

寄件者: Chong Hermose [REDACTED]  
寄件日期: 2026年02月10日星期二 13:00  
收件者: tpbpd/PLAND  
副本: Kevin Ting Hong LAM/PLAND; Eva Ka Yan TAM/PLAND  
主旨: s16 No. A/YL-TT/761 : 回應部門意見  
附件: Pedestrian access plan.jpg; A\_YL-TT\_761\_回應部門意見.pdf

城規會/規劃處：

大家好。

有關規劃申請編號： A/YL-TT/761，現附上申請人回應部門意見，請查收。

這電郵將取代 2026 年 2 月 6 日的電郵。

如有什麼問題，請隨時聯絡我。


謝謝。

Ms Chong  
[REDACTED]

## Planning Application No. A/YL-TT/761

Table A: Responses to Departmental Comments

	<b>Departmental Comments</b>	<b>Responses</b>
	<b>Comments from AFCD (Contact Person: Dr. Azaria K.Y. WONG, Tel: 2150 6932)</b>	
1	<p>Nature Conservation Perspective</p> <p>There is a pond to the south of the application site.</p> <p>Should the application be approved, the applicant should take appropriate measures to prevent polluting the pond.</p>	<p>申請人知悉，該魚塘位於在申請範圍外面，擬議申請的發展不會影響到魚塘。</p> <p>如擬議申請獲城規會批准，申請人會採取適當措施防止污染池塘。</p>

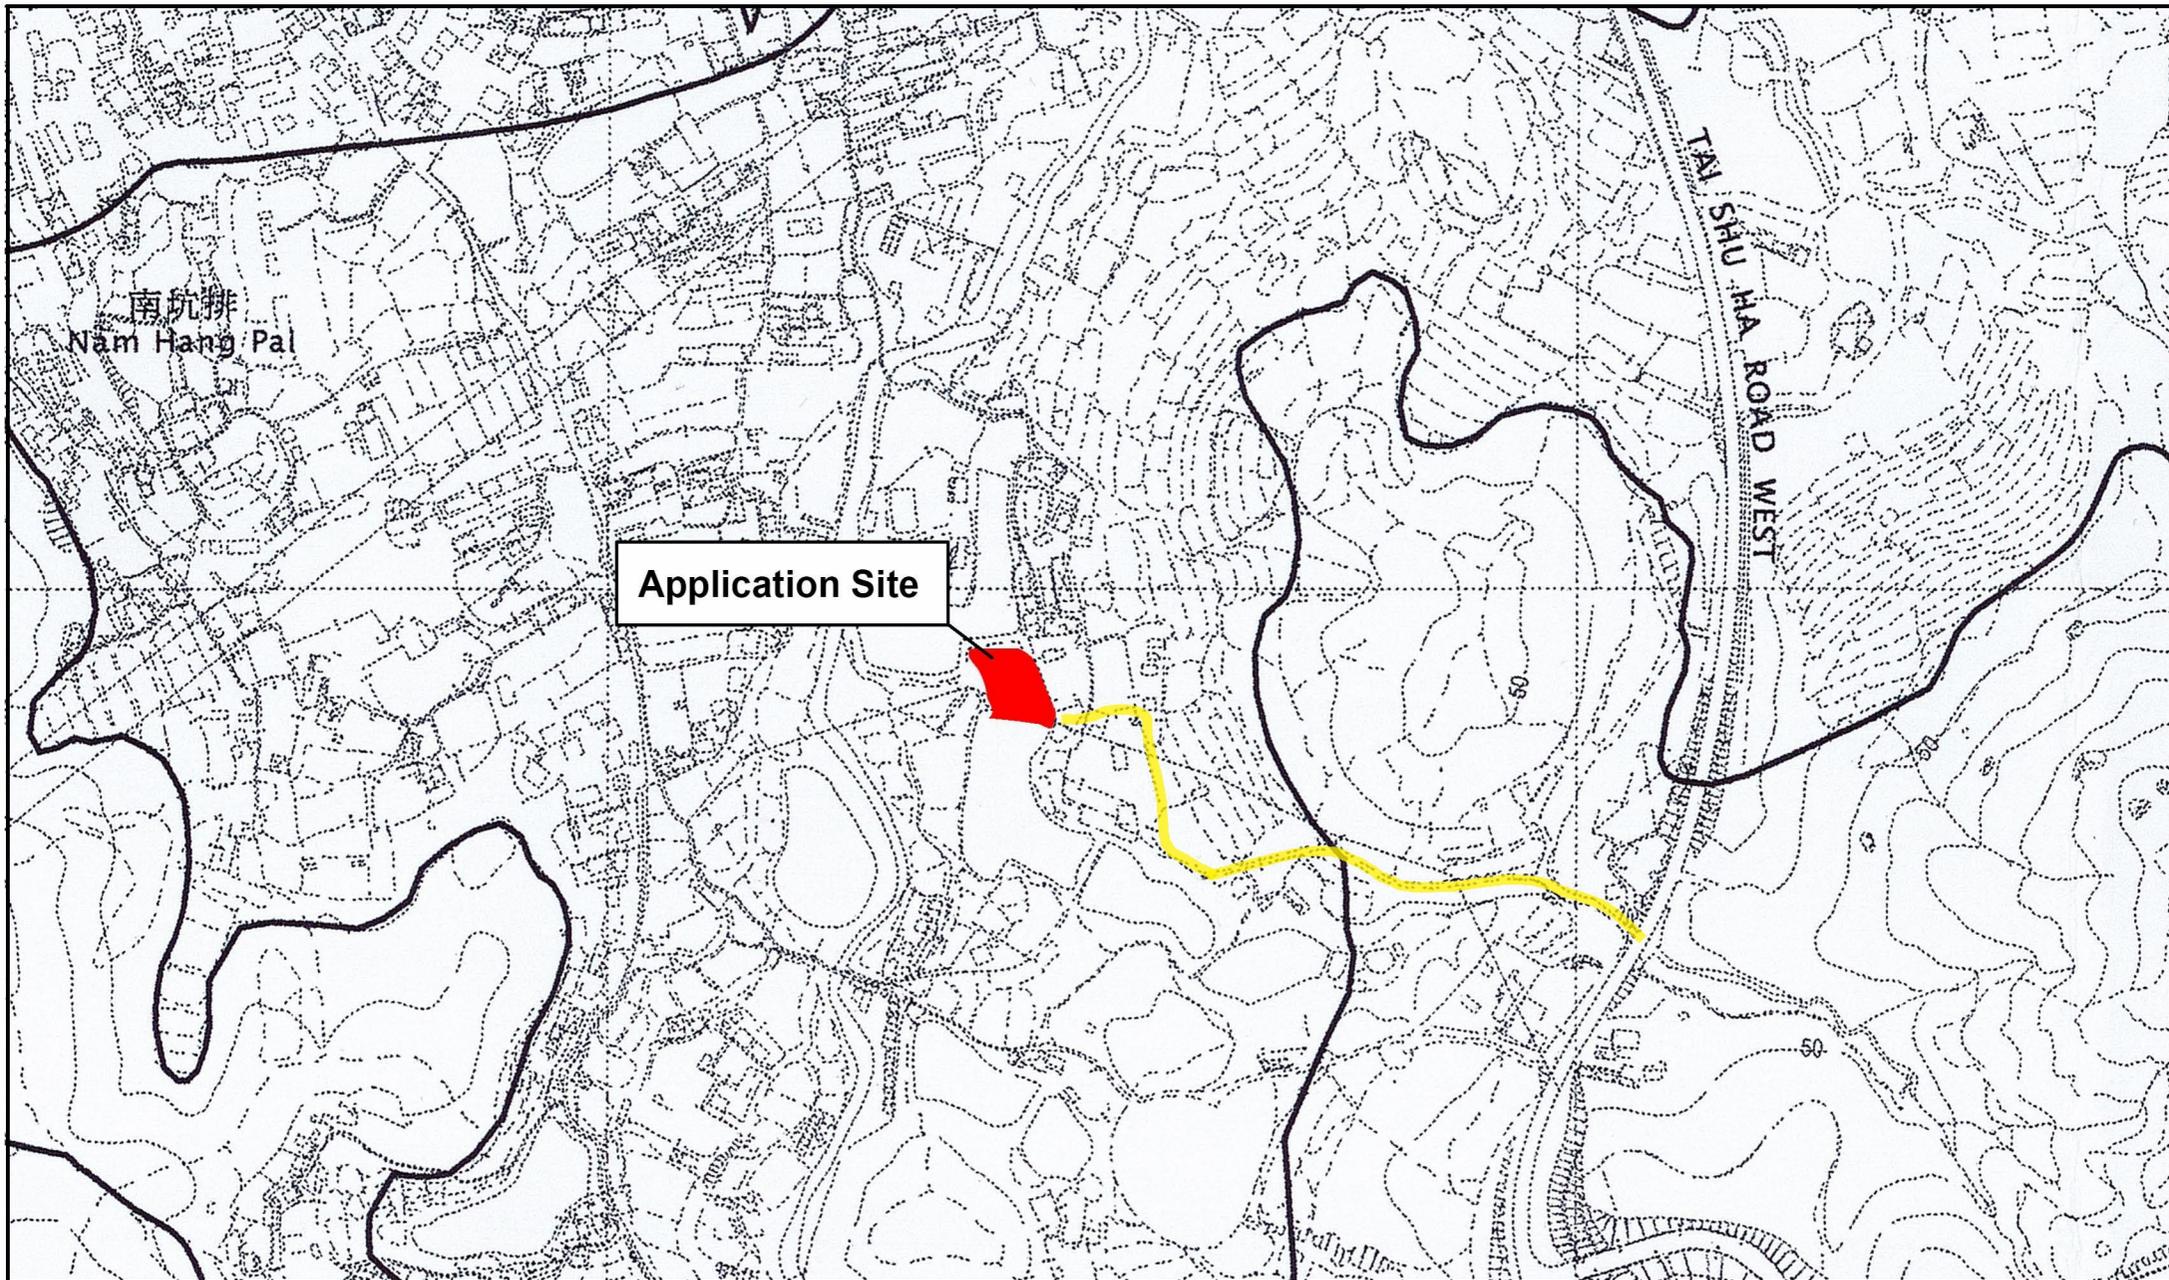

Project 項目名稱:  
**Proposed Temporary Animal Boarding Establishment and Associated Filling of Land for a Period of 3 Years at Lot 706 (Part) in D.D. 118, Tai Tong, Yuen Long, New Territories**

Drawing Title 圖紙標題:  
**Location Plan**

Drawing No. 圖號:

Remarks 備註:  
 Pedestrian access between the application site and Tai Shu Ha Road West Road