

Our Ref. : DD115 Lot 1046 S.A & VL
Your Ref. : TPB/A/YL-TT/769

The Secretary,
Town Planning Board,
15/F, North Point Government Offices,
333 Java Road,
North Point, Hong Kong

By Email

11 February 2026

Dear Sir,

Supplementary Information

**Proposed Temporary Shop and Services for a Period of 3 Years in "Residential (Group C)" Zone,
Lots 1046 S.A (Part) and 1046 S.B RP (Part) in D.D. 115, Au Tau, Yuen Long, New Territories**

(S.16 Planning Application No. A/YL-TT/769)

We write to provide supplementary information for the consideration of government departments (**Appendices I and II**).

Should you require more information regarding the application, please contact the undersigned at your convenience. Thank you for your kind attention.

Yours faithfully,

For and on behalf of
R-riches Planning Limited



Danny NG
Town Planner

cc DPO/TMYLW, PlanD

(Attn.: Ms. Eva TAM
(Attn.: Mr. Kevin LAM

email: ekytam@pland.gov.hk)
email: kthlam@pland.gov.hk)



Supplementary Information



**Proposed Temporary Shop and Services for a Period of 3 Years in “Residential (Group C)” Zone,
Lots 1046 S.A (Part) and 1046 S.B RP (Part) in D.D. 115, Au Tau, Yuen Long, New Territories**

(Application No. A/YL-TT/769)

The applicant provides the following supplementary information for the application:

1. The applicant enclosed a revised location plan for the consideration of government departments **(Appendix II)**.



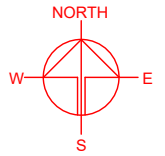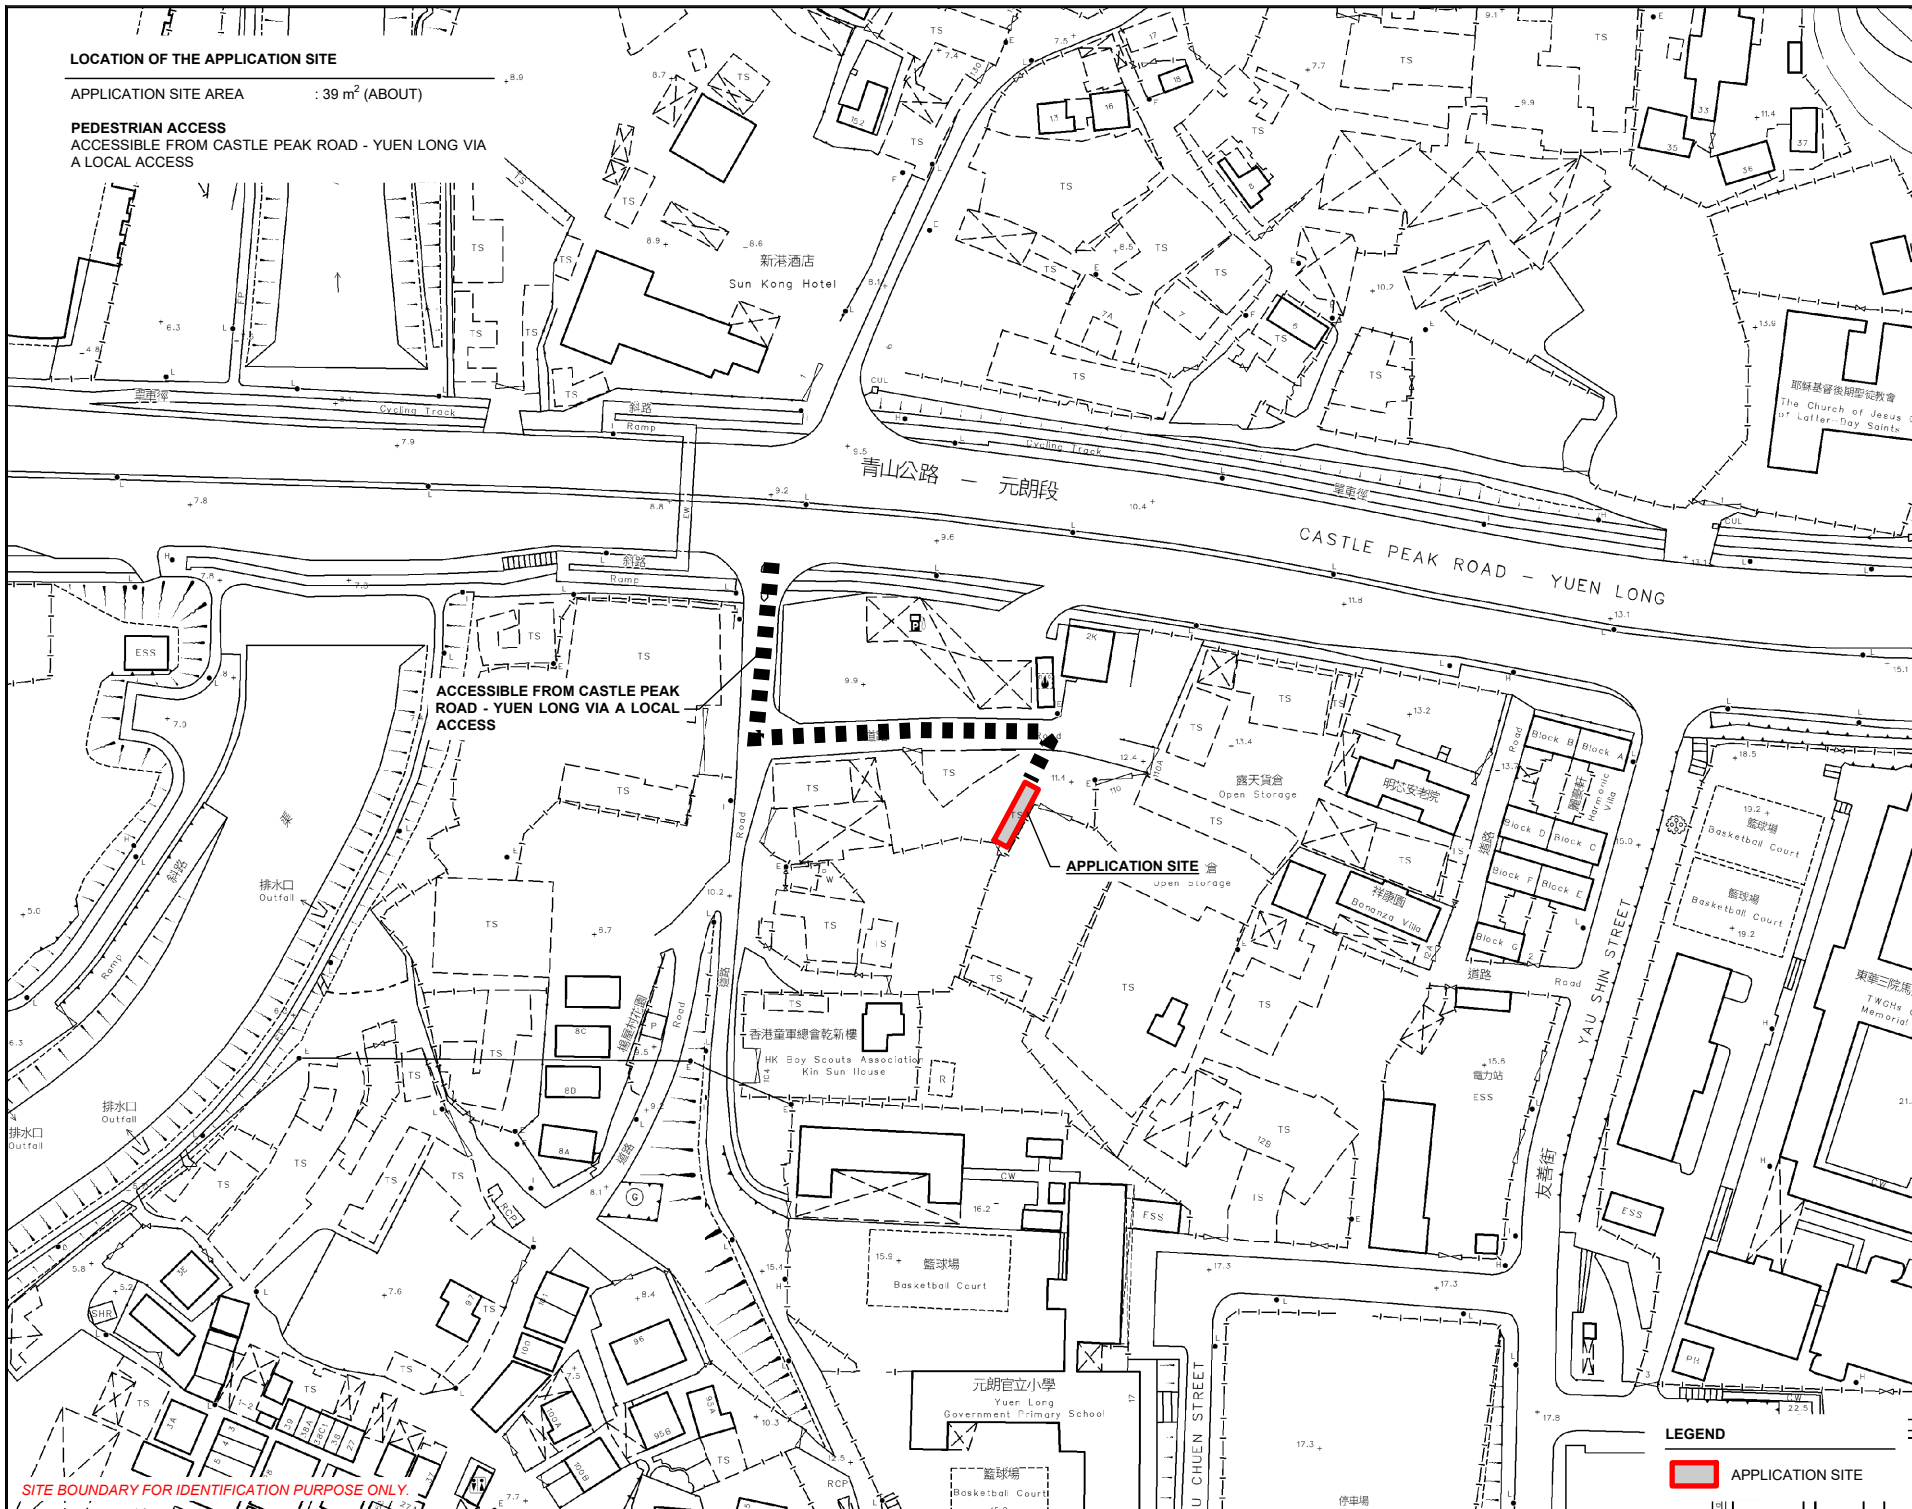

PLANNING CONSULTANT



PROJECT

PROPOSED TEMPORARY SHOP
AND SERVICES FOR A PERIOD
OF 3 YEARS

SITE LOCATION

VARIOUS LOTS IN D.D. 115, AU
TAU, YUEN LONG, NEW
TERRITORIES

SCALE
1 : 2000 @ A4

DRAWN BY	DATE
MN	19.1.2026

CHECKED BY	DATE
------------	------

APPROVED BY	DATE
-------------	------

DWG. TITLE
LOCATION PLAN

DWG NO.	VER.
PLAN 1	001

LEGEND



APPLICATION SITE