

Project 項目名稱:

Proposed Temporary Warehouse (Excluding Dangerous Goods Godown) with Ancillary Facility and Associated Filling of Land for a Period of 3 Years at Lots 1757, 1761 S.C, 1764 & 1765 in D.D. 118, Yuen Long, New Territories

Drawing Title 圖目:

Location Plan

Drawing No. 圖號:

Figure 2


Remarks 備註:

→ Vehicular access leading from Tai Shu Ha Road East

Scale 比例:

1:7500

N

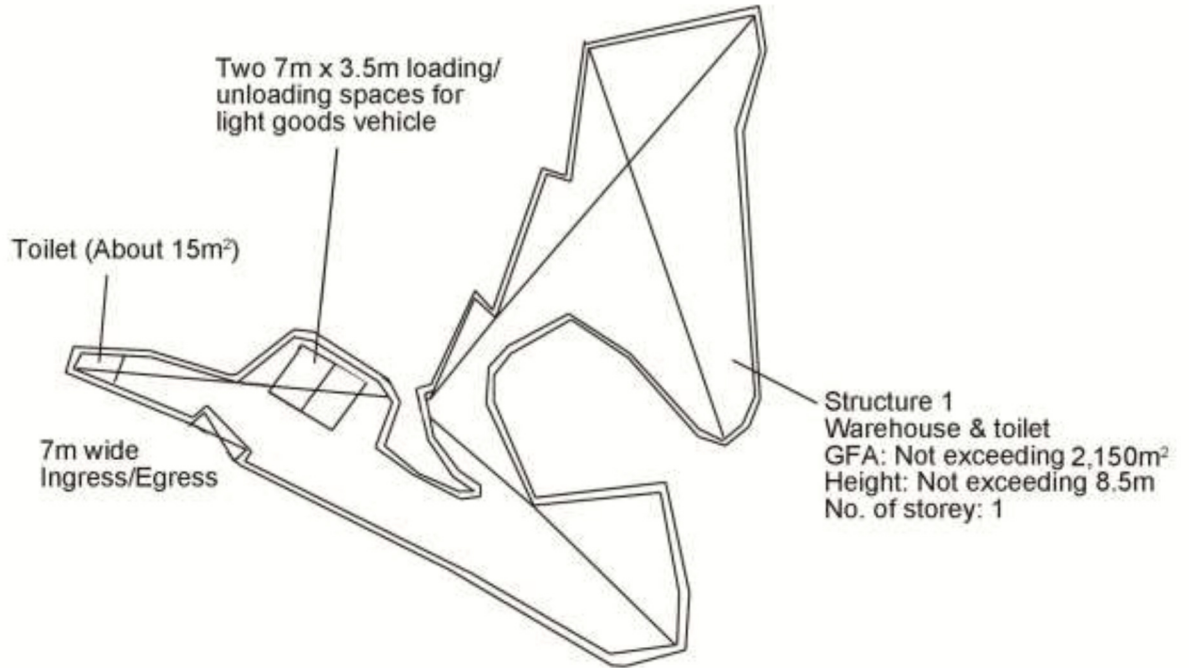

Project 項目名稱:

Proposed Temporary Warehouse  
(Excluding Dangerous Goods  
Godown) with Ancillary Facility and  
Associated Filling of Land for a Period  
of 3 Years at Lots 1757, 1761 S.C,  
1764 & 1765 in D.D. 118, Yuen Long,  
New Territories

Drawing Title 圖目:

Proposed Layout Plan


Remarks 備註:

Drawing No. 圖號:

Figure 3

Scale 比例:


1:1000

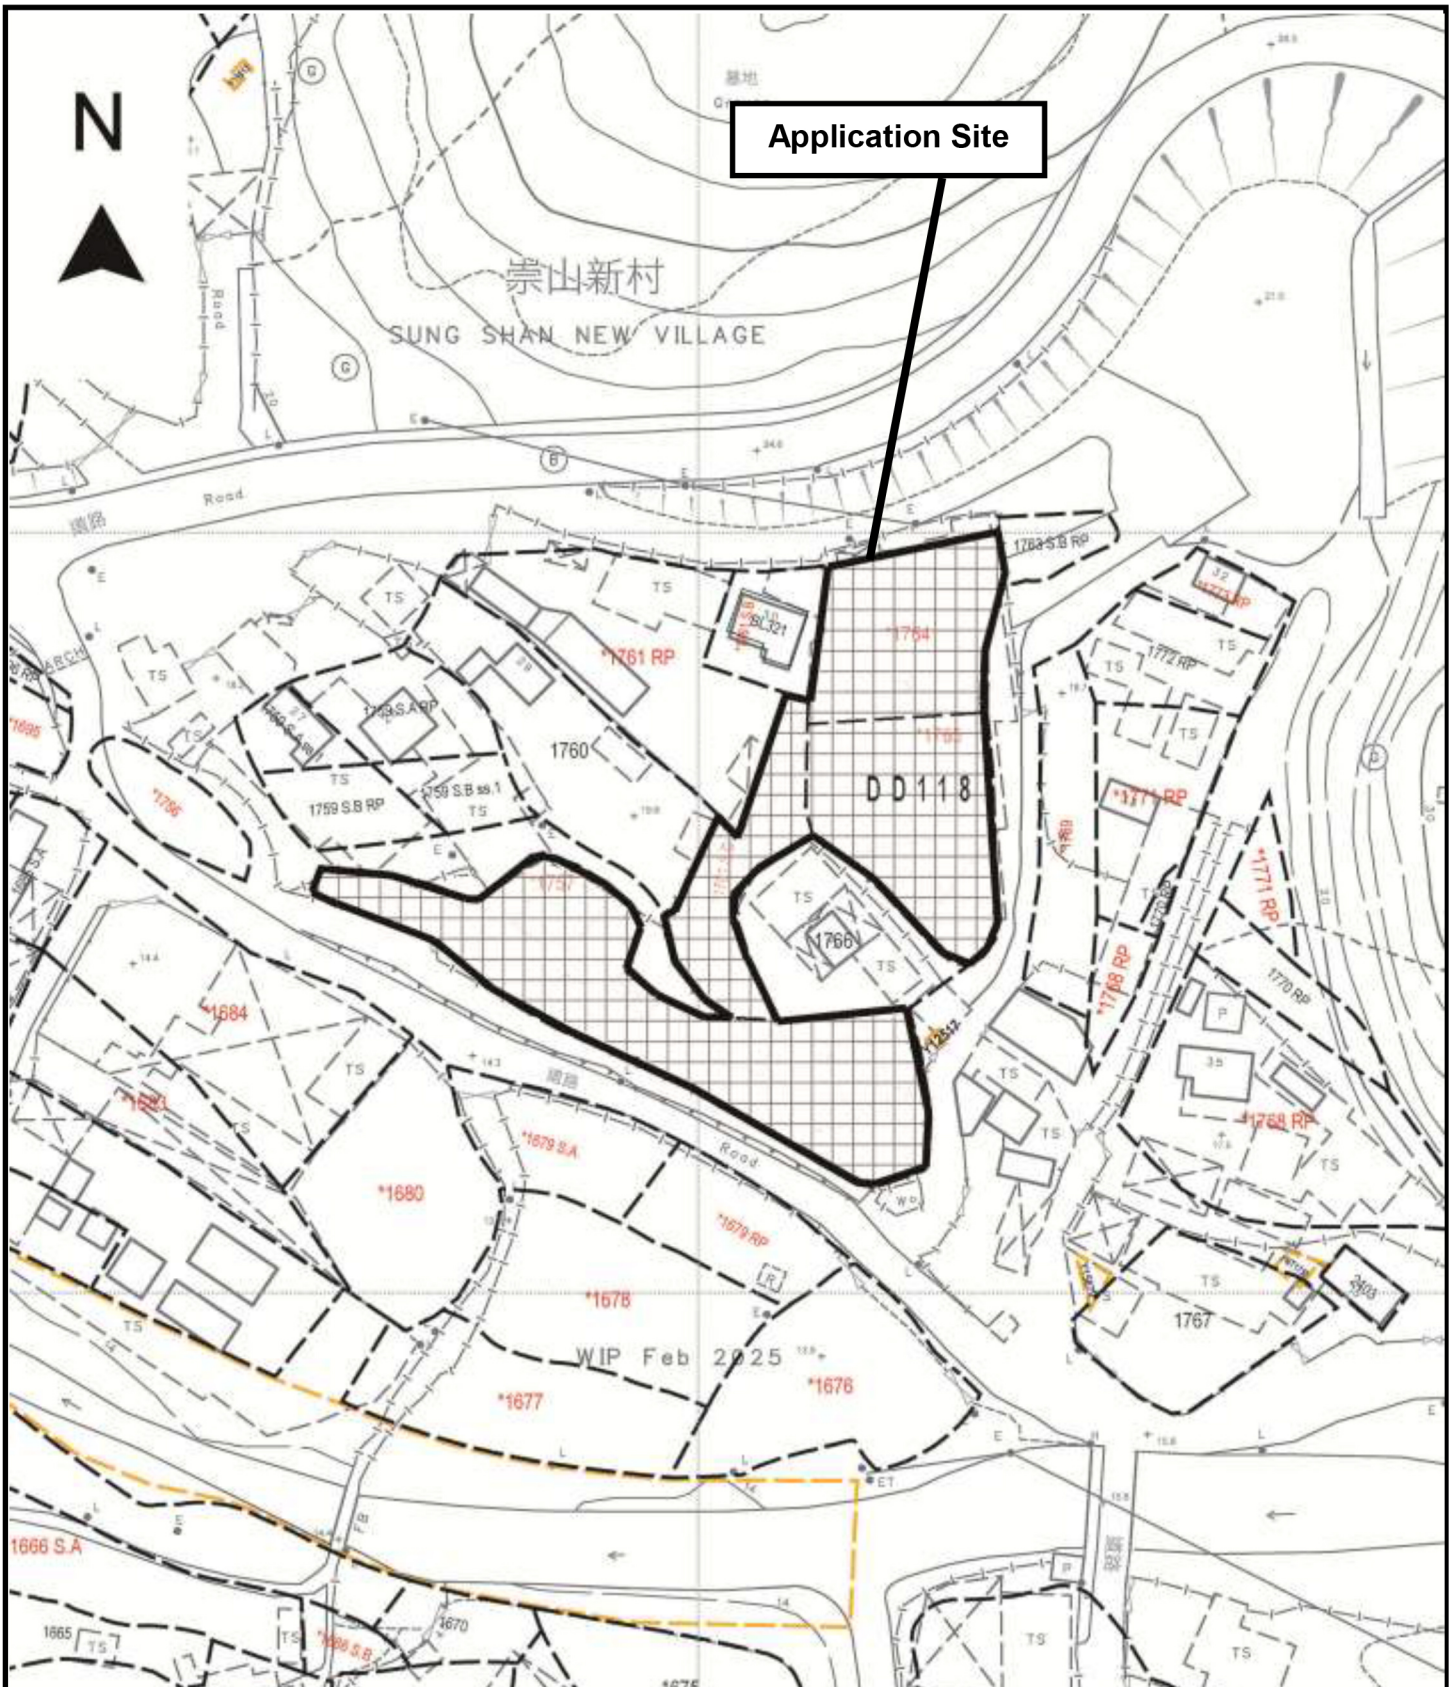

Project 項目名稱:  
**Proposed Temporary Warehouse (Excluding Dangerous Goods Godown) with Ancillary Facility and Associated Filling of Land for a Period of 3 Years at Lots 1757, 1761 S.C, 1764 & 1765 in D.D. 118, Yuen Long, New Territories**

Drawing Title 圖目:  
**Proposed Land Filling Plan**

Drawing No. 圖號:  
**Figure 4**

Remarks 備註:  
 Proposed filling of land with 0.2m deep concrete for the operation of the site

Scale 比例:  
**1:1000**