

寄件者: king king [REDACTED]
寄件日期: 2026年06月12日星期五 21:54
收件者: tpbpd/PLAND
副本: Kevin Ting Hong LAM/PLAND
主旨: A/YL-TT/790
附件: TT790-ltr-04.pdf

Dear Sir,

Please see attached letter. Thank you.

Best Regards,

Patrick Tsui

Mobile: [REDACTED]

Total: 3 pages

Date: 12 June 2026

TPB Ref.: A/YL-TT/790

By Email

Town Planning Board
15/F, North Point Government Offices
333, Java Road
North Point
Hong Kong
(Attn: The Secretary)

Dear Sir,

Proposed Temporary Warehouse (Excluding Dangerous Goods Godown) with Ancillary Facility and Associated Filling of Land for a Period of 3 Years at Lots 1757, 1761 S.C, 1764 & 1765 in D.D. 118, Yuen Long, New Territories

As requested by the applicant, we are glad to submit the updated layout plan to show the proposed 7m ingress/egress at the northeastern part of the site to supersede the proposed ingress/egress at the southwestern part of the site. The vehicular access plan has also been updated and attached herewith.


Should you have any enquiries, please feel free to contact our Mr. Patrick Tsui at [REDACTED] [REDACTED] at your convenience.

Yours faithfully,



Patrick Tsui

c.c. Tuen Mun and Yuen Long West District Planning Office (Attn: Mr. Kevin LAM) – By Email

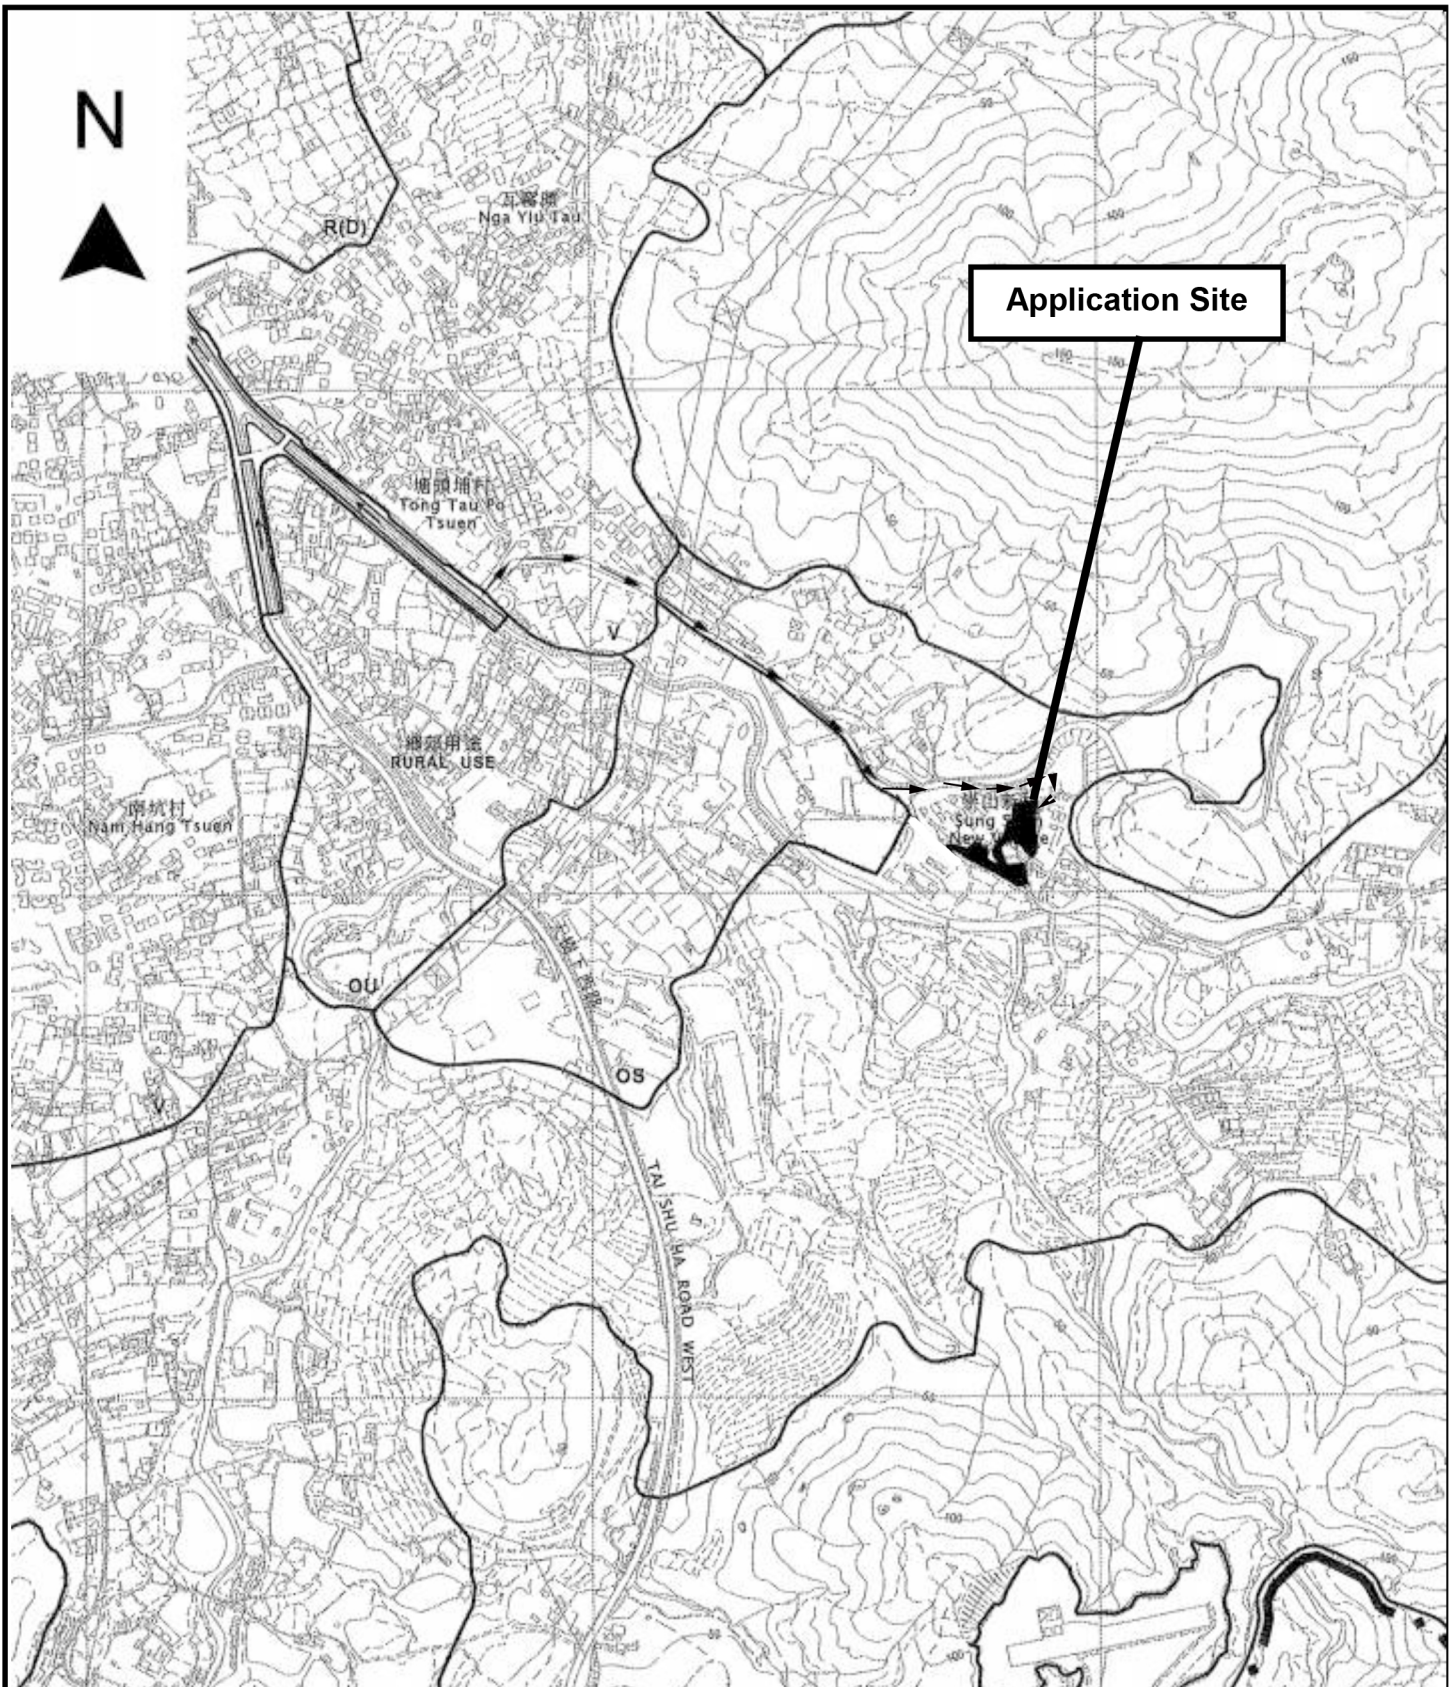

Project 項目名稱:

Proposed Temporary Warehouse (Excluding Dangerous Goods Godown) with Ancillary Facility and Associated Filling of Land for a Period of 3 Years at Lots 1757, 1761 S.C, 1764 & 1765 in D.D. 118, Yuen Long, New Territories

Drawing Title 圖目:

Location Plan

Drawing No. 圖號:

Figure 2


Remarks 備註:

→ Vehicular access leading from Tai Shu Ha Road East

Scale 比例:

1:7500

N

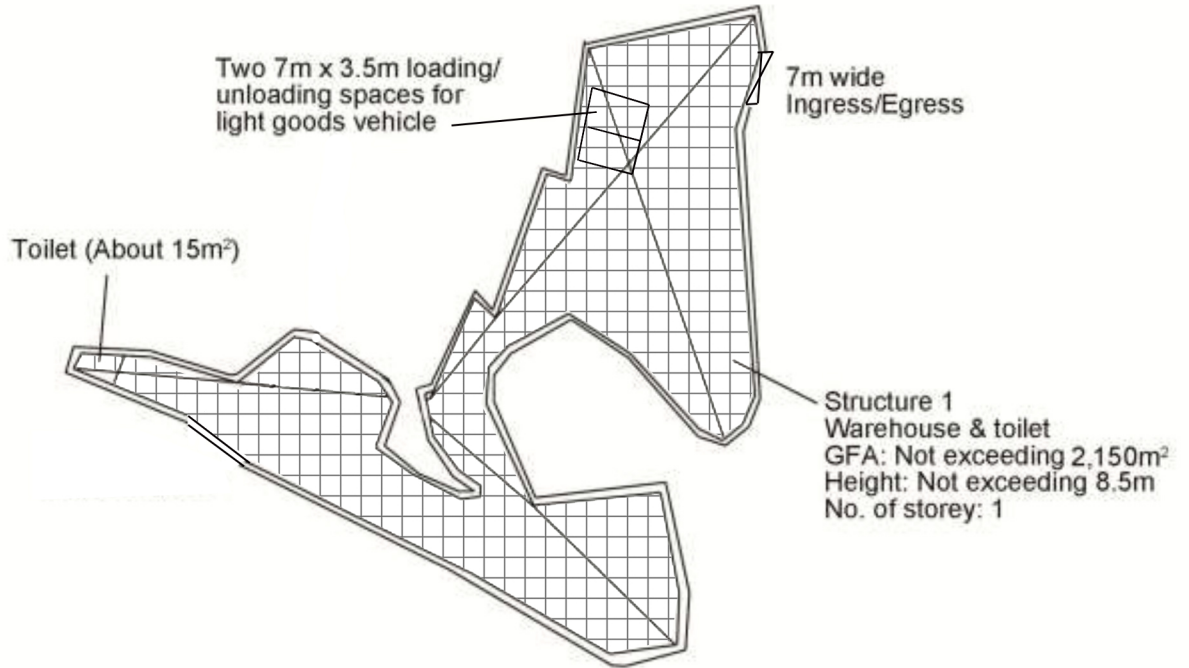

Project 項目名稱:

Proposed Temporary Warehouse
(Excluding Dangerous Goods
Godown) with Ancillary Facility and
Associated Filling of Land for a Period
of 3 Years at Lots 1757, 1761 S.C,
1764 & 1765 in D.D. 118, Yuen Long,
New Territories

Drawing Title 圖目:

Proposed Layout Plan

Drawing No. 圖號:

Figure 3

Remarks 備註:



Proposed temporary
structure

Scale 比例:

1:1000