


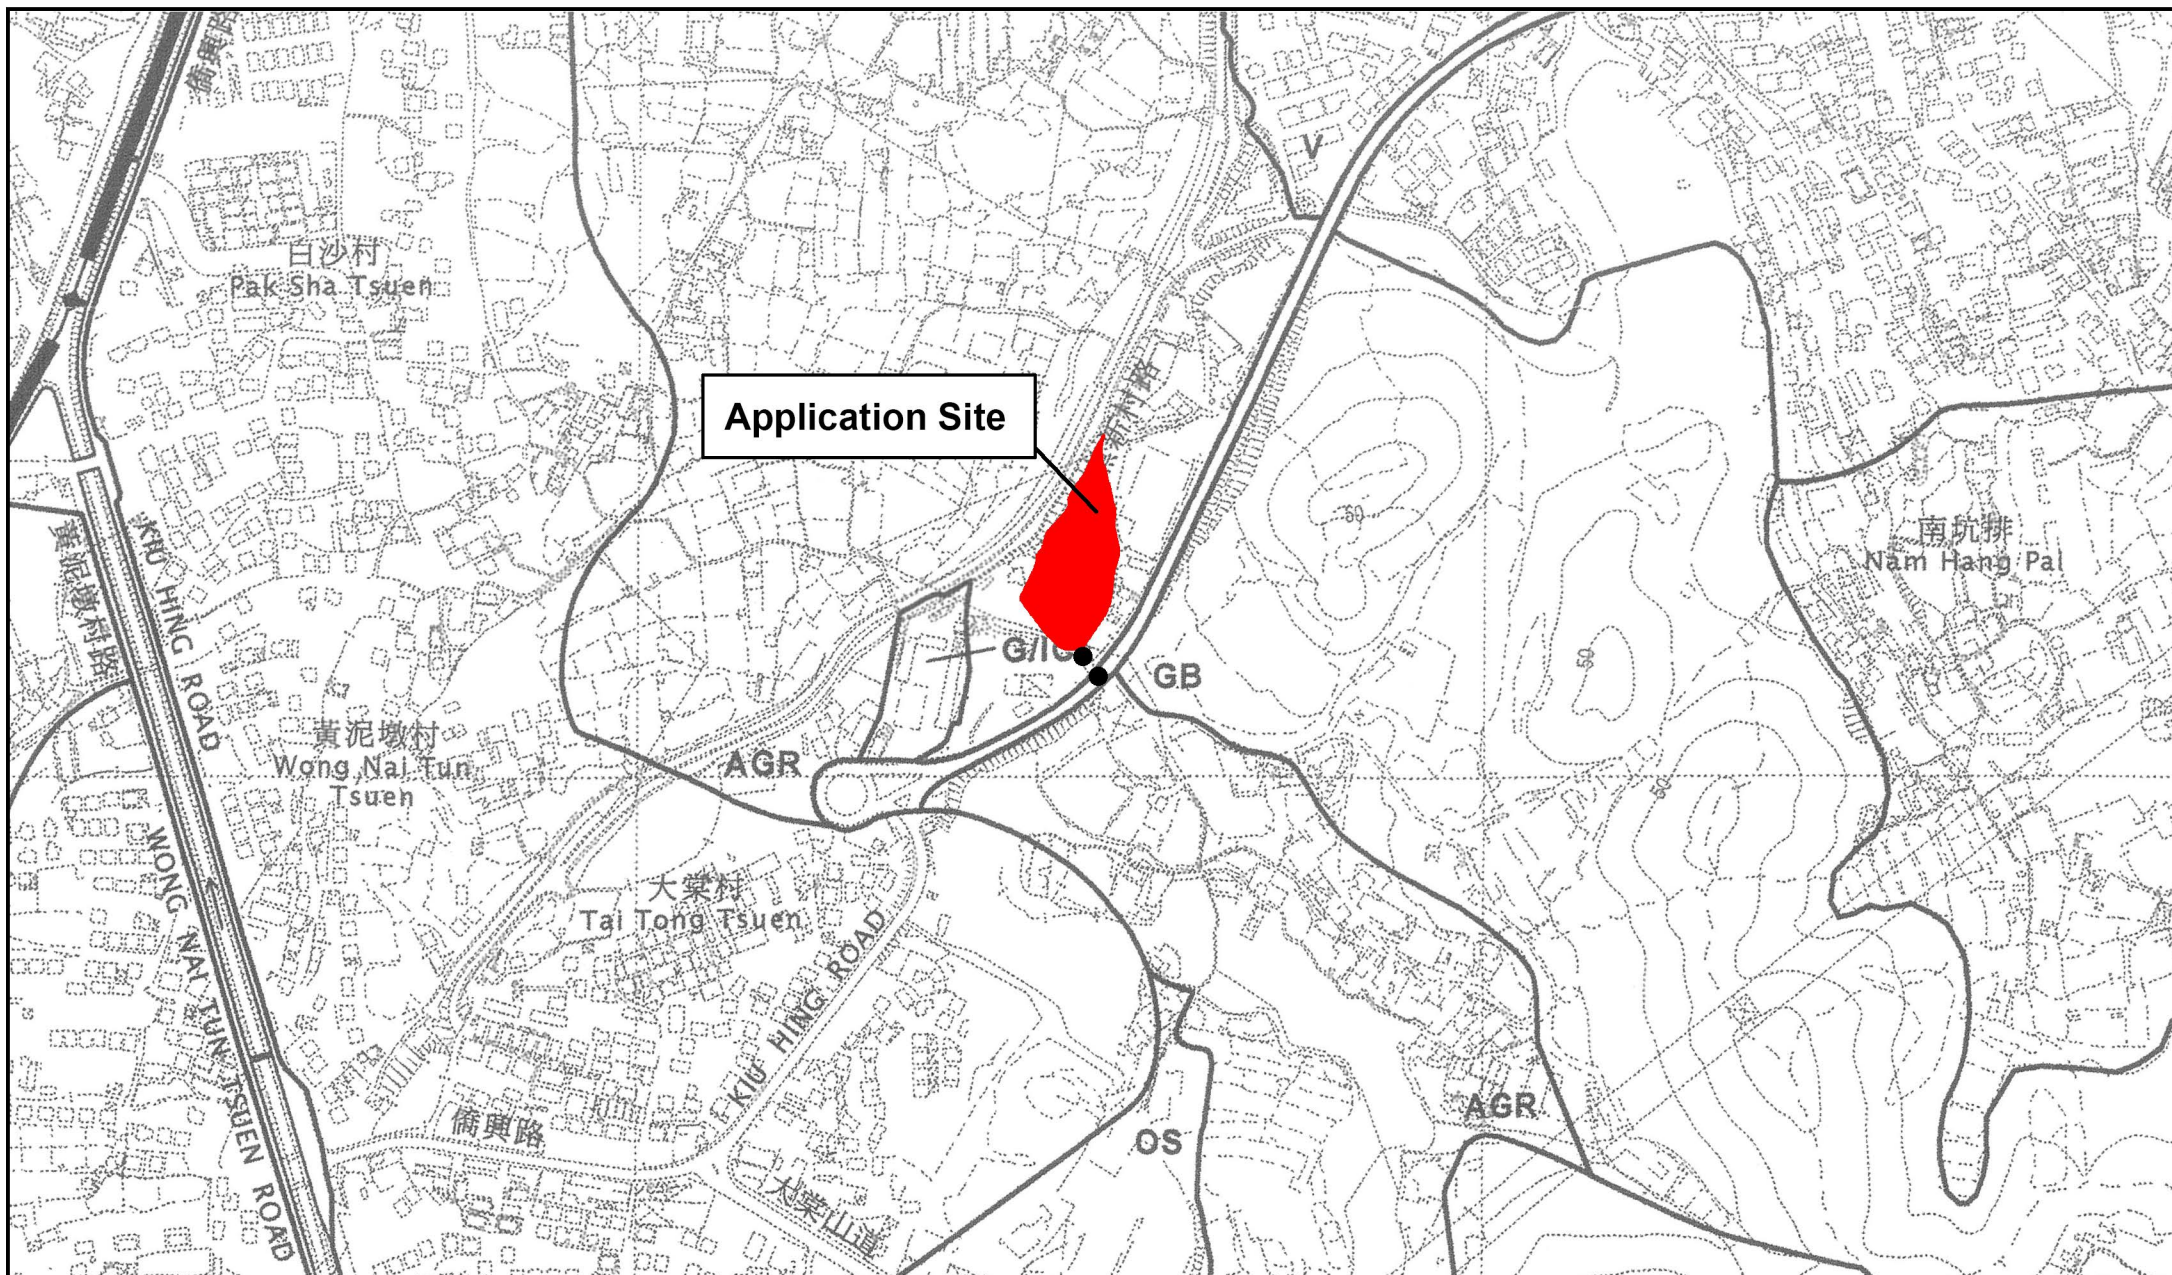

Project 項目名稱:

Proposed Temporary Logistics Centre and Associated
Filling of Land for a Period of 3 Years at Lot 489 RP (Part)
in D.D. 117, Tai Tong, Yuen Long, New Territories

Drawing Title 圖紙標題:


Location Plan

Drawing No. 圖號:

20260814

Remarks 備註:

●●● Vehicular access leading from Tai Tong
Road

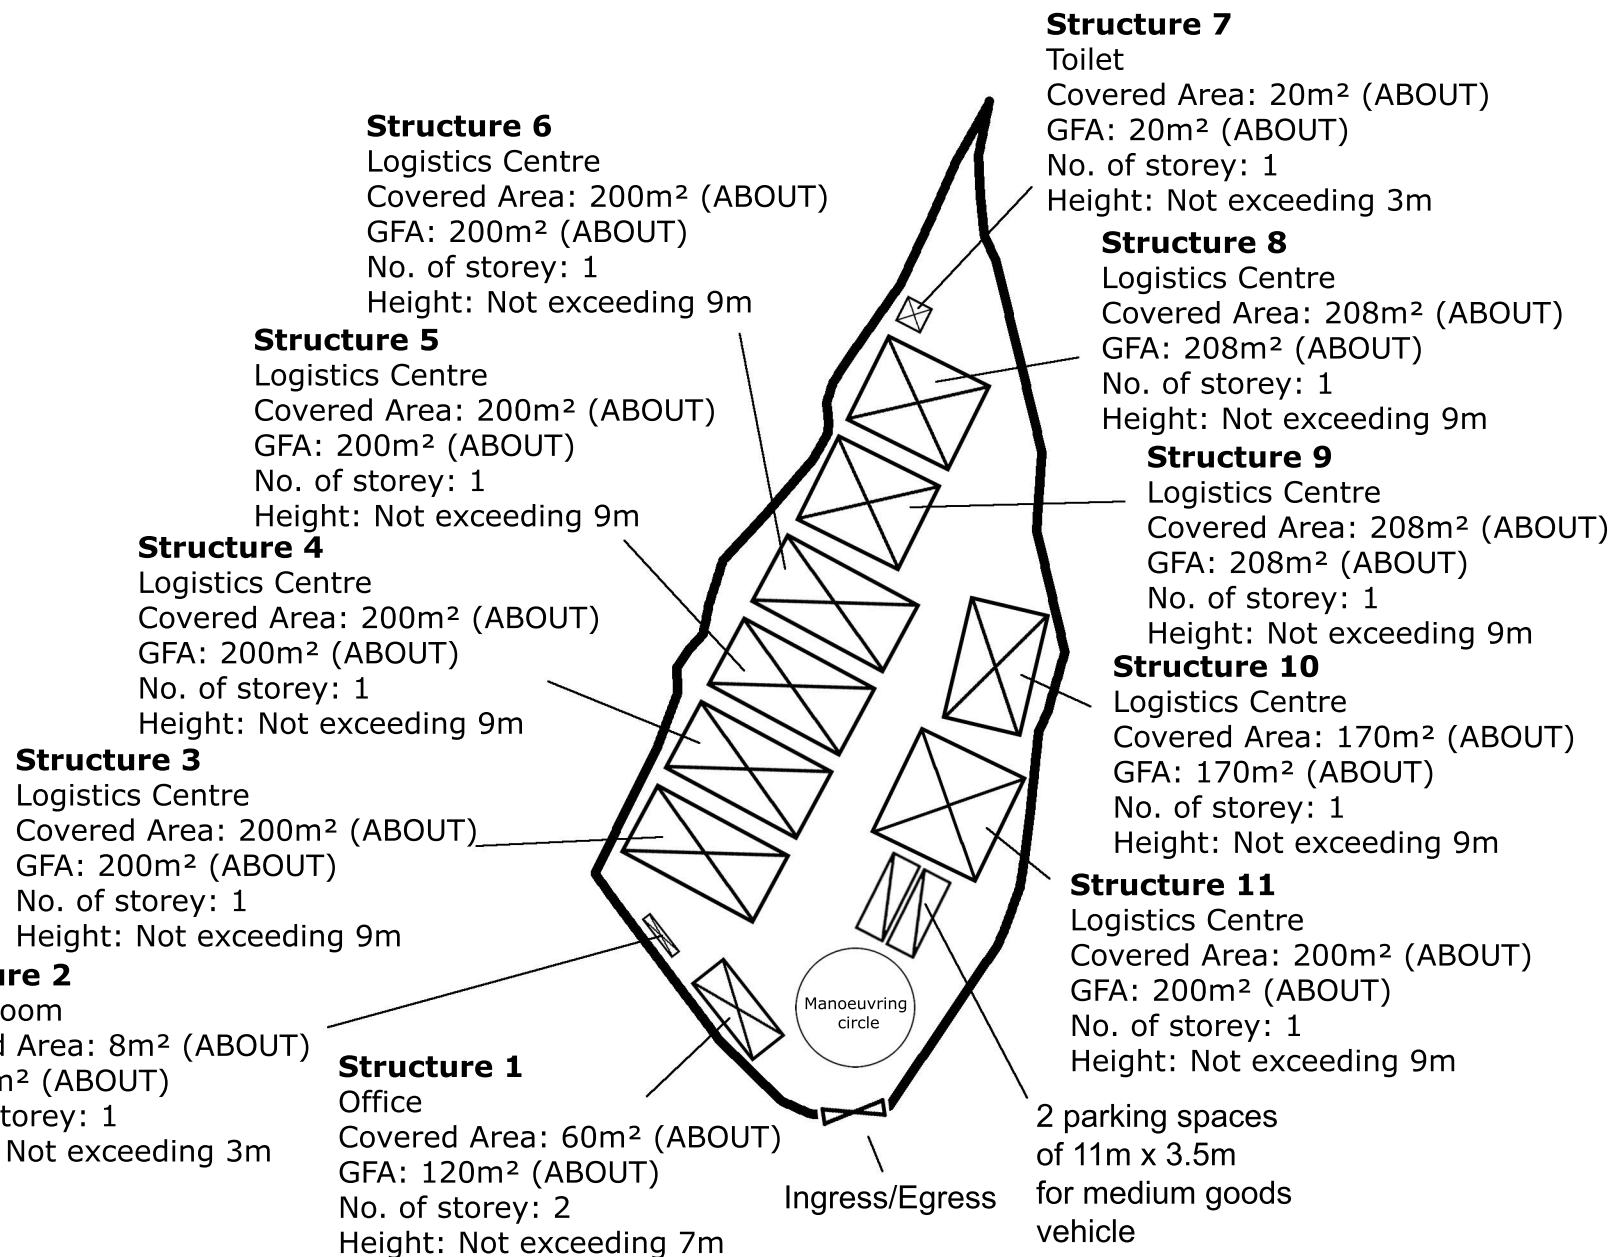

Project 項目名稱:

Proposed Temporary Logistics Centre and Associated
Filling of Land for a Period of 3 Years at Lot 489 RP (Part)
in D.D. 117, Tai Tong, Yuen Long, New Territories



Drawing Title 圖紙標題:

Layout Plan

Drawing No. 圖號:

20260814

Remarks 備註:



Medium Goods Vehicle



Structure

