

Total: 2 pages

Date: 28 May 2025

TPB Ref.: A/YL-TYST/1310

By Email

Town Planning Board
15/F, North Point Government Offices
333, Java Road
North Point
Hong Kong
(Attn: The Secretary)


Dear Sir,

Proposed Temporary Shop and Services for a Period of 3 Years at Lots 2526 (Part), 2530 (Part), 2531 (Part), 2532 RP (Part) & 2533 (Part) in D.D. 124, Hung Shui Kiu, Yuen Long, N.T.

We are glad to submit an updated layout plan to show the intended use at the application site. The construction materials available at the site is mainly Styrofoam which is widely used in sink box projects.


Should you have any enquiries, please feel free to contact the undersigned at [REDACTED] [REDACTED] at your convenience.

Yours faithfully,

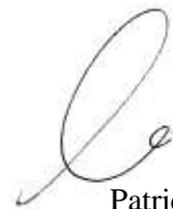

Patrick Tsui

c.c. Tuen Mun and Yuen Long West District Planning Office (Attn: Mr. Edwin YEUNG) – By Email

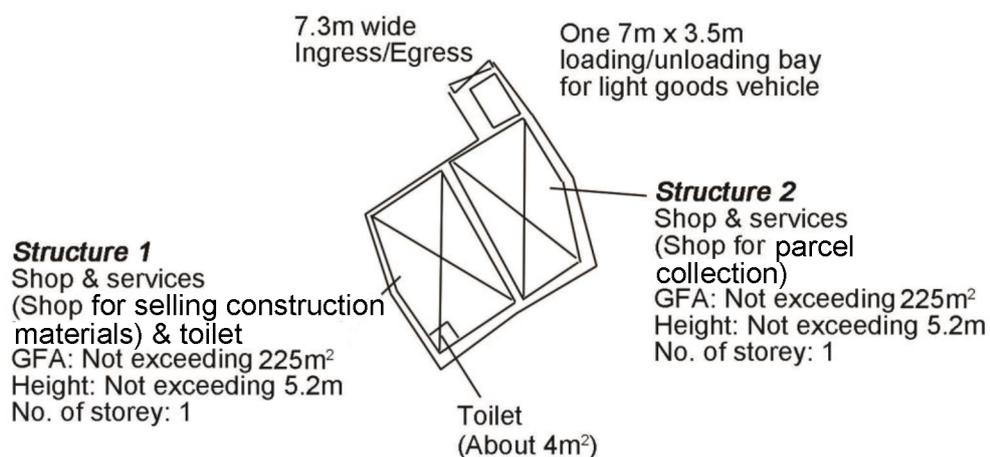

Project 項目名稱:

Proposed Temporary Shop and Services (Shop for Selling Household Products) for a Period of 3 Years at Lots 2526 (Part), 2530 (Part), 2531 (Part), 2532 RP (Part) & 2533 (Part) in D.D. 124, Hung Shui Kiu, Yuen Long, N.T.

Drawing Title 圖目:

Proposed Layout Plan

Remarks 備註:

Drawing No. 圖號:

Figure 3

Scale 比例:

1:1000