

☐Urgent ☐Return receipt ☐Expand Group ☐Restricted ☐Prevent Copy

Emily Tsz Yan WONG/PLAND

寄件者: Sales <[REDACTED]>
寄件日期: 2026年07月13日星期一 17:58
收件者: Jethro Ka Lok FUNG/PLAND; tpbpd/PLAND
副本: Emily Tsz Yan WONG/PLAND
主旨: Additional information_Planning Application No. A/YL-TYST/1359 (Treasure Court)
附件: AYL-TYST1359 (Treasure Court)_Plan.pdf

類別: Internet Email

Dear Mr. Fung,
Tel.: 2158 6296

Town Planning Application No. A/YL-TYST/1359 (Treasure Court)
Proposed Licensed Restaurant


The operation details of the proposed outdoor seating area are confirmed as follows:-

(a) Business Hours: The alfresco seating area will be operated from 11:00 a.m. to 11:00 p.m. daily.

(b) Customer Capacity: The proposed layout will accommodate a maximum of 13 tables (movable) and 27 seats (movable) for customers (please refer to the attached Layout Plan).

Should you require any further information, please do not hesitate to contact us. Thank you.

Regards,
Senior Consultant Ltd.
卓高牌照顧問有限公司
Vicky Ng
Tel. : [REDACTED] Fax : [REDACTED]

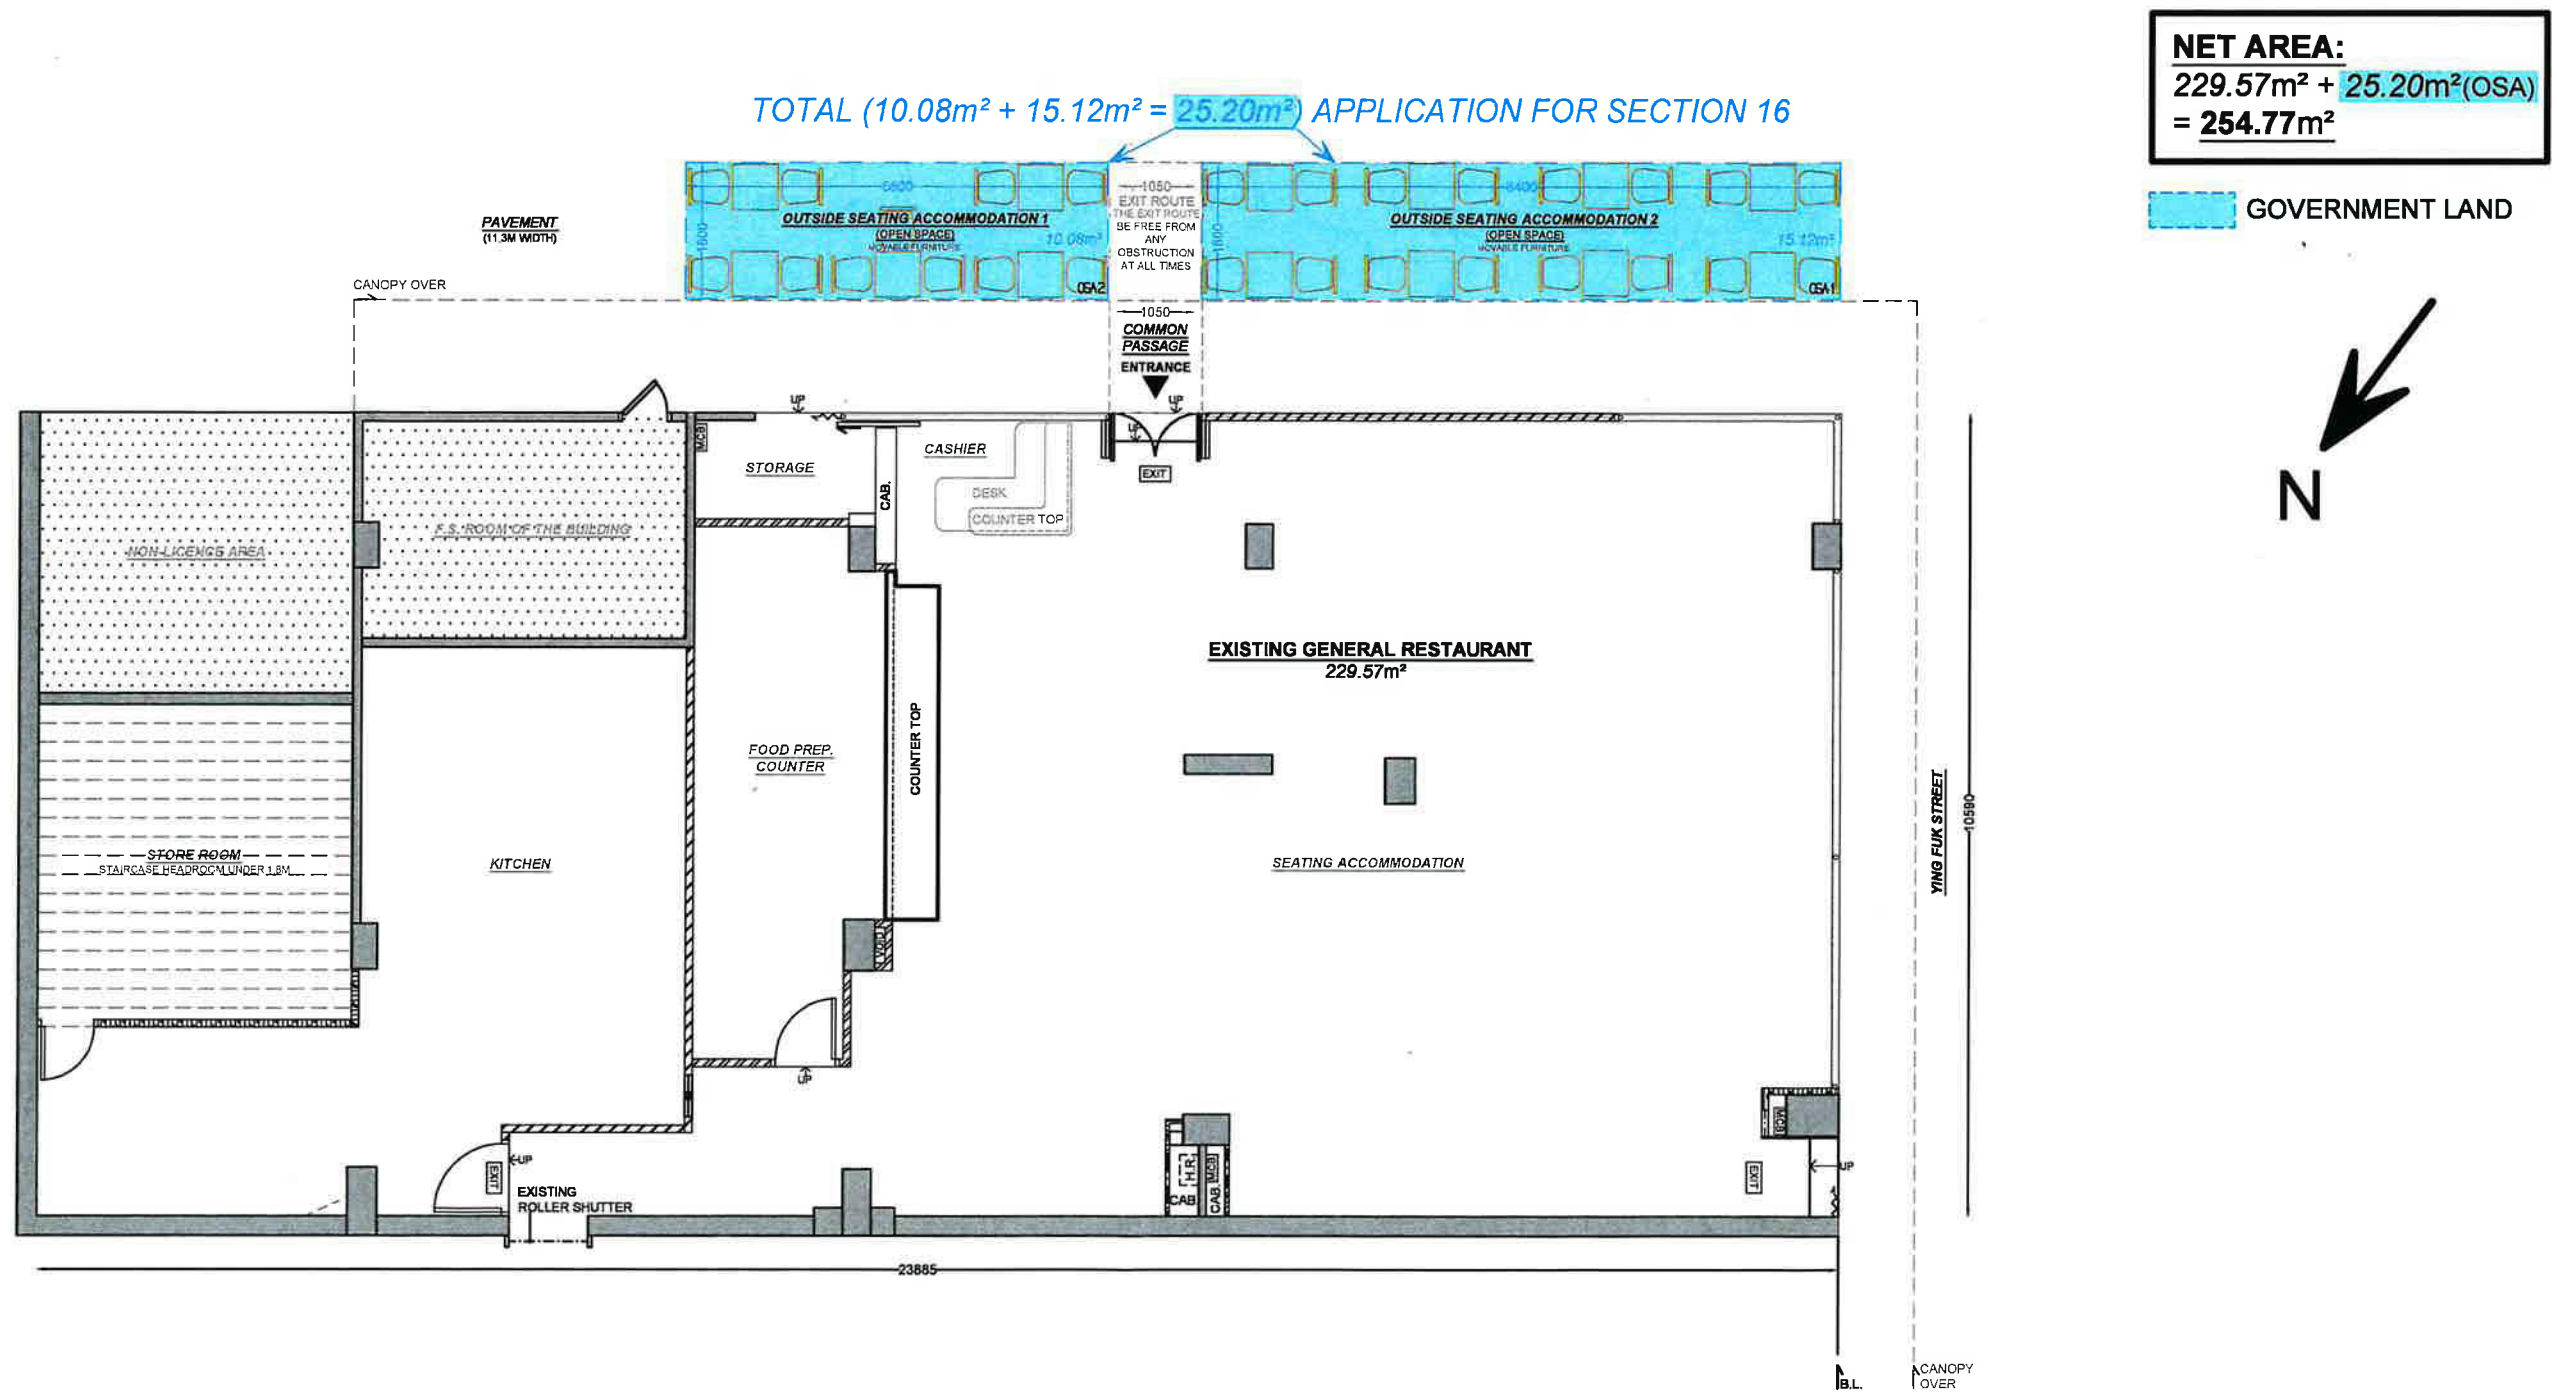

 卓高牌照顧問有限公司 卓高測量師行 SENIOR CONSULTANT LIMITED SENIOR SURVEYING	Project : THE GOVERNMENT LAND IN FRONT OF SHOP 9, 10 & 11 AND THE OUTSIDE SEATING ACCOMMODATION AT SHOP FRONT, G/F , BLOCK 1 - 9, TREASURE COURT, 8 YING FUK STREET, YUEN LONG, NEW TERRITORIES APPLICATION FOR SECTION 16 OF TOWN PLANNING BOARD	Drawing Title : LAYOUT PLAN Drawing No : LP-3261-3444-2	Date : 10 JULY., 2026
			Drawn By : CYRUS
			Check By : S.H.CHAN
			Scale : 1:100(A3)