

LEGEND:

- MOs: MANAGEMENT OFFICES
- HWH: HALF-WAY HOUSE FOR DISCHARGED MENTAL PATIENTS 70P
- HCS: HOME CARE SERVICES FOR FRAIL ELDERLY PERSONS

PUBLIC HOUSING DEVELOPMENT AT SHAP PAT HEUNG ROAD, YUEN LONG

DRAWING TITLE

SITE SECTION

(FOR REFERENCE ONLY & SUBJECT TO DESIGN REVIEW)

SCALE 1:250 (A1) 1:500 (A3)



房屋署
HOUSING DEPARTMENT


DRAWING NO.

YL56/-/BC/BLK/A/LO-07

日期 DATE:

MARCH 2024

Plan 4

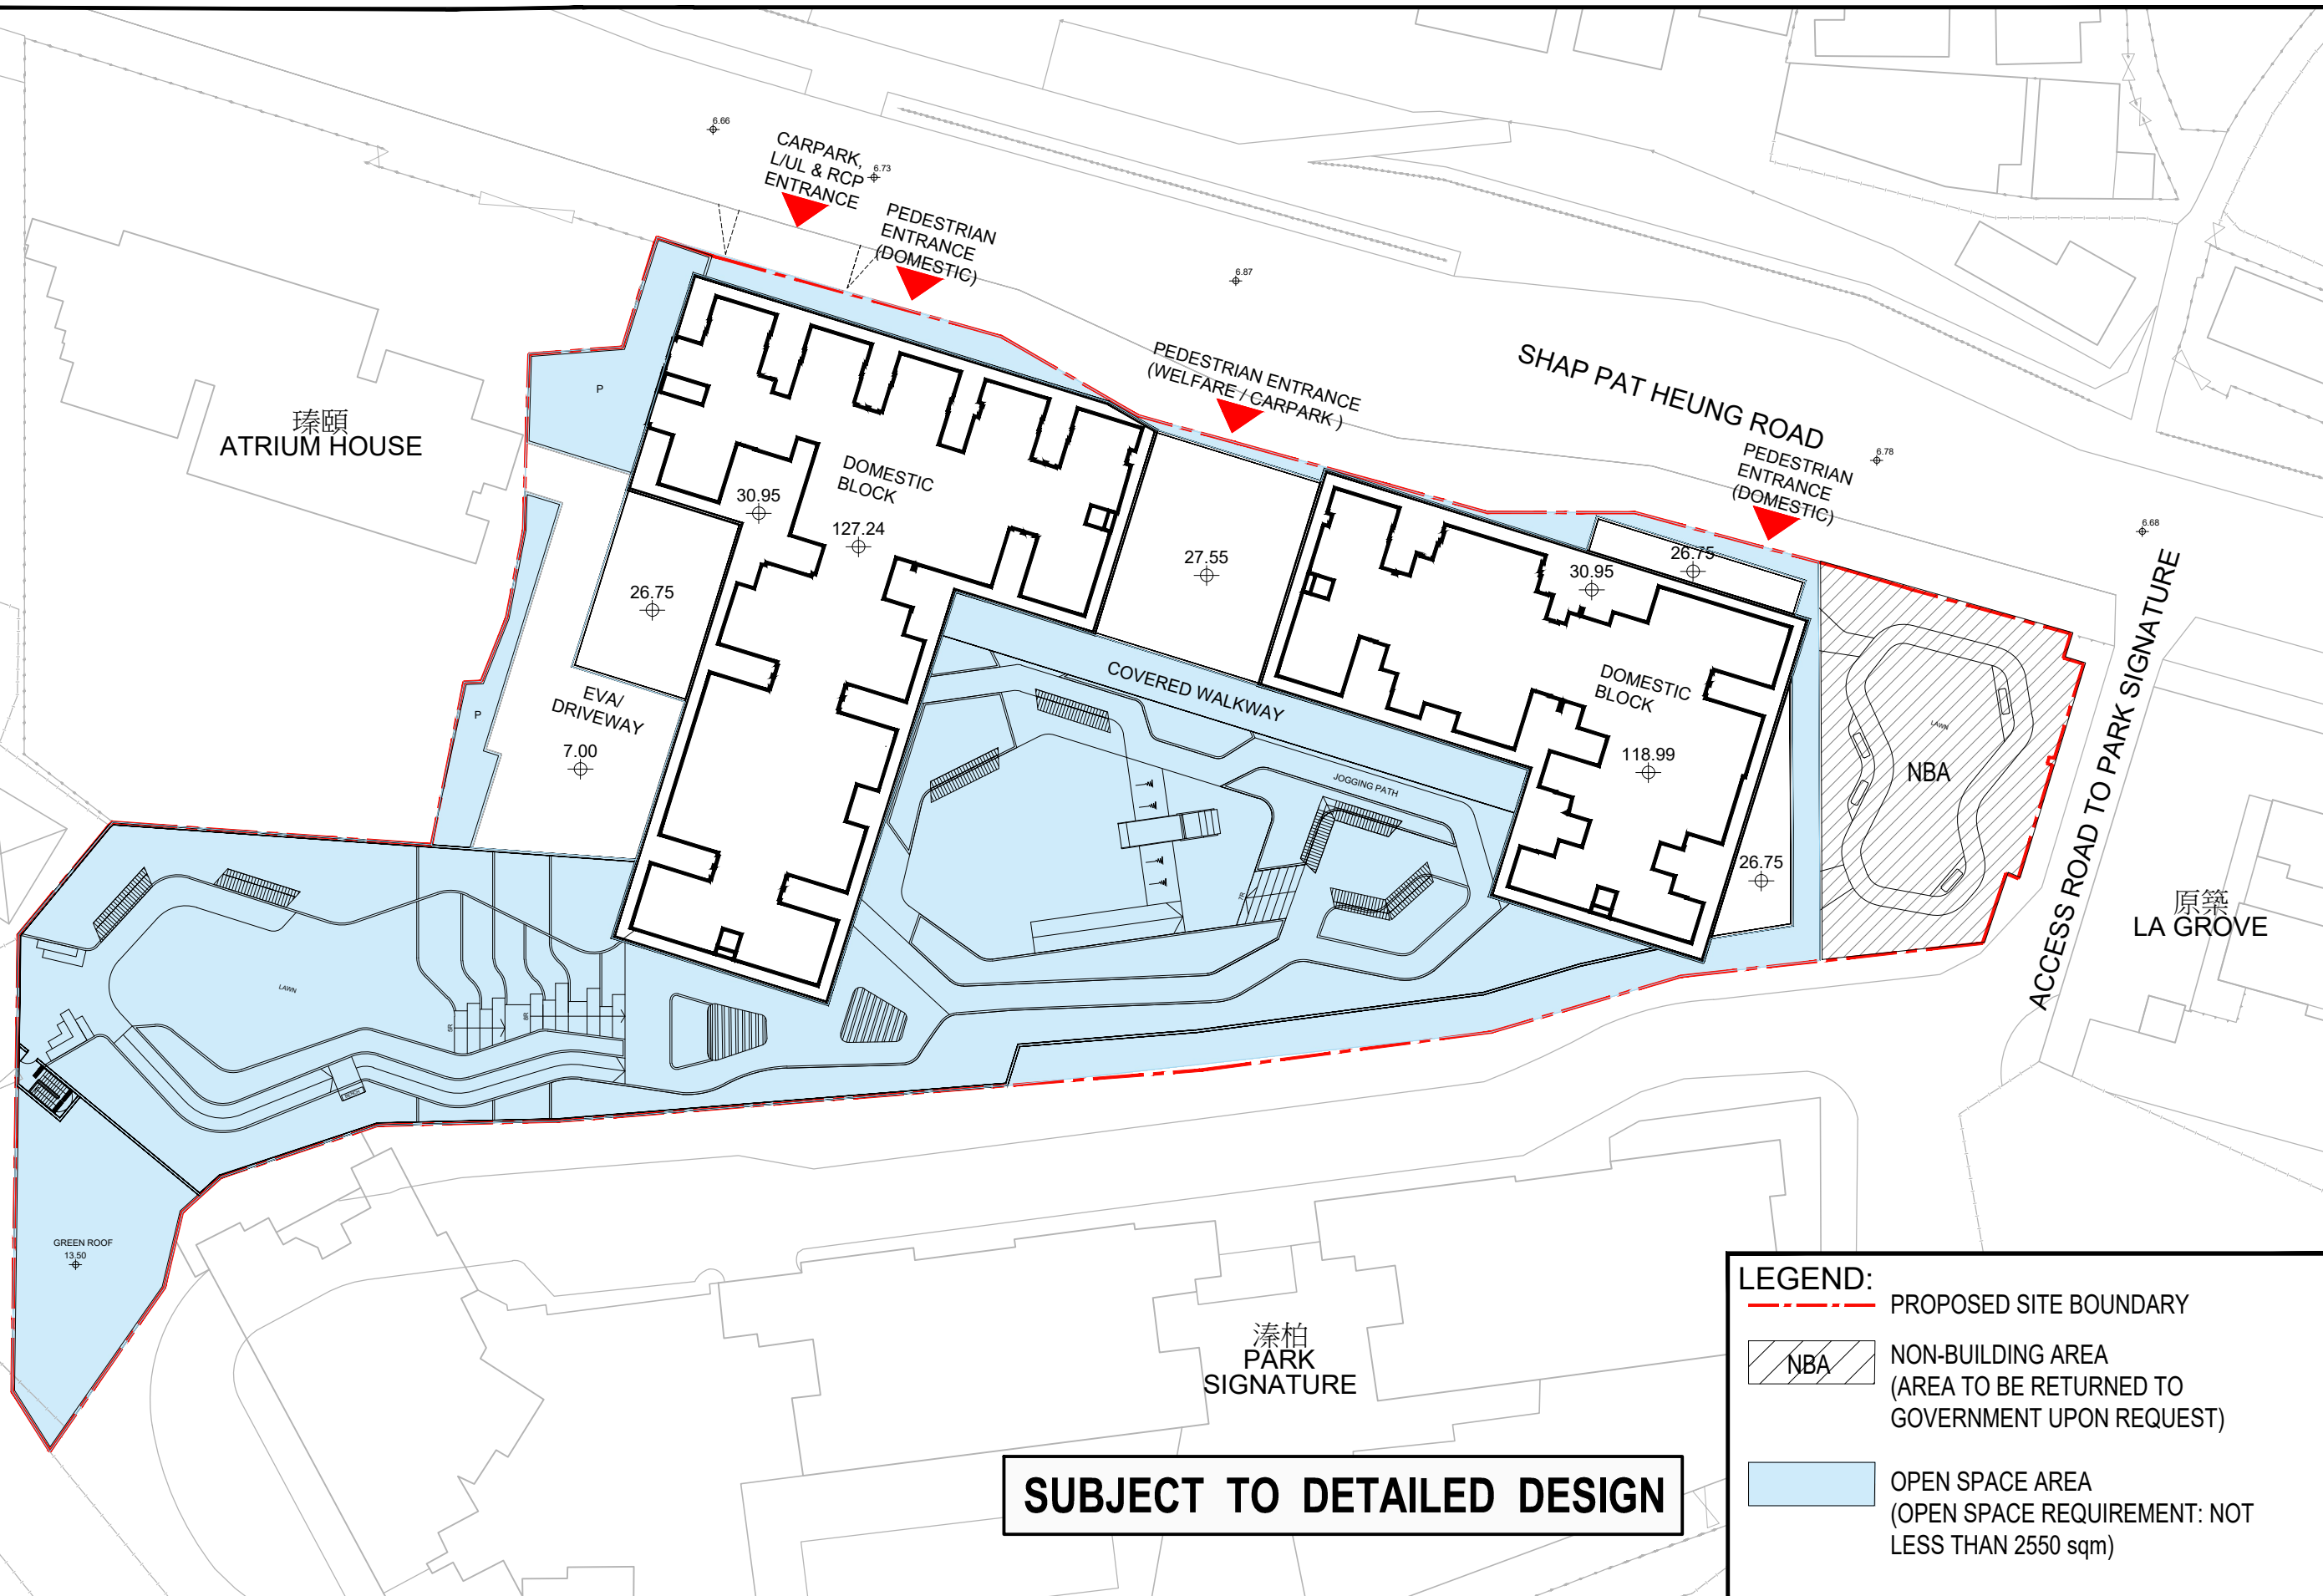

SUBJECT TO DETAILED DESIGN

LEGEND:

- PROPOSED SITE BOUNDARY
- NBA NON-BUILDING AREA (AREA TO BE RETURNED TO GOVERNMENT UPON REQUEST)
- OPEN SPACE AREA (OPEN SPACE REQUIREMENT: NOT LESS THAN 2550 sqm)



PUBLIC HOUSING DEVELOPMENT AT SHAP PAT HEUNG ROAD, YUEN LONG

DRAWING TITLE
OPEN SPACE DIAGRAM

SCALE 1:250 (A1) 1:500 (A3)



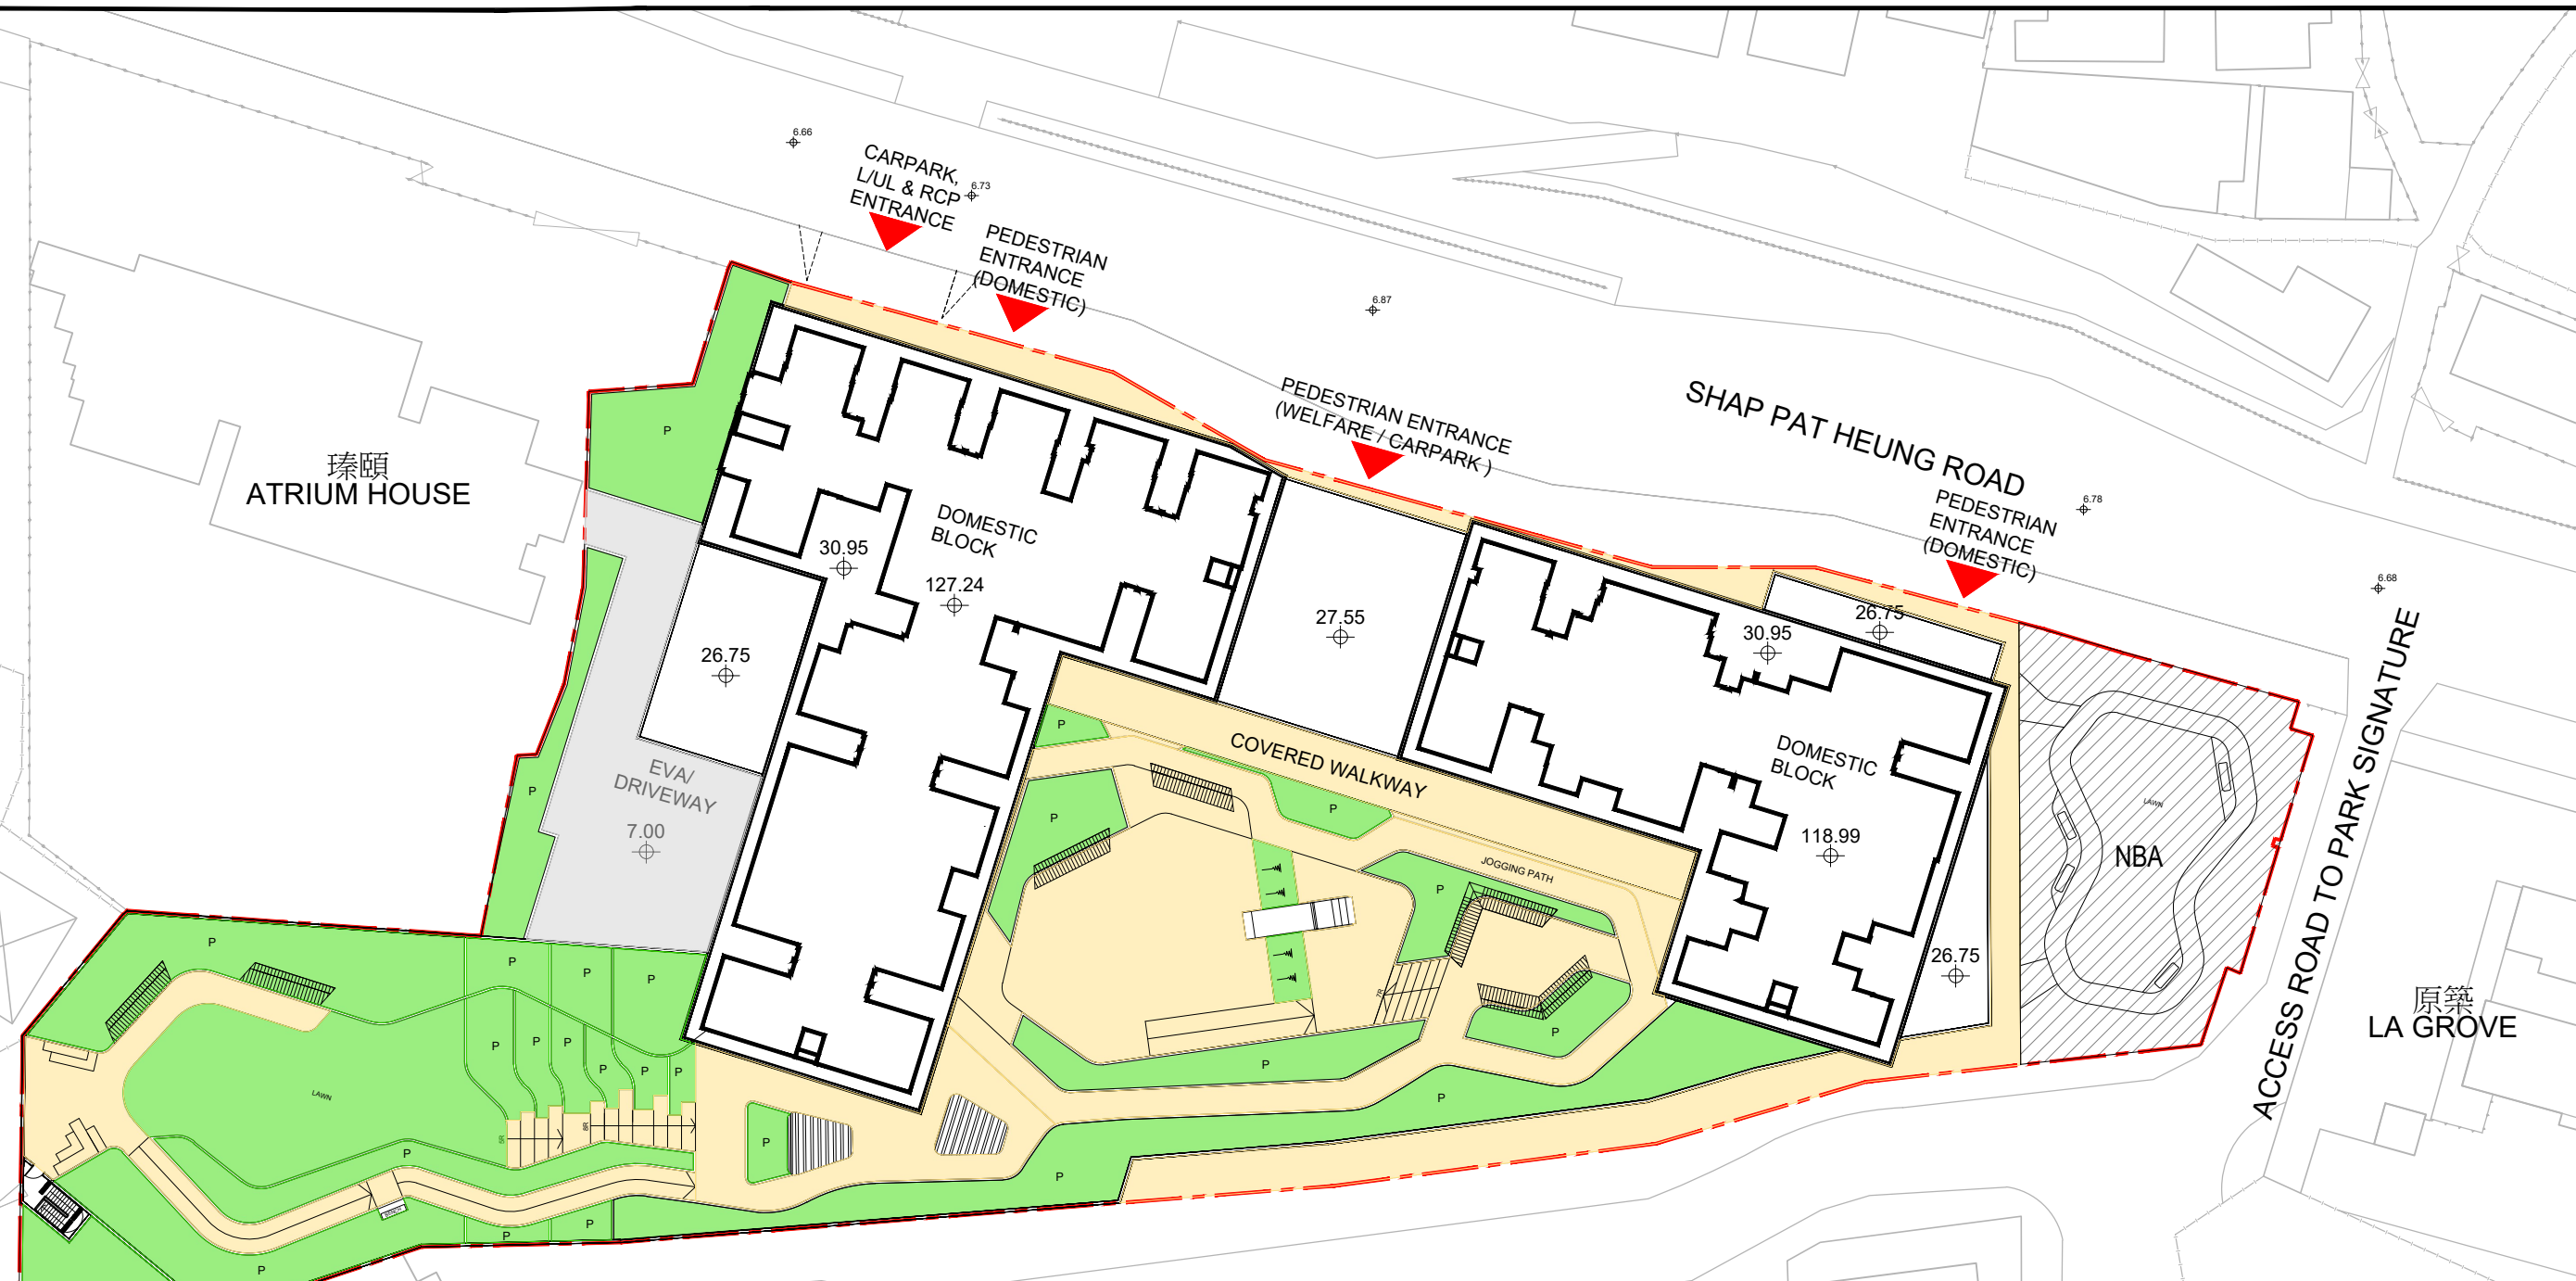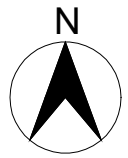


房屋署
HOUSING DEPARTMENT

DRAWING NO. YL56-/BC/L/LO-04 日期 DATE: SEPTEMBER 2023 Plan 5d



SUBJECT TO DETAILED DESIGN

LEGEND:

-  PROPOSED SITE BOUNDARY
-  NBA NON-BUILDING AREA (AREA TO BE RETURNED TO GOVERNMENT UPON REQUEST)
-  P GREENERY AREA (SITE GREEN COVERAGE REQUIREMENT: NOT LESS THAN 1420 SQ.M)
-  EVA
-  PEDESTRIAN AREA

PUBLIC HOUSING DEVELOPMENT AT SHAP PAT HEUNG ROAD, YUEN LONG

DRAWING TITLE
GREEN COVERAGE DIAGRAM

SCALE 1:250 (A1) 1:500 (A3)

 房屋署
HOUSING DEPARTMENT

DRAWING NO. YL56/-/BC/L/LO-05 日期 DATE: SEPTEMBER 2023 Plan 5e