

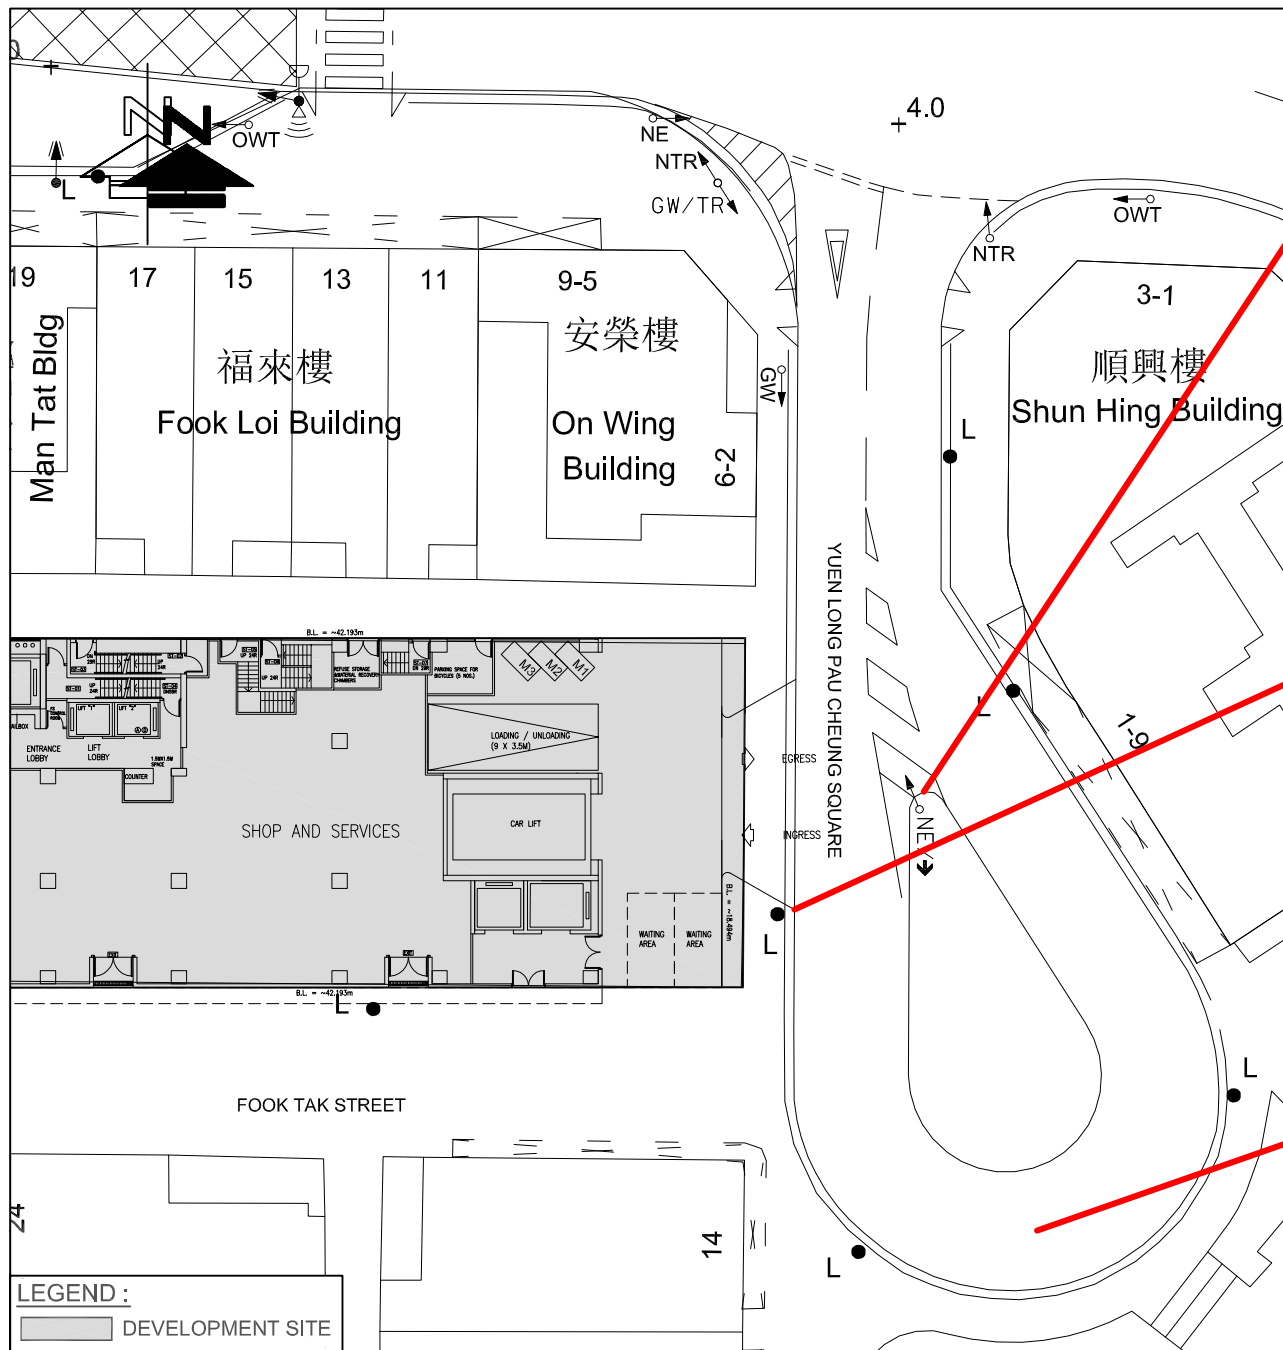


FIGURE NO.:		PROJECT TITLE: Yuen Long Theatre Lot 3678 DD120	
PROJECT NO.:		DRAWING TITLE: THE EXISTING CONDITION ALONG THE U-TURN ARRANGEMENT OF YUEN LONG PAU CHEUNG SQUARE	
SCALE: 1 : 400 @A4	DATE: 29 JUL 2024		