

Appendix C Swept Path Analysis



LEGEND:

 5m LONG PRIVATE CAR (APPROACHING)

 5m LONG PRIVATE CAR (LEAVING)


Job Title
APPLICATION FOR PERMISSION UNDER SECTION 16 OF THE TOWN PLANNING ORDINANCE (CAP. 131) FOR PROPOSED TEMPORARY PUBLIC VEHICLE PARK (EXCLUDING CONTAINER VEHICLE) WITH ANCILLARY ELECTRIC VEHICLE CHARGING FACILITIES AND UTILITY INSTALLATION FOR PRIVATE PROJECT (SOLAR PHOTOVOLTAIC SYSTEM) FOR A PERIOD OF 6 YEARS AT LOT 104 RP (PART) IN D.D. 115, YUEN LONG, NEW TERRITORIES

SK-005_SP1

Date	Scale
24JUN26	1 : 300@A3
Drawn	Job No.
CLGI	N/A

SWEPT PATH ANALYSIS FOR 5m LONG PRIVATE CAR

ARUP

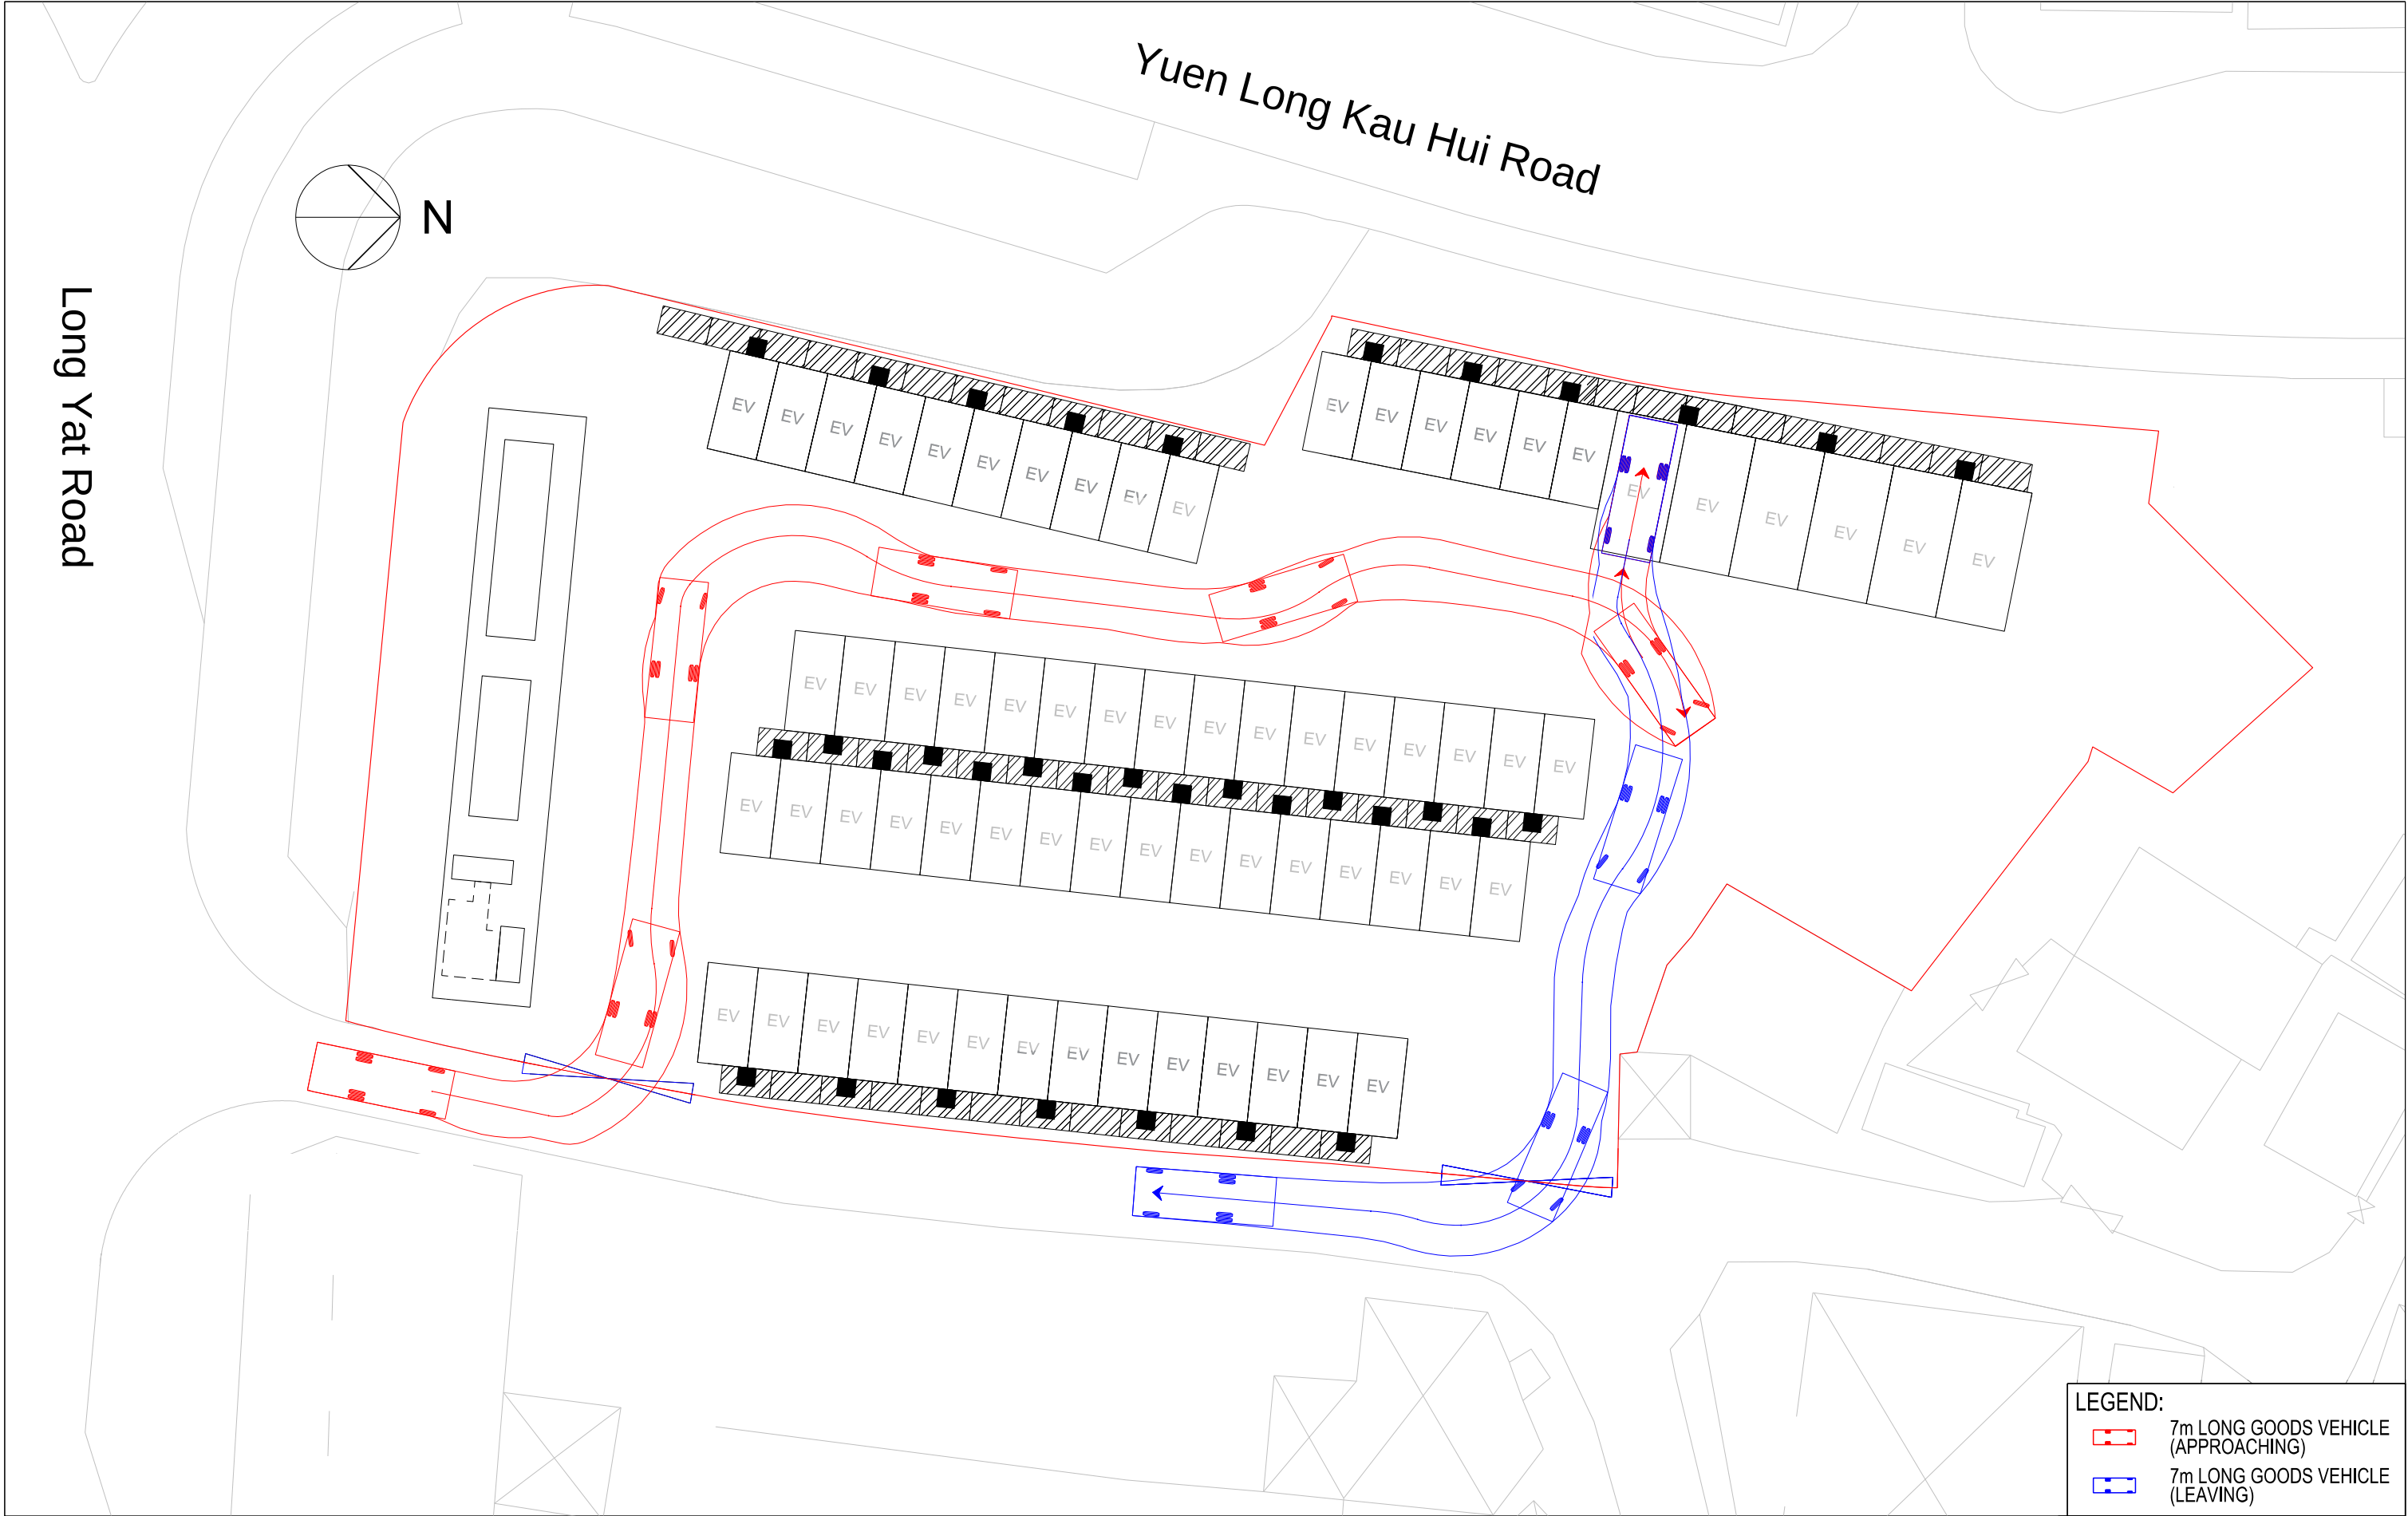

LEGEND:

7m LONG GOODS VEHICLE (APPROACHING)

7m LONG GOODS VEHICLE (LEAVING)

Job Title
APPLICATION FOR PERMISSION UNDER SECTION 16 OF THE TOWN PLANNING ORDINANCE (CAP. 131) FOR PROPOSED TEMPORARY PUBLIC VEHICLE PARK (EXCLUDING CONTAINER VEHICLE) WITH ANCILLARY ELECTRIC VEHICLE CHARGING FACILITIES AND UTILITY INSTALLATION FOR PRIVATE PROJECT (SOLAR PHOTOVOLTAIC SYSTEM) FOR A PERIOD OF 6 YEARS AT LOT 104 RP (PART) IN D.D. 115, YUEN LONG, NEW TERRITORIES

SK-005_SP2

Date	Scale
24JUN26	1 : 300@A3
Drawn	Job No.
CLGI	N/A

Drawing Title
SWEPT PATH ANALYSIS FOR 7m LONG GOODS VEHICLE

