

Annex A Revised Drainage Impact Assessment

Issue No. : 5
Issue Date : Jun 2024
Project No. : 2127



DRAINAGE IMPACT ASSESSMENT

FOR

APPLICATION FOR AMENDMENT OF PLAN UNDER SECTION 12A FOR THE TOWN PLANNING ORDINANCE (CAP. 131) FOR MIXED USE DEVELOPMENT AT LOTS 796 AND 1008RP IN D.D. 77 AND ADJOINING GOVERNMENT LAND IN PING CHE, TA KWU LING, NEW TERRITORIES

Prepared by

Allied Environmental Consultants Limited

COMMERCIAL-IN-CONFIDENCE

Allied Environmental Consultants Limited

Member of AEC Group (HKEX Stock Code: 8320.HK)

27/F, Overseas Trust Bank Building, 160 Gloucester Road, Wan Chai, Hong Kong

www.asecg.com T: +852 2815 7028 F: +852 2815 5399

沛然環境評估工程顧問有限公司

沛然環保集團成員 (港交所股份代號: 8320.HK)

香港灣仔告士打道 160 號海外信託銀行大廈 27 樓

Document Verification



Project Title	APPLICATION FOR AMENDMENT OF PLAN UNDER SECTION 12A FOR THE TOWN PLANNING ORDINANCE (CAP. 131) FOR MIXED USE DEVELOPMENT AT LOTS 796 AND 1008RP IN D.D. 77 AND ADJOINING GOVERNMENT LAND IN PING CHE, TA KWU LING, NEW TERRITORIES	Project No. 2127
Document Title	DRAINAGE IMPACT ASSESSMENT	

Issue No.	Issue Date	Description	Prepared by	Checked by	Approved by
1	Oct 2023	1st Submission	Various	Cathy Man	Grace Kwok
2	Dec 2023	2nd Submission	NGAN Chun Sang	Cathy Man	Grace Kwok
3	Feb 2024	3rd Submission	NGAN Chun Sang	Cathy Man	Grace Kwok
4	Apr 2024	4th Submission	NGAN Chun Sang	Cathy Man	Grace Kwok
5	Jun 2024	5th Submission	NGAN Chun Sang	Cathy Man	Grace Kwok

Allied Environmental Consultants Limited

Member of AEC Group (HKEX Stock Code: 8320.HK)

27/F, Overseas Trust Bank Building, 160 Gloucester Road, Wan Chai, Hong Kong

www.asecg.com T: +852 2815 7028 F: +852 2815 5399

沛然環境評估工程顧問有限公司

沛然環保集團成員 (港交所股份代號 : 8320.HK)

香港灣仔告士打道 160 號海外信託銀行大廈 27 樓

Table of Contents

1. INTRODUCTION	5
1.1. Background	5
1.2. Objectives.....	5
1.3. Report Structure	5
2. SITE CONTEXT.....	6
2.1. Site Location and Its Environs	6
2.2. Proposed Development Scheme.....	6
2.3. Existing Drainage Condition	6
2.4. Planned Drainage Facilities in the vicinity	7
3. RELEVANT GUIDELINES & STANDARDS.....	8
3.1. Legislation, Standards and Guidelines	8
3.2. Assessment Methodology.....	8
4. DRAINAGE IMPACT ASSESSMENT	10
4.1. Site Condition.....	10
4.2. Peak Flow Estimation.....	10
4.3. Potential Impact on Public Stormwater System due to Surface Runoff	11
4.4. Mitigation Measures.....	15
5. CONCLUSION.....	18

List of Tables

Table 4-1 Estimated Peak Flow for the Application Site	11
Table 4-2 Summary of Peak Flow and Drainage Capacity before Proposed Development.....	12
Table 4-3 Estimation of Peak Flow and Drainage Capacity Check	13
Table 4-4 Estimation of Peak Flow and Drainage Capacity After Upgrading works is Considered.....	14

List of Figures

Figure 2.1 Application Site Location & Its Environs
Figure 3.1 Overview of Existing Surface Runoff Flow Path at the Vicinity of the Application Site
Figure 3.2 Overview of Existing Drainage, Proposed Drainage & Catchment Area

List of Appendices

Appendix A	Master Layout Plan and Sectional Drawings
Appendix B	Peak Runoff Estimation of Sub-catchments and Subject Site after the completion of Proposed Development
Appendix C	Estimation of Drainage Flow from Proposed Development and Detailed Hydraulic Calculation
Appendix D	Estimation of Drainage Flow from Proposed Development and Detailed Hydraulic Calculation (After considered Upgrading Works)

1. INTRODUCTION

1.1. Background

- 1.1.1. Allied Environmental Consultants Limited (“AEC”) has been appointed to conduct a Drainage Impact Assessment (“DIA”) to support of a Section 12A application for the mixed use development at Lot 796 & 1008 RP at D.D. 77 and adjoining government land in Ping Che, Ta Kwu Ling, New territories (hereinafter referred to as “Application Site”).
- 1.1.2. According to the approved Ping Che and Ta Kwu Ling Outline Zoning Plan (OZP No.: S/NE-TKL/14) gazette on 12/03/2010, the Application Site is currently zoned as “Open Storage” (“OS”) Zone, the southern part of the Application Site is zoned as “Agriculture” (“AGR”) and a minor portion of the Application Site is shown as “Road”.

1.2. Objectives

- 1.2.1. The objectives of this DIA are to review the proposed drainage facilities in the vicinity of the Proposed Development at the Application Site, evaluate potential impacts based on the catchment, recommend appropriate options for stormwater discharge, if necessary.

1.3. Report Structure

- 1.3.1. The remaining chapters of this report are shown below:

Chapter 2 – Site Context

Chapter 3 – Relevant Guidelines & Standards

Chapter 4 – Drainage Impact Assessment

Chapter 5 – Conclusion

2. SITE CONTEXT

2.1. Site Location and Its Environs

2.1.1. The proposed development is located at Ping Che Road from the north to northeast, the unnamed village road to the east, village, agricultural land and open storage area to the south and west.

2.1.2. **Figure 2.1** shows the Site location and its environs.

2.2. Proposed Development Scheme

2.2.1. The proposed site area of the application site is 17,822m², with a plot ratio of 5.9 for domestic use and 1.1 for non-domestic use. The total GFA for domestic use is 105,145 m², and the 19,603 m² for non-domestic use. The proposed development will consist of 5 blocks of residential tower ranging from 47 to 48-storey (excluding basement) in height, provided 2,205 residential unit, and 1 block of commercial tower with 35-storey (excluding basement) in height. The non-domestic use consisted of retail, office, hotel or service apartment, clubhouse, day care centre for the elderly and child care centre, and a proposed on-site Sewerage Treatment Plant (STP) within the Application Site.

2.2.2. The Master Layout Plan (MLP) and Sectional Drawing of the proposed development are shown in **Appendix A**. Based on the tentative implementation programme, the planned population intake would be in year 2032.

2.3. Existing Drainage Condition

2.3.1. Drainage information was obtained from the GeoInfo Map services of the Lands Department to gather the background information on drainage infrastructure in the vicinity of the Application Site. Concerned drainage network was identified for estimation of the potential impact to the downstream drainage associated with the proposed development. Stormwater runoff from Proposed Development is collected at the terminal manhole and discharged to existing public stormwater network along the Ping Che Road at the northeast side of the site, flowing to northwest direction and into the Ping Yuen River. The size of the existing stormwater pipe along Ping Che Road is relatively small ranging from 375mm to 600mm.

2.4. Planned Drainage Facilities in the vicinity

2.4.1. With reference to Project Profile prepared for “Remaining Phase Development of the New Territories North (NTN) – NTN New Town and Man Kam To” (NTN Development) in May 2021, (ESB-341/2021), the application site fall within the NTN development. The NTN includes the following individual works items.

- Item F.1, Part I, Schedule 2 - Sewage treatment works with an installed capacity of more than 15,000 m³ per day
- Item F.2, Part I, Schedule 2 - Sewage treatment works- (a) with an installed capacity of more than 5,000 m³ per day
- Item F.3, Part I, Schedule 2 - A sewage pumping station- with an installed capacity of more than 300,000 m³ per day
- Item I.2, Part I, Schedule 2 - A flood storage pond more than 10 ha in size
- Item I.1(b), Part I, Schedule 2 - Drainage channel or river training and diversion works which discharges or discharge into an area which is less than 300 m from the nearest boundary of an existing or planned (i) site of special scientific interest; (ii) site of cultural heritage; (iii) marine park or marine reserve; (iv) fish culture zone; (v) wild animal protection area; (vi) coastal protection area; or (vii) conservation area

2.4.2. In December 2017, Planning Department (PlanD) and Civil Engineering and Development Department (CEDD) completed Preliminary Feasibility Study on Developing the New Territories North (NTN) (the Preliminary NTN Study). It is noted that a proposed drainage works and a Drainage Master Layout Plan have been formulated.

2.4.3. During the course of study, relevant details and construction programme cannot be obtained from North Development Office (NDO) of CEDD, the Project Proponent of the NTN Development.

3. RELEVANT GUIDELINES & STANDARDS

3.1. Legislation, Standards and Guidelines

- 3.1.1. Water quality in Hong Kong is legislated by the provisions of the Water Pollution Control Ordinance (Cap 358), 1980 (WPCO). Territorial Water has been subdivided into ten Water Control Zones (WCZ) and four supplementary water control zones. A Technical Memorandum on Standards for Effluents discharged into Drainage and Sewerage Systems, Inland and Coastal Water (TMES) has been issued, which requires licensing of all discharges into all public sewers and drains. The water quality standards will have to be met during the operation stage.
- 3.1.2. Besides as stipulated in the Building (Standards of Sanitary Fitments, Plumbing, Drainage Works and Latrines) Regulations 41(1), 40(2), 41(1), 90 and recap in ProPECC PN 1/23, domestic sewage should be discharged to a foul water sewer and surface water should be discharged via rainwater pipes to stormwater drains during operation phase.

3.2. Assessment Methodology

- 3.2.1. Under the existing condition before proposed development, the ground level of Application Site is 14.3 mPD. According the Drainage Record Plan, the cover level of nearby existing manhole is around 17 mPD and thus it is assumed that storm water from the Application Site is not discharging to the existing drainage system along Ping Che Road. According to existing flow regime, surface runoff from the Application Site and its vicinity flows towards northwest direction and finally discharged into Ping Yuen River following the topography of Ping Che Area. **Figure 3.1** illustrates the existing stormwater surface run-off flow path from upstream catchments to the Application Site, and finally collected by Ping Yuen River to the Northwest of the Site.
- 3.2.2. With the proposed development, the ground level of Application site elevated to 16.0 mPD. **Figure 3.2** illustrates an overview of corresponding catchment areas and existing drainage network for this study. As shown in **Figure 3.2**, the ground level of the Application Site is elevated and lower than that of Catchment A. storm water from Catchment A will be collected by the proposed U- Channel along the site boundary at the east of the Application Site. The surface runoff within the Application Site and the treated effluent from on-site STP together with storm water from Catchment A will be collected and discharge through two terminal manholes (P1: STMH-01 and P2: STMH-02) at the Application Site respectively. They will be connected to the existing 450mm sewer public storm water manholes (D1:

SMH1003241 and D3: SMH1003243).

- 3.2.3. The drainage calculations are in accordance with the Stormwater Drainage Manual (Fifth Edition, January 2018 and Corrigendum No. 1/2022) published by Drainage Services Department (DSD). Rational Method shall be applied to estimate the peak surface runoff values. The idea behind the Rational Method is that for a spatially and temporally uniform intensity i , which continues indefinitely, the runoff at the outlet of a catchment will increase until the time concentration t_c , when the whole catchment is contributing flow to the outlet. The peak runoff is calculated as follows.

$$Q_p = 0.278 C i A \dots\dots\dots (1)$$

Where

Q_p	=	peak runoff in m^3/s
C	=	runoff coefficient (dimensionless)
i	=	rainfall intensity in mm/hr
A	=	catchment area in km^2

- 3.2.4. Runoff coefficient C depends on the permeability, slope and pond character of the surface; rainfall intensity i , is the average rainfall intensity selected on the basis of the design rainfall duration and return period.

4. DRAINAGE IMPACT ASSESSMENT

4.1. Site Condition

- 4.1.1. The existing Application Site is used as an open storage, it is partially covered with vegetation (~35% vegetation; ~65% paved). The flow path of the existing stormwater surface runoff is illustrated in **Figure 3.1**, which indicates that the runoff from immediate upstream will flow through the Application Site, and the runoff will flow further downstream based on the topography. The existing surface runoff is expected to free flow along the surface towards northwest direction, and finally discharge to Ping Yuen River.
- 4.1.2. The Application Site contains an approximate area of 17,822 m². The surface runoff within the Application Site after development and the treated effluent from on-site STP will be collected and discharge through the terminal manhole (P1: STMH-01) at the Application Site and connected to the existing 450mm public storm water manhole (D3: SMH1003243. The at grade greenery area will be maintained at minimum of 20% and the proposed permeable material paving for the Application Site will be at least 15%, subject to detail design at later stage.
- 4.1.3. Due to the geographical characteristics, the existing surface runoff from the project site are flowing towards northwest direction, and existing project site is receiving runoff from the direct upstream Catchment A. The Proposed Development elevated the level of Application Site from 14.3 mPD to 16.0 mPD, it is expected that the runoff from immediate upstream of the site will be disrupted and intercepted. Therefore, U-channel is proposed along the site boundary at the east of the Application Site to cater the runoff from the Catchment A, collected by the terminal manhole (P2: STMH-02) and discharged to the existing 375mm public stormwater manhole (SMH1003241).
- 4.1.4. The public stormwater manhole also serving the area Catchment B and Catchment C at the vicinity of the Application site. Catchment B will be discharged to public manhole SMH1003241 while Catchment C will be discharged to SMH1003243.
- 4.1.5. The flow from the preliminary drainage plan is shown in **Figure 3.2**, the detailed drainage plan will be submitted at later detailed design stage.

4.2. Peak Flow Estimation

- 4.2.1. The peak flow from the Proposed development and the surrounding Catchments is calculated

from equation (1) as mentioned in **Section 3.2.3**. Detailed calculation is tabulated in **Appendix B** and summarized in **Table 4-1** below.

Table 4-1 Estimated Peak Flow for the Application Site

Catchment	Area (m²)	Paved Area (%)	Unpaved Area (%)	Runoff under 1 in 50 years scenario (m³/s)	Receiving Terminal Stormwater Manhole	Receiving Public Stormwater Manhole
Proposed Development						
Application Site	17,822	20	80	1.052	STMH-01	SMH1003243
Catchment A	6,123	30	70	0.270	STMH-02	SMH1003241
Catchment B	6,303	30	70	0.279	-	SMH1003241
Catchment C	6,553	30	70	0.271	-	SMH1003243
STP	-	-	-	0.072	STMH-01	SMH1003243
Total:		-	-	1.943		
Existing Scenario						
Application Site	17,822	35	65	0.718	N/A	N/A
Total:		35	65	0.718		

4.3. Potential Impact on Public Stormwater System due to Surface Runoff

- 4.3.1. The Application site is currently slightly hilly land and partially covered by greenery, while the proposed development is basically built on the paved surface.
- 4.3.2. Based on the assessment, the overall greenery area of the existing Application Site is approximately 35%. The anticipated surface runoff from the existing site is 0.718m³/s, the calculation is shown in **Table 4-1** and **Appendix B**.
- 4.3.3. The Colebrook-White and Manning frictional resistance equations with reference to the Stormwater Drainage Manual (Fifth Edition) are used to calculate the hydraulic capacities of the stormwater drainage pipes. As defined in Section 6.6.2 in Stormwater Drainage Manual, 50 years of the return periods for an Urban Drainage Branch System is adopted for the assessment.

Existing Condition

- 4.3.4. The hydraulic calculation of runoff from existing Application Site and surrounding catchments is calculated to assess the adequacy of the existing stormwater pipe. The surface runoff from Catchment A and Catchment B are expected to discharge into public manhole SMH1003241,

while the Catchment C and existing Application Site are discharged into public manhole SMH1003243. The calculation is shown in **Appendix C** and summarized in **Table 4-2**.

Table 4-2 Summary of Peak Flow and Drainage Capacity before Proposed Development

Manhole		Catchment	Total Flow from Catchment (m ³ /s)	Percentage of Capacity
From	To			
SMH1003241	SMH1003242	Catchment A + B	0.548	505%
SMH1003242	SMH1003243	Catchment A + B	0.548	446%
SMH1003243	SMH1003246	Existing Site + Catchment A + B + C	1.538	501%
SMH1003246	SMH1003247	Existing Site + Catchment A + B + C	1.538	554%
SMH1003247	SMH1003249	Existing Site + Catchment A + B + C	1.538	553%
SMH1003249	SMH1003248	Existing Site + Catchment A + B + C	1.538	564%
SMH1003248	SMH1003250	Existing Site + Catchment A + B + C	1.538	678%
SMH1003250	SMH1003252	Existing Site + Catchment A + B + C	1.538	536%
SMH1003252	SMH1003253	Existing Site + Catchment A + B + C	1.538	520%
SMH1003253	SMH1003254	Existing Site + Catchment A + B + C	1.538	529%
SMH1003254	SMH1003255	Existing Site + Catchment A + B + C	1.538	370%
SMH1003255	Outlet to Ping Yuen River	Existing Site + Catchment A + B + C	1.538	271%

Note: The segments exceeding the capacity are **bolded**

4.3.5. Based on the hydraulic calculation shown in **Appendix C** and **Table 4-2**, the stormwater flow from existing condition will exceed the capacity of the public drainage, ranged from **271% to 678%**.

After Proposed Development

4.3.6. The site formation work is expected to increase the level from 14.3mPD to 16.0mPD. As discussed in **Section 4.1.3**, U-channel drainage is proposed along the site boundary at the east of the Application Site to cater the upstream runoff, collected by the proposed STMH-02 and discharged to the existing 375mm public stormwater manhole (SMH1003241).

4.3.7. There is also expected to be a decrease in overall greenery area within the Application Site after proposed development, the greenery is reduced from ~35% to ~20%. According to the

DIA hydraulic calculations presented in **Table 4-1** and **Appendix B**, it is anticipated that surface runoff will increase, going from 0.718m³/s to 1.052m³/s. The runoff from Application Site and treated effluent from on-site STP together with storm water from Catchment A will be collected and discharge through the STMH-01 and STMH-02 and connected to the existing 450mm public storm water manhole. At the same time, the stormwater runoff from catchment B and Catchment C will be collected and discharge through the SMH1003240 and SMH1003243 respectively and connected to the existing 375mm to 450mm public stormwater manhole. In this connection, the proposed development will lead to increase of **0.406 m³/s** in peak flow at existing drainage system along Ping Che Road, taking stormwater from Catchment A into consideration.

4.3.8. According to the calculation as tabulated in **Appendix B**, the total flows from the Application Site under 1 in 50 years storm event are found to be **1.124 m³/s** after the Proposed Development, as summarized in **Table 4-1**.

4.3.9. The hydraulic calculation of runoff from Application site and surrounding catchments is also included in the calculation to assess the adequacy of the proposed stormwater pipe, the calculation is shown in **Appendix C** and summarized in **Table 4-3**.

Table 4-3 Estimation of Peak Flow and Drainage Capacity Check

Manhole		Catchment	Total Flow from Catchment (m ³ /s)	Percentage of Capacity
From	To			
STMH-02	SMH1003241	Catchment A	0.270	85%
SMH1003241	SMH1003242	Catchment A + B	0.548	505%
SMH1003242	SMH1003243	Catchment A + B	0.548	446%
STMH-01	SMH1003243	Application Site + STP	1.124	56%
SMH1003243	SMH1003246	Application Site + STP + Catchment A + B + C	1.943	633%
SMH1003246	SMH1003247	Application Site + STP + Catchment A + B + C	1.943	700%
SMH1003247	SMH1003249	Application Site + STP + Catchment A + B + C	1.943	699%
SMH1003249	SMH1003248	Application Site + STP + Catchment A + B + C	1.943	712%
SMH1003248	SMH1003250	Application Site + STP + Catchment A + B + C	1.943	857%
SMH1003250	SMH1003252	Application Site + STP + Catchment A + B + C	1.943	677%
SMH1003252	SMH1003253	Application Site + STP + Catchment A + B + C	1.943	657%
SMH1003253	SMH1003254	Application Site + STP + Catchment A + B + C	1.943	669%

SMH1003254	SMH1003255	Application Site + STP + Catchment A + B + C	1.943	468%
SMH1003255	Outlet to Ping Yuen River	Application Site + STP + Catchment A + B + C	1.943	342%

Note: The segments exceeding the capacity are **bolded**

- 4.3.10. Based on the hydraulic calculation shown in **Appendix C** and **Table 4-3**, the stormwater flow for existing public drainage will exceed the capacity after development, ranged from **342% to 857%**. The drainage impact is anticipated.
- 4.3.11. Based on the EIA Project Profile and Study brief for Development of New territories North (NTN) New Town and Man Kam To Development (NTN Development) (ESB-341/2021), Designated Projects including Sewerage Treatment Works (Item F.1 and/or Item F.2), Sewerage Pumping Station(s) (Item F.3), Drainage channel or river training and diversion works (Item I.1(b)) and a flood storage pond more than 10 ha in size (Item I.2, Part I) are included in the NTN Development.
- 4.3.12. The implementation details of NTN Development are yet to be confirmed, no programme and details can be obtained during the course of study, the changes and upgrading of sewerage and drainage system cannot be identified at this stage. It is expected to have upgrade works of drainage system, however the assessment is evaluate based on the existing scenario without NTN development in place for completeness is expected and the hydraulic calculation is provided in **Appendix C**.
- 4.3.13. A hydraulic assessment was conducted, which the upgrading on existing drainage network is taken into account and provided in **Appendix D**. A minimum pipe diameter, yet feasible to cater the surface runoff discharged from the application site after development is proposed. The results showed that the pipes are required to be updated to **750mm, 1050mm and 1200mm** respectively. The summary of the hydraulic calculation is summarized in
- 4.3.14. **Table 4-4**.

Table 4-4 Estimation of Peak Flow and Drainage Capacity After Upgrading works is Considered

Pipe Segment	Upgraded Diameter (mm)	Maximum Capacity of Sewer (m ³ /s)	Catchment	Total Flow from Catchment (m ³ /s)	Percentage of Used Capacity
P2 – D1	375	0.318	Catchment A	0.270	85%
D1 – D2	750	0.673	Catchment A + B	0.548	81%

D2 – D3	750	0.763	Catchment A + B	0.548	72%
P1 – D3	600	2.009	Application Site + STP	1.124	56%
D3 – D4	1050	2.838	Application Site + STP + Catchment A + B + C	1.943	68%
D4 – D5	1050	2.566	Application Site + STP + Catchment A + B + C	1.943	76%
D5 – D6	1050	2.572	Application Site + STP + Catchment A + B + C	1.943	76%
D6 – D7	1050	2.525	Application Site + STP + Catchment A + B + C	1.943	77%
D7 – D8	1050	2.100	Application Site + STP + Catchment A + B + C	1.943	93%
D8 – D9	1050	2.655	Application Site + STP + Catchment A + B + C	1.943	73%
D9 – D10	1200	2.588	Application Site + STP + Catchment A + B + C	1.943	75%
D10 – D11	1200	2.544	Application Site + STP + Catchment A + B + C	1.943	76%
D11 – D12	1200	2.560	Application Site + STP + Catchment A + B + C	1.943	76%
D12 – D13	1200	3.494	Application Site + STP + Catchment A + B + C	1.943	56%

Note: The segments exceeding the capacity are **bolded**

4.3.15. Further assessment will be conducted to determine if upgrading works by the Project is required. If there is exceedance or the drainage upgrading works by CEDD for NTN Development is not yet available before the intake of population of the proposed development, mitigation measures and/or upgrading works will be proposed and implemented by the Project.

4.3.16. The size and detailed arrangement of the proposed internal drainage system for the proposed development will be further reviewed in the detailed design stage. Submission will be made to Building Department for approval in due course.

4.4. Mitigation Measures

4.4.1. Based on the assessment, the stormwater peak flow will exceed the capacity of the existing public drainage system along the Ping Che Road. At the moment of limited information available, the scenario of upgrading the public drainage system from SMH1003241 to SMH1003252, upgrade from 375mm, 450mm, 525mm and 600mm to 750mm, 1050mm and 1200mm respectively, are presented as one of the feasible options for proposed mitigation measures.

U-Channel

- 4.4.2. Due to the alteration of the surface level of Application Site by the proposed development, a series of U-channel drainage is proposed to install along the eastern site boundary of the Application Site. The U-channel is used to accommodate the surface runoff flowing from upstream Catchment A. The preliminary drainage layout is shown in Figure 3.2, the detailed drainage plan is subjected to detailed design stage later.
- 4.4.3. For collecting surface runoff within the Proposed Development and upstream catchment, the design of site drainage and disposal of various site effluents generated within the Application Site should follow the relevant guidelines and practices as given in ProPECC PN1/23. Proper drainage facilities will also be provided to discharge the surface runoff to the public drain.

Greenery and Pervious Material

- 4.4.4. The existing greenery to pavement ratio at the Application Site stands at 0.35 greenery: 0.65 pavement area. In order to mitigate the potential adverse impacts resulting from the proposed development, at-grade greenery and green roof within the proposed development will be maximized as far as practicable. Additionally, the proposed development will incorporate pervious paving material at hard landscape area (except EVA) when feasible. In summary, it is targeted to provide the total greenery and pervious paving area constituting of around 40% of site area, which is equivalent to existing greenery area on site.

Blue-Green Infrastructure

- 4.4.5. The proposed development will explore and study for incorporation of appropriate blue-green infrastructure following TC(W) No. 9/2020 Blue-Green Drainage Infrastructure” issued by DEVB in July 2020 and the recently issued DSD guidelines for blue-green infrastructure. The rainwater harvesting and detention pond will be considered. In the case of proposed development, the Stormwater Harvesting System (SHS) is installed to collect and treat the stormwater entering the storage tank during rainstorm events, and potentially reuse it toward fulfilling the needs in residences, service trades, hotel and service apartments such as toilet flushing, water features, car washing, street cleansing etc. The layout plan and design of SHS and retention pond are subjected to detailed design stage later.

- 4.4.6. Application of floodable area and drainage facility co-use in drainage management will also

be considered during detailed design stage when practicable. The client will implement the required mitigation measures before occupation of the project.

- 4.4.7. Further assessment will be conducted to determine if upgrading works by the Project is required. If there is exceedance or the drainage upgrading works by CEDD for NTN Development is not yet available before the intake of population of the proposed development, mitigation measures and/or upgrading works will be proposed and implemented by the Project. The updated DIA report will be submitted to DSD for approval.
- 4.4.8. The size and detailed arrangement of the proposed internal drainage system for the proposed development will be further reviewed in the detailed design stage. Submission will be made to Building Department for approval in due course.

Others


- 4.4.9. The applicant will be responsible for the construction of all necessary drainage system, including the proposed pipe connected to the public stormwater drain as well as other internal drainage infrastructure within the application site.
- 4.4.10. No fertilisers or pesticides will be routinely used for vegetation management in landscape area in accordance with the General Specification for Building (2012 edition) by Architectural Services Department (ASD). During heavy rainfall, trace of pollutants may be wash-off and is often bound or adsorbed onto particles (i.e. loose soil or litter). The stormwater drainage system on site will be equipped with silt trap to remove the particles and associated pollutants. The stormwater discharge will satisfy the effluent standards and requirements stipulated in the WPCO-TM, notably, with respect to prohibited substances as stated in clauses 8.4 and 9.1, as the case may be.
- 4.4.11. Layout of major drainage channels within the Proposed Development will be submitted to the relevant authorities. All drainage facilities shall be designed and constructed to conform to the requirements laid down in:
- The Stormwater Drainage Manual, DSD
 - The General Specification for Civil Engineering Works, Hong Kong Government
 - The DSD Standard Drawings

5. CONCLUSION

- 5.1.1. A Drainage Impact Assessment (DIA) has been conducted to evaluate the possible impacts on the public drainage network due to the proposed development. The proposed project will involve alteration of the surface level of Application Site. Series of U-channel drainage is proposed to install along the eastern site boundary of the Application Site to collect storm water from the catchment immediately upstream (Catchment A). The stormwater runoff from Application Site, Catchment A, Catchment B, Catchment C and the treated effluent generated from STP will be collected at proposed terminal manholes (STMH-01 and STMH-02) and public stormwater manhole (SMH1003241 and SMH1003243), then discharged into the public drainage along Ping Che Road.
- 5.1.2. There is a New Territories North (NTN) New Town and Man Kam To Development plan nearby the Application Site, the planned drainage facilities are expected according to the Project Profile for the NTN Development, where design details and construction programme cannot be obtained during the course of study.
- 5.1.3. Based on the assessment, the peak flow is exceeding the capacity of the existing drainage system. A scenario with upgrading works from SMH1003241 to SMH1003255 until the outlet to Ping Yuen River is proposed as one of the feasible mitigation measures, with limited information available. Further study will be conducted at detailed design stage taken the planned drainage facilities into consideration when relevant information available.
- 5.1.4. Various mitigation measures will be explored and studied for incorporation in the design for implementation to minimize the discharge of storm water from the Application Site, including
- Greenery (at grade greenery/ green roof)
 - Pervious material
 - Rainwater harvesting system and retention pond
 - Application of Floodable Area and Drainage Facility Co-Use
- 5.1.5. Based on the above, it is concluded that the drainage impact arising from the proposed development should be acceptable.

Figure 2.1

Application Site Location and Its Environs

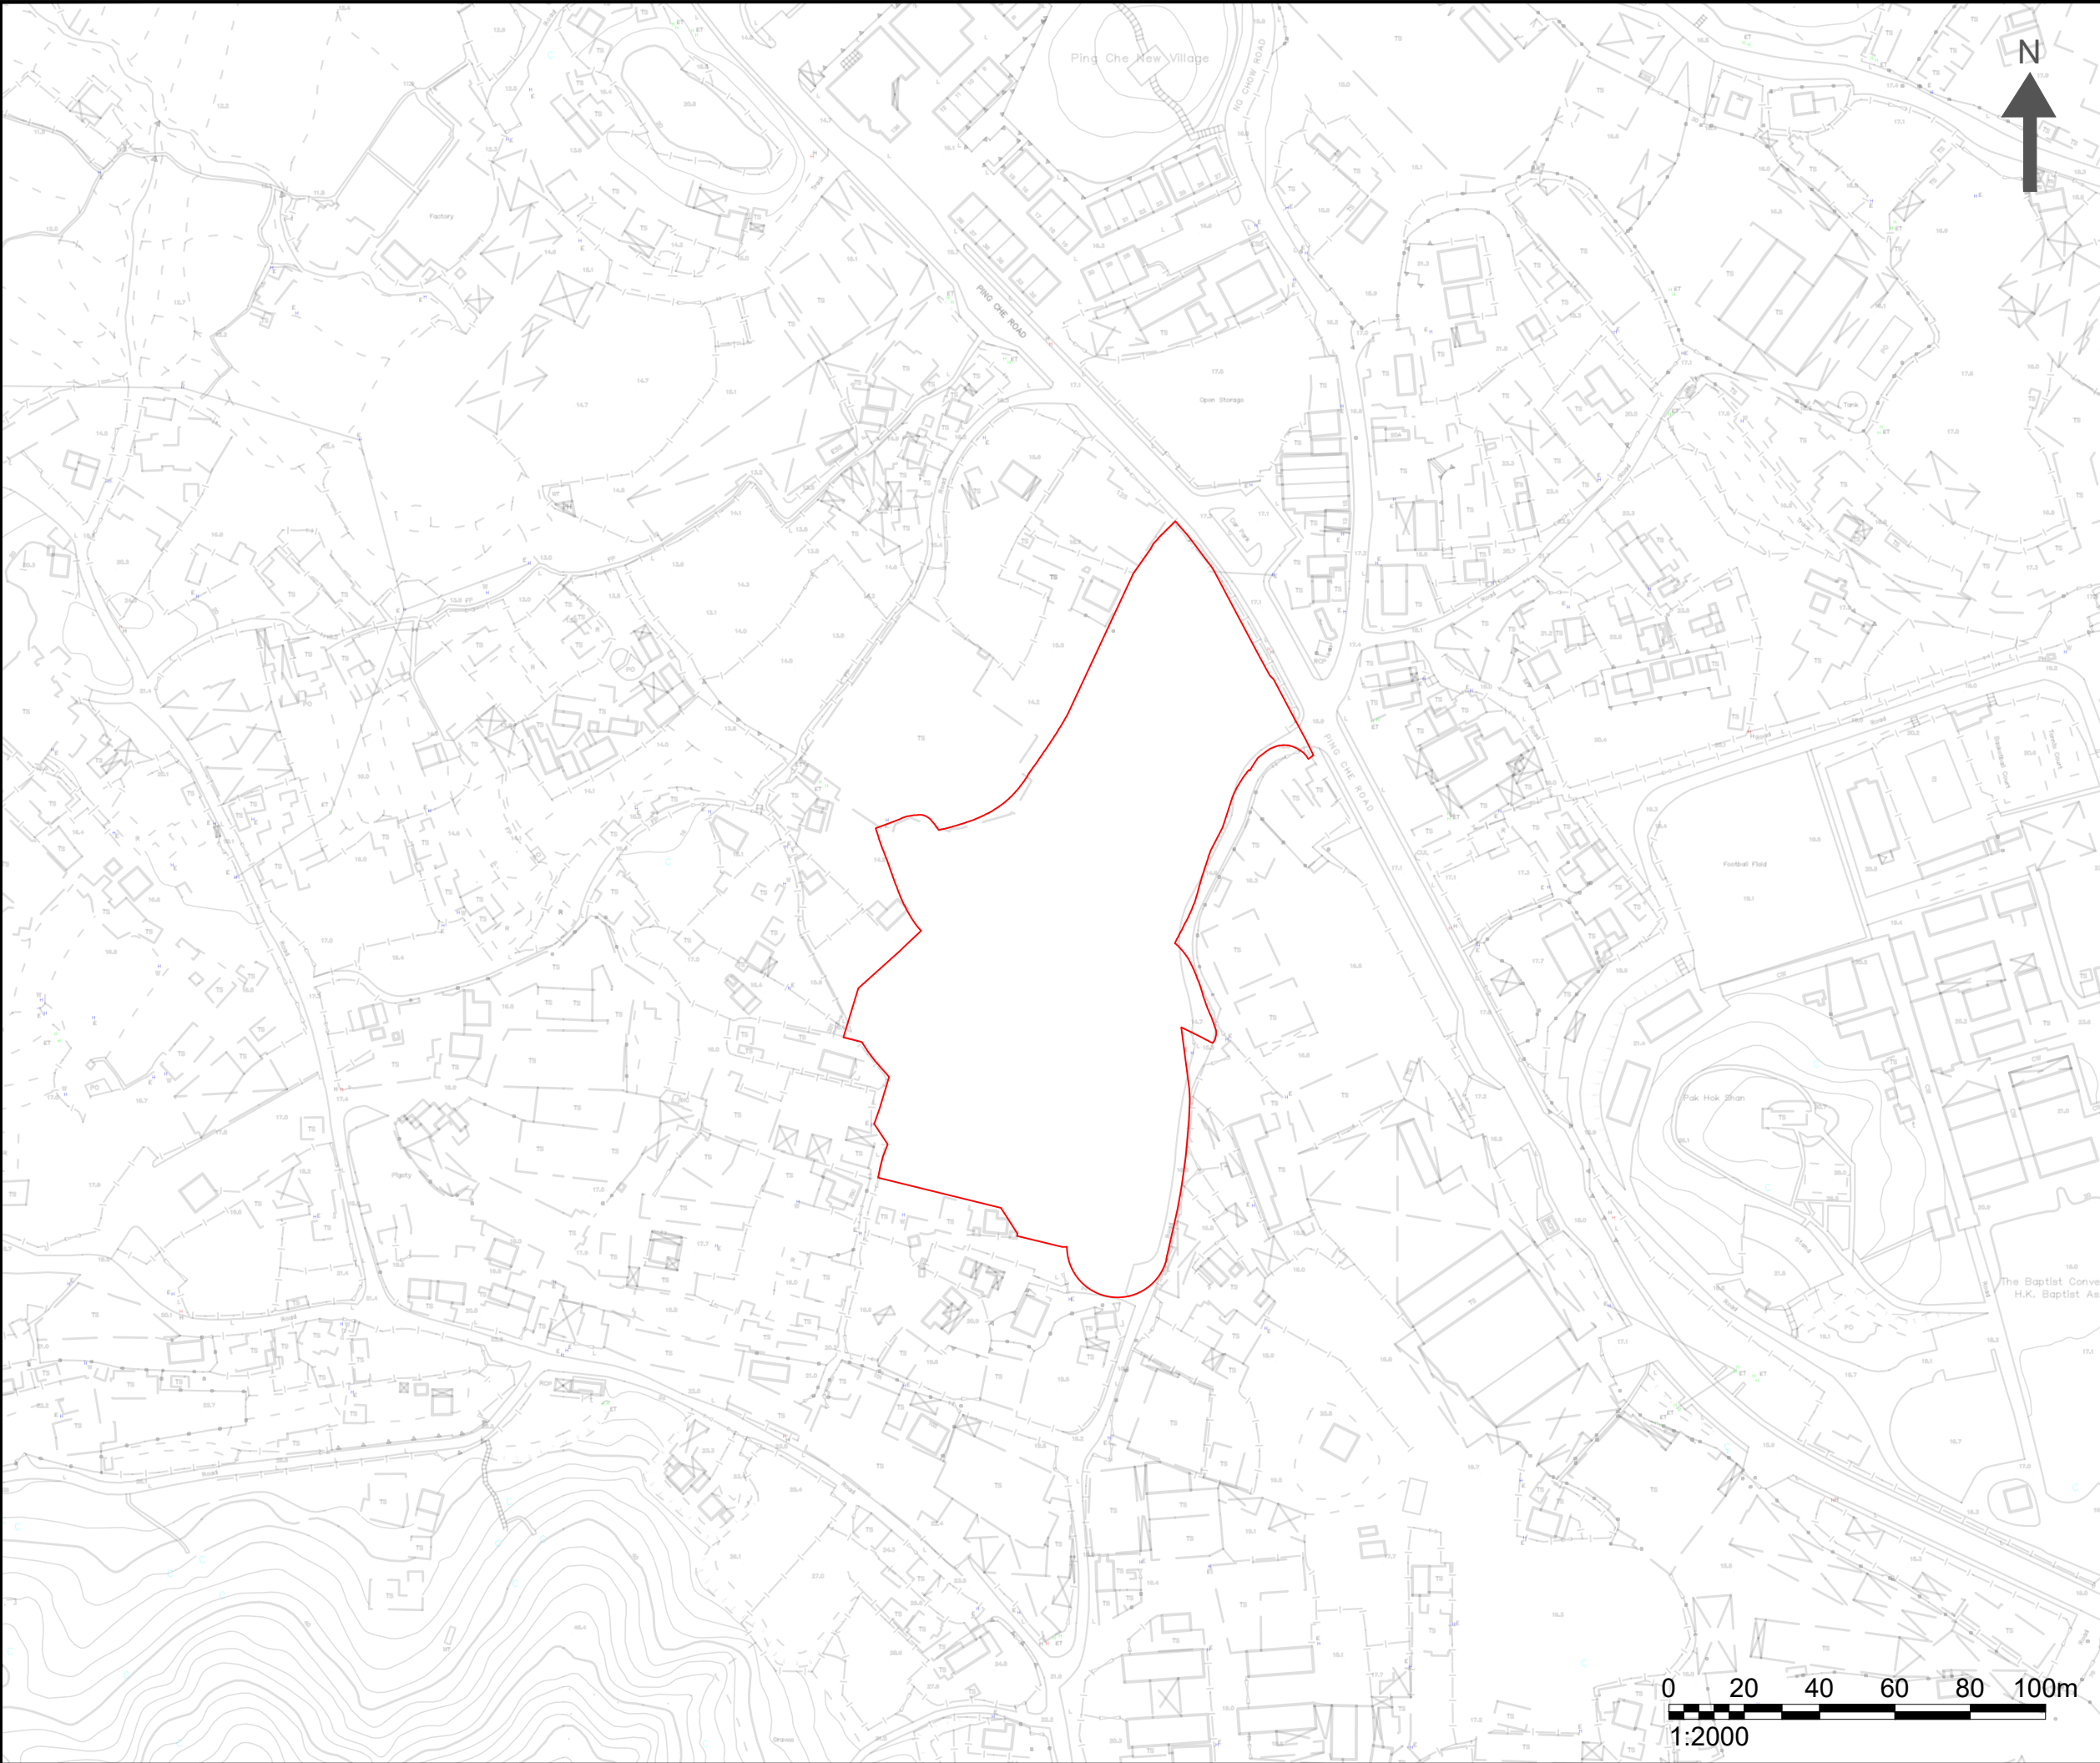

NOTES :
 APPLICATION SITE

Consultant



AEC

Allied Environmental Consultants Limited

Project No. : 2127

Drawing By : CS

Project :
APPLICATION FOR AMENDMENT OF PLAN UNDER SECTION 12A FOR THE TOWN PLANNING ORDINANCE (CAP. 131) FOR MIXED USE DEVELOPMENT AT LOTS 796 AND 1008RP IN D.D. 77 AND ADJOINING GOVERNMENT LAND IN PING CHE, TA KWU LING, NEW TERRITORIES


Drawing Title :
APPLICATION SITE LOCATION & ITS ENVIRONS

Drawing No : FIGURE 2.1	Revision : 1
Scale : AS SHOWN	Date : OCT 2023

DO NOT SCALE OFF DRAWING. THIS DRAWING IS NOT FOR CONSTRUCTION PURPOSES UNLESS EXPRESSLY STATED. ALL RIGHTS RESERVED AND REPRODUCTION IN ANY FORM MUST BE APPROVED BY ALLIED ENVIRONMENTAL CONSULTANTS LIMITED.

Figure 3.1

Overview of Existing Surface Runoff Flow Path at the Vicinity of the Application Site

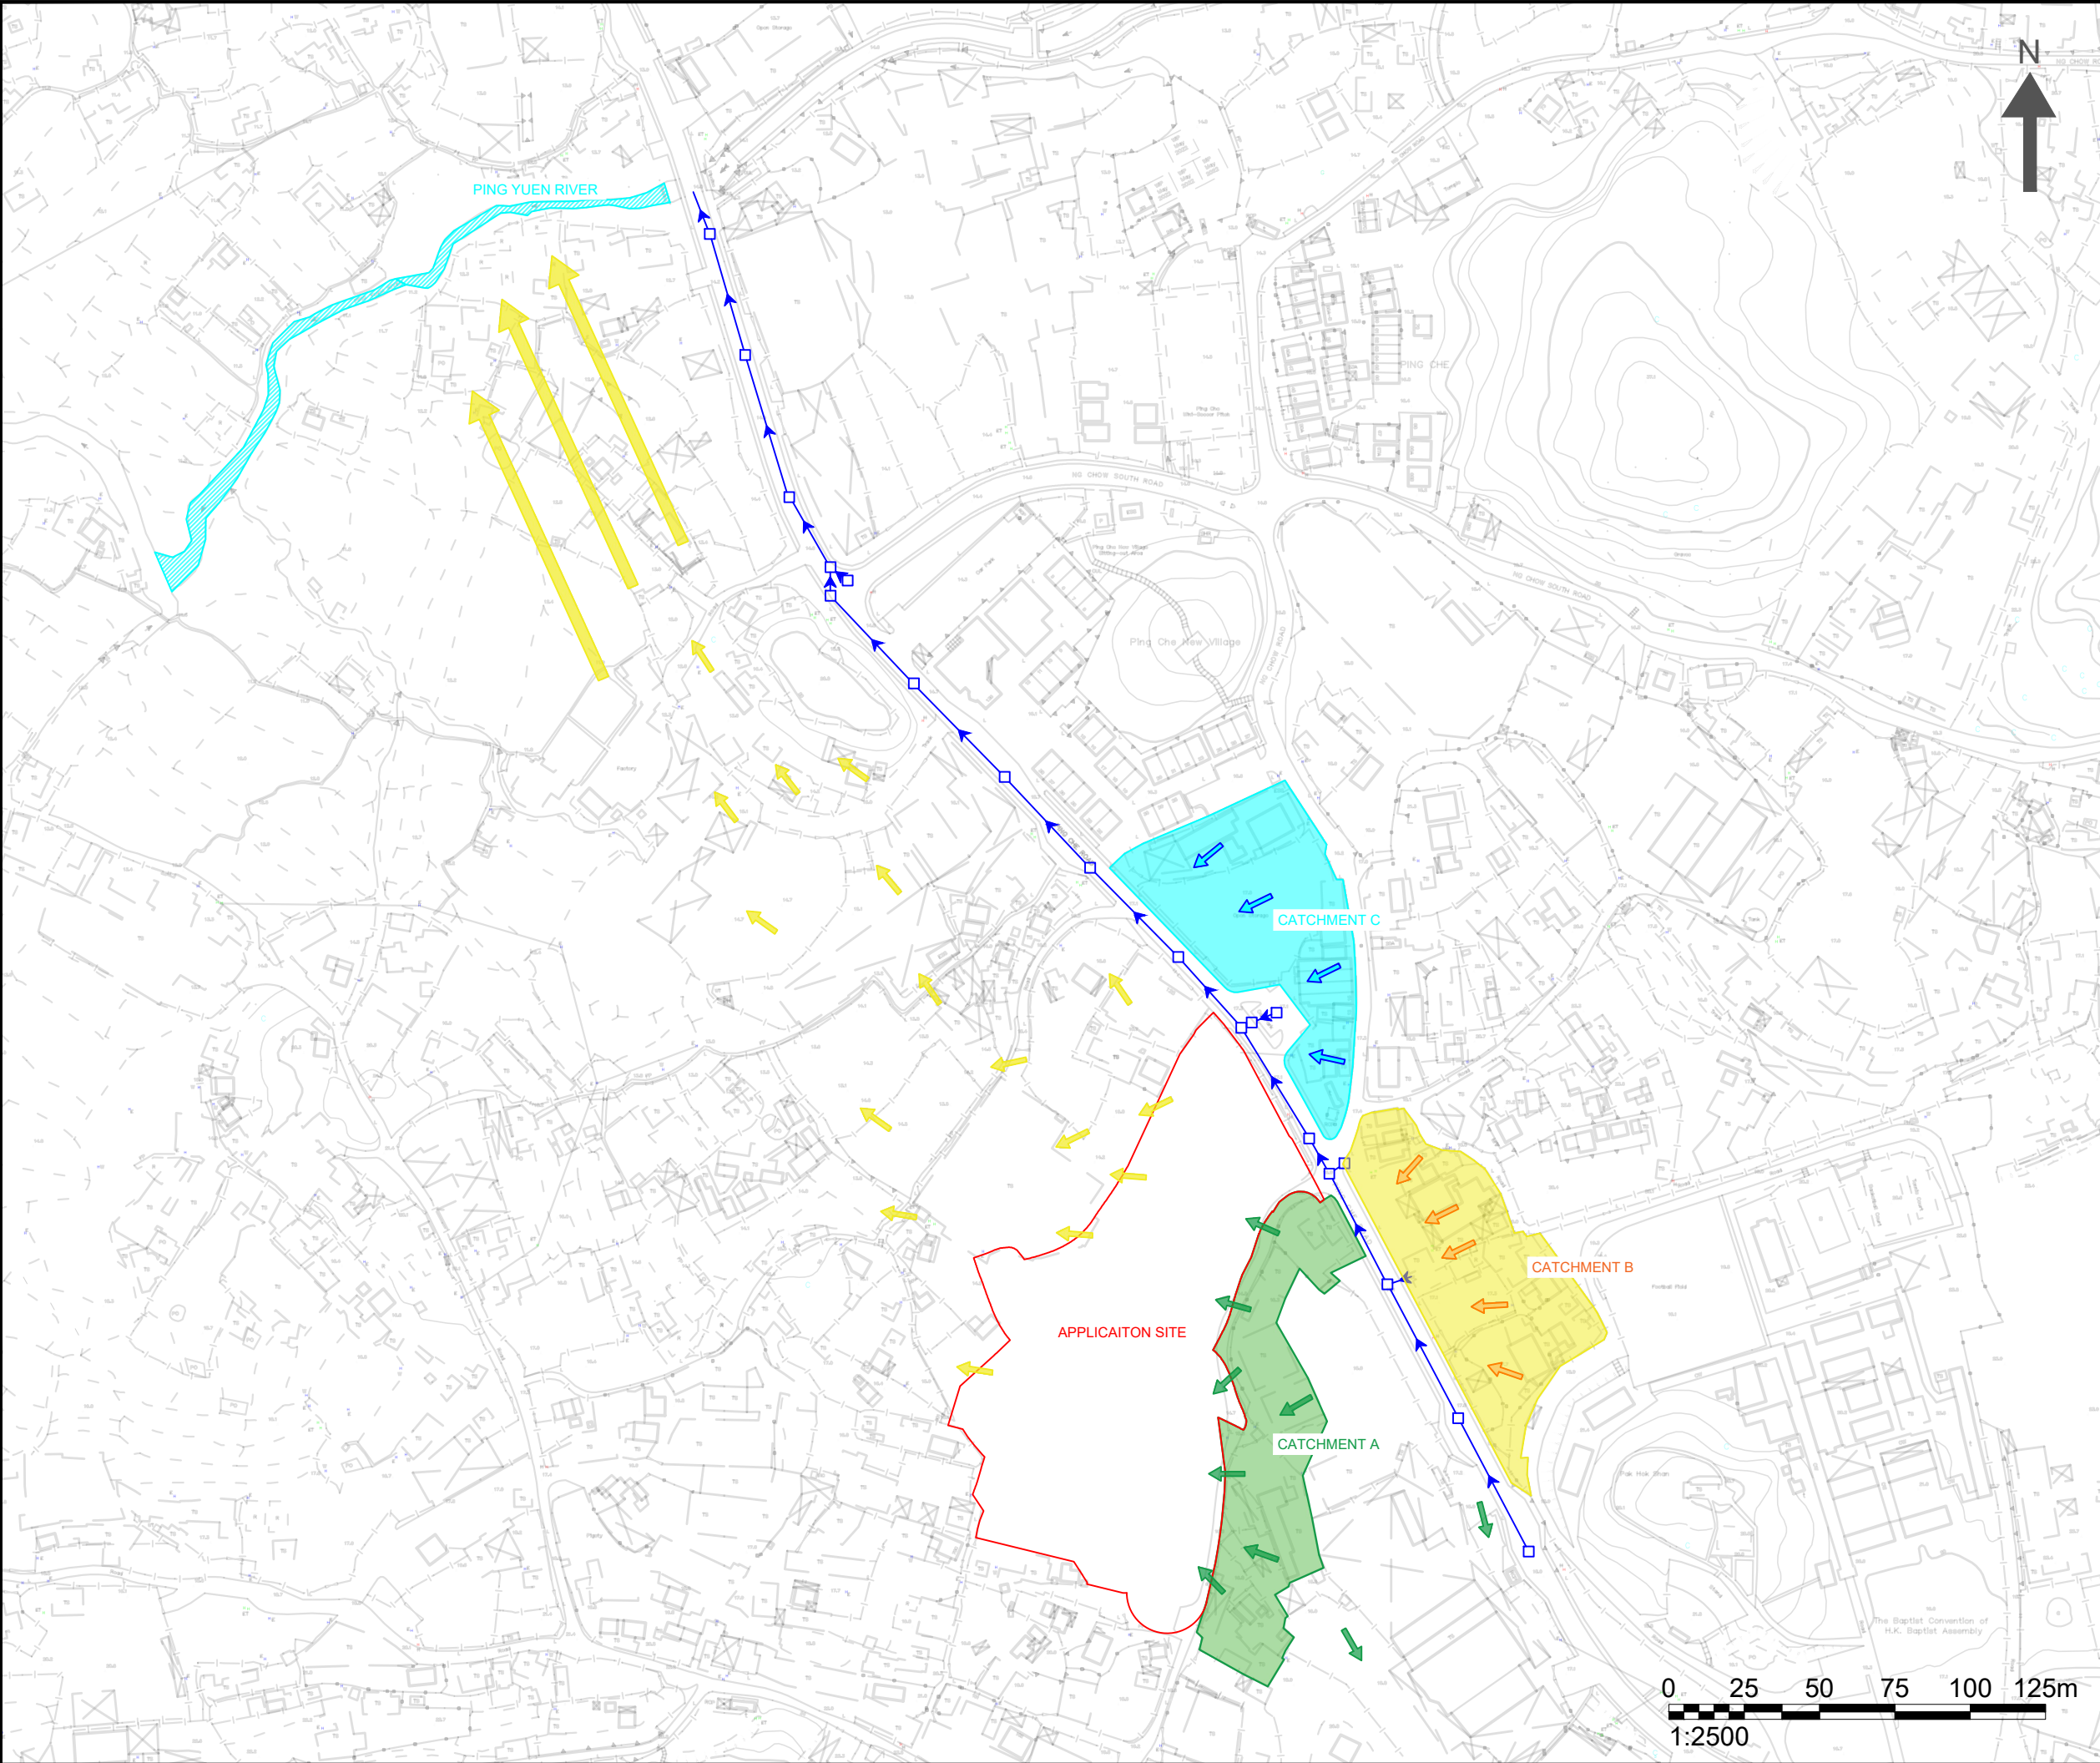

- NOTES :
- APPLICATION SITE
 - CATCHMENT AREA
 - EXISTING DRAINAGE & MANHOLE
 - EXISTING SURFACE RUNOFF FLOW PATH FROM CATCHMENT A
 - EXISTING SURFACE RUNOFF FLOW PATH FROM CATCHMENT B
 - EXISTING SURFACE RUNOFF FLOW PATH FROM CATCHMENT C
 - EXISTING SURFACE RUNOFF FLOW PATH TO DOWNSTREAM
 - PING YUEN RIVER

Consultant


AEC

Allied Environmental Consultants Limited

Project No. : 2127	
Drawing By : CS	
Project : APPLICATION FOR AMENDMENT OF PLAN UNDER SECTION 12A FOR THE TOWN PLANNING ORDINANCE (CAP. 131) FOR MIXED USE DEVELOPMENT AT LOTS 796 AND 1008RP IN D.D. 77 AND ADJOINING GOVERNMENT LAND IN PING CHE, TA KWU LING, NEW TERRITORIES	
Drawing Title : OVERVIEW OF EXISTING SURFACE RUNOFF FLOW PATH AT THE VICINITY OF APPLICATION SITE	
Drawing No : FIGURE 3.1	Revision : 4
Scale : AS SHOWN	Date : JUN 2024
DO NOT SCALE OFF DRAWING. THIS DRAWING IS NOT FOR CONSTRUCTION PURPOSES UNLESS EXPRESSLY STATED. ALL RIGHTS RESERVED AND REPRODUCTION IN ANY FORM MUST BE APPROVED BY ALLIED ENVIRONMENTAL CONSULTANTS LIMITED.	

Figure 3.2

Overview of Existing Drainage, Proposed Drainage &
Catchment Area

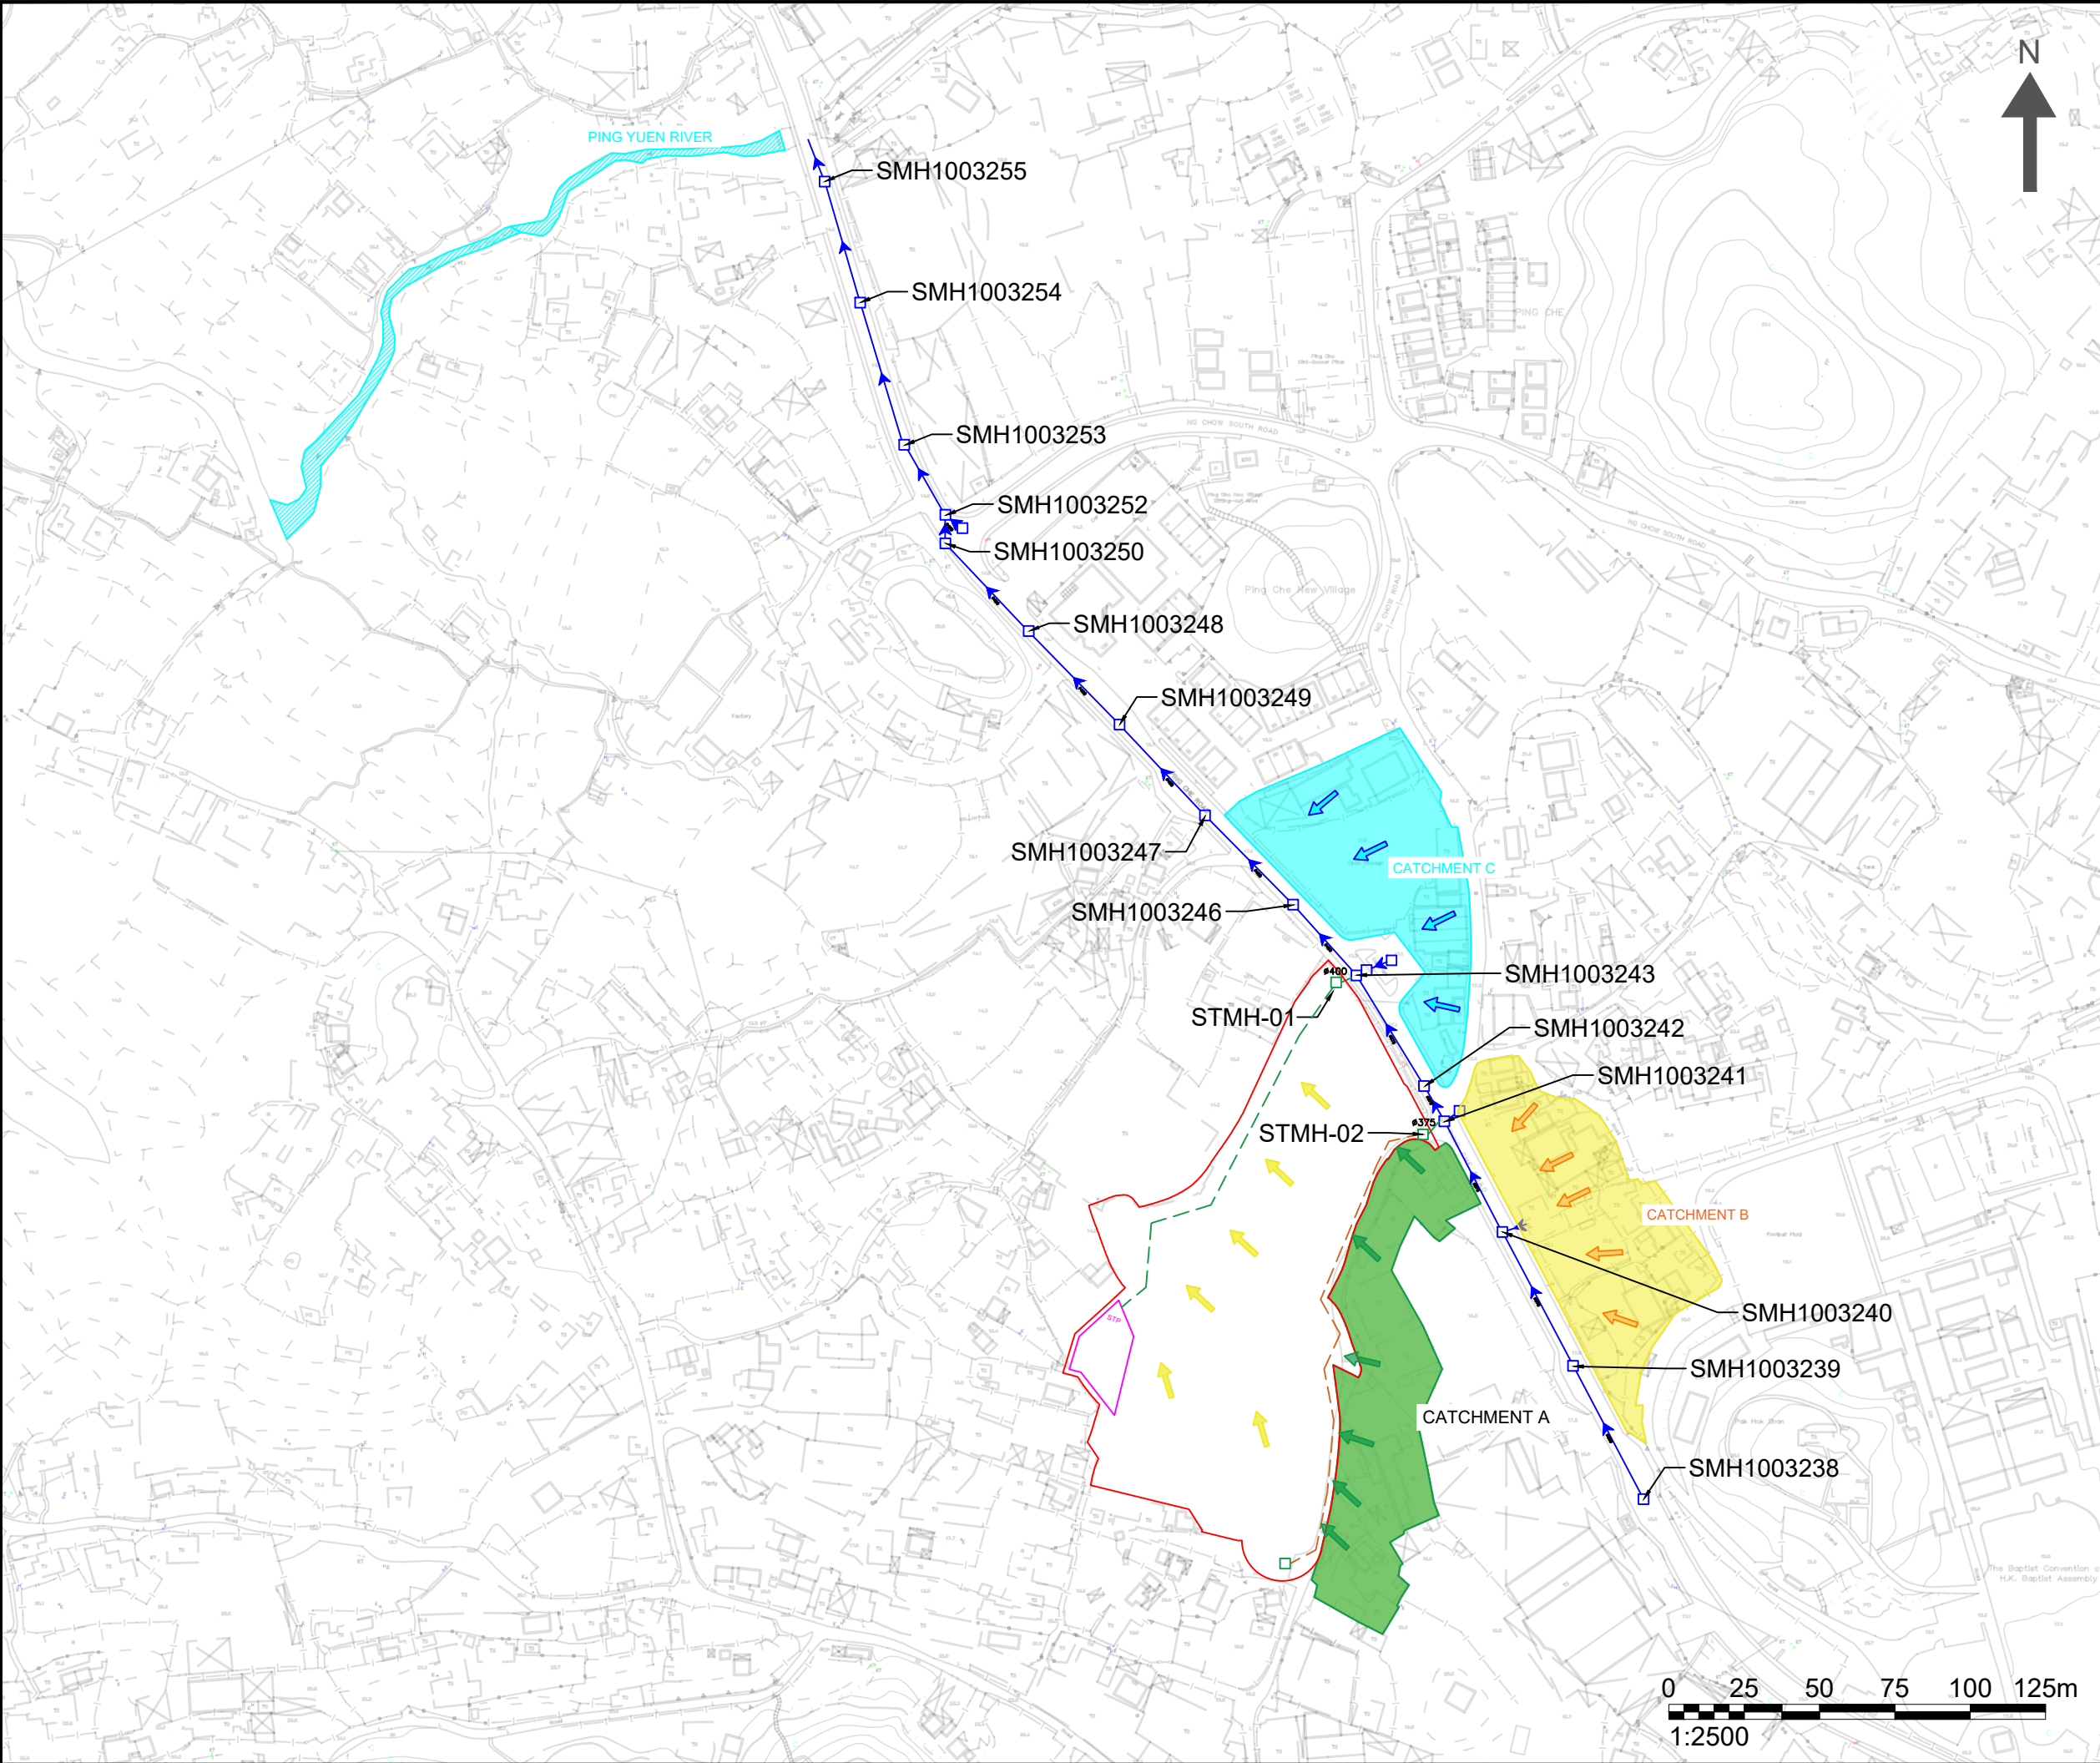

- NOTES :
- APPLICATION SITE
 - CATCHMENT AREA
 - PROPOSED ON-SITE SEWAGE TREATMENT PLANT
 - EXISTING DRAINAGE & MANHOLE
 - PROPOSED DRAINAGE & MANHOLE
 - PROPOSED U-CHANNEL DRAINAGE
 - SURFACE RUNOFF FLOW PATH FROM PROJECT SITE / CATCHMENT AFTER DEVELOPMENT
 - Ping Yuen River

Consultant



AEC

Allied Environmental Consultants Limited

Project No. : 2127

Drawing By : CS

Project :

APPLICATION FOR AMENDMENT OF PLAN UNDER SECTION 12A FOR THE TOWN PLANNING ORDINANCE (CAP. 131) FOR MIXED USE DEVELOPMENT AT LOTS 796 AND 1008RP IN D.D. 77 AND ADJOINING GOVERNMENT LAND IN PING CHE, TA KWU LING, NEW TERRITORIES

Drawing Title :

OVERVIEW OF EXISTING DRAINAGE, PROPOSED DRAINAGE & CATCHMENT AREA

Drawing No :	Revision :
FIGURE 3.2	4
Scale :	Date :
AS SHOWN	JUN 2024


DO NOT SCALE OFF DRAWING. THIS DRAWING IS NOT FOR CONSTRUCTION PURPOSES UNLESS EXPRESSLY STATED. ALL RIGHTS RESERVED AND REPRODUCTION IN ANY FORM MUST BE APPROVED BY ALLIED ENVIRONMENTAL CONSULTANTS LIMITED.

Project No. 2127


DRAINAGE IMPACT ASSESSMENT for APPLICATION FOR AMENDMENT OF PLAN UNDER SECTION 12A FOR THE TOWN PLANNING ORDINANCE (CAP. 131) FOR MIXED USE DEVELOPMENT AT LOTS 796 AND 1008RP IN D.D. 77 AND ADJOINING GOVERNMENT LAND IN PING CHE, TA KWU LING, NEW TERRITORIES


Appendix A

Master Layout Plan and Sectional Drawings

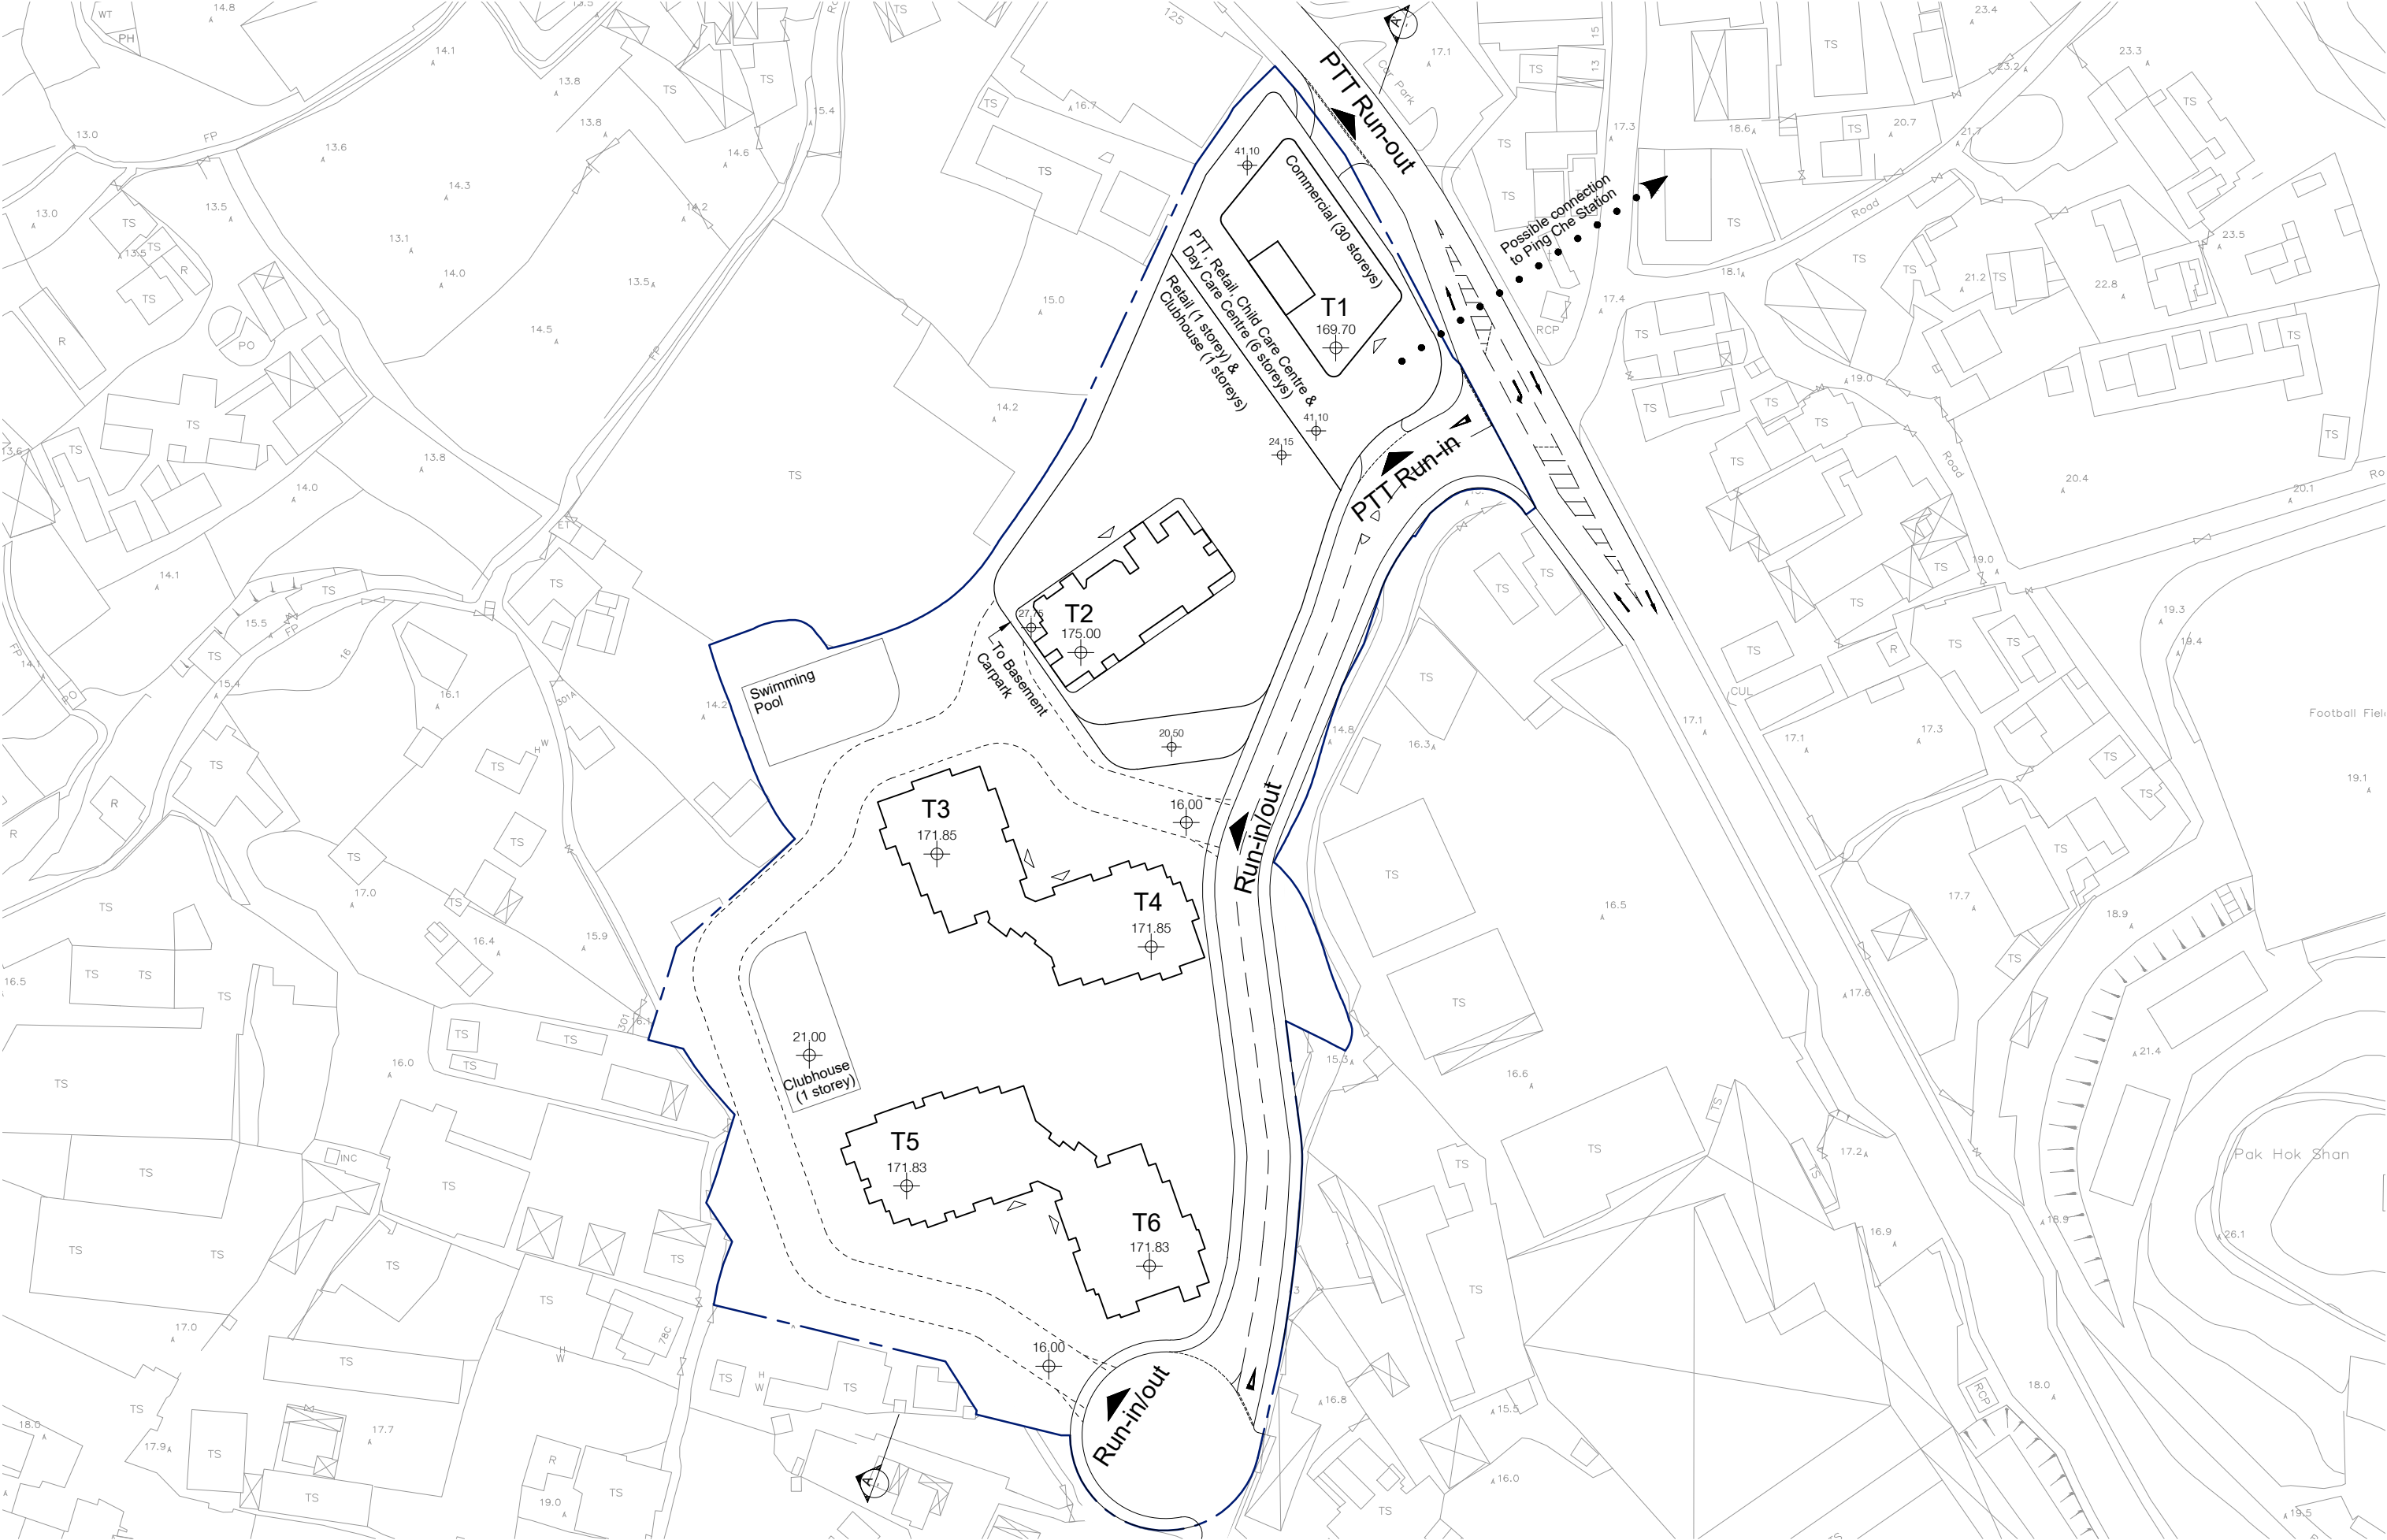


BLOCK PLAN SK-1
PROPOSED DEVELOPMENT AT PING CHE DD77, N.T.

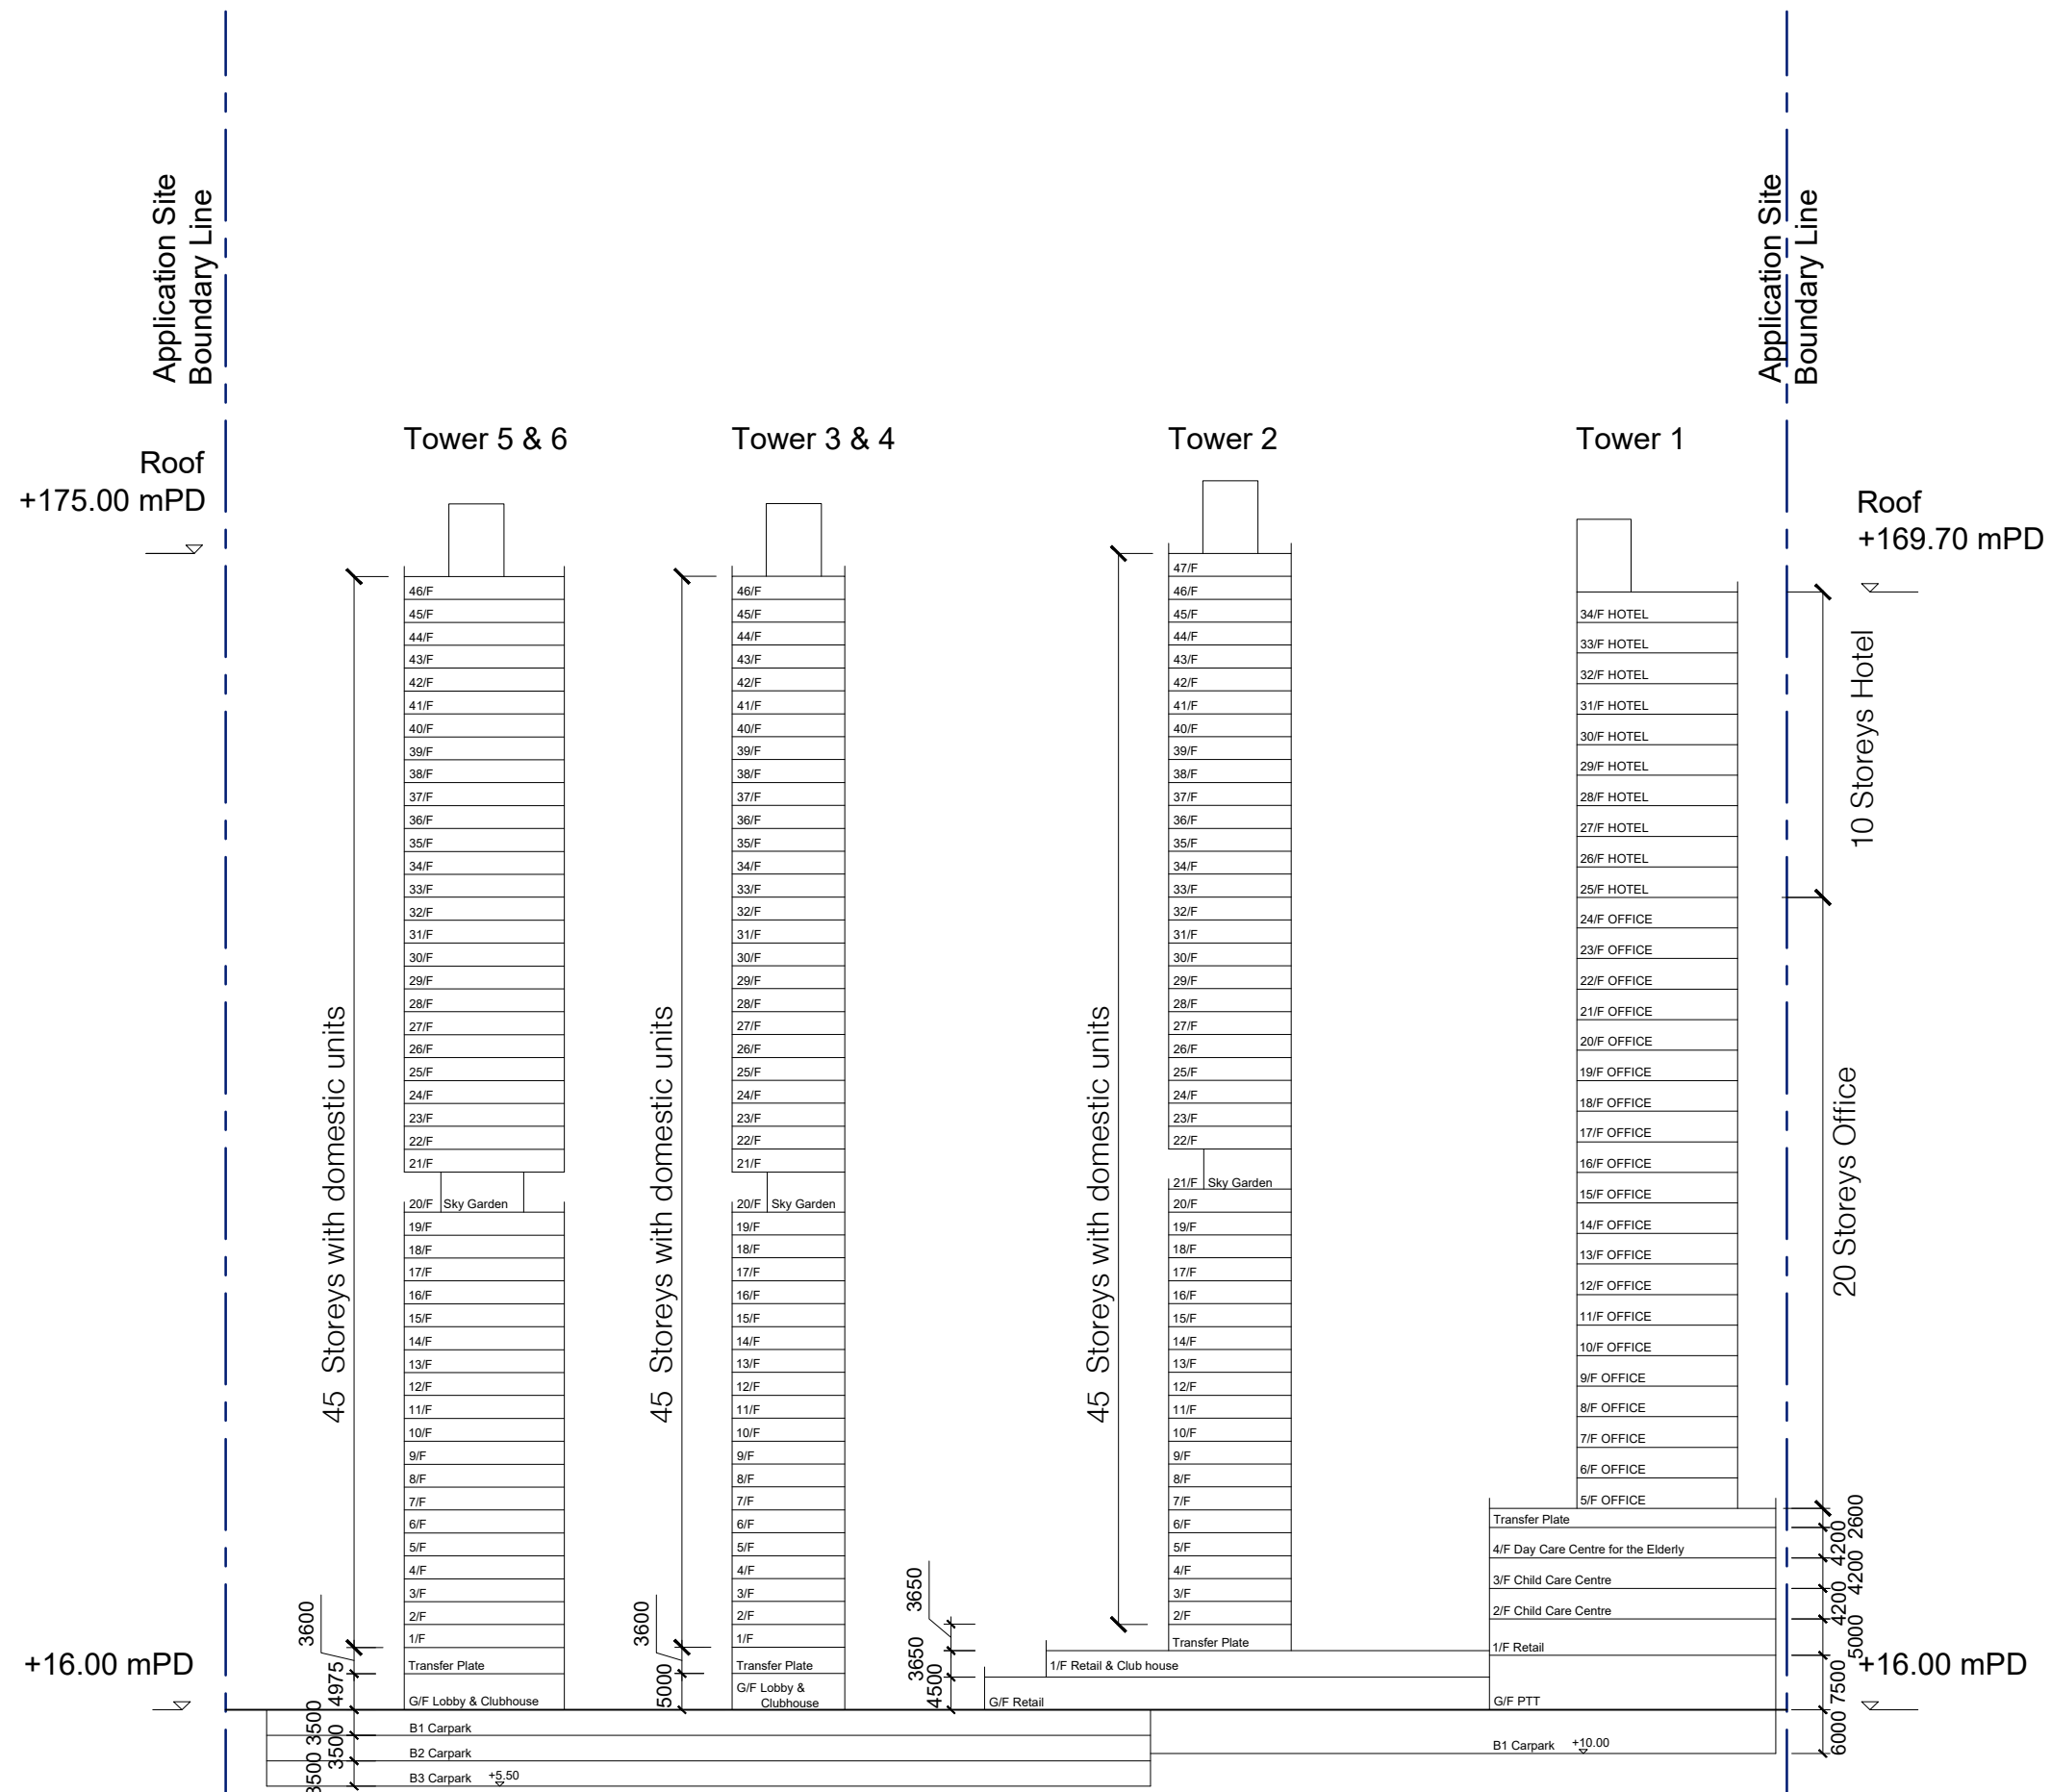

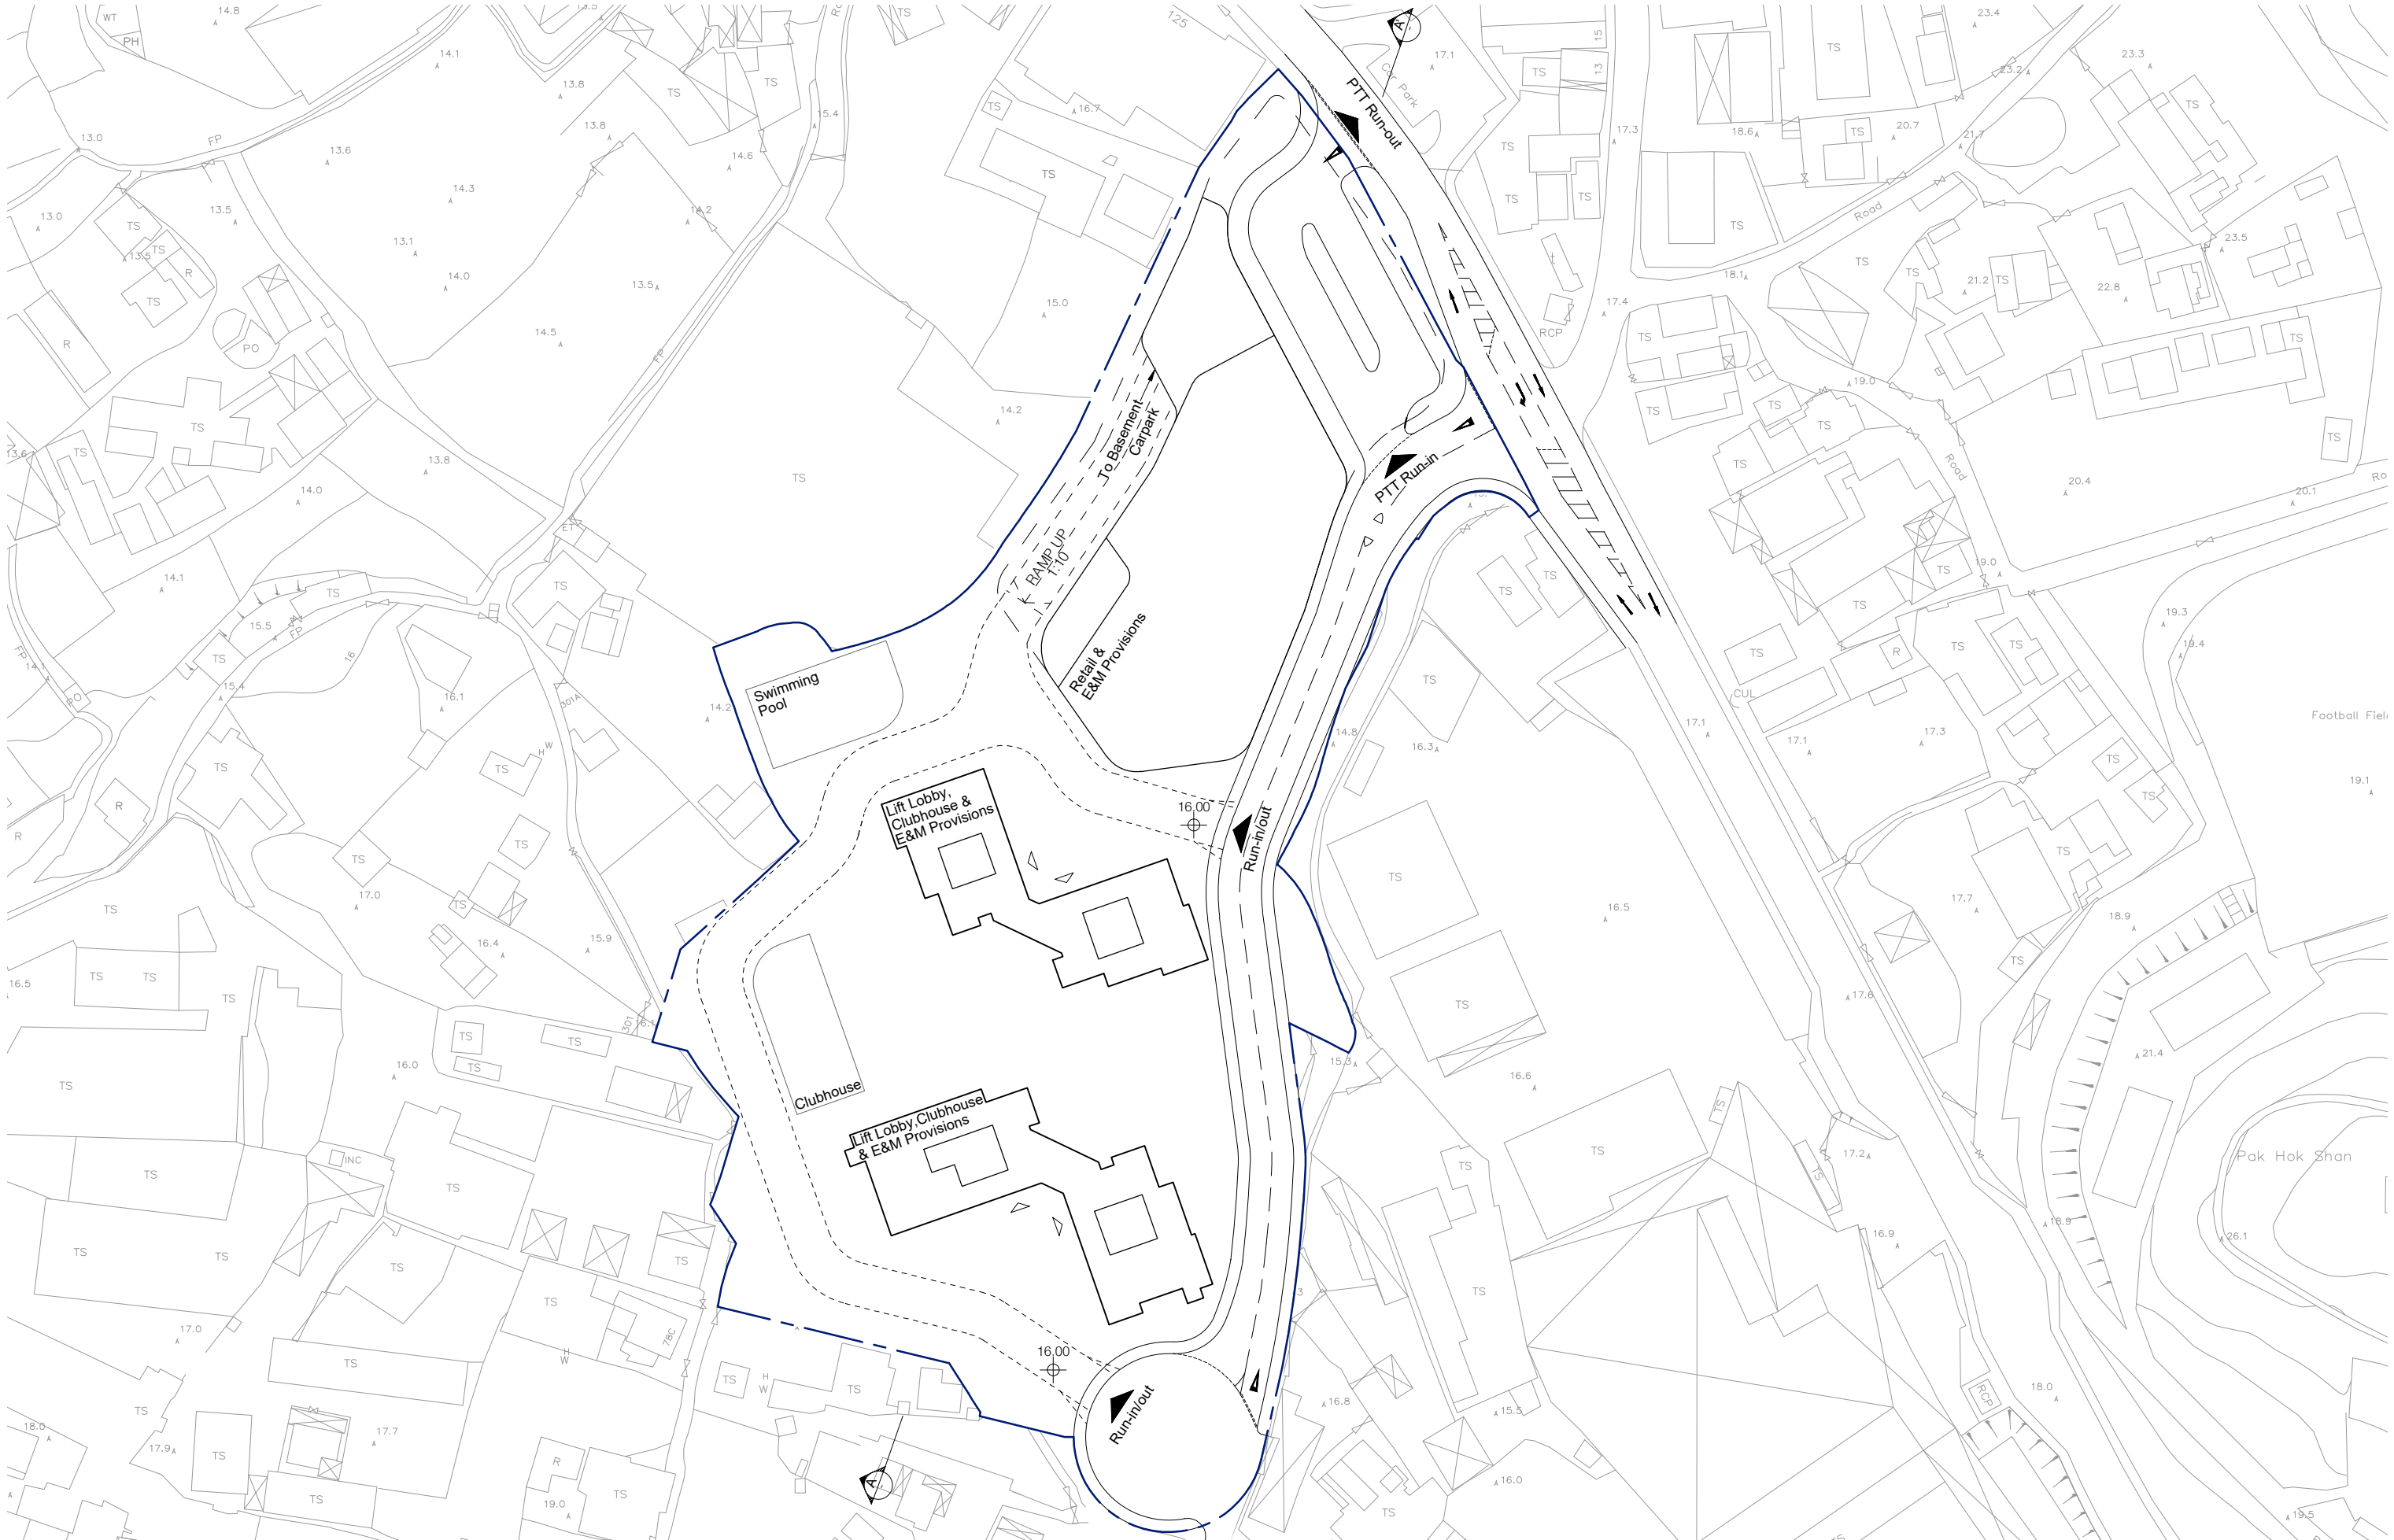


GROUND FLOOR PLAN SK-3


PROPOSED DEVELOPMENT AT PING CHE DD77, N.T.

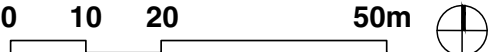

SINGULAR STUDIO LTD
6 OCTOBER 2023

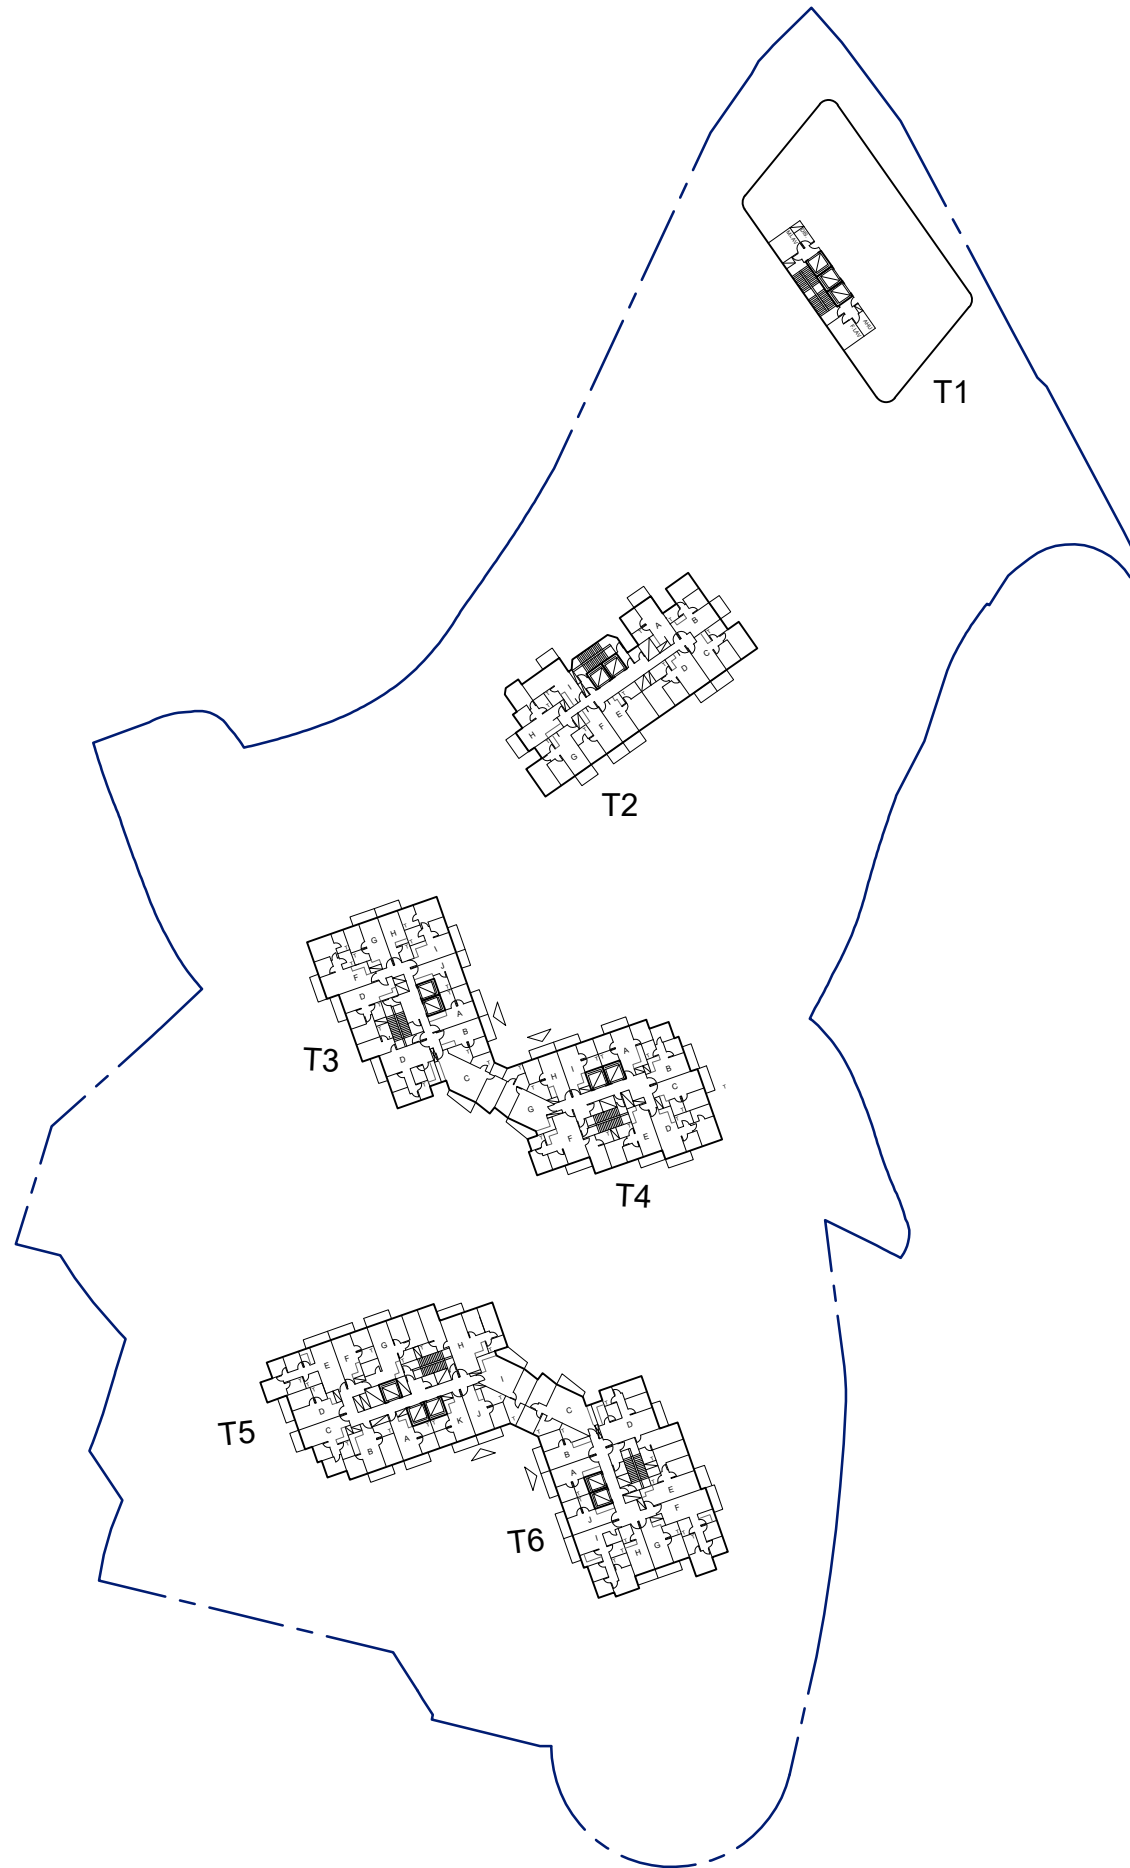

TYPICAL FLOOR PLAN SK-4
PROPOSED DEVELOPMENT AT PING CHE DD77, N.T.

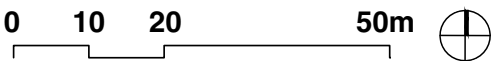

Project No. 2127

DRAINAGE IMPACT ASSESSMENT for APPLICATION FOR AMENDMENT OF PLAN UNDER SECTION 12A FOR THE TOWN PLANNING ORDINANCE (CAP. 131) FOR MIXED USE DEVELOPMENT AT LOTS 796 AND 1008RP IN D.D. 77 AND ADJOINING GOVERNMENT LAND IN PING CHE, TA KWU LING, NEW TERRITORIES

Appendix B

Peak Runoff Estimation of Sub-catchments and Subject Site after the completion of Proposed Development

Peak Runoff Estimation of Subcatchments and Subject Site **after** the completion of Proposed Development

Catchment	Total Area of the Catchment (m ²)	Land Use		Topography		Average Slope, H (m per 100m)	Flow Distance, L (m)	Inlet Time, t _i (min) [1]	Flow Time, t _f (min) [2]	Duration, t _c (min) [3]	50 - year return period				Runoff Coefficient, C [6]	Rainfall Increase due to Climate Change, % [7]	50 - year return period	
		Surface Characteristics	Area (m ²)	Inlet invert level (mPD)	Outlet invert level (mPD)						Storm Constant, a [4]	Storm Constant, b [4]	Storm Constant, c [4]	Extreme Mean Intensity, i (mm/hr) [5]			Peak Runoff, Q _p (m3/s) [8]	Total Peak Runoff, Q _p (m3/s) [8]
Application Site	17822	Concrete	14258	16.0	16.0	0.00	232	5.00	0	5.00	474.6	2.9	0.371	220.45	0.95	16.0	0.963	1.052
		Grass	3564												0.35		0.089	
Catchment A	6123	Concrete	4286	17.2	14.7	1.27	196	11.32	0	11.32	474.6	2.9	0.371	177.27	0.95	16.0	0.233	0.270
		Grass	1837												0.35		0.037	
Catchment B	6303	Concrete	4412	17.5	17.1	0.28	143	11.13	0	11.13	474.6	2.9	0.371	178.16	0.95	16.0	0.241	0.279
		Grass	1891												0.35		0.038	
Catchment C	6553	Concrete	4587	17.4	17.1	0.18	164	13.85	0	13.85	474.6	2.9	0.371	166.81	0.95	16.0	0.234	0.271
		Grass	1966												0.35		0.037	
STP	-	-	-	-	-	-	-	-	-	-	-	-	-	-	-	-	-	0.072

Existing Condition																		
Application Site	17822	Concrete	11584	16.1	14.3	0.77	232	13.29	0	13.29	474.6	2.9	0.371	168.91	0.95	16.0	0.599	0.718
		Grass	6238												0.35		0.119	

Note:
[1] Brandsby William's equation is referenced from Section 7.5.2 in DSD Stormwater Drainage Manual (Fifth Edition).

$$t_o = \frac{0.1446SL}{H^{0.2} A^{0.1}}$$

where t_o = time of concentration of a natural catchment (min.)
 A = catchment area (m²)
 H = average slope (m per 100 m), measured along the line of natural flow, from the summit of the catchment to the point under consideration
 L = distance (on plan) measured on the line of natural flow between the summit and the point under consideration (m)

Time of concentration for subject site is assumed as 5 min.

[2] t_i is assumed to be 0 for conservative estimation.

[3] t_c = t_o + t_f

[4] Storm constants are referenced to Table 3d in DSD Stormwater Drainage Manual (Fifth Edition) and its Corrigendum No. 1/2024 based on corresponding return periods.

[5] Intensity-Duration-Frequency calculation is referenced from Section 4.3.3 in DSD Stormwater Drainage Manual (Fifth Edition) and its Corrigendum 1/2024.

$$i = \frac{a}{(t_d + b)^c}$$

where i = extreme mean intensity in mm/hr,
 t_d = duration in minutes (t_d ≤ 240), and
 a, b, c = storm constants given in Tables 3a, 3b, 3c and 3d.

[6] Runoff coefficient is referenced from Section 7.5.2 in DSD Stormwater Drainage Manual (Fifth Edition). For conservative estimation, coefficient of 0.35 is assumed for unpaved area while that of 0.95 for paved area.

[7] Rainfall increase percentage due to climate change is referenced from Table 28 in DSD Stormwater Drainage Manual (Fifth Edition) and Corrigendum No. 1/2022. 16.0% for End of 21st Century is adopted as worst case scenario.

[8] Rational method for peak runoff estimation is referenced from Section 4.3.3 in DSD Stormwater Drainage Manual (Fifth Edition).

$$Q_p = 0.278 C i A$$

where Q_p = peak runoff in m³/s
 C = runoff coefficient (dimensionless)
 i = rainfall intensity in mm/hr
 A = catchment area in km²

Project No. 2127

DRAINAGE IMPACT ASSESSMENT for APPLICATION FOR AMENDMENT OF PLAN UNDER SECTION 12A FOR THE TOWN PLANNING ORDINANCE (CAP. 131) FOR MIXED USE DEVELOPMENT AT LOTS 796 AND 1008RP IN D.D. 77 AND ADJOINING GOVERNMENT LAND IN PING CHE, TA KWU LING, NEW TERRITORIES

Appendix C

Estimation of Drainage Flow from Proposed
Development and Detailed Hydraulic Calculation

Peak Runoff Estimation of Subcatchments and Subject Site before the completion of Proposed Development

ID	From	ID	To	Diameter, D (m) [1]	Cross-section Area, A (m²) [2]	Wetted Perimeter, P (m) [2]	Hydraulic Radius, R (m) [3]	Length of Pipe, L (m) [1]	Inlet Invert Level (mPD) [1]	Outlet Invert Level (mPD) [1]	Slope, s [4]	Pipe Roughness, k (m) [5]	Velocity, V (m/s) [6]	Full Capacity, Q (m³/s) [7]	Contributing Catchment Area [8]	Return Periods (Year) [9]	Additional Peak Flow, Q (m³/s)	Total Flow from All Catch-ment Area (m³/s)	Occupancy (%)
D1	SMH1003241	D2	SMH1003242	0.375	0.099	1.178	0.084	14.2	15.58	15.52	0.004	0.0006	1.09	0.108	Catchment A + B	50	<u>0.548</u>	<u>0.548</u>	505%
D2	SMH1003242	D3	SMH1003243	0.375	0.099	1.178	0.084	50.0	15.52	15.25	0.005	0.0006	1.24	0.123	Catchment A + B	50	<u>0.000</u>	<u>0.548</u>	446%
D3	SMH1003243	D4	SMH1003246	0.450	0.143	1.414	0.101	35.3	14.75	14.30	0.013	0.0006	2.14	0.307	Existing Site + Catchment A + B + C	50	<u>0.990</u>	<u>1.538</u>	501%
D4	SMH1003246	D5	SMH1003247	0.450	0.143	1.414	0.101	47.9	14.30	13.80	0.010	0.0006	1.94	0.277	Existing Site + Catchment A + B + C	50	<u>0.000</u>	<u>1.538</u>	554%
D5	SMH1003247	D6	SMH1003249	0.450	0.143	1.414	0.101	47.7	13.80	13.30	0.010	0.0006	1.94	0.278	Existing Site + Catchment A + B + C	50	<u>0.000</u>	<u>1.538</u>	553%
D6	SMH1003249	D7	SMH1003248	0.450	0.143	1.414	0.101	49.5	13.30	12.80	0.010	0.0006	1.91	0.273	Existing Site + Catchment A + B + C	50	<u>0.000</u>	<u>1.538</u>	564%
D7	SMH1003248	D8	SMH1003250	0.450	0.143	1.414	0.101	45.7	12.10	11.78	0.007	0.0006	1.59	0.227	Existing Site + Catchment A + B + C	50	<u>0.000</u>	<u>1.538</u>	678%
D8	SMH1003250	D9	SMH1003252	0.450	0.143	1.414	0.101	9.0	11.60	11.50	0.011	0.0006	2.01	0.287	Existing Site + Catchment A + B + C	50	<u>0.000</u>	<u>1.538</u>	536%
D9	SMH1003252	D10	SMH1003253	0.525	0.195	1.649	0.118	30.2	11.50	11.34	0.005	0.0006	1.52	0.296	Existing Site + Catchment A + B + C	50	<u>0.000</u>	<u>1.538</u>	520%
D10	SMH1003253	D11	SMH1003254	0.525	0.195	1.649	0.118	56.7	11.34	11.05	0.005	0.0006	1.49	0.291	Existing Site + Catchment A + B + C	50	<u>0.000</u>	<u>1.538</u>	520%
D11	SMH1003254	D12	SMH1003255	0.600	0.254	1.885	0.135	48.3	11.05	10.80	0.005	0.0006	1.63	0.415	Existing Site + Catchment A + B + C	50	<u>0.000</u>	<u>1.538</u>	370%
D12	SMH1003255	D13	Outlet to Ping Yuen River	0.600	0.254	1.885	0.135	16.6	10.80	10.64	0.010	0.0006	2.23	0.568	Existing Site + Catchment A + B + C	50	<u>0.000</u>	<u>1.538</u>	271%

[1] With reference to the Drainage Plan and Geoinfo Map.
[2] According to Section 9.3 in DSD Stormwater Drainage Manual (Fifth Edition), 5% / 10% reduction in flow area based on channel gradient is taken into account for the effects to flow capacity due to materials deposited on the bed.
[3] Hydraulic Radius = Cross-section Area / Wetted Perimeter
[4] Slope = (Inlet Invert Level - Outlet Invert Level) / Length of Pipe
[5] Surface roughness is assumed to be 6.0mm for slined concrete pipe with poor condition as worst case scenario, with reference to Table 14 in DSD Stormwater Drainage Manual (Fifth Edition).
[6] Treated effluent discharged from reprovided sewage treatment plant
Velocity is calculated based on Colebrook-White equations.

$$\bar{V} = -\sqrt{32gRS_f} \log \left[\frac{k_s}{14.8R} + \frac{1.25S_f}{R_s \sqrt{32gRS_f}} \right] \text{ n Section 7.5.2 in DSD Stormwater Drainage Manual (Fifth Edition).}$$

Where $\bar{V}$ = cross-sectional mean velocity (m/s)
R = hydraulic radius (m)
S_f = friction gradient (dimensionless)
C = Chézy coefficient (m^{1/3}/s)
n = Manning coefficient (s/m^{1/3})
f = Darcy-Weisbach friction factor (dimensionless)
k_s = surface roughness (m)
v = kinematic viscosity (m²/s)
g = acceleration due to gravity (m/s²)
C_{DW} = Hazen-William coefficient (dimensionless)

With Reference to Table 14 in DSD Stormwater Drainage Manual (Fifth Edition),
Kinematic viscosity is 0.000001306 m/s.

Gravitational acceleration is 9.8m/s².

Capacity = Length of Pipe × Velocity

[7] Bold and underlined subcatchment ID stands for stormwater in those subcatchments flowing into the corresponding pipe.

[8] With reference to Table 3 of Section 6.6.2 in DSD Stormwater Drainage Manual (Fifth Edition), 50 years of return period has been adopted.

Peak Runoff Estimation of Subcatchments and Subject Site after the completion of Proposed Development

ID	From	ID	To	Diameter, D (m) [1]	Cross-section Area, A (m²) [2]	Wetted Perimeter, P (m) [2]	Hydraulic Radius, R (m) [3]	Length of Pipe, L (m) [1]	Inlet Invert Level (mPD) [1]	Outlet Invert Level (mPD) [1]	Slope, s [4]	Pipe Roughness, k (m) [5]	Velocity, V (m/s) [6]	Full Capacity, Q (m³/s) [7]	Contributing Catchment Area [8]	Return Periods (Year) [9]	Additional Peak Flow, Q (m³/s)	Total Flow from All Catchment Area (m³/s)	Occupancy (%)
P2	STMH-02	D1	SMH1003241	0.375	0.099	1.178	0.084	6.7	15.82	15.58	0.036	0.0006	3.20	0.318	Catchment A	50	<u>0.270</u>	<u>0.270</u>	85%
D1	SMH1003241	D2	SMH1003242	0.375	0.099	1.178	0.084	14.2	15.58	15.52	0.004	0.0006	1.09	0.108	Catchment A + B	50	<u>0.279</u>	<u>0.548</u>	505%
D2	SMH1003242	D3	SMH1003243	0.375	0.099	1.178	0.084	50.0	15.52	15.25	0.005	0.0006	1.24	0.123	Catchment A + B	50	<u>0.000</u>	<u>0.548</u>	446%
P1	STMH-01	D3	SMH1003243	0.600	0.269	1.885	0.143	4.5	15.20	14.75	0.100	0.0006	7.48	2.009	Application Site + STP	50	<u>1.124</u>	<u>1.124</u>	56%
D3	SMH1003243	D4	SMH1003246	0.450	0.143	1.414	0.101	35.3	14.75	14.30	0.013	0.0006	2.14	0.307	Application Site + STP + Catchment A + B + C	50	<u>0.271</u>	<u>1.943</u>	633%
D4	SMH1003246	D5	SMH1003247	0.450	0.143	1.414	0.101	47.9	14.30	13.80	0.010	0.0006	1.94	0.277	Application Site + STP + Catchment A + B + C	50	<u>0.000</u>	<u>1.943</u>	700%
D5	SMH1003247	D6	SMH1003249	0.450	0.143	1.414	0.101	47.7	13.80	13.30	0.010	0.0006	1.94	0.278	Application Site + STP + Catchment A + B + C	50	<u>0.000</u>	<u>1.943</u>	699%
D6	SMH1003249	D7	SMH1003248	0.450	0.143	1.414	0.101	49.5	13.30	12.80	0.010	0.0006	1.91	0.273	Application Site + STP + Catchment A + B + C	50	<u>0.000</u>	<u>1.943</u>	712%
D7	SMH1003248	D8	SMH1003250	0.450	0.143	1.414	0.101	45.7	12.10	11.78	0.007	0.0006	1.59	0.227	Application Site + STP + Catchment A + B + C	50	<u>0.000</u>	<u>1.943</u>	657%
D8	SMH1003250	D9	SMH1003252	0.450	0.143	1.414	0.101	9.0	11.60	11.50	0.011	0.0006	2.01	0.287	Application Site + STP + Catchment A + B + C	50	<u>0.000</u>	<u>1.943</u>	677%
D9	SMH1003252	D10	SMH1003253	0.525	0.195	1.649	0.118	30.2	11.50	11.34	0.005	0.0006	1.52	0.296	Application Site + STP + Catchment A + B + C	50	<u>0.000</u>	<u>1.943</u>	657%
D10	SMH1003253	D11	SMH1003254	0.525	0.195	1.649	0.118	56.7	11.34	11.05	0.005	0.0006	1.49	0.291	Application Site + STP + Catchment A + B + C	50	<u>0.000</u>	<u>1.943</u>	669%
D11	SMH1003254	D12	SMH1003255	0.600	0.254	1.885	0.135	48.3	11.05	10.80	0.005	0.0006	1.63	0.415	Application Site + STP + Catchment A + B + C	50	<u>0.000</u>	<u>1.943</u>	468%
D12	SMH1003255	D13	Outlet to Ping Yuen River	0.600	0.254	1.885	0.135	16.6	10.80	10.64	0.010	0.0006	2.23	0.568	Application Site + STP + Catchment A + B + C	50	<u>0.000</u>	<u>1.943</u>	342%

[1] With reference to the Drainage Plan and Geoinfo Map.
[2] According to Section 9.3 in DSD Stormwater Drainage Manual (Fifth Edition), 5% / 10% reduction in flow area based on channel gradient is taken into account for the effects to flow capacity due to materials deposited on the bed.
[3] Hydraulic Radius = Cross-section Area / Wetted Perimeter
[4] Slope = (Inlet Invert Level - Outlet Invert Level) / Length of Pipe
[5] Surface roughness is assumed to be 6.0mm for slied concrete pipe with poor condition as worst case scenario, with reference to Table 14 in DSD Stormwater Drainage Manual (Fifth Edition).
[6] Treated effluent discharged from reprovided sewage treatment plant
Velocity is calculated based on Colebrook-White equations.

$$\bar{V} = -\sqrt{32gRS_f} \log \left[\frac{k_s}{14.8R} + \frac{1.25\nu}{R\sqrt{32gRS_f}} \right] \quad \text{n Section 7.5.2 in DSD Stormwater Drainage Manual (Fifth Edition).}$$

- $\bar{V}$ = cross-sectional mean velocity (m/s)
 R = hydraulic radius (m)
 S_f = friction gradient (dimensionless)
 C = Chézy coefficient (m^{1/3}/s)
 n = Manning coefficient (s/m^{1/3})
 f = Darcy-Weisbach friction factor (dimensionless)
 k_s = surface roughness (m)
 ν = kinematic viscosity (m²/s)
 g = acceleration due to gravity (m/s²)
 C_{HW} = Hazen-William coefficient (dimensionless)

With Reference to Table 14 in DSD Stormwater Drainage Manual (Fifth Edition),
Kinematic viscosity is 0.000001306 m/s.

Gravitational acceleration is 9.8m/s².

Capacity = Length of Pipe × Velocity

[7] Bold and underlined subcatchment ID stands for stormwater in those subcatchments flowing into the corresponding pipe.
[8] With reference to Table 3 of Section 6.6.2 in DSD Stormwater Drainage Manual (Fifth Edition), 50 years of return period has been adopted.
[9]

Appendix D

Estimation of Drainage Flow from Proposed
Development and Detailed Hydraulic Calculation (After
Considering Upgrading Works)

Peak Runoff Estimation of Subcatchments and Subject Site **after** the completion of Proposed Development

ID	From	ID	To	Diameter, D (m) [1]	Cross-section Area, A (m ²) [2]	Wetted Perimeter, P (m) [2]	Hydraulic Radius, R (m) [3]	Length of Pipe, L (m) [1]	Inlet Invert Level (mPD) [1]	Outlet Invert Level (mPD) [1]	Slope, s [4]	Pipe Roughness, k (m) [5]	Velocity, V (m/s) [6]	Full Capacity, Q (m ³ /s) [7]	Contributing Catchment Area [8]	Return Periods (Year) [9]	Additional Peak Flow, Q (m ³ /s)	Total Flow from All Catchment Area (m ³ /s)	Occupancy (%)
P2	STMH-02	D1	SMH1003241	0.375	0.099	1.178	0.084	6.7	15.82	15.58	0.036	0.0006	3.20	0.318	Catchment A	50	<u>0.270</u>	<u>0.270</u>	85%
D1	SMH1003241	D2	SMH1003242	0.750	0.398	2.356	0.169	14.2	15.58	15.52	0.004	0.0006	1.69	0.673	Catchment A + B	50	<u>0.279</u>	<u>0.548</u>	81%
D2	SMH1003242	D3	SMH1003243	0.750	0.398	2.356	0.169	50.0	15.52	15.25	0.005	0.0006	1.92	0.763	Catchment A + B	50	<u>0.000</u>	<u>0.548</u>	72%
P1	STMH-01	D3	SMH1003243	0.600	0.269	1.885	0.143	4.5	15.20	14.75	0.100	0.0006	7.48	2.009	Application Site + STP	50	<u>1.124</u>	<u>1.124</u>	56%
D3	SMH1003243	D4	SMH1003246	1.050	0.779	3.299	0.236	35.3	14.75	14.30	0.013	0.0006	3.64	2.838	Application Site + STP + Catchment A + B + C	50	<u>0.271</u>	<u>1.943</u>	68%
D4	SMH1003246	D5	SMH1003247	1.050	0.779	3.299	0.236	47.9	14.30	13.80	0.010	0.0006	3.29	2.566	Application Site + STP + Catchment A + B + C	50	<u>0.000</u>	<u>1.943</u>	76%
D5	SMH1003247	D6	SMH1003249	1.050	0.779	3.299	0.236	47.7	13.80	13.30	0.010	0.0006	3.30	2.572	Application Site + STP + Catchment A + B + C	50	<u>0.000</u>	<u>1.943</u>	76%
D6	SMH1003249	D7	SMH1003248	1.050	0.779	3.299	0.236	49.5	13.30	12.80	0.010	0.0006	3.24	2.525	Application Site + STP + Catchment A + B + C	50	<u>0.000</u>	<u>1.943</u>	77%
D7	SMH1003248	D8	SMH1003250	1.050	0.779	3.299	0.236	45.7	12.10	11.78	0.007	0.0006	2.70	2.100	Application Site + STP + Catchment A + B + C	50	<u>0.000</u>	<u>1.943</u>	93%
D8	SMH1003250	D9	SMH1003252	1.050	0.779	3.299	0.236	9.0	11.60	11.50	0.011	0.0006	3.41	2.655	Application Site + STP + Catchment A + B + C	50	<u>0.000</u>	<u>1.943</u>	73%
D9	SMH1003252	D10	SMH1003253	1.200	1.018	3.770	0.270	30.2	11.50	11.34	0.005	0.0006	2.54	2.588	Application Site + STP + Catchment A + B + C	50	<u>0.000</u>	<u>1.943</u>	75%
D10	SMH1003253	D11	SMH1003254	1.200	1.018	3.770	0.270	56.7	11.34	11.05	0.005	0.0006	2.50	2.544	Application Site + STP + Catchment A + B + C	50	<u>0.000</u>	<u>1.943</u>	76%
D11	SMH1003254	D12	SMH1003255	1.200	1.018	3.770	0.270	48.3	11.05	10.80	0.005	0.0006	2.51	2.560	Application Site + STP + Catchment A + B + C	50	<u>0.000</u>	<u>1.943</u>	76%
D12	SMH1003255	D13	Outlet to Ping Yuen River	1.200	1.018	3.770	0.270	16.6	10.80	10.64	0.010	0.0006	3.43	3.494	Application Site + STP + Catchment A + B + C	50	<u>0.000</u>	<u>1.943</u>	56%

[1] With reference to the Drainage Plan and Geoinfo Map.
[2] According to Section 9.3 in DSD Stormwater Drainage Manual (Fifth Edition), 5% / 10% reduction in flow area based on channel gradient is taken into account for the effects to flow capacity due to materials deposited on the bed.
[3] Hydraulic Radius = Cross-section Area / Wetted Perimeter
[4] Slope = (Inlet Invert Level - Outlet Invert Level) / Length of Pipe
[5] Surface roughness is assumed to be 6.0mm for slined concrete pipe with poor condition as worst case scenario, with reference to Table 14 in DSD Stormwater Drainage Manual (Fifth Edition).

Treated of Surface roughness is assumed to be 6.0mm for slined concrete pipe with poor condition as worst case scenario, with reference to Table 14 in DSD Stormwater Drainage Manual (Fifth Edition).

[6] Velocity is calculated based on Colebrook-White equations.

$$\bar{V} = -\sqrt{32gRS_f} \log \left[\frac{k_s}{14.8R} + \frac{1.25\nu}{R\sqrt{32gRS_f}} \right] \quad \text{Section 7.5.2 in DSD Stormwater Drainage Manual (Fifth Edition).}$$

Where $\bar{V}$ = cross-sectional mean velocity (m/s)
 R = hydraulic radius (m)
 S_f = friction gradient (dimensionless)
 C = Chezy coefficient (m³/s)
 n = Manning coefficient (s/m^{1/3})
 f = Darcy-Weisbach friction factor (dimensionless)
 k_s = surface roughness (m)
 ν = kinematic viscosity (m²/s)
 g = acceleration due to gravity (m/s²)
 C_{fW} = Hazen-William coefficient (dimensionless)

With Reference to Table 14 in DSD Stormwater Drainage Manual (Fifth Edition),
Kinematic viscosity is 0.000001306 m/s.

Gravitational acceleration is 9.8m/s².

Capacity = Length of Pipe × Velocity

[7] Bold and underlined subcatchment ID stands for stormwater in those subcatchments flowing into the corresponding pipe.

[8] With reference to Table 3 of Section 6.6.2 in DSD Stormwater Drainage Manual (Fifth Edition), 50 years of return period has been adopted.