

Table 1 : Planting Species for Soft Landscapes.

Botanical Name	Size(mm)	Spacing(mm)
Trees (on LG/F Floor only)		
Cinamomum burmannii	Heavy Standard	2,000
Terminalia mantaly	Heavy Standard	2,000
Large Specimen Shrub Species (multi-stem)		
Cascabela thevetia	1500 (h) x 1000 (s)	500
Hibiscus Syriacus	1500 (h) x 1000 (s)	500
Lagerstroemia Indica	1500 (h) x 1000 (s)	500
Murraya paniculata	1500 (h) x 1000 (s)	500
Shrub		
Brunfeisia calycina	300 x 300	250
Caesalpinia pulcherrima	300 x 300	250
Camellia sasanqua 'pink snow'	300 x 300	250
Clerdendrum myricoides ' Ugandense'	300 x 300	250
Dichroa febrifuga	300 x 300	250
Duranta repens 'Golden Leaves'	300 x 300	250
Climber		
Chinese Star Jasmine	600 (1)	1,000
Hong Kong Passion Flower	600 (1)	1,000
Bougainvillea	600 (1)	1,000

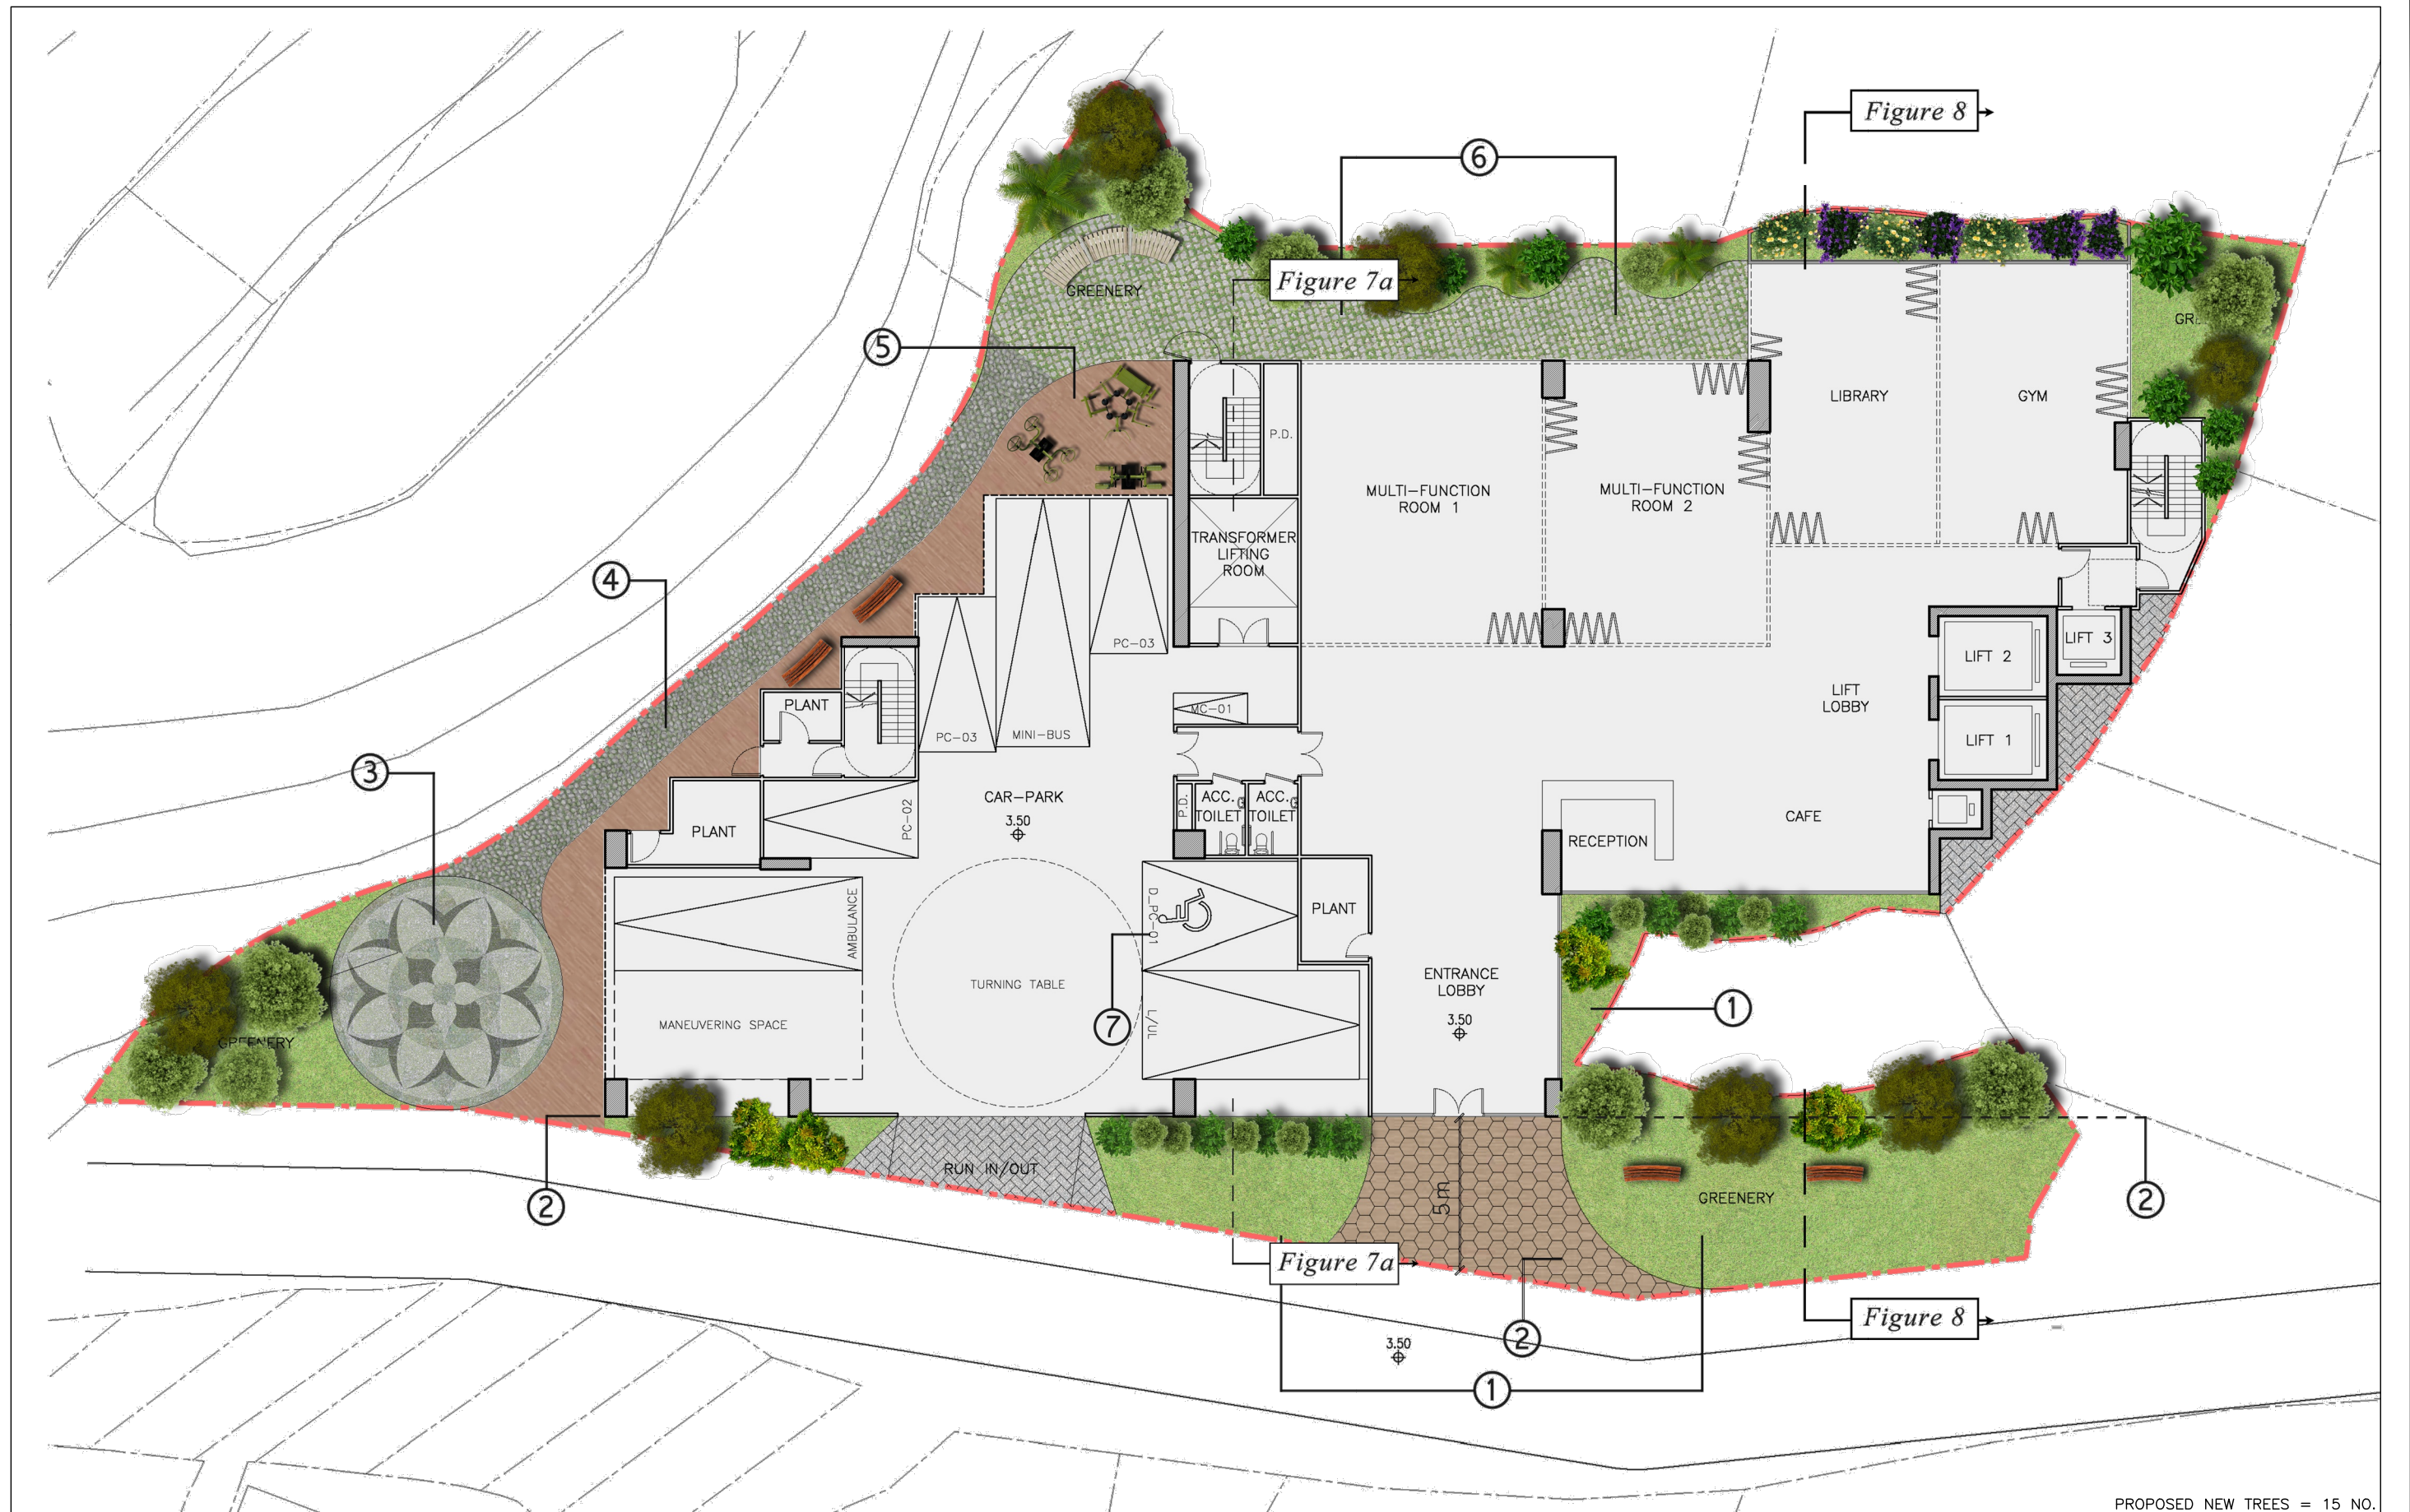


Figure 8

Figure 7a

Figure 7a

Figure 8

PROPOSED NEW TREES = 15 NO.



BOUNDARY LINE





PROPOSED NEW TREES = 0 NO.



BOUNDARY LINE

2483

PROPOSED RCHE DEVELOPMENT
at TUNG TSZ,
TAI PO, N.T.

1/F CONCEPTUAL LANDSCAPE PLAN

FIG. 3A

1:200 (A3)


-

MAY. 2025

Do not scale drawing.
Contractors are required to verify exact dimensions on site.
The drawings show the design intent of the architect only. Contractors are required to submit shop drawings where appropriate.
The design remains to be the property of "R Lee Architects Ltd" unless otherwise specified.
This drawing is not for construction purposes unless expressly certified.

R LEE ARCHITECTS LTD



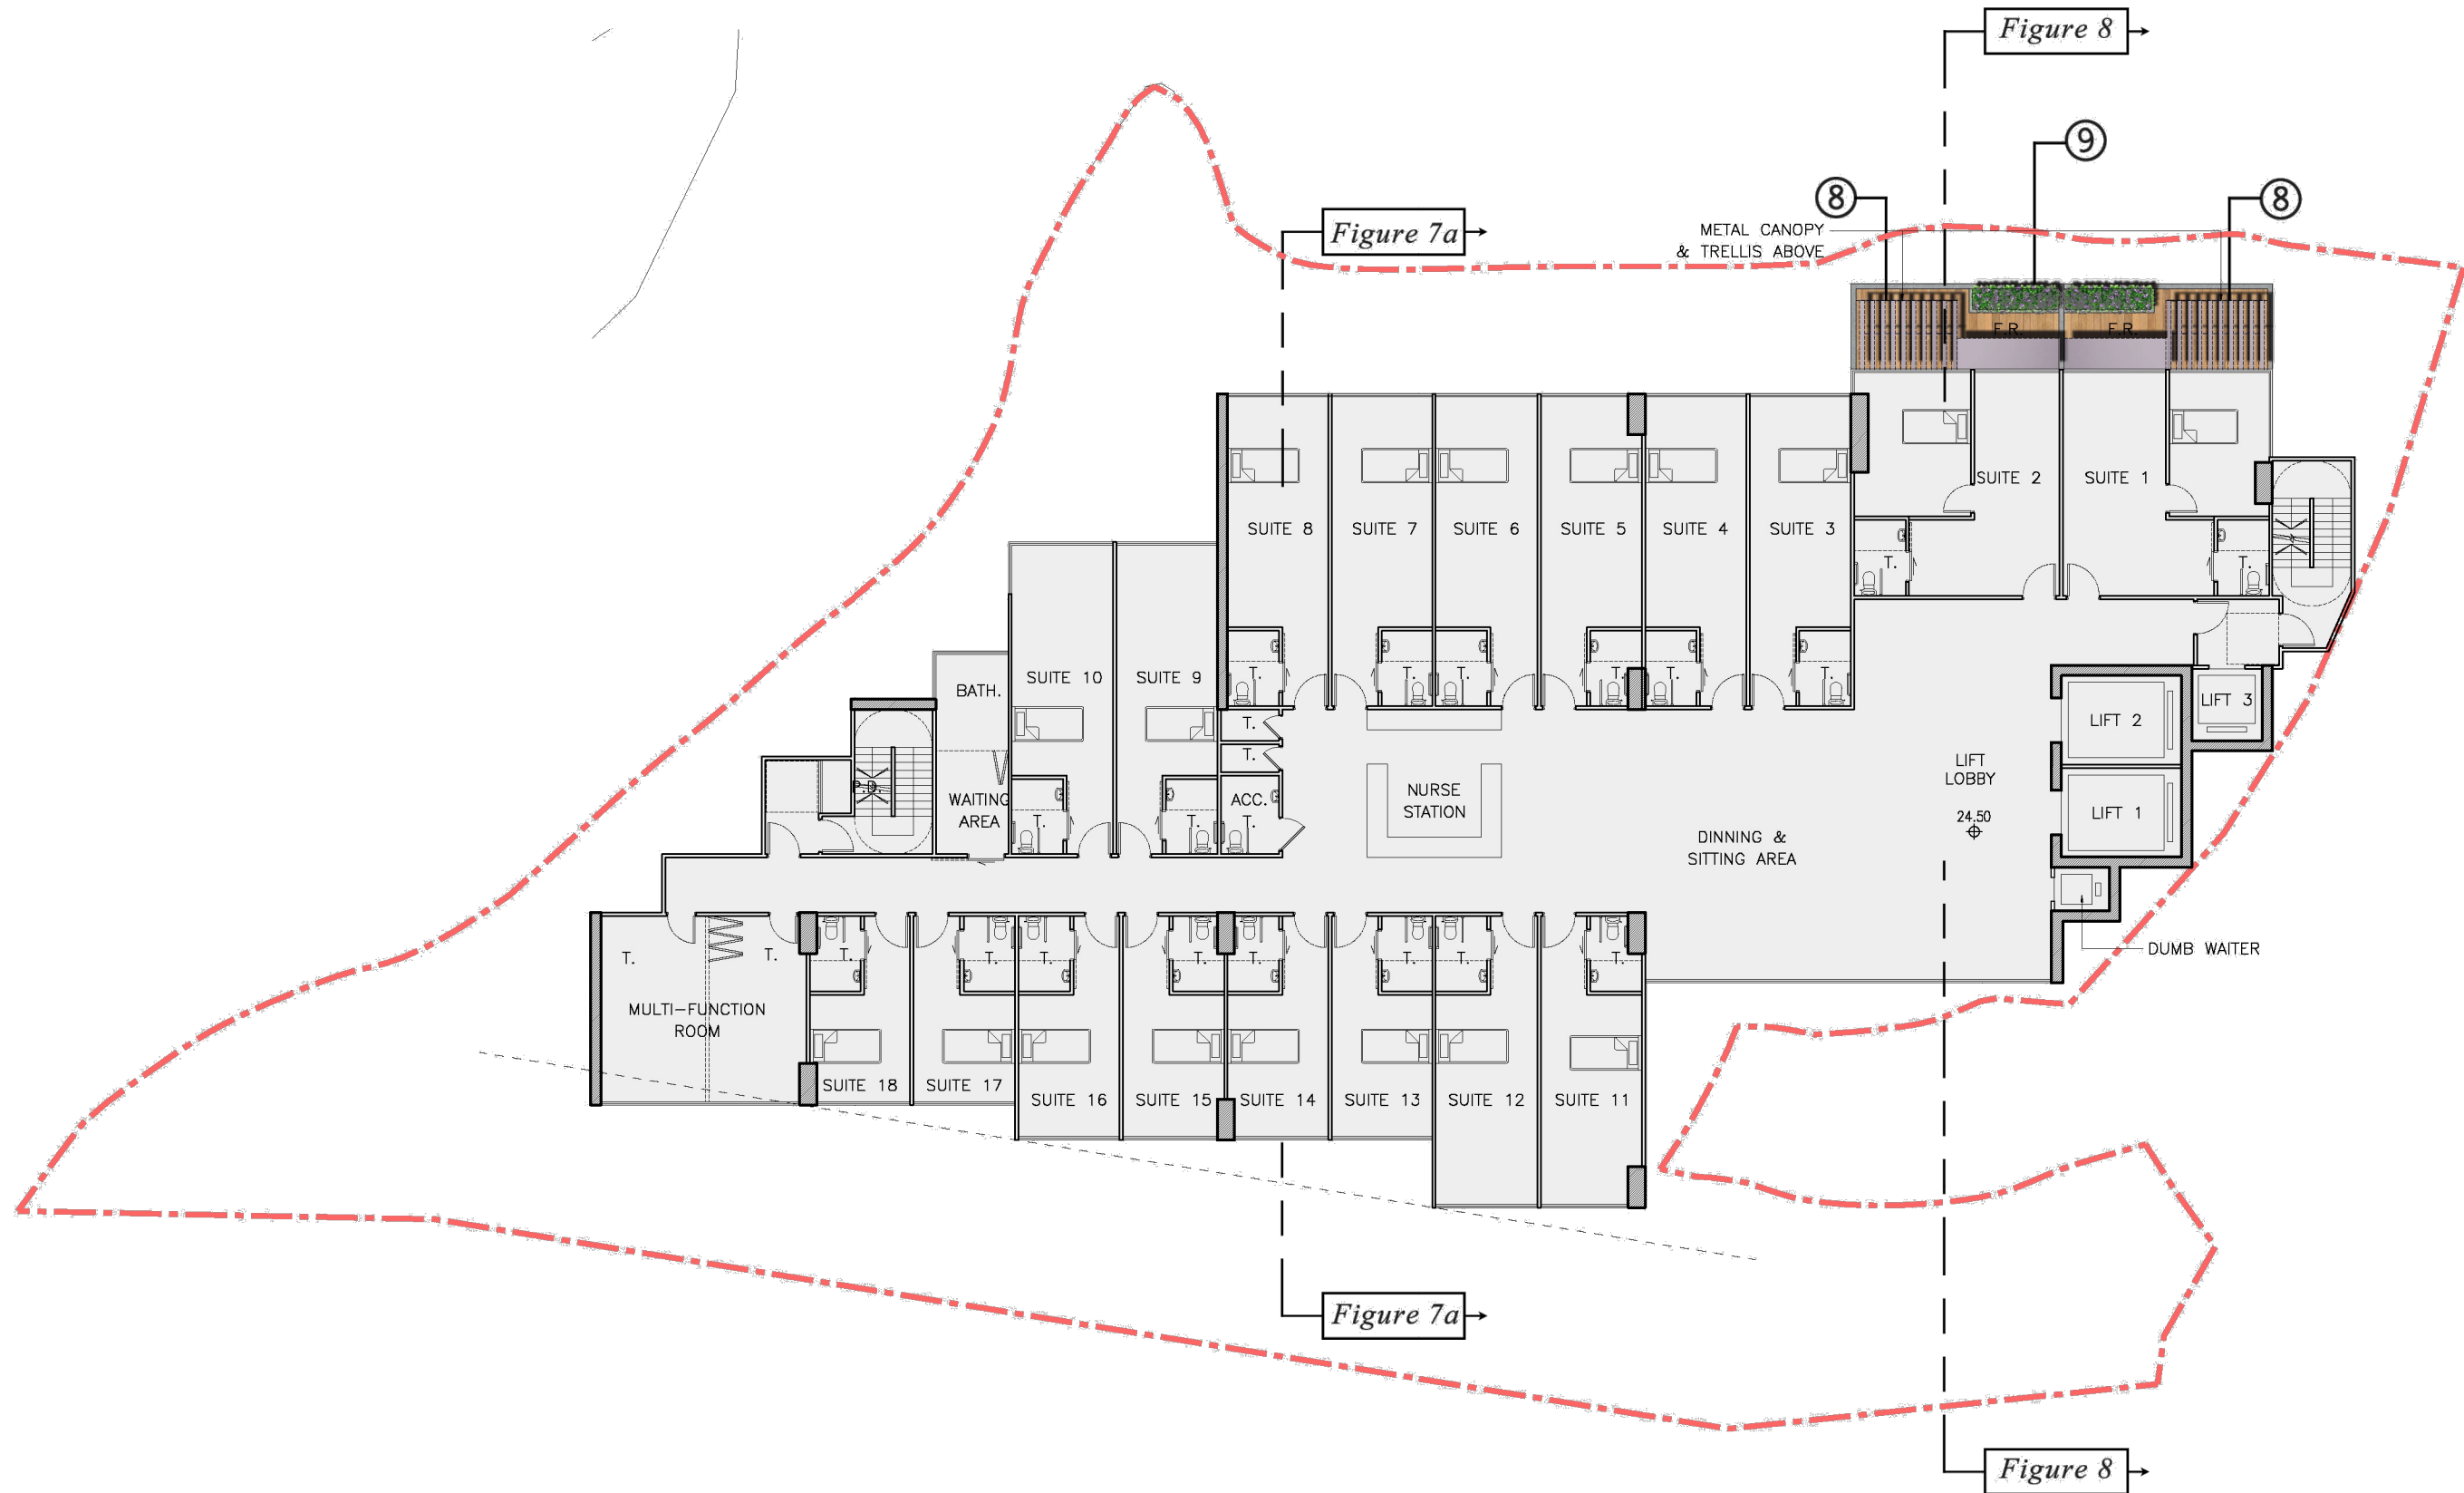


PROPOSED NEW TREES = 0 NO.





PROPOSED NEW TREES = 0 NO.



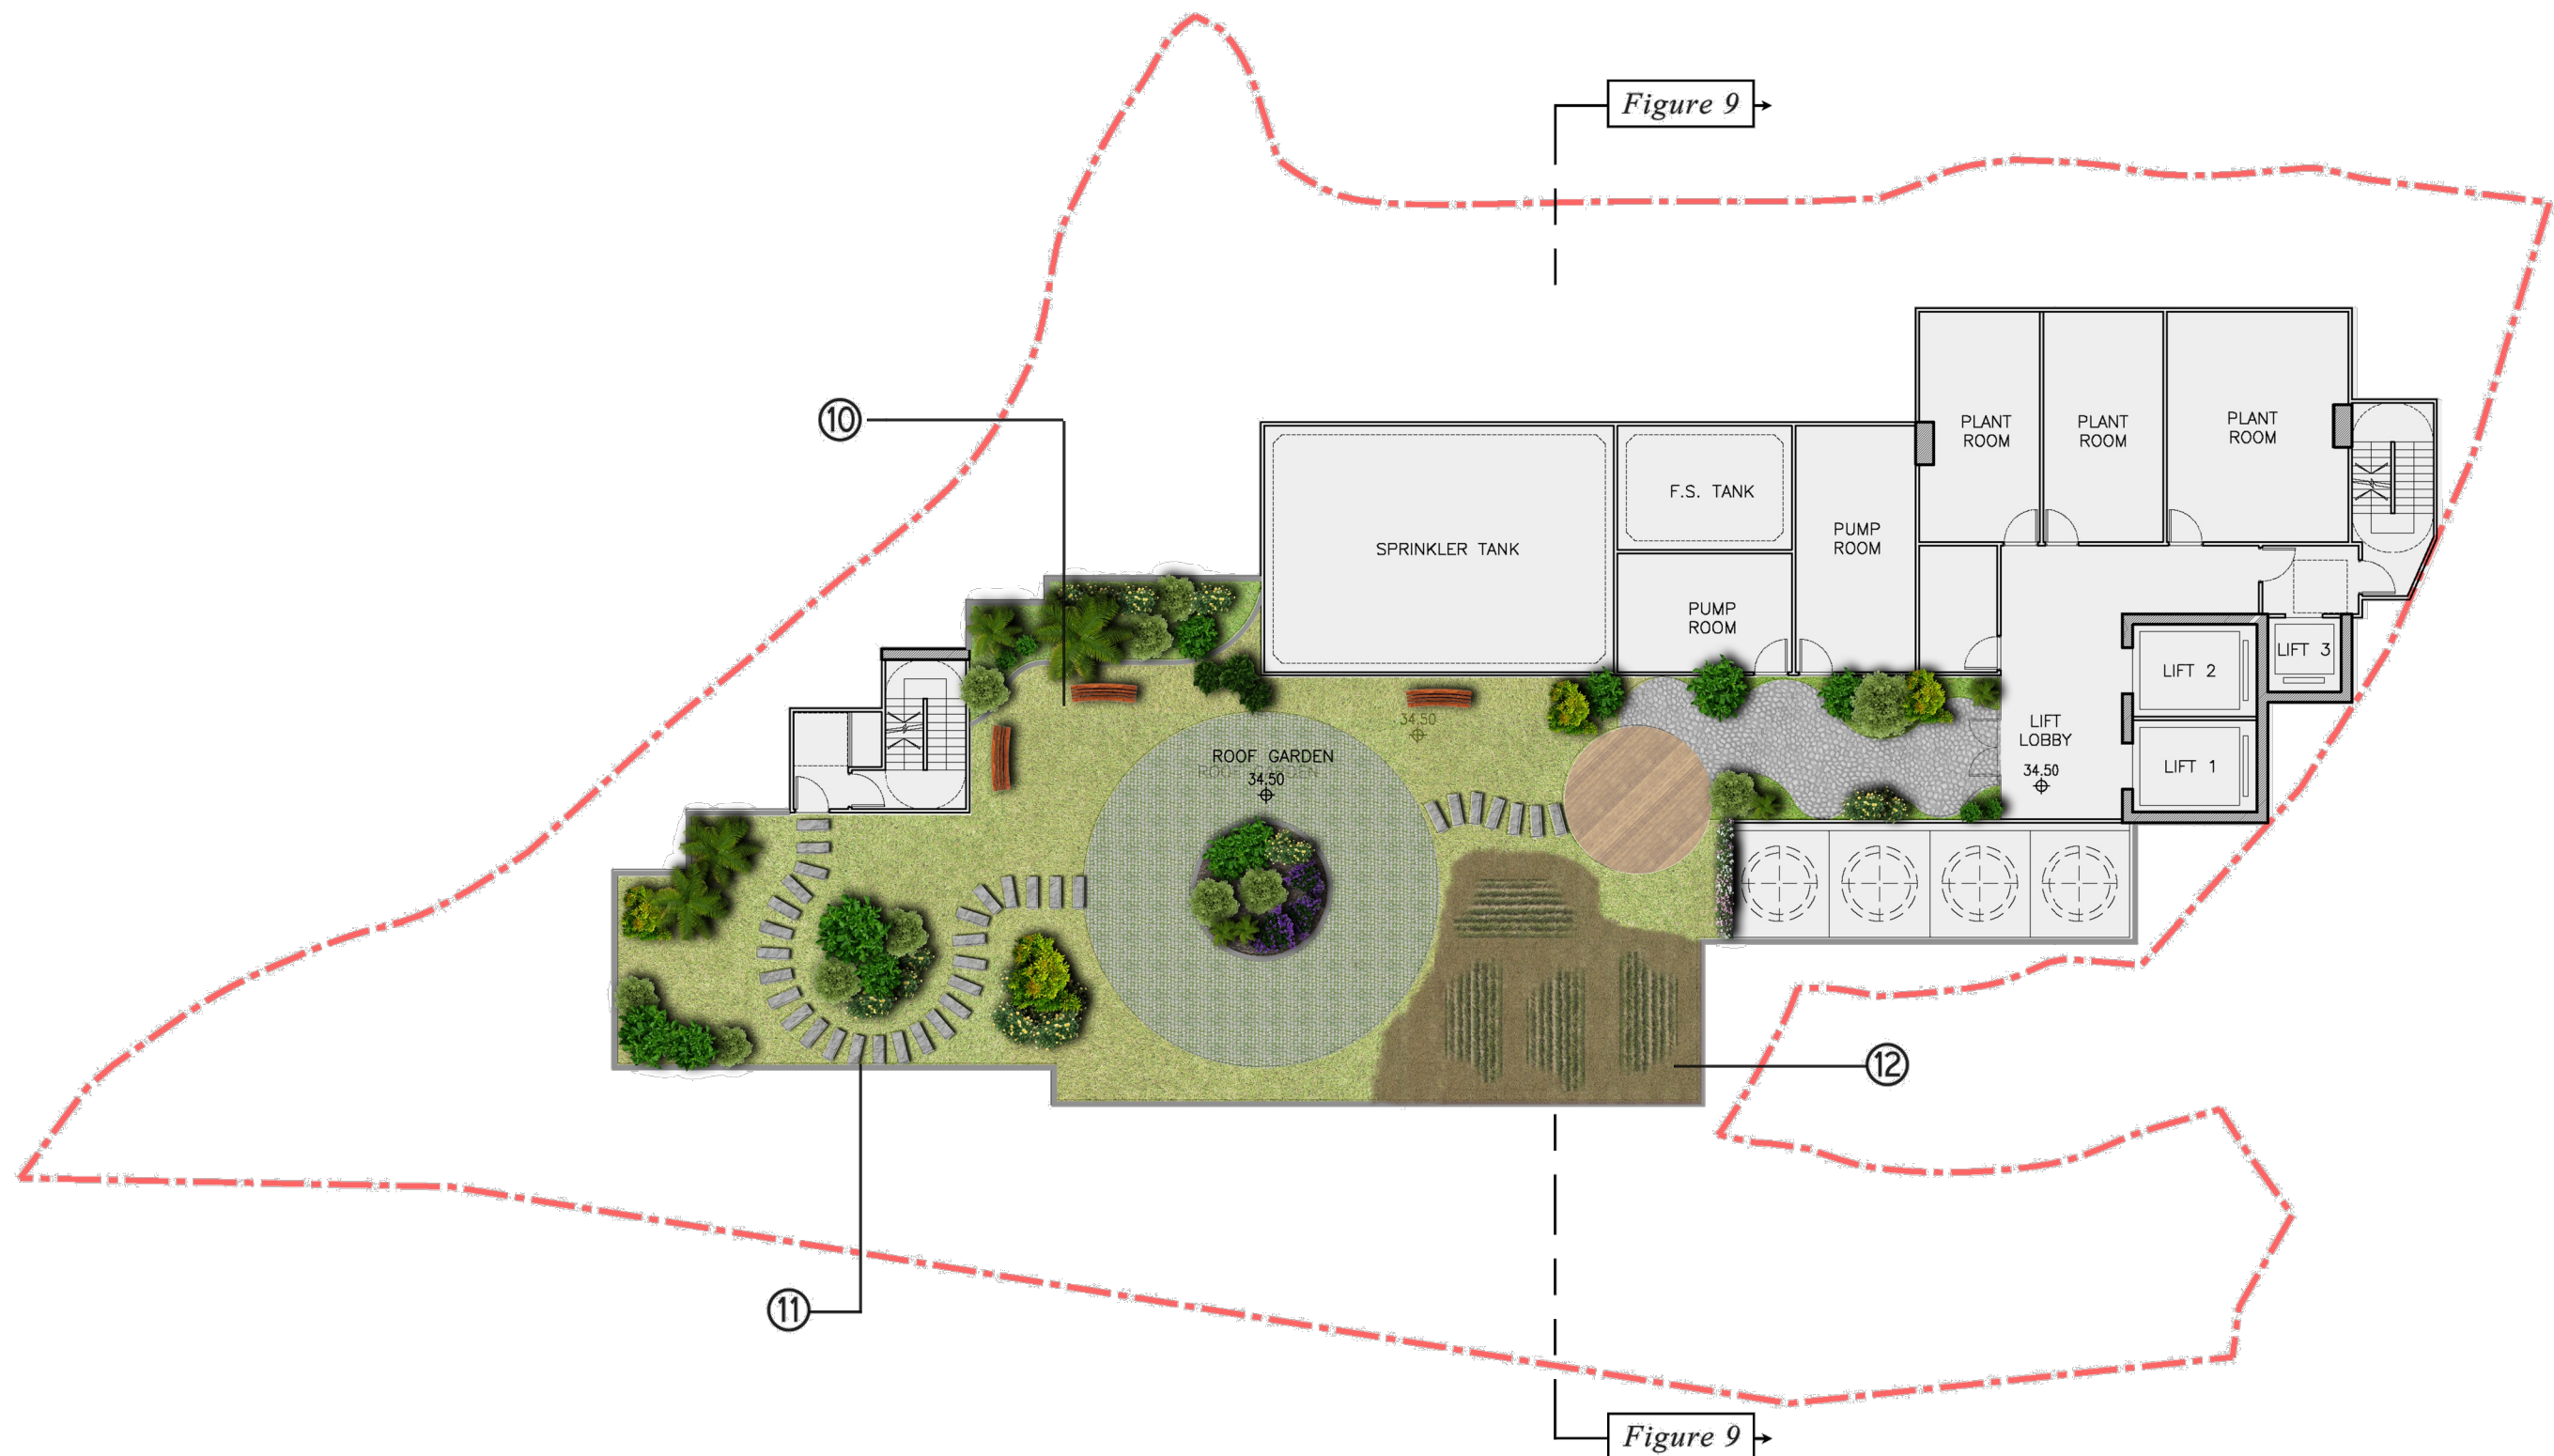

PROPOSED NEW TREES = 0 NO.



BOUNDARY LINE

2483

PROPOSED RCHE DEVELOPMENT
at TUNG TSZ,
TAI PO, N.T.

R/F CONCEPTUAL LANDSCAPE PLAN

FIG.6

1:200 (A3)

A

APR. 2025
NOV. 2024

Do not scale drawing.
Contractors are required to verify exact dimensions on site.
The drawings show the design intent of the architect only. Contractors are required to submit shop drawings where appropriate.
The design remains to be the property of "R Lee Architects Ltd" unless otherwise specified.
This drawing is not for construction purposes unless expressly certified.

R LEE ARCHITECTS LTD





BOUNDARY LINE

2483

PROPOSED RCHE DEVELOPMENT
at TUNG TSZ,
TAI PO, N.T.

CONCEPTUAL LANDSCAPE
MASTER PLAN

FIG. 7

1:200 (A3)

A

MAR. 2025
NOV. 2024

Do not scale drawing.
Contractors are required to verify exact dimensions on site.
The drawings show the design intent of the architect only. Contractors are required to submit shop drawings where appropriate.
The design remains to be the property of "R Lee Architects Ltd" unless otherwise specified.
This drawing is not for construction purposes unless expressly certified.

R LEE ARCHITECTS LTD





BOUNDARY LINE

2483

PROPOSED RCHE DEVELOPMENT
at TUNG TSZ,
TAI PO, N.T.

CONCEPTUAL LANDSCAPE
SECTION

FIG. 7A

1:200 (A3)

-

APR. 2025

Do not scale drawing.
Contractors are required to verify exact dimensions on site.
The drawings show the design intent of the architect only. Contractors are required to submit shop drawings where appropriate.
The design remains to be the property of "R Lee Architects Ltd" unless otherwise specified.
This drawing is not for construction purposes unless expressly certified.

R LEE ARCHITECTS LTD

