



# Appendix E

## Revised Indicative Architectural Drawings

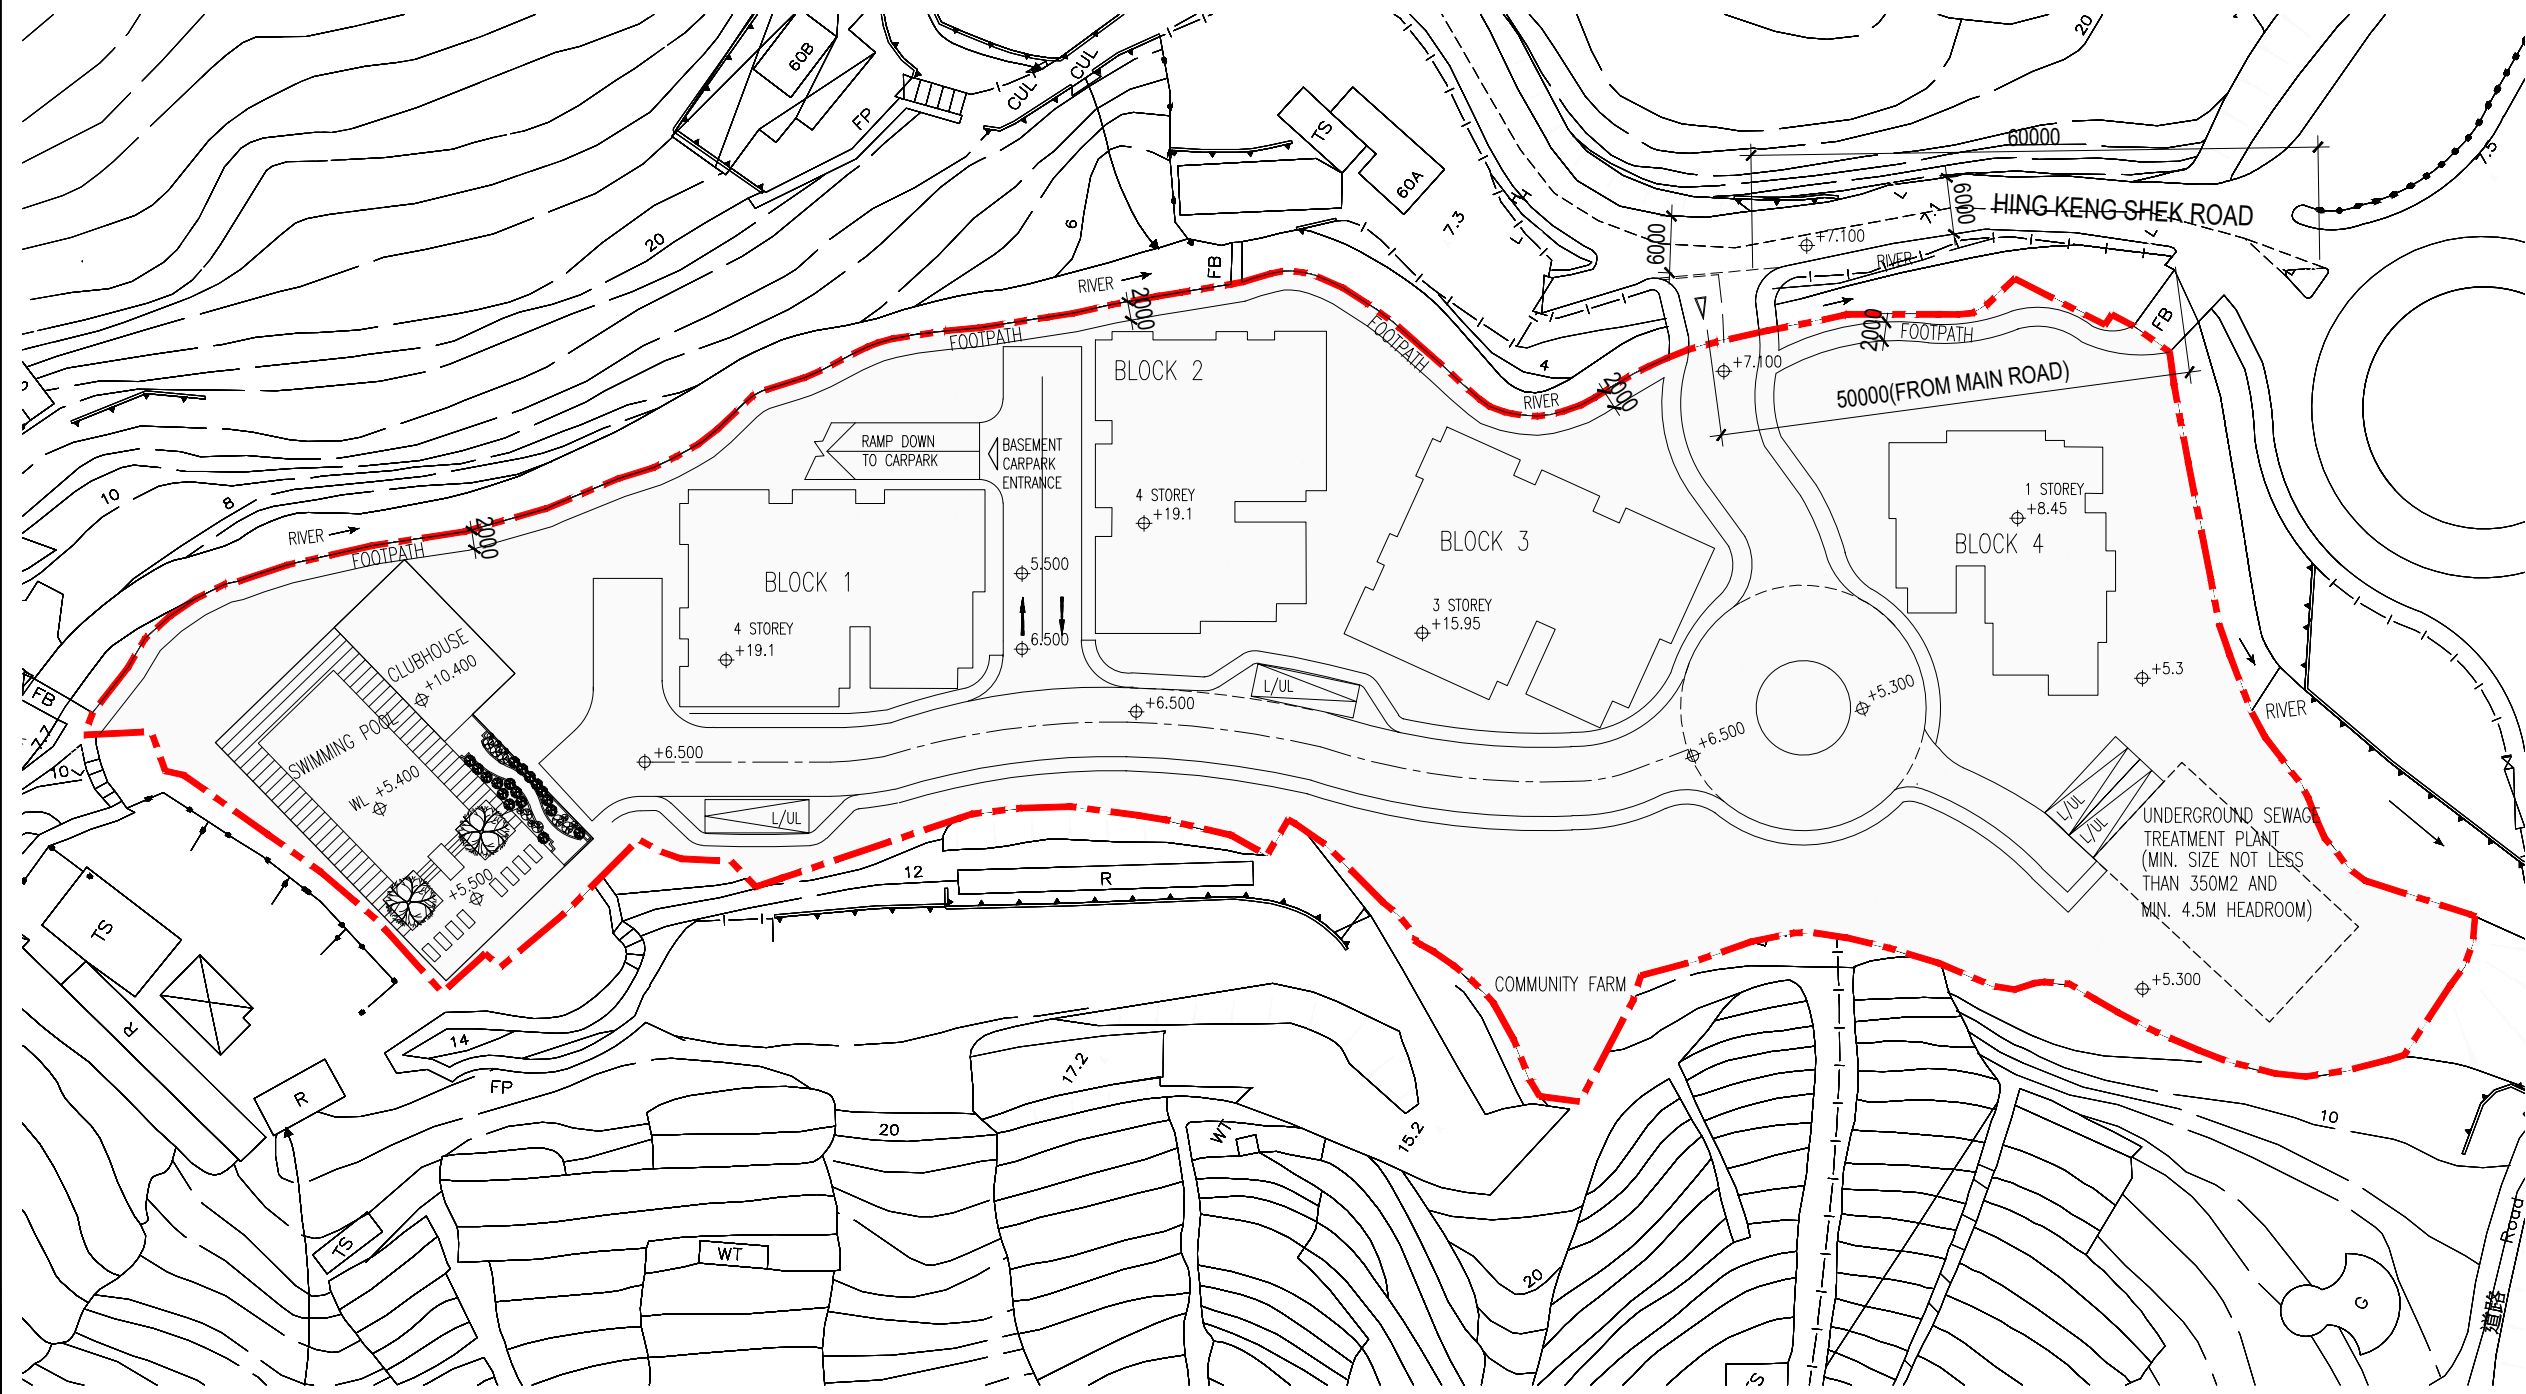

**K & W Architects Ltd.**  
 關黃建築師有限公司

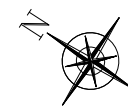



- This drawing and the contents herein are the copyright of K & W Architects Ltd.
- No part of the drawing and the design contained herein may be reproduced without the prior written consent of a director of K & W Architects Ltd.
- Do not take measurements directly from this drawing.
- Check and verify all dimensions on site.
- Read this drawing in conjunction with the specifications and all other related drawings.
- Notify the Architect immediately of any discrepancy found herein.

Client

**Project**  
 APPLICATION FOR AMENDMENT OF PLAN UNDER SECTION 12A OF THE TOWN PLANNING ORDINANCE (CAP.131) TO REZONE THEE APPLICATION SITE FROM "GREEN" BELT AND AREA SHOWN AS "ROAD" TO "RESIDENTIAL (GROUP C) 5" FOR PROPOSEED RESIDENTIAL DEVELOPMENT AT VARIOUS LOTS IN D.D.210 AND ADJOINING GOVERNMENT LAND, PAK WAI, SAI KUNG

**Drawing Title**  
 MASTER LAYOUT PLAN

Job No.	Drawing No.	Revision No.
D1186	MLP-01	P
Scale	Date	CAD Ref.
1:800	09/06/2025	
Drawn	Checked	Approved
SF	SF	

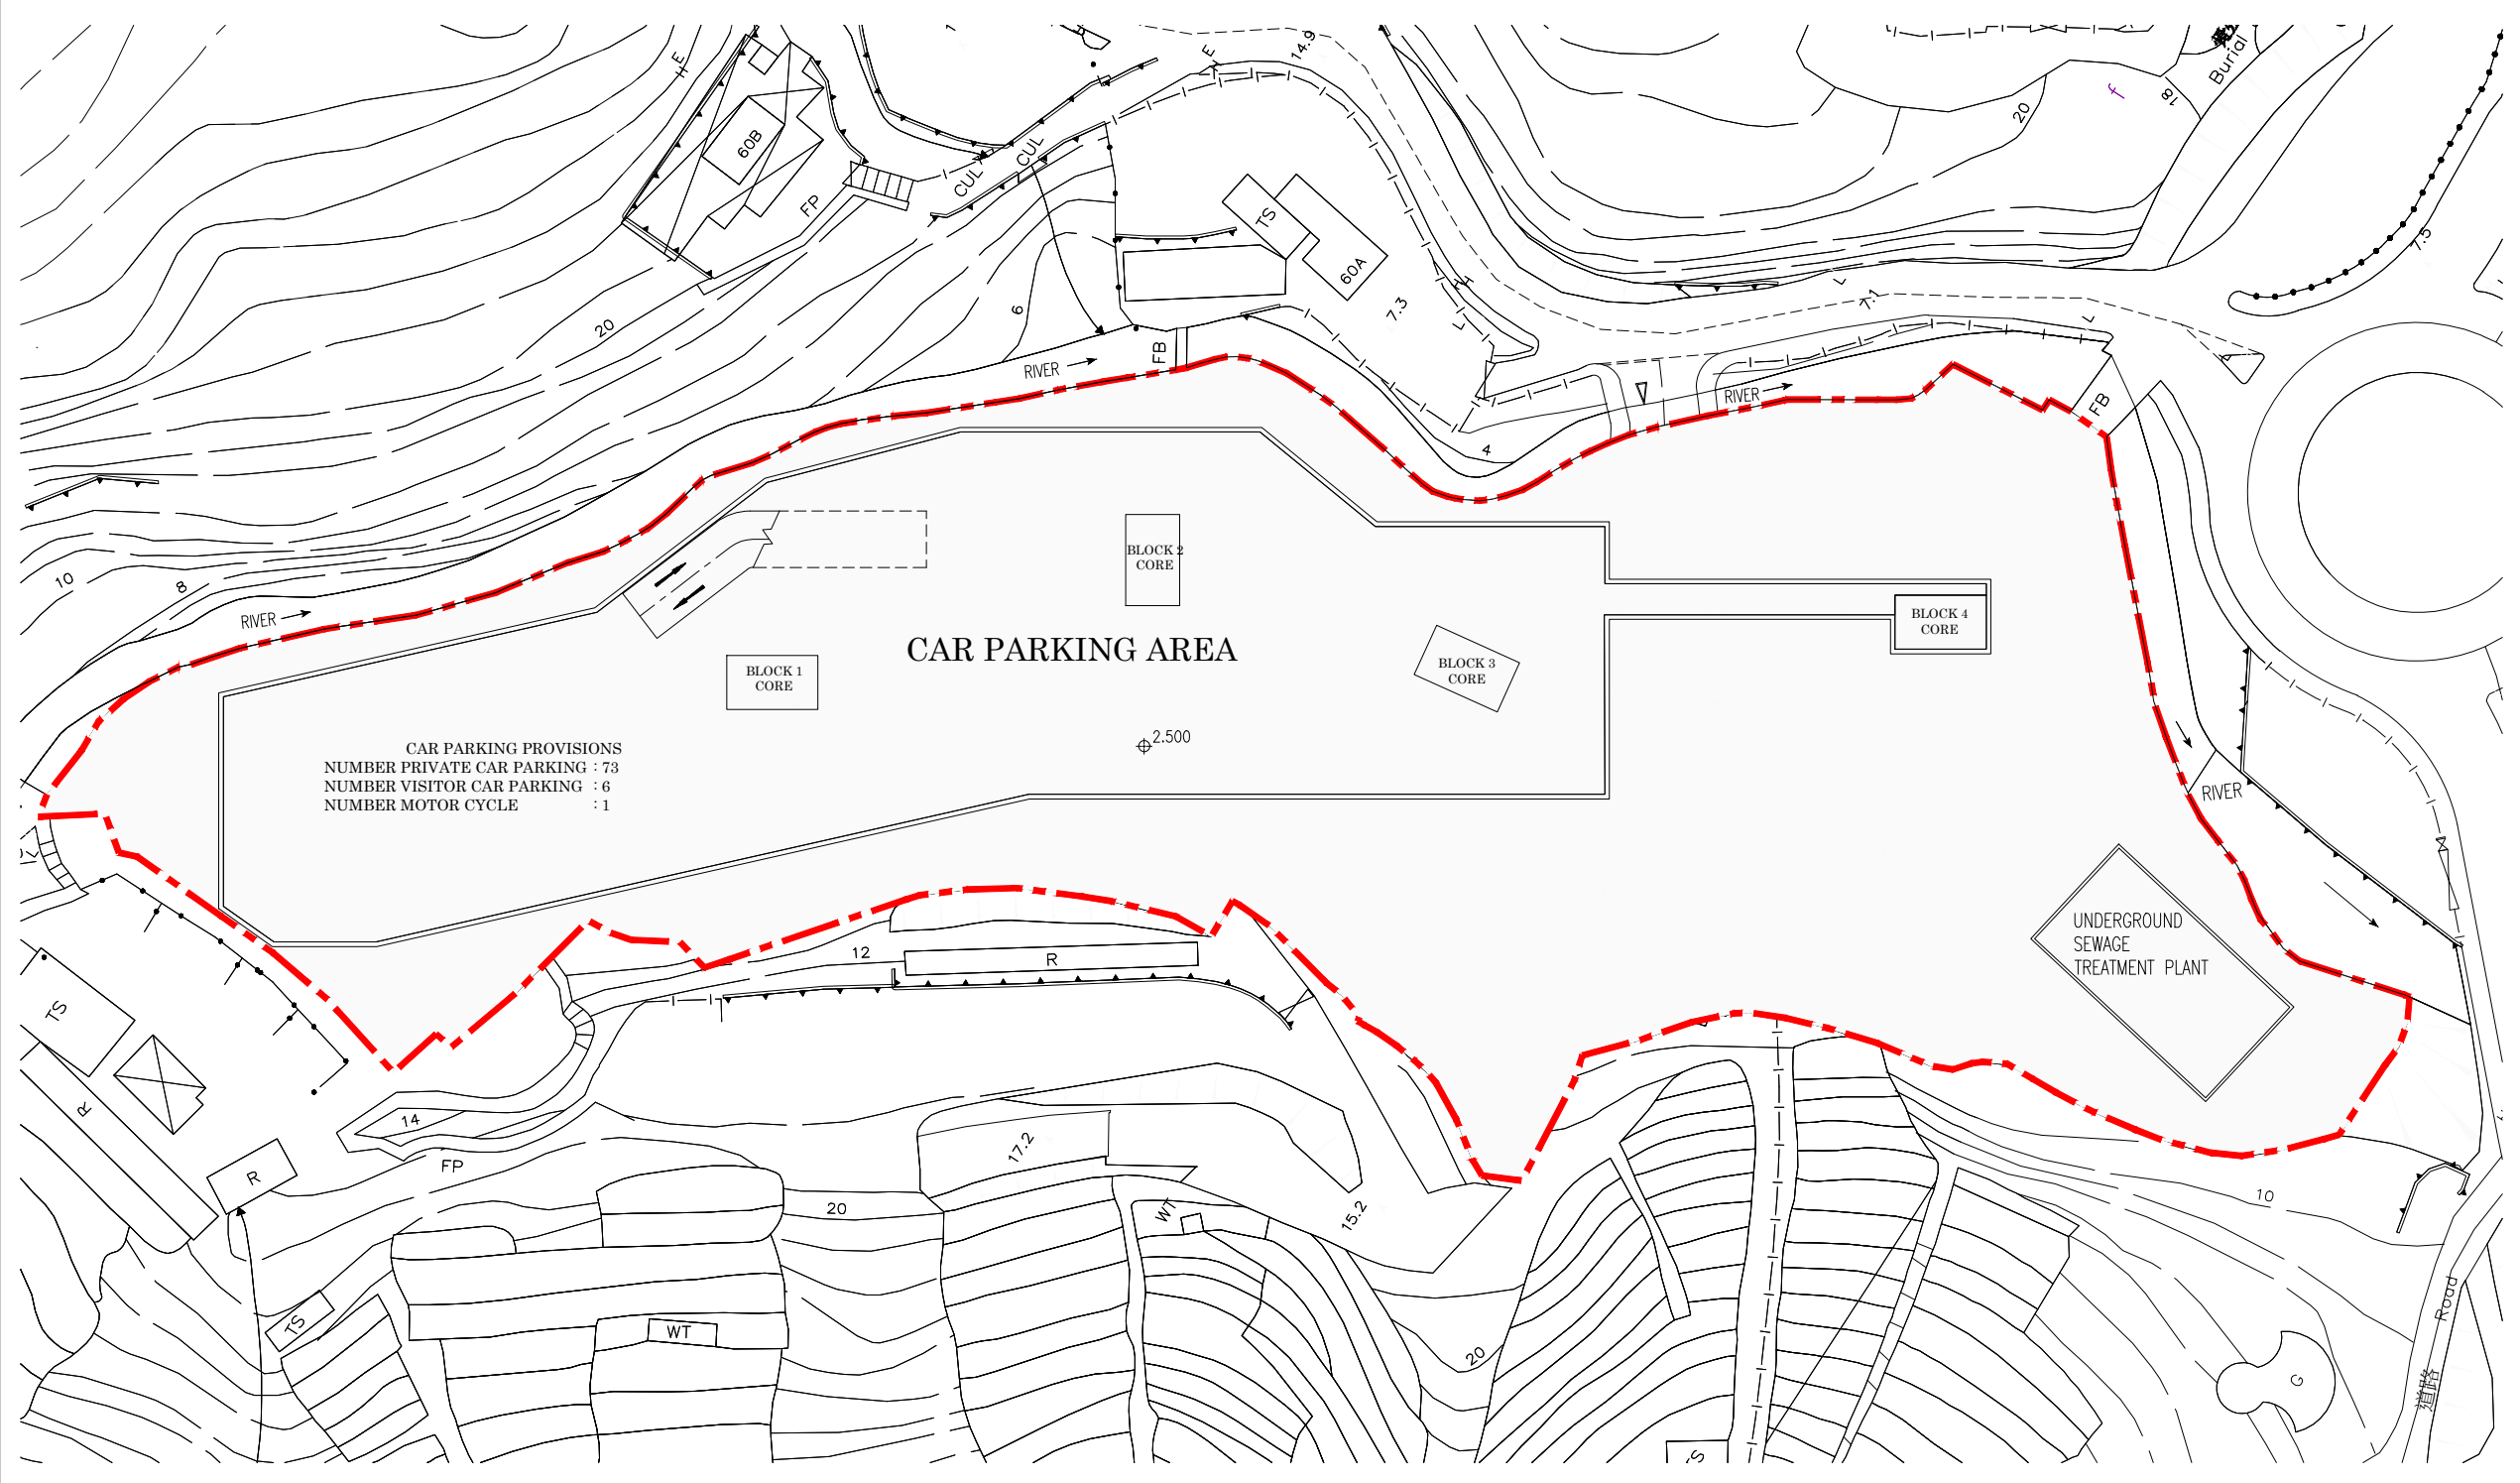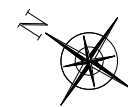

CAR PARKING PROVISIONS  
 NUMBER PRIVATE CAR PARKING : 73  
 NUMBER VISITOR CAR PARKING : 6  
 NUMBER MOTOR CYCLE : 1

**K & W Architects Ltd.**  
 關黃建築師有限公司




- This drawing and the contents herein are the copyright of K & W Architects Ltd.
- No part of the drawing and the design contained herein may be reproduced without the prior written consent of a director of K & W Architects Ltd.
- Do not take measurements directly from this drawing.
- Check and verify all dimensions on site.
- Read this drawing in conjunction with the specifications and all other related drawings.
- Notify the Architect immediately of any discrepancy found herein.

Client

**Project**  
 APPLICATION FOR AMENDMENT OF PLAN UNDER SECTION 12A OF THE TOWN PLANNING ORDINANCE (CAP.131) TO REZONE THEE APPLICATION SITE FROM "GREEN" BELT AND AREA SHOWN AS "ROAD" TO "RESIDENTIAL (GROUP C) 5" FOR PROPOSEED RESIDENTIAL DEVELOPMENT AT VARIOUS LOTS IN D.D.210 AND ADJOINING GOVERNMENT LAND, PAK WAI, SAI KUNG


**Drawing Title**  
**BASEMENT PLAN**

Job No.	Drawing No.	Revision No.
D1186	FL-02	P
Scale	Date	CAD Ref.
1:500	23/08/2023	
Drawn	Checked	Approved
PC	PC	

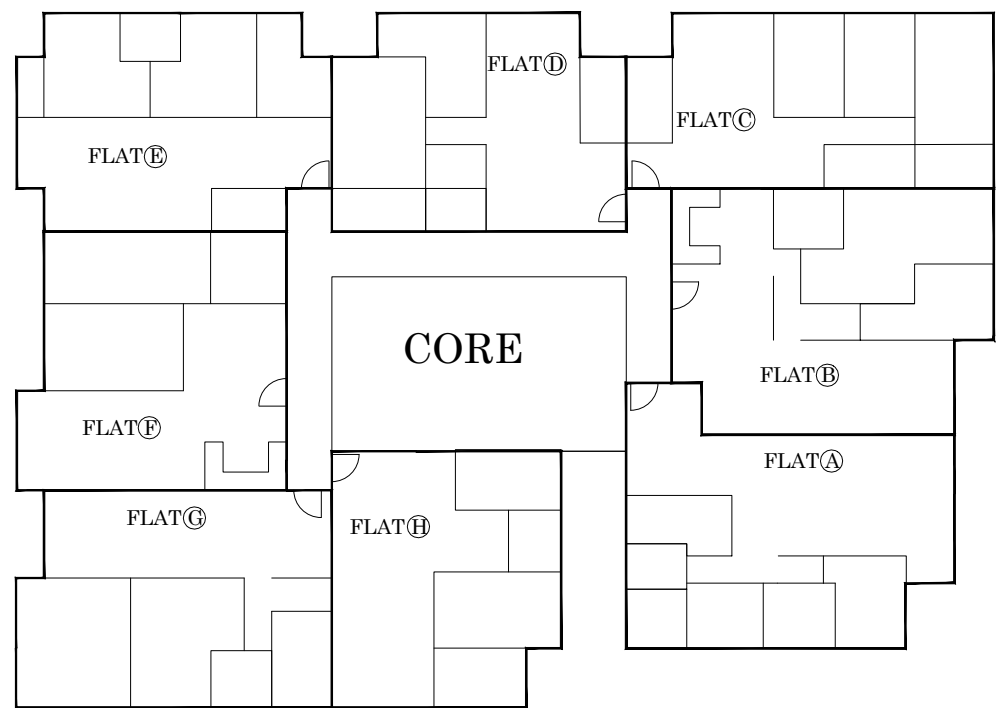


**BLOCK 1**

Average unit size: 76 sq.m

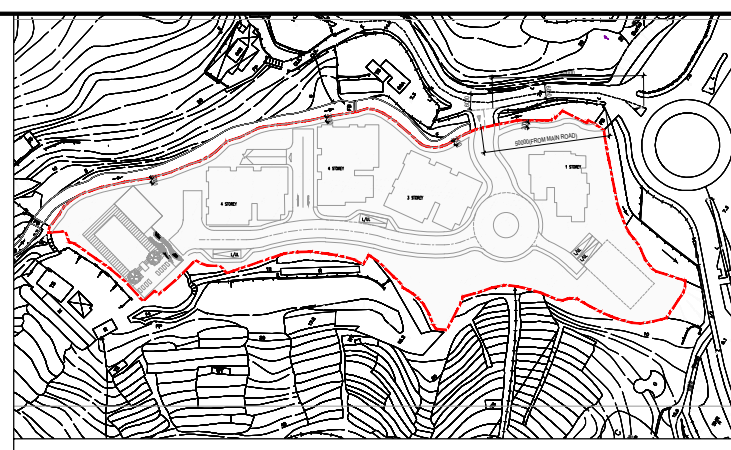


KEY PLAN 1 : 3000

BLOCK 1		BLOCK 2		BLOCK 3		BLOCK 4	
FLOOR	NO. OF UNIT	FLOOR	NO. OF UNIT	FLOOR	NO. OF UNIT	FLOOR	NO. OF UNIT
G/F	8	G/F	8	G/F	8	G/F	8
1/F	8	1/F	8	1/F	8		
2/F	8	2/F	8	2/F	8		
3/F	8	3/F	8				
R/F		R/F		R/F			
TOTAL	32	TOTAL	32	TOTAL	24	TOTAL	8

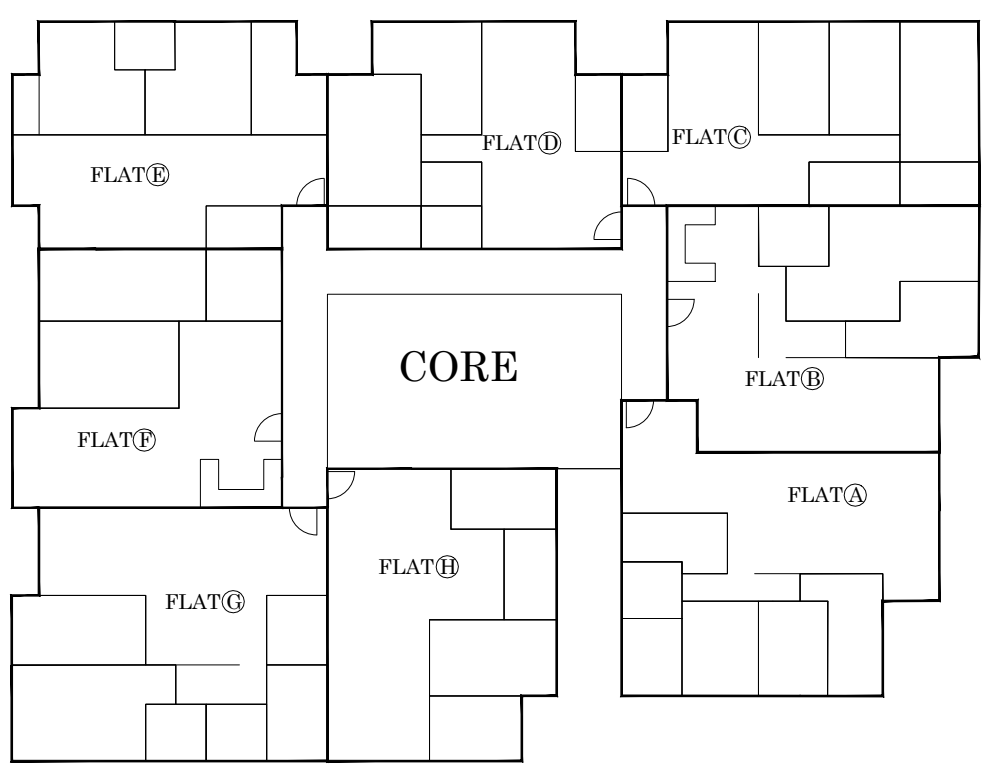

**BLOCK 2,3**

Average unit size: 83.48 sq.m

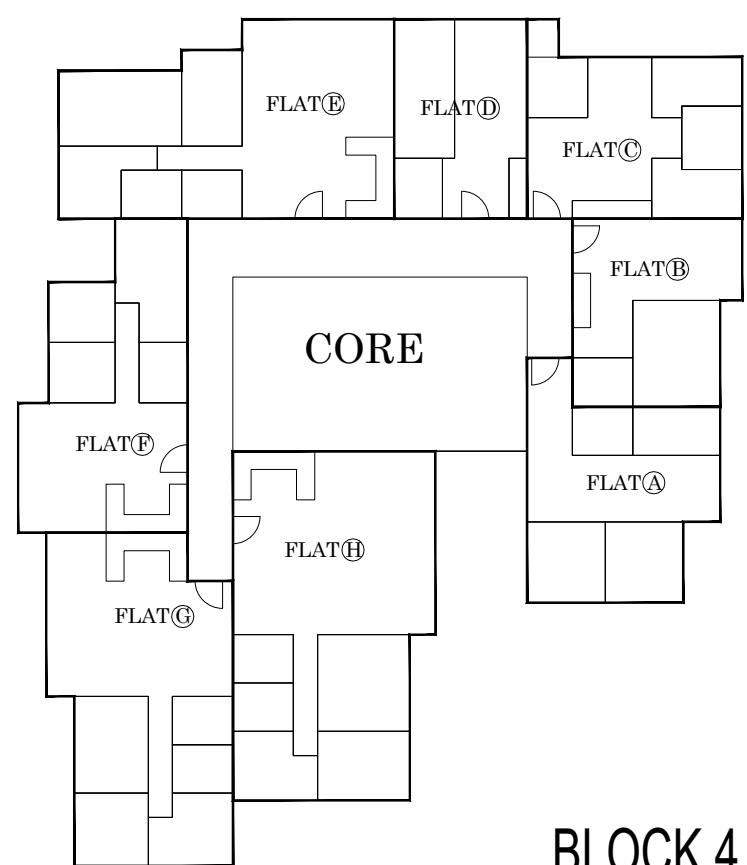

**BLOCK 4**

Average unit size: 63.5 sq.m

**K & W Architects Ltd.**  
關黃建築師有限公司





- This drawing and the contents herein are the copyright of K & W Architects Ltd.
- No part of the drawing and the design contained herein may be reproduced without the prior written consent of a director of K & W Architects Ltd.
- Do not take measurements directly from this drawing.
- Check and verify all dimensions on site.
- Read this drawing in conjunction with the specifications and all other related drawings.
- Notify the Architect immediately of any discrepancy found herein.

Project  
APPLICATION FOR AMENDMENT OF PLAN UNDER SECTION 12A OF THE TOWN PLANNING ORDINANCE (CAP.131) TO REZONE THEE APPLICATION SITE FORM "GREEN" BELT AND AREA SHOWN AS "ROAD" TO " RESIDENTIAL (GROUP C) 5" FOR PROPOSEED RESIDENTIAL DEVELOPMENT AT VARIOUS LOTS IN D.D.210 AND ADJOINING GOVERNMENT LAND, PAK WAI, SAI KUNG

Drawing Title  
**TPYICAL LAYOUT PLAN**

Job No.	Drawing No.	Revision No.
D1186	FL-03	M
Scale	Date	CAD Ref.
1:300	09/06/2025	
Drawn	Checked	Approved
SF	SF	

Rev.	Date	Amendment	Purpose
3	06/06/2023		

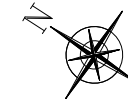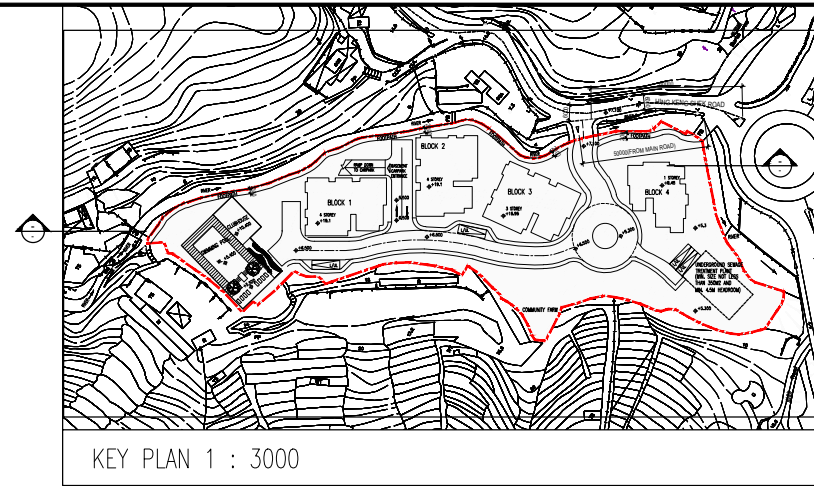

**K & W Architects Ltd.**  
關黃建築師有限公司

**K&W**

- This drawing and the contents herein are the copyright of K & W Architects Ltd.
- No part of the drawing and the design contained herein may be reproduced without the prior written consent of a director of K & W Architects Ltd.
- Do not take measurements directly from this drawing.
- Check and verify all dimensions on site.
- Read this drawing in conjunction with the specifications and all other related drawings.
- Notify the Architect immediately of any discrepancy found herein.


Client

**Project**  
APPLICATION FOR AMENDMENT OF PLAN UNDER SECTION 12A OF THE TOWN PLANNING ORDINANCE (CAP.131) TO REZONE THEE APPLICATION SITE FORM "GREEN" BELT AND AREA SHOWN AS "ROAD" TO "RESIDENTIAL (GROUP C) 5" FOR PROPOSEED RESIDENTIAL DEVELOPMENT AT VARIOUS LOTS IN D.D.210 AND ADJOINING GOVERNMENT LAND, PAK WAI, SAI KUNG

Drawing Title

**DIAGRAMATIC SECTION**

Job No.	Drawing No.	Revision No.
D1186	FL-04	L
Scale	Date	CAD Ref.
1:800	30/05/2024	
Drawn	Checked	Approved
PC	PC	

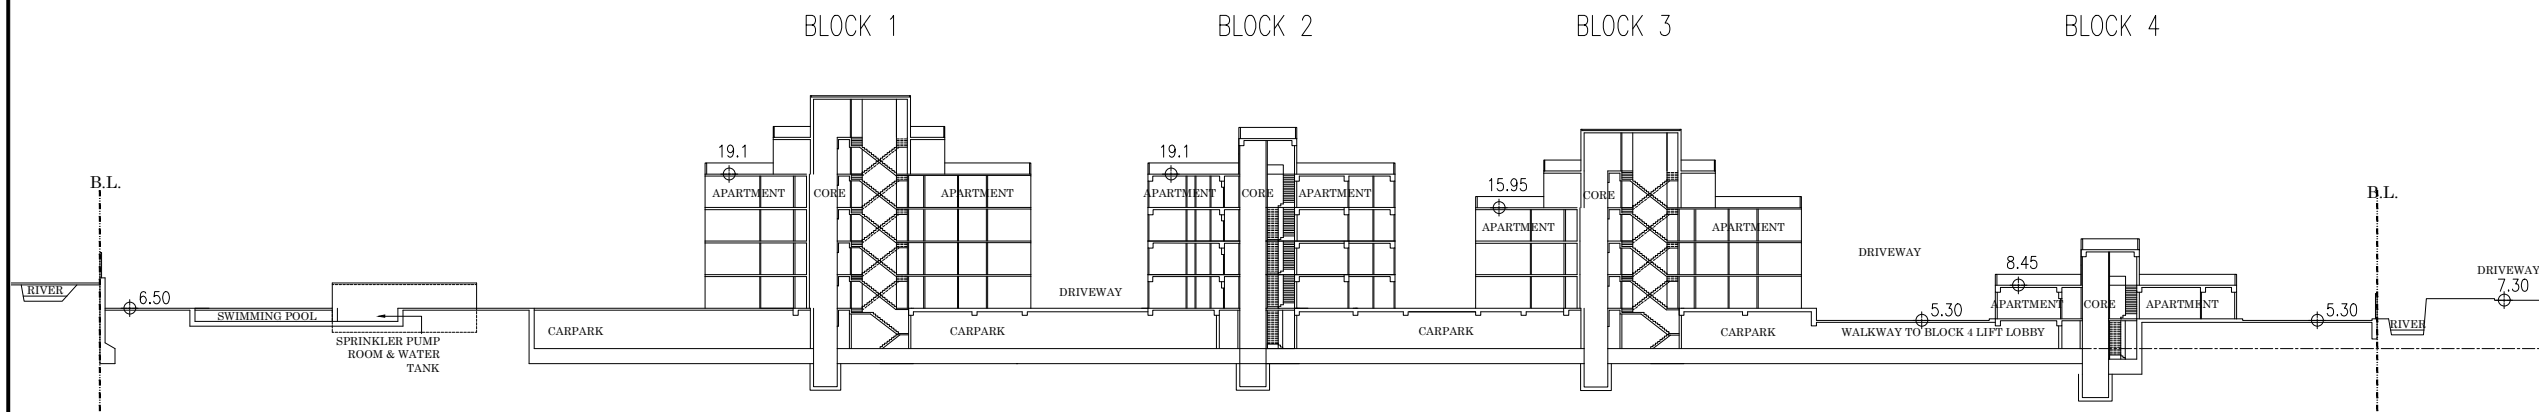

**DIAGRAMATIC SECTION**