


## Appendix D

**Replacement Page of the Revised Indicative Architectural Drawings**

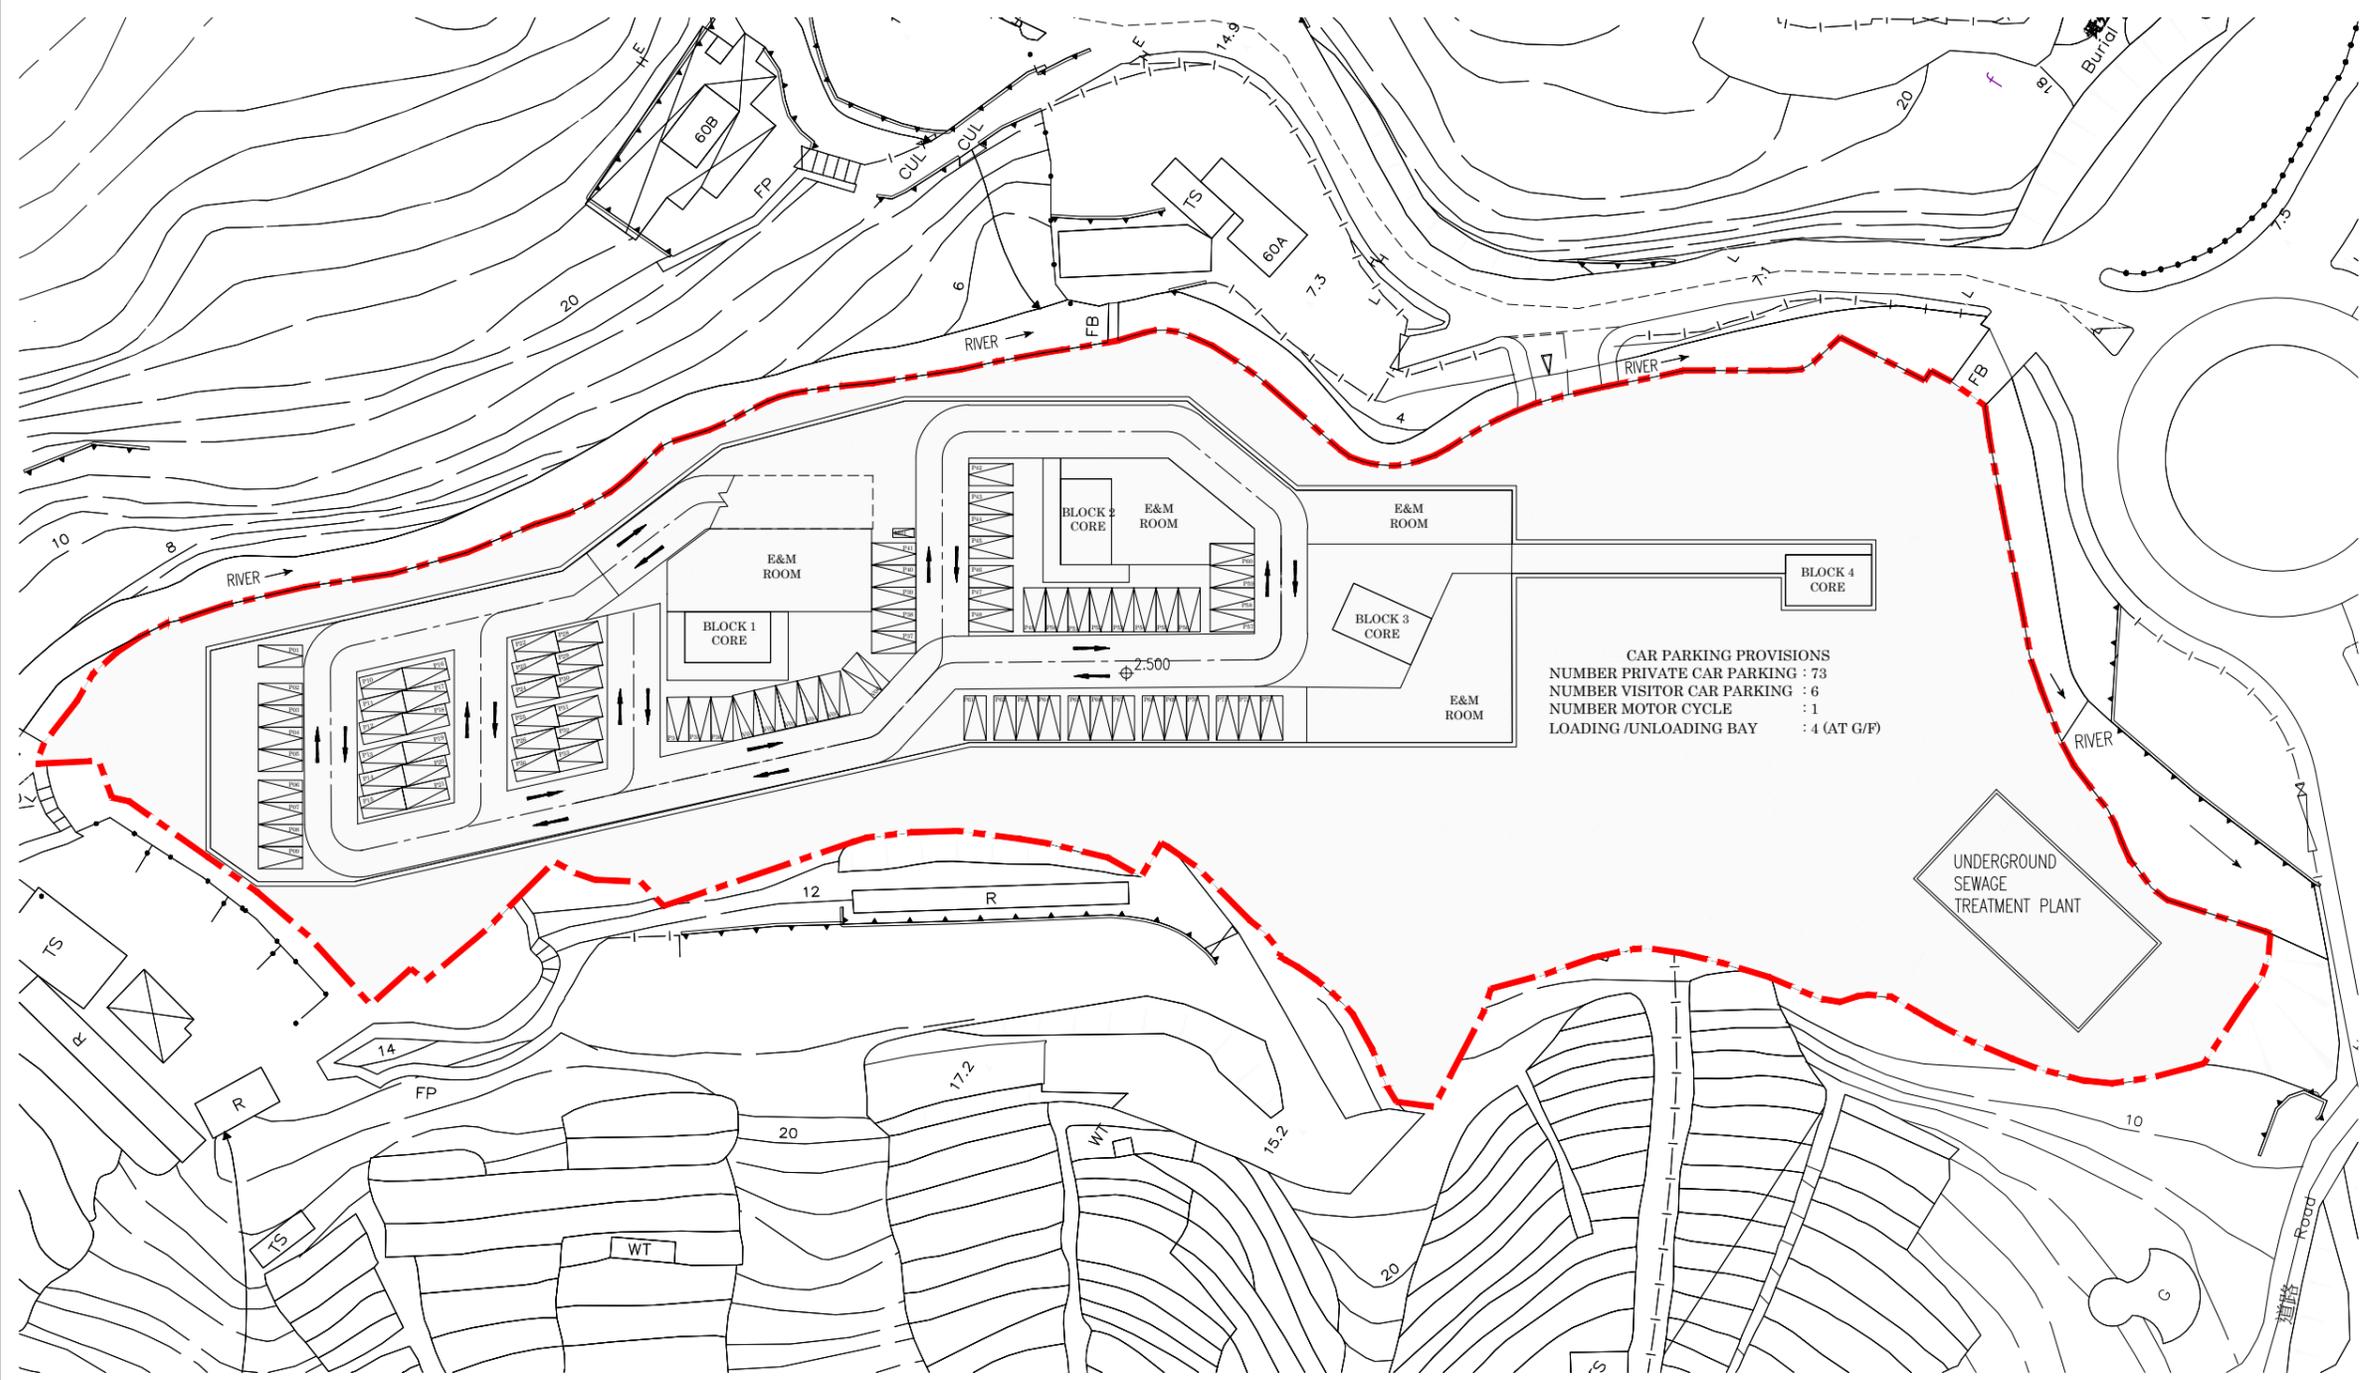

**CAR PARKING PROVISIONS**  
 NUMBER PRIVATE CAR PARKING : 73  
 NUMBER VISITOR CAR PARKING : 6  
 NUMBER MOTOR CYCLE : 1  
 LOADING /UNLOADING BAY : 4 (AT G/F)

**K & W Architects Ltd.**  
 關黃建築師有限公司



- This drawing and the contents herein are the copyright of K & W Architects Ltd.
- No part of the drawing and the design contained herein may be reproduced without the prior written consent of a director of K & W Architects Ltd.
- Do not take measurements directly from this drawing.
- Check and verify all dimensions on site.
- Read this drawing in conjunction with the specifications and all other related drawings.
- Notify the Architect immediately of any discrepancy found herein.

Client

**Project**  
 APPLICATION FOR AMENDMENT OF PLAN UNDER SECTION 12A OF THE TOWN PLANNING ORDINANCE (CAP.131) TO REZONE THE APPLICATION SITE FROM "GREEN" BELT AND AREA SHOWN AS "ROAD" TO "RESIDENTIAL (GROUP C) 5" FOR PROPOSEED RESIDENTIAL DEVELOPMENT AT VARIOUS LOTS IN D.D.210 AND ADJOINING GOVERNMENT LAND, PAK WAI, SAI KUNG

**Drawing Title**  
**BASEMENT PLAN**

Job No.	Drawing No.	Revision No.
D1186	FL-02	P
Scale	Date	CAD Ref.
1:500	23/08/2023	
Drawn	Checked	Approved
PC	PC	