


Appendix E

Supplementary Information



KEY PLAN 1 : 3000

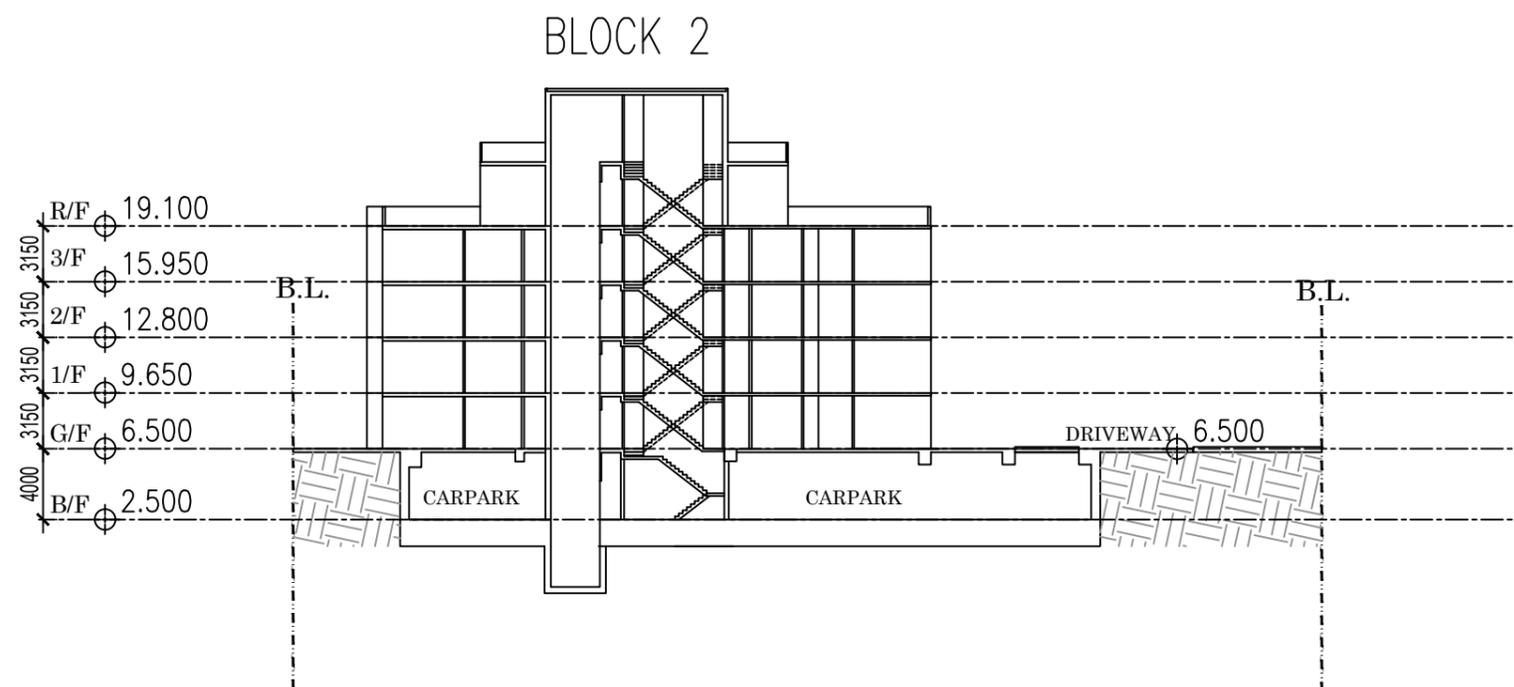

DIAGRAMATIC SECTION

K & W Architects Ltd.
 關黃建築師有限公司

K&W

- This drawing and the contents herein are the copyright of K & W Architects Ltd.
- No part of the drawing and the design contained herein may be reproduced without the prior written consent of a director of K & W Architects Ltd.
- Do not take measurements directly from this drawing.
- Check and verify all dimensions on site.
- Read this drawing in conjunction with the specifications and all other related drawings.
- Notify the Architect immediately of any discrepancy found herein.

Client


Project
 APPLICATION FOR AMENDMENT OF PLAN UNDER SECTION 12A OF THE TOWN PLANNING ORDINANCE (CAP.131) TO REZONE THEE APPLICATION SITE FROM "GREEN" BELT AND AREA SHOWN AS "ROAD" TO "RESIDENTIAL (GROUP C) 5" FOR PROPOSEED RESIDENTIAL DEVELOPMENT AT VARIOUS LOTS IN D.D.210 AND ADJOINING GOVERNMENT LAND, PAK WAI, SAI KUNG

Drawing Title

DIAGRAMATIC SECTION

Job No.	Drawing No.	Revision No.
D1186	FL-05	L
Scale	Date	CAD Ref.
1:800	30/05/2024	
Drawn	Checked	Approved
PC	PC	



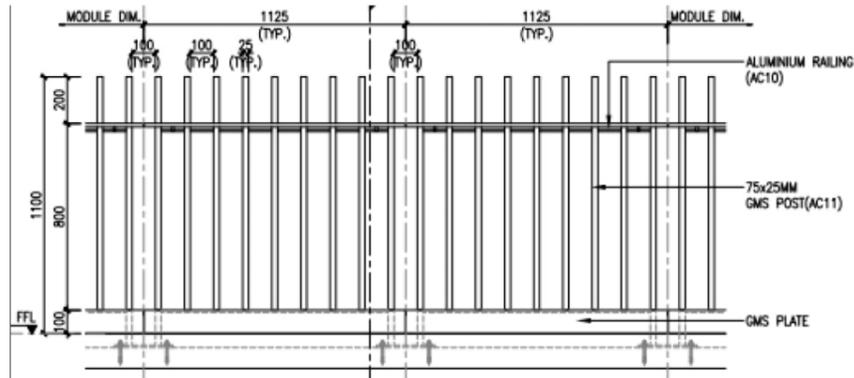


Proposed 1.2m fence wall along site boundary
"Fence Wall A"



Reference Image
Proposed 2m fence wall along eastern footpath
"Fence Wall B"



KEY PLAN

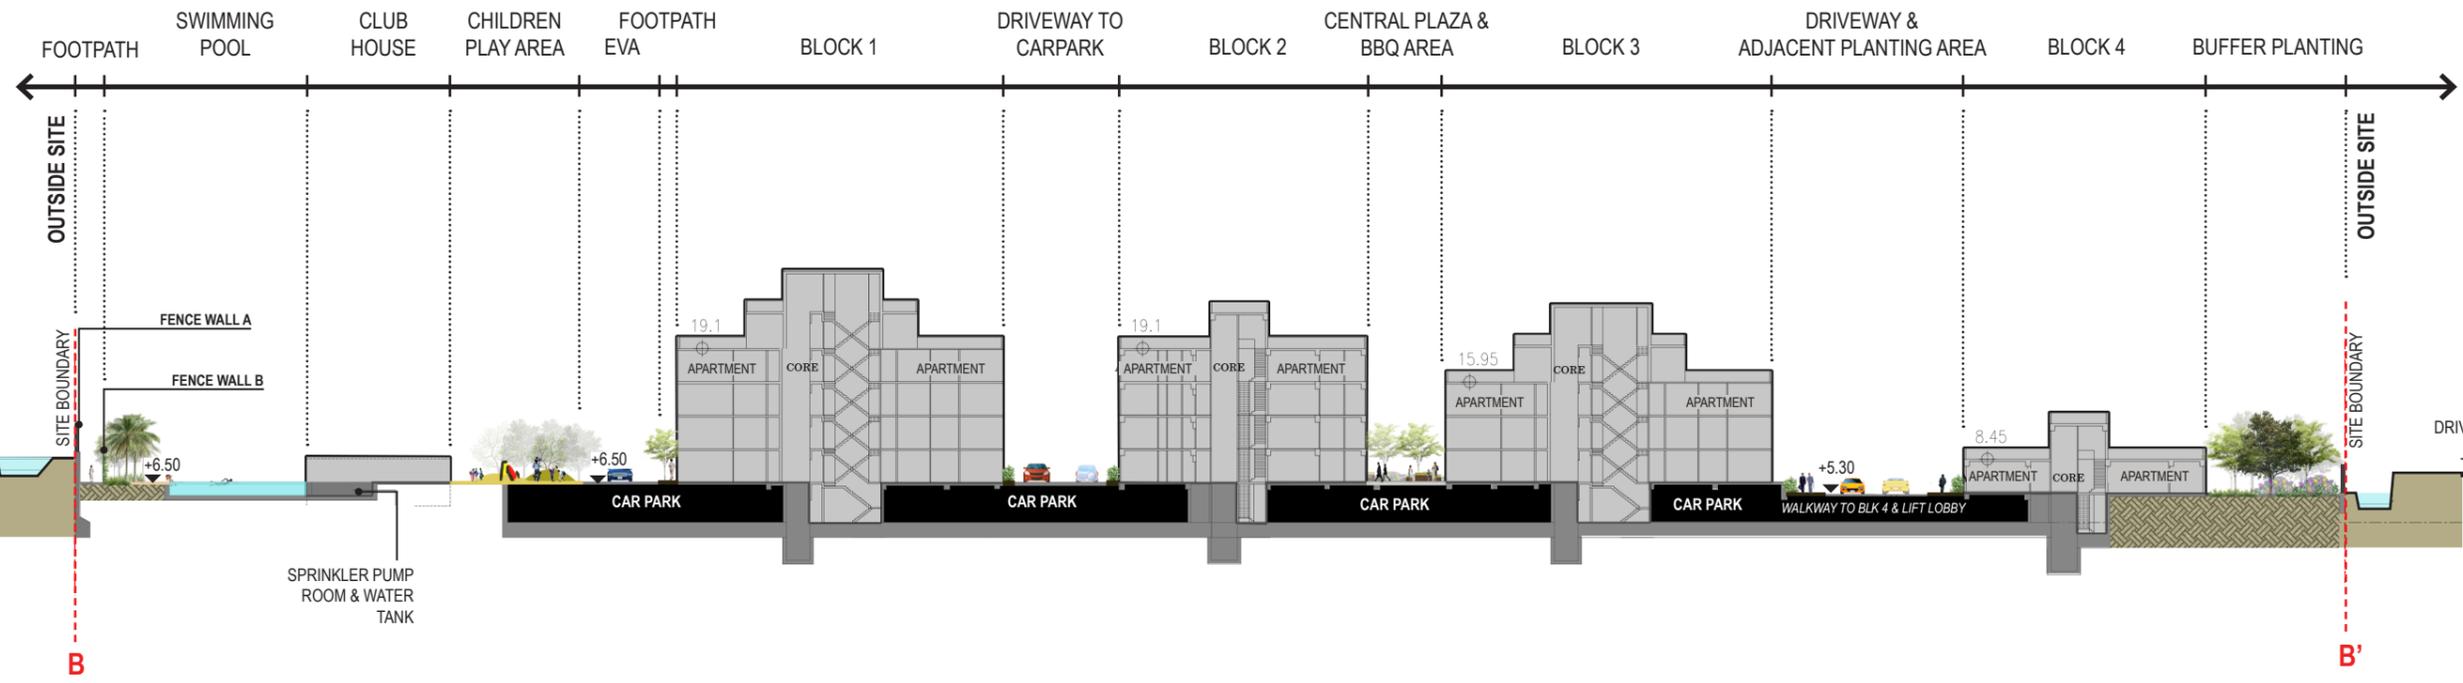

SCALE 1:800 @ A3

NO.	DESCRIPTION	DATE	BY
REVISIONS			

LANDSCAPE ARCHITECT
地利環境
TEAM 73
T (852) 2965-5713
 F (852) 2965-4809
 UNIT A, 16/F, WING HSE CENTRE, NO. 208 QUEEN'S ROAD CENTRAL, HONG KONG

ARCHITECT
 K & W Architects Ltd.
 關黃建築師有限公司
K&W

DRAWN:	
CHECKED:	
APPROVED:	

All measurements must be checked on the work by contractor.
 This drawing not to be used for construction purposes until countersigned.
 This drawing and design are copyright and no portion may be reproduced without the written consent of TEAM 73 HK Ltd.

PROJECT
 Application for Amendment of Plan Under Section 12A of the Town Planning Ordinance (Cap. 131) to Rezone the Application Site from "Green Belt" and Area Shown as "Road" to "Residential (Group C)5" for Proposed Residential Development at Various Lots in D.D. 210 and Adjoining Government Land, Pak Wai, Sai Kung

TITLE
SECTION B - B'

SCALE AS SHOWN	PAPER SIZE A3	ISSUE DATE
PROJECT NUMBER T73-23003		
COMPUTER DWG. NUMBER L:\2023\A\23003-00210 Sai Kung (HK Sd)\OFFICE\CAD_20230504		
DRAWING NUMBER SS-03	REV	