

## **Appendix 1 – Layout Plans and Architectural Drawings**



**LEGEND**

	Application Site Boundary
	Entrance to Columbarium
	Management Office
	Portable Toilets
	Greenery
	Temporary Storage
	Open Courtyard
	Columbarium
	Religious Statue
	Landscape Area
	Lower Level Ground
	Sitting-out Area
	Existing Trees
	Loading/Unloading Spaces For Light Bus

**Master Layout Plan**

# LOT INDEX PLAN



LEGEND: - - - LOT BOUNDARY  
SITE BOUNDARY



LEGEND: - - - SITE BOUNDARY

(DRAWN TO METRIC SCALE)

**PROPOSED SITE PLAN (PLAN NO. L-001) 1:500@A3**



WAI TAK HALL (ROOM 2)  
WAI TAK HALL (ROOM 3)

WAI TAK HALL (ROOM 6)  
WAI TAK HALL (ROOM 5)  
WAI TAK HALL (ROOM 1)  
WAI TZE HALL  
WAI CHING HALL  
WAI YAN HALL



LEGEND: - - - SITE BOUNDARY  
- - -> ACCESS ROUTE

(DRAWN TO METRIC SCALE)  
**PROPOSED LAYOUT PLAN (PLAN NO. L-002) 1:500@A3**

			CHING TO YUEN	TOTAL
(A) ASH INTERMENT CAPACITY <sup>(1)</sup>	(i) TO BE PERMITTED UNDER LICENCE	NO. OF NICHEs	6,396	6,396
		NO. OF SETS OF ASHES THAT MAY BE INTERRED IN THE NICHEs	8,076	8,076
	(ii) SITUATION AS AT COT <sup>(2)</sup>	NO. OF NICHEs	6,396	6,396
		NO. OF SETS OF ASHES THAT MAY BE INTERRED IN THE NICHEs	8,076	8,076
	(iii) SITE SITUATION AS AT THE TIME OF SUBMITTING APPLICATION	NO. OF NICHEs	6,396	6,396
		NO. OF SETS OF ASHES THAT MAY BE INTERRED IN THE NICHEs	8,076	8,076
(B) ASH INTERMENT RIGHT(S) SOLD AS AT THE BEGINNING OF THE ENACTMENT DATE <sup>(3)</sup>	NO. OF NICHEs		2,993	2,993
	NO. OF SETS OF ASHES INTERRED IN THE NICHEs		2,128	2,128


INFORMATION ON INTERMENT OF AT LEAST 1 SET OF ASHES IN A NICHE IMMEDIATELY BEFORE THE COT.	SERIAL NO. OF THE NICHE	300640
	DATE OF INTERMENT OF ASHES	8 JUNE 2014

NOTES: (1) IF ASHES HAVE BEEN / WILL BE INTERRED OTHERWISE THAN IN NICHEs IN ANY AREA IN THE COLUMBARIUM, PLEASE PROVIDE THE RELATED INFORMATION SEPARATELY.

(2) "CUT-OFF TIME" (COT) MEANS 8 A.M. ON 18 JUNE 2014.

(3) ENACTMENT DATE MEANS 30 JUNE 2017.

**PROPOSED FLOOR PLAN  
APPLICATION FOR LICENCE IN RESPECT OF PRE-CUT-OFF COLUMBARIUM**

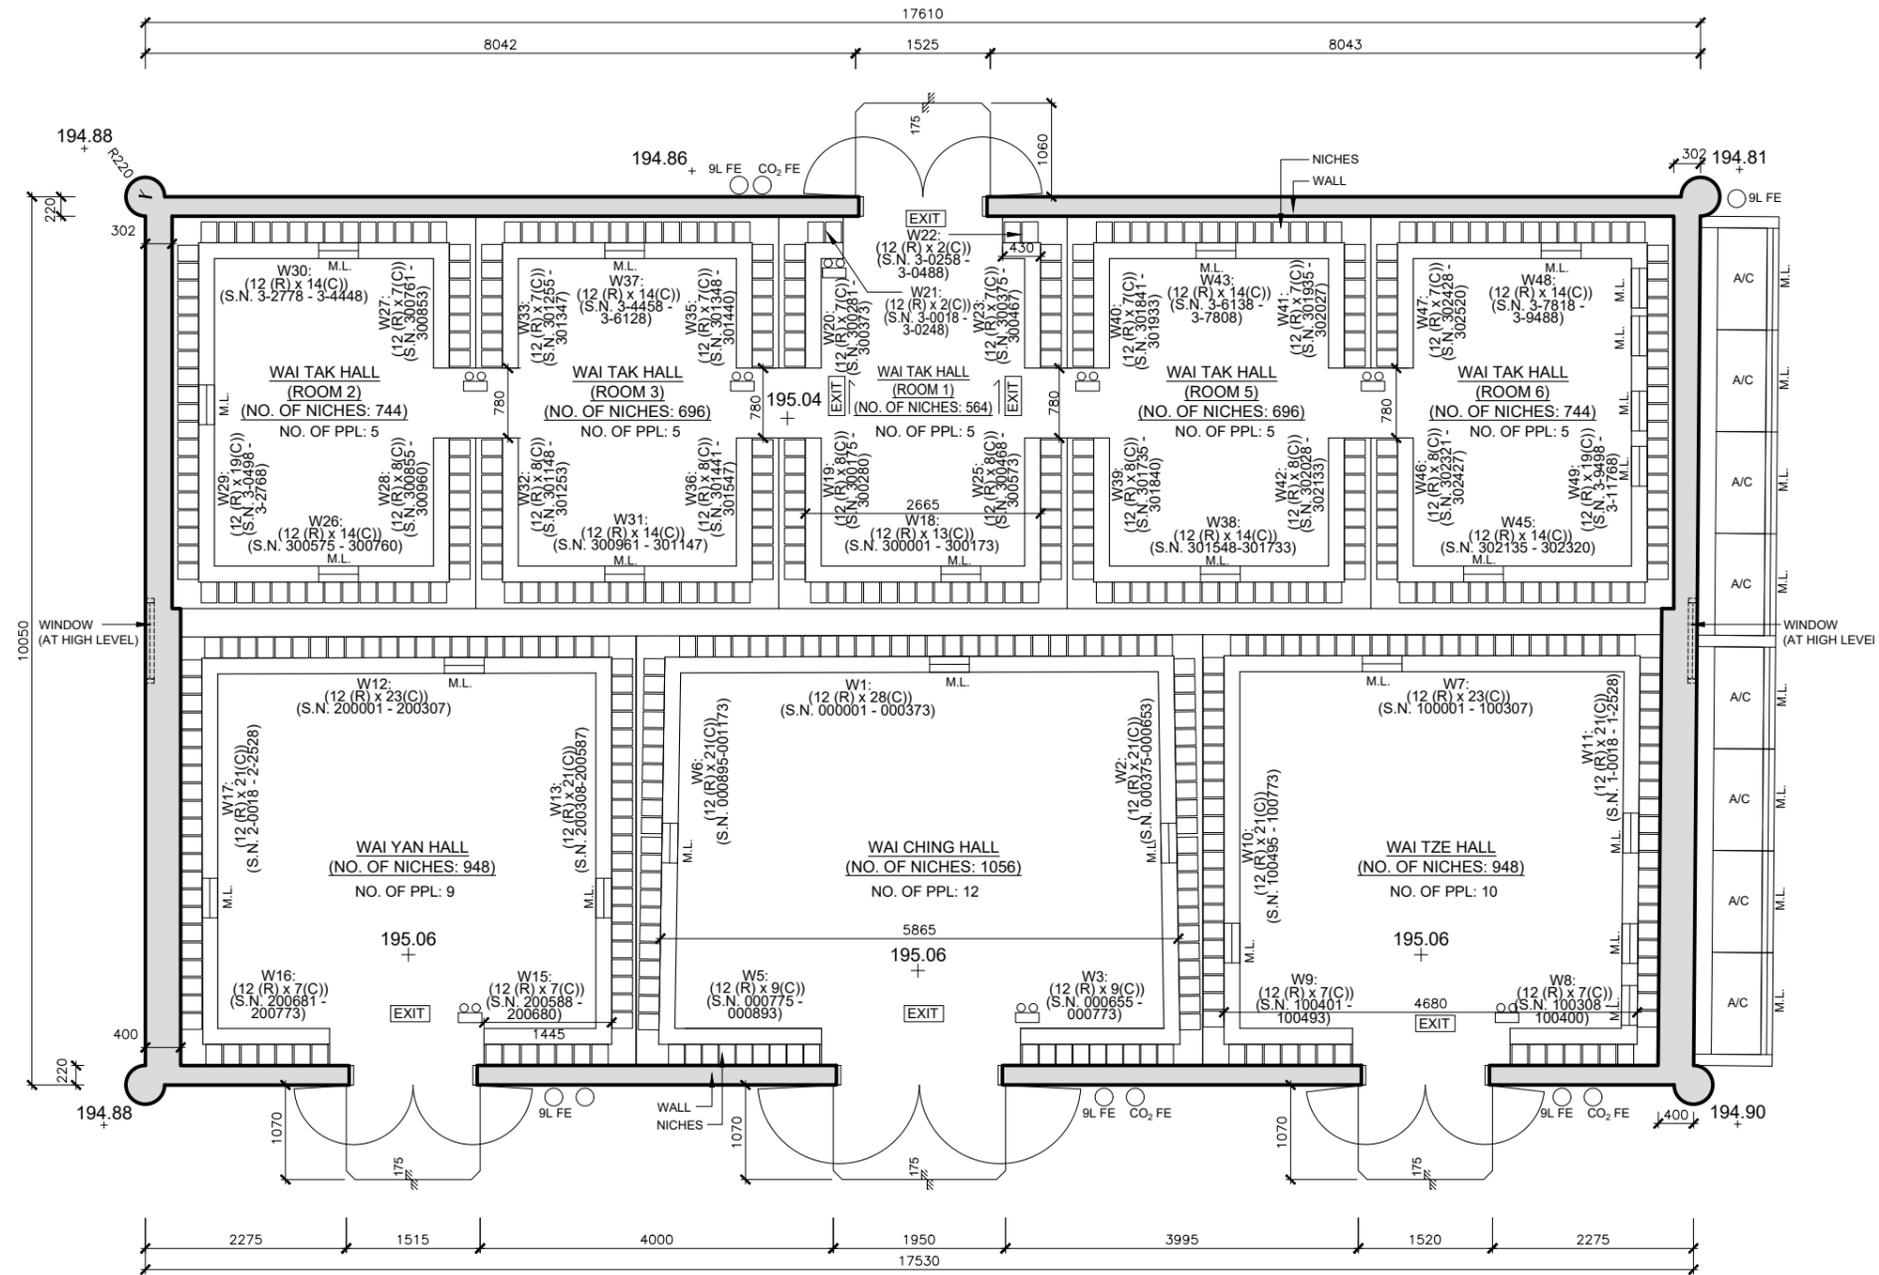

- ABBREVIATION:**
- R - ROW
  - C - COLUMN
  - S.N. - SERIAL NO.
  - CO<sub>2</sub>FE - 5kg CO<sub>2</sub> TYPE FIRE EXTINGUISHER
  - 9L FE - 9L WATER TYPE FIRE EXTINGUISHER
  - M.L. - METAL LOUVER
  - A/C - AIR-CONDITONING UNIT
- LEGENDS:**
- EXIT SIGN
  - DIRECTIONAL EXIT SIGN
  - EMERGENCY LIGHTING
  - EXISTING R.C. WALL

Name of columbarium: CHING TO YUEN  
Address: 60 TO FUNG SHAN ROAD, SHATIN, NEW TERRITORIES, HONG KONG  
(LOT NO. 374 (PART) AND SECTION A OF LOT NO. 375 (PART) IN D.D. 186)

**PROPOSED FLOOR PLAN OF G/F,  
COLUMBARIUM BUILDING INCLUDING  
WAI YAN HALL, WAI CHING HALL, WAI TZE HALL AND  
WAI TAK HALL (ROOM 1, 2, 3, 5 & 6)  
(PLAN NO. L-003)**

(DRAWN TO METRIC SCALE) 1:80@A3  
TOTAL NO. OF NICHES = 948+1056+948+744+696+564+696+744  
= 6396



LEGEND: - - - SITE BOUNDARY

←←← FIRE ESCAPE ROUTE

○ 9L FE 9L WATER TYPE FIRE EXTINGUISHER

(DRAWN TO METRIC SCALE)

**PROPOSED FIRE SERVICES INSTALLATION & ESCAPE PLAN (PLAN NO. F-01) 1:500@A3**

## R.C.C. STRUCTURE FRR MINIMUM DIMENSION REQUIREMENTS

F.R.R.	MM	R.C.C. SLAB		R.C.C. BEAM			R.C.C. COLUMN		R.C.C. WALL		
		THICKNESS	COVER TO STEEL		WIDTH	COVER TO STEEL		SIZE	COVER	SIZE	COVER
			S.S.	CONT.		S.S.	CONT.				
60min	100	25	20	200	30	30	200	25	75	15	
120min	125	40	35	200	50*	40	300	35	100	25	
240min	170	65*	55	280	80*	60*	450	35	180	25	

\*REINFORCEMENT CONSISTING OF EXPANDED METAL LATH OR A WIRE FABRIC NOT LIGHTER THAN 0.5kg/m<sup>2</sup> WITH 2mm DIAMETER WIRE AT NOT MORE THAN 100mm CENTRES OR A CONTINUOUS ARRANGEMENT OF LINKS AT NOT MORE THAN 200mm CENTRES SHOULD BE INCORPORATED IN THE CONCRETE COVER AT A DISTANCE NOT EXCEEDING 20mm FROM THE FACE


## FRR REQUIREMENT FOR ELEMENTS OF CONSTRUCTION

FLOOR	USE	USE CLASSIFICATION	COMPARTMENT AREA / VOLUME	FRR(MINUTES)
G/F	COLUMBARIUM (WAI YAN HALL, WAI CHING HALL, WAI TZE HALL & WAI TAK HALL)	5d (OTHER ASSEMBLY PERMISES NOT EXCEEDING 2,500 s.m.)	177.035 s.m. < 2,500 s.m.	60

## PROVISIONS OF MEANS OF ESCAPE IN CASE OF FIRE

FLOOR	USE	U.F.A.(m <sup>2</sup> )	OCCUPANCY FACTOR (m <sup>2</sup> /Person)	CAPACITY OF STOREY	NO. OF EXIT ROUTES		MINIMUM TOTAL WIDTH OF EXIT DOORS (mm)		MINIMUM TOTAL WIDTH OF EXIT ROUTES (mm)		MINIMUM WIDTH OF EXIT DOORS (mm)		MINIMUM WIDTH OF EXIT ROUTES (mm)	
					REQ.	PRO.	REQ.	PRO.	REQ.	PRO.	REQ.	PRO.		
G/F	COLUMBARIUM (WAI YAN HALL)	17.921	2	9	1	1	-	-	-	-	750	1350	1050	1350
G/F	COLUMBARIUM (WAI CHING HALL)	22.996	2	12	1	1	-	-	-	-	750	1780	1050	1780
G/F	COLUMBARIUM (WAI TZE HALL)	18.255	2	10	1	1	-	-	-	-	750	1350	1050	1350
G/F	COLUMBARIUM (WAI TAK HALL)	46.373	2	25	1	1	-	-	-	-	750	1350	1050	1350


**TABLE FOR FIRE RESISTING CONSTRUCTION AND MEANS OF ESCAPE (PLAN NO. F-02)**

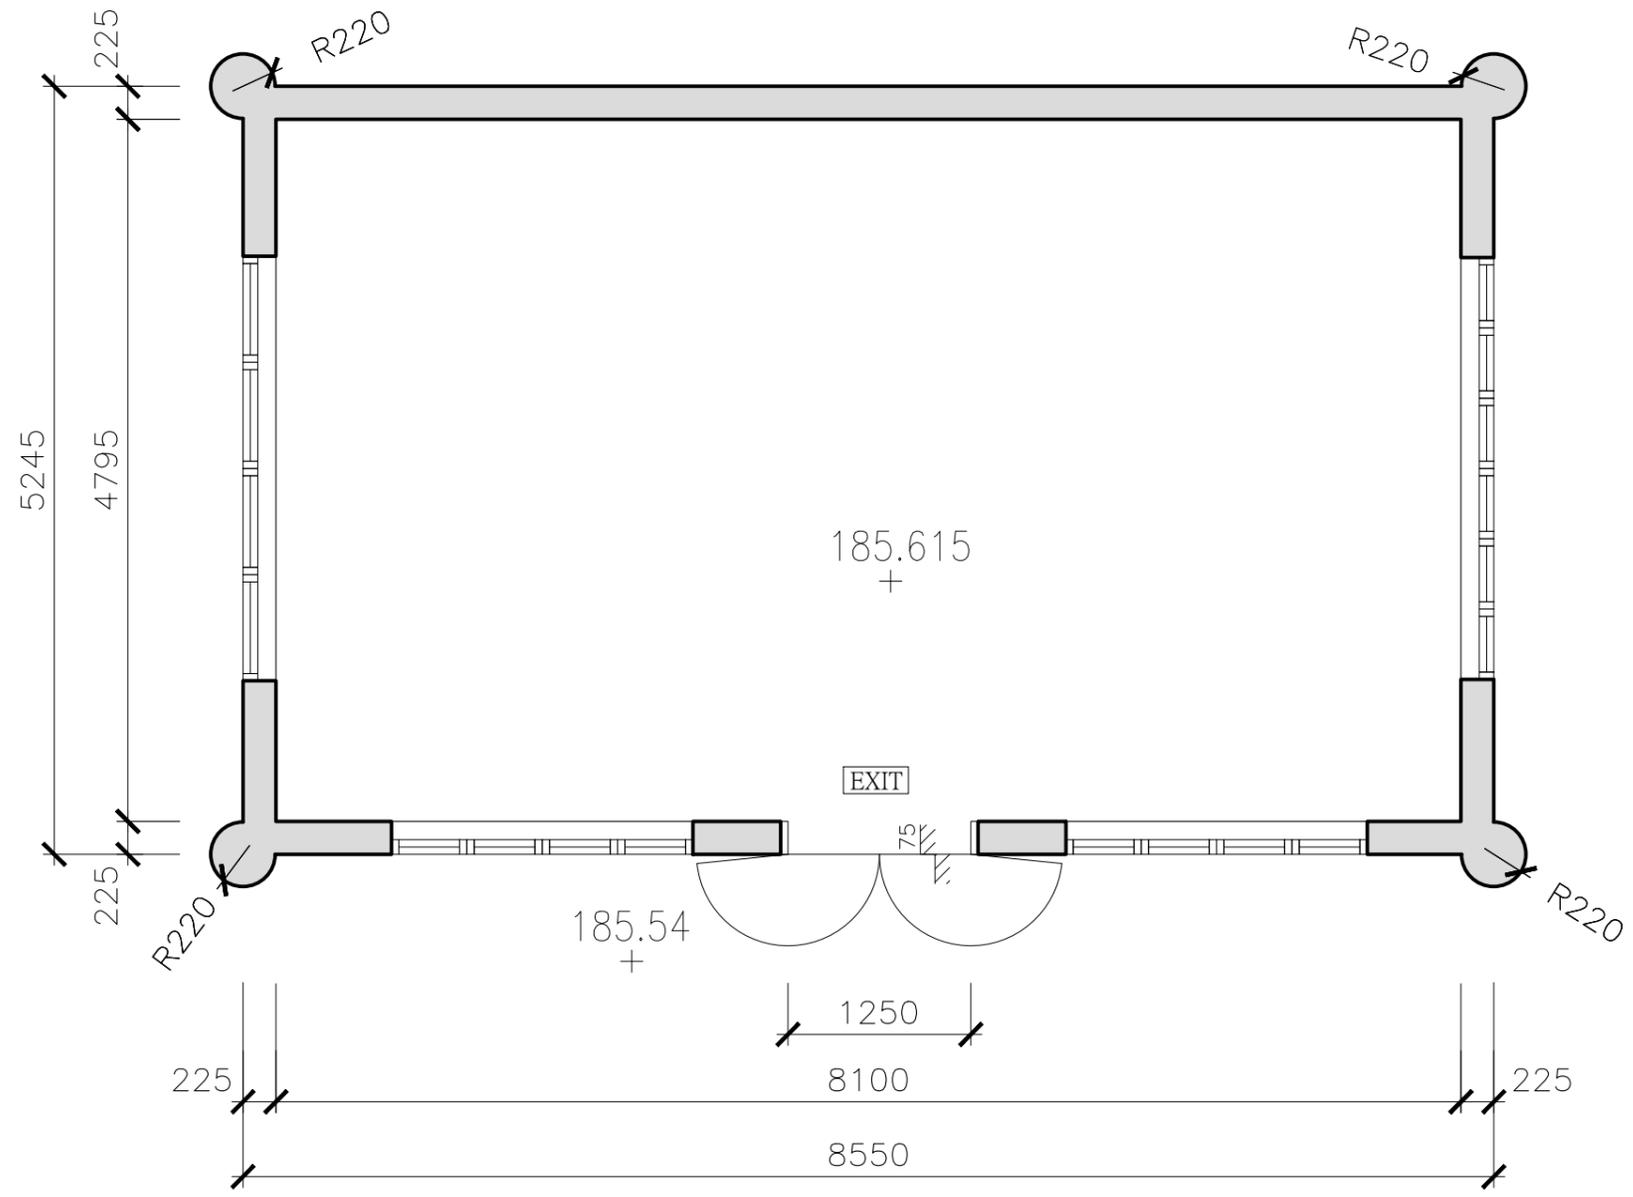

**PROPOSED G/F OFFICE LAYOUT PLAN (PLAN NO. GP-02)** 1:50@A3

LEGENDS:

- EXIT EXIT SIGN
- EXISTING R.C. WALL

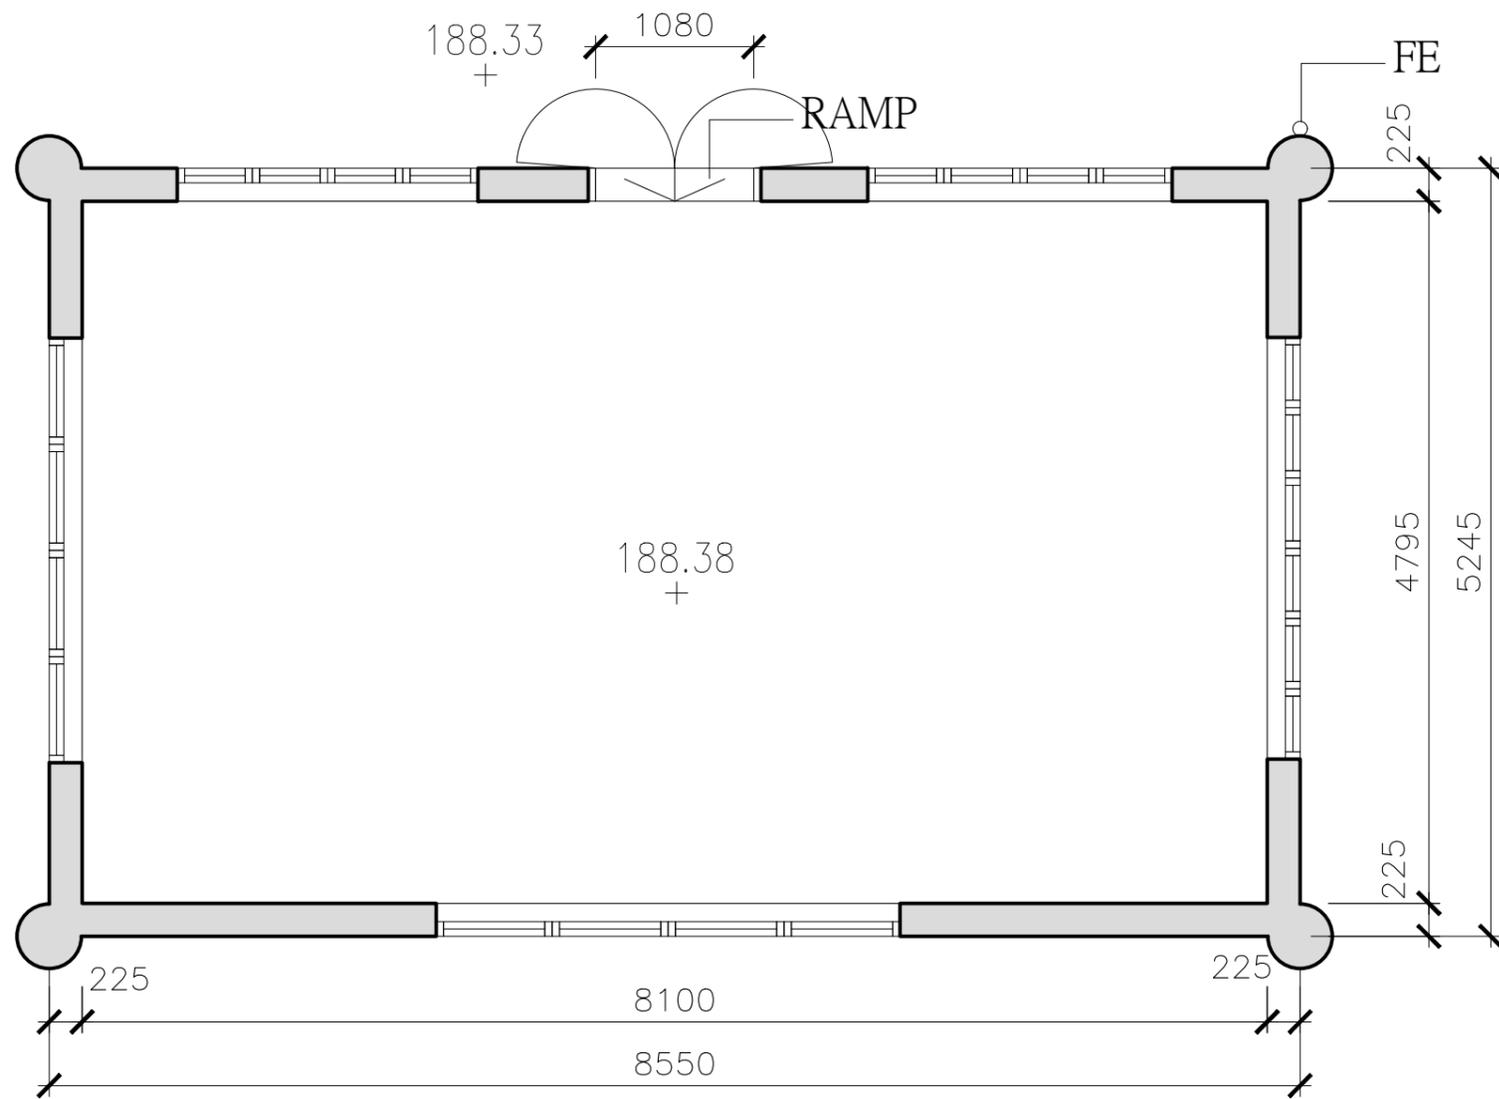

**PROPOSED 1/F OFFICE LAYOUT PLAN (PLAN NO. GP-03)** 1:50@A3

EXISTING R.C. WALL

**PROPOSED ELEVATION PLANS  
APPLICATION FOR LICENCE IN RESPECT OF PRE-CUT-OFF COLUMBARIUM**

200001	200002	200003	200005	200006	200007	200008	200009	200010	200011	200012	200013	200015	200016	200017	200018	200019	200020	200021	200022	200023	200025	200026
200027	200028	200029	200030	200031	200032	200033	200035	200036	200037	200038	200039	200040	200041	200042	200043	200045	200046	200047	200048	200049	200050	200051
200052	200053	200055	200056	200057	200058	200059	200060	200061	200062	200063	200065	200066	200067	200068	200069	200070	200071	200072	200073	200075	200076	200077
200078	200079	200080	200081	200082	200083	200085	200086	200087	200088	200089	200090	200091	200092	200093	200095	200096	200097	200098	200099	200100	200101	200102
200103	200105	200106	200107	200108	200109	200110	200111	200112	200113	200115	200116	200117	200118	200119	200120	200121	200122	200123	200125	200126	200127	200128
200129	200130	200131	200132	200133	200135	200136	200137	200138	200139	200140	200141	200142	200143	200145	200146	200147	200148	200149	200150	200151	200152	200153
200155	200156	200157	200158	200159	200160	200161	200162	200163	200165	200166	200167	200168	200169	200170	200171	200172	200173	200175	200176	200177	200178	200179
200180	200181	200182	200183	200185	200186	200187	200188	200189	200190	200191	200192	200193	200195	200196	200197	200198	200199	200200	200201	200202	200203	200205
200206	200207	200208	200209	200210	200211	200212	200213	200215	200216	200217	200218	200219	200220	200221	200222	200223	200225	200226	200227	200228	200229	200230
200231	200232	200233	200235	200236	200237	200238	200239	200240	200241	200242	200243	200245	200246	200247	200248	200249	200250	200251	200252	200253	200255	200256
200257	200258	200259	200260	200261	200262	200263	200265	200266	200267	200268	200269	200270	200271	200272	200273	200275	200276	200277	200278	200279	200280	200281
200282	200283	200285	200286	200287	200288	200289	200290	200291	200292	200293	200295	200296	200297	200298	200299	200300	200301	200302	200303	200305	200306	200307

198.34  
+

2-0018	2-0028	2-0038	2-0048	2-0058	2-0068	2-0078	2-0088	2-0098	2-0108	2-0118	2-0128	2-0138	2-0148	2-0158	2-0168	2-0178	2-0188	2-0198	2-0208	2-0218
2-0228	2-0238	2-0248	2-0258	2-0268	2-0278	2-0288	2-0298	2-0308	2-0318	2-0328	2-0338	2-0348	2-0358	2-0368	2-0378	2-0388	2-0398	2-0408	2-0418	2-0428
2-0438	2-0448	2-0458	2-0468	2-0478	2-0488	2-0498	2-0508	2-0518	2-0528	2-0538	2-0548	2-0558	2-0568	2-0578	2-0588	2-0598	2-0608	2-0618	2-0628	2-0638
2-0648	2-0658	2-0668	2-0678	2-0688	2-0698	2-0708	2-0718	2-0728	2-0738	2-0748	2-0758	2-0768	2-0778	2-0788	2-0798	2-0808	2-0818	2-0828	2-0838	2-0848
2-0858	2-0868	2-0878	2-0888	2-0898	2-0908	2-0918	2-0928	2-0938	2-0948	2-0958	2-0968	2-0978	2-0988	2-0998	2-1008	2-1018	2-1028	2-1038	2-1048	2-1058
2-1068	2-1078	2-1088	2-1098	2-1108	2-1118	2-1128	2-1138	2-1148	2-1158	2-1168	2-1178	2-1188	2-1198	2-1208	2-1218	2-1228	2-1238	2-1248	2-1258	2-1268
2-1278	2-1288	2-1298	2-1308	2-1318	2-1328	2-1338	2-1348	2-1358	2-1368	2-1378	2-1388	2-1398	2-1408	2-1418	2-1428	2-1438	2-1448	2-1458	2-1468	2-1478
2-1488	2-1498	2-1508	2-1518	2-1528	2-1538	2-1548	2-1558	2-1568	2-1578	2-1588	2-1598	2-1608	2-1618	2-1628	2-1638	2-1648	2-1658	2-1668	2-1678	2-1688
2-1698	2-1708	2-1718	2-1728	2-1738	2-1748	2-1758	2-1768	2-1778	2-1788	2-1798	2-1808	2-1818	2-1828	2-1838	2-1848	2-1858	2-1868	2-1878	2-1888	2-1898
2-1908	2-1918	2-1928	2-1938	2-1948	2-1958	2-1968	2-1978	2-1988	2-1998	2-2008	2-2018	2-2028	2-2038	2-2048	2-2058	2-2068	2-2078	2-2088	2-2098	2-2108
2-2118	2-2128	2-2138	2-2148	2-2158	2-2168	2-2178	2-2188	2-2198	2-2208	2-2218	2-2228	2-2238	2-2248	2-2258	2-2268	2-2278	2-2288	2-2298	2-2308	2-2318
2-2328	2-2338	2-2348	2-2358	2-2368	2-2378	2-2388	2-2398	2-2408	2-2418	2-2428	2-2438	2-2448	2-2458	2-2468	2-2478	2-2488	2-2498	2-2508	2-2518	2-2528

198.34  
+

195.06  
+

195.06  
+

**WAI YAN HALL  
W12: (12(R)x23(C))  
(S.N. 200001-200307)**

**WAI YAN HALL  
W17: (12(R)x21(C))  
(S.N. 2-0018 - 2-2528)**

(DRAWN TO METRIC SCALE)

**PROPOSED WAI YAN HALL ELEVATION PLANS (PLAN NO. L-004)**

Name of columbarium: CHING TO YUEN  
Address: 60 TO FUNG SHAN ROAD, SHATIN, NEW TERRITORIES, HONG KONG  
(LOT NO. 374 (PART) AND SECTION A OF LOT NO. 375 (PART) IN D.D. 186)

1:25@A3

**PROPOSED ELEVATION PLANS  
APPLICATION FOR LICENCE IN RESPECT OF PRE-CUT-OFF COLUMBARIUM**

200308	200309	200310	200311	200312	200313	200315	200316	200317	200318	200319	200320	200321	200322	200323	200325	200326	200327	200328	200329	200330
200331	200332	200333	200335	200336	200337	200338	200339	200340	200341	200342	200343	200345	200346	200347	200348	200349	200350	200351	200352	200353
200355	200356	200357	200358	200359	200360	200361	200362	200363	200365	200366	200367	200368	200369	200370	200371	200372	200373	200375	200376	200377
200378	200379	200380	200381	200382	200383	200385	200386	200387	200388	200389	200390	200391	200392	200393	200395	200396	200397	200398	200399	200400
200401	200402	200403	200405	200406	200407	200408	200409	200410	200411	200412	200413	200415	200416	200417	200418	200419	200420	200421	200422	200423
200425	200426	200427	200428	200429	200430	200431	200432	200433	200435	200436	200437	200438	200439	200440	200441	200442	200443	200445	200446	200447
200448	200449	200450	200451	200452	200453	200455	200456	200457	200458	200459	200460	200461	200462	200463	200465	200466	200467	200468	200469	200470
200471	200472	200473	200475	200476	200477	200478	200479	200480	200481	200482	200483	200485	200486	200487	200488	200489	200490	200491	200492	200493
200495	200496	200497	200498	200499	200500	200501	200502	200503	200505	200506	200507	200508	200509	200510	200511	200512	200513	200515	200516	200517
200518	200519	200520	200521	200522	200523	200525	200526	200527	200528	200529	200530	200531	200532	200533	200535	200536	200537	200538	200539	200540
200541	200542	200543	200545	200546	200547	200548	200549	200550	200551	200552	200553	200555	200556	200557	200558	200559	200560	200561	200562	200563
200565	200566	200567	200568	200569	200570	200571	200572	200573	200575	200576	200577	200578	200579	200580	200581	200582	200583	200585	200586	200587

198.34  
+

195.06  
+

**WAI YAN HALL  
W13: (12(R)x21(C))  
(S.N. 200308-200587)**

200681	200682	200683	200685	200686	200687	200688
200689	200690	200691	200692	200693	200695	200696
200697	200698	200699	200700	200701	200702	200703
200705	200706	200707	200708	200709	200710	200711
200712	200713	200715	200716	200717	200718	200719
200720	200721	200722	200723	200725	200726	200727
200728	200729	200730	200731	200732	200733	200735
200736	200737	200738	200739	200740	200741	200742
200743	200745	200746	200747	200748	200749	200750
200751	200752	200753	200755	200756	200757	200758
200759	200760	200761	200762	200763	200765	200766
200767	200768	200769	200770	200771	200772	200773

198.34  
+

195.06  
+

**WAI YAN HALL  
W16: (12(R)x7(C))  
(S.N. 200681-200773)**

200588	200589	200590	200591	200592	200593	200595
200596	200597	200598	200599	200600	200601	200602
200603	200605	200606	200607	200608	200609	200610
200611	200612	200613	200615	200616	200617	200618
200619	200620	200621	200622	200623	200625	200626
200627	200628	200629	200630	200631	200632	200633
200635	200636	200637	200638	200639	200640	200641
200642	200643	200645	200646	200647	200648	200649
200650	200651	200652	200653	200655	200656	200657
200658	200659	200660	200661	200662	200663	200665
200666	200667	200668	200669	200670	200671	200672
200673	200675	200676	200677	200678	200679	200680

198.34  
+

195.06  
+

**WAI YAN HALL  
W15: (12(R)x7(C))  
(S.N. 200588-200680)**

(DRAWN TO METRIC SCALE)

**PROPOSED WAI YAN HALL ELEVATION PLANS (PLAN NO. L-005)**

Name of columbarium: CHING TO YUEN  
Address: 60 TO FUNG SHAN ROAD, SHATIN, NEW TERRITORIES, HONG KONG  
(LOT NO. 374 (PART) AND SECTION A OF LOT NO. 375 (PART) IN D.D. 186)

1:25@A3



**PROPOSED ELEVATION PLANS  
APPLICATION FOR LICENCE IN RESPECT OF PRE-CUT-OFF COLUMBARIUM**

198.34  
+

000895	000896	000897	000898	000899	000900	000901	000902	000903	000905	000906	000907	000908	000909	000910	000911	000912	000913	000915	000916	000917
000918	000919	000920	000921	000922	000923	000925	000926	000927	000928	000929	000930	000931	000932	000933	000935	000936	000937	000938	000939	000940
000941	000942	000943	000945	000946	000947	000948	000949	000950	000951	000952	000953	000955	000956	000957	000958	000959	000960	000961	000962	000963
000965	000966	000967	000968	000969	000970	000971	000972	000973	000975	000976	000977	000978	000979	000980	000981	000982	000983	000985	000986	000987
000988	000989	000990	000991	000992	000993	000995	000996	000997	000998	000999	001000	001001	001002	001003	001005	001006	001007	001008	001009	001010
001011	001012	001013	001015	001016	001017	001018	001019	001020	001021	001022	001023	001025	001026	001027	001028	001029	001030	001031	001032	001033
001035	001036	001037	001038	001039	001040	001041	001042	001043	001045	001046	001047	001048	001049	001050	001051	001052	001053	001055	001056	001057
001058	001059	001060	001061	001062	001063	001065	001066	001067	001068	001069	001070	001071	001072	001073	001075	001076	001077	001078	001079	001080
001081	001082	001083	001085	001086	001087	001088	001089	001090	001091	001092	001093	001095	001096	001097	001098	001099	001100	001101	001102	001103
001105	001106	001107	001108	001109	001110	001111	001112	001113	001115	001116	001117	001118	001119	001120	001121	001122	001123	001125	001126	001127
001128	001129	001130	001131	001132	001133	001135	001136	001137	001138	001139	001140	001141	001142	001143	001145	001146	001147	001148	001149	001150
001151	001152	001153	001155	001156	001157	001158	001159	001160	001161	001162	001163	001165	001166	001167	001168	001169	001170	001171	001172	001173

195.06  
+

**WAI CHING HALL  
W6: (12(R)x21(C))  
(S.N. 000895-001173)**

198.34  
+

000375	000376	000377	000378	000379	000380	000381	000382	000383	000385	000386	000387	000388	000389	000390	000391	000392	000393	000395	000396	000397
000398	000399	000400	000401	000402	000403	000405	000406	000407	000408	000409	000410	000411	000412	000413	000415	000416	000417	000418	000419	000420
000421	000422	000423	000425	000426	000427	000428	000429	000430	000431	000432	000433	000435	000436	000437	000438	000439	000440	000441	000442	000443
000445	000446	000447	000448	000449	000450	000451	000452	000453	000455	000456	000457	000458	000459	000460	000461	000462	000463	000465	000466	000467
000468	000469	000470	000471	000472	000473	000475	000476	000477	000478	000479	000480	000481	000482	000483	000485	000486	000487	000488	000489	000490
000491	000492	000493	000495	000496	000497	000498	000499	000500	000501	000502	000503	000505	000506	000507	000508	000509	000510	000511	000512	000513
000515	000516	000517	000518	000519	000520	000521	000522	000523	000525	000526	000527	000528	000529	000530	000531	000532	000533	000535	000536	000537
000538	000539	000540	000541	000542	000543	000545	000546	000547	000548	000549	000550	000551	000552	000553	000555	000556	000557	000558	000559	000560
000561	000562	000563	000565	000566	000567	000568	000569	000570	000571	000572	000573	000575	000576	000577	000578	000579	000580	000581	000582	000583
000585	000586	000587	000588	000589	000590	000591	000592	000593	000595	000596	000597	000598	000599	000600	000601	000602	000603	000605	000606	000607
000608	000609	000610	000611	000612	000613	000615	000616	000617	000618	000619	000620	000621	000622	000623	000625	000626	000627	000628	000629	000630
000631	000632	000633	000635	000636	000637	000638	000639	000640	000641	000642	000643	000645	000646	000647	000648	000649	000650	000651	000652	000653

195.06  
+

**WAI CHING HALL  
W2: (12(R)x21(C))  
(S.N. 000375-000653)**

(DRAWN TO METRIC SCALE)

**PROPOSED WAI CHING HALL ELEVATION PLANS (PLAN NO. L-007)**

1:25@A3

Name of columbarium: CHING TO YUEN  
Address: 60 TO FUNG SHAN ROAD, SHATIN, NEW TERRITORIES, HONG KONG  
(LOT NO. 374 (PART) AND SECTION A OF LOT NO. 375 (PART) IN D.D. 186)

**PROPOSED ELEVATION PLANS  
APPLICATION FOR LICENCE IN RESPECT OF PRE-CUT-OFF COLUMBARIUM**

									198.34 +
000775	000776	000777	000778	000779	000780	000781	000782	000783	
000785	000786	000787	000788	000789	000790	000791	000792	000793	
000795	000796	000797	000798	000799	000800	000801	000802	000803	
000805	000806	000807	000808	000809	000810	000811	000812	000813	
000815	000816	000817	000818	000819	000820	000821	000822	000823	
000825	000826	000827	000828	000829	000830	000831	000832	000833	
000835	000836	000837	000838	000839	000840	000841	000842	000843	
000845	000846	000847	000848	000849	000850	000851	000852	000853	
000855	000856	000857	000858	000859	000860	000861	000862	000863	
000865	000866	000867	000868	000869	000870	000871	000872	000873	
000875	000876	000877	000878	000879	000880	000881	000882	000883	
000885	000886	000887	000888	000889	000890	000891	000892	000893	
									195.06 +

**WAI CHING HALL  
W5: (12(R)x9(C))  
(S.N. 000775-000893)**

									198.34 +
000655	000656	000657	000658	000659	000660	000661	000662	000663	
000665	000666	000667	000668	000669	000670	000671	000672	000673	
000675	000676	000677	000678	000679	000680	000681	000682	000683	
000685	000686	000687	000688	000689	000690	000691	000692	000693	
000695	000696	000697	000698	000699	000700	000701	000702	000703	
000705	000706	000707	000708	000709	000710	000711	000712	000713	
000715	000716	000717	000718	000719	000720	000721	000722	000723	
000725	000726	000727	000728	000729	000730	000731	000732	000733	
000735	000736	000737	000738	000739	000740	000741	000742	000743	
000745	000746	000747	000748	000749	000750	000751	000752	000753	
000755	000756	000757	000758	000759	000760	000761	000762	000763	
000765	000766	000767	000768	000769	000770	000771	000772	000773	
									195.06 +

**WAI CHING HALL  
W3: (12(R)x9(C))  
(S.N. 000655-000773)**

(DRAWN TO METRIC SCALE)

**PROPOSED WAI CHING HALL ELEVATION PLANS (PLAN NO. L-008)**

1:25@A3

Name of columbarium: CHING TO YUEN  
Address: 60 TO FUNG SHAN ROAD, SHATIN, NEW TERRITORIES, HONG KONG  
(LOT NO. 374 (PART) AND SECTION A OF LOT NO. 375 (PART) IN D.D. 186)

**PROPOSED ELEVATION PLANS  
APPLICATION FOR LICENCE IN RESPECT OF PRE-CUT-OFF COLUMBARIUM**

																				198.34 +		
100001	100002	100003	100005	100006	100007	100008	100009	100010	100011	100012	100013	100015	100016	100017	100018	100019	100020	100021	100022	100023	100025	100026
100027	100028	100029	100030	100031	100032	100033	100035	100036	100037	100038	100039	100040	100041	100042	100043	100045	100046	100047	100048	100049	100050	100051
100052	100053	100055	100056	100057	100058	100059	100060	100061	100062	100063	100065	100066	100067	100068	100069	100070	100071	100072	100073	100075	100076	100077
100078	100079	100080	100081	100082	100083	100085	100086	100087	100088	100089	100090	100091	100092	100093	100095	100096	100097	100098	100099	100100	100101	100102
100103	100105	100106	100107	100108	100109	100110	100111	100112	100113	100115	100116	100117	100118	100119	100120	100121	100122	100123	100125	100126	100127	100128
100129	100130	100131	100132	100133	100135	100136	100137	100138	100139	100140	100141	100142	100143	100145	100146	100147	100148	100149	100150	100151	100152	100153
100155	100156	100157	100158	100159	100160	100161	100162	100163	100165	100166	100167	100168	100169	100170	100171	100172	100173	100175	100176	100177	100178	100179
100180	100181	100182	100183	100185	100186	100187	100188	100189	100190	100191	100192	100193	100195	100196	100197	100198	100199	100200	100201	100202	100203	100205
100206	100207	100208	100209	100210	100211	100212	100213	100215	100216	100217	100218	100219	100220	100221	100222	100223	100225	100226	100227	100228	100229	100230
100231	100232	100233	100235	100236	100237	100238	100239	100240	100241	100242	100243	100245	100246	100247	100248	100249	100250	100251	100252	100253	100255	100256
100257	100258	100259	100260	100261	100262	100263	100265	100266	100267	100268	100269	100270	100271	100272	100273	100275	100276	100277	100278	100279	100280	100281
100282	100283	100285	100286	100287	100288	100289	100290	100291	100292	100293	100295	100296	100297	100298	100299	100300	100301	100302	100303	100305	100306	100307
																				195.06 +		

**WAI TZE HALL  
W7: (12(R)x23(C))  
(S.N. 100001-100307)**

																				198.34 +
100495	100496	100497	100498	100499	100500	100501	100502	100503	100505	100506	100507	100508	100509	100510	100511	100512	100513	100515	100516	100517
100518	100519	100520	100521	100522	100523	100525	100526	100527	100528	100529	100530	100531	100532	100533	100535	100536	100537	100538	100539	100540
100541	100542	100543	100545	100546	100547	100548	100549	100550	100551	100552	100553	100555	100556	100557	100558	100559	100560	100561	100562	100563
100565	100566	100567	100568	100569	100570	100571	100572	100573	100575	100576	100577	100578	100579	100580	100581	100582	100583	100585	100586	100587
100588	100589	100590	100591	100592	100593	100595	100596	100597	100598	100599	100600	100601	100602	100603	100605	100606	100607	100608	100609	100610
100611	100612	100613	100615	100616	100617	100618	100619	100620	100621	100622	100623	100625	100626	100627	100628	100629	100630	100631	100632	100633
100635	100636	100637	100638	100639	100640	100641	100642	100643	100645	100646	100647	100648	100649	100650	100651	100652	100653	100655	100656	100657
100658	100659	100660	100661	100662	100663	100665	100666	100667	100668	100669	100670	100671	100672	100673	100675	100676	100677	100678	100679	100680
100681	100682	100683	100685	100686	100687	100688	100689	100690	100691	100692	100693	100695	100696	100697	100698	100699	100700	100701	100702	100703
100705	100706	100707	100708	100709	100710	100711	100712	100713	100715	100716	100717	100718	100719	100720	100721	100722	100723	100725	100726	100727
100728	100729	100730	100731	100732	100733	100735	100736	100737	100738	100739	100740	100741	100742	100743	100745	100746	100747	100748	100749	100750
100751	100752	100753	100755	100756	100757	100758	100759	100760	100761	100762	100763	100765	100766	100767	100768	100769	100770	100771	100772	100773
																				195.06 +

**WAI TZE HALL  
W10: (12(R)x21(C))  
(S.N. 100495-100773)**

(DRAWN TO METRIC SCALE)

**PROPOSED WAI TZE HALL ELEVATION PLANS (PLAN NO. L-009)**

Name of columbarium: CHING TO YUEN  
Address: 60 TO FUNG SHAN ROAD, SHATIN, NEW TERRITORIES, HONG KONG  
(LOT NO. 374 (PART) AND SECTION A OF LOT NO. 375 (PART) IN D.D. 186)

1:25@A3

**PROPOSED ELEVATION PLANS  
APPLICATION FOR LICENCE IN RESPECT OF PRE-CUT-OFF COLUMBARIUM**

1-0018	1-0028	1-0038	1-0048	1-0058	1-0068	1-0078	1-0088	1-0098	1-0108	1-0118	1-0128	1-0138	1-0148	1-0158	1-0168	1-0178	1-0188	1-0198	1-0208	1-0218
1-0228	1-0238	1-0248	1-0258	1-0268	1-0278	1-0288	1-0298	1-0308	1-0318	1-0328	1-0338	1-0348	1-0358	1-0368	1-0378	1-0388	1-0398	1-0408	1-0418	1-0428
1-0438	1-0448	1-0458	1-0468	1-0478	1-0488	1-0498	1-0508	1-0518	1-0528	1-0538	1-0548	1-0558	1-0568	1-0578	1-0588	1-0598	1-0608	1-0618	1-0628	1-0638
1-0648	1-0658	1-0668	1-0678	1-0688	1-0698	1-0708	1-0718	1-0728	1-0738	1-0748	1-0758	1-0768	1-0778	1-0788	1-0798	1-0808	1-0818	1-0828	1-0838	1-0848
1-0858	1-0868	1-0878	1-0888	1-0898	1-0908	1-0918	1-0928	1-0938	1-0948	1-0958	1-0968	1-0978	1-0988	1-0998	1-1008	1-1018	1-1028	1-1038	1-1048	1-1058
1-1068	1-1078	1-1088	1-1098	1-1108	1-1118	1-1128	1-1138	1-1148	1-1158	1-1168	1-1178	1-1188	1-1198	1-1208	1-1218	1-1228	1-1238	1-1248	1-1258	1-1268
1-1278	1-1288	1-1298	1-1308	1-1318	1-1328	1-1338	1-1348	1-1358	1-1368	1-1378	1-1388	1-1398	1-1408	1-1418	1-1428	1-1438	1-1448	1-1458	1-1468	1-1478
1-1488	1-1498	1-1508	1-1518	1-1528	1-1538	1-1548	1-1558	1-1568	1-1578	1-1588	1-1598	1-1608	1-1618	1-1628	1-1638	1-1648	1-1658	1-1668	1-1678	1-1688
1-1698	1-1708	1-1718	1-1728	1-1738	1-1748	1-1758	1-1768	1-1778	1-1788	1-1798	1-1808	1-1818	1-1828	1-1838	1-1848	1-1858	1-1868	1-1878	1-1888	1-1898
1-1908	1-1918	1-1928	1-1938	1-1948	1-1958	1-1968	1-1978	1-1988	1-1998	1-2008	1-2018	1-2028	1-2038	1-2048	1-2058	1-2068	1-2078	1-2088	1-2098	1-2108
1-2118	1-2128	1-2138	1-2148	1-2158	1-2168	1-2178	1-2188	1-2198	1-2208	1-2218	1-2228	1-2238	1-2248	1-2258	1-2268	1-2278	1-2288	1-2298	1-2308	1-2318
1-2328	1-2338	1-2348	1-2358	1-2368	1-2378	1-2388	1-2398	1-2408	1-2418	1-2428	1-2438	1-2448	1-2458	1-2468	1-2478	1-2488	1-2498	1-2508	1-2518	1-2528

198.34  
+

195.06  
+

**WAI TZE HALL  
W11: (12(R)x21(C))  
(S.N. 1-0018 - 1-2528)**

100401	100402	100403	100405	100406	100407	100408	
100409	100410	100411	100412	100413	100415	100416	
100417	100418	100419	100420	100421	100422	100423	
100425	100426	100427	100428	100429	100430	100431	
100432	100433	100435	100436	100437	100438	100439	
100440	100441	100442	100443	100445	100446	100447	
100448	100449	100450	100451	100452	100453	100455	
100456	100457	100458	100459	100460	100461	100462	
100463	100465	100466	100467	100468	100469	100470	
100471	100472	100473	100475	100476	100477	100478	
100479	100480	100481	100482	100483	100485	100486	
100487	100488	100489	100490	100491	100492	100493	

198.34  
+

195.06  
+

**WAI TZE HALL  
W9: (12(R)x7(C))  
(S.N. 100401 - 100493)**

100308	100309	100310	100311	100312	100313	100315
100316	100317	100318	100319	100320	100321	100322
100323	100325	100326	100327	100328	100329	100330
100331	100332	100333	100335	100336	100337	100338
100339	100340	100341	100342	100343	100345	100346
100347	100348	100349	100350	100351	100352	100353
100355	100356	100357	100358	100359	100360	100361
100362	100363	100365	100366	100367	100368	100369
100370	100371	100372	100373	100375	100376	100377
100378	100379	100380	100381	100382	100383	100385
100386	100387	100388	100389	100390	100391	100392
100393	100395	100396	100397	100398	100399	100400

198.34  
+

195.06  
+

**WAI TZE HALL  
W8: (12(R)x7(C))  
(S.N. 100308 - 100400)**

(DRAWN TO METRIC SCALE)

**PROPOSED WAI TZE HALL ELEVATION PLANS (PLAN NO. L-010)**

1:25@A3

Name of columbarium: CHING TO YUEN  
Address: 60 TO FUNG SHAN ROAD, SHATIN, NEW TERRITORIES, HONG KONG  
(LOT NO. 374 (PART) AND SECTION A OF LOT NO. 375 (PART) IN D.D. 186)

**PROPOSED ELEVATION PLANS  
APPLICATION FOR LICENCE IN RESPECT OF PRE-CUT-OFF COLUMBARIUM**

198.32  
+

300001	300002	300003	300005	300006	300007	300008	300009	300010	300011	300012	300013	300015
300016	300017	300018	300019	300020	300021	300022	300023	300025	300026	300027	300028	300029
300030	300031	300032	300033	300035	300036	300037	300038	300039	300040	300041	300042	300043
300045	300046	300047	300048	300049	300050	300051	300052	300053	300055	300056	300057	300058
300059	300060	300061	300062	300063	300065	300066	300067	300068	300069	300070	300071	300072
300073	300075	300076	300077	300078	300079	300080	300081	300082	300083	300085	300086	300087

300088	300089	300090	300091	300092	300093	300095	300096	300097	300098	300099	300100	300101
300102	300103	300105	300106	300107	300108	300109	300110	300111	300112	300113	300115	300116
300117	300118	300119	300120	300121	300122	300123	300125	300126	300127	300128	300129	300130
300131	300132	300133	300135	300136	300137	300138	300139	300140	300141	300142	300143	300145
300146	300147	300148	300149	300150	300151	300152	300153	300155	300156	300157	300158	300159
300160	300161	300162	300163	300165	300166	300167	300168	300169	300170	300171	300172	300173

**WAI TAK HALL (ROOM 1)**  
**W18: (12(R)x13(C))**  
**(S.N. 300001 - 300173)**

198.32  
+

300468	300469	300470	300471	300472	300473	300475	300476
300477	300478	300479	300480	300481	300482	300483	300485
300486	300487	300488	300489	300490	300491	300492	300493
300495	300496	300497	300498	300499	300500	300501	300502
300503	300505	300506	300507	300508	300509	300510	300511
300512	300513	300515	300516	300517	300518	300519	300520

300521	300522	300523	300525	300526	300527	300528	300529
300530	300531	300532	300533	300535	300536	300537	300538
300539	300540	300541	300542	300543	300545	300546	300547
300548	300549	300550	300551	300552	300553	300555	300556
300557	300558	300559	300560	300561	300562	300563	300565
300566	300567	300568	300569	300570	300571	300572	300573

**WAI TAK HALL (ROOM 1)**  
**W25: (12(R)x8(C))**  
**(S.N. 300468 - 300573)**

198.32  
+

300375	300376	300377	300378	300379	300380	300381
300382	300383	300385	300386	300387	300388	300389
300390	300391	300392	300393	300395	300396	300397
300398	300399	300400	300401	300402	300403	300405
300406	300407	300408	300409	300410	300411	300412
300413	300415	300416	300417	300418	300419	300420

300421	300422	300423	300425	300426	300427	300428
300429	300430	300431	300432	300433	300435	300436
300437	300438	300439	300440	300441	300442	300443
300445	300446	300447	300448	300449	300450	300451
300452	300453	300455	300456	300457	300458	300459
300460	300461	300462	300463	300465	300466	300467

**WAI TAK HALL (ROOM 1)**  
**W23: (12(R)x7(C))**  
**(S.N. 300375 - 300467)**

198.32  
+

300175	300176	300177	300178	300179	300180	300181	300182
300183	300185	300186	300187	300188	300189	300190	300191
300192	300193	300195	300196	300197	300198	300199	300200
300201	300202	300203	300205	300206	300207	300208	300209
300210	300211	300212	300213	300215	300216	300217	300218
300219	300220	300221	300222	300223	300225	300226	300227

300228	300229	300230	300231	300232	300233	300235	300236
300237	300238	300239	300240	300241	300242	300243	300245
300246	300247	300248	300249	300250	300251	300252	300253
300255	300256	300257	300258	300259	300260	300261	300262
300263	300265	300266	300267	300268	300269	300270	300271
300272	300273	300275	300276	300277	300278	300279	300280

**WAI TAK HALL (ROOM 1)**  
**W19: (12(R)x8(C))**  
**(S.N. 300175 - 300280)**

195.04  
+

195.04  
+

195.04  
+

195.04  
+

(DRAWN TO METRIC SCALE)

**PROPOSED WAI TAK HALL (ROOM 1) ELEVATION PLANS (PLAN NO. L-011)**

1:25@A3

Name of columbarium: CHING TO YUEN  
Address: 60 TO FUNG SHAN ROAD, SHATIN, NEW TERRITORIES, HONG KONG  
(LOT NO. 374 (PART) AND SECTION A OF LOT NO. 375 (PART) IN D.D. 186)

**PROPOSED ELEVATION PLANS  
APPLICATION FOR LICENCE IN RESPECT OF PRE-CUT-OFF COLUMBARIUM**

300281	300282	300283	300285	300286	300287	300288
300289	300290	300291	300292	300293	300295	300296
300297	300298	300299	300300	300301	300302	300303
300305	300306	300307	300308	300309	300310	300311
300312	300313	300315	300316	300317	300318	300319
300320	300321	300322	300323	300325	300326	300327
300328	300329	300330	300331	300332	300333	300335
300336	300337	300338	300339	300340	300341	300342
300343	300345	300346	300347	300348	300349	300350
300351	300352	300353	300355	300356	300357	300358
300359	300360	300361	300362	300363	300365	300366
300367	300368	300369	300370	300371	300372	300373

198.32  
+

195.04  
+

**WAI TAK HALL (ROOM 1)**  
**W20: (12(R)x7(C))**  
**(S.N. 300281 - 300373)**

3-0258	3-0268
3-0278	3-0288
3-0298	3-0308
3-0318	3-0328
3-0338	3-0348
3-0358	3-0368
3-0378	3-0388
3-0398	3-0408
3-0418	3-0428
3-0438	3-0448
3-0458	3-0468
3-0478	3-0488

198.32  
+

195.04  
+

**WAI TAK HALL (ROOM 1)**  
**W22: (12(R)x2(C))**  
**(S.N. 3-0258 - 3-0488)**

3-0018	3-0028
3-0038	3-0048
3-0058	3-0068
3-0078	3-0088
3-0098	3-0108
3-0118	3-0128
3-0138	3-0148
3-0158	3-0168
3-0178	3-0188
3-0198	3-0208
3-0218	3-0228
3-0238	3-0248

198.32  
+

195.04  
+

**WAI TAK HALL (ROOM 1)**  
**W21: (12(R)x2(C))**  
**(S.N. 3-0018 - 3-0248)**

(DRAWN TO METRIC SCALE)

**PROPOSED WAI TAK HALL (ROOM 1) ELEVATION PLANS (PLAN NO. L-012)**

1:25@A3

Name of columbarium: CHING TO YUEN  
Address: 60 TO FUNG SHAN ROAD, SHATIN, NEW TERRITORIES, HONG KONG  
(LOT NO. 374 (PART) AND SECTION A OF LOT NO. 375 (PART) IN D.D. 186)

**PROPOSED ELEVATION PLANS  
APPLICATION FOR LICENCE IN RESPECT OF PRE-CUT-OFF COLUMBARIUM**

300575	300576	300577	300578	300579	300580	300581	300582	300583	300585	300586	300587	300588	300589
300590	300591	300592	300593	300595	300596	300597	300598	300599	300600	300601	300602	300603	300605
300606	300607	300608	300609	300610	300611	300612	300613	300615	300616	300617	300618	300619	300620
300621	300622	300623	300625	300626	300627	300628	300629	300630	300631	300632	300633	300635	300636
300637	300638	300639	300640	300641	300642	300643	300645	300646	300647	300648	300649	300650	300651
300652	300653	300655	300656	300657	300658	300659	300660	300661	300662	300663	300665	300666	300667
300668	300669	300670	300671	300672	300673	300675	300676	300677	300678	300679	300680	300681	300682
300683	300685	300686	300687	300688	300689	300690	300691	300692	300693	300695	300696	300697	300698
300699	300700	300701	300702	300703	300705	300706	300707	300708	300709	300710	300711	300712	300713
300715	300716	300717	300718	300719	300720	300721	300722	300723	300725	300726	300727	300728	300729
300730	300731	300732	300733	300735	300736	300737	300738	300739	300740	300741	300742	300743	300745
300746	300747	300748	300749	300750	300751	300752	300753	300755	300756	300757	300758	300759	300760

198.32  
+

195.04  
+

**WAI TAK HALL (ROOM 2)  
W26: (12(R)x14(C))  
(S.N. 300575 - 300760)**

300855	300856	300857	300858	300859	300860	300861	300862
300863	300865	300866	300867	300868	300869	300870	300871
300872	300873	300875	300876	300877	300878	300879	300880
300881	300882	300883	300885	300886	300887	300888	300889
300890	300891	300892	300893	300895	300896	300897	300898
300899	300900	300901	300902	300903	300905	300906	300907
300908	300909	300910	300911	300912	300913	300915	300916
300917	300918	300919	300920	300921	300922	300923	300925
300926	300927	300928	300929	300930	300931	300932	300933
300935	300936	300937	300938	300939	300940	300941	300942
300943	300945	300946	300947	300948	300949	300950	300951
300952	300953	300955	300956	300957	300958	300959	300960

198.32  
+

195.04  
+

**WAI TAK HALL (ROOM 2)  
W28: (12(R)x8(C))  
(S.N. 300855 - 300960)**

300761	300762	300763	300765	300766	300767	300768
300769	300770	300771	300772	300773	300775	300776
300777	300778	300779	300780	300781	300782	300783
300785	300786	300787	300788	300789	300790	300791
300792	300793	300795	300796	300797	300798	300799
300800	300801	300802	300803	300805	300806	300807
300808	300809	300810	300811	300812	300813	300815
300816	300817	300818	300819	300820	300821	300822
300823	300825	300826	300827	300828	300829	300830
300831	300832	300833	300835	300836	300837	300838
300839	300840	300841	300842	300843	300845	300846
300847	300848	300849	300850	300851	300852	300853

198.32  
+

195.04  
+

**WAI TAK HALL (ROOM 2)  
W27: (12(R)x7(C))  
(S.N. 300761 - 300853)**

(DRAWN TO METRIC SCALE)

**PROPOSED WAI TAK HALL (ROOM 2) ELEVATION PLANS (PLAN NO. L-013)**

1:25@A3

Name of columbarium: CHING TO YUEN

Address: 60 TO FUNG SHAN ROAD, SHATIN, NEW TERRITORIES, HONG KONG  
(LOT NO. 374 (PART) AND SECTION A OF LOT NO. 375 (PART) IN D.D. 186)

**PROPOSED ELEVATION PLANS  
APPLICATION FOR LICENCE IN RESPECT OF PRE-CUT-OFF COLUMBARIUM**

3-2778	3-2788	3-2798	3-2808	3-2818	3-2828	3-2838	3-2848	3-2858	3-2868	3-2878	3-2888	3-2898	3-2908
3-2918	3-2928	3-2938	3-2948	3-2958	3-2968	3-2978	3-2988	3-2998	3-3008	3-3018	3-3028	3-3038	3-3048
3-3058	3-3068	3-3078	3-3088	3-3098	3-3108	3-3118	3-3128	3-3138	3-3148	3-3158	3-3168	3-3178	3-3188
3-3198	3-3208	3-3218	3-3228	3-3238	3-3248	3-3258	3-3268	3-3278	3-3288	3-3298	3-3308	3-3318	3-3328
3-3338	3-3348	3-3358	3-3368	3-3378	3-3388	3-3398	3-3408	3-3418	3-3428	3-3438	3-3448	3-3458	3-3468
3-3478	3-3488	3-3498	3-3508	3-3518	3-3528	3-3538	3-3548	3-3558	3-3568	3-3578	3-3588	3-3598	3-3608
3-3618	3-3628	3-3638	3-3648	3-3658	3-3668	3-3678	3-3688	3-3698	3-3708	3-3718	3-3728	3-3738	3-3748
3-3758	3-3768	3-3778	3-3788	3-3798	3-3808	3-3818	3-3828	3-3838	3-3848	3-3858	3-3868	3-3878	3-3888
3-3898	3-3908	3-3918	3-3928	3-3938	3-3948	3-3958	3-3968	3-3978	3-3988	3-3998	3-4008	3-4018	3-4028
3-4038	3-4048	3-4058	3-4068	3-4078	3-4088	3-4098	3-4108	3-4118	3-4128	3-4138	3-4148	3-4158	3-4168
3-4178	3-4188	3-4198	3-4208	3-4218	3-4228	3-4238	3-4248	3-4258	3-4268	3-4278	3-4288	3-4298	3-4308
3-4318	3-4328	3-4338	3-4348	3-4358	3-4368	3-4378	3-4388	3-4398	3-4408	3-4418	3-4428	3-4438	3-4448

198.32  
+

195.04  
+

**WAI TAK HALL (ROOM 2)  
W30: (12(R)x14(C))  
(S.N. 3-2778 - 3-4448)**

3-0498	3-0508	3-0518	3-0528	3-0538	3-0548	3-0558	3-0568	3-0578	3-0588	3-0598	3-0608	3-0618	3-0628	3-0638	3-0648	3-0658	3-0668	3-0678
3-0688	3-0698	3-0708	3-0718	3-0728	3-0738	3-0748	3-0758	3-0768	3-0778	3-0788	3-0798	3-0808	3-0818	3-0828	3-0838	3-0848	3-0858	3-0868
3-0878	3-0888	3-0898	3-0908	3-0918	3-0928	3-0938	3-0948	3-0958	3-0968	3-0978	3-0988	3-0998	3-1008	3-1018	3-1028	3-1038	3-1048	3-1058
3-1068	3-1078	3-1088	3-1098	3-1108	3-1118	3-1128	3-1138	3-1148	3-1158	3-1168	3-1178	3-1188	3-1198	3-1208	3-1218	3-1228	3-1238	3-1248
3-1258	3-1268	3-1278	3-1288	3-1298	3-1308	3-1318	3-1328	3-1338	3-1348	3-1358	3-1368	3-1378	3-1388	3-1398	3-1408	3-1418	3-1428	3-1438
3-1448	3-1458	3-1468	3-1478	3-1488	3-1498	3-1508	3-1518	3-1528	3-1538	3-1548	3-1558	3-1568	3-1578	3-1588	3-1598	3-1608	3-1618	3-1628
3-1638	3-1648	3-1658	3-1668	3-1678	3-1688	3-1698	3-1708	3-1718	3-1728	3-1738	3-1748	3-1758	3-1768	3-1778	3-1788	3-1798	3-1808	3-1818
3-1828	3-1838	3-1848	3-1858	3-1868	3-1878	3-1888	3-1898	3-1908	3-1918	3-1928	3-1938	3-1948	3-1958	3-1968	3-1978	3-1988	3-1998	3-2008
3-2018	3-2028	3-2038	3-2048	3-2058	3-2068	3-2078	3-2088	3-2098	3-2108	3-2118	3-2128	3-2138	3-2148	3-2158	3-2168	3-2178	3-2188	3-2198
3-2208	3-2218	3-2228	3-2238	3-2248	3-2258	3-2268	3-2278	3-2288	3-2298	3-2308	3-2318	3-2328	3-2338	3-2348	3-2358	3-2368	3-2378	3-2388
3-2398	3-2408	3-2418	3-2428	3-2438	3-2448	3-2458	3-2468	3-2478	3-2488	3-2498	3-2508	3-2518	3-2528	3-2538	3-2548	3-2558	3-2568	3-2578
3-2588	3-2598	3-2608	3-2618	3-2628	3-2638	3-2648	3-2658	3-2668	3-2678	3-2688	3-2698	3-2708	3-2718	3-2728	3-2738	3-2748	3-2758	3-2768

198.32  
+

195.04  
+

**WAI TAK HALL (ROOM 2)  
W29: (12(R)x19(C))  
(S.N. 3-0498 - 3-2768)**

(DRAWN TO METRIC SCALE)

**PROPOSED WAI TAK HALL (ROOM 2) ELEVATION PLANS (PLAN NO. L-014)**

1:25@A3

Name of columbarium: CHING TO YUEN  
Address: 60 TO FUNG SHAN ROAD, SHATIN, NEW TERRITORIES, HONG KONG  
(LOT NO. 374 (PART) AND SECTION A OF LOT NO. 375 (PART) IN D.D. 186)

**PROPOSED ELEVATION PLANS  
APPLICATION FOR LICENCE IN RESPECT OF PRE-CUT-OFF COLUMBARIUM**

													198.32 +	
300961	300962	300963	300965	300966	300967	300968	300969	300970	300971	300972	300973	300975	300976	
300977	300978	300979	300980	300981	300982	300983	300985	300986	300987	300988	300989	300990	300991	
300992	300993	300995	300996	300997	300998	300999	301000	301001	301002	301003	301005	301006	301007	
301008	301009	301010	301011	301012	301013	301015	301016	301017	301018	301019	301020	301021	301022	
301023	301025	301026	301027	301028	301029	301030	301031	301032	301033	301035	301036	301037	301038	
301039	301040	301041	301042	301043	301045	301046	301047	301048	301049	301050	301051	301052	301053	
301055	301056	301057	301058	301059	301060	301061	301062	301063	301065	301066	301067	301068	301069	
301070	301071	301072	301073	301075	301076	301077	301078	301079	301080	301081	301082	301083	301085	
301086	301087	301088	301089	301090	301091	301092	301093	301095	301096	301097	301098	301099	301100	
301101	301102	301103	301105	301106	301107	301108	301109	301110	301111	301112	301113	301115	301116	
301117	301118	301119	301120	301121	301122	301123	301125	301126	301127	301128	301129	301130	301131	
301132	301133	301135	301136	301137	301138	301139	301140	301141	301142	301143	301145	301146	301147	
													195.04 +	

**WAI TAK HALL (ROOM 3)  
W31: (12(R)x14(C))  
(S.N. 300961 - 301147)**

								198.32 +
301441	301442	301443	301445	301446	301447	301448	301449	
301450	301451	301452	301453	301455	301456	301457	301458	
301459	301460	301461	301462	301463	301465	301466	301467	
301468	301469	301470	301471	301472	301473	301475	301476	
301477	301478	301479	301480	301481	301482	301483	301485	
301486	301487	301488	301489	301490	301491	301492	301493	
301495	301496	301497	301498	301499	301500	301501	301502	
301503	301505	301506	301507	301508	301509	301510	301511	
301512	301513	301515	301516	301517	301518	301519	301520	
301521	301522	301523	301525	301526	301527	301528	301529	
301530	301531	301532	301533	301535	301536	301537	301538	
301539	301540	301541	301542	301543	301545	301546	301547	
								195.04 +

**WAI TAK HALL (ROOM 3)  
W36: (12(R)x8(C))  
(S.N. 301441 - 301547)**

							198.32 +
301348	301349	301350	301351	301352	301353	301355	
301356	301357	301358	301359	301360	301361	301362	
301363	301365	301366	301367	301368	301369	301370	
301371	301372	301373	301375	301376	301377	301378	
301379	301380	301381	301382	301383	301385	301386	
301387	301388	301389	301390	301391	301392	301393	
301395	301396	301397	301398	301399	301400	301401	
301402	301403	301405	301406	301407	301408	301409	
301410	301411	301412	301413	301415	301416	301417	
301418	301419	301420	301421	301422	301423	301425	
301426	301427	301428	301429	301430	301431	301432	
301433	301435	301436	301437	301438	301439	301440	
							195.04 +

**WAI TAK HALL (ROOM 3)  
W35: (12(R)x7(C))  
(S.N. 301348 - 301440)**

(DRAWN TO METRIC SCALE)

**PROPOSED WAI TAK HALL (ROOM 3) ELEVATION PLANS (PLAN NO. L-015)**

1:25@A3

Name of columbarium: CHING TO YUEN  
Address: 60 TO FUNG SHAN ROAD, SHATIN, NEW TERRITORIES, HONG KONG  
(LOT NO. 374 (PART) AND SECTION A OF LOT NO. 375 (PART) IN D.D. 186)

**PROPOSED ELEVATION PLANS  
APPLICATION FOR LICENCE IN RESPECT OF PRE-CUT-OFF COLUMBARIUM**

198.32 +							
301148	301149	301150	301151	301152	301153	301155	301156
301157	301158	301159	301160	301161	301162	301163	301165
301166	301167	301168	301169	301170	301171	301172	301173
301175	301176	301177	301178	301179	301180	301181	301182
301183	301185	301186	301187	301188	301189	301190	301191
301192	301193	301195	301196	301197	301198	301199	301200
301201	301202	301203	301205	301206	301207	301208	301209
301210	301211	301212	301213	301215	301216	301217	301218
301219	301220	301221	301222	301223	301225	301226	301227
301228	301229	301230	301231	301232	301233	301235	301236
301237	301238	301239	301240	301241	301242	301243	301245
301246	301247	301248	301249	301250	301251	301252	301253
195.04 +							

**WAI TAK HALL (ROOM 3)  
W32: (12(R)x8(C))  
(S.N. 301148 - 301253)**

198.32 +							
301255	301256	301257	301258	301259	301260	301261	
301262	301263	301265	301266	301267	301268	301269	
301270	301271	301272	301273	301275	301276	301277	
301278	301279	301280	301281	301282	301283	301285	
301286	301287	301288	301289	301290	301291	301292	
301293	301295	301296	301297	301298	301299	301300	
301301	301302	301303	301305	301306	301307	301308	
301309	301310	301311	301312	301313	301315	301316	
301317	301318	301319	301320	301321	301322	301323	
301325	301326	301327	301328	301329	301330	301331	
301332	301333	301335	301336	301337	301338	301339	
301340	301341	301342	301343	301345	301346	301347	
195.04 +							

**WAI TAK HALL (ROOM 3)  
W33: (12(R)x7(C))  
(S.N. 301255 - 301347)**

198.32 +													
3-4458	3-4468	3-4478	3-4488	3-4498	3-4508	3-4518	3-4528	3-4538	3-4548	3-4558	3-4568	3-4578	3-4588
3-4598	3-4608	3-4618	3-4628	3-4638	3-4648	3-4658	3-4668	3-4678	3-4688	3-4698	3-4708	3-4718	3-4728
3-4738	3-4748	3-4758	3-4768	3-4778	3-4788	3-4798	3-4808	3-4818	3-4828	3-4838	3-4848	3-4858	3-4868
3-4878	3-4888	3-4898	3-4908	3-4918	3-4928	3-4938	3-4948	3-4958	3-4968	3-4978	3-4988	3-4998	3-5008
3-5018	3-5028	3-5038	3-5048	3-5058	3-5068	3-5078	3-5088	3-5098	3-5108	3-5118	3-5128	3-5138	3-5148
3-5158	3-5168	3-5178	3-5188	3-5198	3-5208	3-5218	3-5228	3-5238	3-5248	3-5258	3-5268	3-5278	3-5288
3-5298	3-5308	3-5318	3-5328	3-5338	3-5348	3-5358	3-5368	3-5378	3-5388	3-5398	3-5408	3-5418	3-5428
3-5438	3-5448	3-5458	3-5468	3-5478	3-5488	3-5498	3-5508	3-5518	3-5528	3-5538	3-5548	3-5558	3-5568
3-5578	3-5588	3-5598	3-5608	3-5618	3-5628	3-5638	3-5648	3-5658	3-5668	3-5678	3-5688	3-5698	3-5708
3-5718	3-5728	3-5738	3-5748	3-5758	3-5768	3-5778	3-5788	3-5798	3-5808	3-5818	3-5828	3-5838	3-5848
3-5858	3-5868	3-5878	3-5888	3-5898	3-5908	3-5918	3-5928	3-5938	3-5948	3-5958	3-5968	3-5978	3-5988
3-5998	3-6008	3-6018	3-6028	3-6038	3-6048	3-6058	3-6068	3-6078	3-6088	3-6098	3-6108	3-6118	3-6128
195.04 +													

**WAI TAK HALL (ROOM 3)  
W37: (12(R)x14(C))  
(S.N. 3-4458 - 3-6128)**

(DRAWN TO METRIC SCALE)

**PROPOSED WAI TAK HALL (ROOM 3) ELEVATION PLANS (PLAN NO. L-016)**

1:25@A3

Name of columbarium: CHING TO YUEN  
Address: 60 TO FUNG SHAN ROAD, SHATIN, NEW TERRITORIES, HONG KONG  
(LOT NO. 374 (PART) AND SECTION A OF LOT NO. 375 (PART) IN D.D. 186)

**PROPOSED ELEVATION PLANS  
APPLICATION FOR LICENCE IN RESPECT OF PRE-CUT-OFF COLUMBARIUM**

198.32 +													
3-6138	3-6148	3-6158	3-6168	3-6178	3-6188	3-6198	3-6208	3-6218	3-6228	3-6238	3-6248	3-6258	3-6268
3-6278	3-6288	3-6298	3-6308	3-6318	3-6328	3-6338	3-6348	3-6358	3-6368	3-6378	3-6388	3-6398	3-6408
3-6418	3-6428	3-6438	3-6448	3-6458	3-6468	3-6478	3-6488	3-6498	3-6508	3-6518	3-6528	3-6538	3-6548
3-6558	3-6568	3-6578	3-6588	3-6598	3-6608	3-6618	3-6628	3-6638	3-6648	3-6658	3-6668	3-6678	3-6688
3-6698	3-6708	3-6718	3-6728	3-6738	3-6748	3-6758	3-6768	3-6778	3-6788	3-6798	3-6808	3-6818	3-6828
3-6838	3-6848	3-6858	3-6868	3-6878	3-6888	3-6898	3-6908	3-6918	3-6928	3-6938	3-6948	3-6958	3-6968
3-6978	3-6988	3-6998	3-7008	3-7018	3-7028	3-7038	3-7048	3-7058	3-7068	3-7078	3-7088	3-7098	3-7108
3-7118	3-7128	3-7138	3-7148	3-7158	3-7168	3-7178	3-7188	3-7198	3-7208	3-7218	3-7228	3-7238	3-7248
3-7258	3-7268	3-7278	3-7288	3-7298	3-7308	3-7318	3-7328	3-7338	3-7348	3-7358	3-7368	3-7378	3-7388
3-7398	3-7408	3-7418	3-7428	3-7438	3-7448	3-7458	3-7468	3-7478	3-7488	3-7498	3-7508	3-7518	3-7528
3-7538	3-7548	3-7558	3-7568	3-7578	3-7588	3-7598	3-7608	3-7618	3-7628	3-7638	3-7648	3-7658	3-7668
3-7678	3-7688	3-7698	3-7708	3-7718	3-7728	3-7738	3-7748	3-7758	3-7768	3-7778	3-7788	3-7798	3-7808
195.04 +													

**WAI TAK HALL (ROOM 5)  
W43: (12(R)x14(C))  
(S.N. 3-6138 - 3-7808)**

198.32 +							
302028	302029	302030	302031	302032	302033	302035	302036
302037	302038	302039	302040	302041	302042	302043	302045
302046	302047	302048	302049	302050	302051	302052	302053
302055	302056	302057	302058	302059	302060	302061	302062
302063	302065	302066	302067	302068	302069	302070	302071
302072	302073	302075	302076	302077	302078	302079	302080
302081	302082	302083	302085	302086	302087	302088	302089
302090	302091	302092	302093	302095	302096	302097	302098
302099	302100	302101	302102	302103	302105	302106	302107
302108	302109	302110	302111	302112	302113	302115	302116
302117	302118	302119	302120	302121	302122	302123	302125
302126	302127	302128	302129	302130	302131	302132	302133
195.04 +							

**WAI TAK HALL (ROOM 5)  
W42: (12(R)x8(C))  
(S.N. 302028 - 302133)**

198.32 +						
301935	301936	301937	301938	301939	301940	301941
301942	301943	301945	301946	301947	301948	301949
301950	301951	301952	301953	301955	301956	301957
301958	301959	301960	301961	301962	301963	301965
301966	301967	301968	301969	301970	301971	301972
301973	301975	301976	301977	301978	301979	301980
301981	301982	301983	301985	301986	301987	301988
301989	301990	301991	301992	301993	301995	301996
301997	301998	301999	302000	302001	302002	302003
302005	302006	302007	302008	302009	302010	302011
302012	302013	302015	302016	302017	302018	302019
302020	302021	302022	302023	302025	302026	302027
195.04 +						

**WAI TAK HALL (ROOM 5)  
W41: (12(R)x7(C))  
(S.N. 301935 - 302027)**

(DRAWN TO METRIC SCALE)

**PROPOSED WAI TAK HALL (ROOM 5) ELEVATION PLANS (PLAN NO. L-017)**

1:25@A3

Name of columbarium: CHING TO YUEN  
Address: 60 TO FUNG SHAN ROAD, SHATIN, NEW TERRITORIES, HONG KONG  
(LOT NO. 374 (PART) AND SECTION A OF LOT NO. 375 (PART) IN D.D. 186)

**PROPOSED ELEVATION PLANS  
APPLICATION FOR LICENCE IN RESPECT OF PRE-CUT-OFF COLUMBARIUM**

301735	301736	301737	301738	301739	301740	301741	301742
301743	301745	301746	301747	301748	301749	301750	301751
301752	301753	301755	301756	301757	301758	301759	301760
301761	301762	301763	301765	301766	301767	301768	301769
301770	301771	301772	301773	301775	301776	301777	301778
301779	301780	301781	301782	301783	301785	301786	301787
301788	301789	301790	301791	301792	301793	301795	301796
301797	301798	301799	301800	301801	301802	301803	301805
301806	301807	301808	301809	301810	301811	301812	301813
301815	301816	301817	301818	301819	301820	301821	301822
301823	301825	301826	301827	301828	301829	301830	301831
301832	301833	301835	301836	301837	301838	301839	301840

198.32  
+

195.04  
+

**WAI TAK HALL (ROOM 5)  
W39: (12(R)x8(C))  
(S.N. 301735 - 301840)**

301841	301842	301843	301845	301846	301847	301848	
301849	301850	301851	301852	301853	301855	301856	
301857	301858	301859	301860	301861	301862	301863	
301865	301866	301867	301868	301869	301870	301871	
301872	301873	301875	301876	301877	301878	301879	
301880	301881	301882	301883	301885	301886	301887	
301888	301889	301890	301891	301892	301893	301895	
301896	301897	301898	301899	301900	301901	301902	
301903	301905	301906	301907	301908	301909	301910	
301911	301912	301913	301915	301916	301917	301918	
301919	301920	301921	301922	301923	301925	301926	
301927	301928	301929	301930	301931	301932	301933	

198.32  
+

195.04  
+

**WAI TAK HALL (ROOM 5)  
W40: (12(R)x7(C))  
(S.N. 301841 - 301933)**

301548	301549	301550	301551	301552	301553	301555	301556	301557	301558	301559	301560	301561	301562
301563	301565	301566	301567	301568	301569	301570	301571	301572	301573	301575	301576	301577	301578
301579	301580	301581	301582	301583	301585	301586	301587	301588	301589	301590	301591	301592	301593
301595	301596	301597	301598	301599	301600	301601	301602	301603	301605	301606	301607	301608	301609
301610	301611	301612	301613	301615	301616	301617	301618	301619	301620	301621	301622	301623	301625
301626	301627	301628	301629	301630	301631	301632	301633	301635	301636	301637	301638	301639	301640
301641	301642	301643	301645	301646	301647	301648	301649	301650	301651	301652	301653	301655	301656
301657	301658	301659	301660	301661	301662	301663	301665	301666	301667	301668	301669	301670	301671
301672	301673	301675	301676	301677	301678	301679	301680	301681	301682	301683	301685	301686	301687
301688	301689	301690	301691	301692	301693	301695	301696	301697	301698	301699	301700	301701	301702
301703	301705	301706	301707	301708	301709	301710	301711	301712	301713	301715	301716	301717	301718
301719	301720	301721	301722	301723	301725	301726	301727	301728	301729	301730	301731	301732	301733

198.32  
+

195.04  
+

**WAI TAK HALL (ROOM 5)  
W38: (12(R)x14(C))  
(S.N. 301548 - 301733)**

(DRAWN TO METRIC SCALE)

**PROPOSED WAI TAK HALL (ROOM 5) ELEVATION PLANS (PLAN NO. L-018)**

1:25@A3

Name of columbarium: CHING TO YUEN  
Address: 60 TO FUNG SHAN ROAD, SHATIN, NEW TERRITORIES, HONG KONG  
(LOT NO. 374 (PART) AND SECTION A OF LOT NO. 375 (PART) IN D.D. 186)

**PROPOSED ELEVATION PLANS  
APPLICATION FOR LICENCE IN RESPECT OF PRE-CUT-OFF COLUMBARIUM**

3-7818	3-7828	3-7838	3-7848	3-7858	3-7868	3-7878	3-7888	3-7898	3-7908	3-7918	3-7928	3-7938	3-7948
3-7958	3-7968	3-7978	3-7988	3-7998	3-8008	3-8018	3-8028	3-8038	3-8048	3-8058	3-8068	3-8078	3-8088
3-8098	3-8108	3-8118	3-8128	3-8138	3-8148	3-8158	3-8168	3-8178	3-8188	3-8198	3-8208	3-8218	3-8228
3-8238	3-8248	3-8258	3-8268	3-8278	3-8288	3-8298	3-8308	3-8318	3-8328	3-8338	3-8348	3-8358	3-8368
3-8378	3-8388	3-8398	3-8408	3-8418	3-8428	3-8438	3-8448	3-8458	3-8468	3-8478	3-8488	3-8498	3-8508
3-8518	3-8528	3-8538	3-8548	3-8558	3-8568	3-8578	3-8588	3-8598	3-8608	3-8618	3-8628	3-8638	3-8648
3-8658	3-8668	3-8678	3-8688	3-8698	3-8708	3-8718	3-8728	3-8738	3-8748	3-8758	3-8768	3-8778	3-8788
3-8798	3-8808	3-8818	3-8828	3-8838	3-8848	3-8858	3-8868	3-8878	3-8888	3-8898	3-8908	3-8918	3-8928
3-8938	3-8948	3-8958	3-8968	3-8978	3-8988	3-8998	3-9008	3-9018	3-9028	3-9038	3-9048	3-9058	3-9068
3-9078	3-9088	3-9098	3-9108	3-9118	3-9128	3-9138	3-9148	3-9158	3-9168	3-9178	3-9188	3-9198	3-9208
3-9218	3-9228	3-9238	3-9248	3-9258	3-9268	3-9278	3-9288	3-9298	3-9308	3-9318	3-9328	3-9338	3-9348
3-9358	3-9368	3-9378	3-9388	3-9398	3-9408	3-9418	3-9428	3-9438	3-9448	3-9458	3-9468	3-9478	3-9488

198.32  
+

**WAI TAK HALL (ROOM 6)  
W48: (12(R)x14(C))  
(S.N. 3-7818 - 3-9488)**

195.04  
+

302321	302322	302323	302325	302326	302327	302328	302329
302330	302331	302332	302333	302335	302336	302337	302338
302339	302340	302341	302342	302343	302345	302346	302347
302348	302349	302350	302351	302352	302353	302355	302356
302357	302358	302359	302360	302361	302362	302363	302365
302366	302367	302368	302369	302370	302371	302372	302373
302375	302376	302377	302378	302379	302380	302381	302382
302383	302385	302386	302387	302388	302389	302390	302391
302392	302393	302395	302396	302397	302398	302399	302400
302401	302402	302403	302405	302406	302407	302408	302409
302410	302411	302412	302413	302415	302416	302417	302418
302419	302420	302421	302422	302423	302425	302426	302427

198.32  
+

**WAI TAK HALL (ROOM 6)  
W46: (12(R)x8(C))  
(S.N. 302321 - 302427)**

195.04  
+

302428	302429	302430	302431	302432	302433	302435
302436	302437	302438	302439	302440	302441	302442
302443	302445	302446	302447	302448	302449	302450
302451	302452	302453	302455	302456	302457	302458
302459	302460	302461	302462	302463	302465	302466
302467	302468	302469	302470	302471	302472	302473
302475	302476	302477	302478	302479	302480	302481
302482	302483	302485	302486	302487	302488	302489
302490	302491	302492	302493	302495	302496	302497
302498	302499	302500	302501	302502	302503	302505
302506	302507	302508	302509	302510	302511	302512
302513	302515	302516	302517	302518	302519	302520

198.32  
+

**WAI TAK HALL (ROOM 6)  
W47: (12(R)x7(C))  
(S.N. 302428 - 302520)**

195.04  
+

(DRAWN TO METRIC SCALE)

**PROPOSED WAI TAK HALL (ROOM 6) ELEVATION PLANS (PLAN NO. L-019)**

1:25@A3

Name of columbarium: CHING TO YUEN  
Address: 60 TO FUNG SHAN ROAD, SHATIN, NEW TERRITORIES, HONG KONG  
(LOT NO. 374 (PART) AND SECTION A OF LOT NO. 375 (PART) IN D.D. 186)

**PROPOSED ELEVATION PLANS  
APPLICATION FOR LICENCE IN RESPECT OF PRE-CUT-OFF COLUMBARIUM**

302135	302136	302137	302138	302139	302140	302141	302142	302143	302145	302146	302147	302148	302149
302150	302151	302152	302153	302155	302156	302157	302158	302159	302160	302161	302162	302163	302165
302166	302167	302168	302169	302170	302171	302172	302173	302175	302176	302177	302178	302179	302180
302181	302182	302183	302185	302186	302187	302188	302189	302190	302191	302192	302193	302195	302196
302197	302198	302199	302200	302201	302202	302203	302205	302206	302207	302208	302209	302210	302211
302212	302213	302215	302216	302217	302218	302219	302220	302221	302222	302223	302225	302226	302227
302228	302229	302230	302231	302232	302233	302235	302236	302237	302238	302239	302240	302241	302242
302243	302245	302246	302247	302248	302249	302250	302251	302252	302253	302255	302256	302257	302258
302259	302260	302261	302262	302263	302265	302266	302267	302268	302269	302270	302271	302272	302273
302275	302276	302277	302278	302279	302280	302281	302282	302283	302285	302286	302287	302288	302289
302290	302291	302292	302293	302295	302296	302297	302298	302299	302300	302301	302302	302303	302305
302306	302307	302308	302309	302310	302311	302312	302313	302315	302316	302317	302318	302319	302320

198.32  
+

**WAI TAK HALL (ROOM 6)  
W45: (12(R)x14(C))  
(S.N. 302135 - 302320)**

195.04  
+

3-9498	3-9508	3-9518	3-9528	3-9538	3-9548	3-9558	3-9568	3-9578	3-9588	3-9598	3-9608	3-9618	3-9628	3-9638	3-9648	3-9658	3-9668	3-9678
3-9688	3-9698	3-9708	3-9718	3-9728	3-9738	3-9748	3-9758	3-9768	3-9778	3-9788	3-9798	3-9808	3-9818	3-9828	3-9838	3-9848	3-9858	3-9868
3-9878	3-9888	3-9898	3-9908	3-9918	3-9928	3-9938	3-9948	3-9958	3-9968	3-9978	3-9988	3-9998	3-10008	3-10018	3-10028	3-10038	3-10048	3-10058
3-10068	3-10078	3-10088	3-10098	3-10108	3-10118	3-10128	3-10138	3-10148	3-10158	310168	3-10178	3-10188	3-10198	3-10208	3-10218	3-10228	3-10238	3-10248
3-10258	3-10268	3-10278	3-10288	3-10298	3-10308	3-10318	3-10328	3-10338	3-10348	310358	3-10368	3-10378	3-10388	3-10398	3-10408	3-10418	3-10428	3-10438
3-10448	3-10458	3-10468	3-10478	3-10488	3-10498	3-10508	3-10518	3-10528	3-10538	310548	3-10558	3-10568	3-10578	3-10588	3-10598	3-10608	3-10618	3-10628
3-10638	3-10648	3-10658	3-10668	3-10678	3-10688	3-10698	3-10708	3-10718	3-10728	310738	3-10748	3-10758	3-10768	3-10778	3-10788	3-10798	3-10808	3-10818
3-10828	3-10838	3-10848	3-10858	3-10868	3-10878	3-10888	3-10898	3-10908	3-10918	310928	3-10938	3-10948	3-10958	3-10968	3-10978	3-10988	3-10998	3-11008
3-11018	3-11028	3-11038	3-11048	3-11058	3-11068	3-11078	3-11088	3-11098	3-11108	311118	3-11128	3-11138	3-11148	3-11158	3-11168	3-11178	3-11188	3-11198
3-11208	3-11218	3-11228	3-11238	3-11248	3-11258	3-11268	3-11278	3-11288	3-11298	3-11308	3-11318	3-11328	3-11338	3-11348	3-11358	3-11368	3-11378	3-11388
3-11398	3-11408	3-11418	3-11428	3-11438	3-11448	3-11458	3-11468	3-11478	3-11488	3-11498	3-11508	3-11518	3-11528	3-11538	3-11548	3-11558	3-11568	3-11578
3-11588	3-11598	3-11608	3-11618	3-11628	3-11638	3-11648	3-11658	3-11668	3-11678	3-11688	3-11698	3-11708	3-11718	3-11728	3-11738	3-11748	3-11758	3-11768

198.32  
+

**WAI TAK HALL (ROOM 6)  
W49: (12(R)x19(C))  
(S.N. 3-9498 - 3-11768)**

195.04  
+

(DRAWN TO METRIC SCALE)

**PROPOSED WAI TAK HALL (ROOM 6) ELEVATION PLANS (PLAN NO. L-020)**

1:25@A3

Name of columbarium: CHING TO YUEN  
Address: 60 TO FUNG SHAN ROAD, SHATIN, NEW TERRITORIES, HONG KONG  
(LOT NO. 374 (PART) AND SECTION A OF LOT NO. 375 (PART) IN D.D. 186)