

DRAWING TITLE:
Location Plan

DRAWING NUMBER:
Figure 1


LEGEND:

Application Site


SCALE:
N.T.S

DATE:
April 2026

PREPARED BY:



DeSPACE (International) Limited

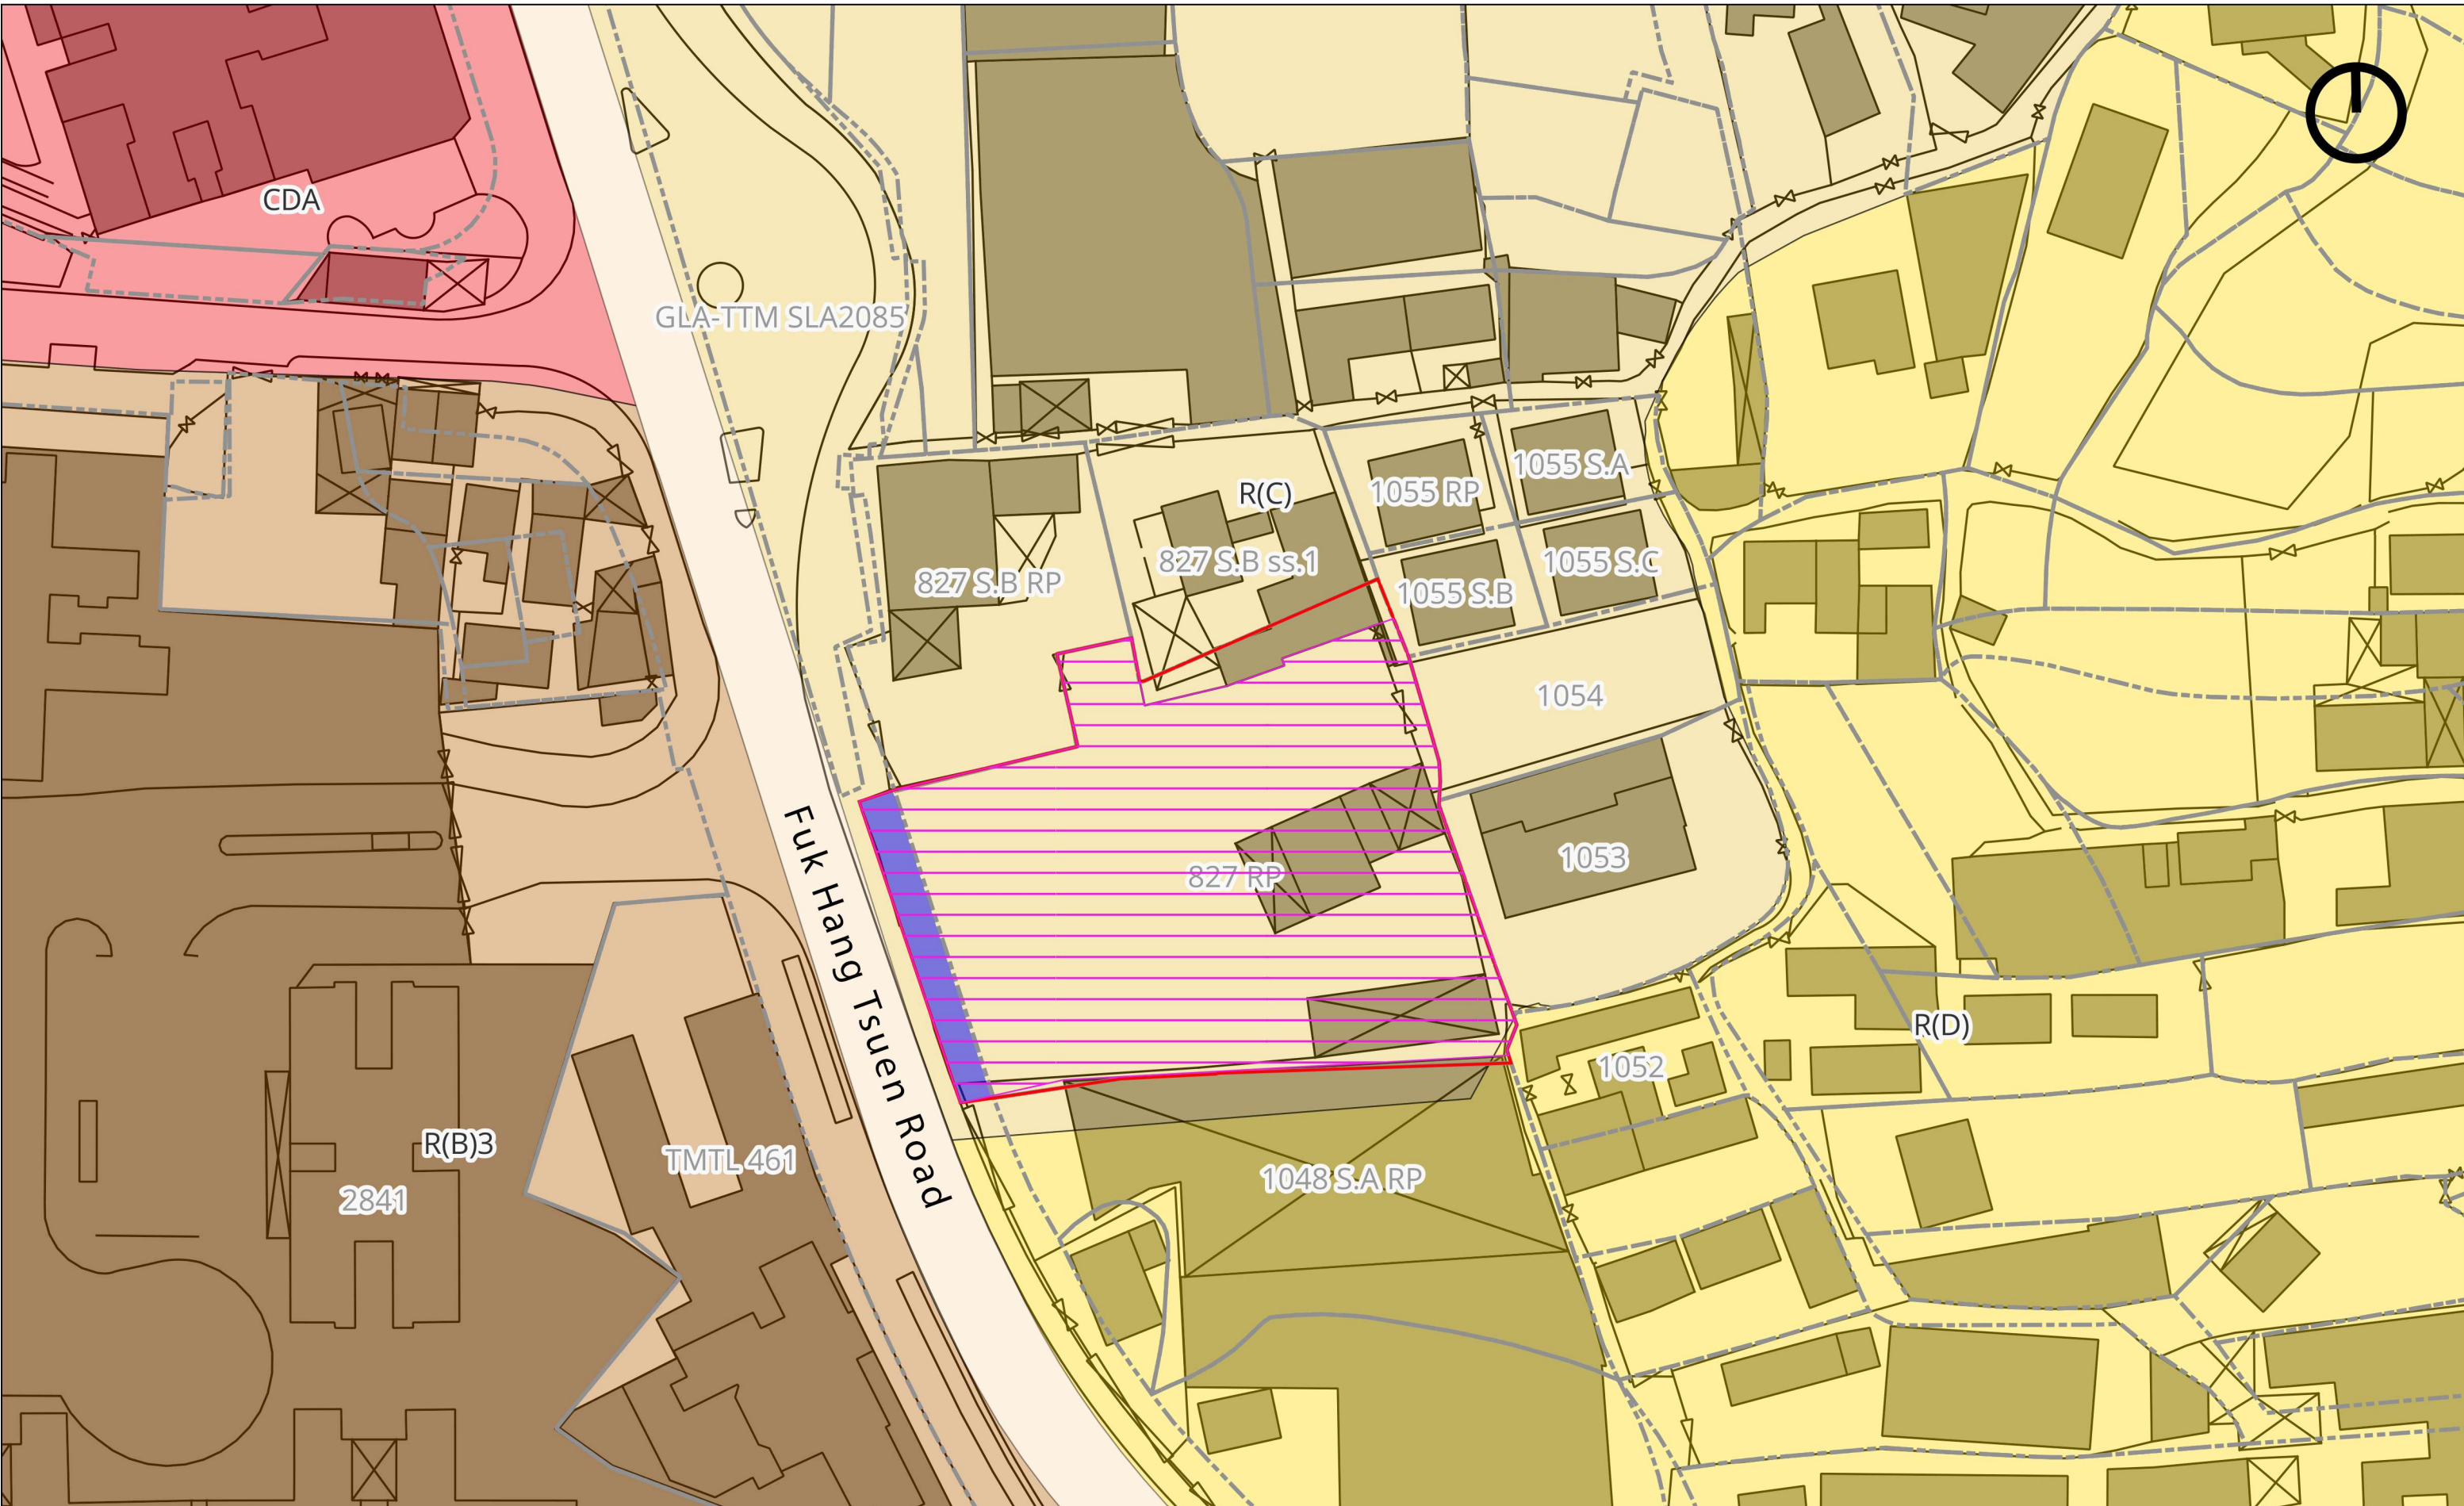

DRAWING TITLE:
Site Plan

DRAWING NUMBER:
Figure 2

LEGEND:	
	Application Site Boundary
	Development Site Boundary
	Lot Boundary
	Government Land

SCALE:
N.T.S

DATE:
April 2026

PREPARED BY:



DeSPACE (International) Limited

