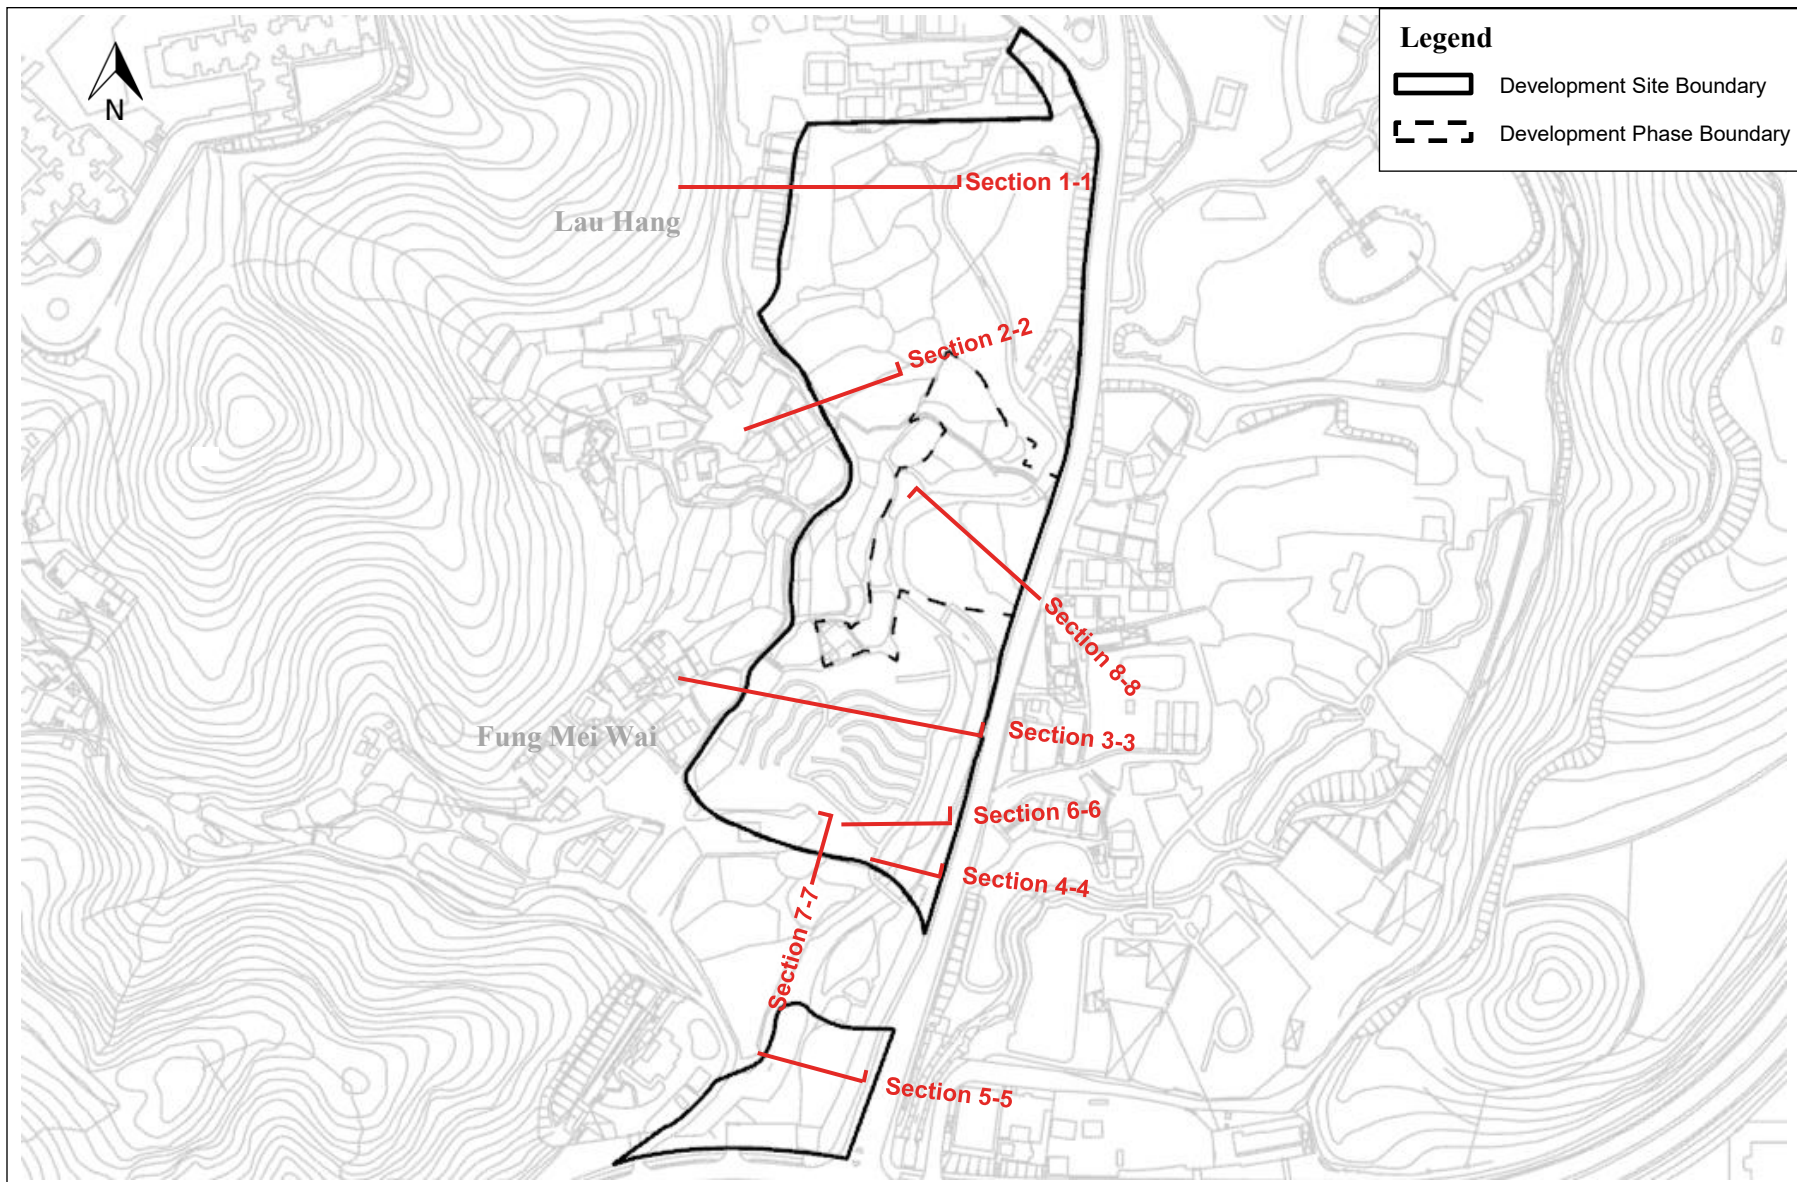

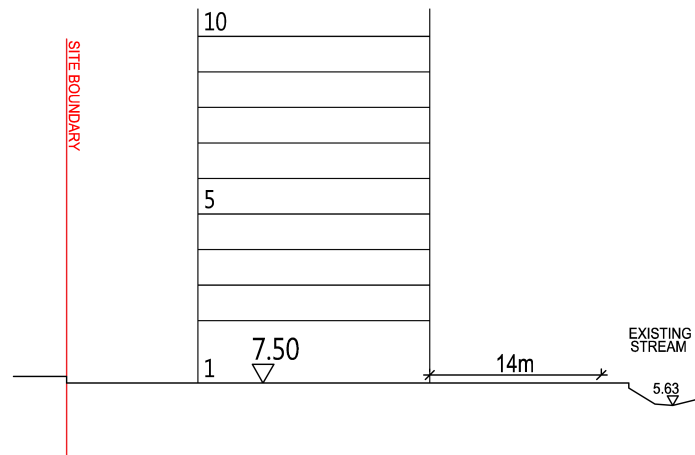
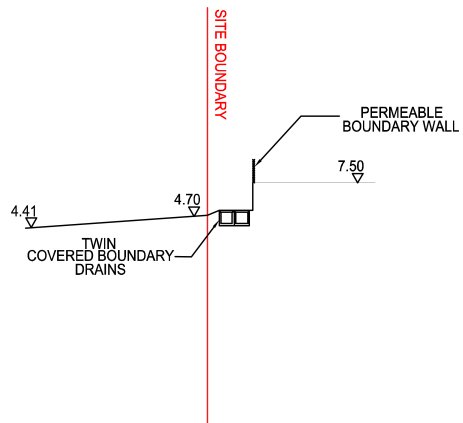


Annex C

Replacement Pages of Drainage Impact Assessment



Project Proposed Residential Development(s) with Retail, Public Vehicle Park and Social Welfare Facilities at Various Lots and Adjoining Government Land at Fung Yuen, Tai Po, New Territories			<div> MOTT MACDONALD</div> <div>Appendix K</div>
Title Sectional Views of Proposed Mitigation Measures			
Date Dec 2025	Scale N.T.S.	File	



Project Proposed Residential Development(s) with Retail, Public Vehicle Park And Social Welfare Facilities at Various Lots and Adjoining Government Land in DD 11, Fung Yuen, Tai Po, New Territories

Title Sectional Views of Proposed Mitigation Measures

Date Dec 2025

Scale N.T.S.

File

M M
MOTT
MACDONALD

Appendix K