




Attachment VI

Ingress and Egress Construction Traffic Route Plans of the Development Site

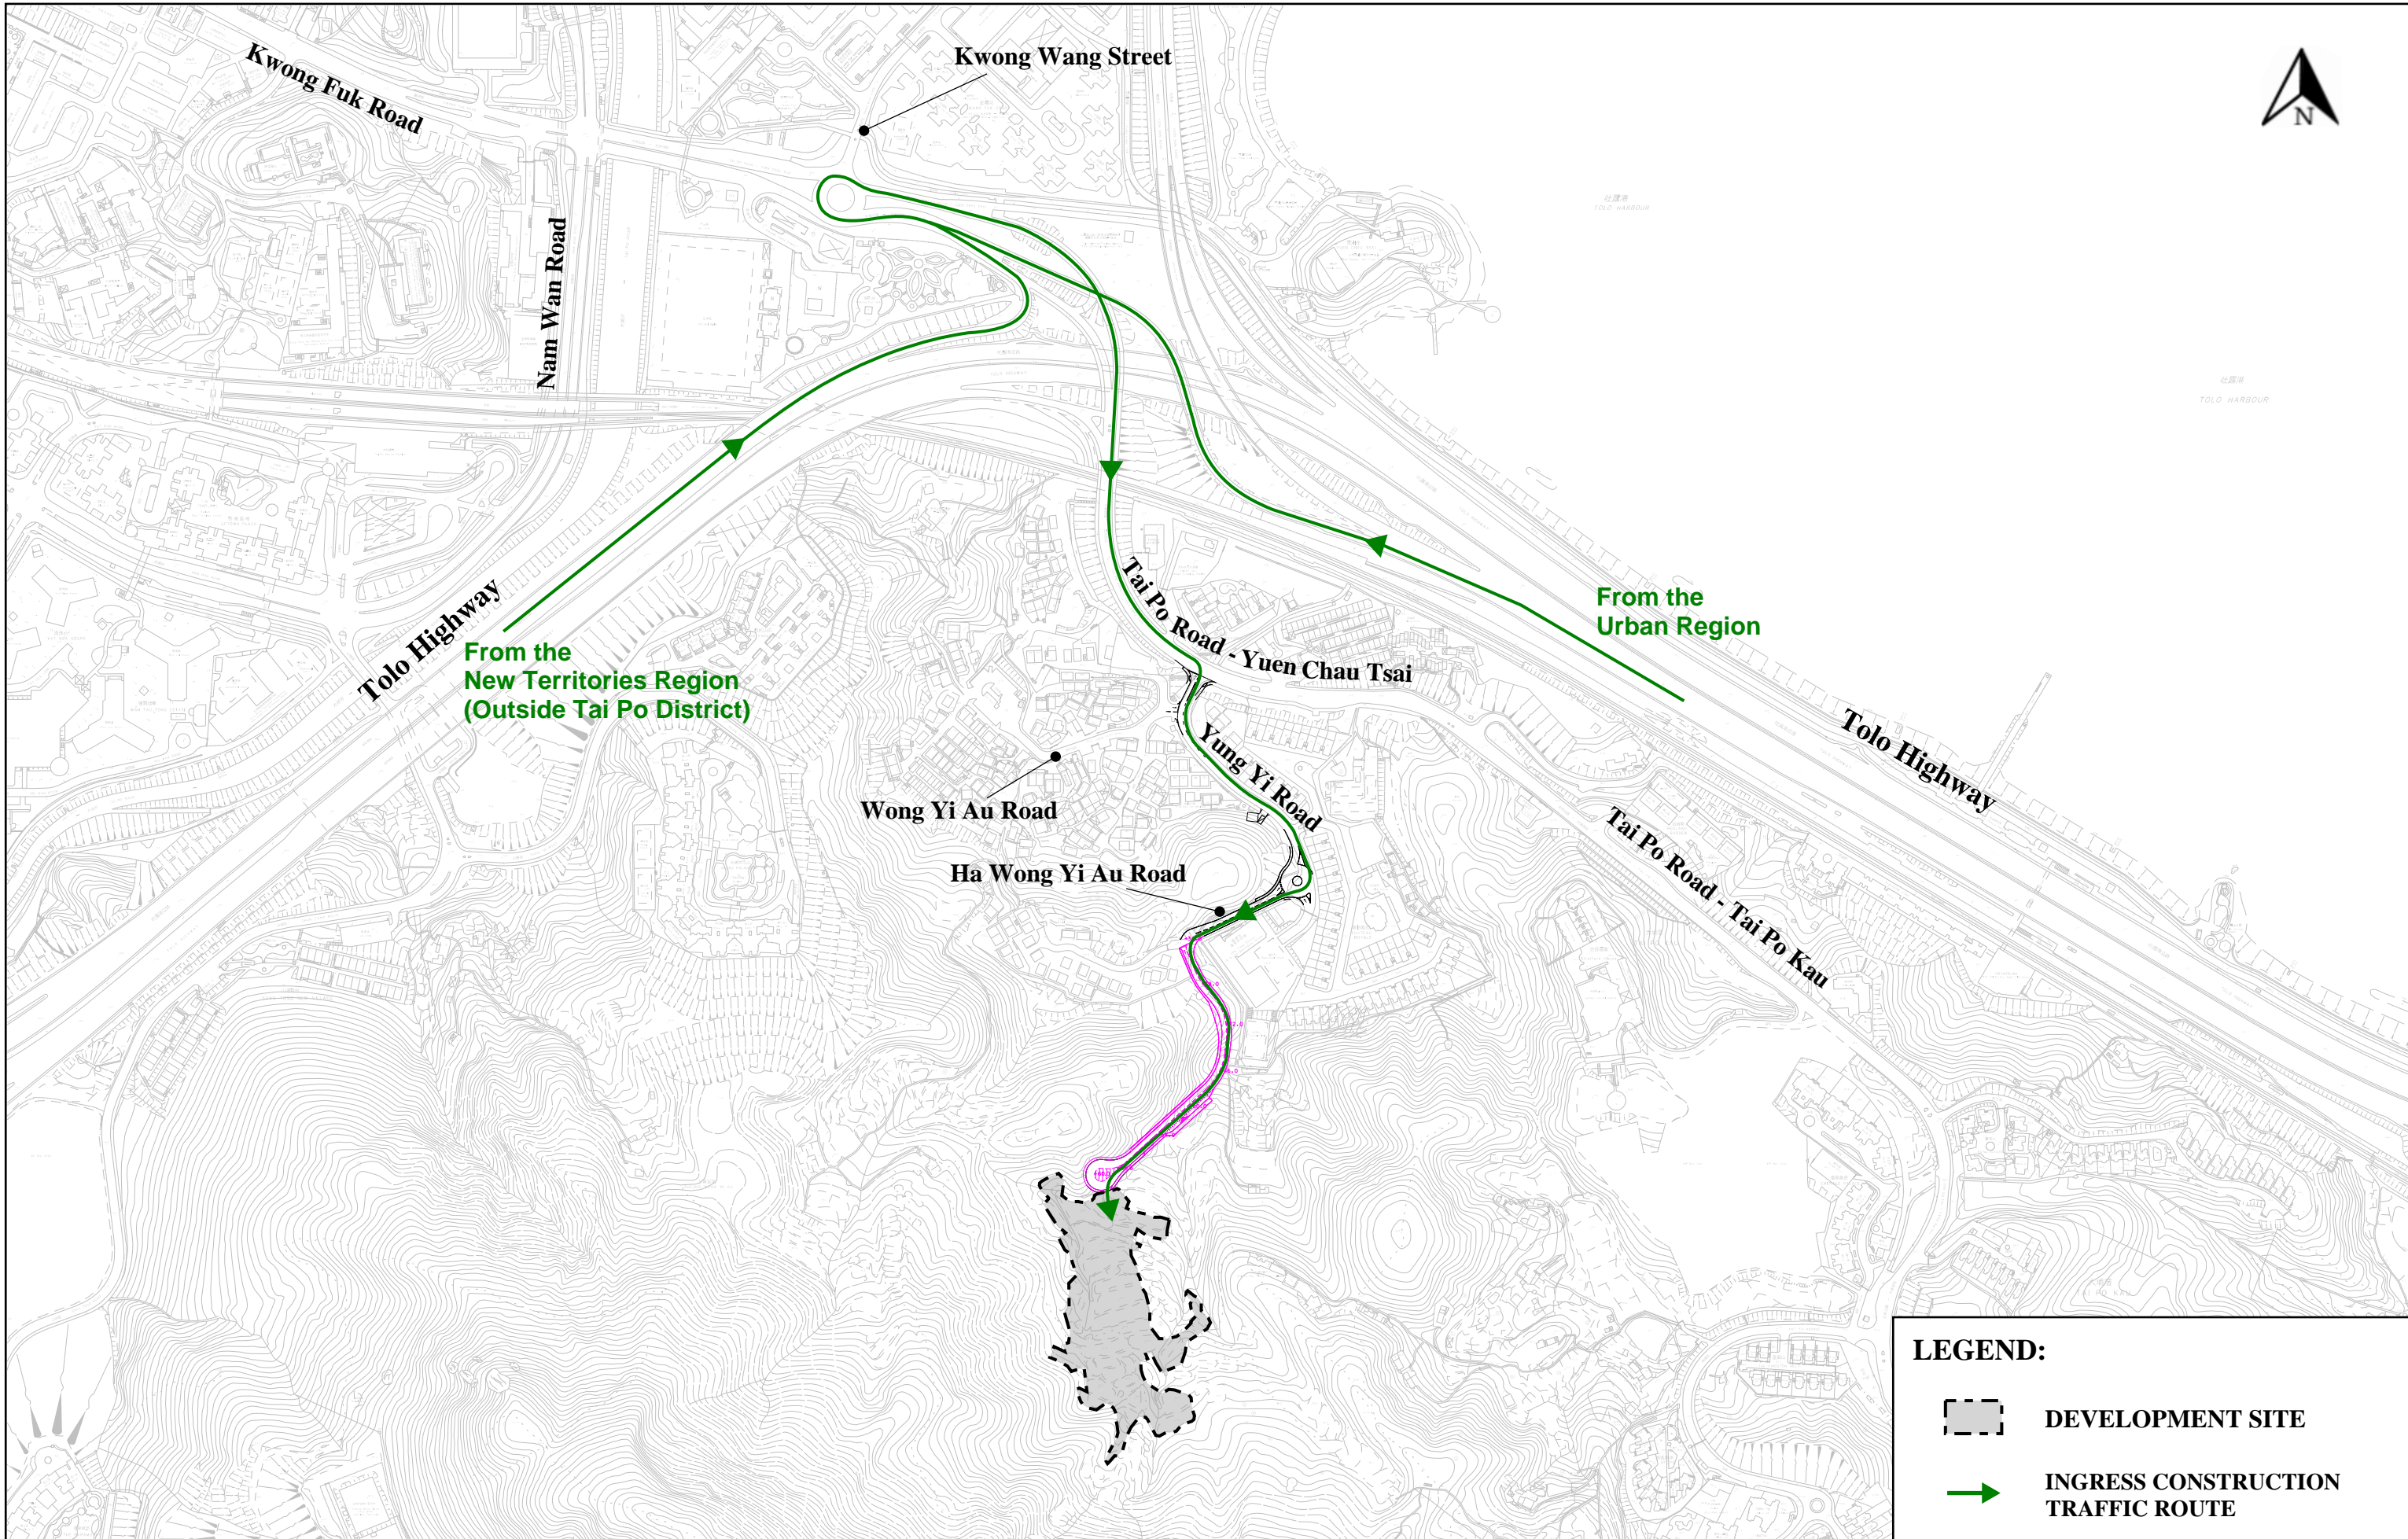

LEGEND:

-  DEVELOPMENT SITE
-  INGRESS CONSTRUCTION TRAFFIC ROUTE

Job Title **APPLICATION FOR AMENDMENT OF PLAN UNDER SECTION 12A OF THE TOWN PLANNING ORDINANCE (CAP. 131) FOR PROPOSED RESIDENTIAL DEVELOPMENT AND ASSOCIATED INFRASTRUCTURE AT VARIOUS LOTS IN D.D. 32 AND ADJOINING GOVERNMENT LAND, WONG YI AU, TAI PO, NEW TERRITORIES**


SK-001_1

Date	Scale
02/2026	1:5,000 (A3)
Drawn	Job No.
WYJL	292635-02



Drawing Title

INGRESS CONSTRUCTION TRAFFIC ROUTE OF THE DEVELOPMENT SITE

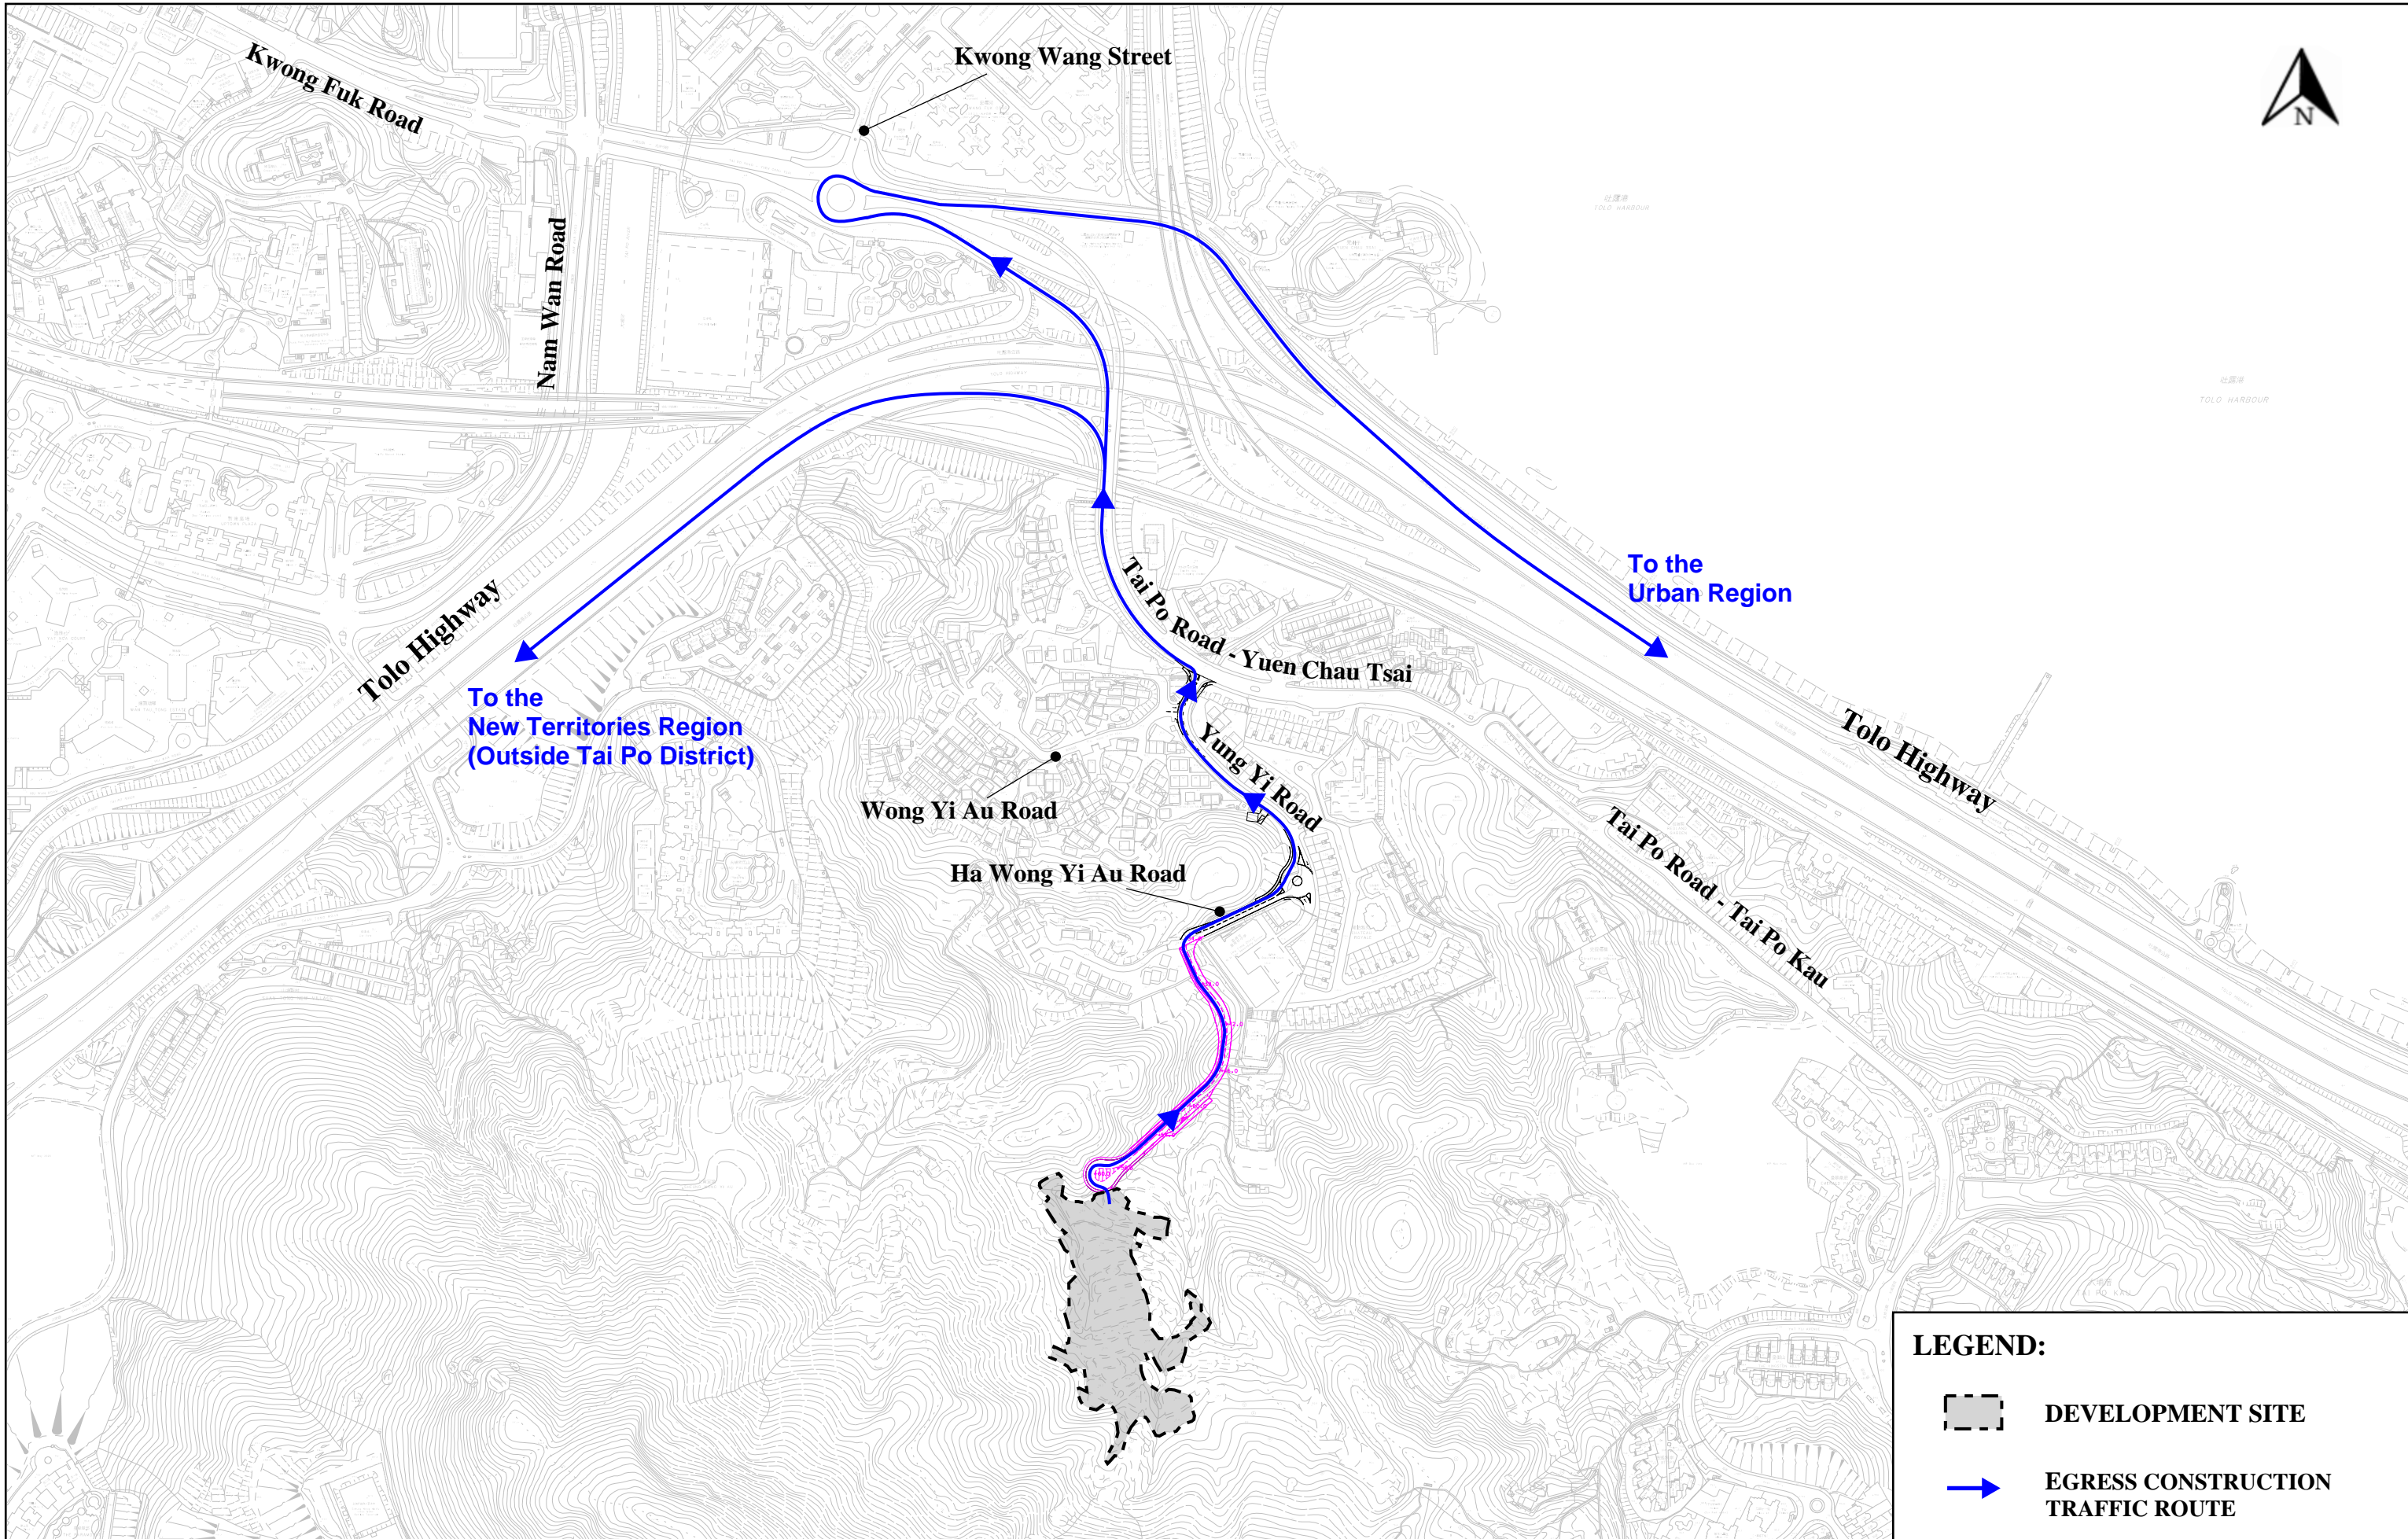



LEGEND:

-  DEVELOPMENT SITE
-  EGRESS CONSTRUCTION TRAFFIC ROUTE

Job Title **APPLICATION FOR AMENDMENT OF PLAN UNDER SECTION 12A OF THE TOWN PLANNING ORDINANCE (CAP. 131) FOR PROPOSED RESIDENTIAL DEVELOPMENT AND ASSOCIATED INFRASTRUCTURE AT VARIOUS LOTS IN D.D. 32 AND ADJOINING GOVERNMENT LAND, WONG YI AU, TAI PO, NEW TERRITORIES**

SK-001_2

Date	Scale
02/2026	1:5,000 (A3)
Drawn	Job No.
WYJL	29263502

Drawing Title

EGRESS CONSTRUCTION TRAFFIC ROUTE OF THE DEVELOPMENT SITE

