#### 

# Revised broad development parameters in view of the further information received on 2.9.2022 因应於 2022 年 9 月 2 日接获的进一步资料而修订的概括发展规范

Application No. 申请编号	Y/YL-NTM/7			
Location/address 位置/地址	Lot 2091 (Part) in D.D. 105, Shek Wu Wai, Yuen Long 元朗石湖围丈量约份第 105 约地段第 2091 号(部分) About 约 90,853 sq. m 平方米  Approved Ngau Tam Mei Outline Zoning Plan No. S/YL-NTM/12 牛潭尾分区计划大纲核准图编号 S/YL-NTM/12			
Site area 地盘面积				
Plan 图则				
Zoning 地带		"Comprehensive Developn 「综合发展区」	*	
Applied use/ development 申请用途/发展	To rezone the application site from "Comprehensive Development Area" to "Comprehensive Development Area (1)" 把申请地点由「综合发展区」地带改划为「综合发展区(1)」地带			
Gross floor area and/or plot ratio		sq. m 平方米	Plot ratio <sup>(1)</sup> 地积比率	
总楼面面积及/ 或地积比率	Domestic 住用	About 约 510,445	Not more than 不多於 6.5	
	Non-domestic <sup>(2) (3)</sup> 非住用	About 约 39,265	Not more than 不多於 0.5	
No. of block 幢数	Domestic 住用		-	
	Non-domestic 非住用	-		
	Composite 综合用途	24 <sup>(4)</sup>		
Building height/No.	ng height/No. Domestic - m 米			

of storeys	住用	- mPD 米(主水平基准上)			
建筑物高度/ 层数		- Storey(s) 层			
	Non-domestic	- m米			
	非住用	-	mPD	) 米(主水平基准上)	
		- S		Storey(s) 层	
	Composite	-	m米		
	综合用途	Not more than 不多於 180 mPD 米(主水平基准上)			
		Not more than		Storey(s) 层 Exclude 不包括 2-3 Basement 地库 1 Refuge floor 防火层	
Site coverage 上盖面积		ithin 15m above ground 15 米或以下 About 约		勺 100%	
	Podium 平台 – beyond 15m above ground 地下起计 15 米以上		About	About 约 60%	
Residential To		wer 住宅楼宇	About 约 33.33%		
No. of units 单位数目	12,575 Flats 住宅单位				
Open space	Private 私人 Not less than 不少於 32,695 sq. m			n 平方米	
休憩用地 	Public 公众 - sq. n			m平方米	
No. of parking spaces and loading	Total no. of vehicle parking spaces 停车位总数			2,636	
/ unloading spaces	Private Car Parking Spaces 私家车车位			1,710	
停车位及上落客货   车位数目	Motorcycle Parking Spaces 电单车车位			87	
十世女日	Bicycle Parking Spaces 单车泊车位			839	
	Total no. of vehicle loading/unloading bays/lay-bys 上落客货车位/停车处总数			57	
	Light Goods Vehicle Spaces 轻型货车车位 Medium Goods Vehicle Spaces 中型货车车位 Heavy Goods Vehicle Spaces 重型货车车位			57 <sup>(5)</sup>	

- (1) Based on development site area of 78,530m² excluding area which will be served as roads and reserved school site. 以 78,530 平方米发展地盘面积计算(不包括拟作公共道路及预留作学校的的土地)
- (2) Including commercial GFA for 'Shop and Services', 'Eating Place', 'School'(nursery/kindergarten/language, computer, commercial or tutorial schools/technical institutes/other types of schools providing interests and hobby related courses), 'Place of Entertainment' and 'Place of Recreation, Sports or Culture' uses 包括商业用途的总楼面面积作商店及服务行业、食肆、学校(幼儿园/幼稚园/语言学校/电脑学校/商科学校/补习学校/工业学院/开办兴趣班或休闲课程的其他类型学校)、娱乐场所及康体文娱场所
- (3) Excluding GIC facilities (i.e. a neighborhood elderly centre (with NOFA of about 656m²/GFA of about 1,443m²) and a child care centre (with NOFA of about 530m²/GFA of about 1,166m²) to be provided) from the plot ratio and GFA

calculation. The GFAs stated are based on a conversion factor from NOFA to GFA of 2.2

地积比率及总楼面面积不包括社会福利设施(即社区老人中心(净作业楼面面积约 656 平方米/总楼面面积 1,443 平方米)及幼儿中心(净作业楼面面积约 530 平方米/总楼面面积 1,166 平方米)。上述总楼面面积根据转换率净作业楼面面积至总楼面面积为 2.2 作计算


- (4) Including all 24 residential towers above non-domestic podium 包括所有 24 幢坐落於非住用平台上的住宅楼宇
- (5) Including light goods vehicle, medium goods vehicle and heavy goods vehicle loading/unloading spaces 包括轻型货车、中型货车及重型货车的上落客货车位
- \* 有关资料是为方便市民大众参考而提供。对於所载资料在使用上的问题及文义上的歧异,城市规划委员会概不负责。若有任何疑问,应查阅申请人提交的文件。


The information is provided for easy reference of the general public. Under no circumstances will the Town Planning Board accept any liabilities for the use of the information nor any inaccuracies or discrepancies of the information provided. In case of doubt, reference should always be made to the submission of the applicant.

Submitted Plans, Drawings and Documents 提交的图则、绘图及文件		
	<b>Chinese</b>	<b>English</b>
	中文	英文
Plans and Drawings 图则及绘图		
Master layout plan(s)/Layout plan(s) 总纲发展蓝图/布局设计图		
Block plan(s) 楼宇位置图		
Floor plan(s) 楼宇平面图		
Sectional plan(s) 截视图		
Elevation(s) 立视图		
Photomontage(s) showing the proposed development 显示拟议发展的合成照片		<b>V</b>
Master landscape plan(s)/Landscape plan(s) 园境设计总图/园境设计图		<b>✓</b>
Others (please specify) 其他(请注明)		
Reports 报告书		
Planning Statement / Justifications 规划纲领 / 理据		Η
Environmental assessment (noise, air and/or water pollutions) 环境评估 (噪音、空		
气及/或水的污染) T- 05:1、1、1、1、1、1、1、1、1、1、1、1、1、1、1、1、1、1、1、		
Traffic impact assessment (on vehicles) 就车辆的交通影响评估		H
Traffic impact assessment (on pedestrians) 就行人的交通影响评估 Visual impact assessment 视觉影响评估		<u> </u>
Landscape impact assessment 景观影响评估		
Tree Survey and Preservation Proposal 树木调查及保护报告		H
Geotechnical impact assessment 土力影响评估	H	H
Drainage impact assessment 排水影响评估	H	H
Sewerage impact assessment 排污影响评估	H	H
Risk Assessment 风险评估		H
Others (please specify) 其他(请注明)	H	
Ecological Review Report 生态检讨报告		٠
Revised Landscape Master Plan, Tree Survey and Preservation Proposal		
经修订的园境设计总图、树木调查及保育建议书		
Replacement pages of the Planning Statement 规划纲领替代页		
Revised indicative development schedule 经修订的拟议发展参数表		
Revised proposed amendments to the Notes and Explanatory Statement of the Outline		
Zoning Plan 经修订的拟议大纲图注释及说明书		
Land grant document 批地文件		
Note: May insert more than one「✔」. 注:可在多於一个方格内加上「✔」号		

Note: The information in the Gist of Application above is provided by the applicant for easy reference of the general public. Under no circumstances will the Town Planning Board accept any liabilities for the use of the information nor any inaccuracies or discrepancies of the information provided. In case of doubt, reference should always be made to the submission of the applicant.

注:上述申请摘要的资料是由申请人提供以方便市民大众参考。对於所载资料在使用上的问题及文义上的歧异,城市规划委员会概不负责。若有任何疑问,应查阅申请人提交的文件。

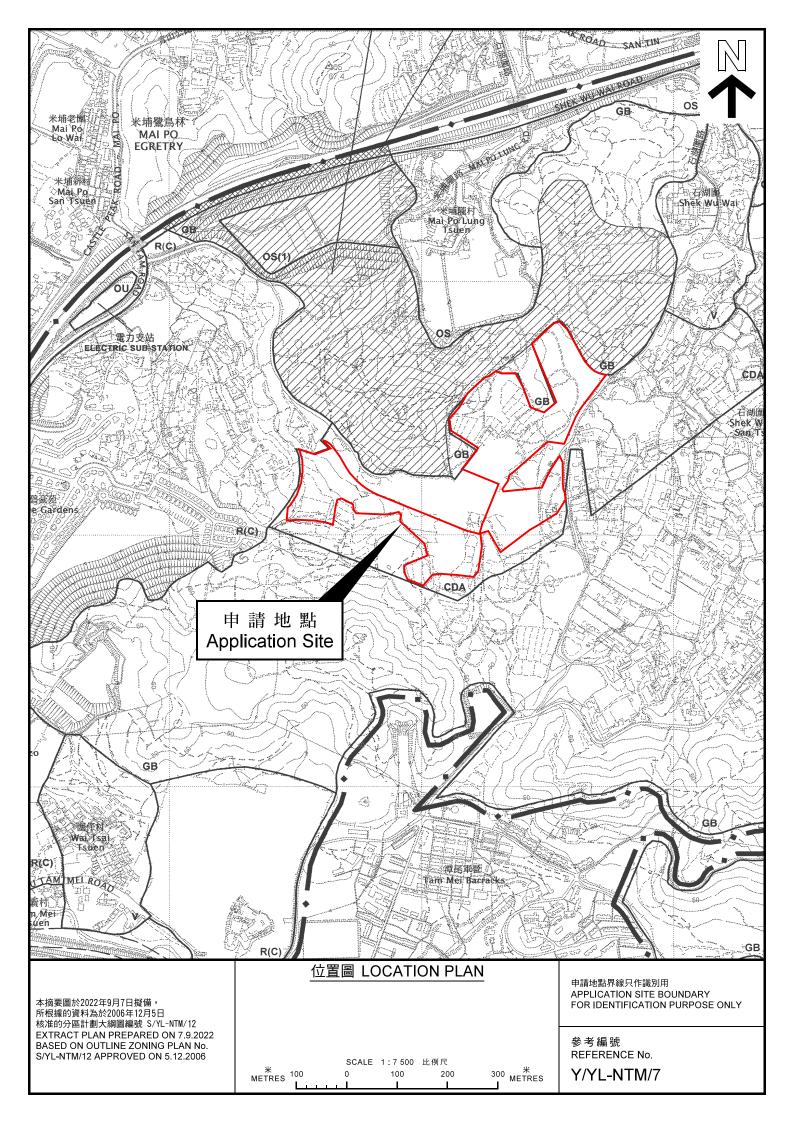

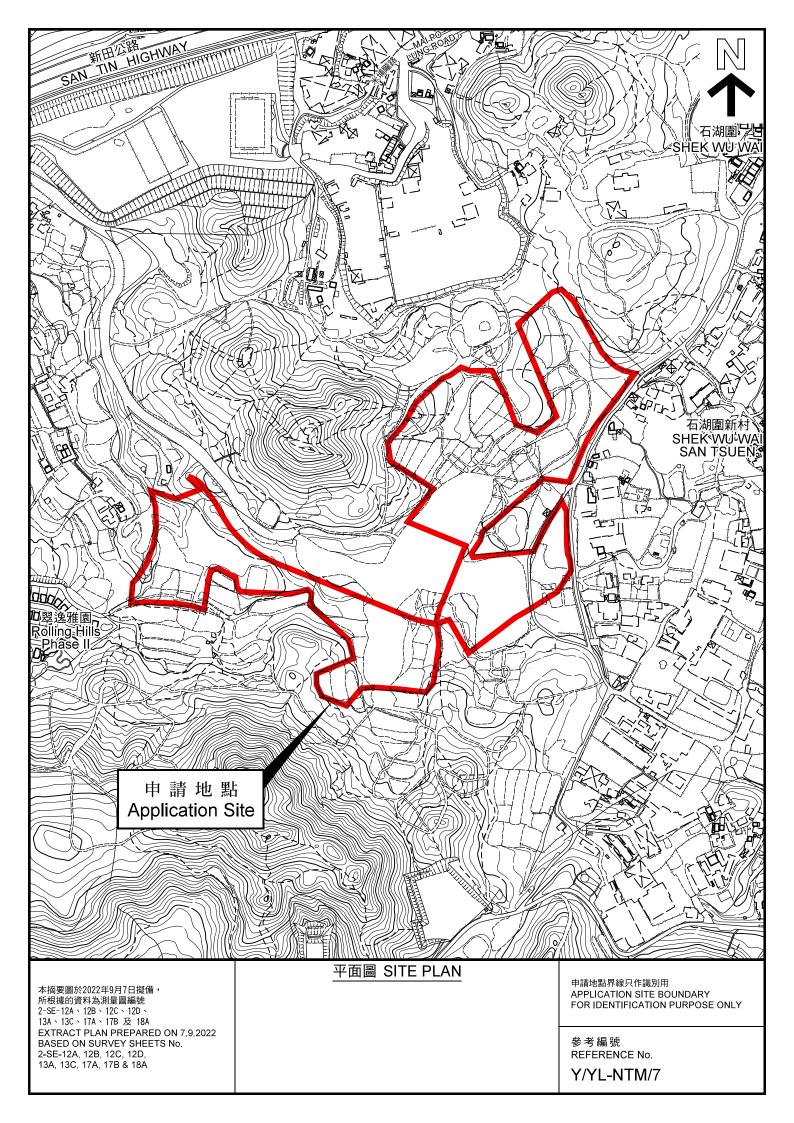

#### 申請編號 Application No.: Y/YL-NTM/7

#### 備註 Remarks

申請人呈交進一步資料,包括回應部門意見表、新的生態檢討報告、新的視覺影響評估、經修訂的園境設計總圖、樹木調查及保育建議書、經修訂的擬議發展參數表、規劃綱領替代頁、經修訂的擬議大綱圖註釋及說明書,以及相關批地文件。

The applicant provided further information which includes a table of responses to departmental comments, new Ecological Review Report, new Visual Impact Assessment, revised Landscape Master Plan, Tree Survey and Preservation Proposal, revised indicative development schedule, replacement pages of the planning statement, revised proposed amendments to the Notes and Explanatory Statement of the Outline Zoning Plan and relevant land grant document.

有關資料是為方便市民大眾參考而提供。對於所載資料在使用上的問題及文義上的歧異,城市規劃委員會概不負責。若有任何疑問,應查閱申請人提交的文件。

The information is provided for easy reference of the general public. Under no circumstances will the Town Planning Board accept any liabilities for the use of the information nor any inaccuracies or discrepancies of the information provided. In case of doubt, reference should always be made to the submission of the applicant.





LEGEND:

Application Site Boundary

**Development Site Boundary** 

**Proposed New Trees** 

Proposed Lawn

Proposed Deck

Proposed Tower

**Proposed Paving** 

EVA / Access Road

Proposed Level

Ingress / Egress


申請編號 Application No.:

Proposed Public Road

此頁摘自申請人提交的文件。

Y/YL-NTM/7

Outdoor Swimming Pool

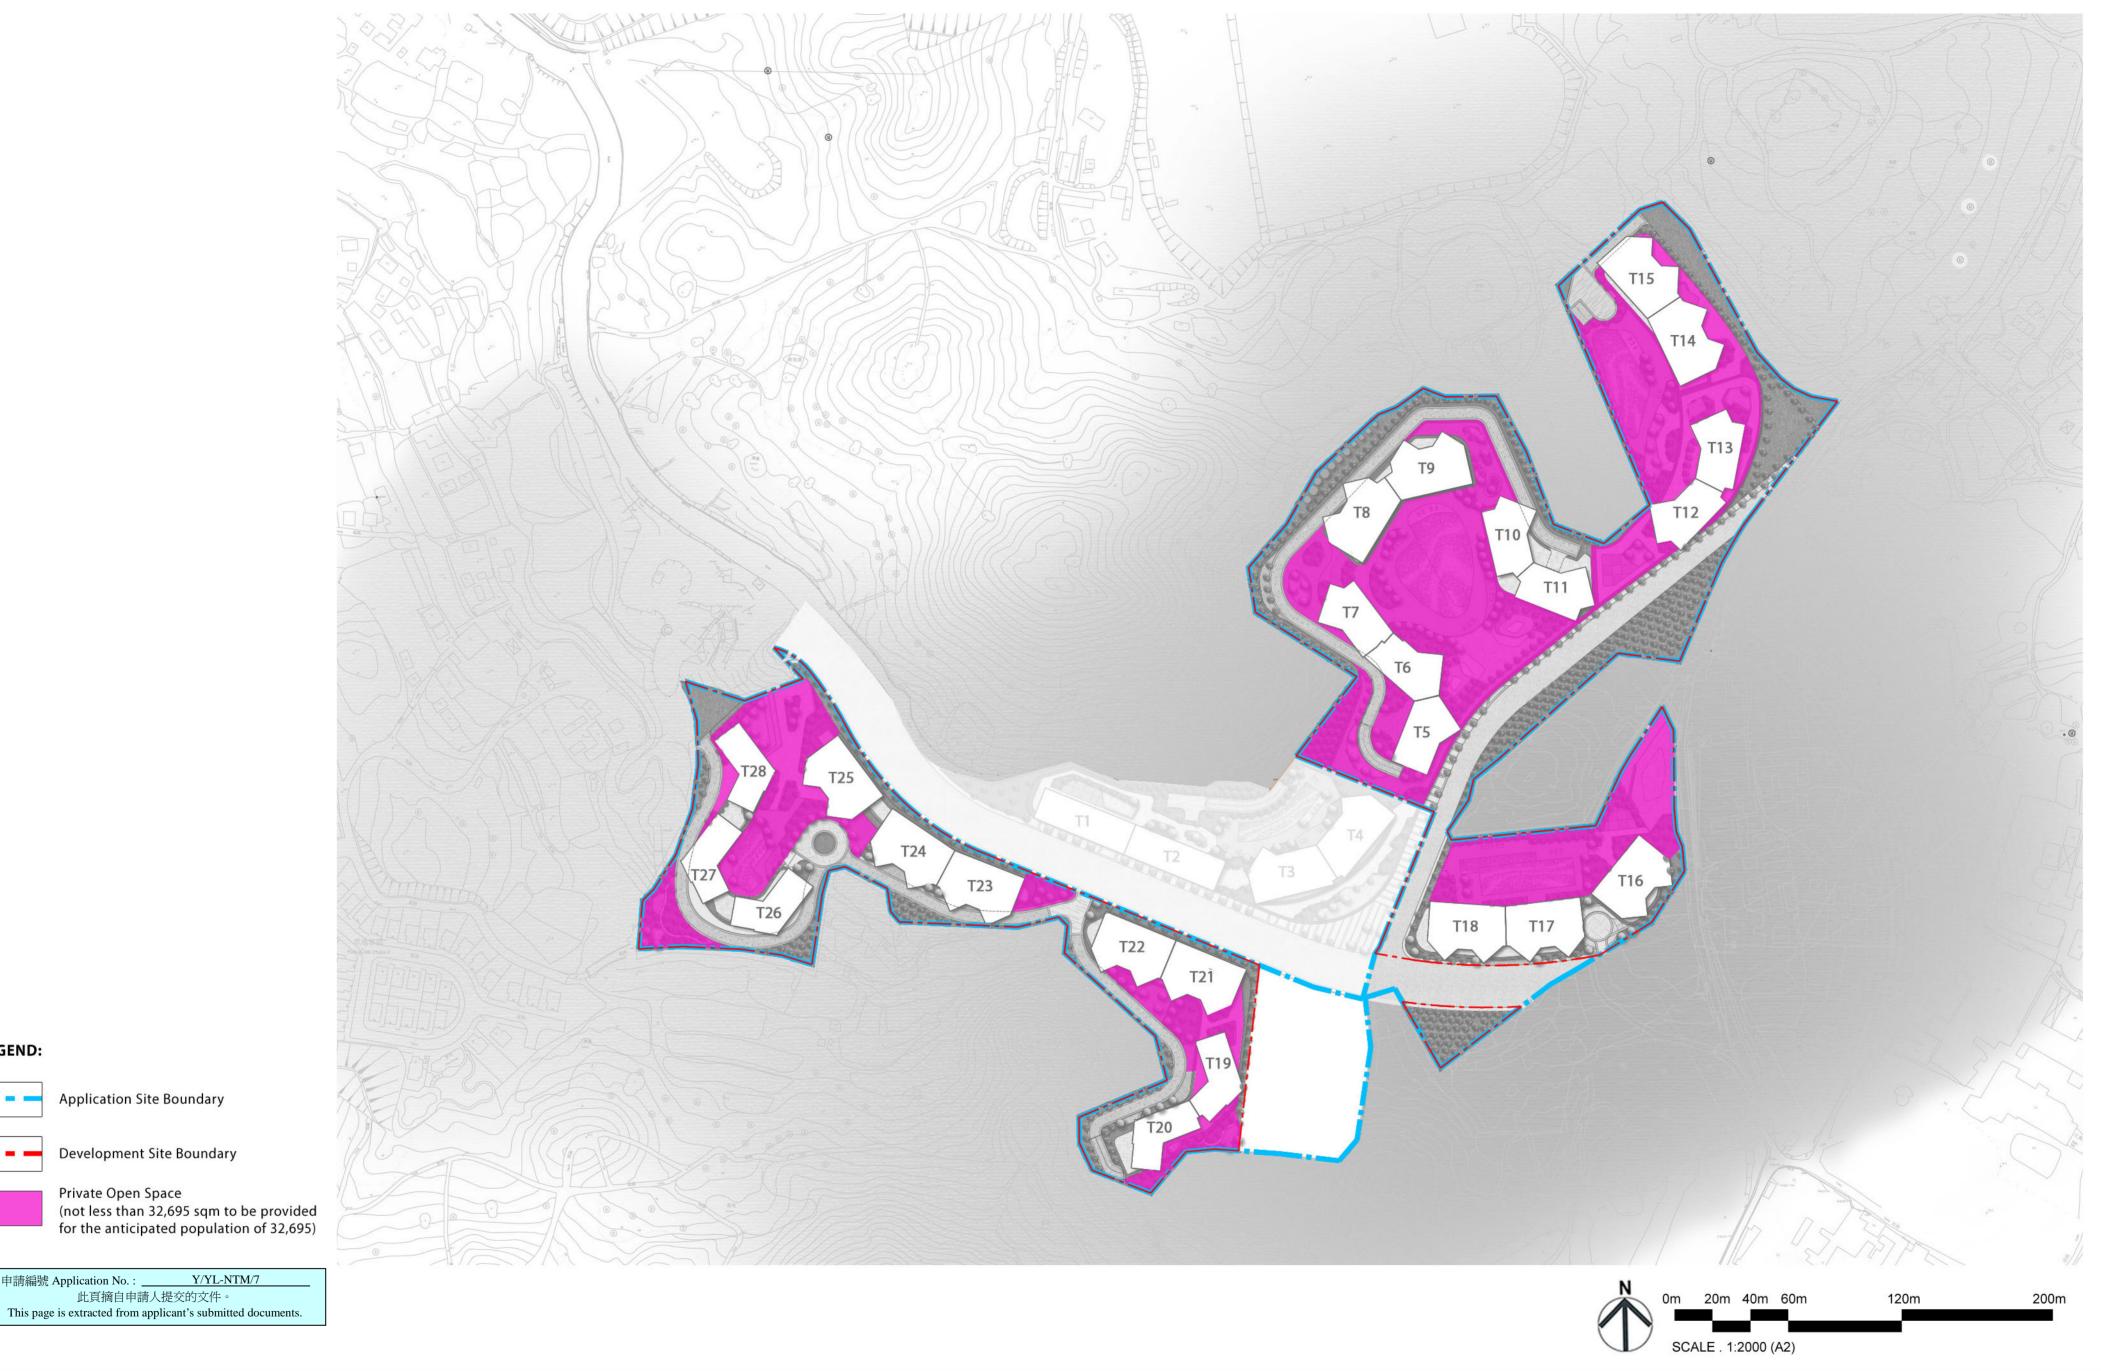

Section 12A Planning Application for Proposed Amendments to the Approved Ngau Tam Mei Outline Zoning Plan from "CDA" Zone to "CDA(1)" Zone at Lot 2091 (Part) in D.D.105, Shek Wu Wai, Yuen Long Private Open Space Demarcation Plan

Dwg. No.: 2012210-S12A-R1-OSD-01a

Date: JUL 2022
(A2-size)

申請編號 Application No.:

**Application Site Boundary** 

**Development Site Boundary** 

此頁摘自申請人提交的文件。


Y/YL-NTM/7

Private Open Space

LEGEND:





**KEYPLAN** 

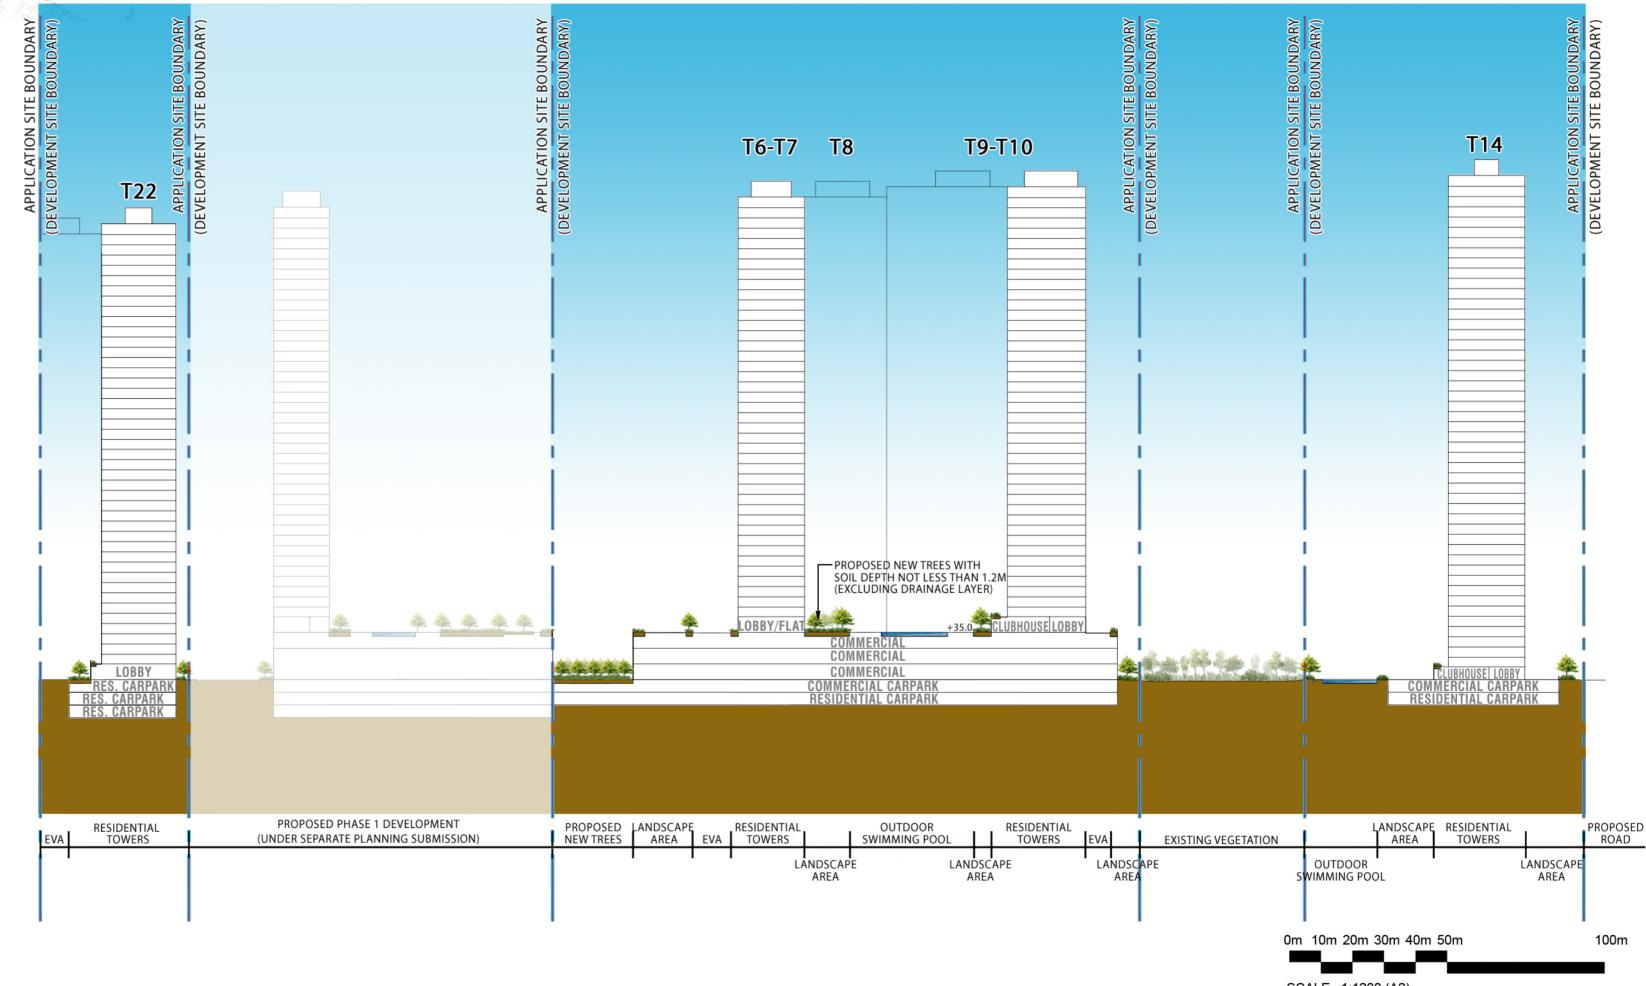

Y/YL-NTM/7 申請編號 Application No. 此頁摘自申請人提交的文件 This page is extracted from applicant's submitted documents. SCALE . 1:1200 (A2)

Section 12A Planning Application for Proposed Amendments to the Approved Ngau Tam Mei Outline Zoning Plan from "CDA" Zone to "CDA(1)" Zone at Lot 2091 (Part) in D.D.105, Shek Wu Wai, Yuen Long Landscape Section A

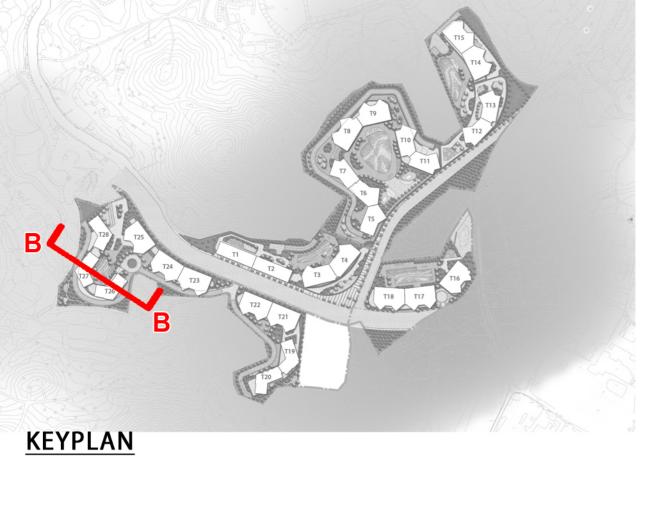

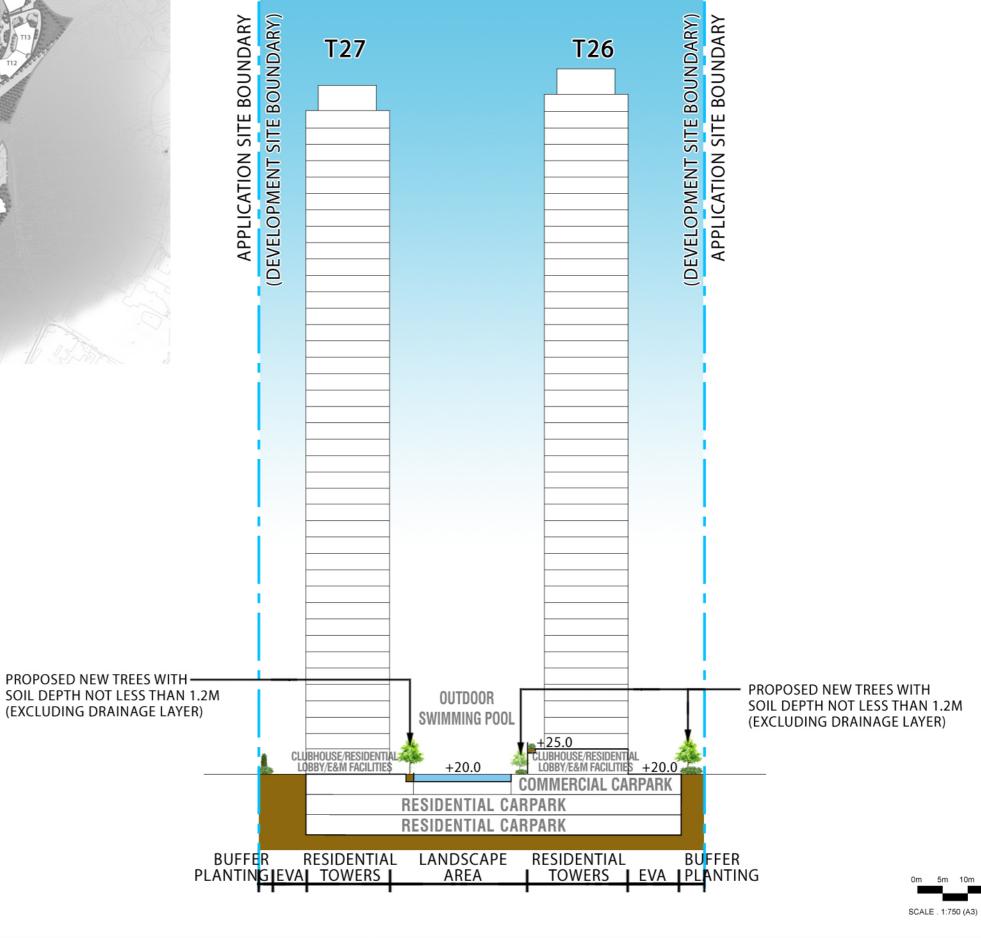


axxa group

Y/YL-NTM/7 申請編號 Application No.: 此頁摘自申請人提交的文件 This page is extracted from applicant's submitted documents.

Section 12A Planning Application for Proposed Amendments to the Approved Ngau Tam Mei Outline Zoning Plan from "CDA" Zone to "CDA(1)" Zone at Lot 2091 (Part) in D.D.105, Shek Wu Wai, Yuen Long

PROPOSED NEW TREES WITH-

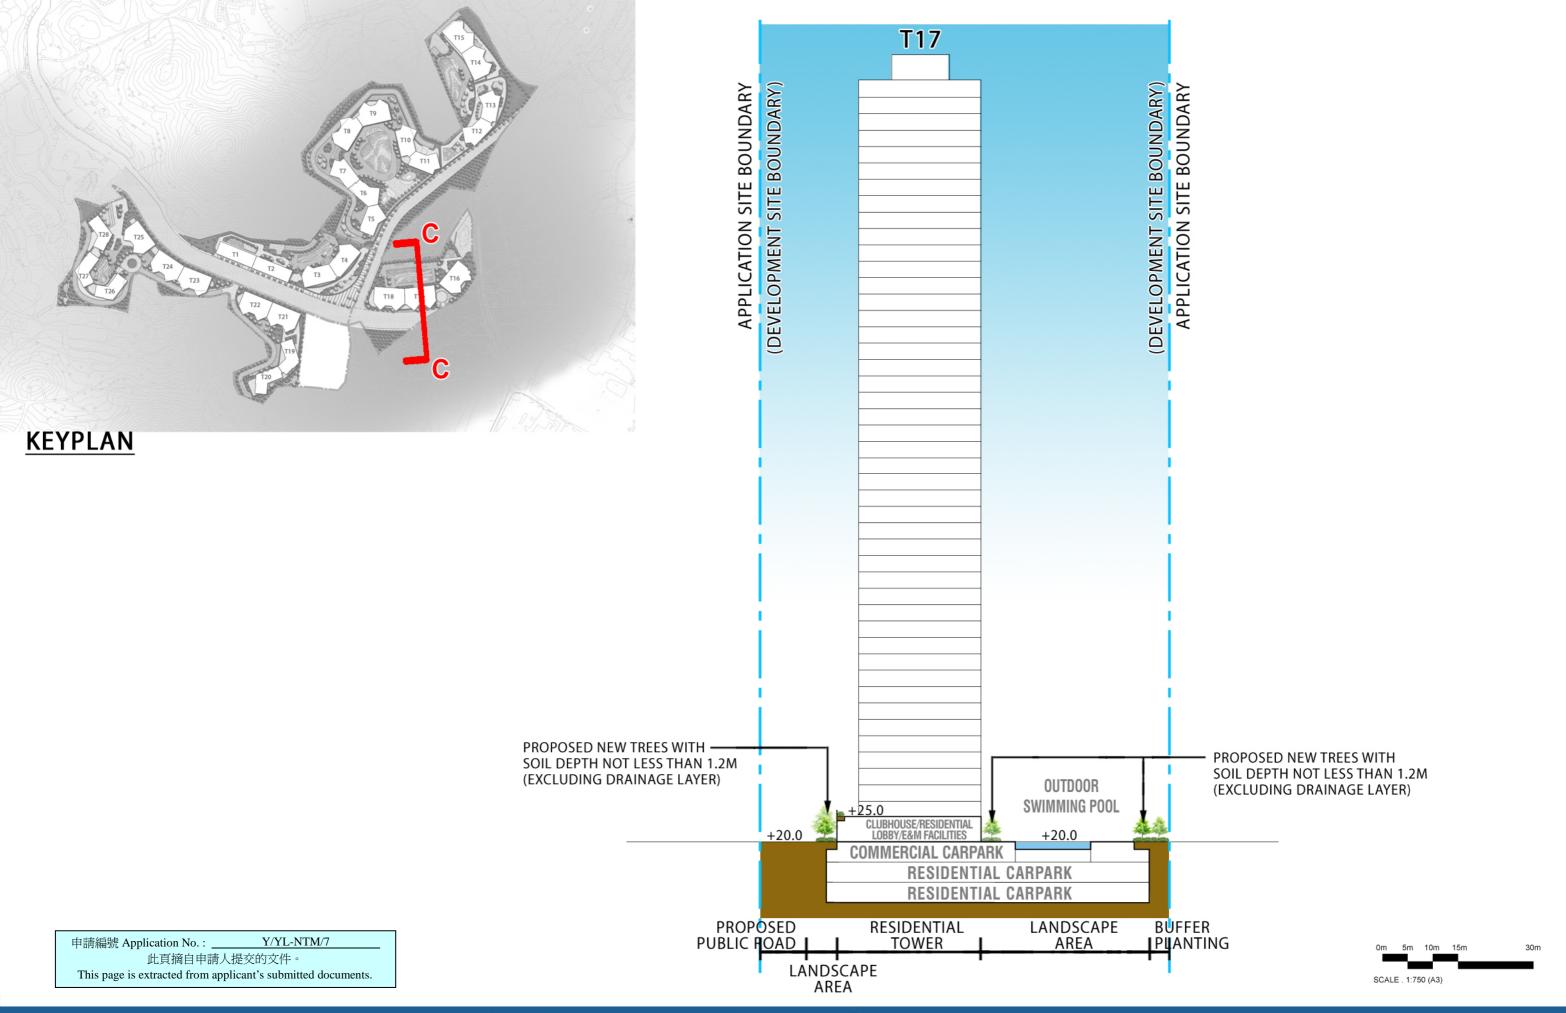

Section 12A Planning Application for Proposed Amendments to the Approved Ngau Tam Mei Outline Zoning Plan from "CDA" Zone to "CDA(1)" Zone at Lot 2091 (Part) in D.D.105, Shek Wu Wai, Yuen Long

axxa group



**Existing Condition** 

VP1

Legend Application Site Proposed Phase 1 Development (Under Separate Planning Submission)

KEY PLAN

Legend

Proposed Development (Remaining Phase)

Proposed Phase 1 Development (Under Separate Planning Submission) (Application No. Y/YL-NTM/6)

Future NTN Developments



Troposed Geneme Internit Geenand



Proposed Scheme – Ultimate Scenario


申請編號 Application No. : Y/YL-NTM/7 此頁摘自申請人提交的文件。 This page is extracted from applicant's submitted documents.

llewelyn davies

\_,



**Existing Condition** 

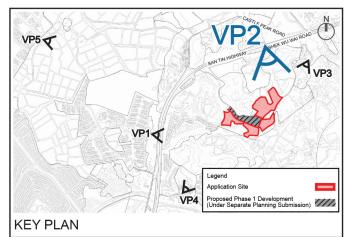

Legend

Proposed Development (Remaining Phase)

Proposed Phase 1 Development (Under Separate Planning Submission) (Application No. Y/YL-NTM/6)

Future NTN Developments



Proposed Scheme - Interim Scenario




Proposed Scheme – Ultimate Scenario

申請編號 Application No. : Y/YL-NTM/7
此頁摘自申請人提交的文件。
This page is extracted from applicant's submitted documents.





**Existing Condition** 

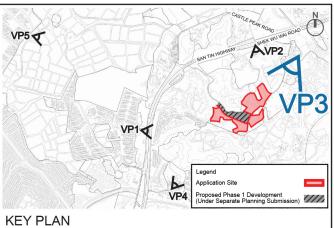

Legend

Proposed Development (Remaining Phase)

Proposed Phase 1 Development (Under Separate Planning Submission) (Application No. Y/YL-NTM/6)

Future NTN Developments



Proposed Scheme - Interim Scenario



Proposed Scheme – Ultimate Scenario

申請編號 Application No. : Y/YL-NTM/7
此頁摘自申請人提交的文件。
This page is extracted from applicant's submitted documents.





**Existing Condition** 



Proposed Scheme – Interim Scenario



Proposed Scheme – Ultimate Scenario

Y/YL-NTM/7 申請編號 Application No.: 此頁摘自申請人提交的文件 This page is extracted from applicant's submitted documents.

Aug 2022



VP5

Legend

Proposed Development (Remaining Phase)


Future NTN Developments

Proposed Phase 1 Development (Under Separate Planning Submission) (Application No. Y/YL-NTM/6)

1///



**Existing Condition** 

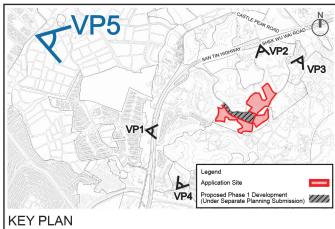

Legend

Proposed Development (Remaining Phase)

Proposed Phase 1 Development (Under Separate Planning Submission) (Application No. Y/YL-NTM/6)

Future NTN Developments



Proposed Scheme – Interim Scenario




Proposed Scheme – Ultimate Scenario

申請編號 Application No.: Y/YL-NTM/7
此頁摘自申請人提交的文件。
This page is extracted from applicant's submitted documents.



Photomontage - VP5 - Mai Po Inner Deep Bay Ramsar Site (close to Mai Po Nature Reserve)

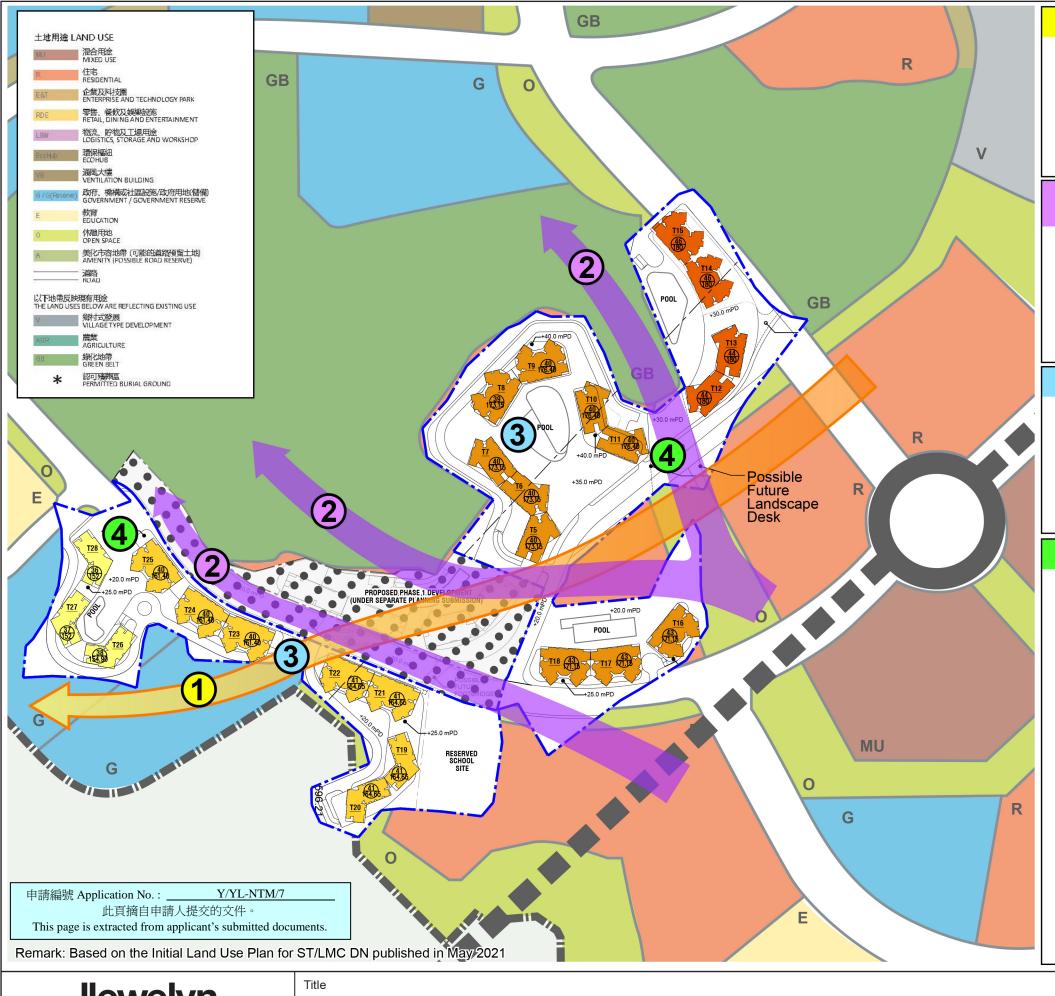

#### 1 Stepped Building Height Profile

Stepping down from northeast (180mPD) to southwest (152 mPD) to achieve a visually interesting development, which is generally in line with the general building height profile under the ST/LMC DN.



# **2** Sensible Building Disposition with Provisions of Building Separations

Buildings are generally separated into several clusters with provision of future road and building separations to facilitate visual and wind penetration.




### 3 Careful Façade Treatment


Careful façade treatment will be adopted to facilitate the Proposed Development blending into the development context.



## 4 Landscape Treatment

To integrate the Proposed Development from a landscape and visual perspective with the existing landscape context, the landscape features to be provided as below:

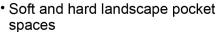

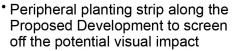

To further promote visual and landscape connections, the Applicant will also explore future possible connection with the regional open space network of ST LMC DN. For example, a landscape deck may be provided at the non-domestic portion at the south-eastern portion of the Proposed Development.





llewelyn davies

Planning and Design Merits of the Proposed Development

Checked	DH	Drawn	PW				
Rev	0	Date	Aug 2022				
Scale		Figure					
			4				