

**Broad Development Parameters of the Applied Use/Development
in respect of Application No. A/H3/451**
关于申请编号 A/H3/451 的拟议用途/发展的概括发展规范

Application No. 申请编号	A/H3/451		
Location/address 位置／地址	G/F, 3 David Lane, Sai Ying Pun, Hong Kong 香港西营盘爹核里 3 号地下		
Site area 地盘面积	- sq. m 平方米		
Plan 图则	Approved Sai Ying Pun & Sheung Wan Outline Zoning Plan No. S/H3/34 西营盘及上环分区计划大纲核准图编号 S/H3/34		
Zoning 地带	"Government, Institution or Community" 「政府、机构或社区」		
Applied use/ development 申请用途/发展	Proposed Temporary Eating Place for a Period of 5 Years 拟议临时食肆(为期 5 年)		
Gross floor area and/or plot ratio 总楼面面积及／ 或地积比率		sq. m 平方米	Plot ratio 地积比率
	Domestic 住用	-	-
	Non-domestic 非住用	About 约 51.79	-
No. of block 幢数	Domestic 住用	-	
	Non-domestic 非住用	-	
	Composite 综合用途	-	
Building height/No. of storeys 建筑物高度／ 层数	Domestic 住用	-	m 米
		-	mPD 米(主水平基准上)
		-	Storey(s) 层
	Non-domestic 非住用	-	m 米
		-	mPD 米(主水平基准上)
		-	Storey(s) 层
	Composite 综合用途	-	m 米
		-	mPD 米(主水平基准上)
		-	Storey(s) 层
Site coverage 上盖面积	-		
No. of units 单位数目	-		
Open space	Private 私人	-	sq. m 平方米

休憩用地	Public 公众	-	sq. m 平方米
No. of parking spaces and loading / unloading spaces 停车位及上落客货车位数目		-	


* 有关资料是为方便市民大众参考而提供。对于所载资料在使用上的问题及文义上的歧异，城市规划委员会概不负责。若有任何疑问，应查阅申请人提交的文件。

The information is provided for easy reference of the general public. Under no circumstances will the Town Planning Board accept any liabilities for the use of the information nor any inaccuracies or discrepancies of the information provided. In case of doubt, reference should always be made to the submission of the applicant.


Submitted Plans, Drawings and Documents 提交的图则、绘图及文件		
	Chinese 中文	English 英文
<u>Plans and Drawings 图则及绘图</u>		
Master layout plan(s)/Layout plan(s) 总纲发展蓝图／布局设计图	<input type="checkbox"/>	<input type="checkbox"/>
Block plan(s) 楼宇位置图	<input type="checkbox"/>	<input type="checkbox"/>
Floor plan(s) 楼宇平面图	<input type="checkbox"/>	<input checked="" type="checkbox"/>
Sectional plan(s) 截视图	<input type="checkbox"/>	<input type="checkbox"/>
Elevation(s) 立视图	<input type="checkbox"/>	<input type="checkbox"/>
Photomontage(s) showing the proposed development 显示拟议发展的合成照片	<input type="checkbox"/>	<input type="checkbox"/>
Master landscape plan(s)/Landscape plan(s) 园境设计总图／园境设计图	<input type="checkbox"/>	<input type="checkbox"/>
Others (please specify) 其他（请注明）	<input type="checkbox"/>	<input checked="" type="checkbox"/>
<u>Figure 1 – Location plan 图 1 – 位置图,</u>		
<u>Figure 2 – Extract of Lot Index Plan 图 2 – 地段索引图摘要图,</u>		
<u>Figure 3 – Extract of OZP 图 3 – 大纲图摘要图,</u>		
<u>Figure 4 – Public Transport Services in the Vicinity 图 4 – 附近公共交通服务图</u>		
<u>Figure 5 – Loading and Unloading Activities Location for the Proposed Use 图 5 – 上落客货车位置图,</u>		
<u>Illustration 1 – Photos showing the site and surrounding area 图解 1 – 显示地盘及邻近地区的照片</u>		
<u>Reports 报告书</u>		
Planning Statement / Justifications 规划纲领 / 理据	<input type="checkbox"/>	<input checked="" type="checkbox"/>
Environmental assessment (noise, air and/or water pollutions) 环境评估（噪音、空气及／或水的污染）	<input type="checkbox"/>	<input type="checkbox"/>
Traffic impact assessment (on vehicles) 就车辆的交通影响评估	<input type="checkbox"/>	<input type="checkbox"/>
Traffic impact assessment (on pedestrians) 就行人的交通影响评估	<input type="checkbox"/>	<input type="checkbox"/>
Visual impact assessment 视觉影响评估	<input type="checkbox"/>	<input type="checkbox"/>
Landscape impact assessment 景观影响评估	<input type="checkbox"/>	<input type="checkbox"/>
Tree Survey 树木调查	<input type="checkbox"/>	<input type="checkbox"/>
Geotechnical impact assessment 土力影响评估	<input type="checkbox"/>	<input type="checkbox"/>
Drainage impact assessment 排水影响评估	<input type="checkbox"/>	<input type="checkbox"/>
Sewerage impact assessment 排污影响评估	<input type="checkbox"/>	<input type="checkbox"/>
Risk Assessment 风险评估	<input type="checkbox"/>	<input type="checkbox"/>
Others (please specify) 其他（请注明）	<input type="checkbox"/>	<input type="checkbox"/>
Note: May insert more than one 「✓」. 注：可在多於一个方格内加上「✓」号		

Note: The information in the Gist of Application above is provided by the applicant for easy reference of the general public. Under no circumstances will the Town Planning Board accept any liabilities for the use of the information nor any inaccuracies or discrepancies of the information provided. In case of doubt, reference should always be made to the submission of the applicant.

注：上述申请摘要的资料是由申请人提供以方便市民大众参考。對於所載資料在使用上的問題及文義上的歧異，城市规划委员会概不负责。若有任何疑问，应查阅申请人提交的文件。

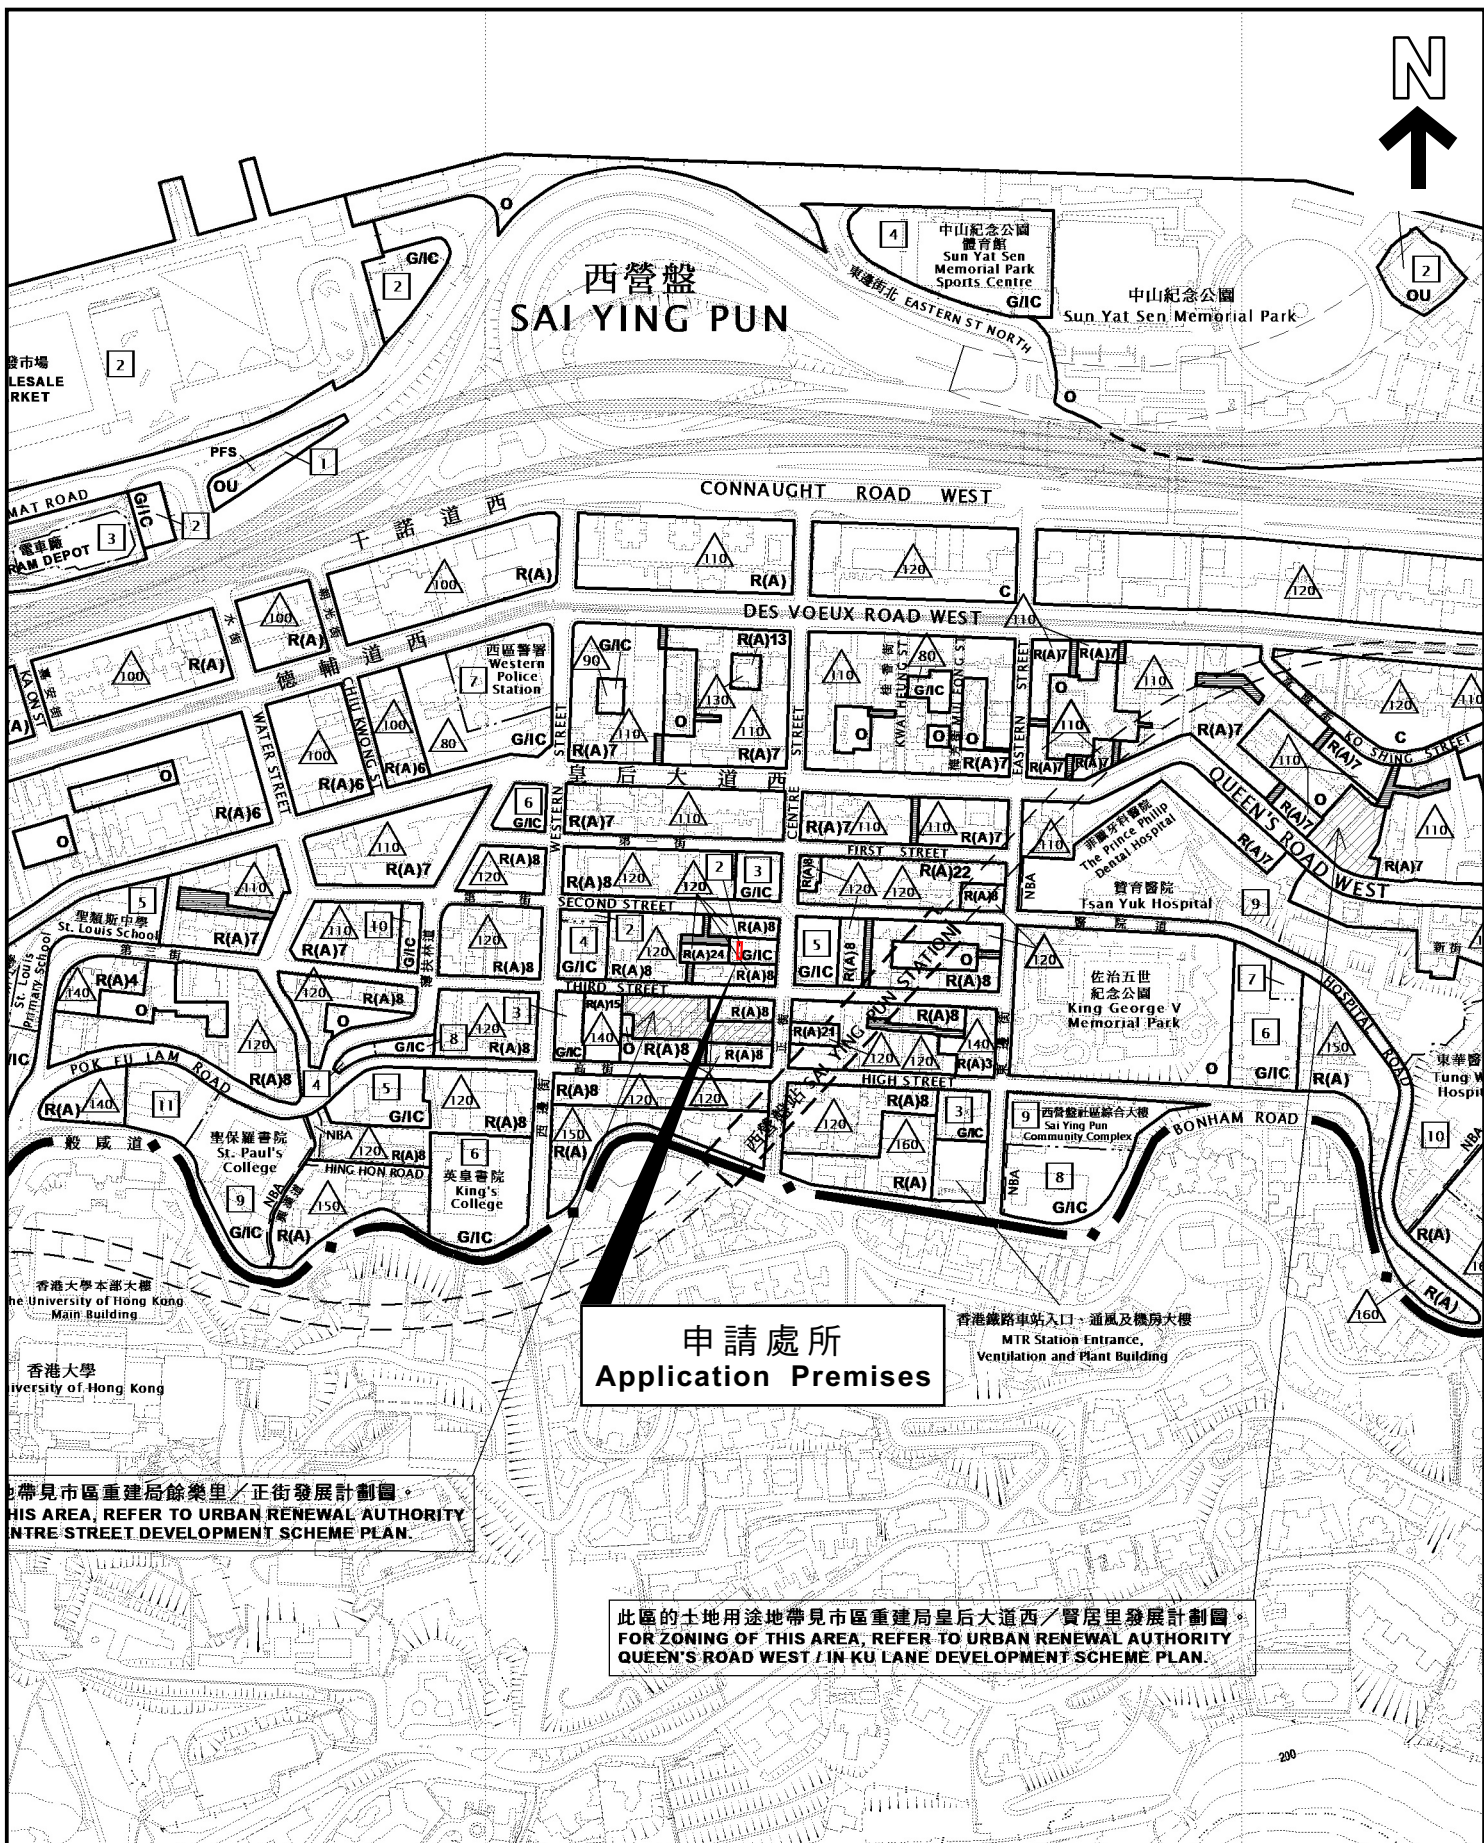

<p>本摘要圖於2025年5月27日擬備， 所根據的資料為於2020年11月3日 核准的分區計劃大綱圖編號S/H3/34</p> <p>EXTRACT PLAN PREPARED ON 27.5.2025 BASED ON OUTLINE ZONING PLAN No. S/H3/34 APPROVED ON 3.11.2020</p>	<p>位置圖 LOCATION PLAN</p> <p>SCALE 1:5 000 比例尺</p> <p>米 100 0 100 200 米 METRES</p>	<p>申請處所界線只作識別用 APPLICATION PREMISES BOUNDARY FOR IDENTIFICATION PURPOSE ONLY</p> <p>參考編號 REFERENCE No. A/H3/451</p>
---	---	---

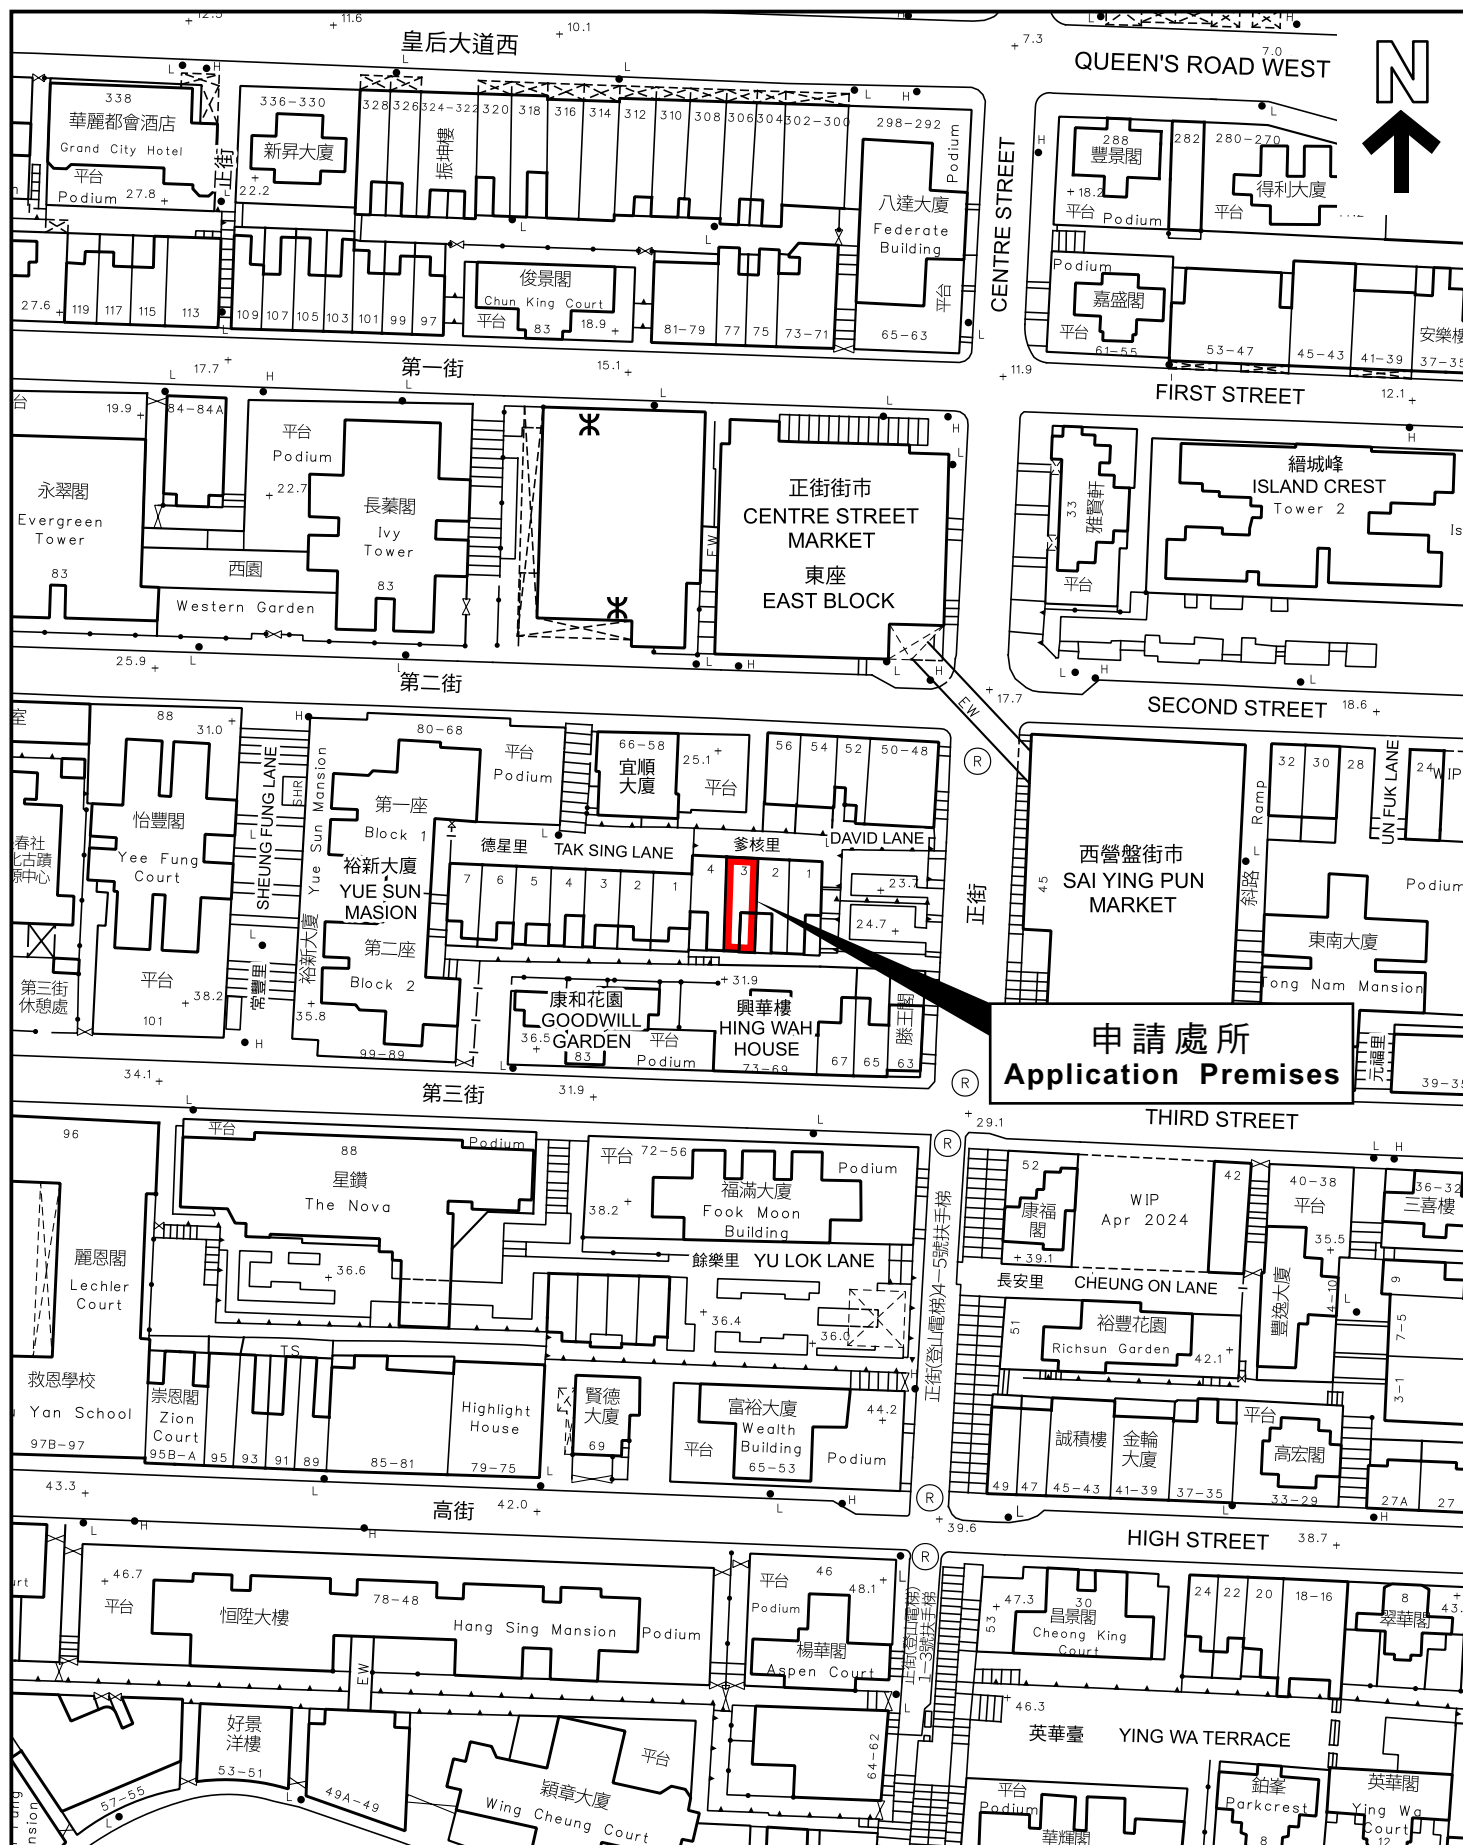

本摘要圖於2025年5月27日擬備，
所根據的資料為測量圖編號11-SW-7B

EXTRACT PLAN PREPARED ON
27.5.2025 BASED ON SURVEY SHEET
No. 11-SW-7B

平面圖 SITE PLAN

申請處所界線只作識別用
APPLICATION PREMISES BOUNDARY
FOR IDENTIFICATION PURPOSE ONLY

參考編號
REFERENCE No.

A/H3/451