

**Broad Development Parameters of the Applied Use/Development
in respect of Application No. A/NE-MUP/230**
关乎申请编号 A/NE-MUP/230 的拟议用途/发展的概括发展规范

Application No. 申请编号	A/NE-MUP/230		
Location/address 位置／地址	Lot 207 in D.D. 38, Sha Tau Kok 沙头角丈量约份第 38 约地段第 207 号		
Site area 地盘面积	About 约 950 sq. m 平方米		
Plan 图则	Approved Man Uk Pin Outline Zoning Plan No. S/NE-MUP/11 万屋边分区计划大纲核准图编号 S/NE-MUP/11		
Zoning 地帶	"Agriculture" 「农业」		
Type of Application 申请类别	Temporary Use/Development in Rural Areas for a Period of 3 Years 位於乡郊地区的临时用途/发展为期 3 年		
Applied use/ development 申请用途/发展	Proposed Temporary Warehouse (excluding Dangerous Goods Godown) with Ancillary Facilities and Associated Filling of Land for a Period of 3 Years 拟议临时货仓 (危险品仓库除外) 连附属设施及相关填土工程 (为期 3 年)		
Gross floor area and/or plot ratio 总楼面面积及／ 或地积比率		sq. m 平方米	Plot ratio 地积比率
	Domestic 住用	-	-
	Non-domestic 非住用	About 约 424	About 约 0.45
No. of block 幢数	Domestic 住用	-	
	Non-domestic 非住用	2	
Building height/ No. of storeys 建筑物高度／层数	Domestic 住用	-	m 米
		-	mPD 米(主水平基准上)
		-	Storey(s) 层
	Non-domestic 非住用	9	m 米
		-	mPD 米(主水平基准上)
		1	Storey(s) 层
Site coverage 上盖面积	About 约 45 %		

No. of parking spaces and loading / unloading spaces 停车位及上落客货 车位数目	Total no. of vehicle spaces 停车位总数	1
	Private Car Parking Spaces 私家车车位	1
Total no. of vehicle loading/unloading bays/lay-bys 上落客货车位／停车处总数	1	
	Light Goods Vehicle Spaces 轻型货车车位	1


* 有关资料是为方便市民大众参考而提供。对于所载资料在使用上的问题及文义上的歧异，城市规划委员会概不负责。若有任何疑问，应查阅申请人提交的文件。

The information is provided for easy reference of the general public. Under no circumstances will the Town Planning Board accept any liabilities for the use of the information nor any inaccuracies or discrepancies of the information provided. In case of doubt, reference should always be made to the submission of the applicant.

Submitted Plans, Drawings and Documents 提交的图则、绘图及文件		Chinese 中文	English 英文
Plans and Drawings 图则及绘图			
Master layout plan(s)/Layout plan(s) 总纲发展蓝图／布局设计图	<input type="checkbox"/>	<input checked="" type="checkbox"/>	
Block plan(s) 楼宇位置图	<input type="checkbox"/>	<input type="checkbox"/>	
Floor plan(s) 楼宇平面图	<input type="checkbox"/>	<input type="checkbox"/>	
Sectional plan(s) 截视图	<input type="checkbox"/>	<input type="checkbox"/>	
Elevation(s) 立视图	<input type="checkbox"/>	<input type="checkbox"/>	
Photomontage(s) showing the proposed development 显示拟议发展的合成照片	<input type="checkbox"/>	<input type="checkbox"/>	
Master landscape plan(s)/Landscape plan(s) 园境设计总图／园境设计图	<input type="checkbox"/>	<input type="checkbox"/>	
Others (please specify) 其他 (请注明)	<input type="checkbox"/>	<input checked="" type="checkbox"/>	
Location plan 位置图			
Zoning plan 规划地带图			
Land status plan 土地类别图			
Land filling plan 填土图			
Reports 报告书			
Planning Statement / Justifications 规划纲领 / 理据	<input type="checkbox"/>	<input checked="" type="checkbox"/>	
Environmental assessment (noise, air and/or water pollutions) 环境评估 (噪音、空 气及／或水的污染)	<input type="checkbox"/>	<input type="checkbox"/>	
Traffic impact assessment (on vehicles) 就车辆的交通影响评估	<input type="checkbox"/>	<input type="checkbox"/>	
Traffic impact assessment (on pedestrians) 就行人的交通影响评估	<input type="checkbox"/>	<input type="checkbox"/>	
Visual impact assessment 视觉影响评估	<input type="checkbox"/>	<input type="checkbox"/>	
Landscape impact assessment 景观影响评估	<input type="checkbox"/>	<input type="checkbox"/>	
Tree Survey 树木调查	<input type="checkbox"/>	<input type="checkbox"/>	
Geotechnical impact assessment 土力影响评估	<input type="checkbox"/>	<input type="checkbox"/>	
Drainage impact assessment 排水影响评估	<input type="checkbox"/>	<input type="checkbox"/>	
Sewerage impact assessment 排污影响评估	<input type="checkbox"/>	<input type="checkbox"/>	
Risk Assessment 风险评估	<input type="checkbox"/>	<input type="checkbox"/>	
Others (please specify) 其他 (请注明)	<input type="checkbox"/>	<input checked="" type="checkbox"/>	
Estimated traffic generation 预计交通流量报告			
Swept path analysis 车辆路径分析			
Note: May insert more than one 「✓」. 注：可在多於一个方格内加上「✓」号			

Note: The information in the Gist of Application above is provided by the applicant for easy reference of the general public. Under no circumstances will the Town Planning Board accept any liabilities for the use of the information nor any inaccuracies or discrepancies of the information provided. In case of doubt, reference should always be made to the submission of the applicant.

注：上述申请摘要的资料是由申请人提供以方便市民大众参考。对于所载资料在使用上的问题及文义上的歧异，城市规划委员会概不负责。若有任何疑问，应查阅申请人提交的文件。

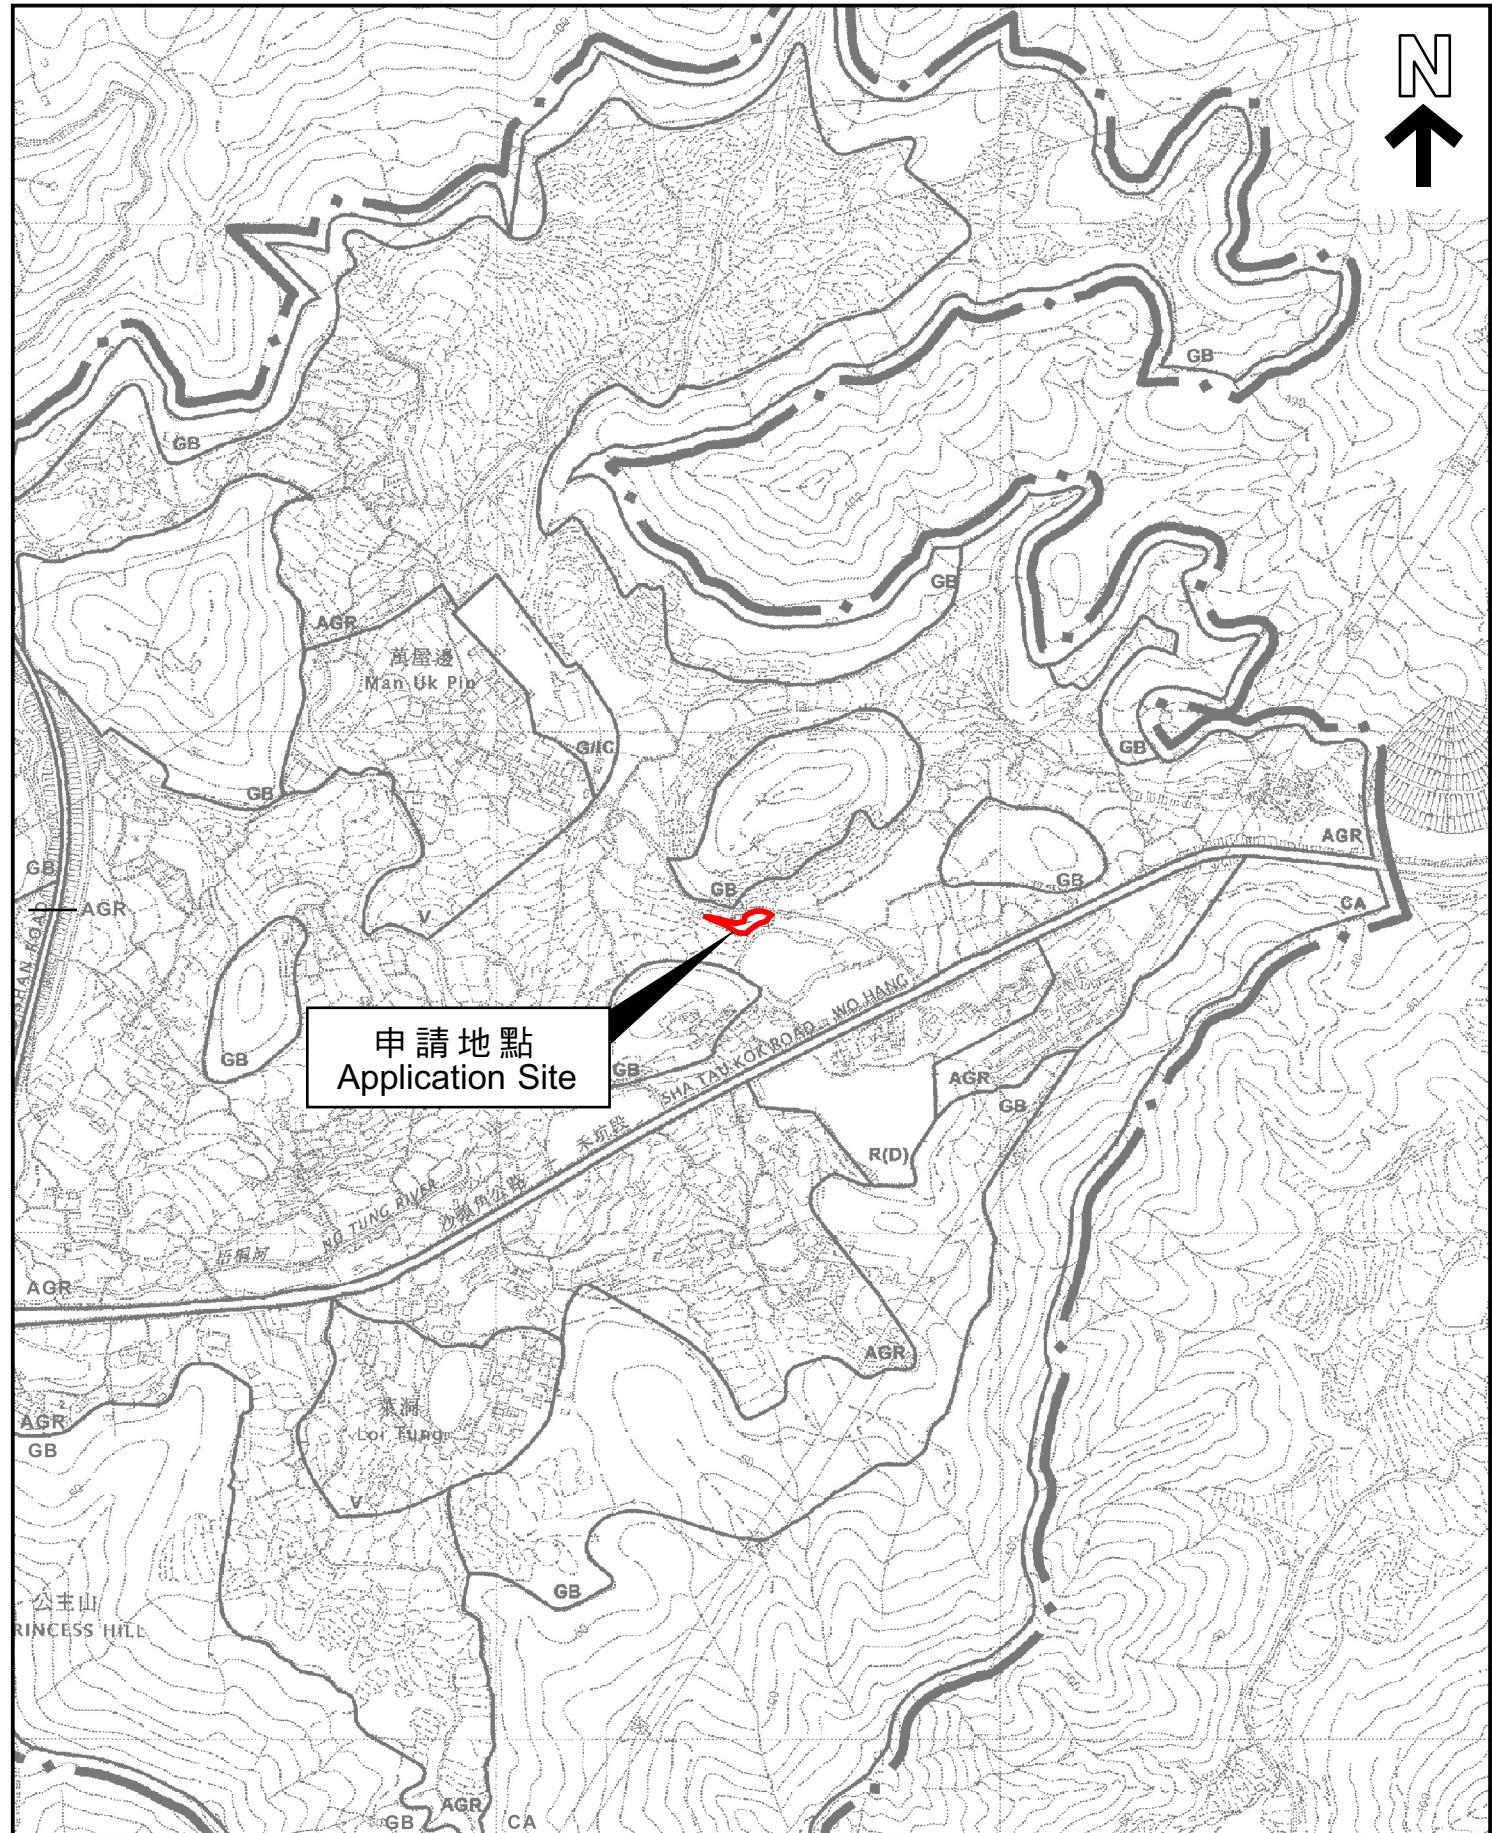


本摘要圖於2026年2月9日擬備，
所根據的資料為於2006年10月17日
核准的分區計劃大綱圖編號S/NE-MUP/11
EXTRACT PLAN PREPARED ON 9.2.2026
BASED ON OUTLINE ZONING PLAN No.
S/NE-MUP/11 APPROVED ON 17.10.2006

位置圖 LOCATION PLAN

SCALE 1:7500 比例尺
METRES 100 0 100 200 300 METRES

申請地點界線只作識別用
APPLICATION SITE BOUNDARY
FOR IDENTIFICATION PURPOSE ONLY

參考編號
REFERENCE No.
A/NE-MUP/230

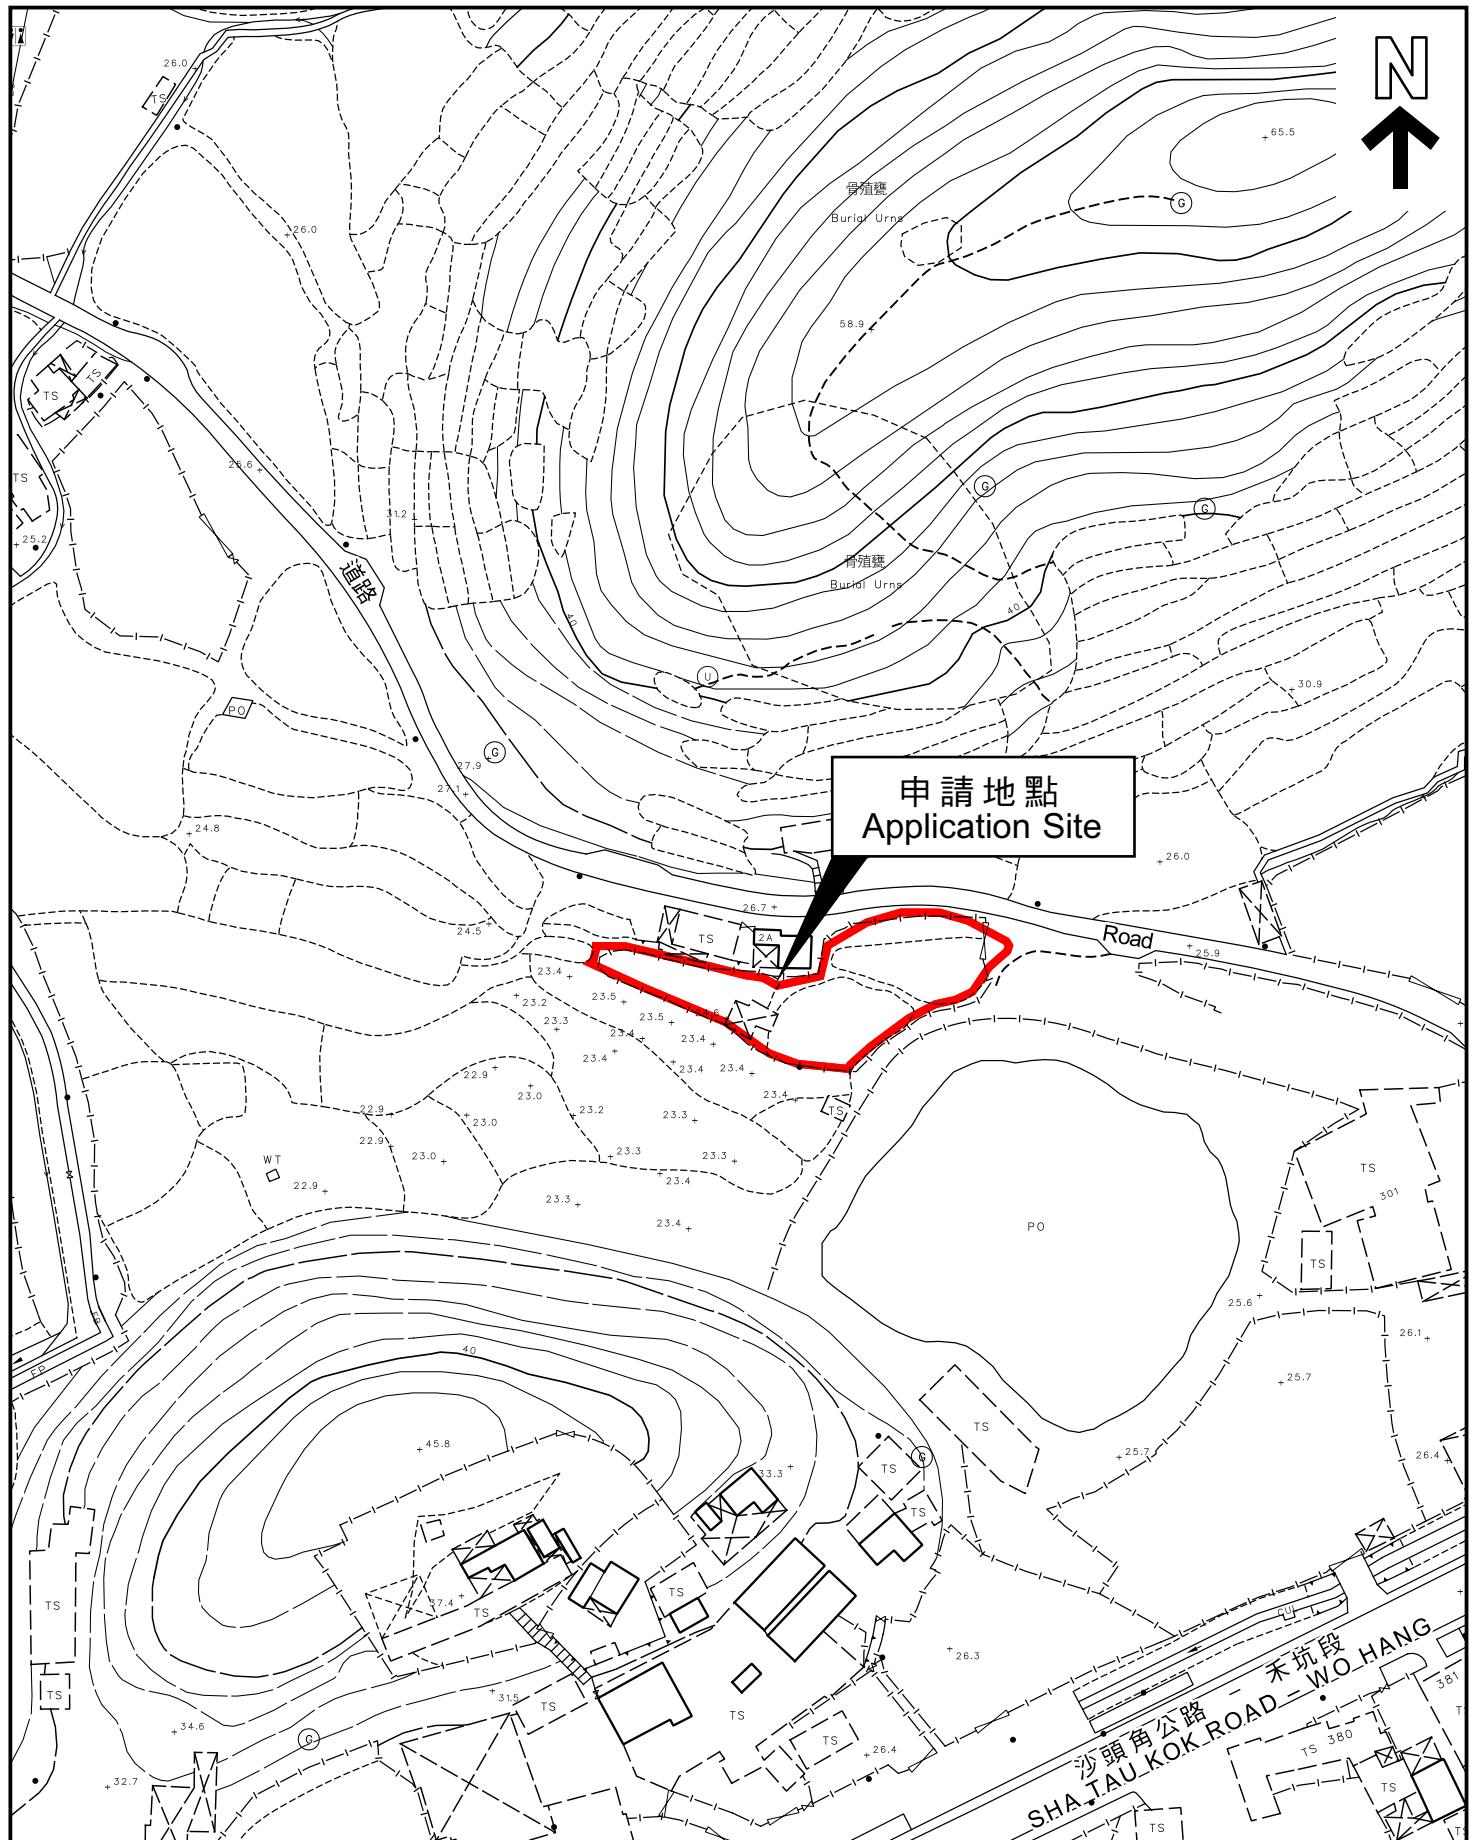

本摘要圖於2026年2月9日擬備，
所根據的資料為測量圖編號
3-NW-25B
EXTRACT PLAN PREPARED ON 9.2.2026
BASED ON SURVEY SHEET No.
3-NW-25B

平面圖 SITE PLAN

申請地點界線只作識別用
APPLICATION SITE BOUNDARY
FOR IDENTIFICATION PURPOSE ONLY

參考編號
REFERENCE No.
A/NE-MUP/230