

**Broad Development Parameters of the Applied Use/Development
in respect of Application No. A/SK-PL/4**
关于申请编号 A/SK-PL/4 的拟议用途/发展的概括发展规范

Application No. 申请编号	A/SK-PL/4		
Location/address 位置／地址	Various Lots in D.D. 368, Pak Lap, Sai Kung 西贡白腊丈量约份第 368 约多个地段		
Site area 地盘面积	About 约 6,300 sq. m 平方米		
Plan 图则	Approved Pak Lap Outline Zoning Plan No. S/SK-PL/4 白腊分区计划大纲核准图编号 S/SK-PL/4		
Zoning 地带	"Agriculture" 「农业」		
Type of Application 申请类别	Temporary Use/Development in Rural Areas for a Period of 3 Years 位於乡郊地区的临时用途/发展为期 3 年		
Applied use/ development 申请用途/发展	Proposed Temporary Holiday Camp (Private Tent Camping Ground) with Ancillary Facilities for a Period of 3 Years 拟议临时度假营（私人帐幕营地）连附属设施（为期 3 年）		
Gross floor area and/or plot ratio 总楼面面积及／ 或地积比率		sq. m 平方米	Plot ratio 地积比率
	Domestic 住用	-	-
	Non-domestic 非住用	About 约 972 (Pavilions About 凉亭约 288 Decks About 板枱约 684)	About 约 0.154
No. of block 幢数	Domestic 住用	-	
	Non-domestic 非住用	2 Pavilions and 19 Decks 2 个凉亭及 19 个板枱	
Building height/ No. of storeys 建筑物高度／层数	Domestic 住用	-	m 米
		-	mPD 米(主水平基准上)
		-	Storey(s) 层
	Non-domestic 非住用 (Pavilion 凉亭)	5	m 米
		-	mPD 米(主水平基准上)
		1	Storey(s) 层
Site coverage 上盖面积	About 约 15.42 %		

No. of parking spaces and loading / unloading spaces 停车位及上落客货 车位数目	-
--	---


* 有关资料是为方便市民大众参考而提供。对于所载资料在使用上的问题及文义上的歧异，城市规划委员会概不负责。若有任何疑问，应查阅申请人提交的文件。

The information is provided for easy reference of the general public. Under no circumstances will the Town Planning Board accept any liabilities for the use of the information nor any inaccuracies or discrepancies of the information provided. In case of doubt, reference should always be made to the submission of the applicant.

Submitted Plans, Drawings and Documents 提交的图则、绘图及文件		
	<u>Chinese</u> 中文	<u>English</u> 英文
<u>Plans and Drawings 图则及绘图</u>		
Master layout plan(s)/Layout plan(s) 总纲发展蓝图／布局设计图	☐	☒
Block plan(s) 楼宇位置图	☐	☐
Floor plan(s) 楼宇平面图	☐	☐
Sectional plan(s) 截视图	☐	☐
Elevation(s) 立视图	☐	☐
Photomontage(s) showing the proposed development 显示拟议发展的合成照片	☐	☐
Master landscape plan(s)/Landscape plan(s) 园境设计总图／园境设计图	☐	☐
Others (please specify) 其他（请注明）	☐	☒
<u>Lot Index Plan 地段索引图</u>		
<u>Reports 报告书</u>		
Planning Statement / Justifications 规划纲领 / 理据	☒	☐
Environmental assessment (noise, air and/or water pollutions) 环境评估（噪音、空气及／或水的污染）	☐	☐
Traffic impact assessment (on vehicles) 就车辆的交通影响评估	☐	☐
Traffic impact assessment (on pedestrians) 就行人的交通影响评估	☐	☐
Visual impact assessment 视觉影响评估	☐	☐
Landscape impact assessment 景观影响评估	☐	☐
Tree Survey 树木调查	☐	☐
Geotechnical impact assessment 土力影响评估	☐	☐
Drainage impact assessment 排水影响评估	☐	☐
Sewerage impact assessment 排污影响评估	☐	☐
Risk Assessment 风险评估	☐	☐
Others (please specify) 其他（请注明）	☒	☐
<u>Supporting Letter from Village Representative 村代表支持信</u>		
Note: May insert more than one 「✓」. 注：可在多於一个方格内加上「✓」号		

Note: The information in the Gist of Application above is provided by the applicant for easy reference of the general public. Under no circumstances will the Town Planning Board accept any liabilities for the use of the information nor any inaccuracies or discrepancies of the information provided. In case of doubt, reference should always be made to the submission of the applicant.

注：上述申请摘要的资料是由申请人提供以方便市民大众参考。對於所载资料在使用上的问题及文义上的歧异，城市规划委员会概不负责。若有任何疑问，应查阅申请人提交的文件。

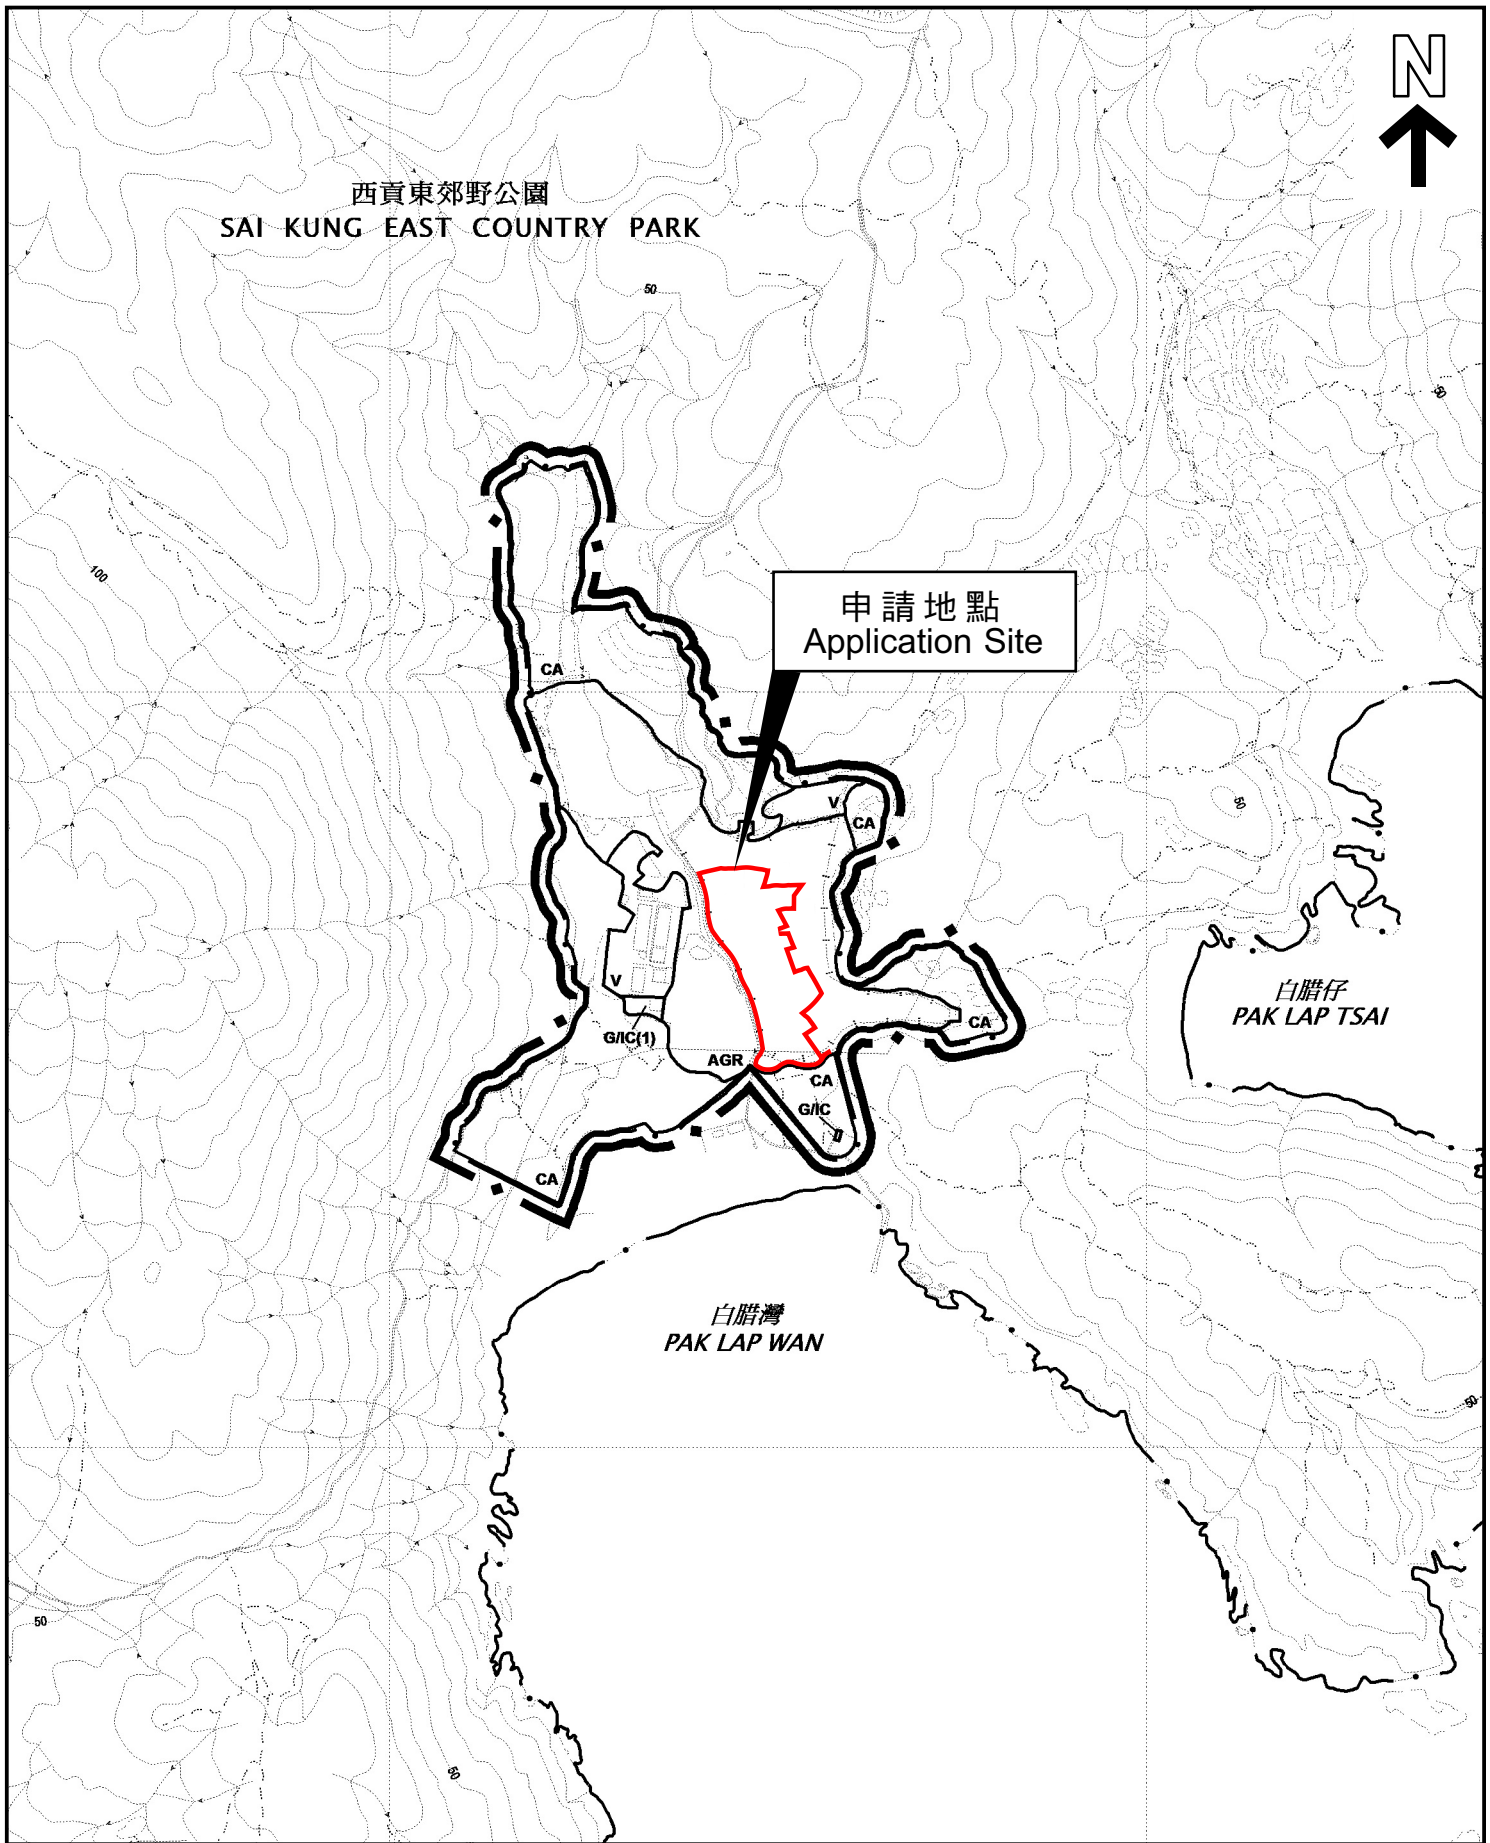


本摘要圖於2026年8月12日擬備，
所根據的資料為於2021年10月5日
核准的分區計劃大綱圖編號S/SK-PL/4
EXTRACT PLAN PREPARED ON 12.8.2026
BASED ON OUTLINE ZONING PLAN No.
S/SK-PL/4 APPROVED ON 5.10.2021

位置圖 LOCATION PLAN

SCALE 1:5 000 比例尺
米 100 0 100 200 米
METRES METRES

申請地點界線只作識別用
APPLICATION SITE BOUNDARY
FOR IDENTIFICATION PURPOSE ONLY

參考編號
REFERENCE No.
A/SK-PL/4

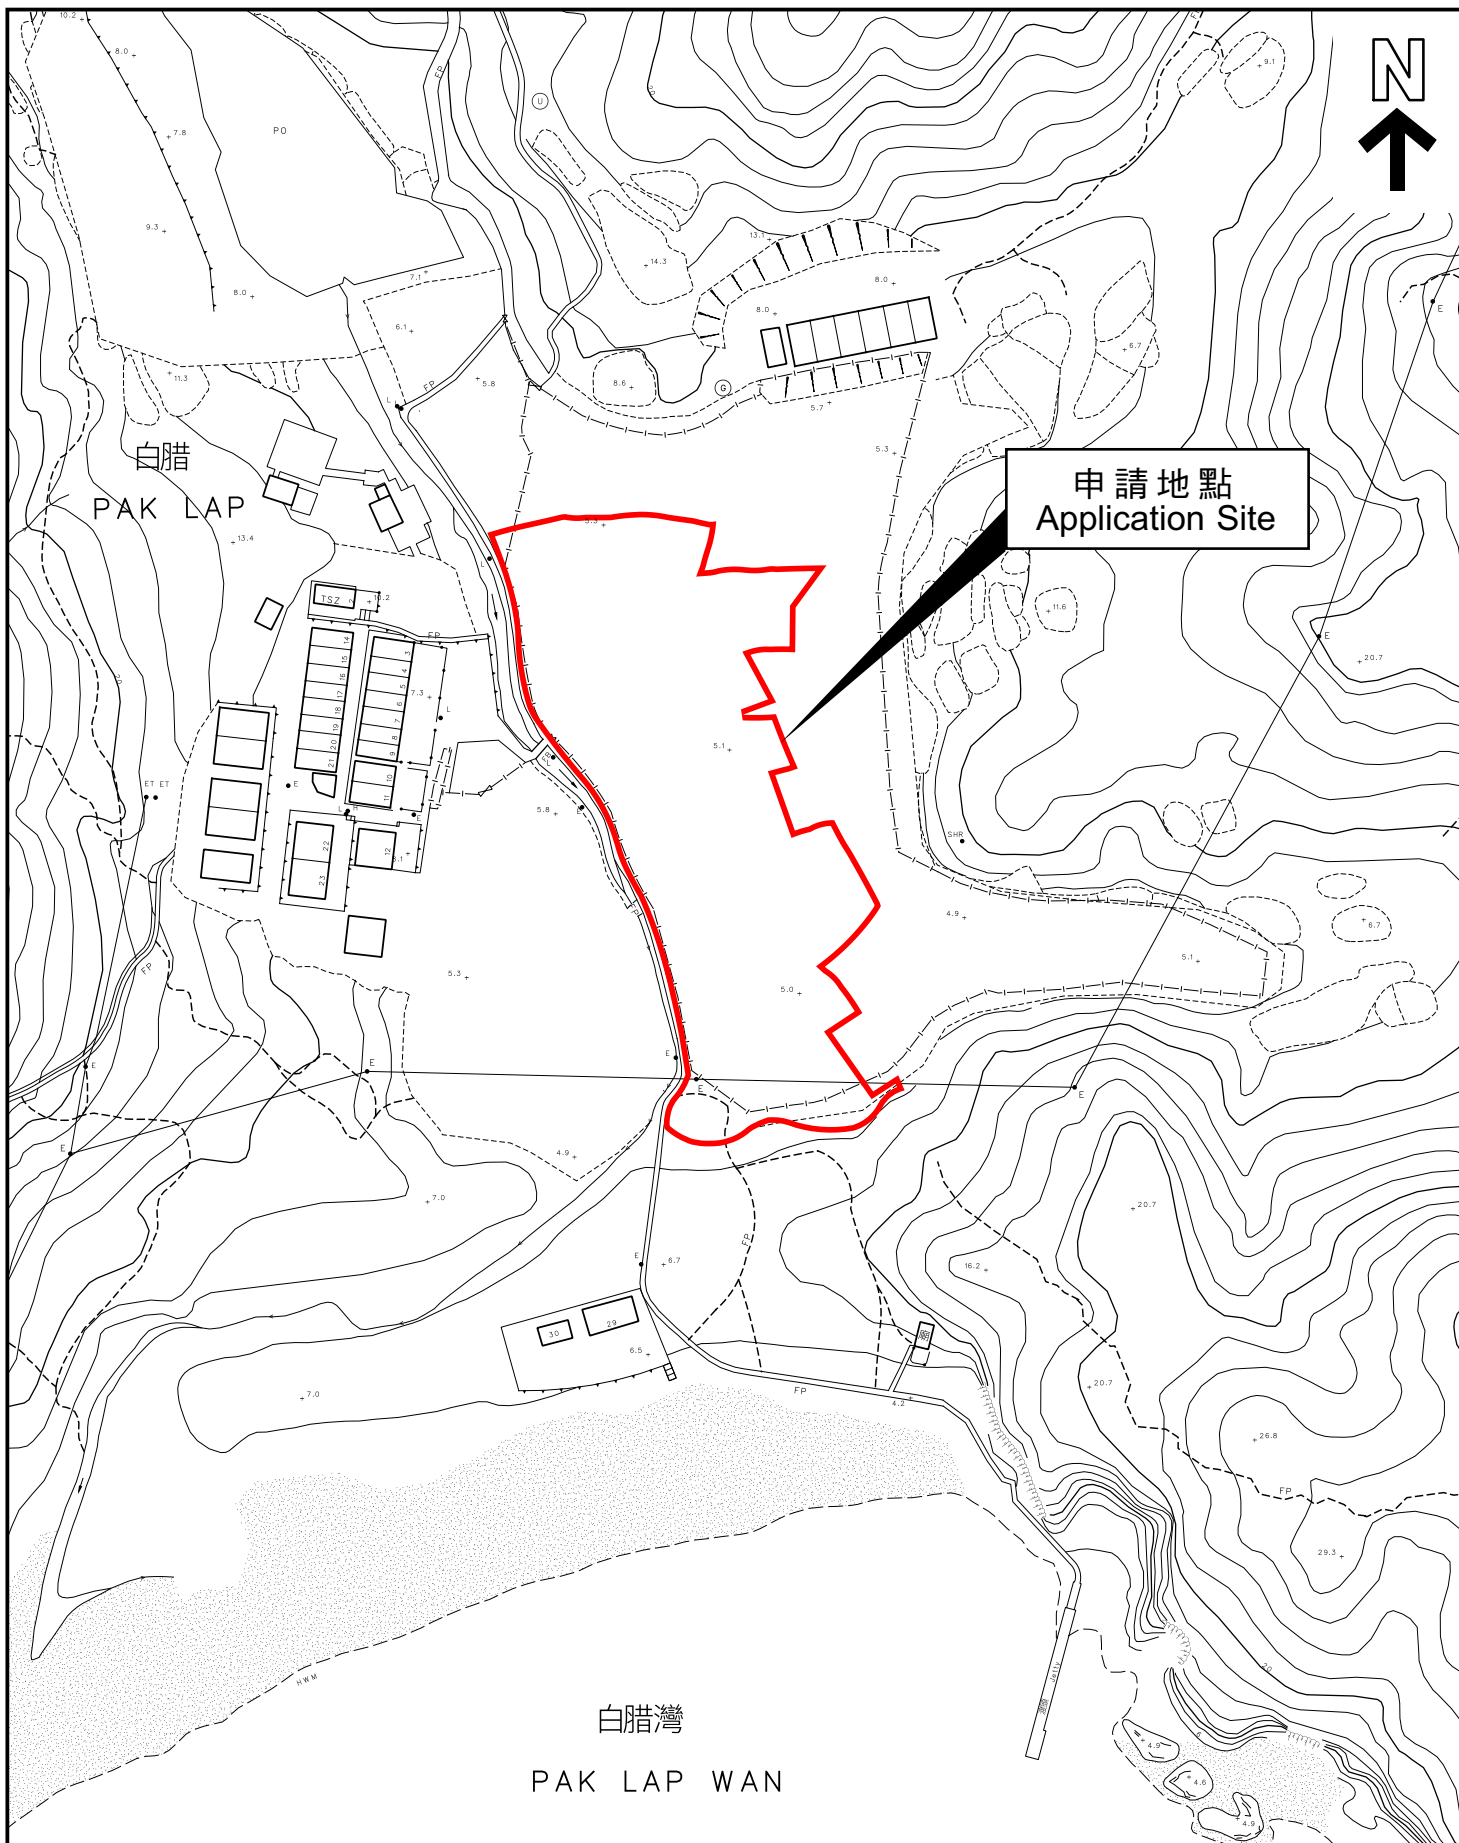

本摘要圖於2026年8月12日擬備，
所根據的資料為測量圖編號12-NE-2B
EXTRACT PLAN PREPARED ON 12.8.2026
BASED ON SURVEY SHEET No. 12-NE-2B

平面圖 SITE PLAN

申請地點界線只作識別用
APPLICATION SITE BOUNDARY
FOR IDENTIFICATION PURPOSE ONLY

參考編號
REFERENCE No.
A/SK-PL/4