

**Broad Development Parameters of the Applied Use/Development
in respect of Application No. A/KC/504**
關於申請編號 A/KC/504 的擬議用途/發展的概括發展規範

Revised broad development parameters in view of
the further information received on 9.1.2024
因應於 2024 年 1 月 9 日接獲的進一步資料而修訂的概括發展規範

Application No. 申請編號	A/KC/504		
Location/address 位置/地址	Lots 1232 RP, 1234 RP, 1236 RP, 1237 RP and 1239 in Survey District 4 and Adjoining Government Land, Castle Peak Road - Kwai Chung, Lai Chi Kok 荔枝角青山公路 - 葵涌段測量約份第 4 約地段第 1232 號餘段、第 1234 號餘段、第 1236 號餘段、第 1237 號餘段及第 1239 號和毗連政府土地		
Site area 地盤面積	About 約 1,031 sq. m 平方米 (Includes Government Land of about 包括政府土地約 355 sq. m 平方米)		
Plan 圖則	<u>Section 16 application</u> 第 16 條申請 Draft Kwai Chung Outline Zoning Plan No. S/KC/31 葵涌分區計劃大綱草圖編號 S/KC/31		
	<u>Further information received</u> 接獲進一步資料 Approved Kwai Chung Outline Zoning Plan No. S/KC/32 葵涌分區計劃大綱核准圖編號 S/KC/32		
Zoning 地帶	<u>Section 16 application</u> 第 16 條申請 Area shown as 'Road' 顯示為「道路」的地方		
	<u>Further information received</u> 接獲進一步資料 Area shown as 'Road' 顯示為「道路」的地方		
Applied use/ development 申請用途/發展	Proposed Flat 擬議分層住宅		
Gross floor area and/or plot ratio 總樓面面積及/ 或地積比率		sq. m 平方米	Plot ratio 地積比率
	Domestic 住用	About 約 2,062	About 約 2
	Non-domestic 非住用	-	-
No. of block 幢數	Domestic 住用	2	
	Non-domestic 非住用	-	
	Composite 綜合用途	-	
Building height/No.	Domestic	21.1	m 米

of storeys 建築物高度/ 層數	住用	About 約 63.95	mPD 米(主水平基準上)
		3	Storey(s) 層
		1 1	Exclude 不包括 Carport 停車間 Basement (Carport) 地庫 (停車間)
	Non-domestic 非住用	-	m 米
		-	mPD 米(主水平基準上)
		-	Storey(s) 層
	Composite 綜合用途	-	m 米
		-	mPD 米(主水平基準上)
		-	Storey(s) 層
Site coverage 上蓋面積	Not more than 不多於 66 %		
No. of units 單位數目	21 Flats 住宅單位		
Open space 休憩用地	Private 私人	Not less than 不少於 70	sq. m 平方米
	Public 公眾	-	sq. m 平方米
No. of parking spaces and loading / unloading spaces 停車位及上落客貨 車位數目	Total no. of vehicle spaces 停車位總數		15
	Private Car Parking Spaces (including 2 visitor-cum-accessible car parking spaces) 私家車車位 (包括兩個訪客兼殘疾人士專用泊位)		11
	Motorcycle Parking Spaces 電單車車位		4
	Total no. of vehicle loading/unloading bays/lay-bys 上落客貨車位/停車處總數		2
Light Goods Vehicle Spaces 輕型貨車車位		2	


* 有關資料是為方便市民大眾參考而提供。對於所載資料在使用上的問題及文義上的歧異，城市規劃委員會概不負責。若有任何疑問，應查閱申請人提交的文件。

The information is provided for easy reference of the general public. Under no circumstances will the Town Planning Board accept any liabilities for the use of the information nor any inaccuracies or discrepancies of the information provided. In case of doubt, reference should always be made to the submission of the applicant.

Submitted Plans, Drawings and Documents 提交的圖則、繪圖及文件		
	<u>Chinese</u> 中文	<u>English</u> 英文
<u>Plans and Drawings 圖則及繪圖</u>		
Master layout plan(s)/Layout plan(s) 總綱發展藍圖／布局設計圖	<input type="checkbox"/>	<input type="checkbox"/>
Block plan(s) 樓宇位置圖	<input type="checkbox"/>	<input type="checkbox"/>
Floor plan(s) 樓宇平面圖	<input type="checkbox"/>	<input type="checkbox"/>
Sectional plan(s) 截視圖	<input type="checkbox"/>	<input type="checkbox"/>
Elevation(s) 立視圖	<input type="checkbox"/>	<input type="checkbox"/>
Photomontage(s) showing the proposed development 顯示擬議發展的合成照片	<input type="checkbox"/>	<input type="checkbox"/>
Revised landscape master plan(s)/Landscape plan(s) 經修訂的園境設計總圖／園境設計圖	<input type="checkbox"/>	<input checked="" type="checkbox"/>
Others (please specify) 其他（請註明）	<input type="checkbox"/>	<input checked="" type="checkbox"/>
<u>Revised Planting Plan 經修訂的種植圖</u>		
<u>Reports 報告書</u>		
Planning Statement / Justifications 規劃綱領 / 理據	<input type="checkbox"/>	<input type="checkbox"/>
Environmental assessment (noise, air and/or water pollutions) 環境評估（噪音、空氣及／或水的污染）	<input type="checkbox"/>	<input type="checkbox"/>
Revised Traffic impact assessment (on vehicles and pedestrian) 經修訂就車輛及行人的交通影響評估	<input type="checkbox"/>	<input checked="" type="checkbox"/>
Visual impact assessment 視覺影響評估	<input type="checkbox"/>	<input type="checkbox"/>
Landscape impact assessment 景觀影響評估	<input type="checkbox"/>	<input type="checkbox"/>
Tree Survey 樹木調查	<input type="checkbox"/>	<input type="checkbox"/>
Geotechnical Planning Review Report 岩土工程規劃檢討報告	<input type="checkbox"/>	<input type="checkbox"/>
Replacement pages of Drainage impact assessment 排水影響評估	<input type="checkbox"/>	<input checked="" type="checkbox"/>
Replacement pages of Sewerage impact assessment 排污影響評估	<input type="checkbox"/>	<input checked="" type="checkbox"/>
Risk Assessment 風險評估	<input type="checkbox"/>	<input type="checkbox"/>
Others (please specify) 其他（請註明）	<input type="checkbox"/>	<input checked="" type="checkbox"/>
<u>Revised Air Quality Impact Assessment 經修訂的空氣質量影響評估</u>		
<u>Replacement pages of Noise Impact Assessment 噪音影響評估的替代頁</u>		
<u>Replacement pages of Water Quality Impact Assessment 水質影響評估的替代頁</u>		
<u>Replacement pages of Land Contamination Assessment 土地污染評估的替代頁</u>		
Note: May insert more than one 「✓」. 註：可在多於一個方格內加上「✓」號		


Note: The information in the Gist of Application above is provided by the applicant for easy reference of the general public. Under no circumstances will the Town Planning Board accept any liabilities for the use of the information nor any inaccuracies or discrepancies of the information provided. In case of doubt, reference should always be made to the submission of the applicant.

註：上述申請摘要的資料是由申請人提供以方便市民大眾參考。對於所載資料在使用上的問題及文義上的歧異，城市規劃委員會概不負責。若有任何疑問，應查閱申請人提交的文件。

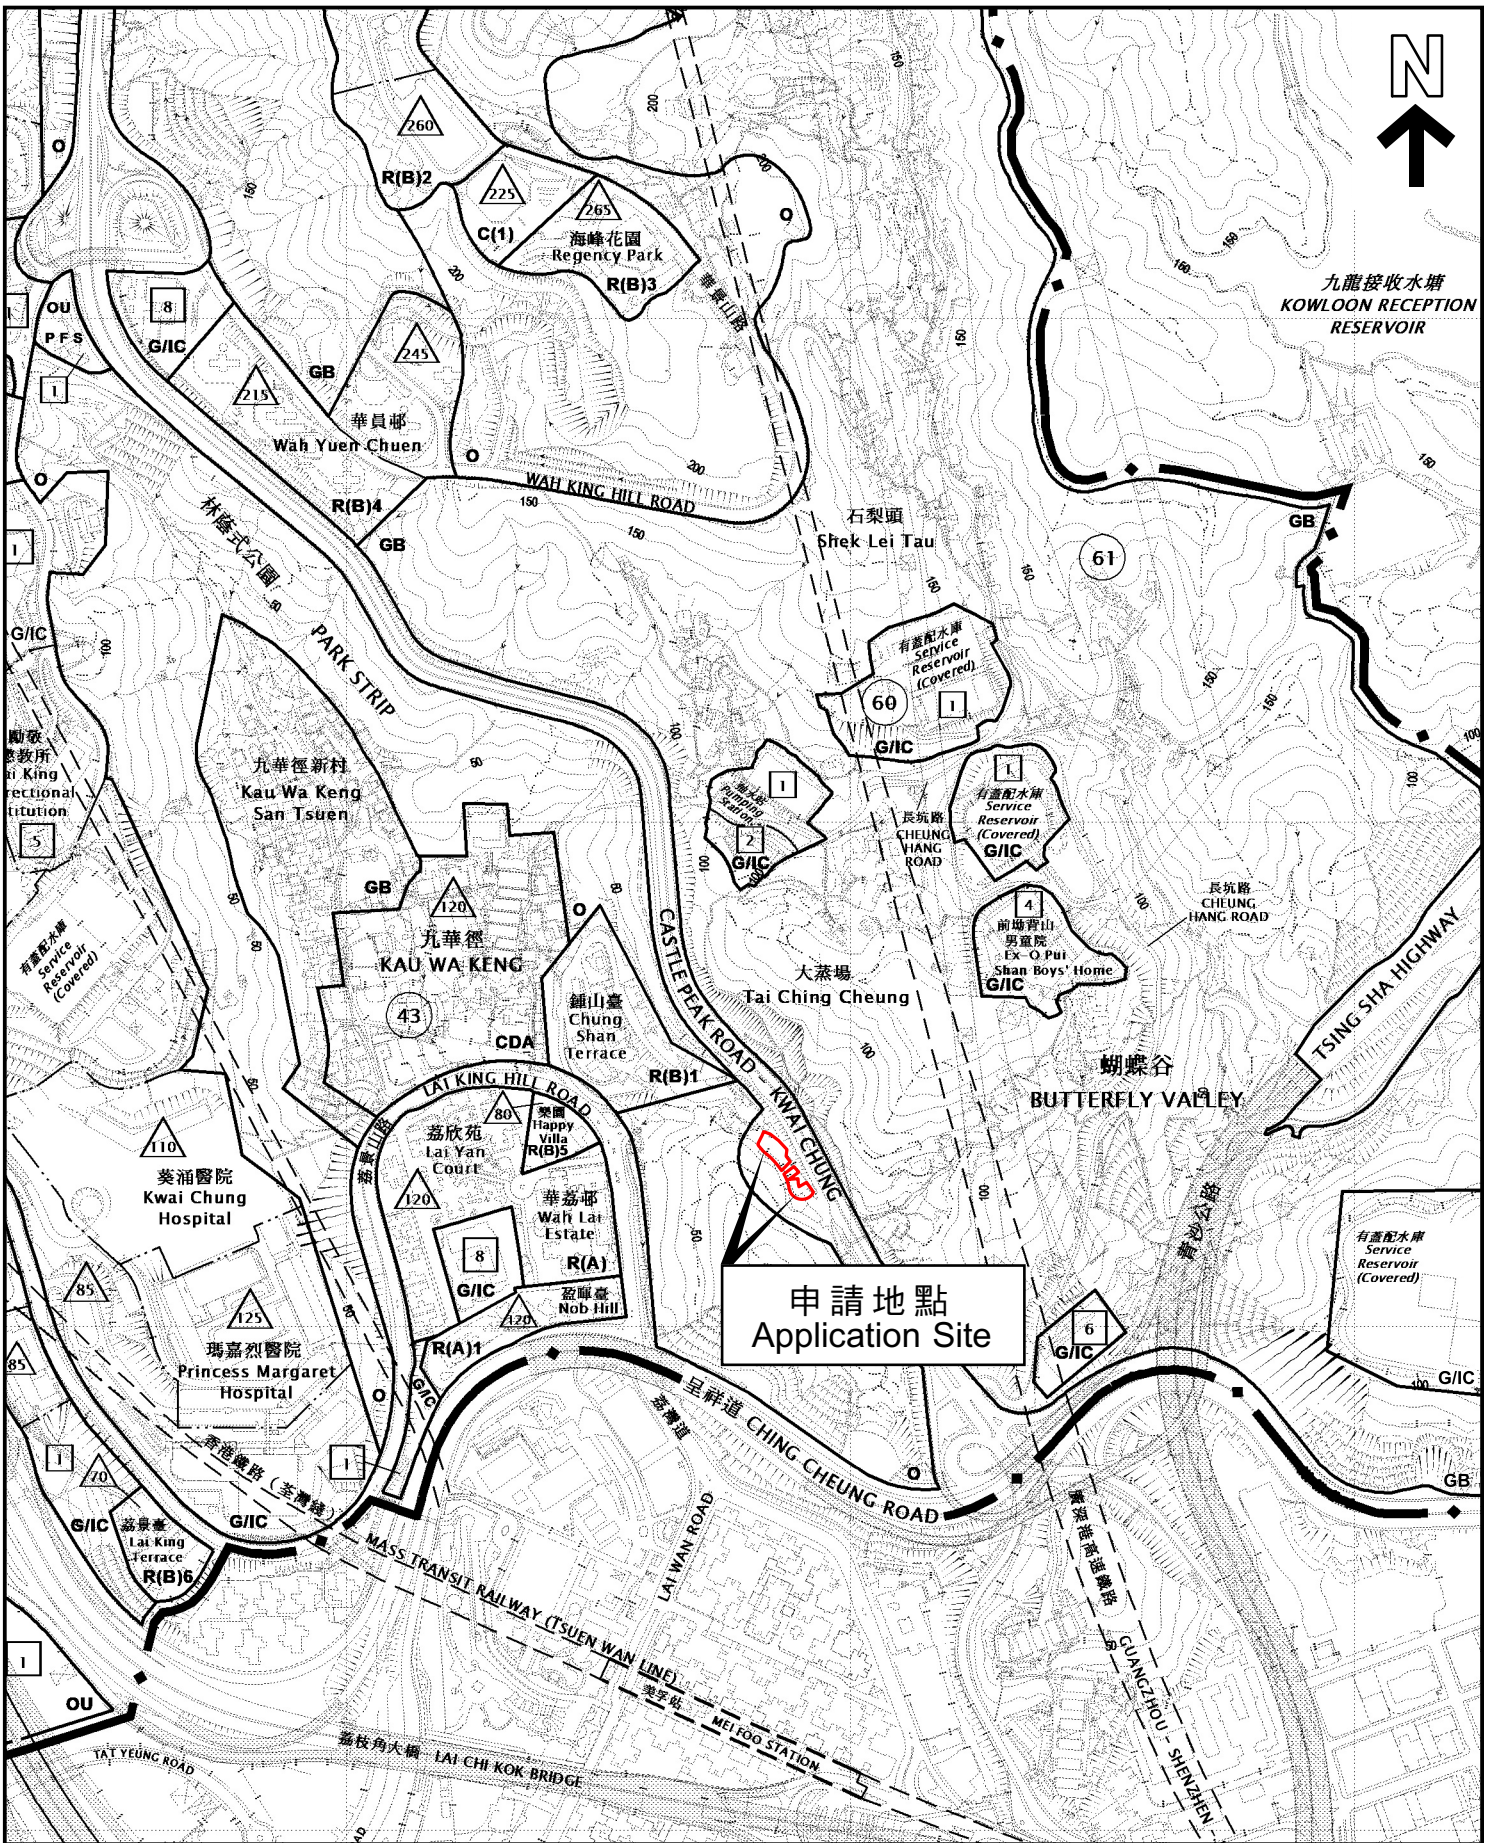


本摘要圖於2024年1月12日擬備，所根據的資料為於2023年10月3日核准的分區計劃大綱圖編號S/KC/32

EXTRACT PLAN PREPARED ON 12.1.2024 BASED ON OUTLINE ZONING PLAN No. S/KC/32 APPROVED ON 3.10.2023

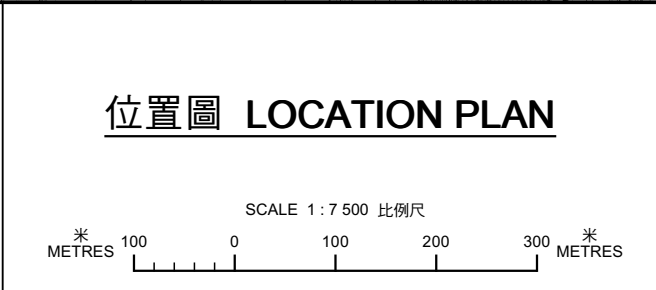

申請地點界線只作識別用
APPLICATION SITE BOUNDARY
FOR IDENTIFICATION PURPOSE ONLY

參考編號
REFERENCE No.
A/KC/504

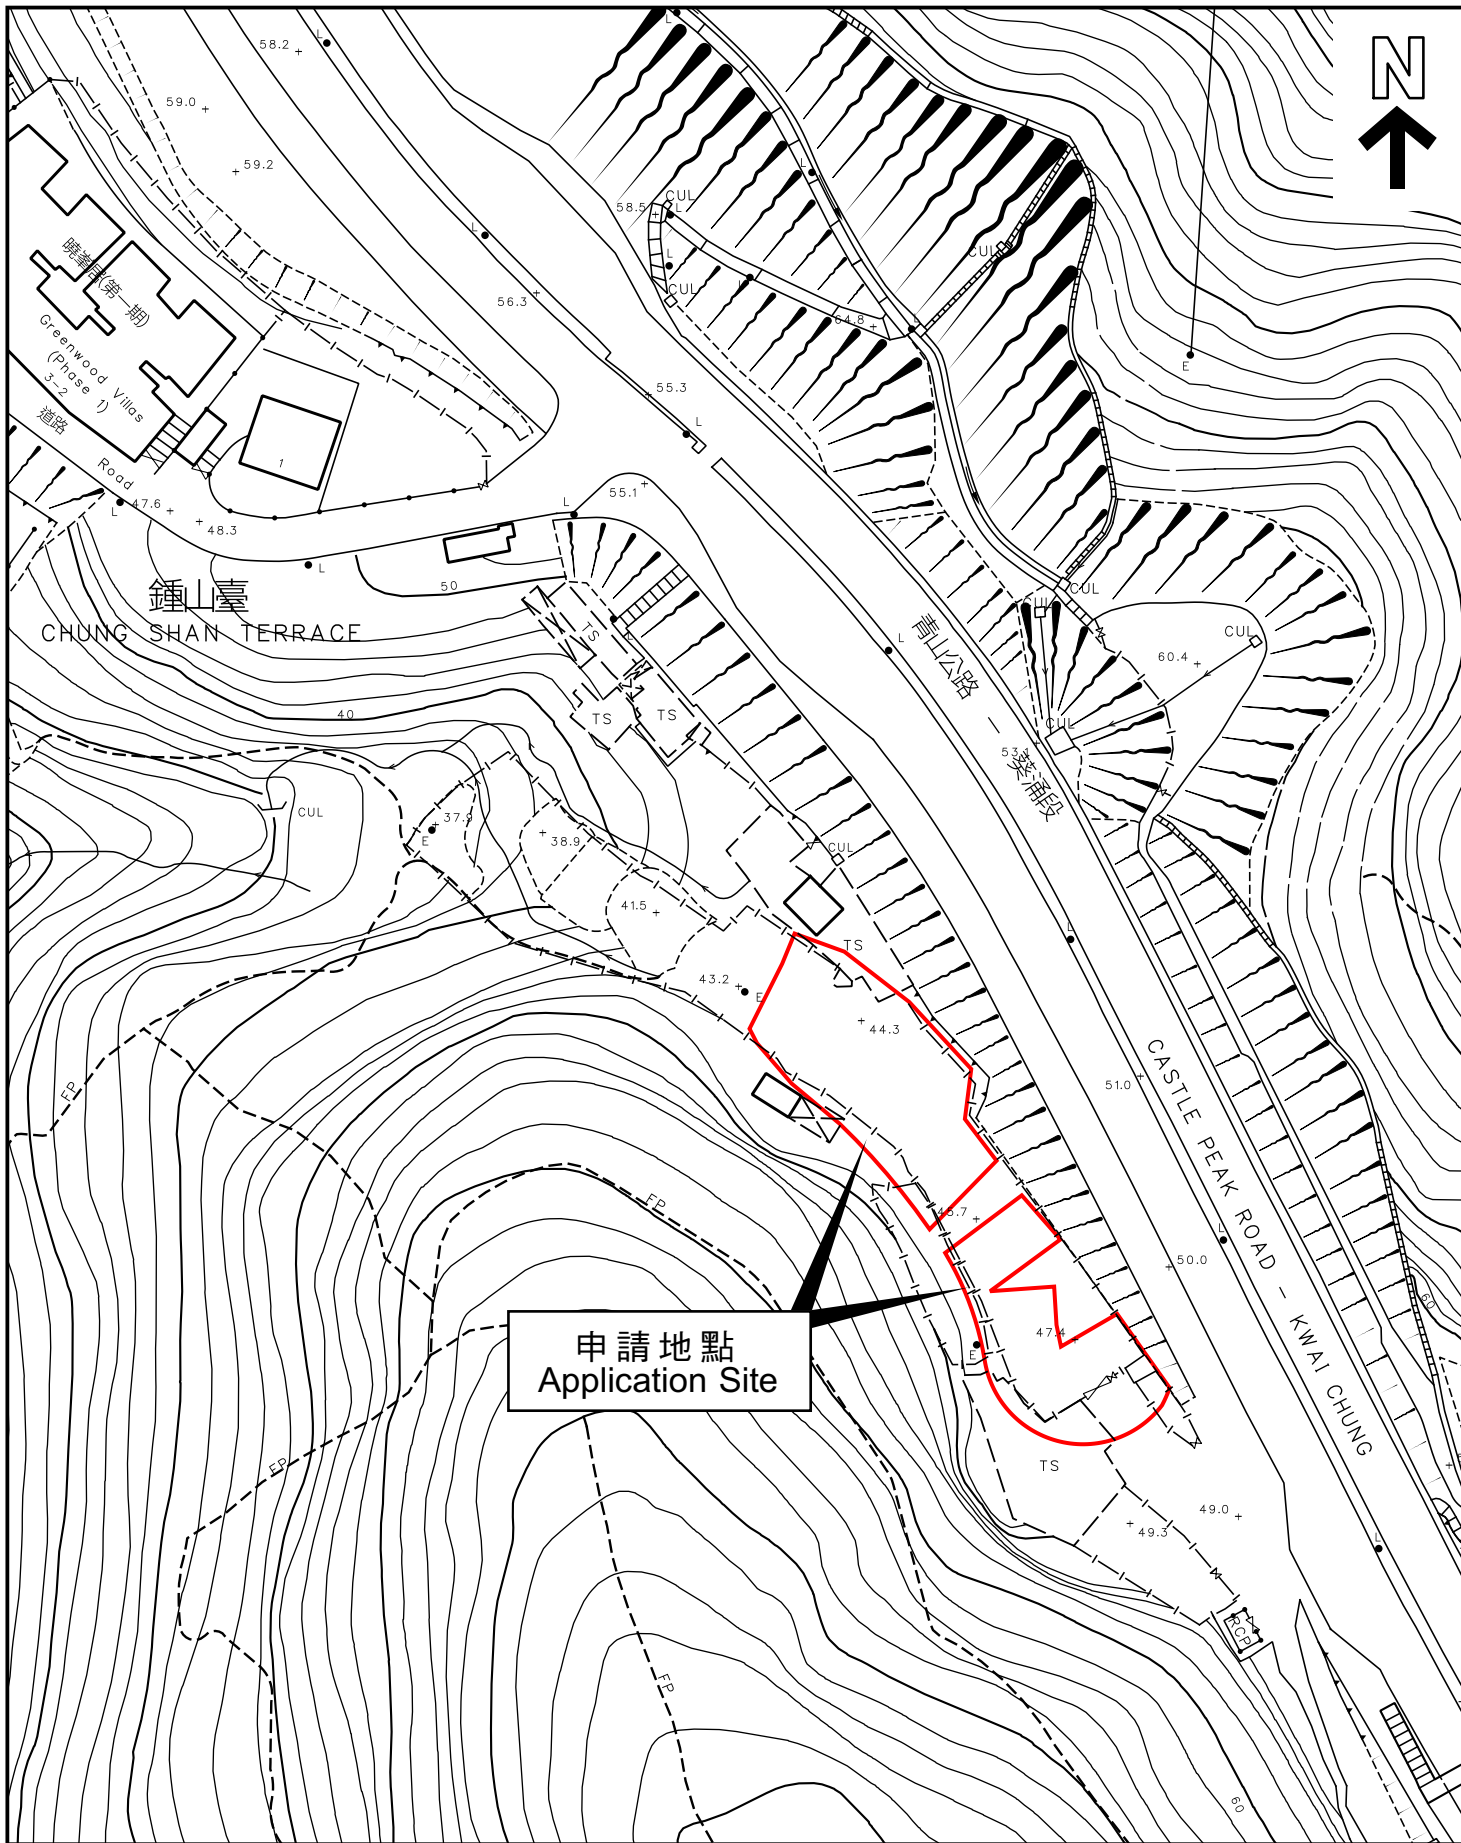

申請地點
Application Site

本摘要圖於2024年1月12日擬備，
所根據的資料為測量圖編號11-NW-7B

EXTRACT PLAN PREPARED ON
12.1.2024 BASED ON SURVEY SHEET
No. 11-NW-7B

平面圖 SITE PLAN

申請地點界線只作識別用
APPLICATION SITE BOUNDARY
FOR IDENTIFICATION PURPOSE ONLY

參考編號
REFERENCE No.

A/KC/504

申請編號 Application No. : A/KC/504

備註 Remarks







申請人回應部門和公眾意見，並提交經修訂的交通影響評估、空氣質量影響評估、園境設計總圖和種植圖，以及排水影響評估、排污影響評估、噪音影響評估、水質影響評估和土地污染評估的替代頁。

The applicant provided responses to departmental and public comments, and submitted revised Traffic Impact Assessment, Air Quality Impact Assessment, Landscape Master Plan and Planting Plan, as well as replacement pages of Drainage Impact Assessment, Sewerage Impact Assessment, Noise Impact Assessment, Water Quality Impact Assessment and Land Contamination Assessment.




有關資料是為方便市民大眾參考而提供。對於所載資料在使用上的問題及文義上的歧異，城市規劃委員會概不負責。若有任何疑問，應查閱申請人提交的文件。

The information is provided for easy reference of the general public. Under no circumstances will the Town Planning Board accept any liabilities for the use of the information nor any inaccuracies or discrepancies of the information provided. In case of doubt, reference should always be made to the submission of the applicant.

LEGEND:

-  APPLICATION SITE BOUNDARY
-  PROPOSED HEAVY STANDARD TREE (WITHIN APPLICATION SITE BOUNDARY)
-  PROPOSED SHRUBS AND GROUNDCOVER (WITHIN APPLICATION SITE BOUNDARY)
-  PROPOSED LAWN (WITHIN APPLICATION SITE BOUNDARY)
-  PROPOSED CREEPING PLANT (WITHIN APPLICATION SITE BOUNDARY)
-  PROPOSED PAVING (WITHIN APPLICATION SITE BOUNDARY)

- OUTDOOR FURNITURE**
-  BBQ COUNTER
 -  DINING TABLE AND CHAIRS
 -  OUTDOOR SEATER

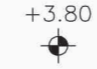-  PROPOSED SHRUBS AND GROUNDCOVER (FOR PROPOSED ACCESS ROAD) (FOR INFORMATION ONLY)
-  PROPOSED CLIMBING PLANT (FOR PROPOSED ACCESS ROAD) (FOR INFORMATION ONLY)
-  +3.80
PROPOSED LEVEL

申請編號 Application No. : A/KC/504
 此頁摘自申請人提交的文件。
 This page is extracted from applicant's submitted documents.

PROJECT :
 S.16 PLANNING APPLICATION FOR PROPOSED FLAT AT LOT NOS. 1232 RP, 1234 RP, 1236 RP, 1237 RP AND 1239 IN SURVEY DISTRICT 4 AND ADJOINING GOVERNMENT LAND, CASTLE PEAK ROAD - KWAI CHUNG, LAI CHI KOK

DRAWING TITLE :
 LANDSCAPE MASTER PLAN

PROJECT No. C2317

DRAWING No. LMP01

SCALE : 1:350
 DATE OF ISSUE : APR 2023
 CAD FILENAME : C2317-LMP01

B	GENERAL AMENDMENT	27/12/23
A	GENERAL AMENDMENT	05/10/23
REV	DESCRIPTION	DATE
DESIGN BY : TEL		
DRAWN BY : CAD		
CHECKED BY : TEL		
APPROVED BY : TEL		

- NOTES :
1. DO NOT SCALE DRAWING. FIGURED DIMENSIONS ARE TO BE FOLLOWED.
 2. COPYRIGHT OF THE DRAWING IS RETAINED BY THE AUTHORIZED PERSON.
 3. ALL DIMENSIONS ARE TO BE CHECKED AT SITE BY THE MAIN CONTRACTOR.
 4. READ THIS DWG. IN CONNECTION WITH GEN. ARCH. PLANS, STRUCT. PLANS, AND OTHER RELATED DWGS.

- Key:**
- ① Vehicular Entrance
 - ② Outdoor Dining Area (G/F)
 - ③ Viewing Platform (R/F)
 - ④ Gathering Courtyard (R/F)
 - ⑤ Toe Planters
 - ⑥ Retaining Structures
 - ⑦ Emergency Vehicular Access
 - ⑧ Access to Adjacent Lot

LanDes

LANDES LIMITED
 景藝設計有限公司

FLAT A, 17/F,
 SHUN PONT COMMERCIAL BUILDING,
 5-11 THOMSON ROAD, HONG KONG
 TEL.: 2868 0980 FAX.: 2868 2203
 香港灣仔譚臣道5-11號
 信邦商業大廈17樓A室
 電話: 2868 0980
 傳真: 2868 2203

