

**Broad Development Parameters of the Applied Use/Development
in respect of Application No. A/TP/705**
關乎申請編號 A/TP/705 的擬議用途/發展的概括發展規範

Revised broad development parameters in view of
the further information received on 21.8.2025
因應於 2025 年 8 月 21 日接獲的進一步資料而修訂的概括發展規範

Application No. 申請編號	A/TP/705
Location/address 位置／地址	Lot 495 S.A in D.D. 21, Pun Shan Chau, Tai Po, New Territories 新界大埔半山州丈量約份第 21 約地段第 495 號 A 分段
Site area 地盤面積	About 約 165.1 sq. m 平方米
Plan 圖則	Draft Tai Po Outline Zoning Plan No. S/TP/31 大埔分區計劃大綱草圖編號 S/TP/31
Zoning 地帶	"Village Type Development" and "Green Belt" 「鄉村式發展」及「綠化地帶」
Applied use/ development 申請用途/發展	Proposed House (New Territories Exempted House - Small House) 擬議屋宇（新界豁免管制屋宇-小型屋宇）
Proposed Gross floor area 擬議總樓面面積	179.1 sq. m 平方米
Proposed No. of house(s) 擬議幢數	1
Proposed Building height/No. of storeys 擬議建築物高度／ 層數	8.23 m 米
	3 Storey(s) 層


* 有關資料是為方便市民大眾參考而提供。對於所載資料在使用上的問題及文義上的歧異，城市規劃委員會概不負責。若有任何疑問，應查閱申請人提交的文件。

The information is provided for easy reference of the general public. Under no circumstances will the Town Planning Board accept any liabilities for the use of the information nor any inaccuracies or discrepancies of the information provided. In case of doubt, reference should always be made to the submission of the applicant.

Submitted Plans, Drawings and Documents 提交的圖則、繪圖及文件		
	<u>Chinese</u> 中文	<u>English</u> 英文
<u>Plans and Drawings 圖則及繪圖</u>		
Master layout plan(s)/Layout plan(s) 總綱發展藍圖／布局設計圖	☐	☒
Block plan(s) 樓宇位置圖	☐	☐
Floor plan(s) 樓宇平面圖	☐	☐
Sectional plan(s) 截視圖	☐	☐
Elevation(s) 立視圖	☐	☐
Photomontage(s) showing the proposed development 顯示擬議發展的合成照片	☐	☐
Master landscape plan(s)/Landscape plan(s) 園境設計總圖／園境設計圖	☐	☐
Others (please specify) 其他（請註明）	☐	☒
<u>Location Plan 位置圖</u>		
<u>Reports 報告書</u>		
Planning Statement / Justifications 規劃綱領 / 理據	☐	☐
Environmental assessment (noise, air and/or water pollutions) 環境評估（噪音、空氣及／或水的污染）	☐	☐
Traffic impact assessment (on vehicles) 就車輛的交通影響評估	☐	☐
Traffic impact assessment (on pedestrians) 就行人的交通影響評估	☐	☐
Visual impact assessment 視覺影響評估	☐	☐
Landscape impact assessment 景觀影響評估	☐	☐
Tree Survey 樹木調查	☐	☐
Geotechnical impact assessment 土力影響評估	☐	☐
Drainage impact assessment 排水影響評估	☐	☐
Sewerage impact assessment 排污影響評估	☐	☐
Risk Assessment 風險評估	☐	☐
Others (please specify) 其他（請註明）	☐	☐
Note: May insert more than one 「✓」. 註：可在多於一個方格內加上「✓」號		

Note: The information in the Gist of Application above is provided by the applicant for easy reference of the general public. Under no circumstances will the Town Planning Board accept any liabilities for the use of the information nor any inaccuracies or discrepancies of the information provided. In case of doubt, reference should always be made to the submission of the applicant.

註：上述申請摘要的資料是由申請人提供以方便市民大眾參考。對於所載資料在使用上的問題及文義上的歧異，城市規劃委員會概不負責。若有任何疑問，應查閱申請人提交的文件。

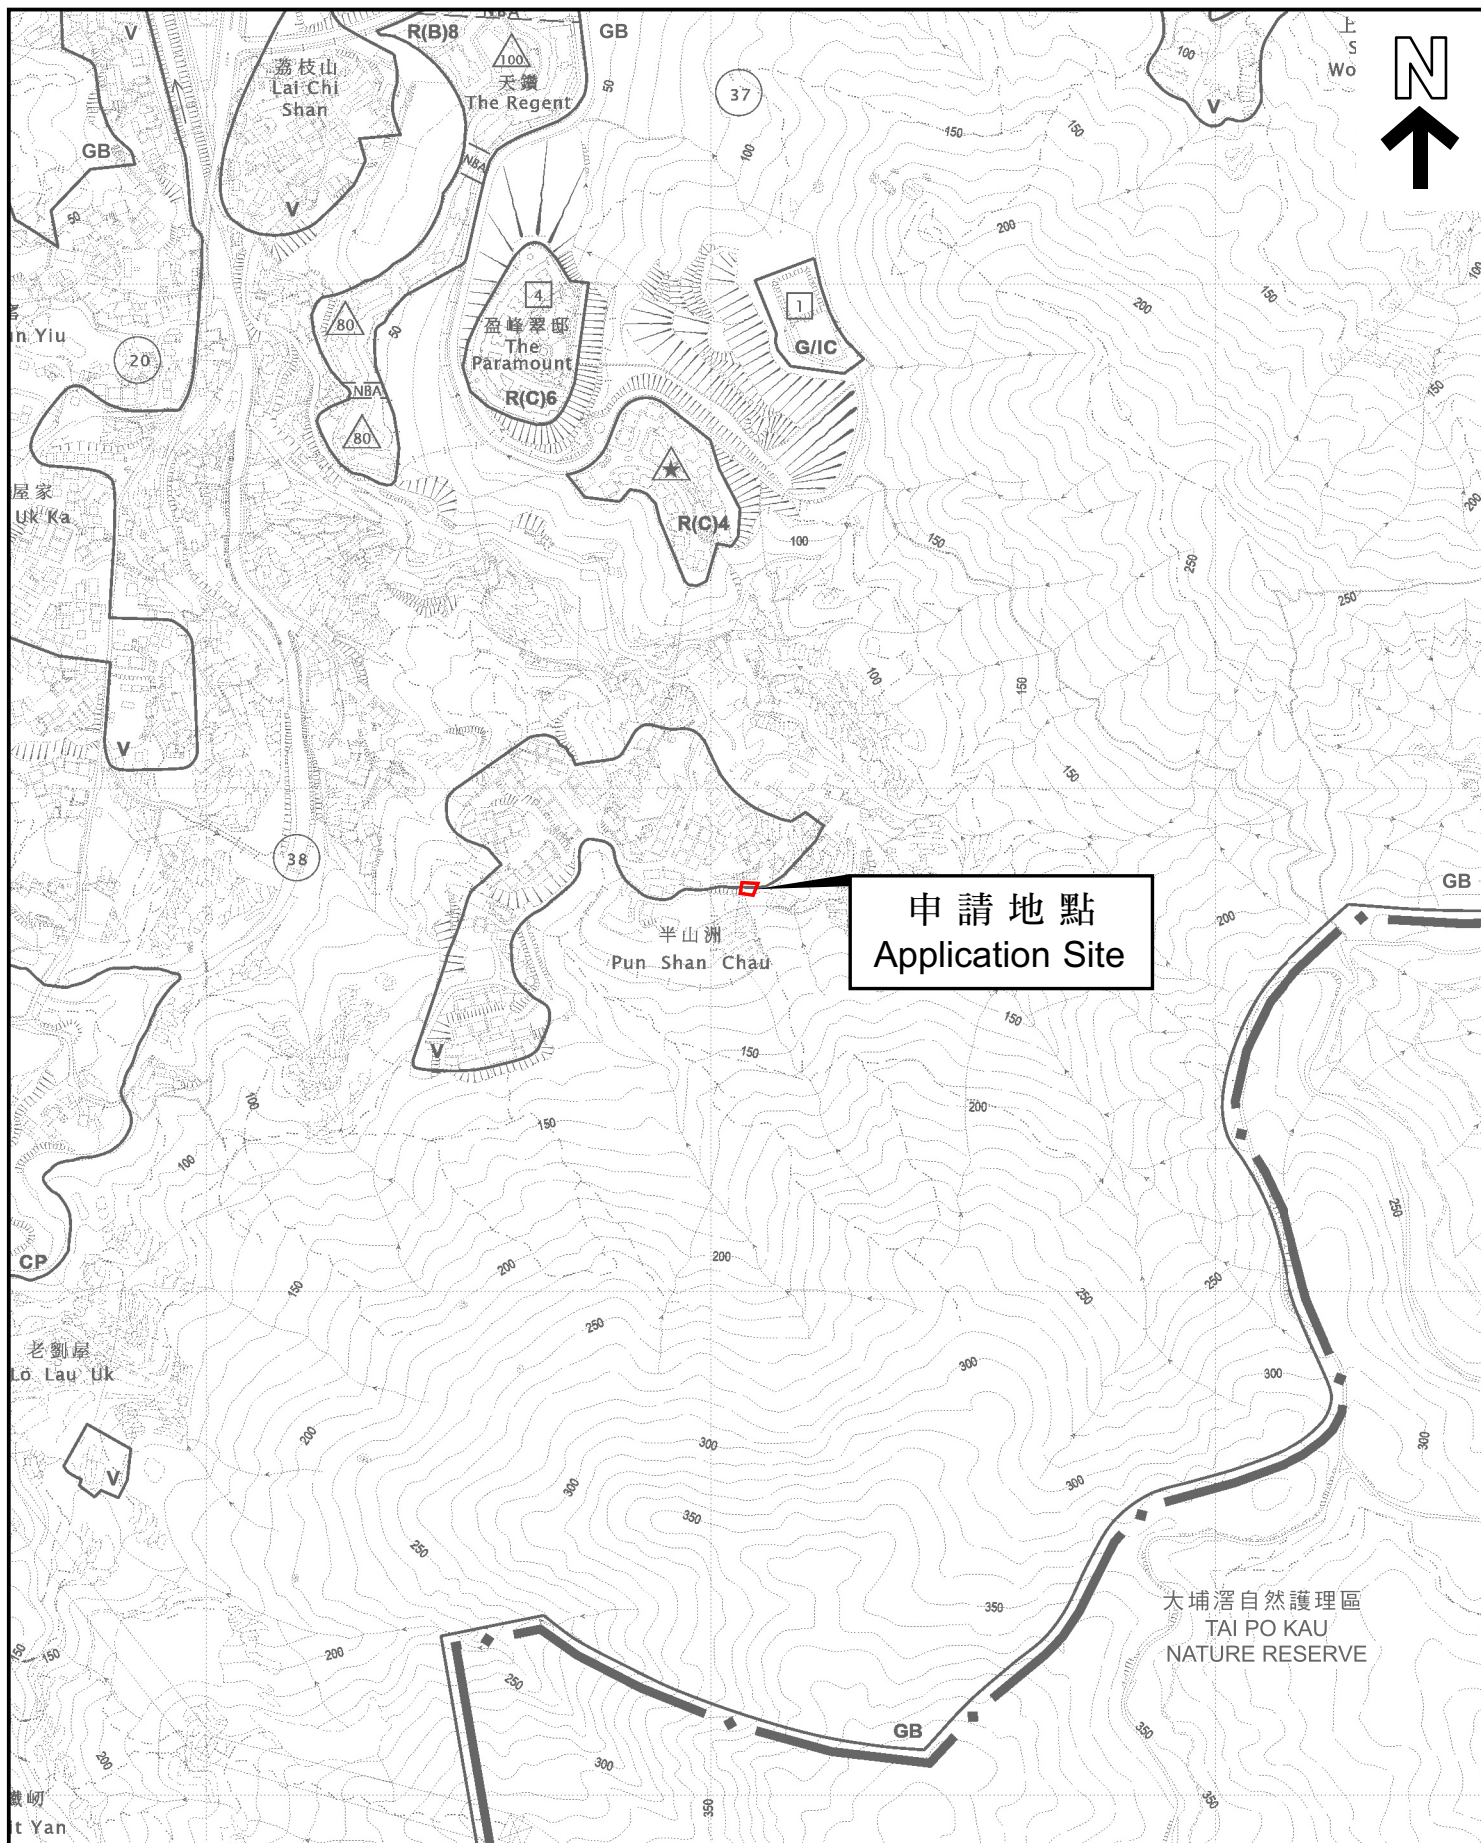


本摘要圖於2025年9月3日擬備，
所根據的資料為於2025年3月28日
展示的分區計劃大綱圖編號S/TP/31
EXTRACT PLAN PREPARED ON 3.9.2025
BASED ON OUTLINE ZONING PLAN
No. S/TP/31 EXHIBITED ON 28.3.2025

位置圖 LOCATION PLAN

SCALE 1:7 500 比例尺
米 METRES 100 0 100 200 300 米 METRES

申請地點界線只作識別用
APPLICATION SITE BOUNDARY
FOR IDENTIFICATION PURPOSE ONLY

參考編號
REFERENCE No.
A/TP/705

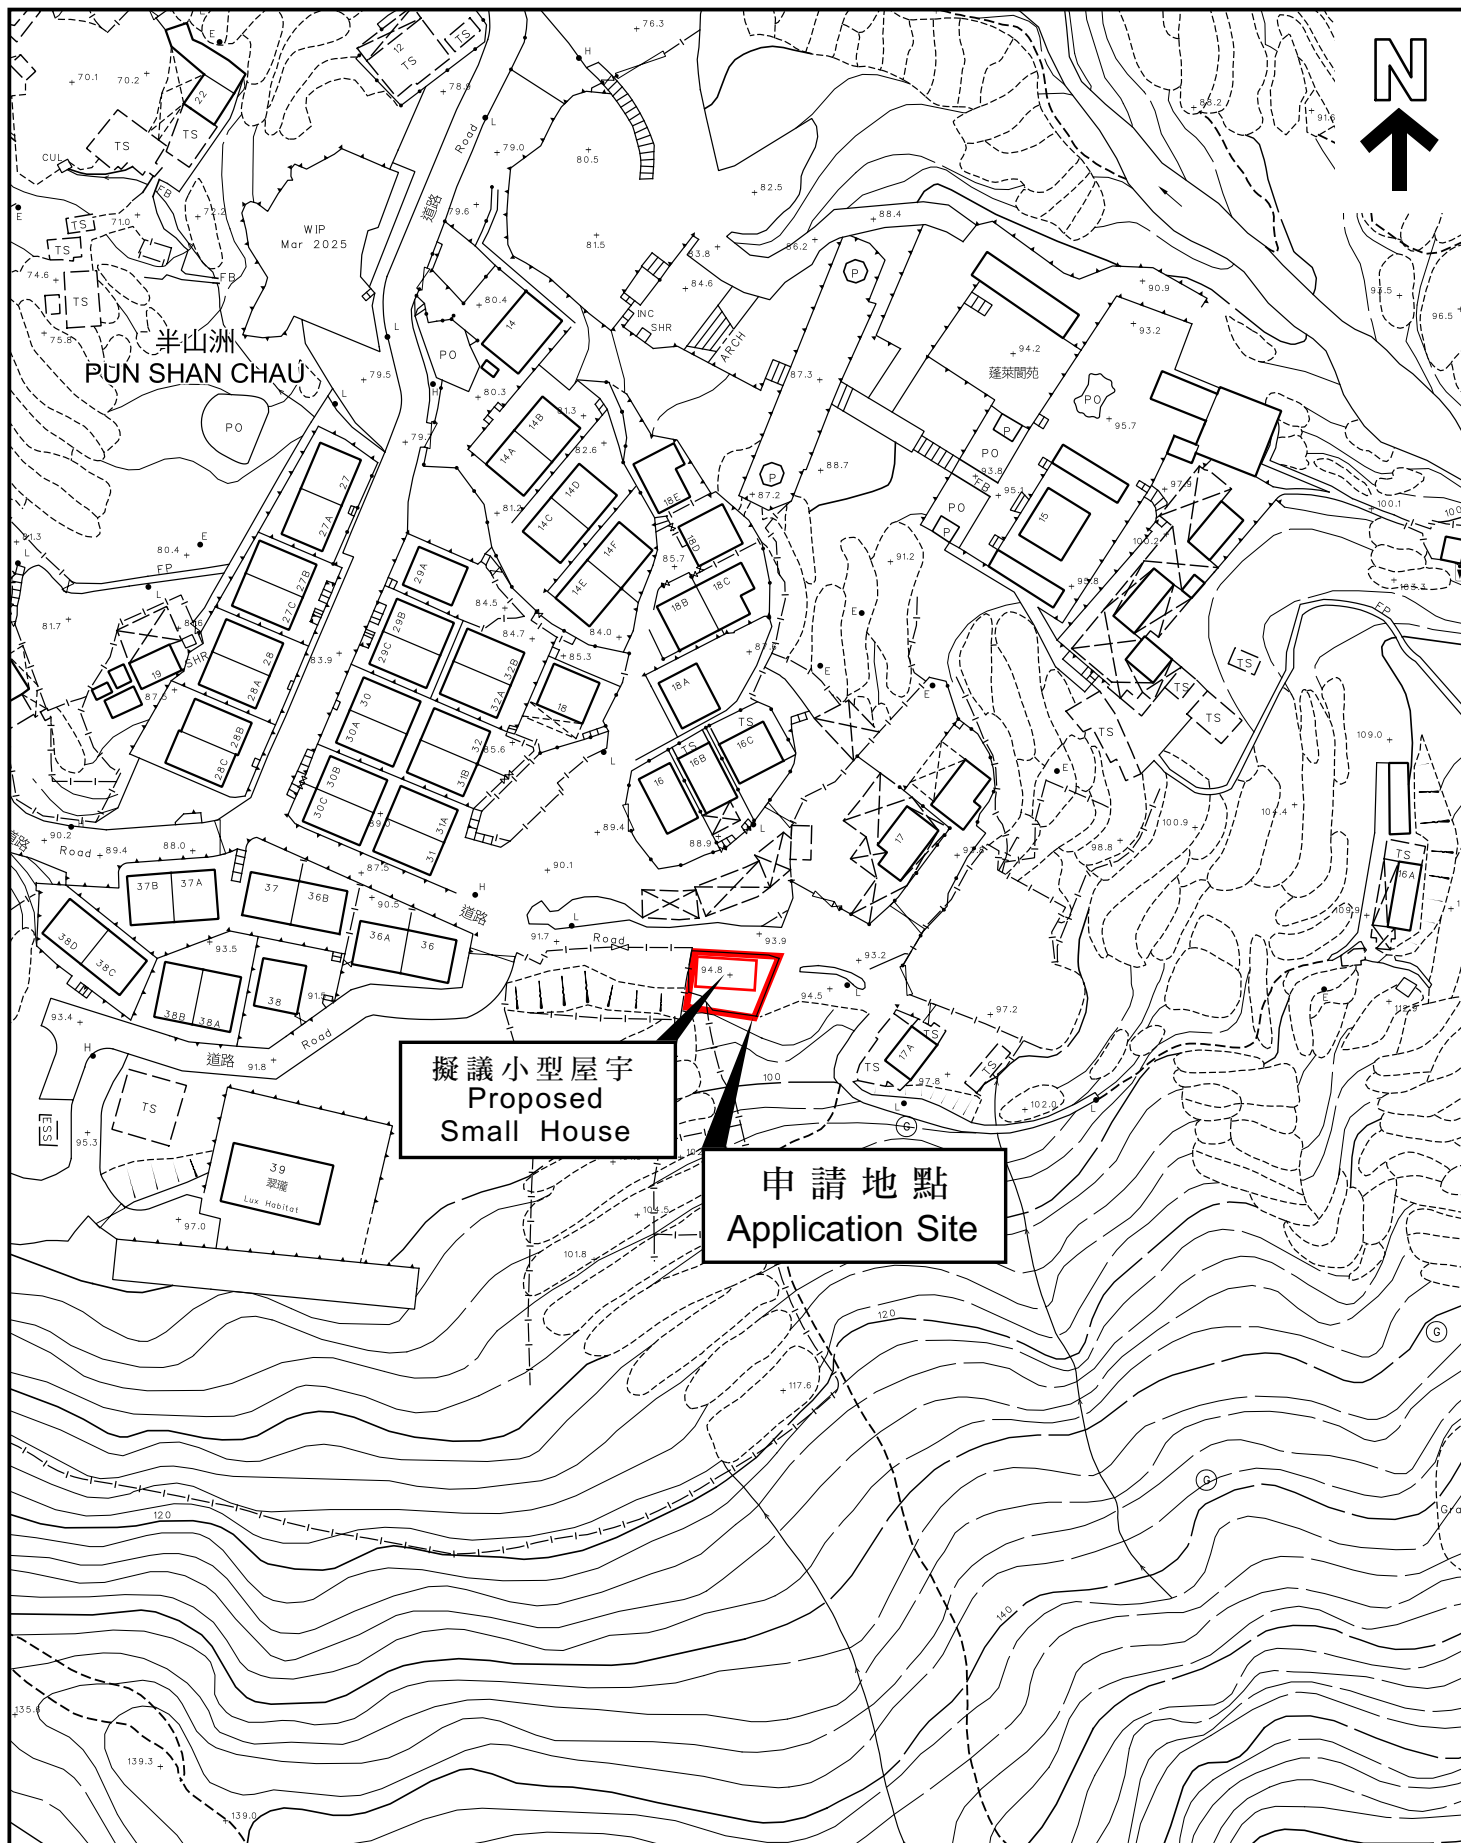

本摘要圖於2025年9月3日擬備，
所根據的資料為測量圖編號
7-NW-14D及19B
EXTRACT PLAN PREPARED ON 3.9.2025
BASED ON SURVEY SHEETS No.
7-NW-14D & 19B

平面圖 SITE PLAN

申請地點界線只作識別用
APPLICATION SITE BOUNDARY
FOR IDENTIFICATION PURPOSE ONLY

參考編號
REFERENCE No.
A/TP/705