

**Broad Development Parameters of the Applied Use/Development
in respect of Application No. A/H7/189**

關於申請編號 A/H7/189 的擬議用途/發展的概括發展規範

Revised broad development parameters in view of

the further information received on 24.12.2025

因應於 2025 年 12 月 24 日接獲的進一步資料而修訂的概括發展規範

Application No. 申請編號	A/H7/189		
Location/address 位置／地址	88 Caroline Hill Road, Wong Nai Chung (Inland Lot No. 9041 (Part)) 黃泥涌加路連山道 88 號(內地段第 9041 號(部分))		
Site area 地盤面積	About 約 6,132 sq. m 平方米		
Plan 圖則	Approved Wong Nai Chung Outline Zoning Plan No. S/H7/21 黃泥涌分區計劃大綱核准圖編號 S/H7/21		
Zoning 地帶	"Other Specified Uses" annotated "Sports and Recreation Club" 「其他指定用途」註明「體育及康樂會」		
Applied use/ development 申請用途/發展	Proposed Place of Recreation, Sports or Culture (Sports and Recreation Centre) 擬議康體文娛場所(體育及康樂中心)		
Gross floor area and/or plot ratio 總樓面面積及／ 或地積比率		sq. m 平方米	Plot ratio 地積比率
Domestic 住用	-	-	-
Non-domestic 非住用	About 約 31,327.12	About 約 5.11	
No. of block 幢數	Domestic 住用	-	-
Non-domestic 非住用	1	-	-
Composite 綜合用途		-	-
Building height/No. of storeys 建築物高度／ 層數	Domestic 住用	-	m 米
		-	mPD 米(主水平基準上)
		-	Storey(s) 層
Non-domestic 非住用	About 約 45.4 m 米 on main roof level 主天台 層	-	m 米
		-	mPD 米(主水平基準上)
		-	Storey(s) 層
Composite 綜合用途	m 米 mPD 米(主水平基準上) Storey(s) 層	-	m 米
		-	mPD 米(主水平基準上)
		-	Storey(s) 層
Site coverage	About 約 69 %		

上蓋面積			
No. of units 單位數目	-		
Open space 休憩用地	Private 私人	-	sq. m 平方米
	Public 公眾	-	sq. m 平方米
No. of parking spaces and loading / unloading spaces 停車位及上落客貨 車位數目	Total no. of vehicle spaces 停車位總數 Private Car Parking Spaces 私家車車位 Motorcycle Parking Spaces 電單車車位		72 63 9
	Total no. of vehicle loading/unloading bays/lay-bys 上落客貨車位／停車處總數 Heavy Goods Vehicle Spaces 重型貨車車位 Pick-up/drop-off Lay-by 上落乘客停車灣		2 1 1


* 有關資料是為方便市民大眾參考而提供。對於所載資料在使用上的問題及文義上的歧異，城市規劃委員會概不負責。若有任何疑問，應查閱申請人提交的文件。

The information is provided for easy reference of the general public. Under no circumstances will the Town Planning Board accept any liabilities for the use of the information nor any inaccuracies or discrepancies of the information provided. In case of doubt, reference should always be made to the submission of the applicant.

Submitted Plans, Drawings and Documents 提交的圖則、繪圖及文件		
	Chinese 中文	English 英文
<u>Plans and Drawings 圖則及繪圖</u>		
Master layout plan(s)/Layout plan(s) 總綱發展藍圖／布局設計圖	<input type="checkbox"/>	<input type="checkbox"/>
Block plan(s) 樓宇位置圖	<input type="checkbox"/>	<input type="checkbox"/>
Floor plan(s) 樓宇平面圖	<input type="checkbox"/>	<input type="checkbox"/>
Sectional plan(s) 截視圖	<input type="checkbox"/>	<input type="checkbox"/>
Elevation(s) 立視圖	<input type="checkbox"/>	<input type="checkbox"/>
Photomontage(s) showing the proposed development 顯示擬議發展的合成照片	<input type="checkbox"/>	<input type="checkbox"/>
Master landscape plan(s)/Landscape plan(s) 園境設計總圖／園境設計圖	<input type="checkbox"/>	<input type="checkbox"/>
Others (please specify) 其他（請註明）	<input type="checkbox"/>	<input type="checkbox"/>
<u>Reports 報告書</u>		
Planning Statement / Justifications 規劃綱領 / 理據	<input type="checkbox"/>	<input checked="" type="checkbox"/>
Environmental assessment (noise, air and/or water pollutions) 環境評估（噪音、空氣及／或水的污染）	<input type="checkbox"/>	<input type="checkbox"/>
Traffic impact assessment (on vehicles) 就車輛的交通影響評估	<input type="checkbox"/>	<input type="checkbox"/>
Traffic impact assessment (on pedestrians) 就行人的交通影響評估	<input type="checkbox"/>	<input type="checkbox"/>
Visual impact assessment 視覺影響評估	<input type="checkbox"/>	<input checked="" type="checkbox"/>
Landscape impact assessment 景觀影響評估	<input type="checkbox"/>	<input type="checkbox"/>
Tree Survey 樹木調查	<input type="checkbox"/>	<input type="checkbox"/>
Geotechnical impact assessment 土力影響評估	<input type="checkbox"/>	<input type="checkbox"/>
Drainage impact assessment 排水影響評估	<input type="checkbox"/>	<input checked="" type="checkbox"/>
Sewerage impact assessment 排污影響評估	<input type="checkbox"/>	<input checked="" type="checkbox"/>
Risk Assessment 風險評估	<input type="checkbox"/>	<input type="checkbox"/>
Others (please specify) 其他（請註明）	<input type="checkbox"/>	<input checked="" type="checkbox"/>
<u>Air Quality Impact Assessment</u> 空氣質素影響評估		
<u>Air Ventilation Assessment</u> 空氣流通評估		
<u>Response to Department Comment</u> 回應部門意見表		
Note: May insert more than one '✓'. 註：可在多於一個方格內加上「✓」號		

Note: The information in the Gist of Application above is provided by the applicant for easy reference of the general public. Under no circumstances will the Town Planning Board accept any liabilities for the use of the information nor any inaccuracies or discrepancies of the information provided. In case of doubt, reference should always be made to the submission of the applicant.

註：上述申請摘要的資料是由申請人提供以方便市民大眾參考。對於所載資料在使用上的問題及文義上的歧異，城市規劃委員會概不負責。若有任何疑問，應查閱申請人提交的文件。

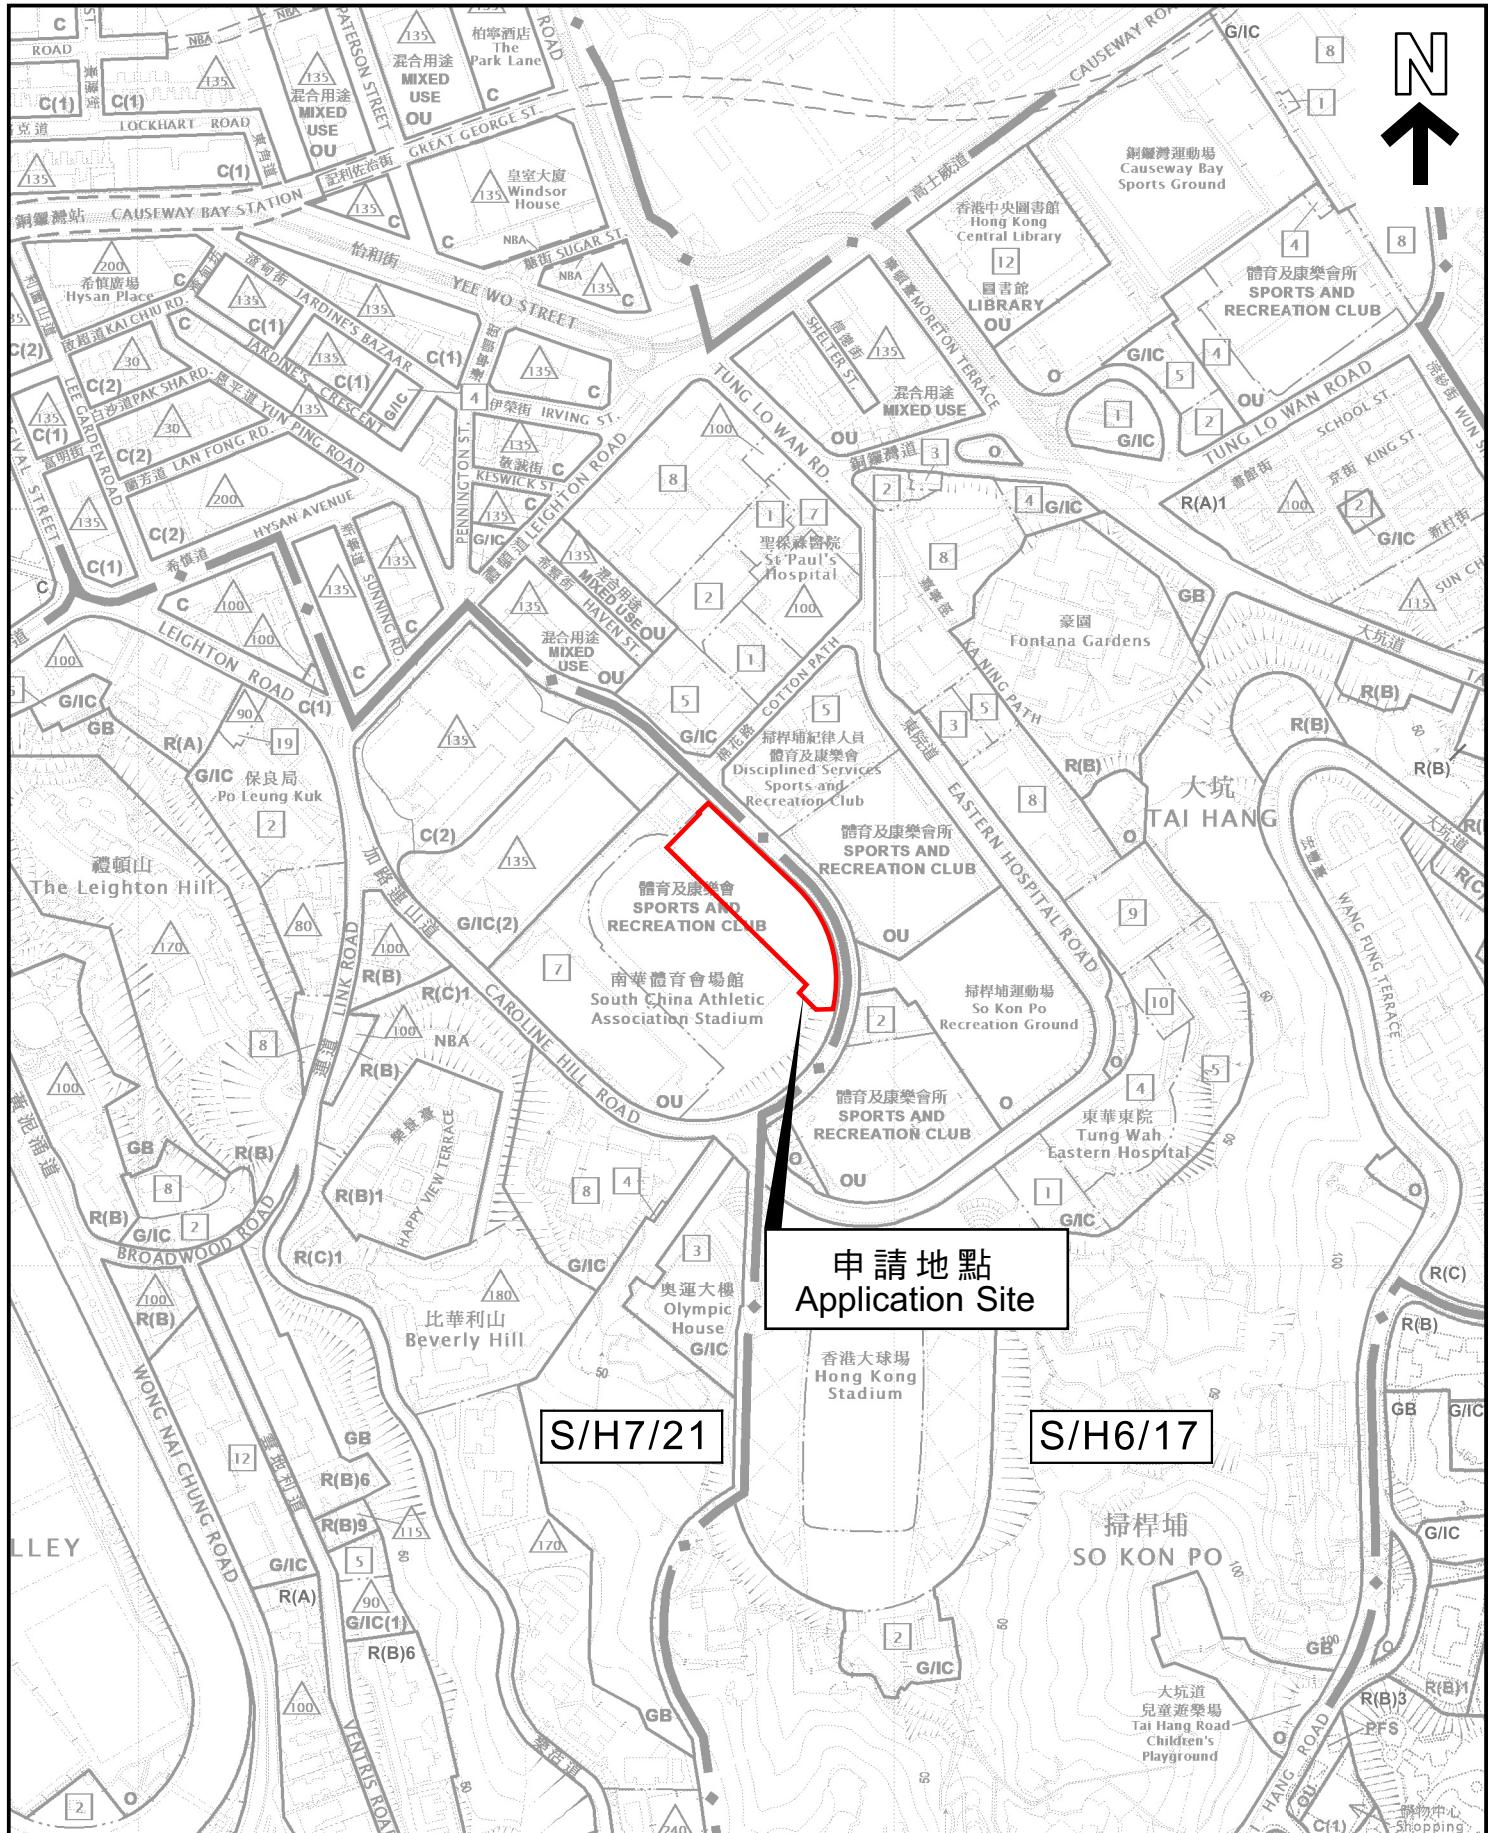

本摘要圖於2026年1月7日擬備，所根據的資料為於2019年1月8日核准的分區計劃大綱圖編號S/H6/17及於2020年11月24日核准的分區計劃大綱圖編號S/H7/21

EXTRACT PLAN PREPARED ON 7.1.2026
BASED ON OUTLINE ZONING PLANS No.
S/H6/17 APPROVED ON 8.1.2019 AND
S/H7/21 APPROVED ON 24.11.2020

位置圖 LOCATION PLAN

SCALE 1: 5 000 比例尺
100 0 100 200 METRES

申請地點界線只作識別用
APPLICATION SITE BOUNDARY
FOR IDENTIFICATION PURPOSE ONLY

參考編號
REFERENCE No.
A/H7/189

