


SCALE 1 : 50 000 比例尺

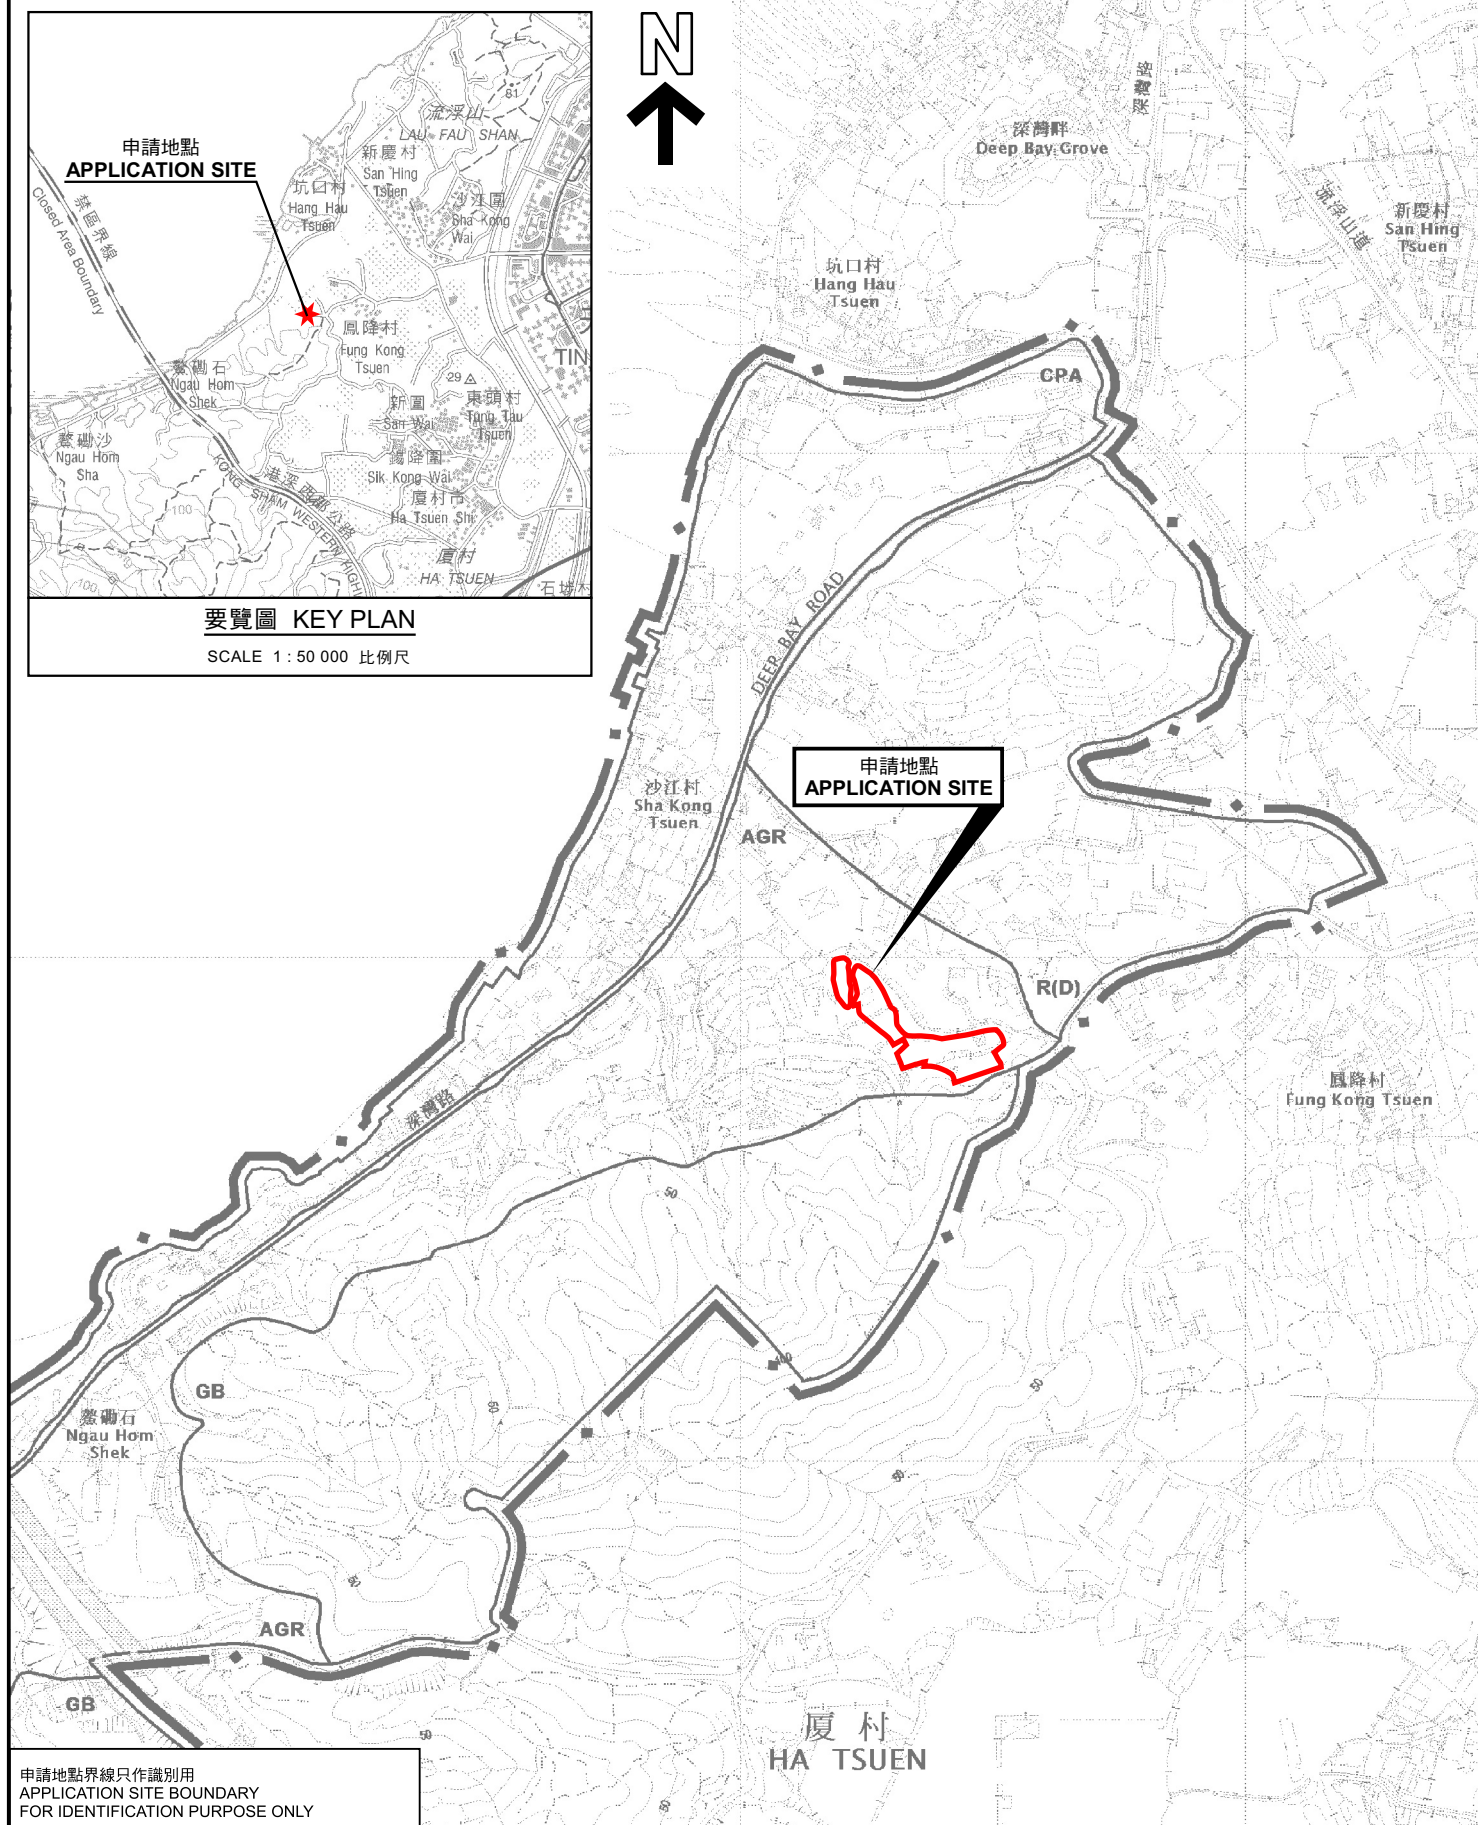

申請地點界線只作識別用  
APPLICATION SITE BOUNDARY  
FOR IDENTIFICATION PURPOSE ONLY

擬議臨時貨倉 (存放建築材料、五金及電子零件) 及  
 露天存放建築材料連附屬辦公室和相關填土工程 (為期3年)  
 新界元朗丈量約份第128約地段第126(部分) 及第128號  
 PROPOSED TEMPORARY WAREHOUSE (STORAGE OF CONSTRUCTION  
 MATERIALS, METAL AND ELECTRONIC PARTS) AND OPEN STORAGE OF  
 CONSTRUCTION MATERIALS WITH ANCILLARY OFFICE AND  
 ASSOCIATED FILLING OF LAND FOR A PERIOD OF 3 YEARS  
 LOTS 126 (PART) AND 128 IN D.D.128, YUEN LONG, NEW TERRITORIES  
 SCALE 1 : 7 500 比例尺

規劃署  
PLANNING  
DEPARTMENT



參考編號  
REFERENCE No.  
A/YL-HTF/1190

PLAN  
A-1

本摘要圖於2025年4月17日擬備，  
所根據的資料為於2018年10月16日  
核准的分區計劃大綱圖編號 S/YL-HTF/12  
EXTRACT PLAN PREPARED ON 17.4.2025  
BASED ON OUTLINE ZONING PLAN No.  
S/YL-HTF/12 APPROVED ON 16.10.2018