


(摘錄自申請人於 17. 4. 2025 呈交的進一步資料)
(Extract from Applicant's Further
Information Submitted on 17.4.2025)

參考編號
REFERENCE No.
A/YL-KTN/1049

繪圖
DRAWING
A - 2

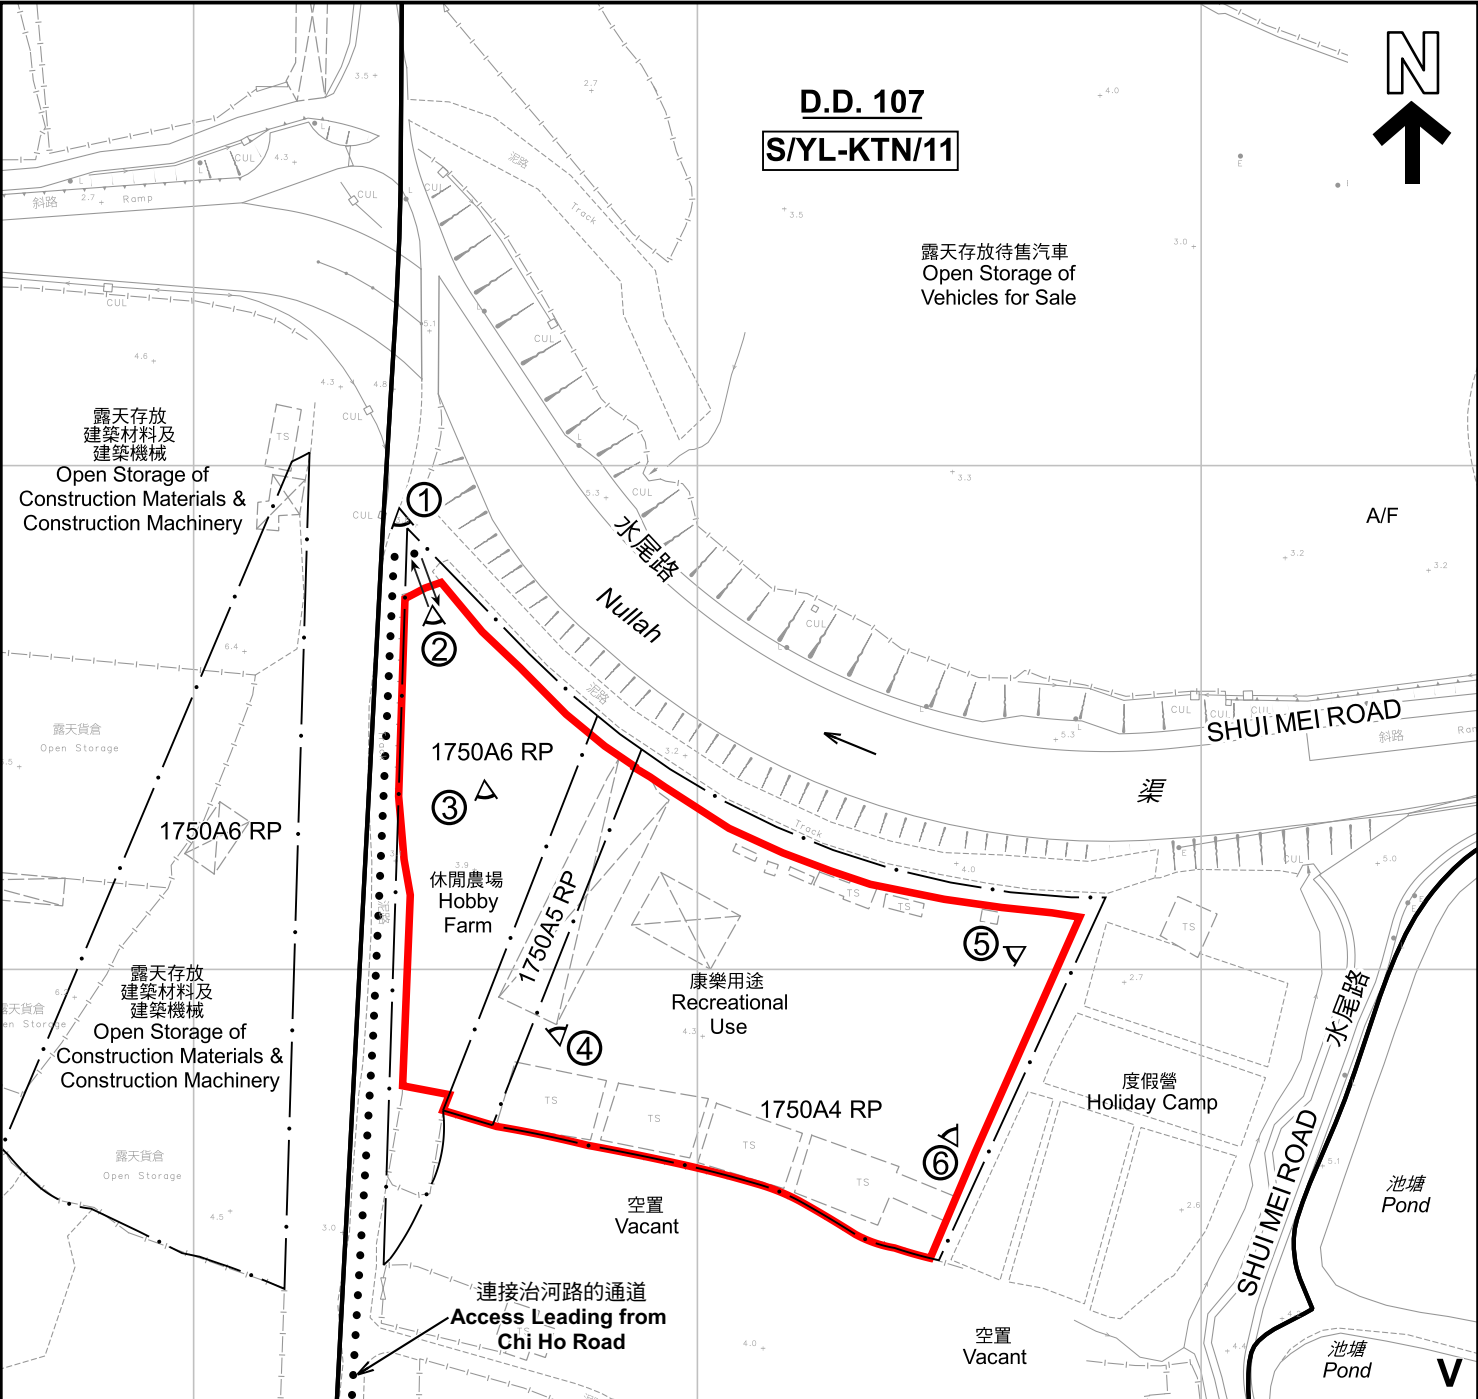

CDA(1)

註釋 Notes :
2024年9月19日勘測的土地用途
Land uses shown on this plan are in accordance with the land use survey conducted by the Planning Department on 19.9.2024

圖例 LEGEND

申請地點(界線只作識別用)
APPLICATION SITE
(BOUNDARY FOR IDENTIFICATION
PURPOSE ONLY)

CDA

綜合發展區
COMPREHENSIVE DEVELOPMENT
AREA

V

鄉村式發展
VILLAGE TYPE DEVELOPMENT

AGR

農業
AGRICULTURE

A/F

休耕農地
FALLOW AGRICULTURAL LAND

①

實地照片的觀景點
VIEWING POINT OF SITE PHOTO

入口/出口
INGRESS / EGRESS

本摘要圖於2025年4月23日擬備，
所根據的資料為測量圖編號
6-NE-6B 及 6-NE-7A
EXTRACT PLAN PREPARED ON 23.4.2025
BASED ON SURVEY SHEETS No.
6-NE-6B & 6-NE-7A

平面圖 SITE PLAN


臨時康體文娛場所(休閒農莊、釣魚和釣蝦場)、燒烤地點
及度假營連附屬設施(為期3年)及相關的填土工程
元朗錦田丈量約份第107約地段第1750A4號餘段(部分)、
第1750A5號餘段(部分)及第1750A6號餘段(部分)
TEMPORARY PLACE OF RECREATION, SPORTS OR CULTURE
(HOBBY FARM, FISHING AND PRAWNING GROUND), BARBECUE SITE
AND HOLIDAY CAMP WITH ANCILLARY FACILITIES
FOR A PERIOD OF 3 YEARS AND ASSOCIATED FILLING OF LAND
LOTS 1750A4 RP (PART), 1750A5 RP (PART) AND 1750A6 RP (PART)
IN D.D. 107, KAM TIN, YUEN LONG
SCALE 1 : 1 500 比例尺

米 30 0 30 60 米
METRES

規劃署
PLANNING
DEPARTMENT

參考編號
REFERENCE No.
A/YL-KTN/1049

圖 PLAN
A-2

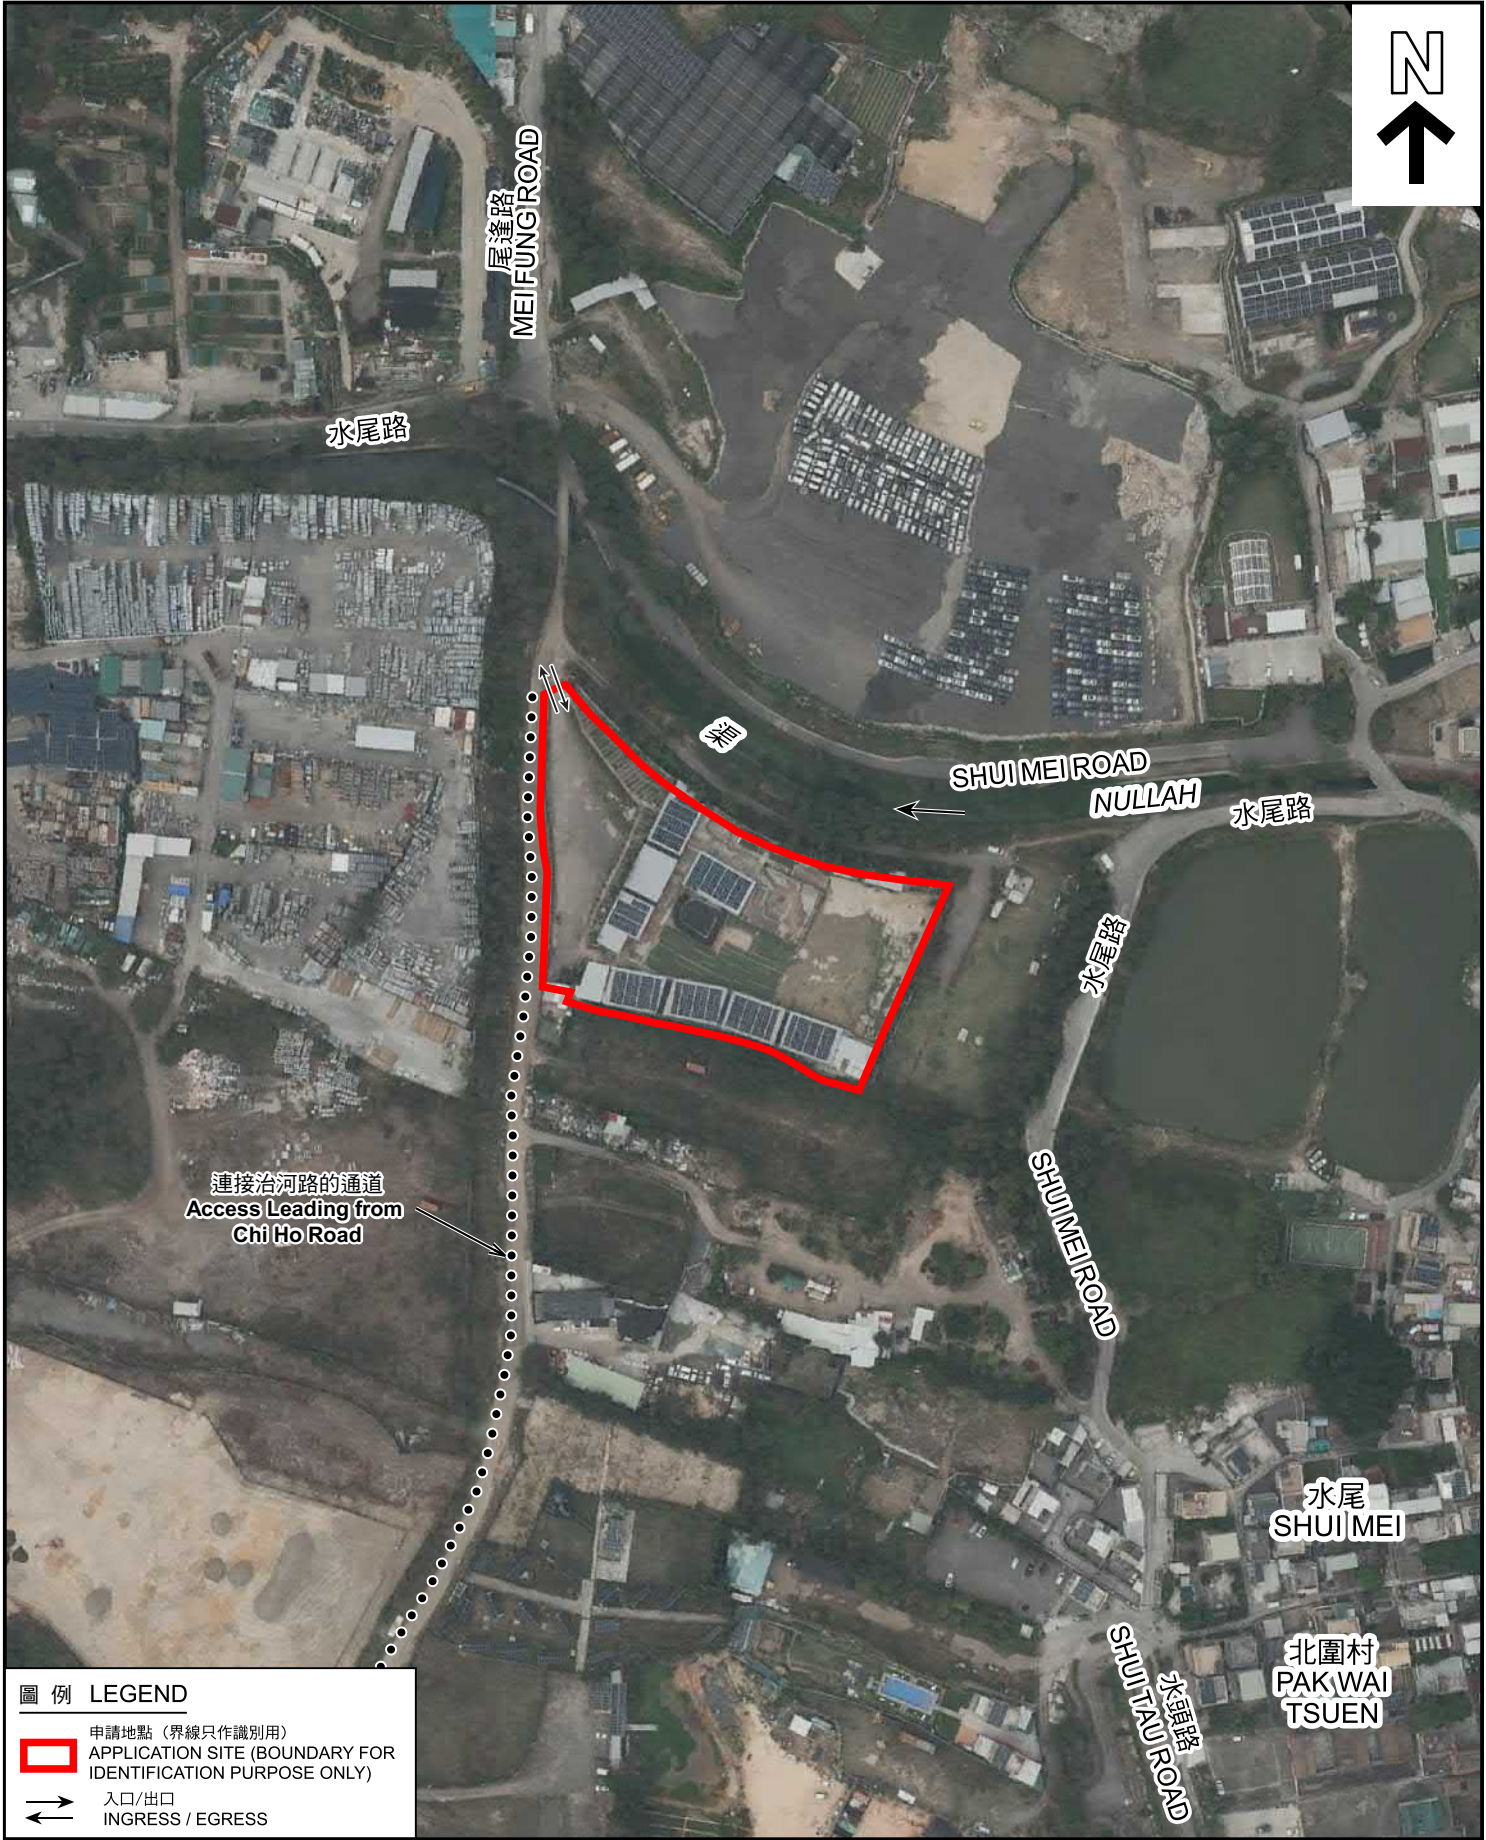

圖例 LEGEND

申請地點 (界線只作識別用)
APPLICATION SITE (BOUNDARY FOR IDENTIFICATION PURPOSE ONLY)

入口/出口
INGRESS / EGRESS

本摘要圖於2025年4月11日擬備，
所根據的資料為地政總署於2024年3月19日
拍得的航攝照片編號 E219910C
EXTRACT PLAN PREPARED ON 11.4.2025
BASED ON AERIAL PHOTO No.
E219910C TAKEN ON 19.3.2024
BY LANDS DEPARTMENT


航攝照片 AERIAL PHOTO

臨時康體文娛場所 (休閒農莊、釣魚和釣蝦場)、燒烤地點
及度假營連附屬設施 (為期3年) 及相關的填土工程
元朗錦田丈量約份第107約地段第1750A4號餘段 (部分)、
第1750A5號餘段 (部分) 及第1750A6號餘段 (部分)
TEMPORARY PLACE OF RECREATION, SPORTS OR CULTURE
(HOBBY FARM, FISHING AND PRAWNING GROUND), BARBECUE SITE
AND HOLIDAY CAMP WITH ANCILLARY FACILITIES
FOR A PERIOD OF 3 YEARS AND ASSOCIATED FILLING OF LAND
LOTS 1750A4 RP (PART), 1750A5 RP (PART) AND 1750A6 RP (PART)
IN D.D. 107, KAM TIN, YUEN LONG

規劃署
PLANNING
DEPARTMENT

參考編號
REFERENCE No.
A/YL-KTN/1049

圖 PLAN
A-3





申請地點界線只作識別用 APPLICATION SITE BOUNDARY FOR IDENTIFICATION PURPOSE ONLY

實地照片 SITE PHOTOS

本圖於2025年4月16日擬備，所根據的資料為攝於2025年4月15日的實地照片
PLAN PREPARED ON 16.4.2025
BASED ON SITE PHOTOS
TAKEN ON 15.4.2025

臨時康體文娛場所(休閒農莊、釣魚和釣蝦場)、燒烤地點
及度假營運附屬設施(為期3年)及相關的填土工程
元朗錦田丈量約份第107約地段第1750A4號餘段(部分)、
第1750A5號餘段(部分)及第1750A6號餘段(部分)
TEMPORARY PLACE OF RECREATION, SPORTS OR CULTURE
(HOBBY FARM, FISHING AND PRAWNING GROUND), BARBECUE SITE
AND HOLIDAY CAMP WITH ANCILLARY FACILITIES
FOR A PERIOD OF 3 YEARS AND ASSOCIATED FILLING OF LAND
LOTS 1750A4 RP (PART), 1750A5 RP (PART) AND 1750A6 RP (PART)
IN D.D. 107, KAM TIN, YUEN LONG

規劃署
PLANNING
DEPARTMENT



參考編號
REFERENCE No.
A/YL-KTN/1049

圖 PLAN
A-4a



申請地點界線只作識別用 APPLICATION SITE BOUNDARY FOR IDENTIFICATION PURPOSE ONLY

實地照片 SITE PHOTOS

本圖於2025年4月16日擬備，所根據的資料為攝於2025年4月15日的實地照片
PLAN PREPARED ON 16.4.2025
BASED ON SITE PHOTOS
TAKEN ON 15.4.2025

臨時康體文娛場所(休閒農莊、釣魚和釣蝦場)、燒烤地點
及度假營連附屬設施(為期3年)及相關的填土工程
元朗錦田丈量約份第107約地段第1750A4號餘段(部分)、
第1750A5號餘段(部分)及第1750A6號餘段(部分)
TEMPORARY PLACE OF RECREATION, SPORTS OR CULTURE
(HOBBY FARM, FISHING AND PRAWNING GROUND), BARBECUE SITE
AND HOLIDAY CAMP WITH ANCILLARY FACILITIES
FOR A PERIOD OF 3 YEARS AND ASSOCIATED FILLING OF LAND
LOTS 1750A4 RP (PART), 1750A5 RP (PART) AND 1750A6 RP (PART)
IN D.D. 107, KAM TIN, YUEN LONG

規劃署
PLANNING
DEPARTMENT



參考編號
REFERENCE No.
A/YL-KTN/1049

圖 PLAN
A-4b