

A/YL - KTS/397

# LOT INDEX PLAN

圖 2



非居民  
私家車  
位約 10 個  
客貨車位  
約 5 個

Plan produced by SMO, Lands Department.

SCALE 1:1000  
METRES 10 0 10 20 30 40 50 METRES

Locality : DD106

Lot Index Plan No. : 6-NE-12D

District Survey Office : Yuen Long



Date : 06 Oct 05

Reference No. : YLLIP/05/10/83

© Copyright reserved - Hong Kong Government

This plan is a copy of the lot index plan which shows the approximate position of lot boundaries. The information shown on this plan MUST be verified by field survey. The lot index plan may be revised without prior notification when better lot boundary evidence becomes available. 本圖則為地段索引圖的複印本，旨在展示地段界線的大約位置。本圖則內的資料，必須經實地測量核證。在有較佳地段界線證據的情況下，地段索引圖可隨時被修改。




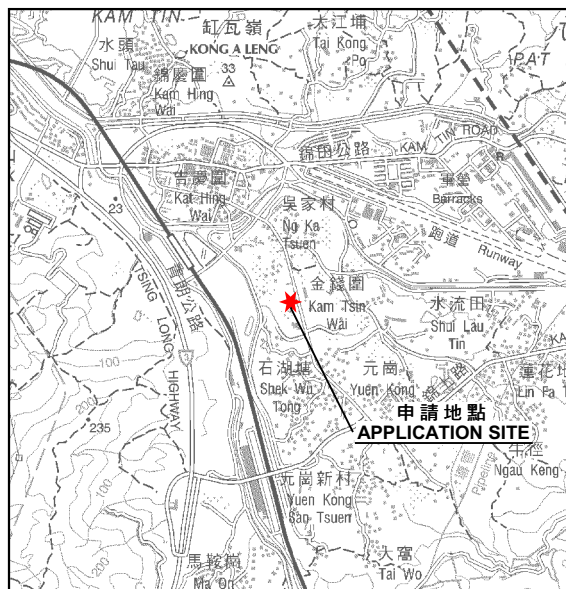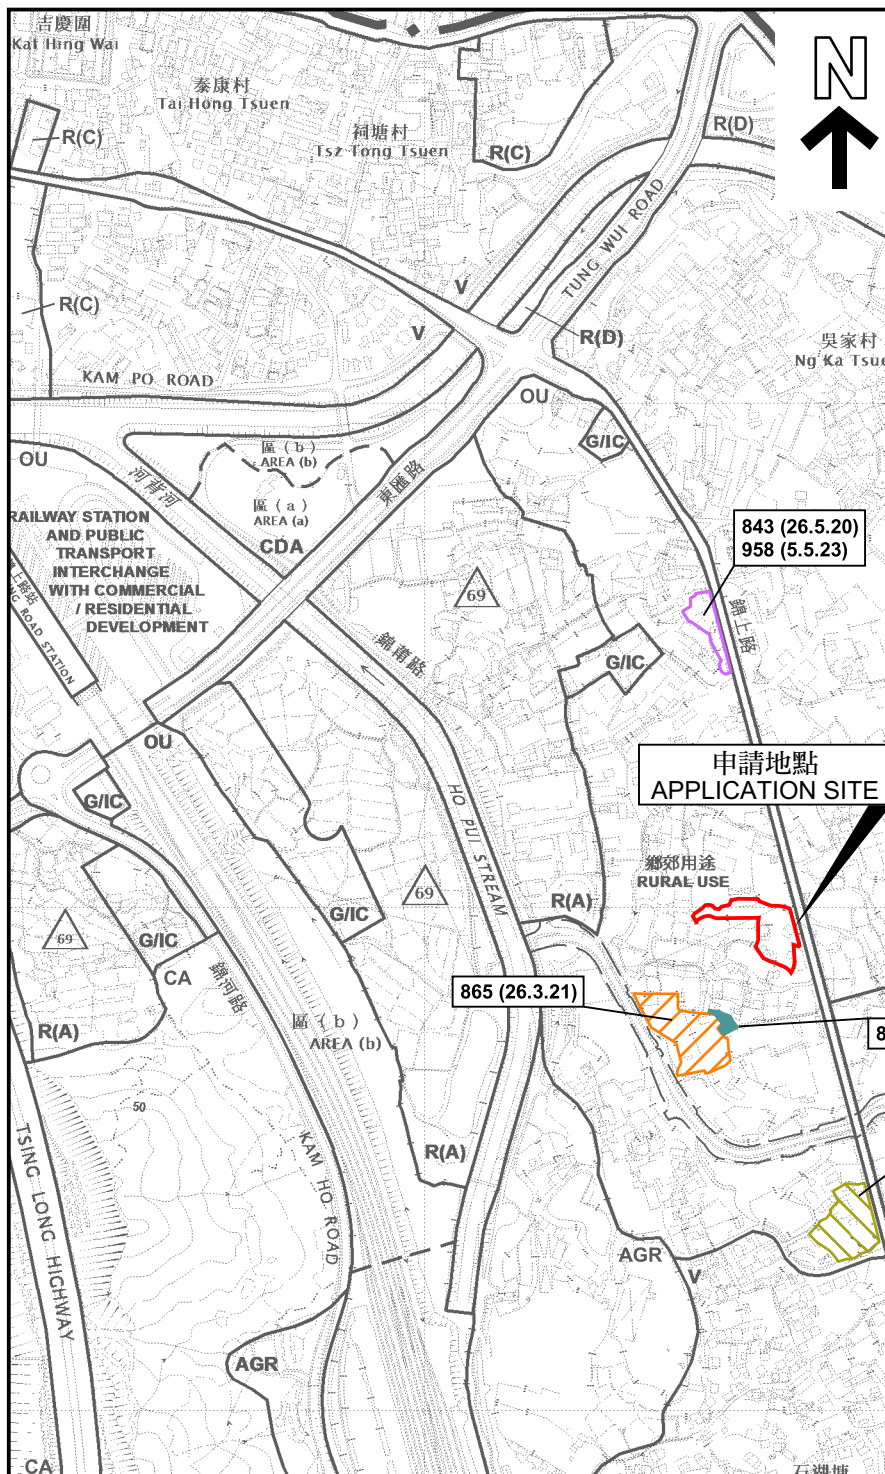

要覽圖 KEY PLAN  
SCALE 1 : 50 000 比例尺

| 圖例 LEGEND   |                                |
|---|--------------------------------|
| 243 (17.7.22)   | 獲批准的申請<br>APPROVED APPLICATION |
| 244 (17.7.22)   | 被拒絕的申請<br>REJECTED APPLICATION |
| 72 (10.9.22) X  | 已撤銷<br>REVOKED                 |
| —   | 會議日期<br>DATE OF MEETING        |
| —   | 申請編號<br>APPLICATION NUMBER     |
| 申請地點界線只作識別用<br>APPLICATION SITE BOUNDARY<br>FOR IDENTIFICATION PURPOSE ONLY |                                |

本摘要圖於2025年6月2日擬備，  
所根據的資料為於2018年12月11日  
核准的分區計劃大綱圖編號 S/YL-KTS/15  
EXTRACT PLAN PREPARED ON 2.6.2025  
BASED ON OUTLINE ZONING PLAN No.  
S/YL-KTS/15 APPROVED ON 11.12.2018

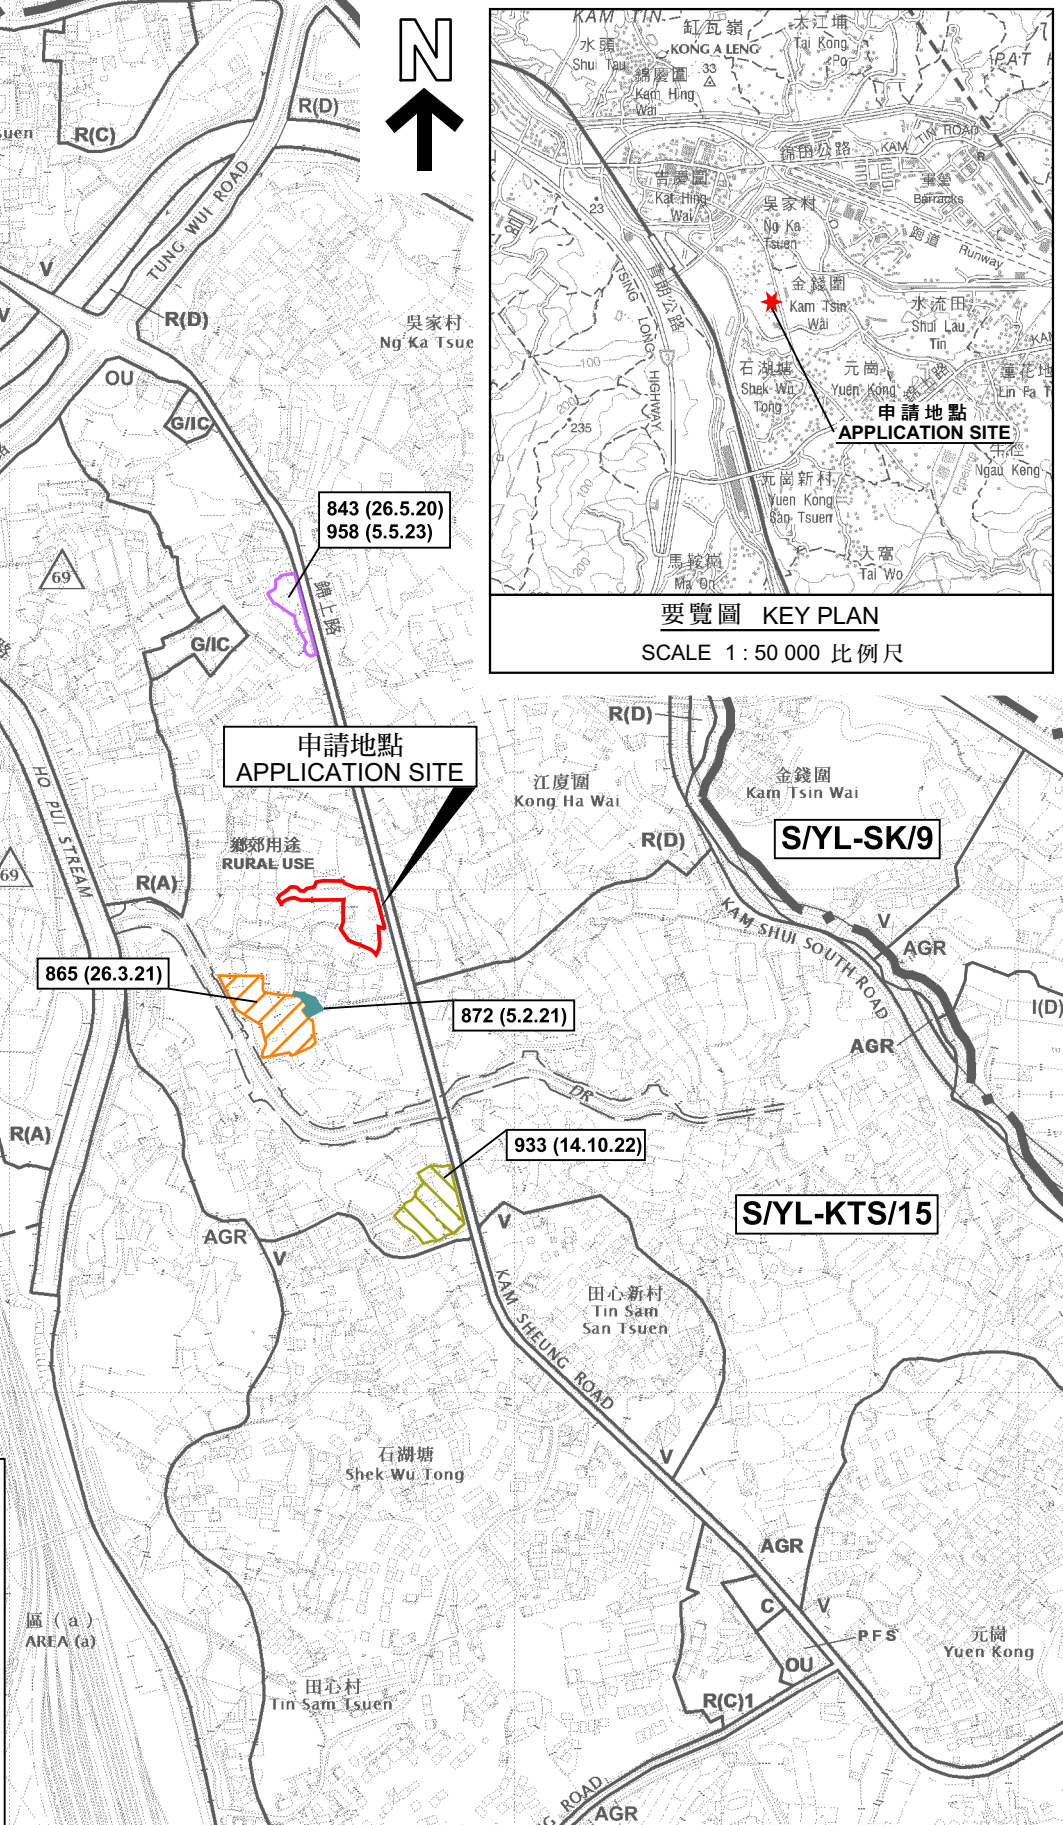

**位置圖 LOCATION PLAN**


臨時露天存放車輛、金屬、膠喉、機器、汽車零件及  
建築材料用途的規劃許可續期(為期3年)  
元朗八鄉錦上路丈量約份第106約地段第476號餘段(部分)及第477號  
RENEWAL OF PLANNING APPROVAL FOR TEMPORARY OPEN STORAGE OF  
VEHICLES, METAL, PLASTIC PIPES, MACHINERY, VEHICLE PARTS AND  
CONSTRUCTION MATERIALS FOR A PERIOD OF 3 YEARS  
LOTS 476 RP (PART) AND 477 IN D.D. 106,  
KAM SHEUNG ROAD, PAT HEUNG, YUEN LONG  
SCALE 1 : 7 500 比例尺

米 100 0 100 200 300 米  
METRES

**規劃署  
PLANNING  
DEPARTMENT**

參考編號  
REFERENCE No.  
A/YL-KTS/1072

圖 PLAN  
A-1a

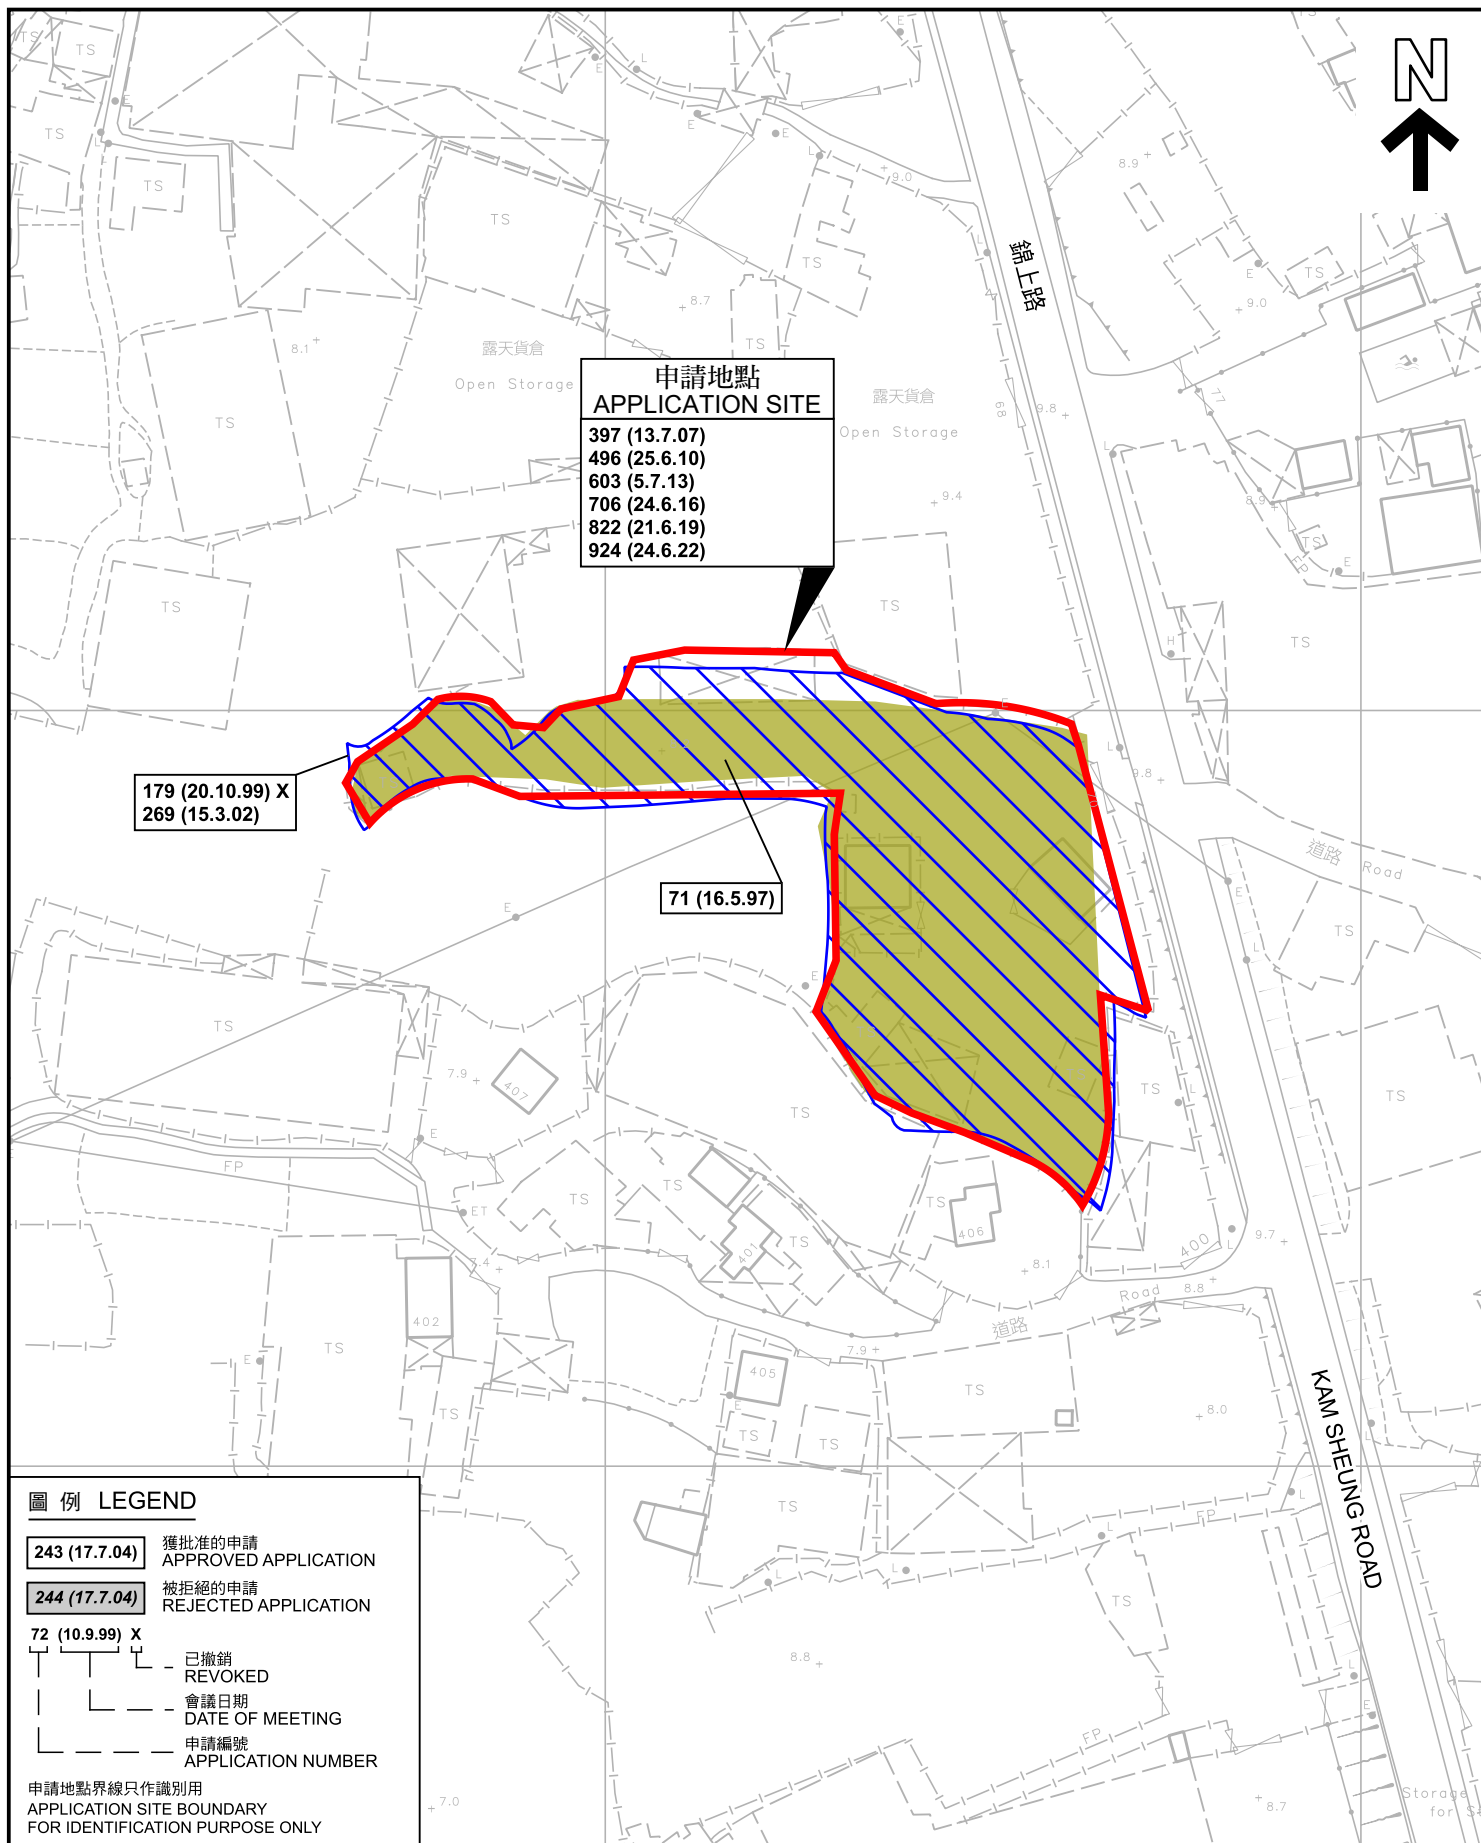

### 先前申請圖 PREVIOUS APPLICATION PLAN

臨時露天存放車輛、金屬、膠喉、機器、汽車零件及  
建築材料用途的規劃許可續期(為期3年)  
元朗八鄉錦上路丈量約份第106約地段第476號號餘段(部分)及第477號  
RENEWAL OF PLANNING APPROVAL FOR TEMPORARY OPEN STORAGE OF  
VEHICLES, METAL, PLASTIC PIPES, MACHINERY, VEHICLE PARTS AND  
CONSTRUCTION MATERIALS FOR A PERIOD OF 3 YEARS  
LOTS 476 RP (PART) AND 477 IN D.D. 106,  
KAM SHEUNG ROAD, PAT HEUNG, YUEN LONG  
SCALE 1 : 1 000 比例尺

規劃署  
PLANNING  
DEPARTMENT



參考編號  
REFERENCE No.  
A/YL-KTS/1072

圖 PLAN  
A-1b


本摘要圖於2025年6月2日擬備，  
所根據的資料為測量圖編號  
6-NE-12D 及 17B  
EXTRACT PLAN PREPARED ON 2.6.2025  
BASED ON SURVEY SHEETS No.  
6-NE-12D & 17B

米 20 0 20 40 米  
METRES







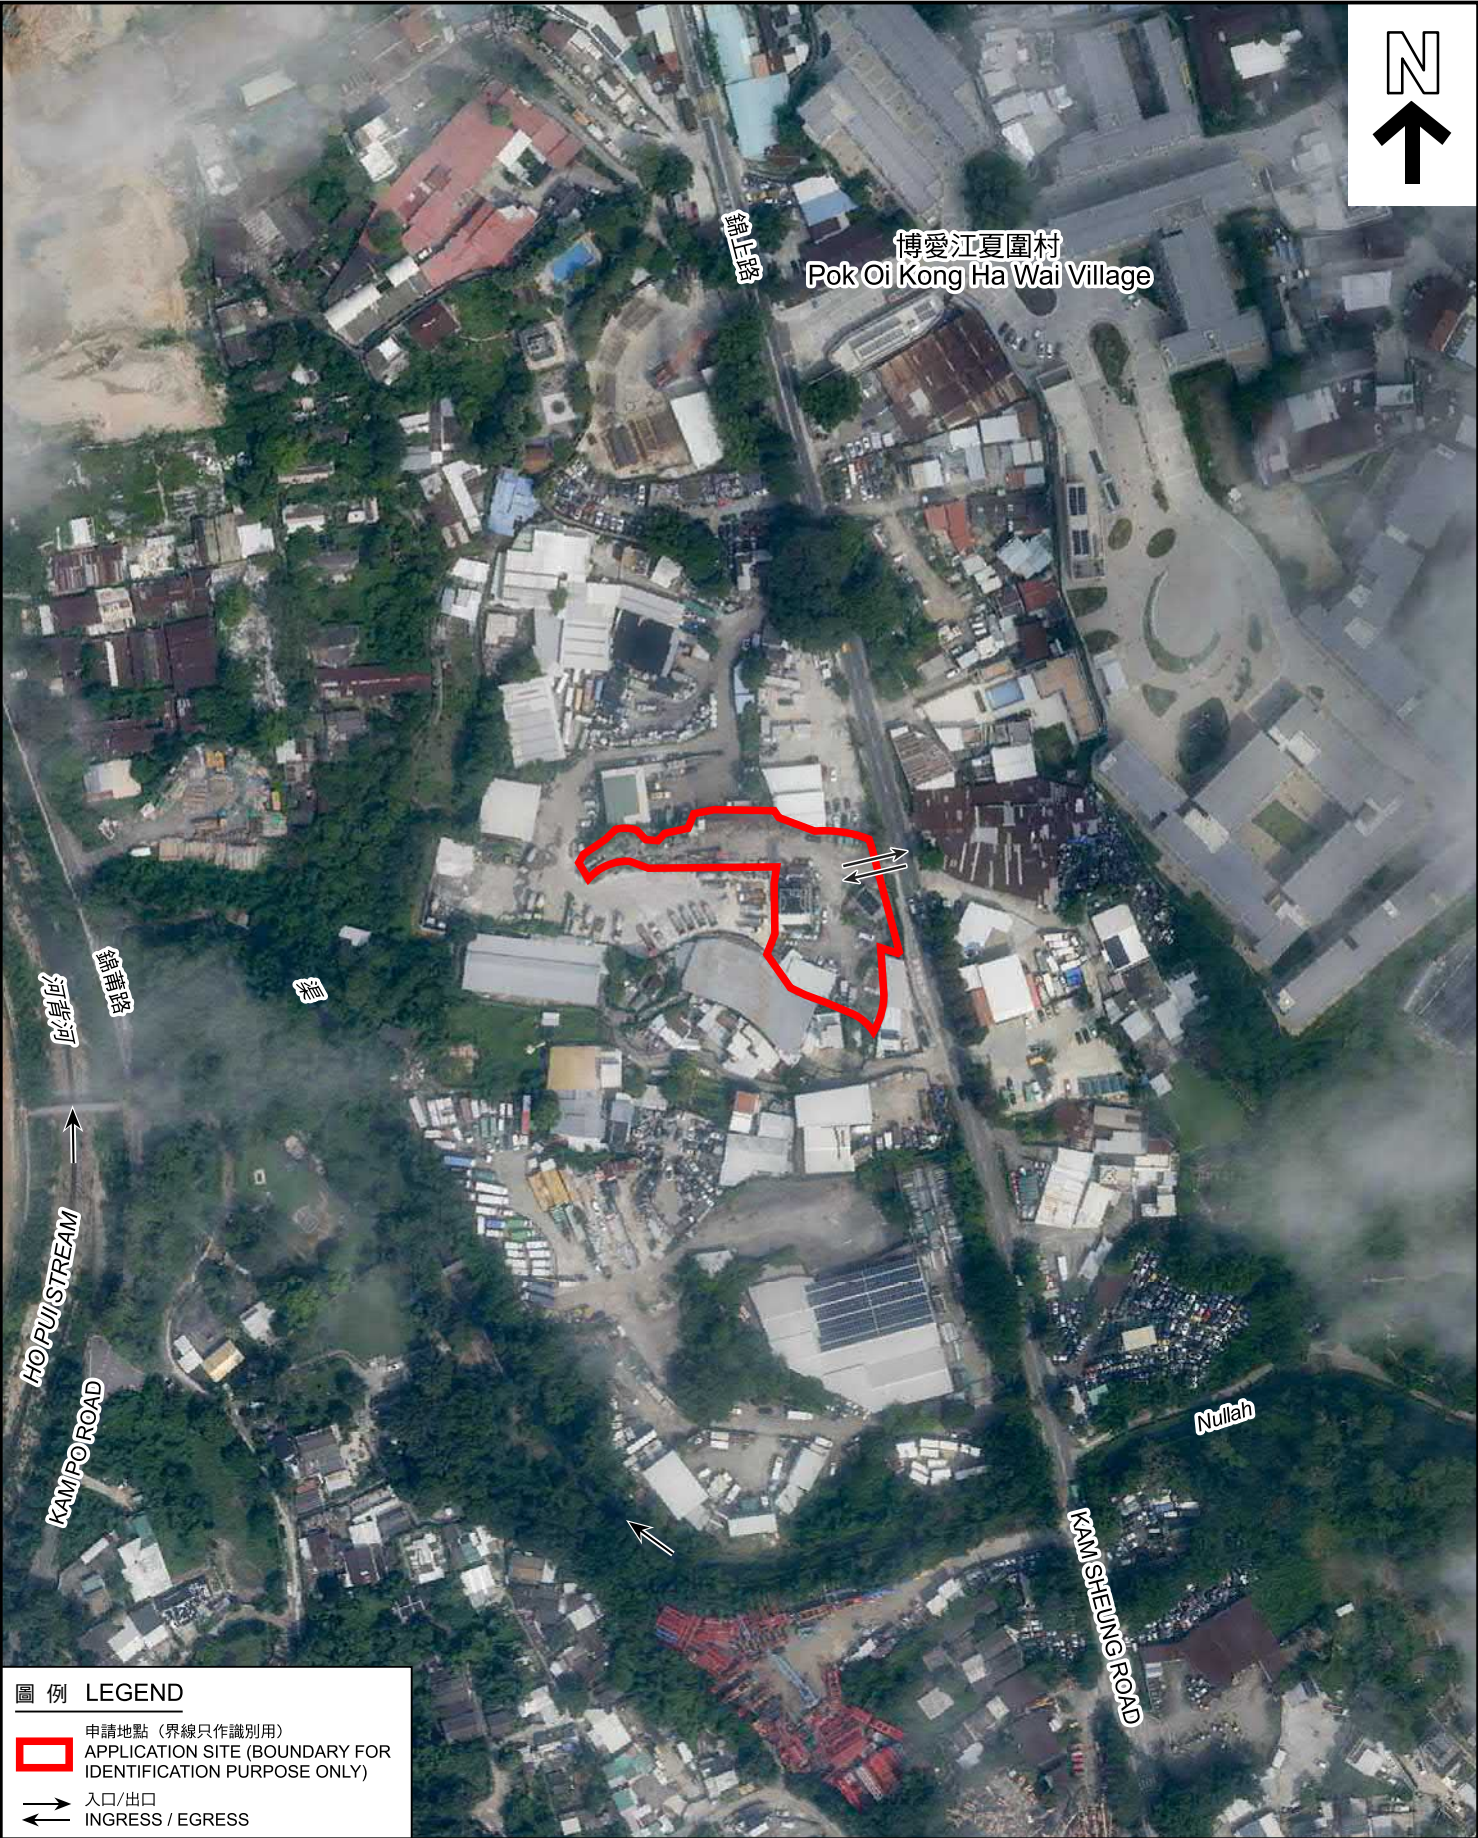

**圖例 LEGEND**

 申請地點 (界線只作識別用)  
APPLICATION SITE (BOUNDARY FOR IDENTIFICATION PURPOSE ONLY)

 入口/出口  
INGRESS / EGRESS

本摘要圖於2025年6月2日擬備，  
所根據的資料為地政總署於2023年10月5日  
拍得的航攝照片編號 E209434C  
EXTRACT PLAN PREPARED ON 2.6.2025  
BASED ON AERIAL PHOTO No.  
E209434C TAKEN ON 5.10.2023  
BY LANDS DEPARTMENT

**航攝照片 AERIAL PHOTO**

臨時露天存放車輛、金屬、膠喉、機器、汽車零件及  
建築材料用途的規劃許可續期(為期3年)  
元朗八鄉錦上路丈量約份第106約地段第476號餘段(部分)及第477號  
RENEWAL OF PLANNING APPROVAL FOR TEMPORARY OPEN STORAGE OF  
VEHICLES, METAL, PLASTIC PIPES, MACHINERY, VEHICLE PARTS AND  
CONSTRUCTION MATERIALS FOR A PERIOD OF 3 YEARS  
LOTS 476 RP (PART) AND 477 IN D.D. 106,  
KAM SHEUNG ROAD, PAT HEUNG, YUEN LONG

|  |               |   |
|--|---------------|---|
| <b>規劃署</b><br><b>PLANNING</b><br><b>DEPARTMENT</b> |               |  |
| 參考編號<br>REFERENCE No.<br>A/YL-KTS/1072             | 圖 PLAN<br>A-3 |   |





申請地點界線只作識別用 APPLICATION SITE BOUNDARY FOR IDENTIFICATION PURPOSE ONLY

### 實地照片 SITE PHOTOS

本圖於2025年6月2日擬備，所根據的資料為攝於2025年5月6日的實地照片  
PLAN PREPARED ON 2.6.2025  
BASED ON SITE PHOTOS  
TAKEN ON 6.5.2025

臨時露天存放車輛、金屬、膠喉、機器、汽車零件及  
建築材料用途的規劃許可續期(為期3年)  
元朗八鄉錦上路丈量約份第106約地段第476號號餘段(部分)及第477號  
RENEWAL OF PLANNING APPROVAL FOR TEMPORARY OPEN STORAGE OF  
VEHICLES, METAL, PLASTIC PIPES, MACHINERY, VEHICLE PARTS AND  
CONSTRUCTION MATERIALS FOR A PERIOD OF 3 YEARS  
LOTS 476 RP (PART) AND 477 IN D.D. 106,  
KAM SHEUNG ROAD, PAT HEUNG, YUEN LONG

規劃署  
PLANNING  
DEPARTMENT



參考編號  
REFERENCE No.  
A/YL-KTS/1072

圖 PLAN  
A-4a




4



申請地點  
APPLICATION SITE

5

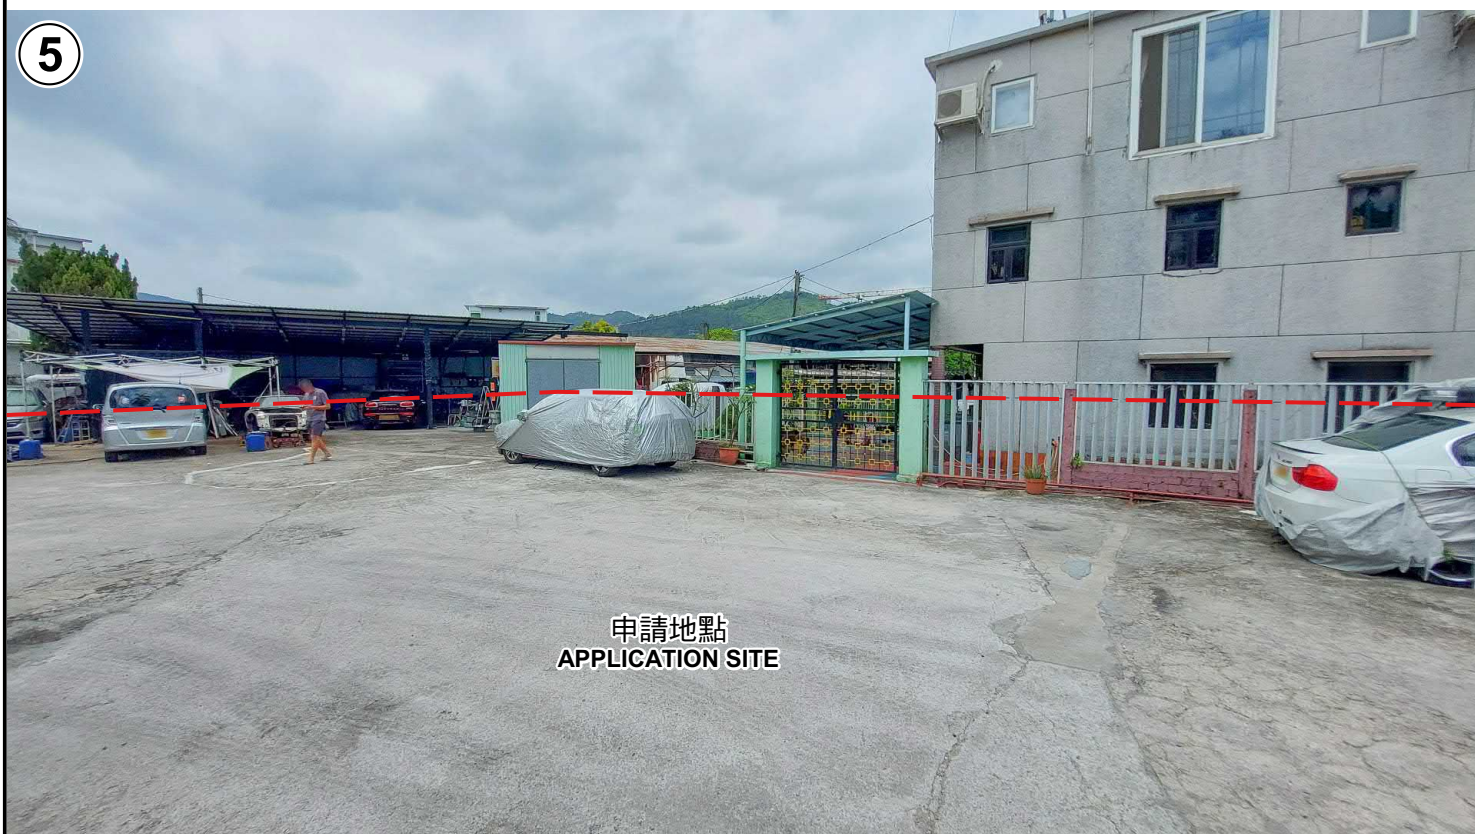

申請地點  
APPLICATION SITE

申請地點界線只作識別用 APPLICATION SITE BOUNDARY FOR IDENTIFICATION PURPOSE ONLY

### 實地照片 SITE PHOTOS

本圖於2025年6月2日擬備，所根據的資料為攝於2025年5月6日的實地照片  
PLAN PREPARED ON 2.6.2025  
BASED ON SITE PHOTOS  
TAKEN ON 6.5.2025

臨時露天存放車輛、金屬、膠喉、機器、汽車零件及  
建築材料用途的規劃許可續期(為期3年)  
RENEWAL OF PLANNING APPROVAL FOR TEMPORARY OPEN STORAGE OF  
VEHICLES, METAL, PLASTIC PIPES, MACHINERY, VEHICLE PARTS AND  
CONSTRUCTION MATERIALS FOR A PERIOD OF 3 YEARS  
LOTS 476 RP (PART) AND 477 IN D.D. 106,  
KAM SHEUNG ROAD, PAT HEUNG, YUEN LONG

規劃署  
PLANNING  
DEPARTMENT



參考編號  
REFERENCE No.  
A/YL-KTS/1072

圖 PLAN  
A-4b