


場地佈局設計圖

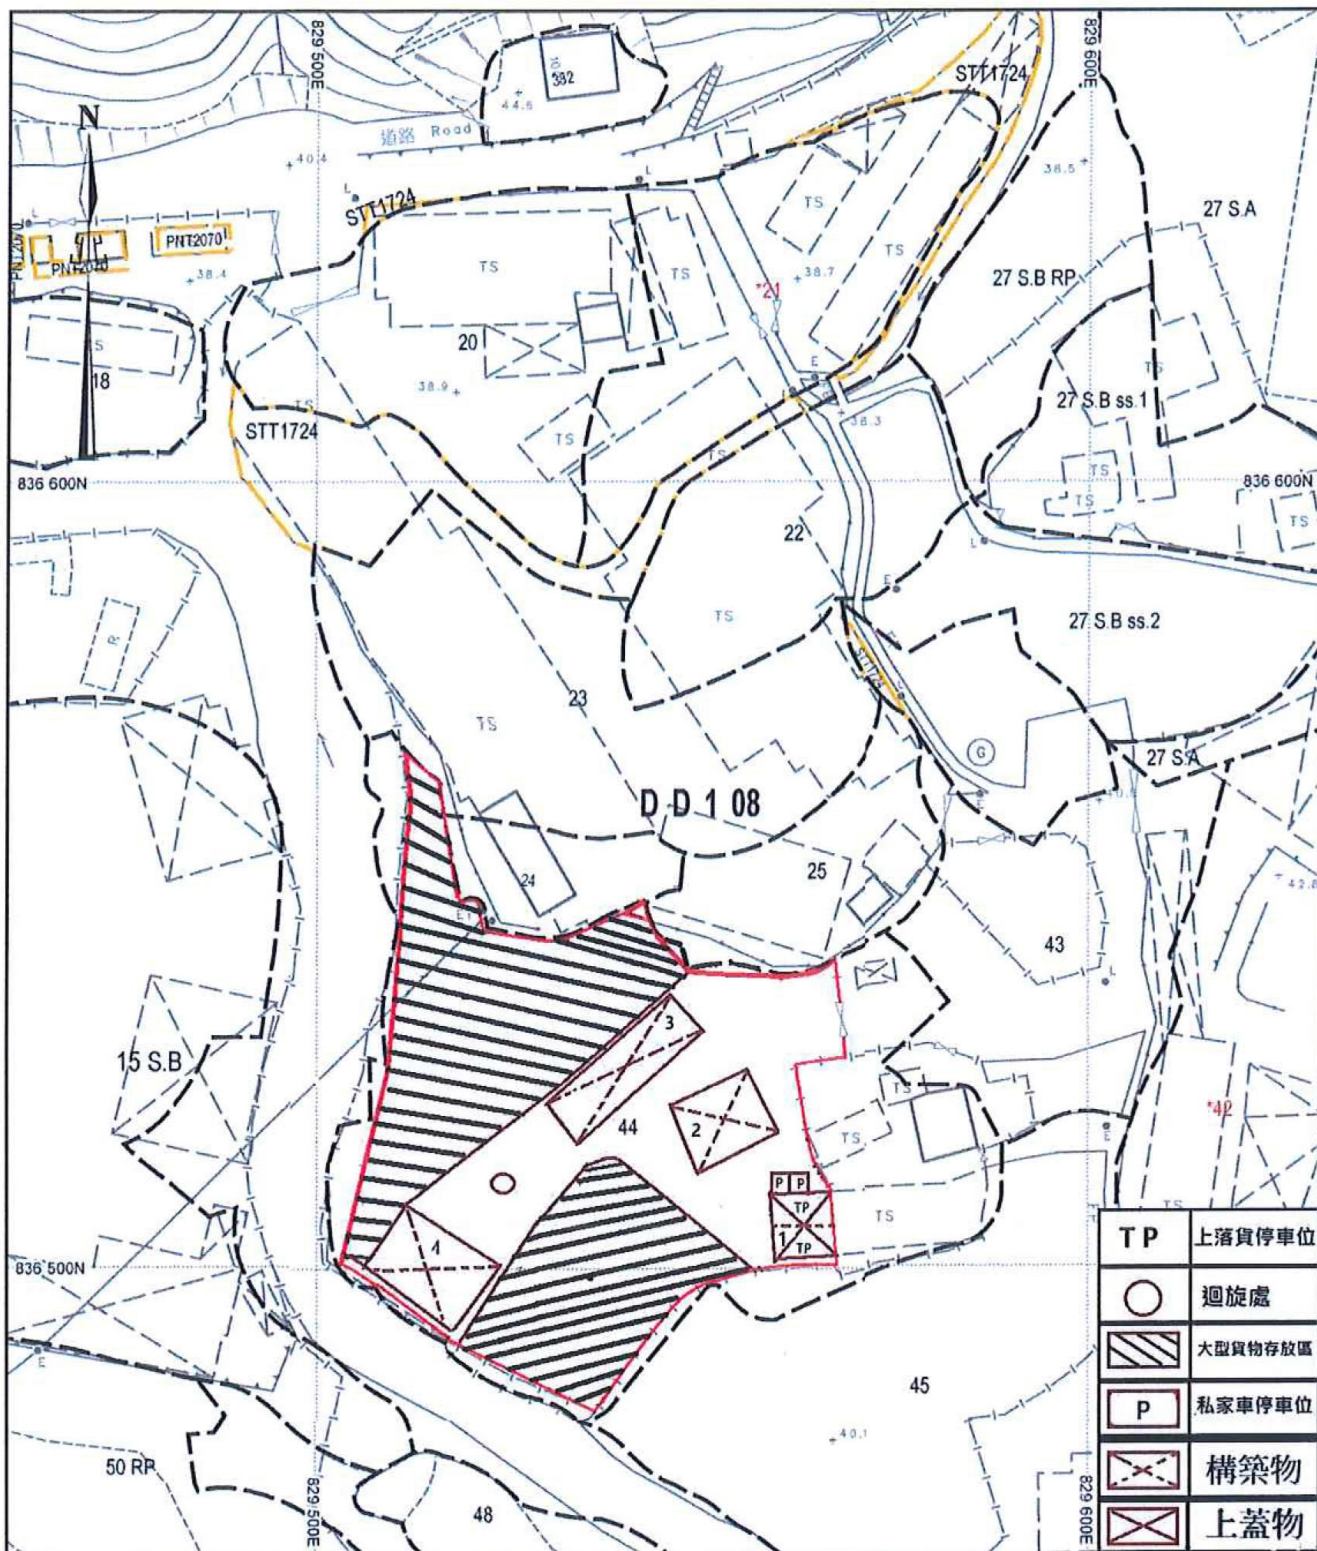

露天存放區 - 佔面積1580.6平方米

上蓋物#1 - 金屬搭建, 單層, 樓高4.3米, 約48平方米, 用途是上落貨停車位

構築物#2 - 金屬搭建, 單層, 樓高3.7米, 約105平方米, 用途是寫字樓

構築物#3 - 金屬搭建, 單層, 樓高3.2米, 約123.9平方米, 用途是貯存倉庫


構築物#4 - 金屬搭建, 單層, 樓高3.3米, 約132.6平方米, 用途是貯存倉庫

(摘錄自申請人於 30.4.2025 呈交的進一步資料)
(Extract from Applicant's Further
Information Submitted on 30.4.2025)

參考編號
REFERENCE No.
A/YL-PH/1048

繪圖
DRAWING
A - 1

場地填土工程位置圖

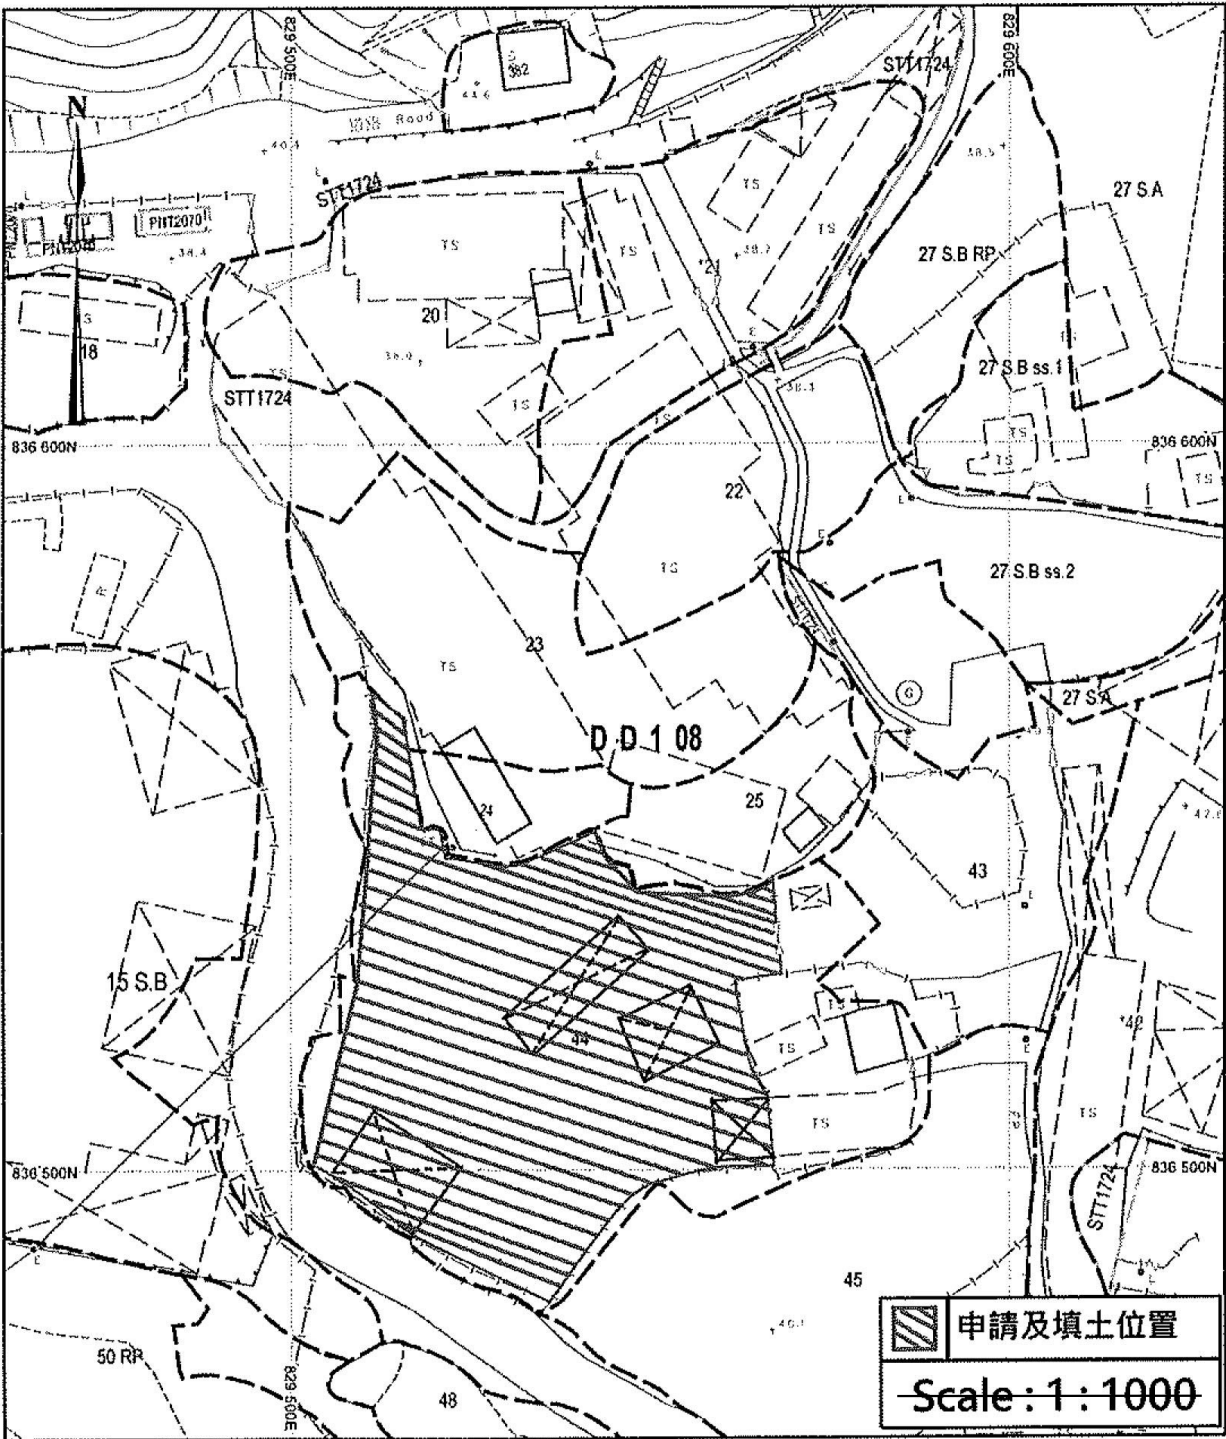

填土資料：


面積 - 3010.7平方米

厚度 - 0.1米

(摘錄自申請人於 21. 1. 2025 呈交的申請書)
(Extract from Applicant's
Submission of 21.1.2025)

參考編號
REFERENCE No.
A/YL-PH/1048

繪圖
DRAWING
A - 2

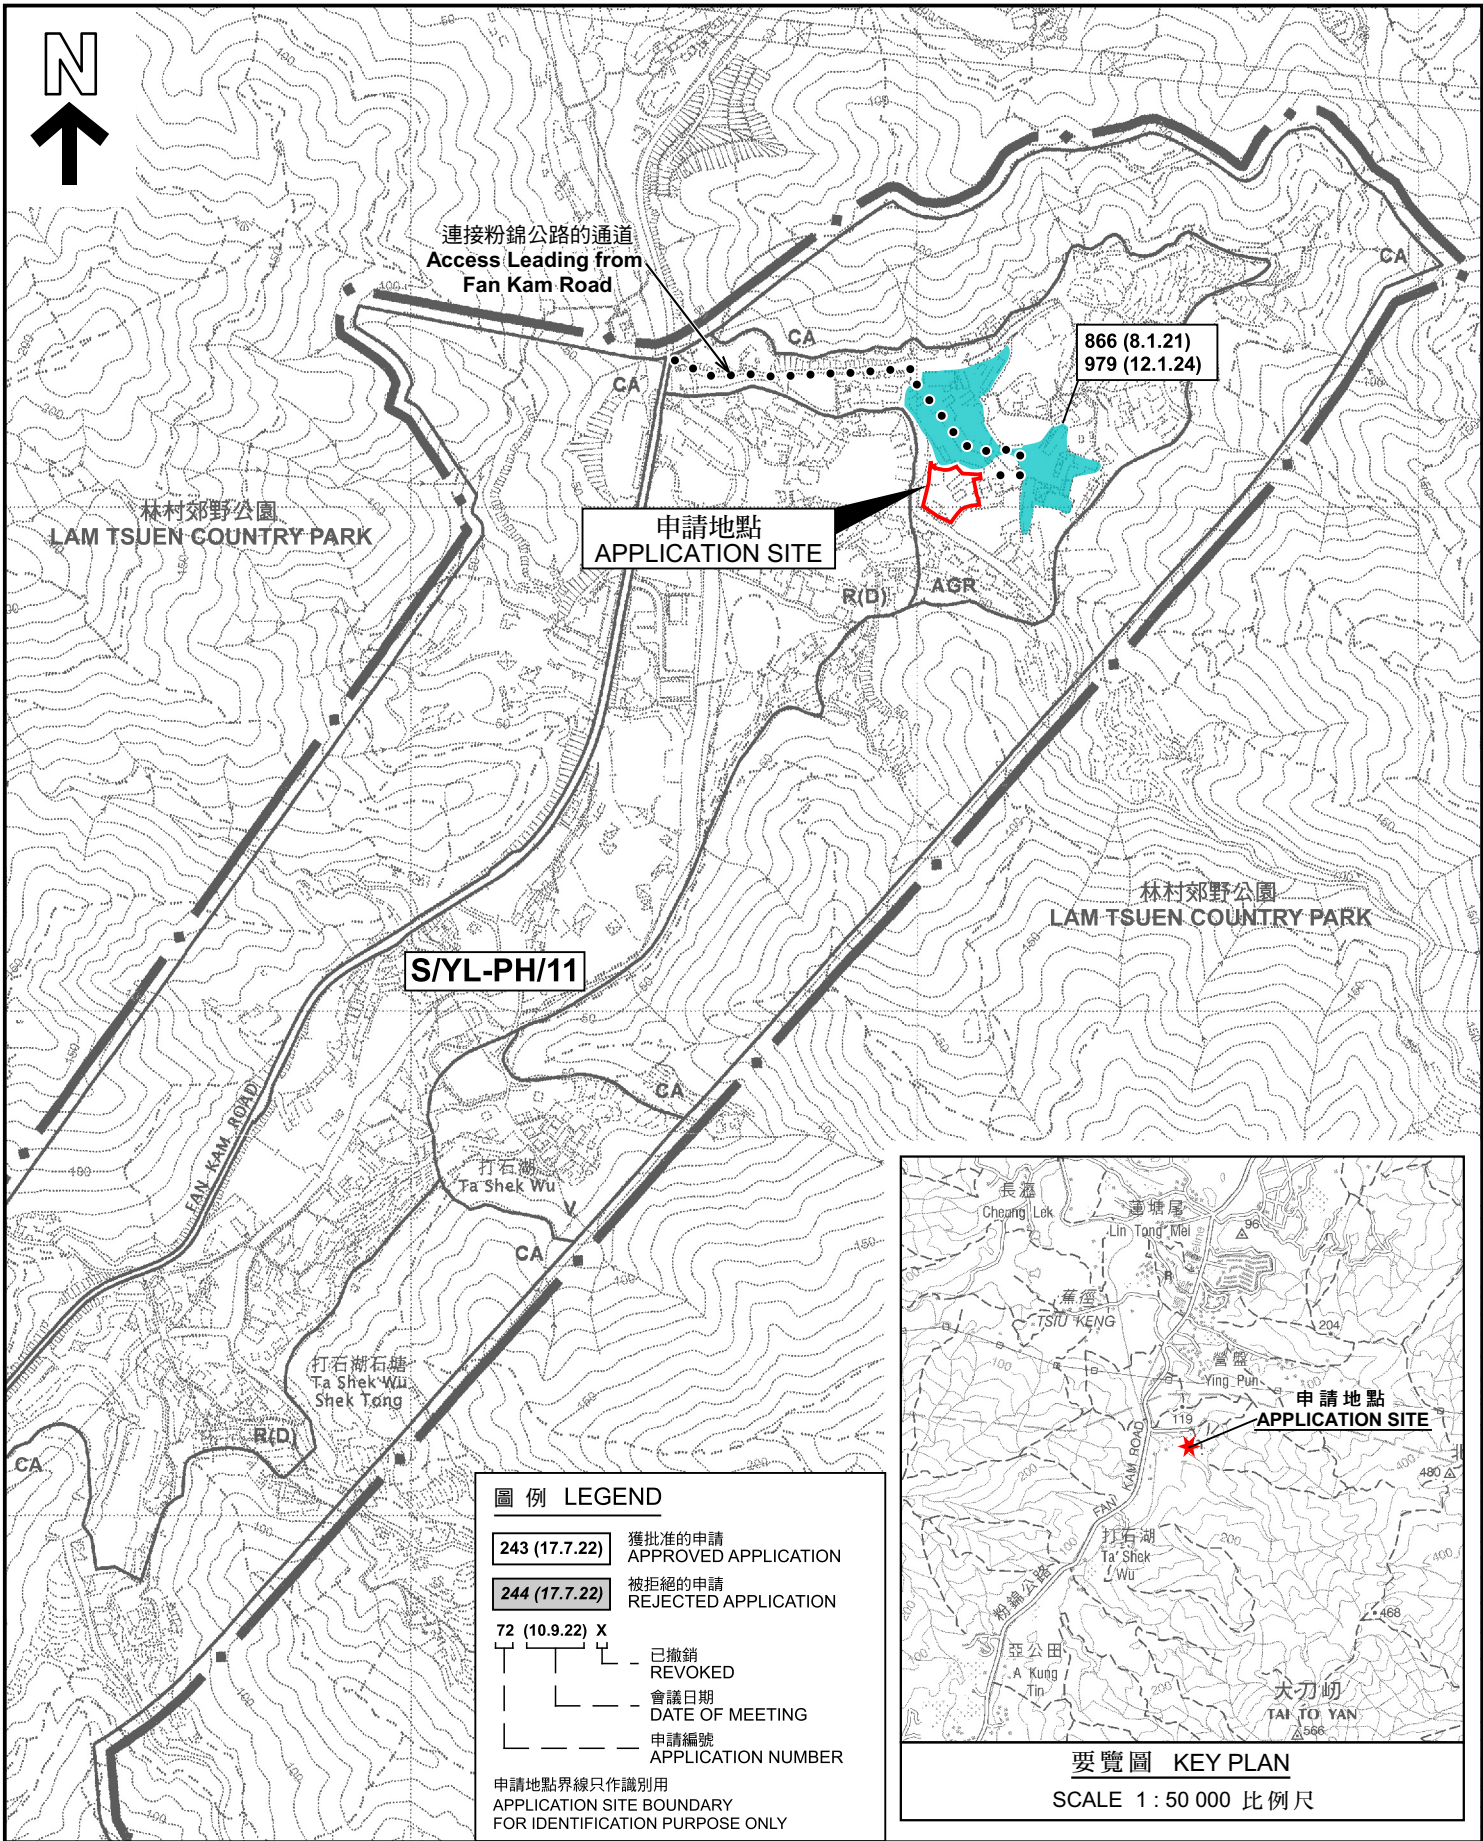

本摘要圖於2025年5月19日擬備，
所根據的資料為於2006年10月17日
核准的分區計劃大綱圖編號 S/YL-PH/11
EXTRACT PLAN PREPARED ON 19.5.2025
BASED ON OUTLINE ZONING PLAN No.
S/YL-PH/11 APPROVED ON 17.10.2006

位置圖 LOCATION PLAN

擬議臨時露天存放及貨倉(危險品倉庫除外)存放瓷器產品/清潔器皿、
建築材料及機械連附屬設施(為期3年)以及相關填土工程
新界元朗八鄉丈量約份第108約地段第44號(部分)
PROPOSED TEMPORARY OPEN STORAGE AND WAREHOUSE
(EXCLUDING DANGEROUS GOODS GODOWN) OF
PORCELAIN PRODUCTS / SANITARY UTENSILS, CONSTRUCTION
MATERIALS AND MACHINERIES WITH ANCILLARY FACILITIES
FOR A PERIOD OF 3 YEARS AND ASSOCIATED FILLING OF LAND
LOT 44 (PART) IN D.D. 108, PAT HEUNG, YUEN LONG, NEW TERRITORIES

SCALE 1 : 7 500 比例尺


米 100 0 100 200 300 米
METRES


規劃署
PLANNING
DEPARTMENT



參考編號
REFERENCE No.
A/YL-PH/1048

圖 PLAN
A-1

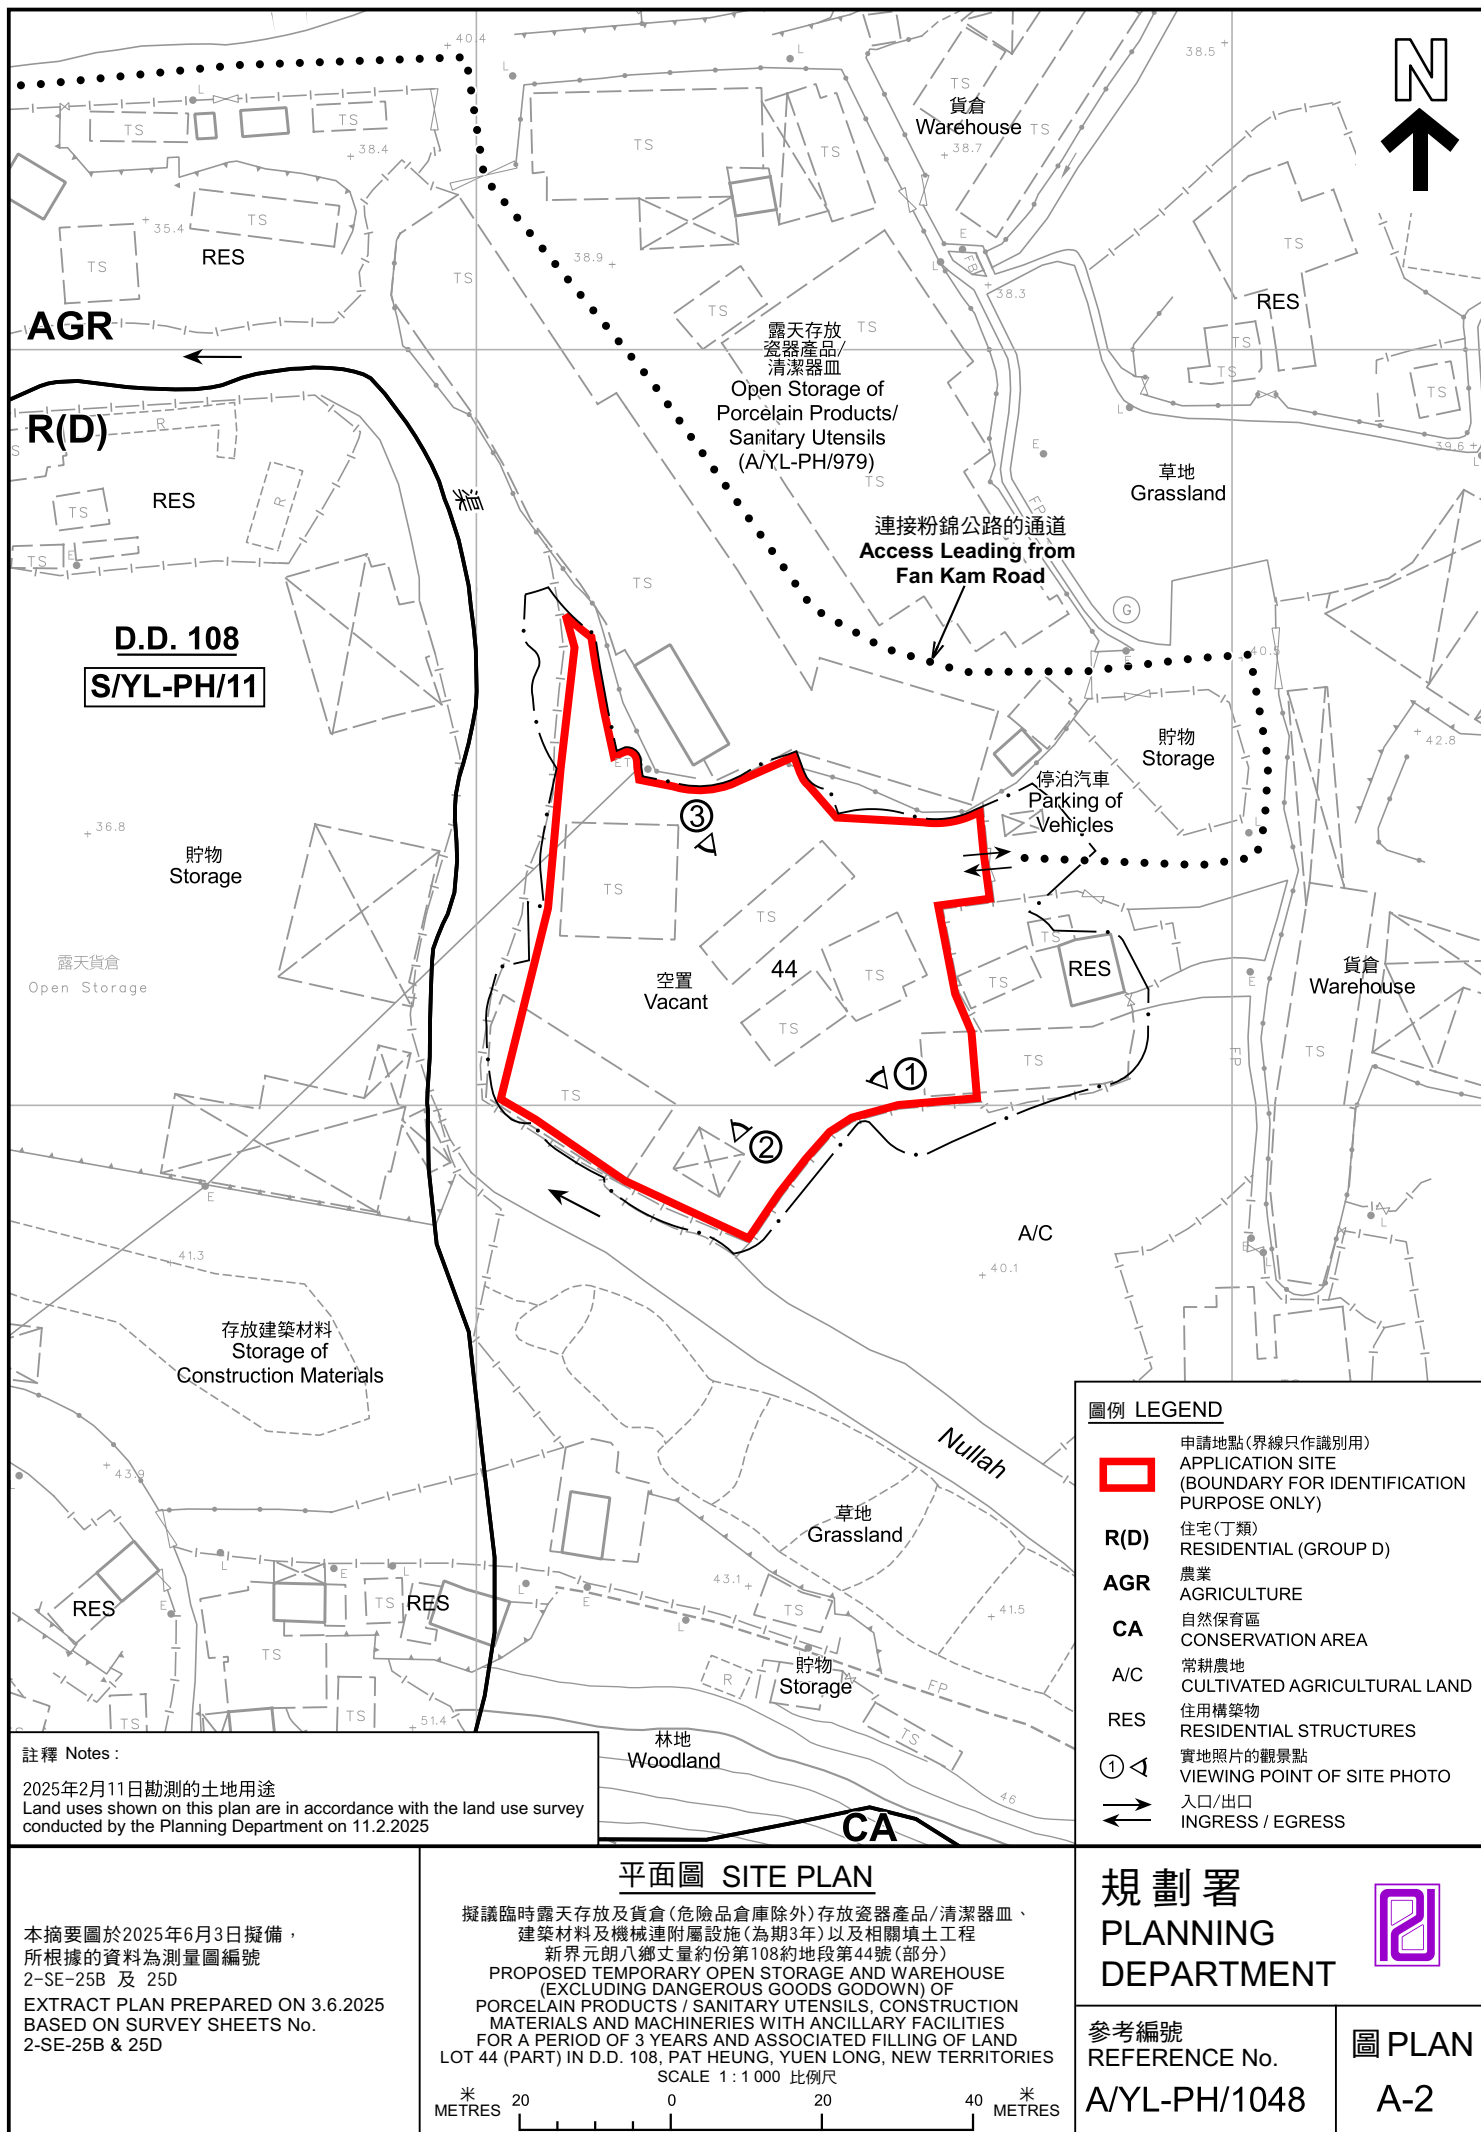

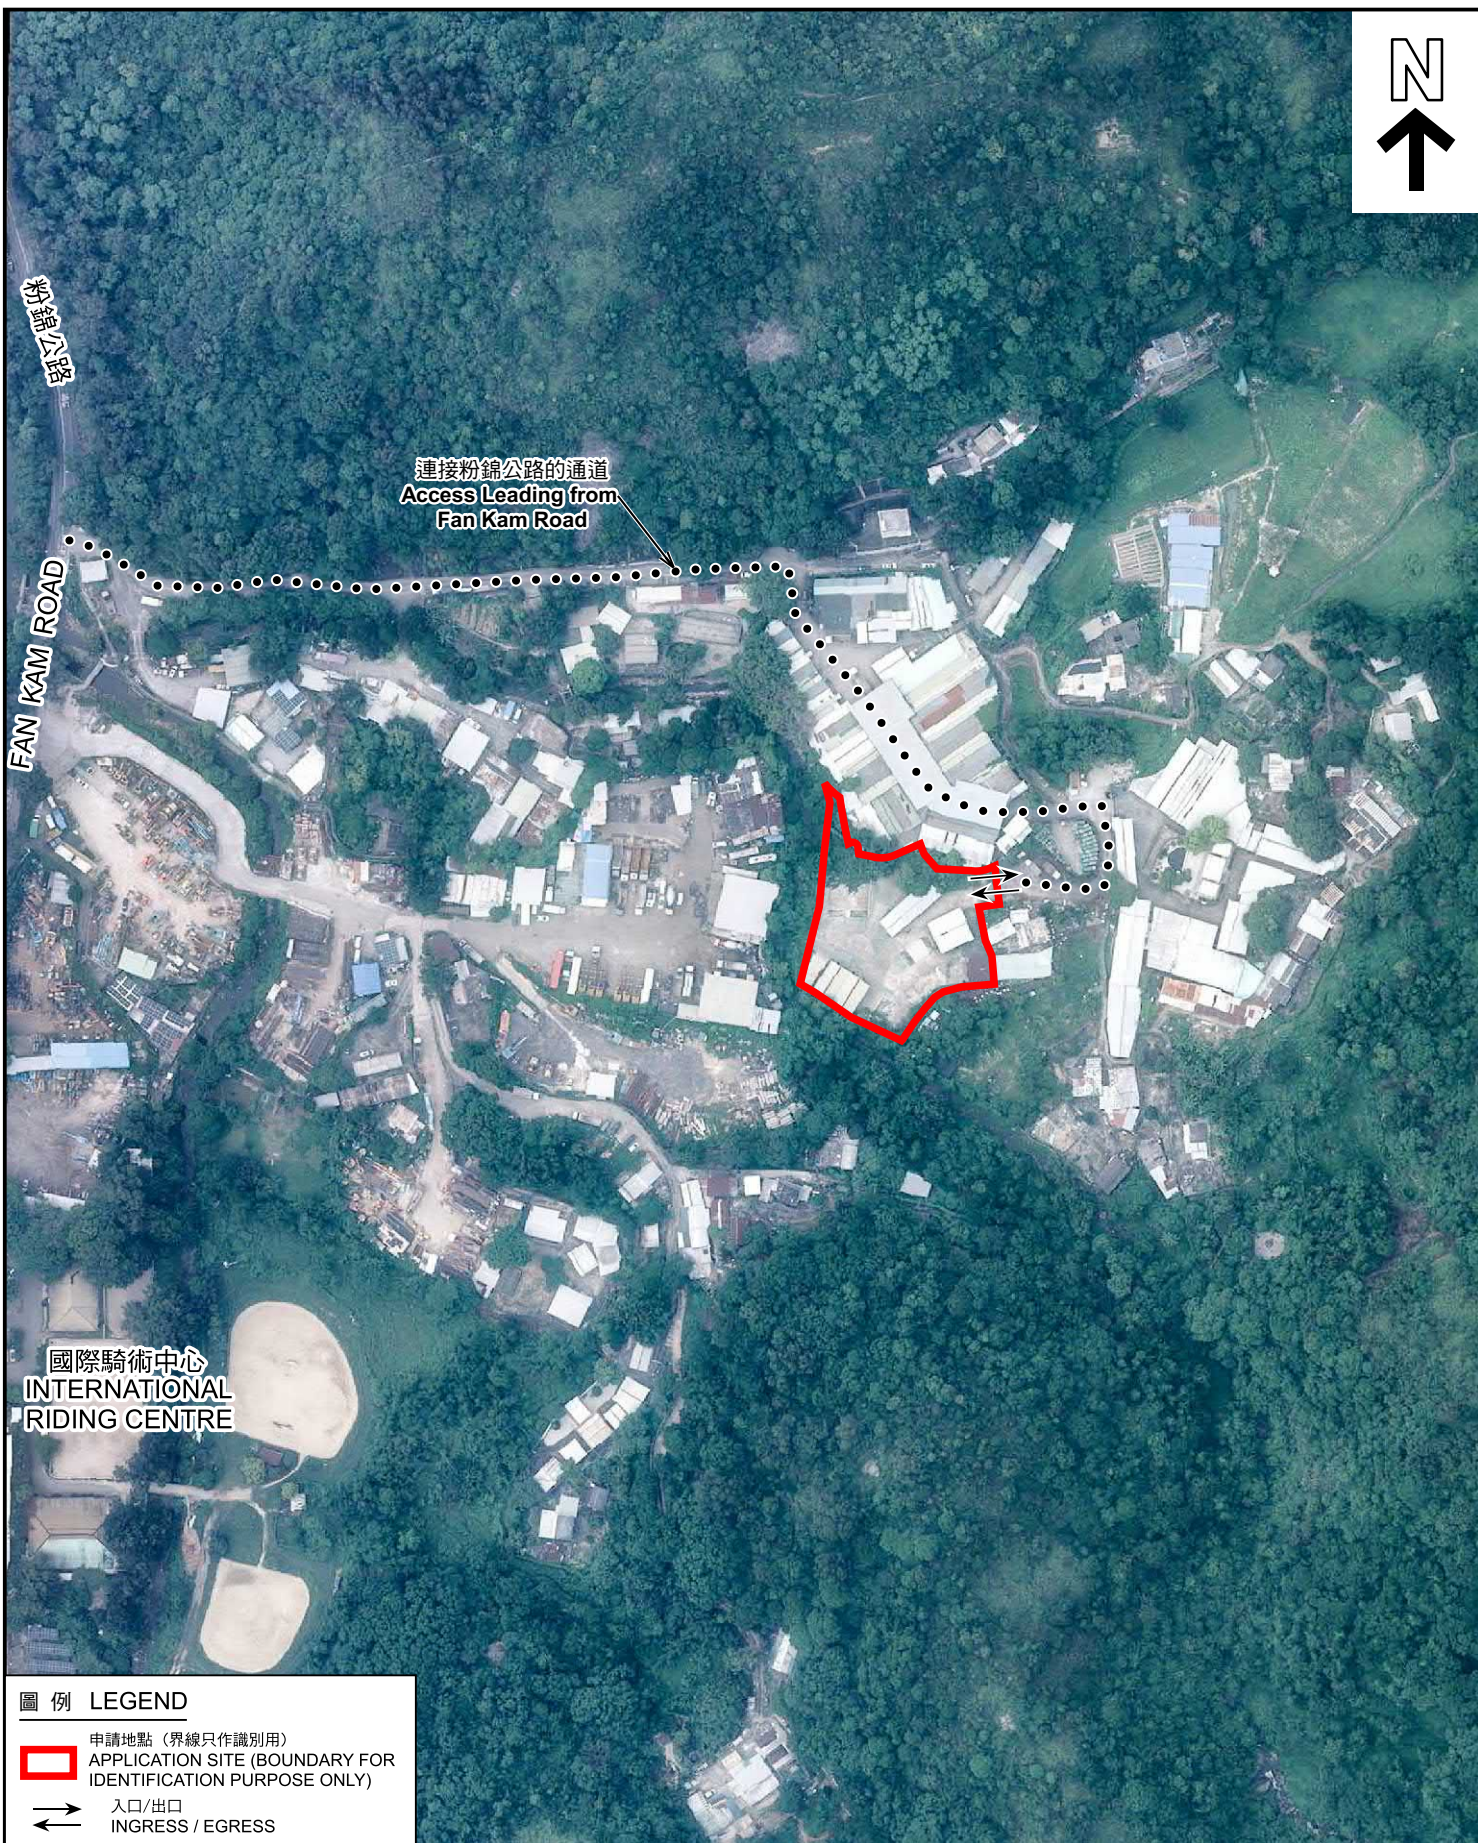

圖例 LEGEND

-  申請地點 (界線只作識別用)
APPLICATION SITE (BOUNDARY FOR IDENTIFICATION PURPOSE ONLY)
-  入口/出口
INGRESS / EGRESS

航攝照片 AERIAL PHOTO

本摘要圖於2025年5月19日擬備，
所根據的資料為地政總署於2024年8月11日
拍得的航攝照片編號 E228043C
EXTRACT PLAN PREPARED ON 19.5.2025
BASED ON AERIAL PHOTO No.
E228043C TAKEN ON 11.8.2024
BY LANDS DEPARTMENT

擬議臨時露天存放及貨倉(危險品倉庫除外)存放瓷器產品/清潔器皿、
建築材料及機械連附屬設施(為期3年)以及相關填土工程
新界元朗八鄉丈量約份第108約地段第44號(部分)
PROPOSED TEMPORARY OPEN STORAGE AND WAREHOUSE
(EXCLUDING DANGEROUS GOODS GODOWN) OF
PORCELAIN PRODUCTS / SANITARY UTENSILS, CONSTRUCTION
MATERIALS AND MACHINERIES WITH ANCILLARY FACILITIES
FOR A PERIOD OF 3 YEARS AND ASSOCIATED FILLING OF LAND
LOT 44 (PART) IN D.D. 108, PAT HEUNG, YUEN LONG, NEW TERRITORIES

規劃署
PLANNING
DEPARTMENT



參考編號
REFERENCE No.
A/YL-PH/1048

圖 PLAN
A-3

1



申請地點
APPLICATION SITE

2



申請地點
APPLICATION SITE

3



申請地點
APPLICATION SITE

申請地點界線只作識別用 APPLICATION SITE BOUNDARY FOR IDENTIFICATION PURPOSE ONLY

實地照片 SITE PHOTOS

本圖於2025年5月19日擬備，所根據的資料為攝於2025年2月11日的實地照片
PLAN PREPARED ON 19.5.2025
BASED ON SITE PHOTOS
TAKEN ON 11.2.2025

擬議臨時露天存放及貨倉(危險品倉庫除外)存放瓷器產品/清潔器皿、
建築材料及機械連附屬設施(為期3年)以及相關填土工程
新界元朗八鄉丈量約份第108約地段第44號(部分)
PROPOSED TEMPORARY OPEN STORAGE AND WAREHOUSE
(EXCLUDING DANGEROUS GOODS GODOWN) OF
PORCELAIN PRODUCTS / SANITARY UTENSILS, CONSTRUCTION
MATERIALS AND MACHINERIES WITH ANCILLARY FACILITIES
FOR A PERIOD OF 3 YEARS AND ASSOCIATED FILLING OF LAND
LOT 44 (PART) IN D.D. 108, PAT HEUNG, YUEN LONG, NEW TERRITORIES

規劃署
PLANNING
DEPARTMENT



參考編號
REFERENCE No.
A/YL-PH/1048

圖 PLAN
A-4