


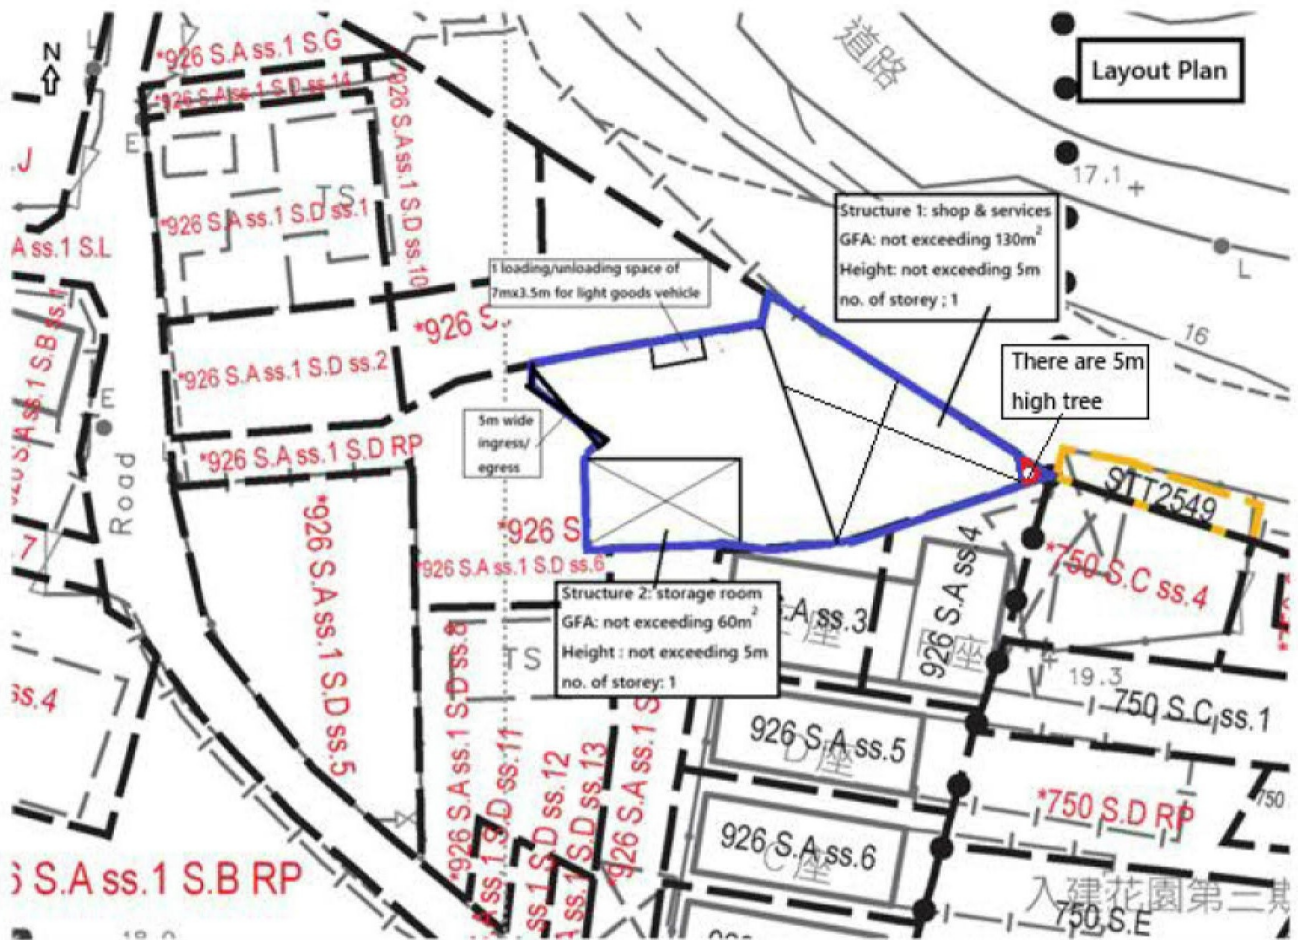


Proposed Temporary Shop & Services
for a Period of 3 years and Associated
Filling of Land in "AGR" Zone ,
Lots 926 S.A ss.1 S.D ss.4,
926 S.A ss.1 S.D ss.7,926 S.A ss.2 S.A,
926 S.A ss.2 RP in D.D.109,Tai Kong Po,
Kam Tin ,Yuen Long

Proposed layout Plan

Remark :

 Structure

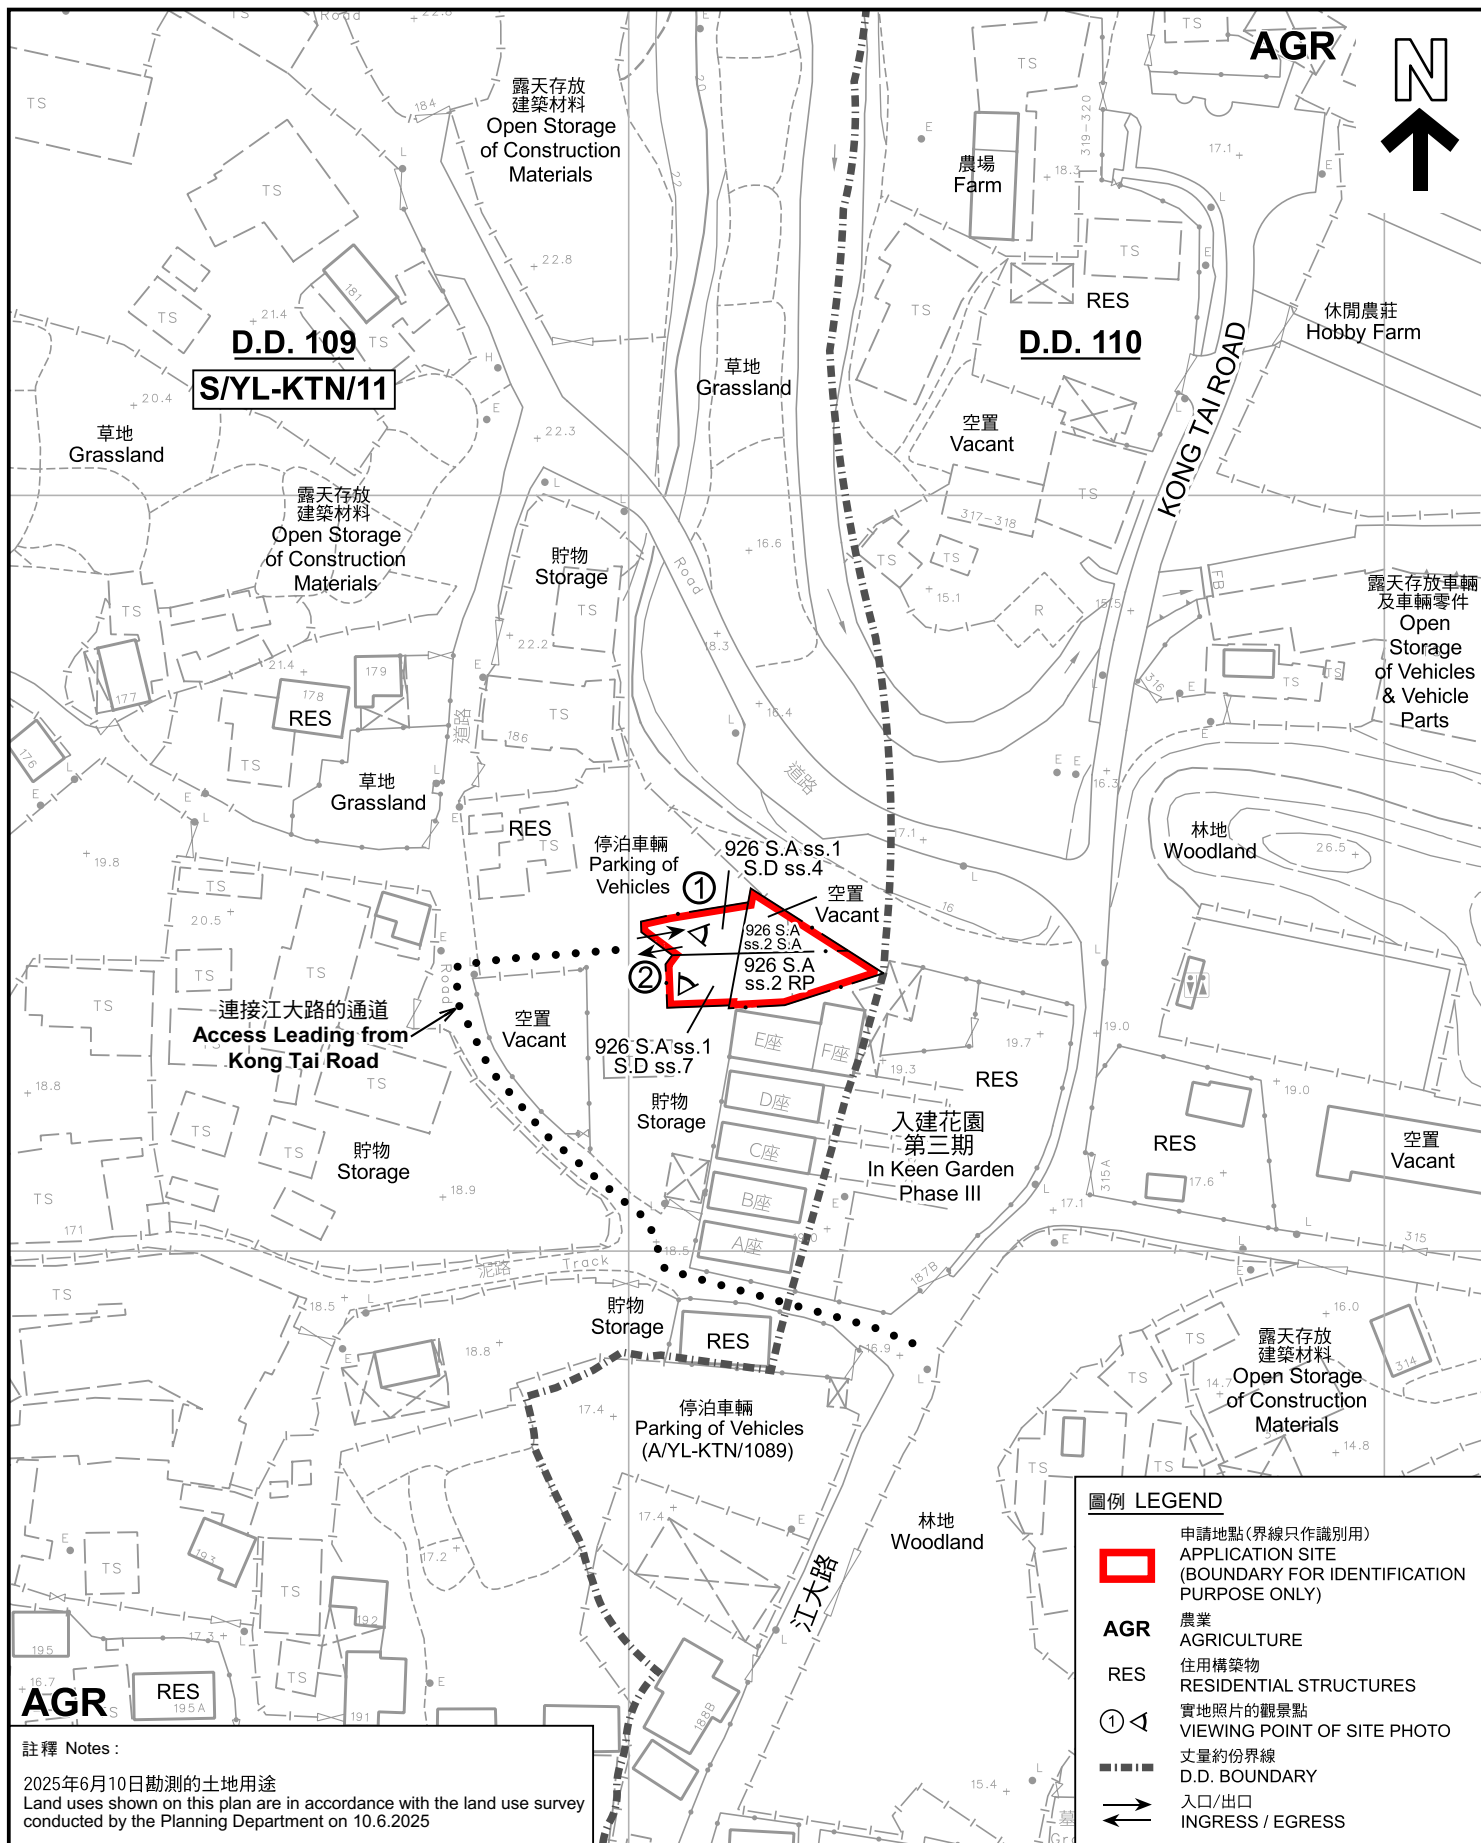

註釋 Notes:

2025年6月10日勘測的土地用途
Land uses shown on this plan are in accordance with the land use survey
conducted by the Planning Department on 10.6.2025

本摘要圖於2025年7月4日擬備，
所根據的資料為測量圖編號
6-NE-8A

EXTRACT PLAN PREPARED ON 4.7.2025
BASED ON SURVEY SHEET No.
6-NE-8A

平面圖 SITE PLAN

擬議臨時商店及服務行業和相關的填土工程(為期3年)
新界元朗錦田大江埔丈量約份第109約地段第926號A分段
第1小分段D分段第4小分段、第926號A分段第1小分段D分段第7小分段、
第926號A分段第2小分段A分段及第926號A分段第2小分段餘段
PROPOSED TEMPORARY SHOP AND SERVICES
AND ASSOCIATED FILLING OF LAND FOR A PERIOD OF 3 YEARS
LOTS 926 S.A ss.1 S.D ss.4, 926 S.A ss.1 S.D ss.7,
926 S.A ss.2 S.A AND 926 S.A ss.2 RP IN D.D. 109,
TAI KONG PO, KAM TIN, YUEN LONG, NEW TERRITORIES
SCALE 1:1 000 比例尺


米 20 0 20 40 米
METRES

規劃署
PLANNING
DEPARTMENT



參考編號
REFERENCE No.
A/YL-KTN/1121

圖 PLAN
A-2

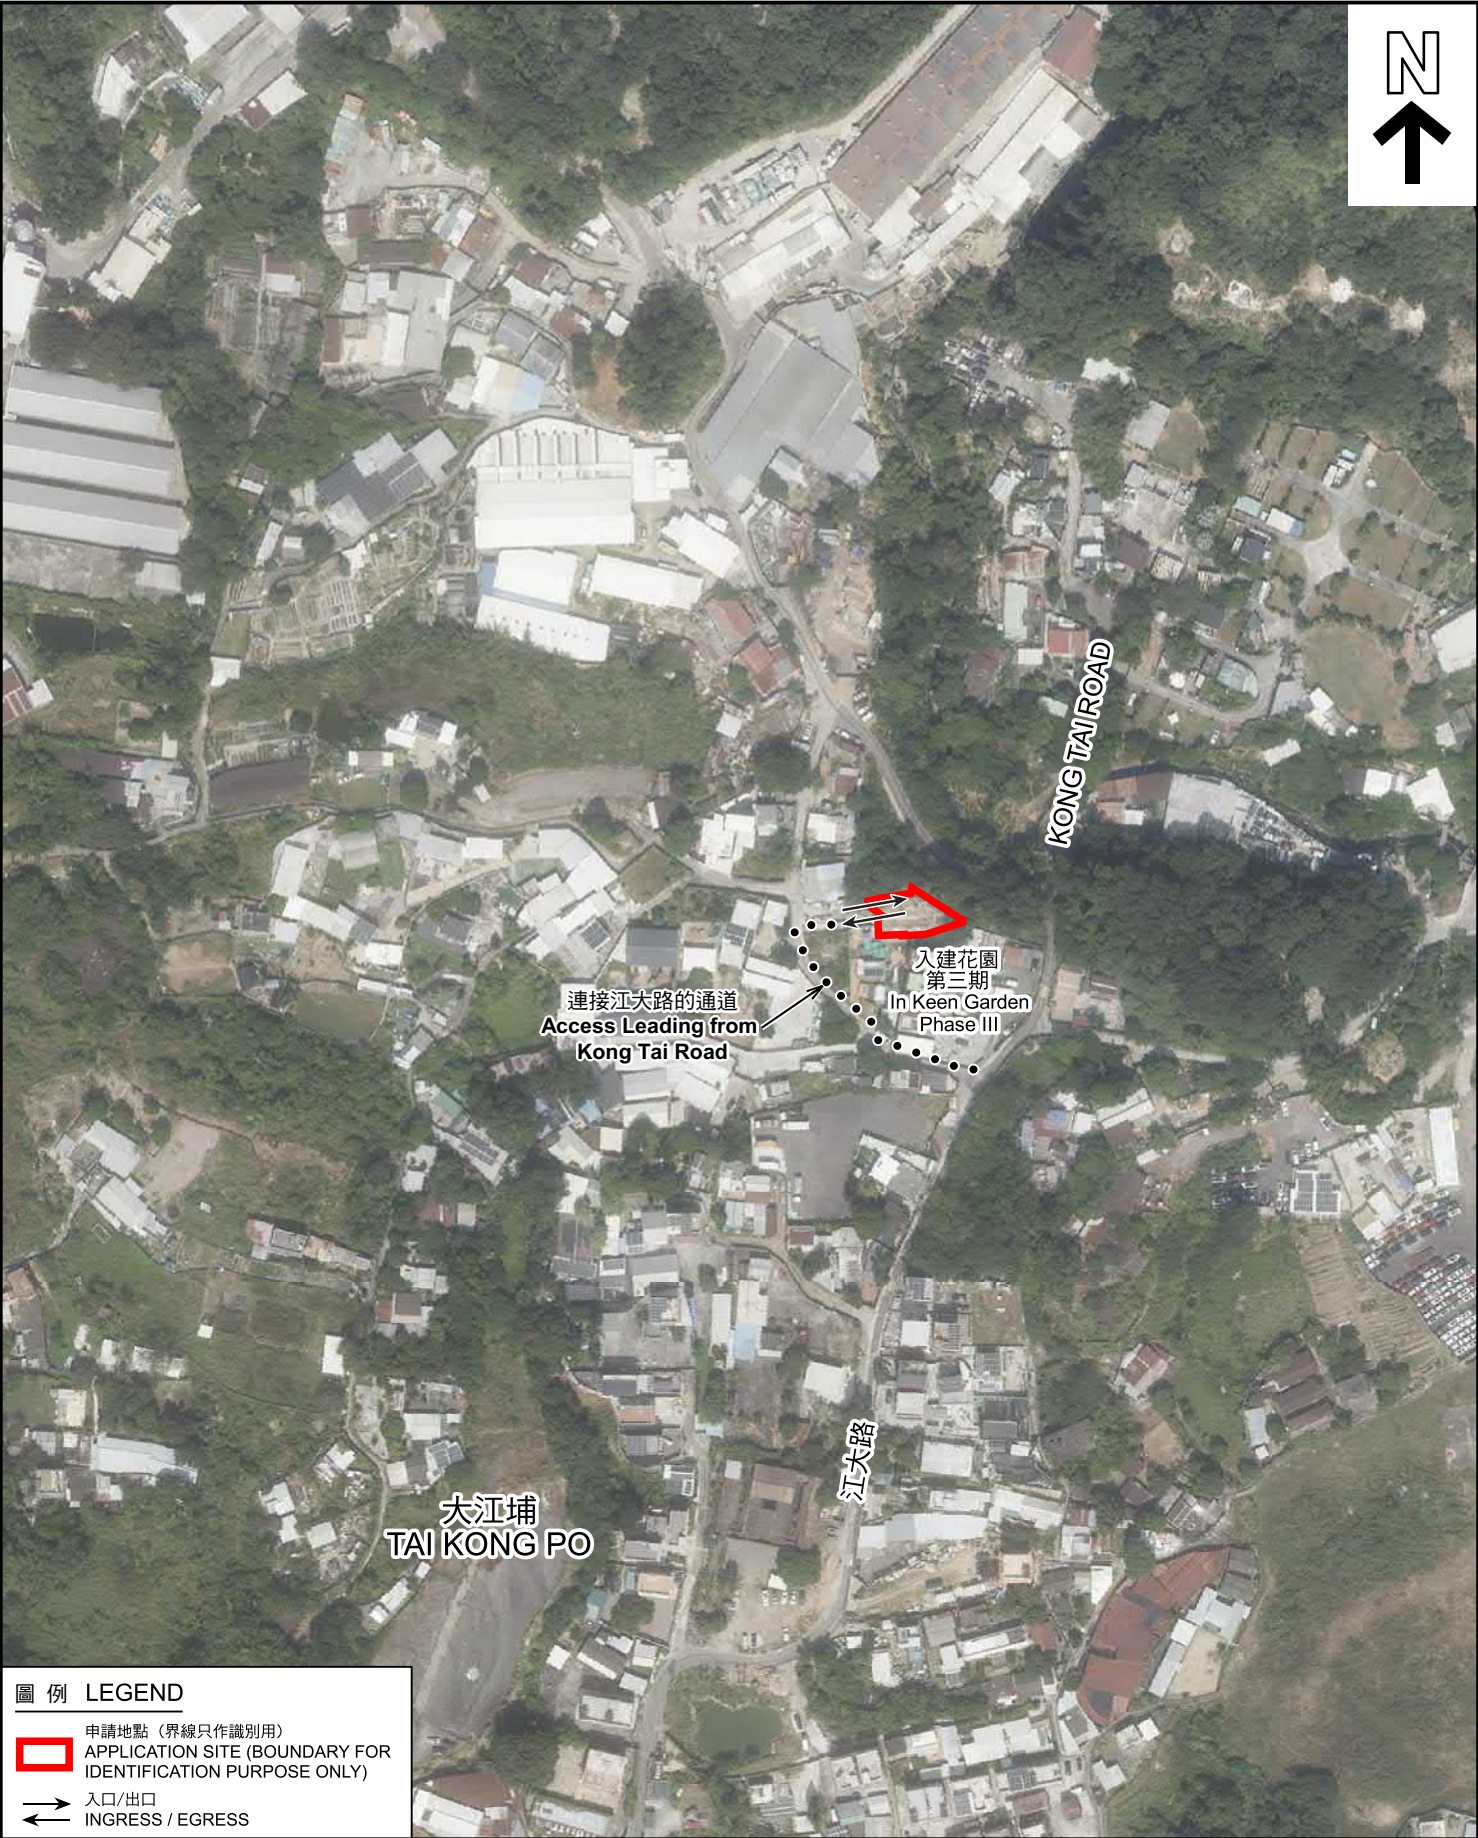

圖例 LEGEND

 申請地點 (界線只作識別用)
APPLICATION SITE (BOUNDARY FOR IDENTIFICATION PURPOSE ONLY)

 入口/出口
INGRESS / EGRESS

本摘要圖於2025年7月4日擬備，
所根據的資料為地政總署於2024年10月24日
拍得的航攝照片編號 E236720C
EXTRACT PLAN PREPARED ON 4.7.2025
BASED ON AERIAL PHOTO No.
E236720C TAKEN ON 24.10.2024
BY LANDS DEPARTMENT

航攝照片 AERIAL PHOTO

擬議臨時商店及服務行業和相關的填土工程 (為期3年)
新界元朗錦田大江埔丈量約份第109約地段第926號A分段
第1小分段D分段第4小分段、第926號A分段第1小分段D分段第7小分段、
第926號A分段第2小分段A分段及第926號A分段第2小分段餘段
PROPOSED TEMPORARY SHOP AND SERVICES
AND ASSOCIATED FILLING OF LAND FOR A PERIOD OF 3 YEARS
LOTS 926 S.A ss.1 S.D ss.4, 926 S.A ss.1 S.D ss.7,
926 S.A ss.2 S.A AND 926 S.A ss.2 RP IN D.D. 109,
TAI KONG PO, KAM TIN, YUEN LONG, NEW TERRITORIES

**規劃署
PLANNING
DEPARTMENT**



參考編號
REFERENCE No.
A/YL-KTN/1121

圖 PLAN
A-3



申請地點界線只作識別用 APPLICATION SITE BOUNDARY FOR IDENTIFICATION PURPOSE ONLY

實地照片 SITE PHOTOS

本圖於2025年7月4日擬備，所根據的資料為攝於2025年6月3日的實地照片
PLAN PREPARED ON 4.7.2025
BASED ON SITE PHOTOS
TAKEN ON 3.6.2025

擬議臨時商店及服務行業和相關的填土工程(為期3年)
新界元朗錦田大江埔丈量約份第109約地段第926號A分段
第1小分段D分段第4小分段、第926號A分段第1小分段D分段第7小分段、
第926號A分段第2小分段A分段及第926號A分段第2小分段餘段
PROPOSED TEMPORARY SHOP AND SERVICES
AND ASSOCIATED FILLING OF LAND FOR A PERIOD OF 3 YEARS
LOTS 926 S.A ss.1 S.D ss.4, 926 S.A ss.1 S.D ss.7,
926 S.A ss.2 S.A AND 926 S.A ss.2 RP IN D.D. 109,
TAI KONG PO, KAM TIN, YUEN LONG, NEW TERRITORIES

規劃署
PLANNING
DEPARTMENT



參考編號
REFERENCE No.
A/YL-KTN/1121

圖 PLAN
A-4