



布局圖

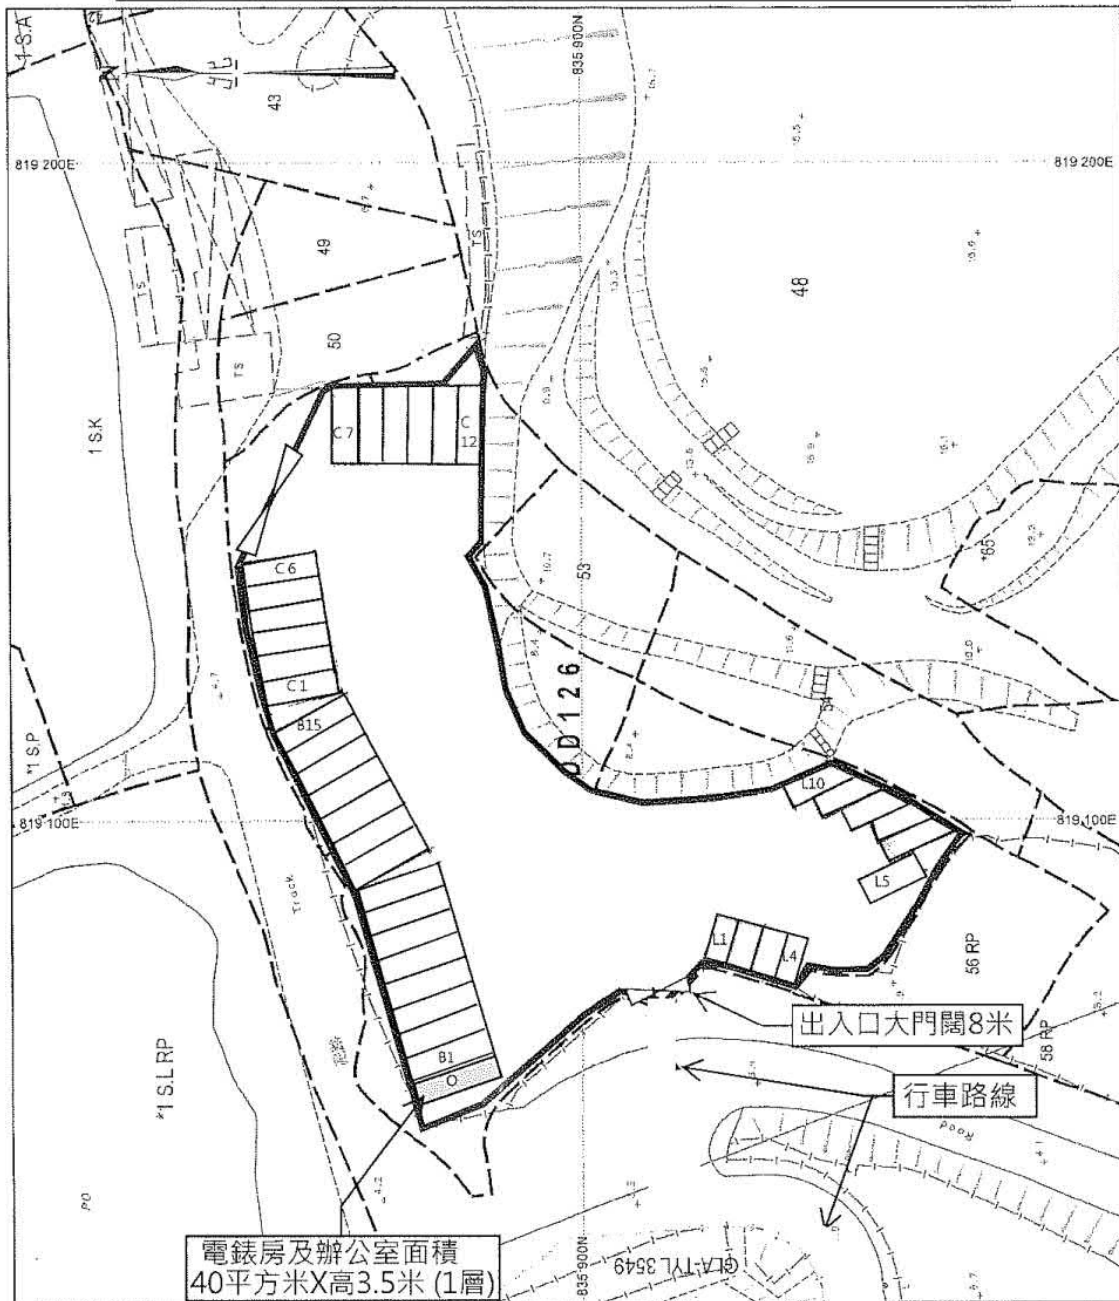

O	電錶房及辦公室面積 40平方米X高3.5米 (1層)
C	C1-C12中型貨車停車位 每個3.5米X11米
B	B1-B15旅遊巴士停車位 每個3.5米X12米
L	L1-L10 輕型貨車停車位 每個3.5米X7米

申請填土範圍圖

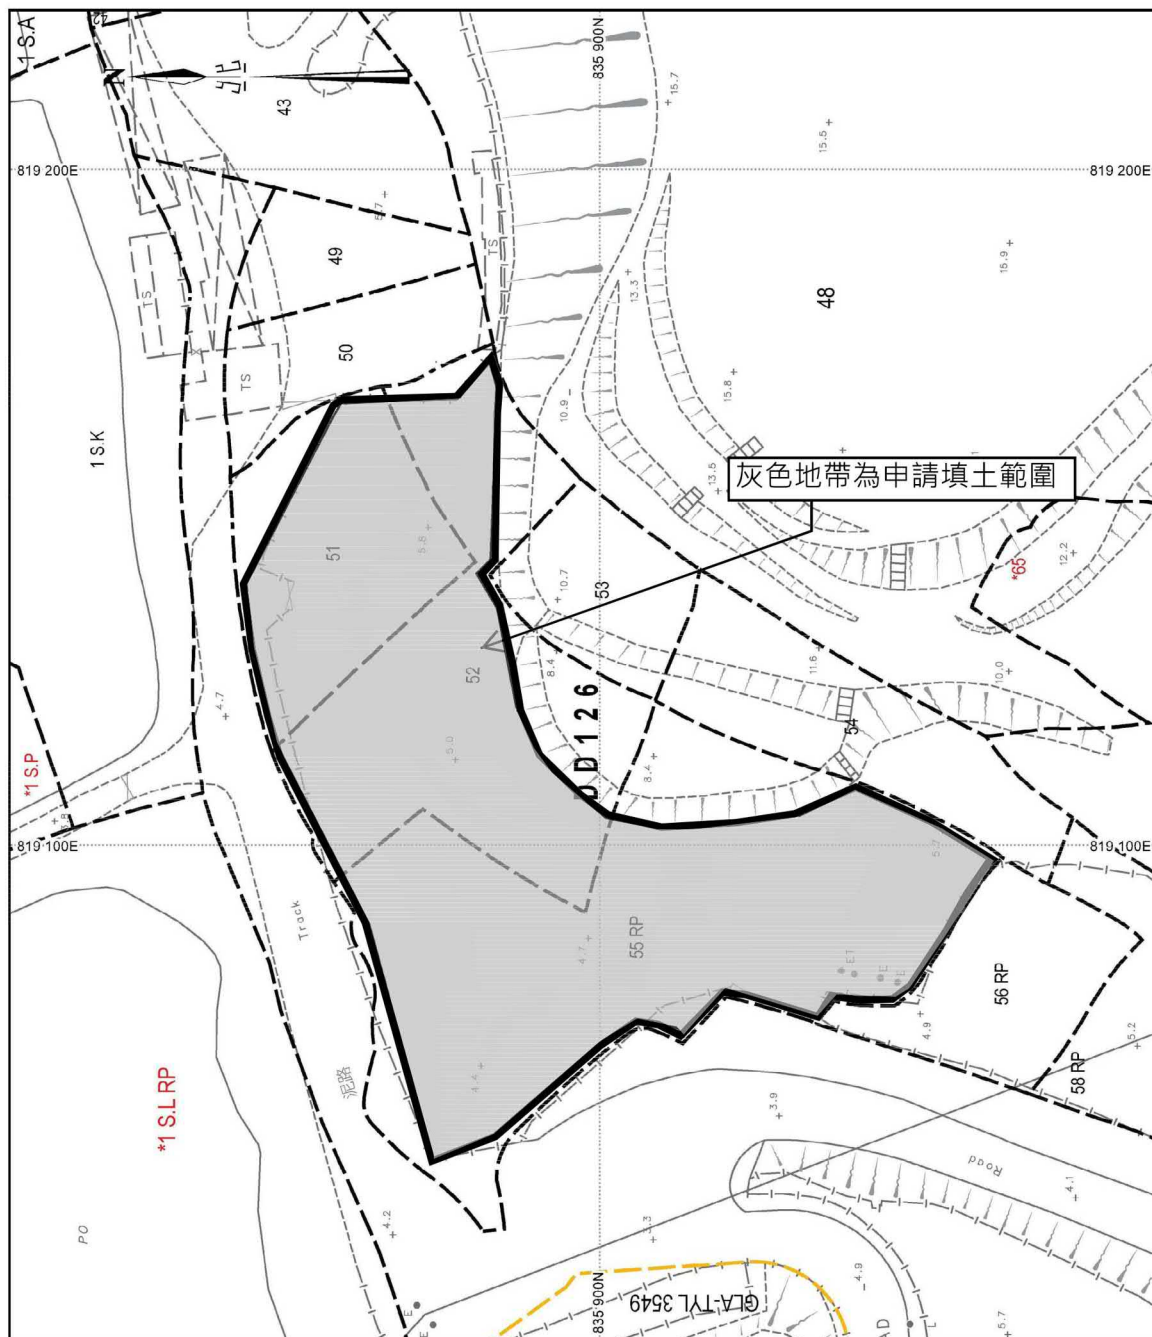

地政總署測繪處 Survey and Mapping Office, Lands Department

比例尺 SCALE 1:1000
 10 0 10 20 30 40 50 metres




(摘錄自申請人於 26. 11. 2024 呈交的申請書)
 (Extract from Applicant's
 Submission of 26.11.2024)


參考編號
 REFERENCE No.
 A/YL-PS/741

繪圖 DRAWING
 A-2

申請填塘範圍

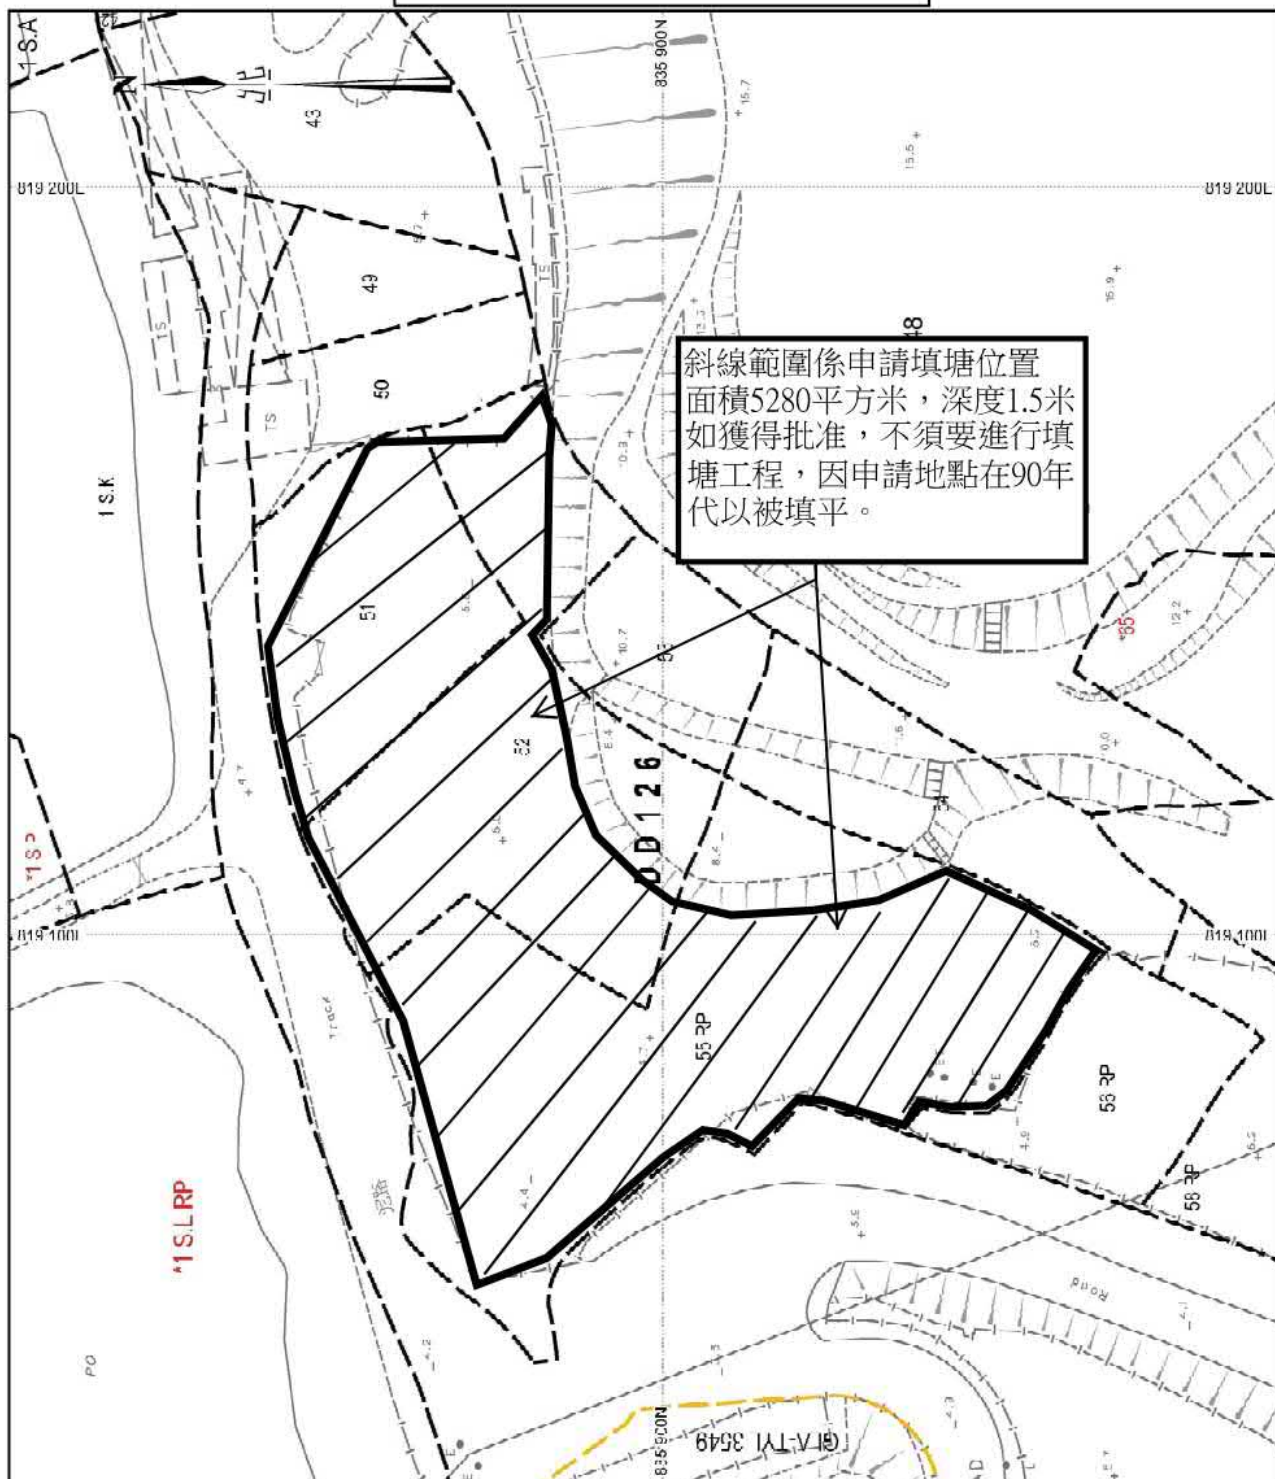

地政總署測繪處 Survey and Mapping Office, Lands Department

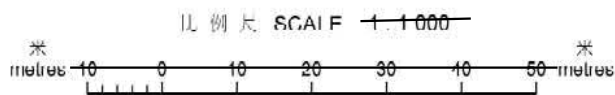


(摘錄自申請人於 19. 5. 2025 呈交的進一步資料)
(Extract from Applicant's Further
Information Submitted on 19.5.2025)

參考編號
REFERENCE No.
A/YL-PS/741

繪圖 DRAWING
A-3

雨水排放建議圖

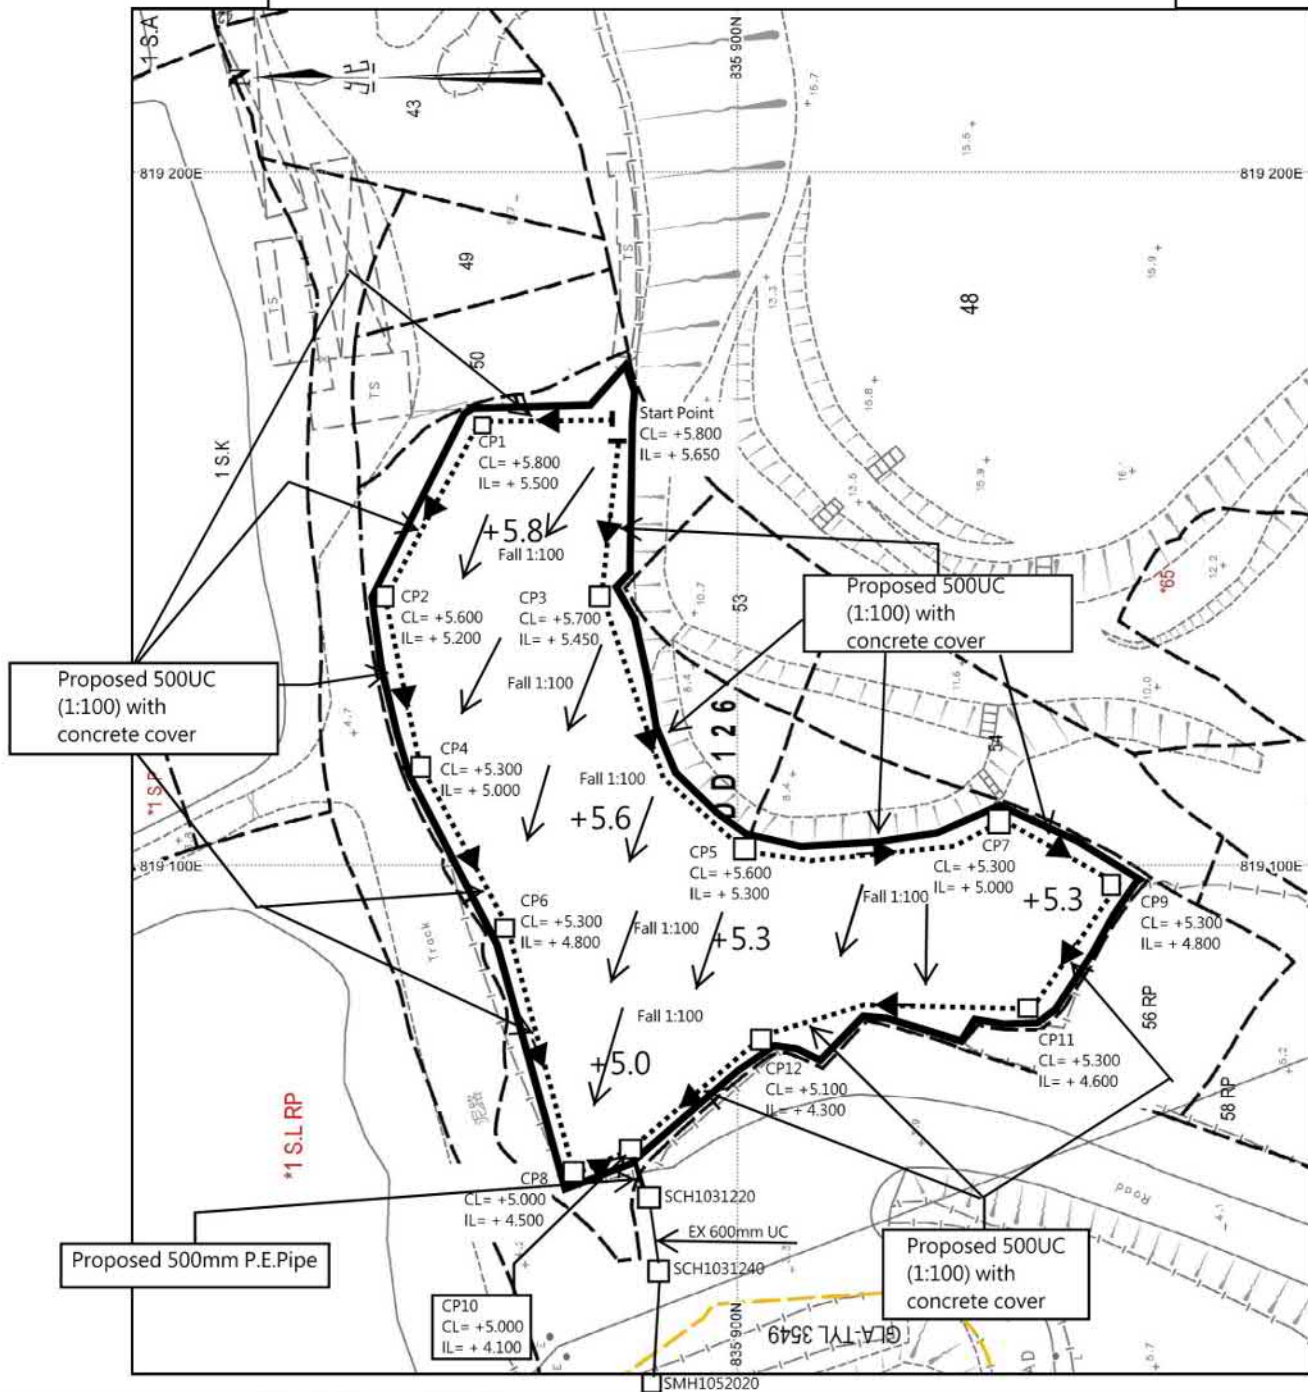

Site Catchment Area = 5280 m²

= 0.005280 km²

Peak runoff in m³/s = 0.278 x 0.95 x 250 mm/hr x 0.005280 km²


= 0.34862 m³/s

= 20917 liter/min


Note:

1. Catchpit (CP1-CP12) with desilting facility shall follow CEDD's standard drawing No. C24061.
2. Catchpit and UC follows Typical Details of Geotechnical Manual for Slope Fig.8.10 and Fig.8.11 respectively.
3. The inverted level of the connection point shall be verified on site prior the commencement of work
4. Grating Concrete Cover follows CEDD's standard drawing No. C2412E: U-CHANNELS WITH PRECAST CONCRETE SLABS


美化環境建議圖

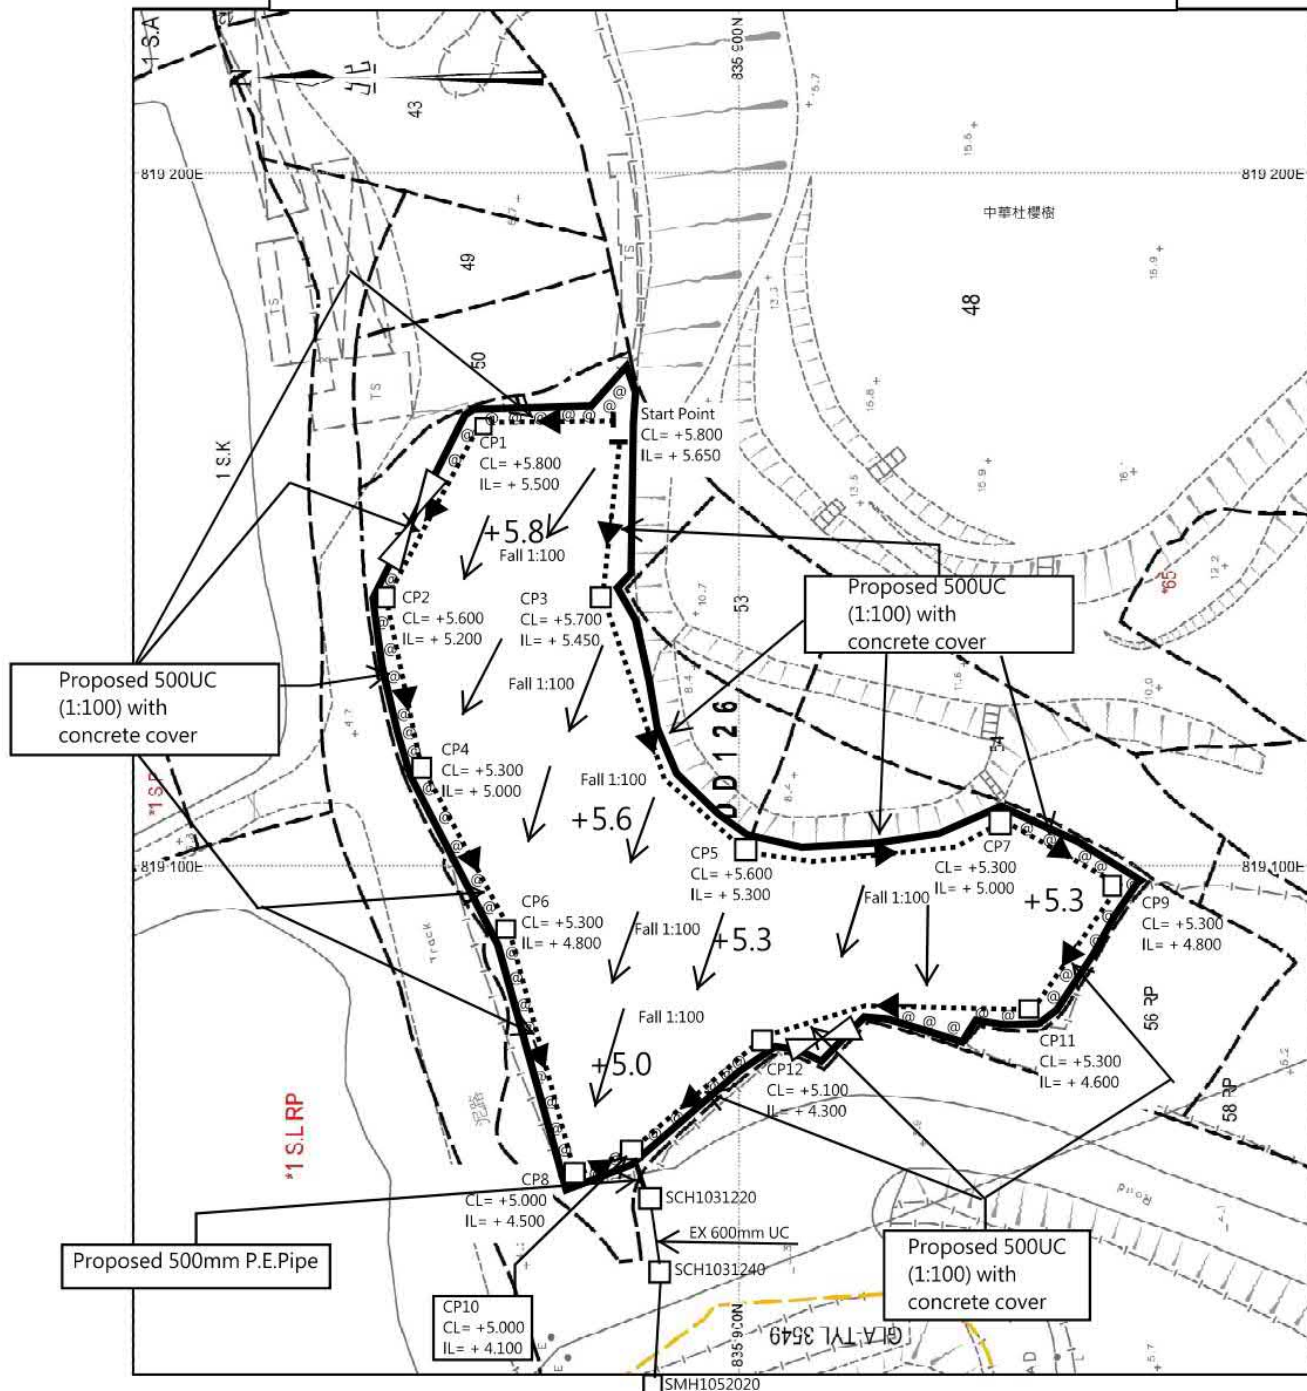


我等預算在場內@的位置種植50棵中華杜英樹 合共約50棵(每隔4-5米種植一棵)

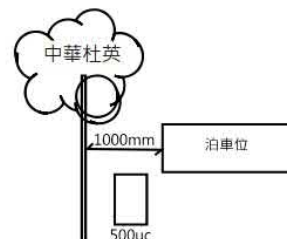


車輛出入路線圖

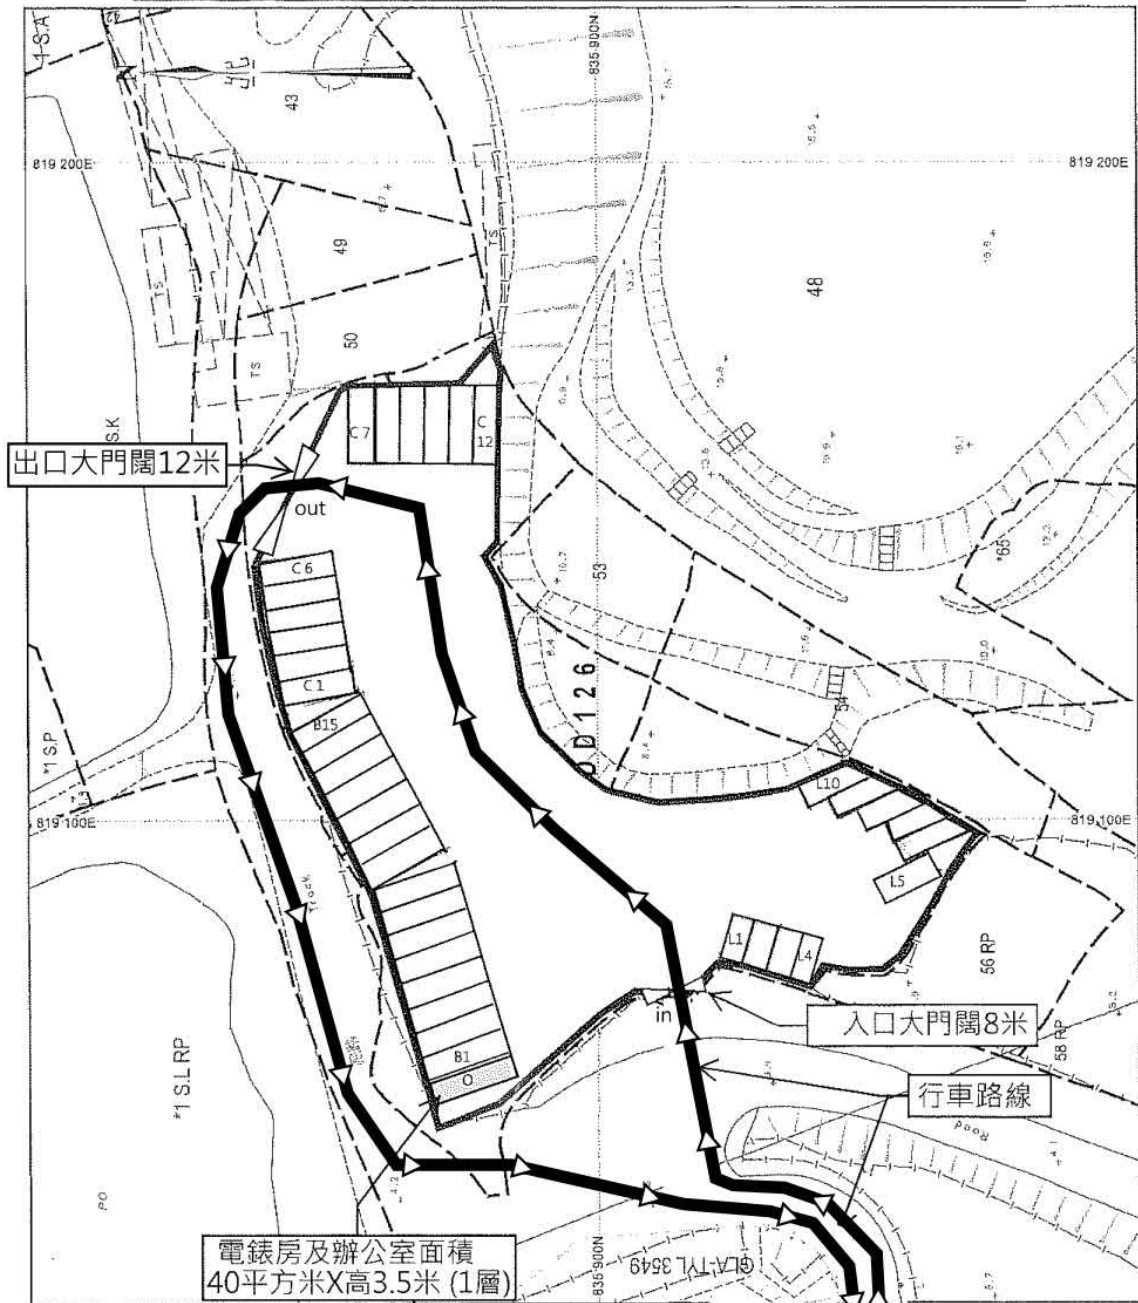

O	電錶房及辦公室面積 40平方米X高3.5米 (1層)
C	C1-C12中型貨車停車位 每個3.5米X11米
B	B1-B15旅遊巴士停車位 每個3.5米X12米
L	L1-L10 輕型貨車停車位 每個3.5米X7米

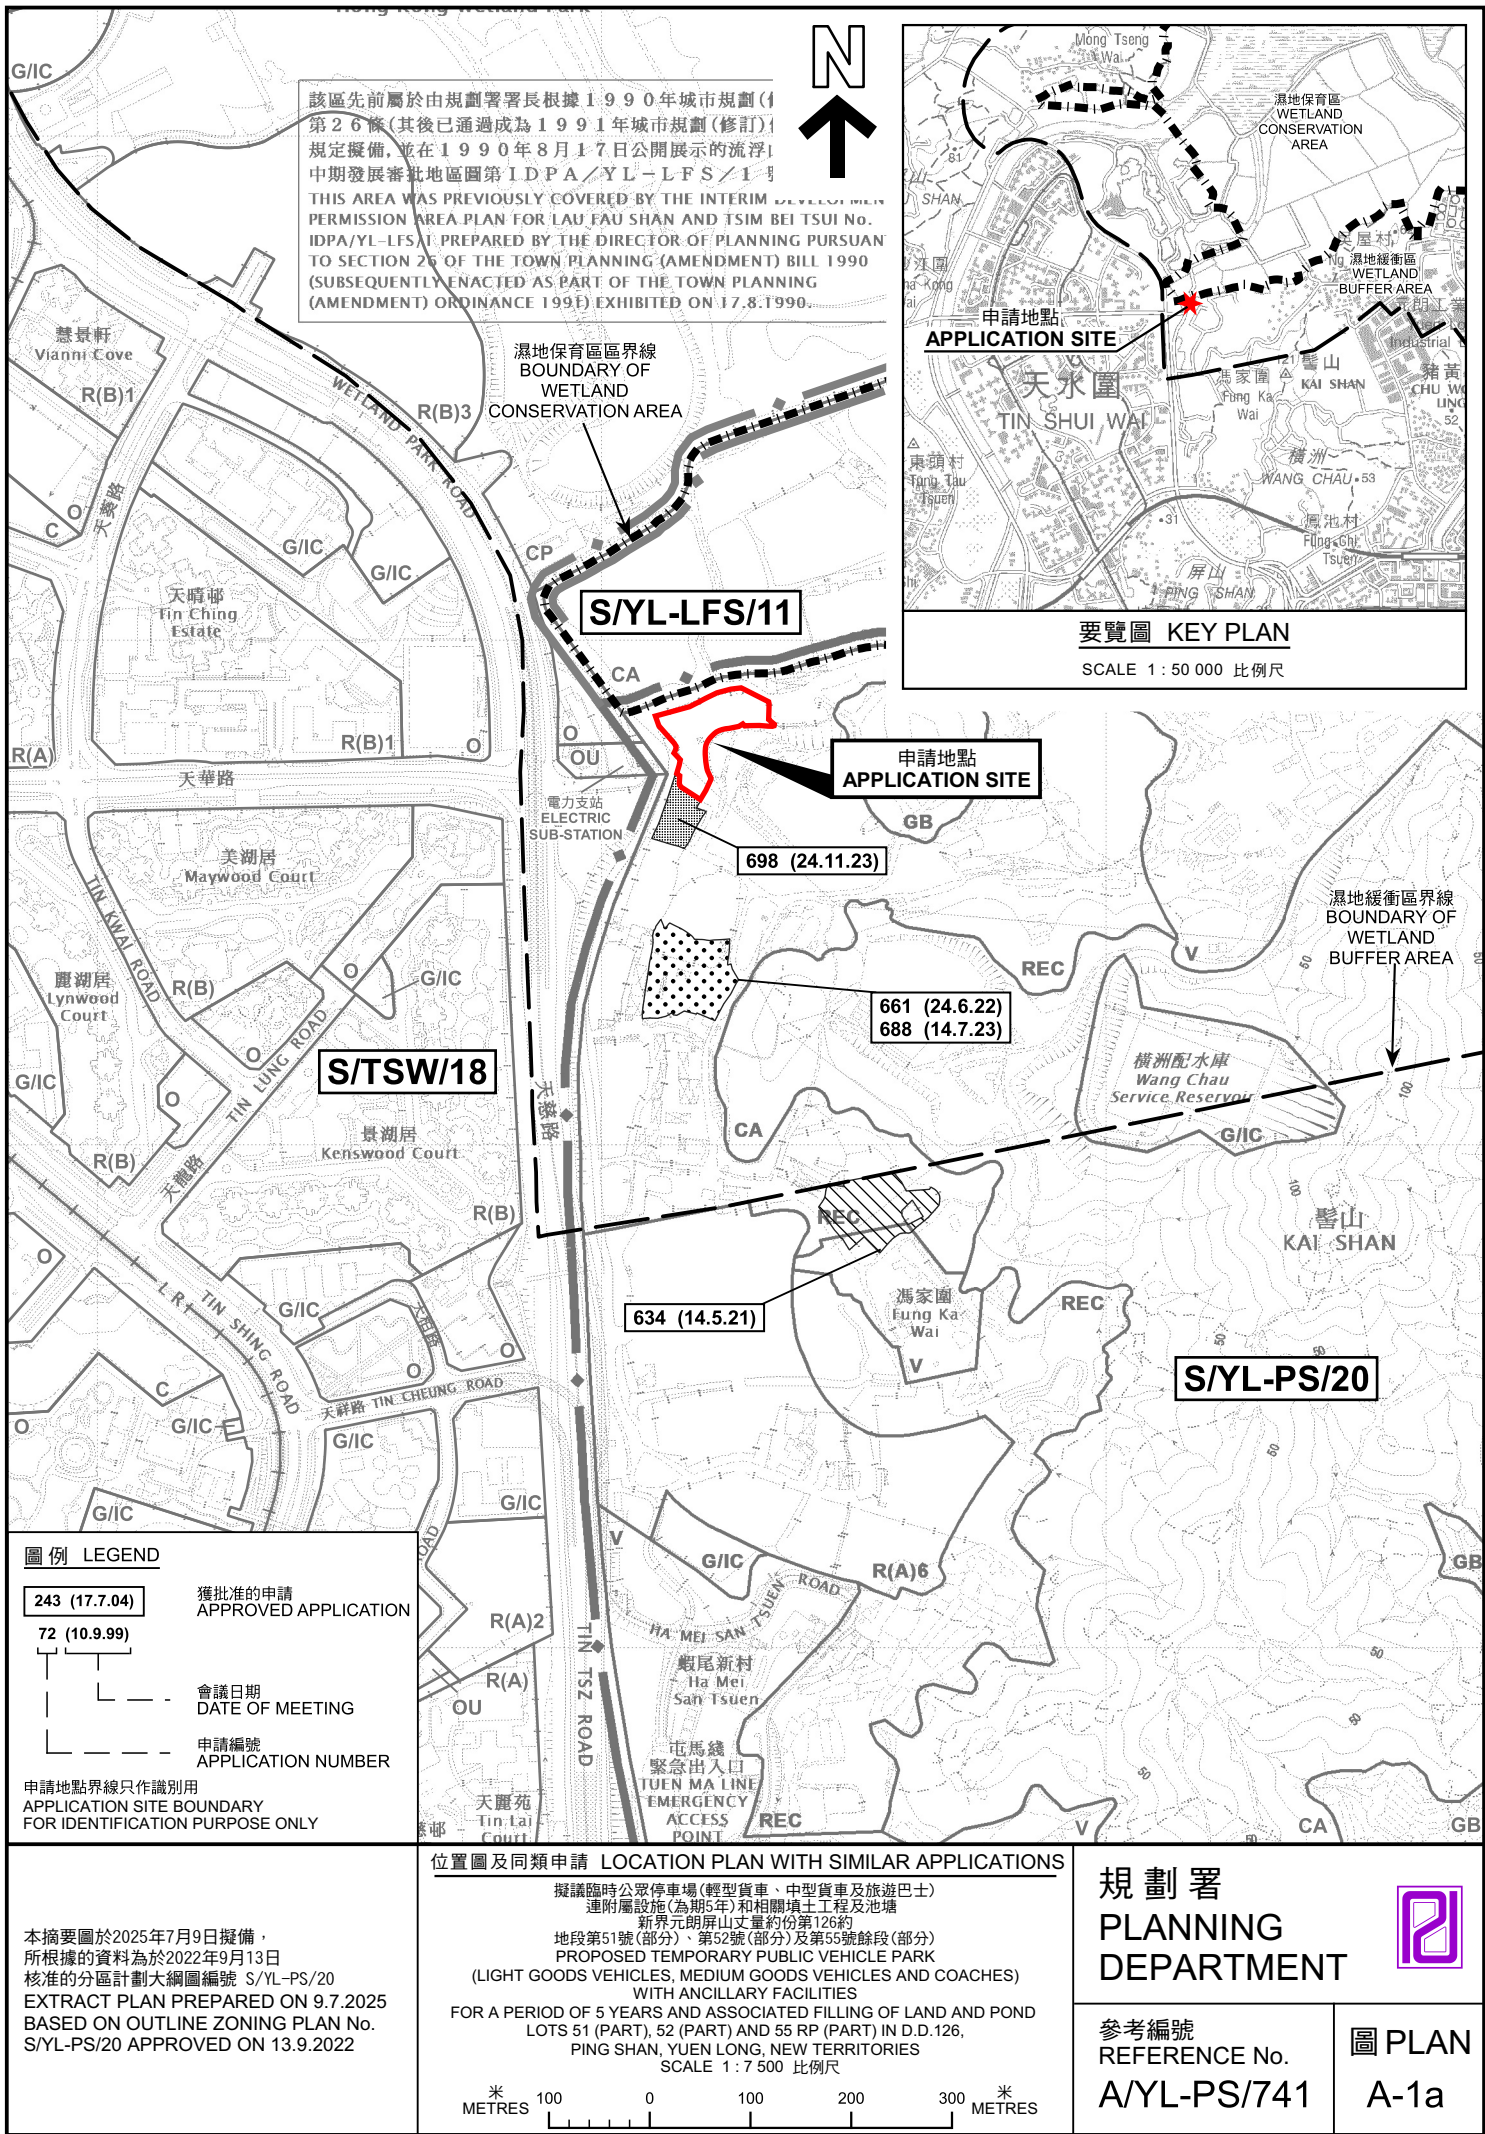

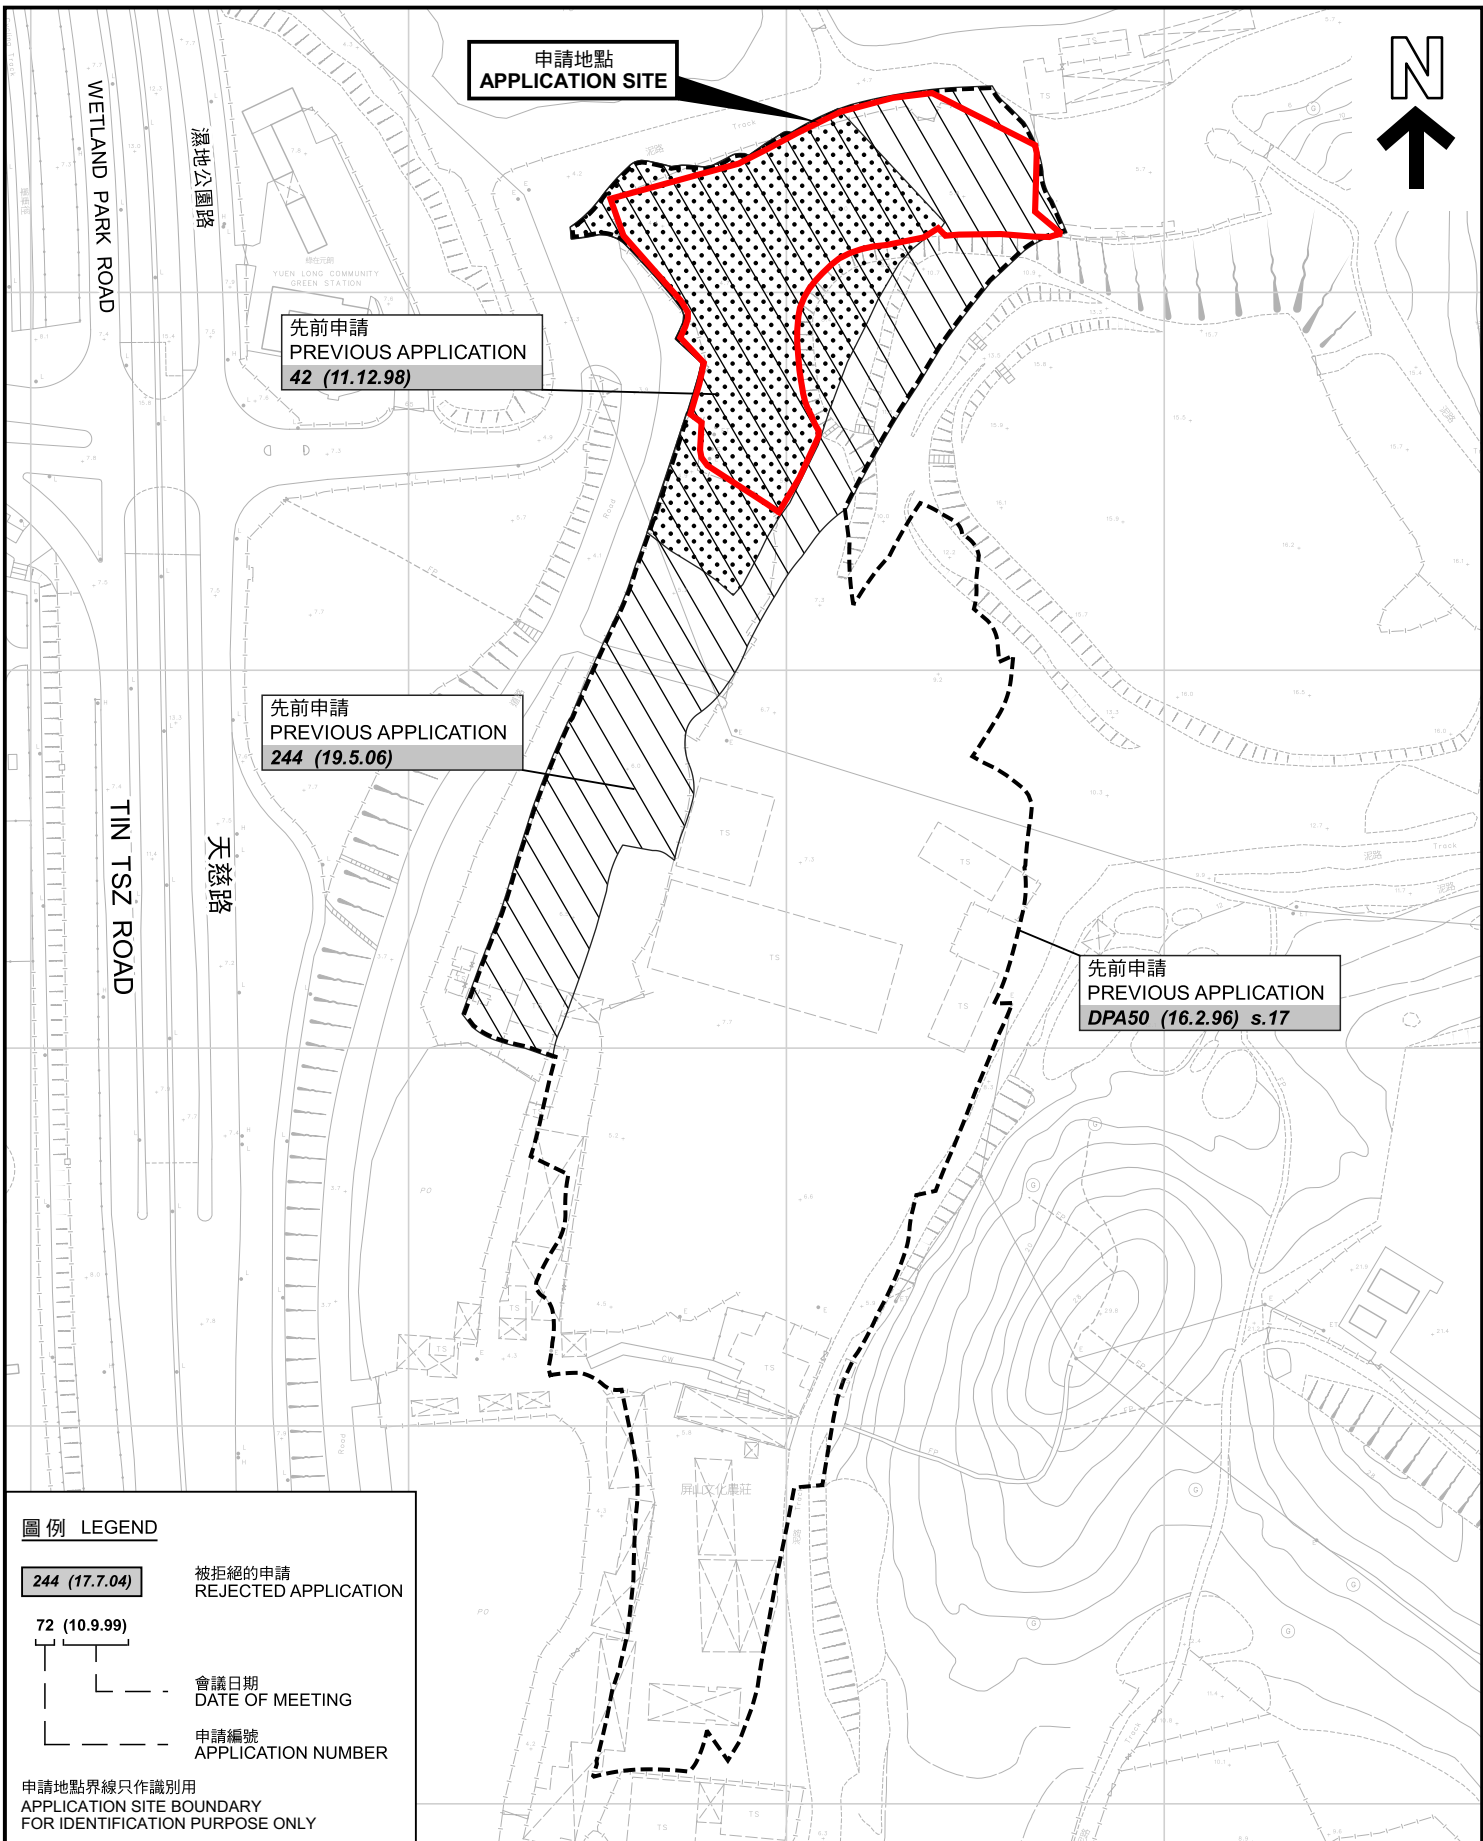

先前申請圖 PREVIOUS APPLICATIONS PLAN

擬議臨時公眾停車場(輕型貨車、中型貨車及旅遊巴士)
連附屬設施(為期5年)和相關填土工程及池塘
新界元朗屏山丈量約份第126約
地段第51號(部分)、第52號(部分)及第55號餘段(部分)
PROPOSED TEMPORARY PUBLIC VEHICLE PARK
(LIGHT GOODS VEHICLES, MEDIUM GOODS VEHICLES AND COACHES)
WITH ANCILLARY FACILITIES
FOR A PERIOD OF 5 YEARS AND ASSOCIATED FILLING OF LAND AND POND
LOTS 51 (PART), 52 (PART) AND 55 RP (PART) IN D.D. 126,
PING SHAN, YUEN LONG, NEW TERRITORIES
SCALE 1 : 2 000 比例尺

米 40 0 40 80 米
METRES

規劃署
PLANNING
DEPARTMENT




參考編號
REFERENCE No.
A/YL-PS/741

圖 PLAN
A-1b

本摘要圖於2025年7月9日擬備，所根據的
資料為測量圖編號 6-NW-3B
EXTRACT PLAN PREPARED ON 9.7.2025
BASED ON SURVEY SHEET No.
6-NW-3B

S/YL-LFS/11

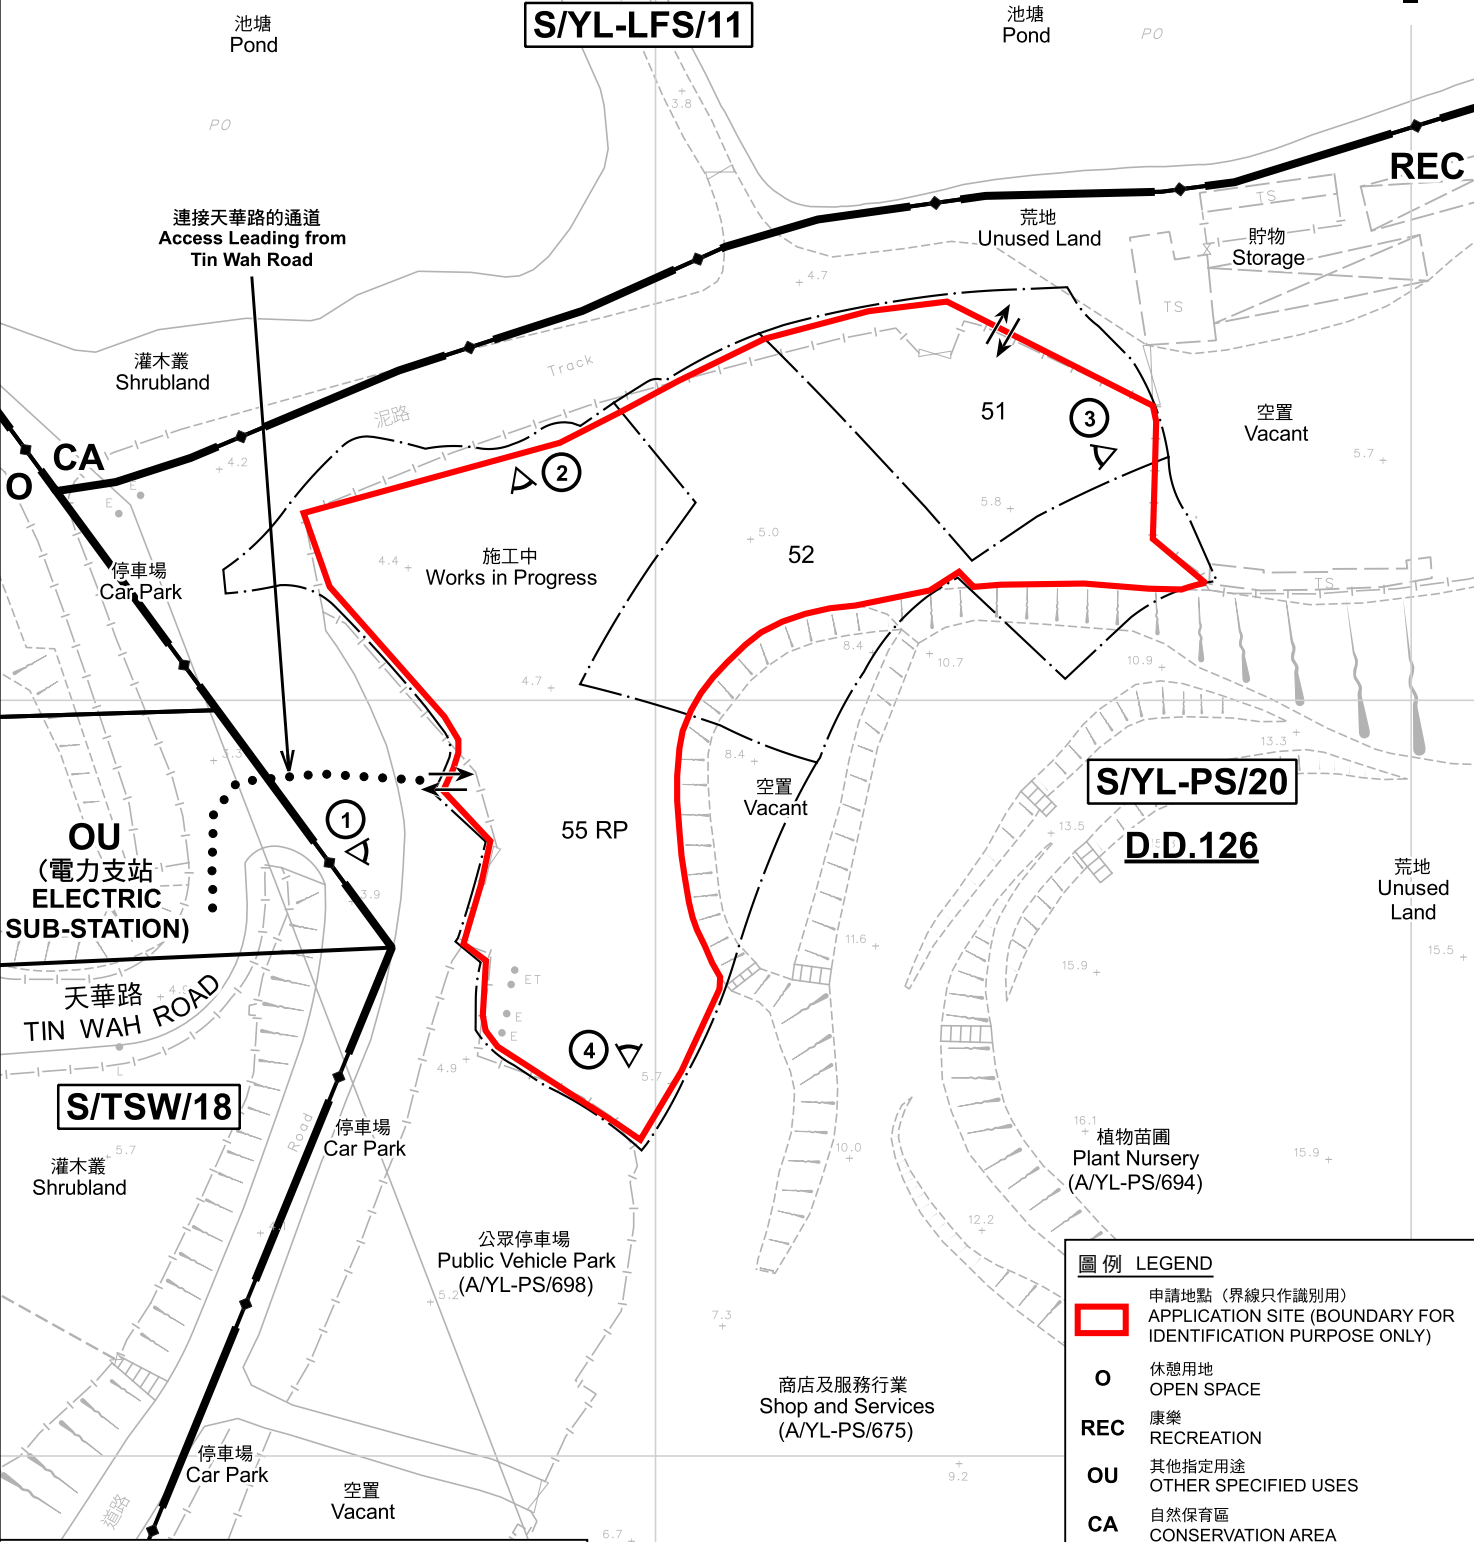

註釋 Notes :

2024年12月6日勘測的土地用途
Land uses shown on this plan are in accordance with the land use survey conducted by the Planning Department on 6.12.2024

本摘要圖於2025年7月11日擬備，所根據的資料為測量圖編號 6-NW-3B
EXTRACT PLAN PREPARED ON 11.7.2025
BASED ON SURVEY SHEET No. 6-NW-3B

平面圖 SITE PLAN

擬議臨時公眾停車場(輕型貨車、中型貨車及旅遊巴士)
連附屬設施(為期5年)和相關填土工程及池塘
新界元朗屏山丈量約份第126約
地段第51號(部分)、第52號(部分)及第55號餘段(部分)
PROPOSED TEMPORARY PUBLIC VEHICLE PARK
(LIGHT GOODS VEHICLES, MEDIUM GOODS VEHICLES AND COACHES)
WITH ANCILLARY FACILITIES
FOR A PERIOD OF 5 YEARS AND ASSOCIATED FILLING OF LAND AND POND
LOTS 51 (PART), 52 (PART) AND 55 RP (PART) IN D.D. 126,
PING SHAN, YUEN LONG, NEW TERRITORIES
SCALE 1 : 1 000 比例尺

米 20 0 20 40 米
METRES

圖例 LEGEND


- 申請地點 (界線只作識別用)
APPLICATION SITE (BOUNDARY FOR IDENTIFICATION PURPOSE ONLY)
- 休憩用地
OPEN SPACE
- 康樂
RECREATION
- 其他指定用途
OTHER SPECIFIED USES
- 自然保育區
CONSERVATION AREA
- 實地照片的觀景點
VIEWING POINT OF SITE PHOTO
- 入口/出口
INGRESS / EGRESS

規劃署
PLANNING
DEPARTMENT



參考編號
REFERENCE No.
A/YL-PS/741

圖 PLAN
A-2

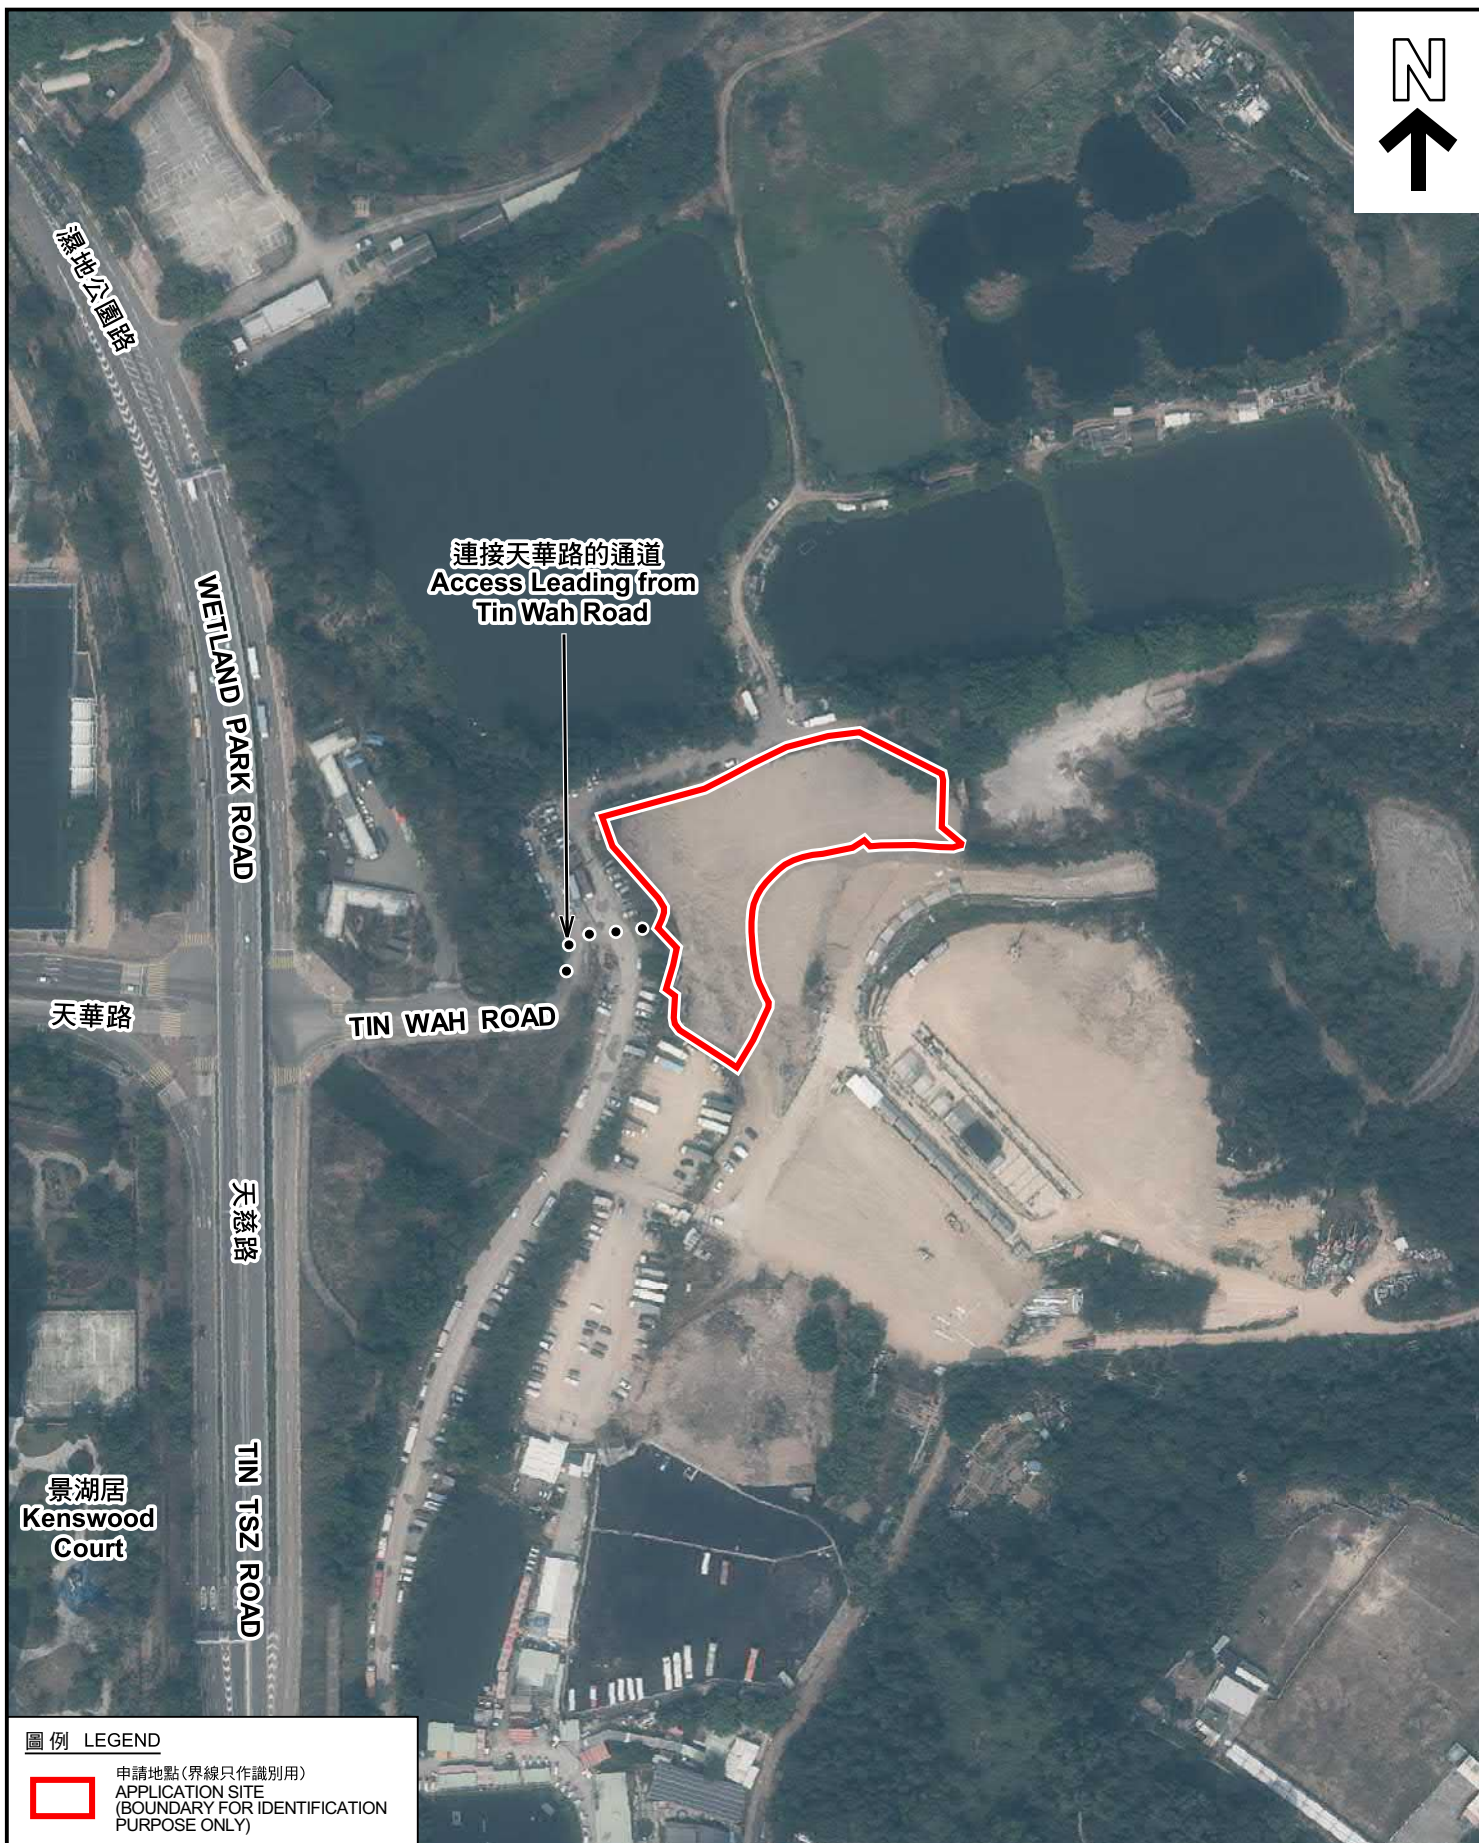

圖例 LEGEND



申請地點(界線只作識別用)
APPLICATION SITE
(BOUNDARY FOR IDENTIFICATION
PURPOSE ONLY)

航攝照片 AERIAL PHOTO

擬議臨時公眾停車場(輕型貨車、中型貨車及旅遊巴士)
連附屬設施(為期5年)和相關填土工程及池塘

新界元朗屏山丈量約份第126約
地段第51號(部分)、第52號(部分)及第55號餘段(部分)

PROPOSED TEMPORARY PUBLIC VEHICLE PARK
(LIGHT GOODS VEHICLES, MEDIUM GOODS VEHICLES AND COACHES)
WITH ANCILLARY FACILITIES

FOR A PERIOD OF 5 YEARS AND ASSOCIATED FILLING OF LAND AND POND
LOTS 51 (PART), 52 (PART) AND 55 RP (PART) IN D.D.126,
PING SHAN, YUEN LONG, NEW TERRITORIES

規劃署
PLANNING
DEPARTMENT



參考編號
REFERENCE No.
A/YL-PS/741

圖 PLAN
A-3

本摘要圖於2025年7月9日擬備，所根據
的資料為地政總署於2023年2月24日拍得
的航攝照片編號 E187442C
EXTRACT PLAN PREPARED ON 9.7.2025
BASED ON AERIAL PHOTO No.
E187442C TAKEN ON 24.2.2023
BY LANDS DEPARTMENT



實地照片 SITE PHOTOS

擬議臨時公眾停車場(輕型貨車、中型貨車及旅遊巴士)
連附屬設施(為期5年)和相關填土工程及池塘
新界元朗屏山丈量約份第126約
地段第51號(部分)、第52號(部分)及第55號餘段(部分)
PROPOSED TEMPORARY PUBLIC VEHICLE PARK
(LIGHT GOODS VEHICLES, MEDIUM GOODS VEHICLES AND COACHES)
WITH ANCILLARY FACILITIES
FOR A PERIOD OF 5 YEARS AND ASSOCIATED FILLING OF LAND AND POND
LOTS 51 (PART), 52 (PART) AND 55 RP (PART) IN D.D.126,
PING SHAN, YUEN LONG, NEW TERRITORIES

規劃署
PLANNING
DEPARTMENT



參考編號
REFERENCE No.
A/YL-PS/741

圖 PLAN
A-4

本圖於2025年7月9日擬備，所根據的
資料為攝於2025年7月8日的實地照片
PLAN PREPARED ON 9.7.2025
BASED ON SITE PHOTOS
TAKEN ON 8.7.2025