


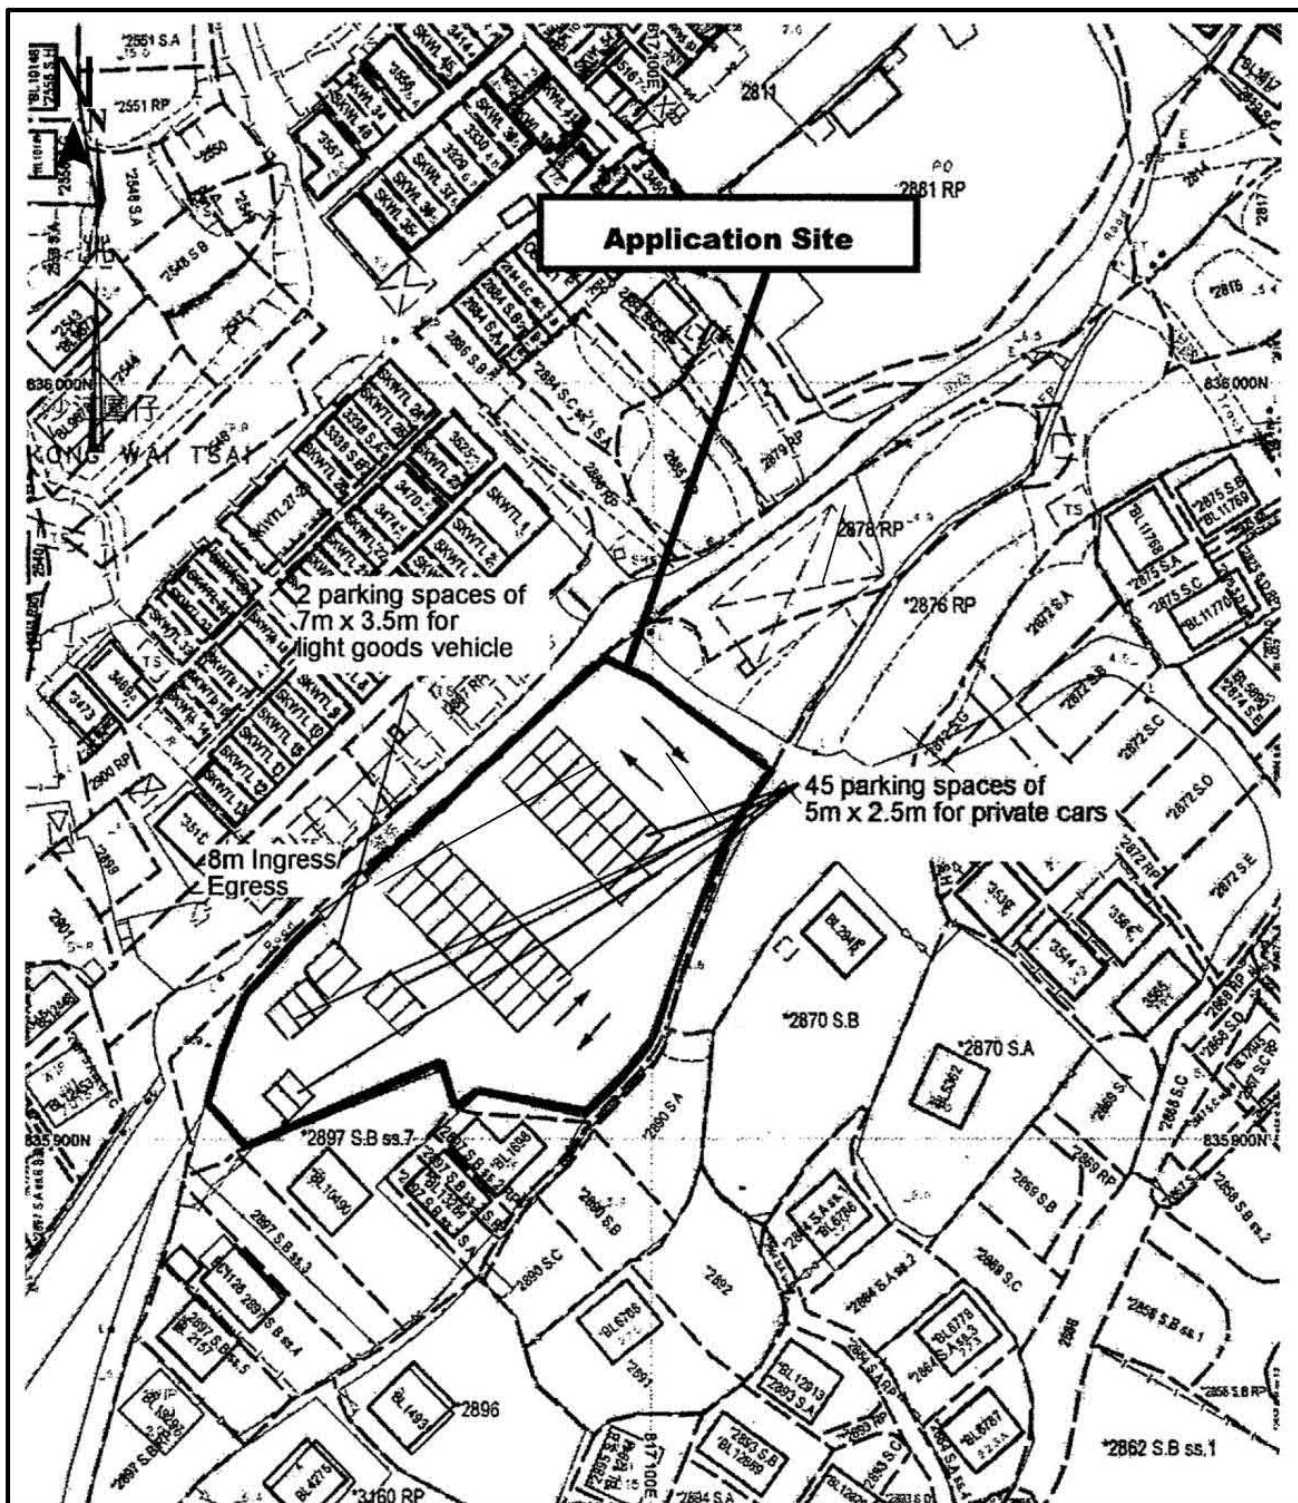

Project 項目名稱:

Proposed Temporary Public Vehicle Park for Private Cars and Light Goods Vehicles for a Period of 3 Years Lots 2888 RP (Part) and 2889 RP (Part) in D.D. 129, Sha Kong Wai, Yuen Long, N.T.

Drawing Title 圖紙標題:

Layout Plan



Remarks 備註:

Drawing No. 圖號:

Scale 比例:


參考編號
REFERENCE No.
A/YL-LFS/562

繪圖 DRAWING
A-1

(摘錄自申請人於25. 6. 2025呈交的申請書)
(Extract from Applicant's
Submission of 25.6.2025)



Tree	Approximate Height	Spacing
○ Existing <i>Melaleuca leucadendron</i>	2.75m	3m to 4m

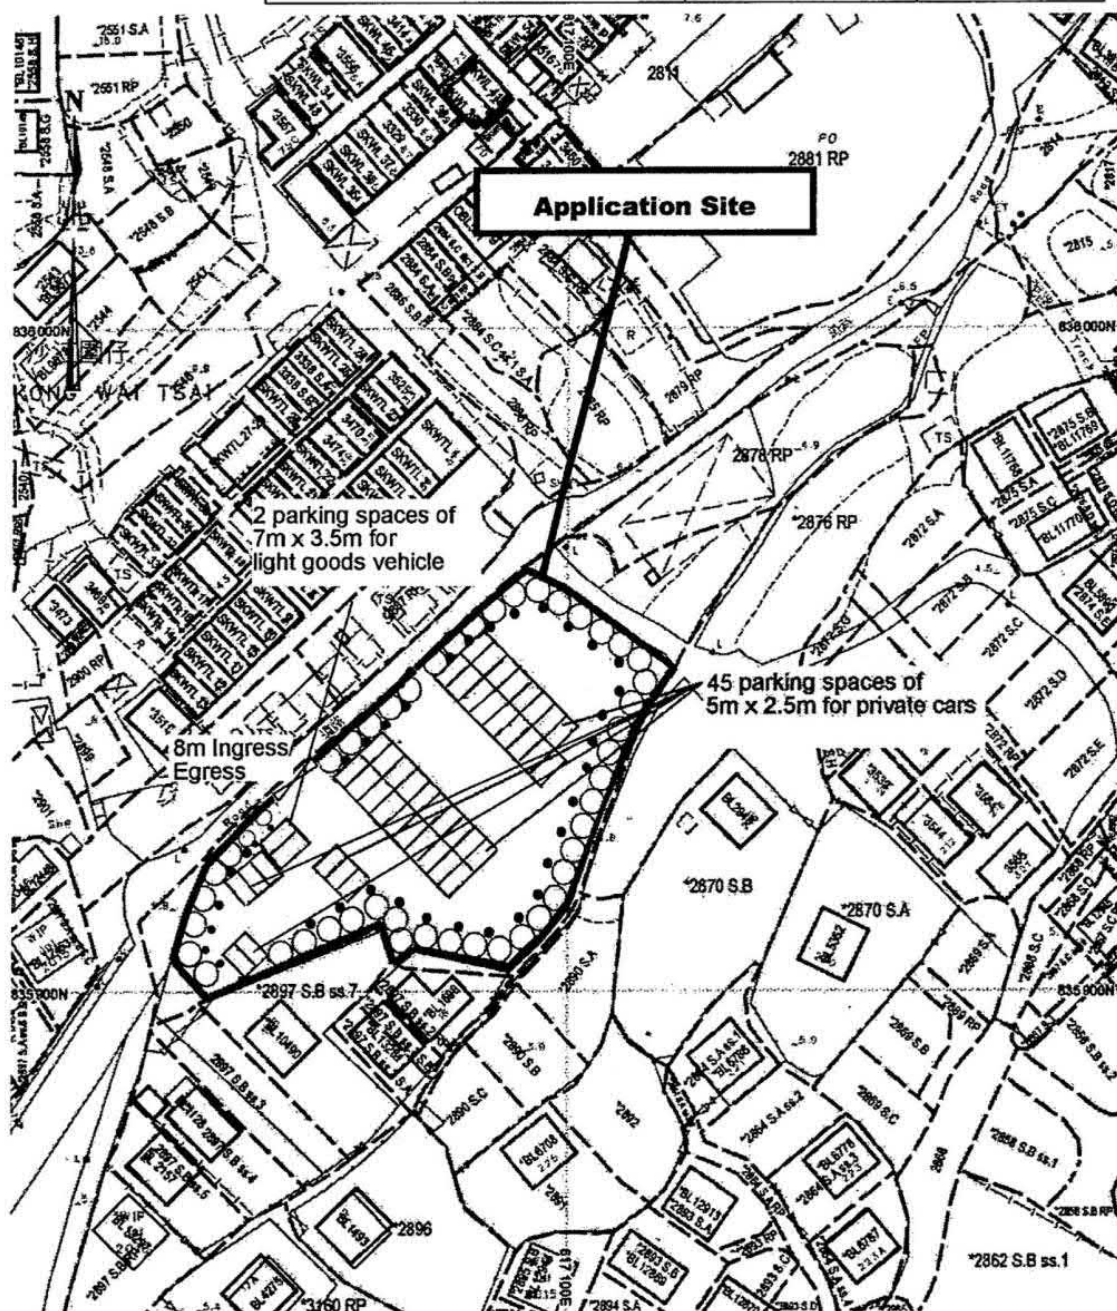

Project 項目名稱:

Proposed Temporary Public Vehicle Park for Private Cars and Light Goods Vehicles for a Period of 3 Years Lots 2888 RP (Part) and 2889 RP (Part) in D.D. 129, Sha Kong Wai, Yuen Long, N.T.

Drawing Title 圖紙標題:

Existing Landscape & Tree Preservation Plan

Drawing No. 圖號:



Remarks 備註:


- Existing metal bollards

Scale 比例:

參考編號
REFERENCE No.
A/YL-LFS/562

繪圖 DRAWING
A-3


(摘錄自申請人於25. 6. 2025呈交的申請書)
(Extract from Applicant's
Submission of 25.6.2025)

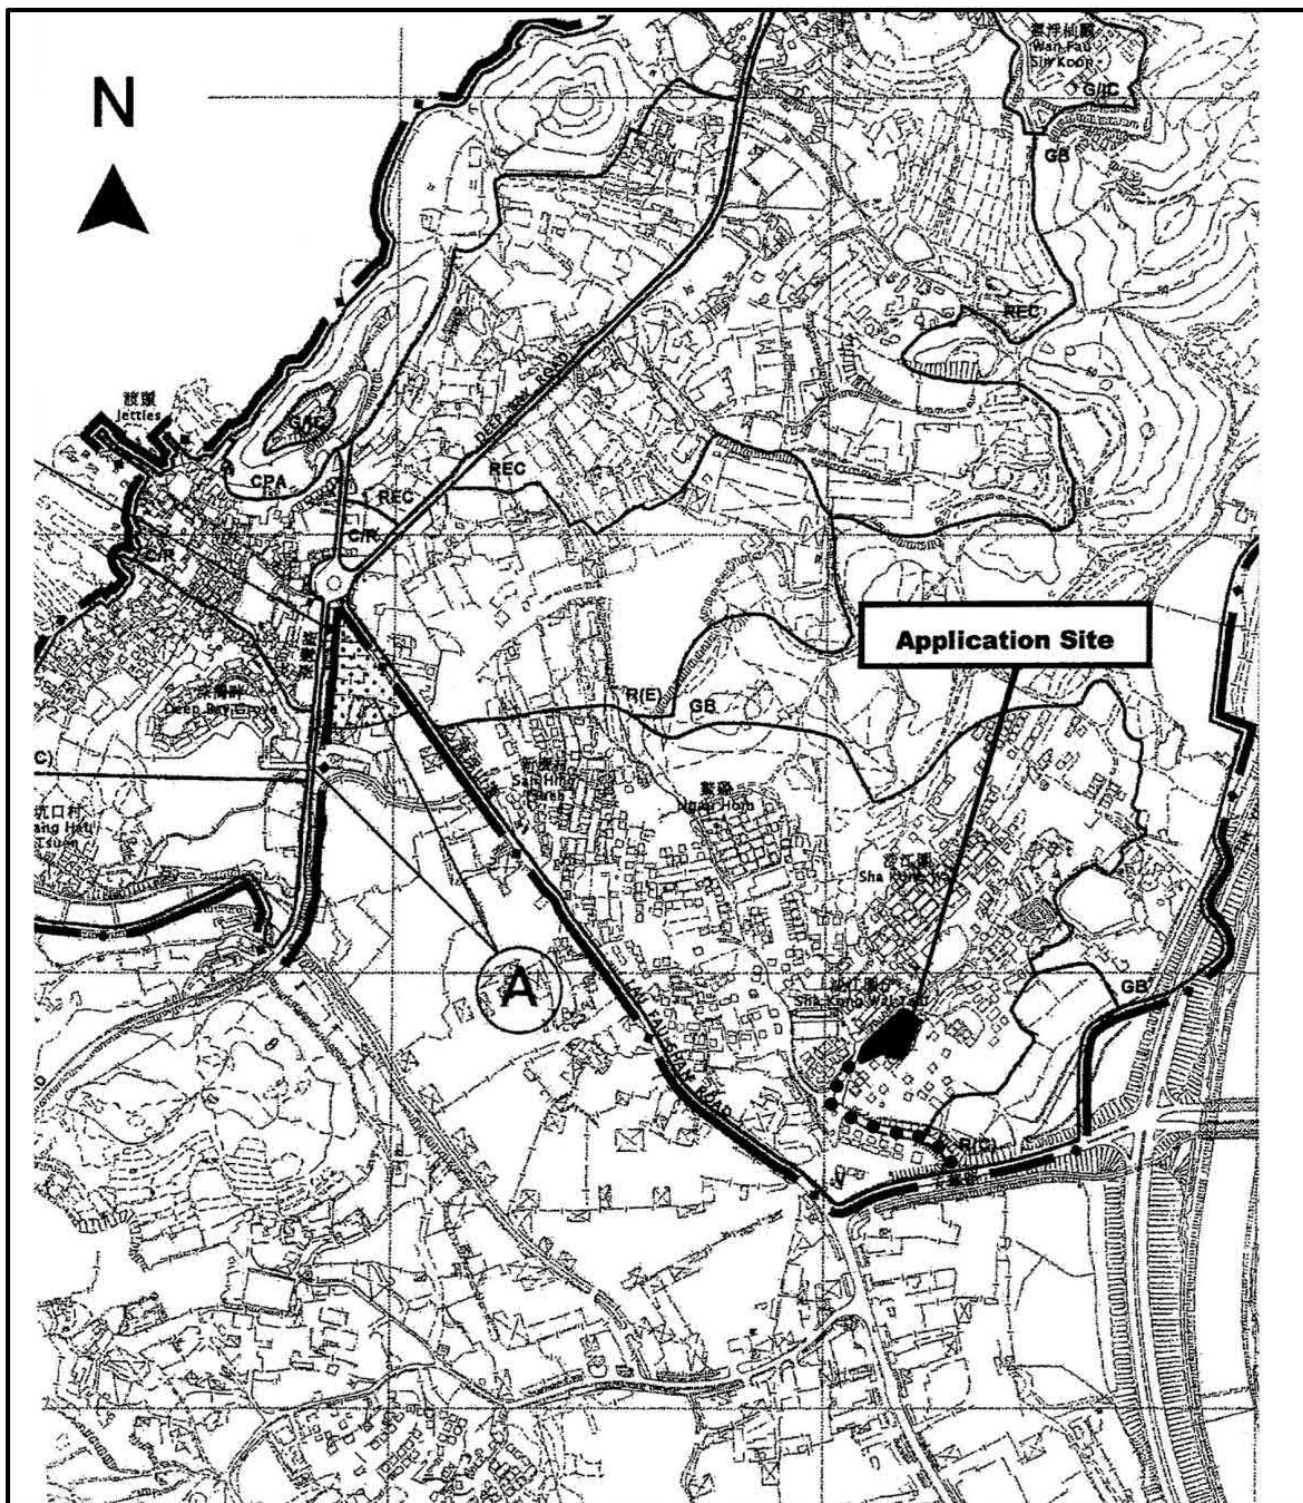

Project 項目名稱: Proposed Temporary Public Vehicle Park for Private Cars and Light Goods Vehicles for a Period of 3 Years Lots 2888 RP (Part) and 2889 RP (Part) in D.D. 129, Sha Kong Wai, Yuen Long, N.T.	Drawing Title 圖紙標題: Location Plan Drawing No. 圖號:		Remarks 備註: ... Vehicular access leading from Tin Wah Road Scale 比例:
--	--	--	---

參考編號 REFERENCE No. A/YL-LFS/562	繪圖 DRAWING A-4
--	------------------------------

(摘錄自申請人於2.7.2025呈交的補充資料)
(Extract from Applicant's Supplementary Information Submitted on 2.7.2025)

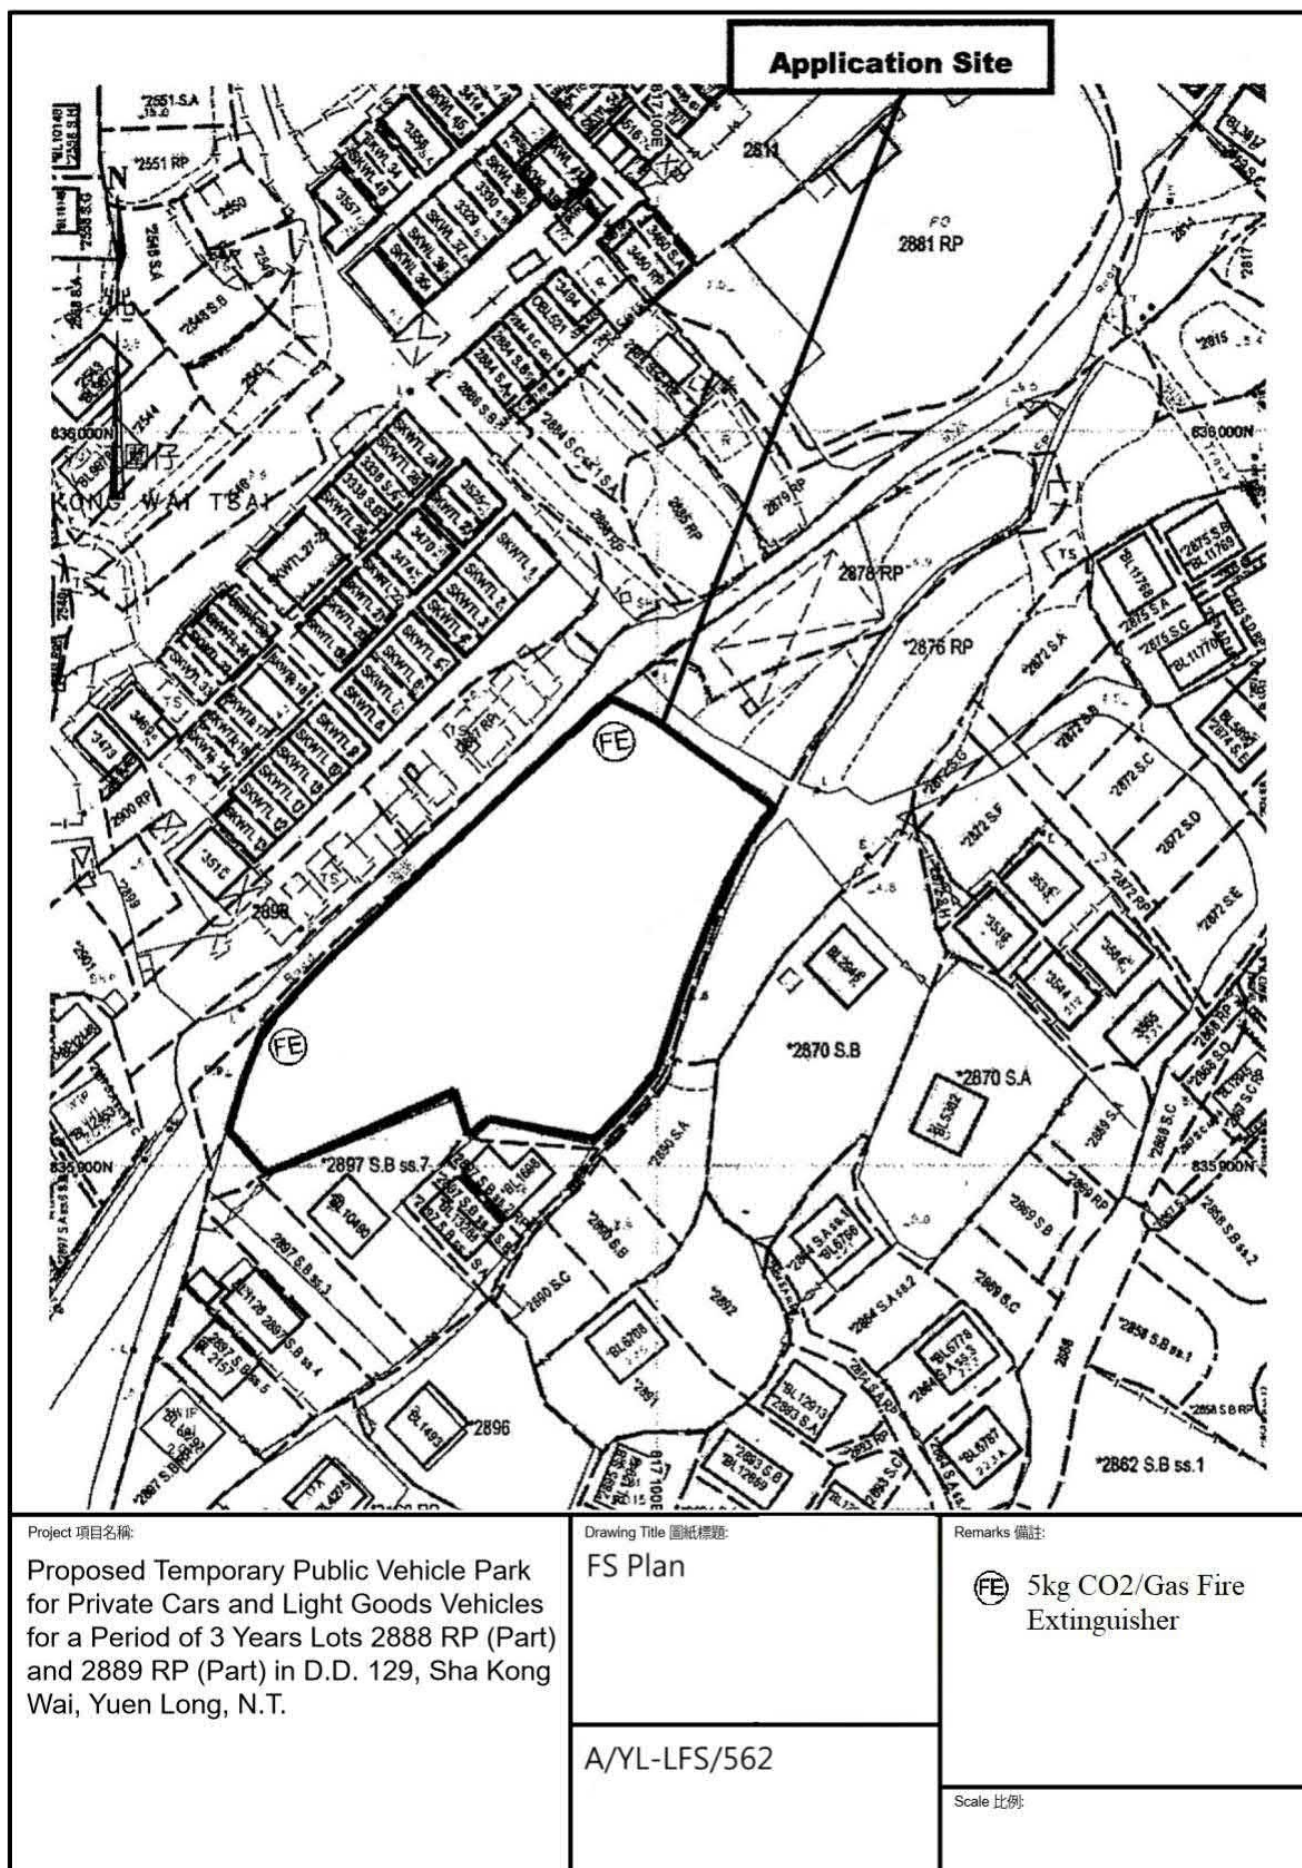



鰲磡
Ngau Hom

沙江圍
Sha Kong Wai

富麗山莊
Flowery Villa

沙江圍仔
Sha Kong Wai Tsai

民德路

流浮山道

連接天華路的通道
ACCESS LEADING FROM
TIN WAH ROAD

MAN TAK ROAD

天華路

TIN WAH ROAD

LAU FAU SHAN ROAD

圖例 LEGEND



申請地點(界線只作識別用)
APPLICATION SITE
(BOUNDARY FOR IDENTIFICATION
PURPOSE ONLY)

航攝照片 AERIAL PHOTO

臨時私家車及輕型貨車公眾停車場的規劃許可續期(為期3年)
元朗沙江圍丈量約份第129約地段第2888號餘段(部分)及第2889號餘段(部分)
RENEWAL OF PLANNING APPROVAL FOR TEMPORARY PUBLIC
VEHICLE PARK FOR PRIVATE CARS AND LIGHT GOODS VEHICLES
FOR A PERIOD OF 3 YEARS
LOTS 2888 RP (PART) AND 2889 RP (PART) IN D.D. 129,
SHA KONG WAI, YUEN LONG

規劃署
PLANNING
DEPARTMENT



參考編號
REFERENCE No.
A/YL-LFS/562

圖 PLAN
A-3

本摘要圖於2025年7月28日擬備，所根據
的資料為地政總署於2024年12月6日拍得
的航攝照片編號 E244088C
EXTRACT PLAN PREPARED ON 28.7.2025
BASED ON AERIAL PHOTO No.
E244088C TAKEN ON 6.12.2024
BY LANDS DEPARTMENT



申請地點界線只作識別用 APPLICATION SITE BOUNDARY FOR IDENTIFICATION PURPOSE ONLY

實地照片 SITE PHOTOS

臨時私家車及輕型貨車公眾停車場的規劃許可續期(為期3年)
元朗沙江圍丈量約份第129約地段第2888號餘段(部分)及第2889號餘段(部分)
RENEWAL OF PLANNING APPROVAL FOR TEMPORARY PUBLIC
VEHICLE PARK FOR PRIVATE CARS AND LIGHT GOODS VEHICLES
FOR A PERIOD OF 3 YEARS
LOTS 2888 RP (PART) AND 2889 RP (PART) IN D.D. 129,
SHA KONG WAI, YUEN LONG

規 劃 署
PLANNING
DEPARTMENT



參考編號
REFERENCE No.
A/YL-LFS/562

圖 PLAN
A-4

本圖於2025年8月7日擬備，所根據的資料為攝於2025年7月4日的實地照片
PLAN PREPARED ON 7.8.2025
BASED ON SITE PHOTOS
TAKEN ON 4.7.2025