


要覽圖 KEY PLAN

SCALE 1:50 000 比例尺

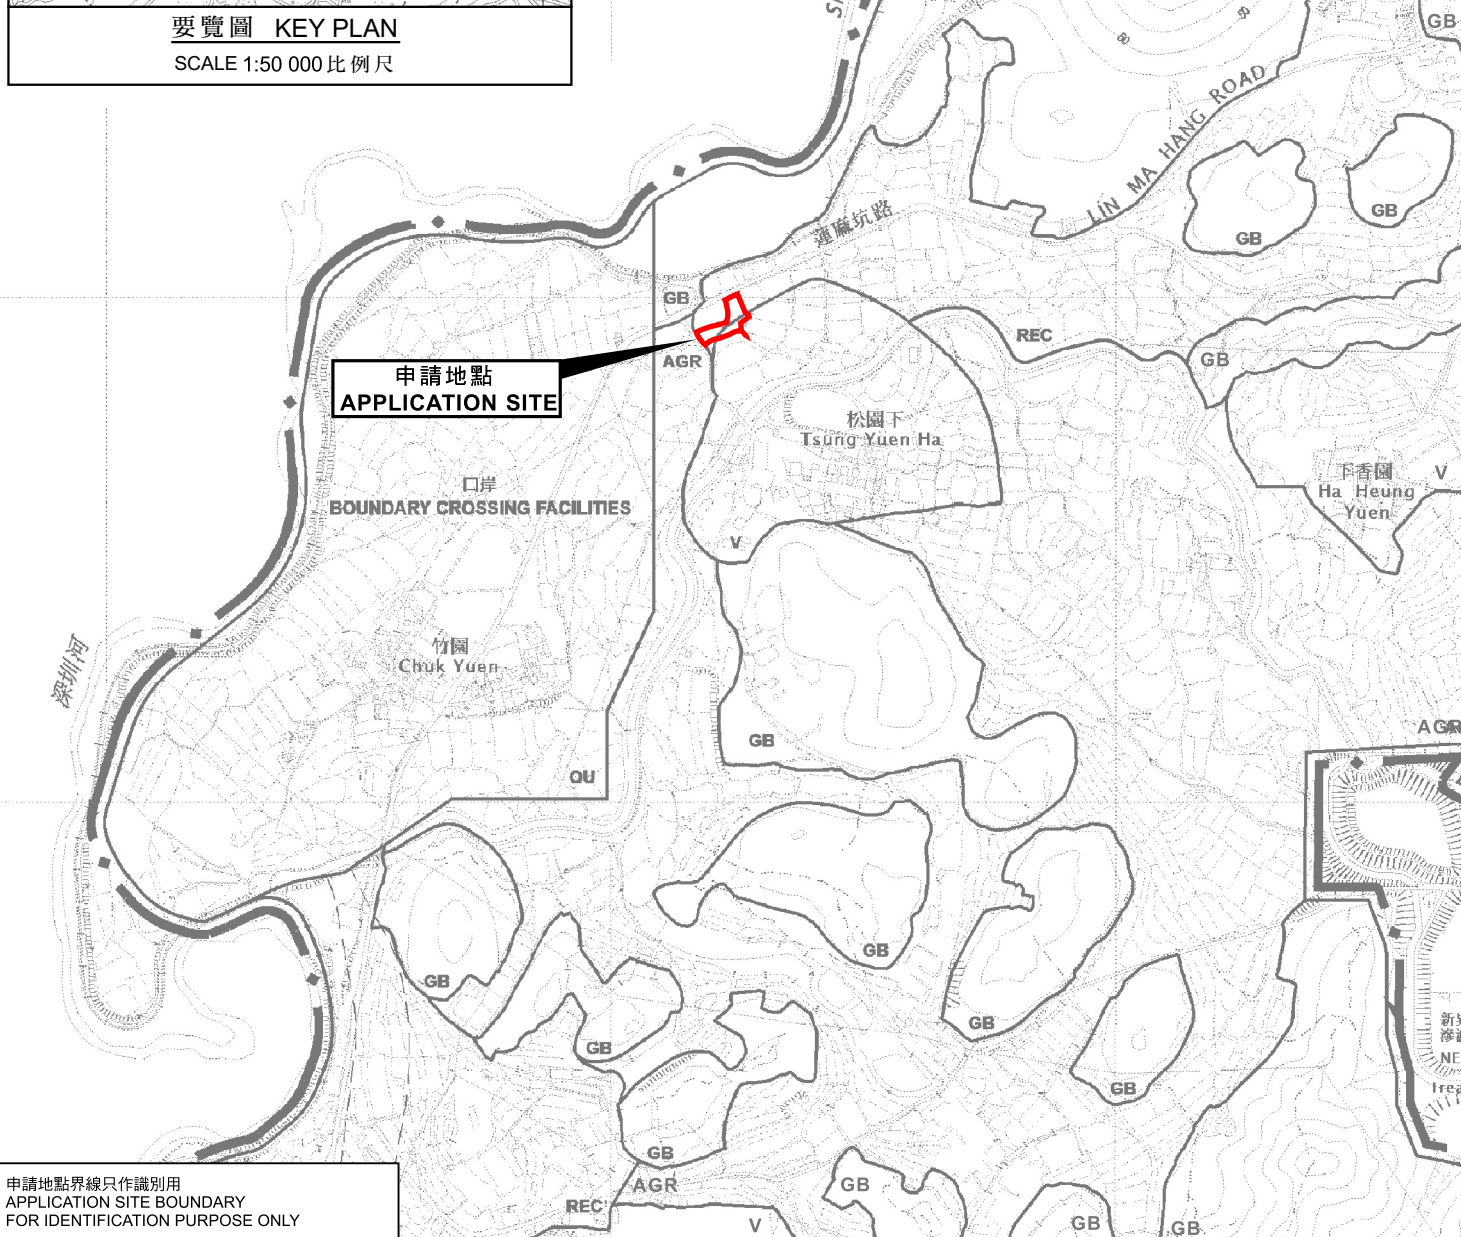

申請地點界線只作識別用
APPLICATION SITE BOUNDARY
FOR IDENTIFICATION PURPOSE ONLY

位置圖 LOCATION PLAN

擬議臨時公眾停車場(貨櫃車除外)連附屬辦公室及相關填土工程(為期3年)
新界打鼓嶺北蓮麻坑路丈量約份第78約地段第385號B分段餘段(部分)和
毗連政府土地

PROPOSED TEMPORARY PUBLIC VEHICLE PARK
(EXCLUDING CONTAINER VEHICLE) WITH ANCILLARY OFFICE AND
ASSOCIATED FILLING OF LAND FOR A PERIOD OF 3 YEARS
LOT 385 S.B RP (PART) IN D.D. 78 AND
ADJOINING GOVERNMENT LAND, LIN MA HANG ROAD, TA KWU LING NORTH, N.T.
SCALE 1:7 500 比例尺

米 100 0 100 200 300 米
METRES

規劃署
PLANNING
DEPARTMENT



參考編號
REFERENCE No.
A/NE-TKLN/104

圖 PLAN
A-1