




要覽圖 KEY PLAN

SCALE 1:50 000 比例尺

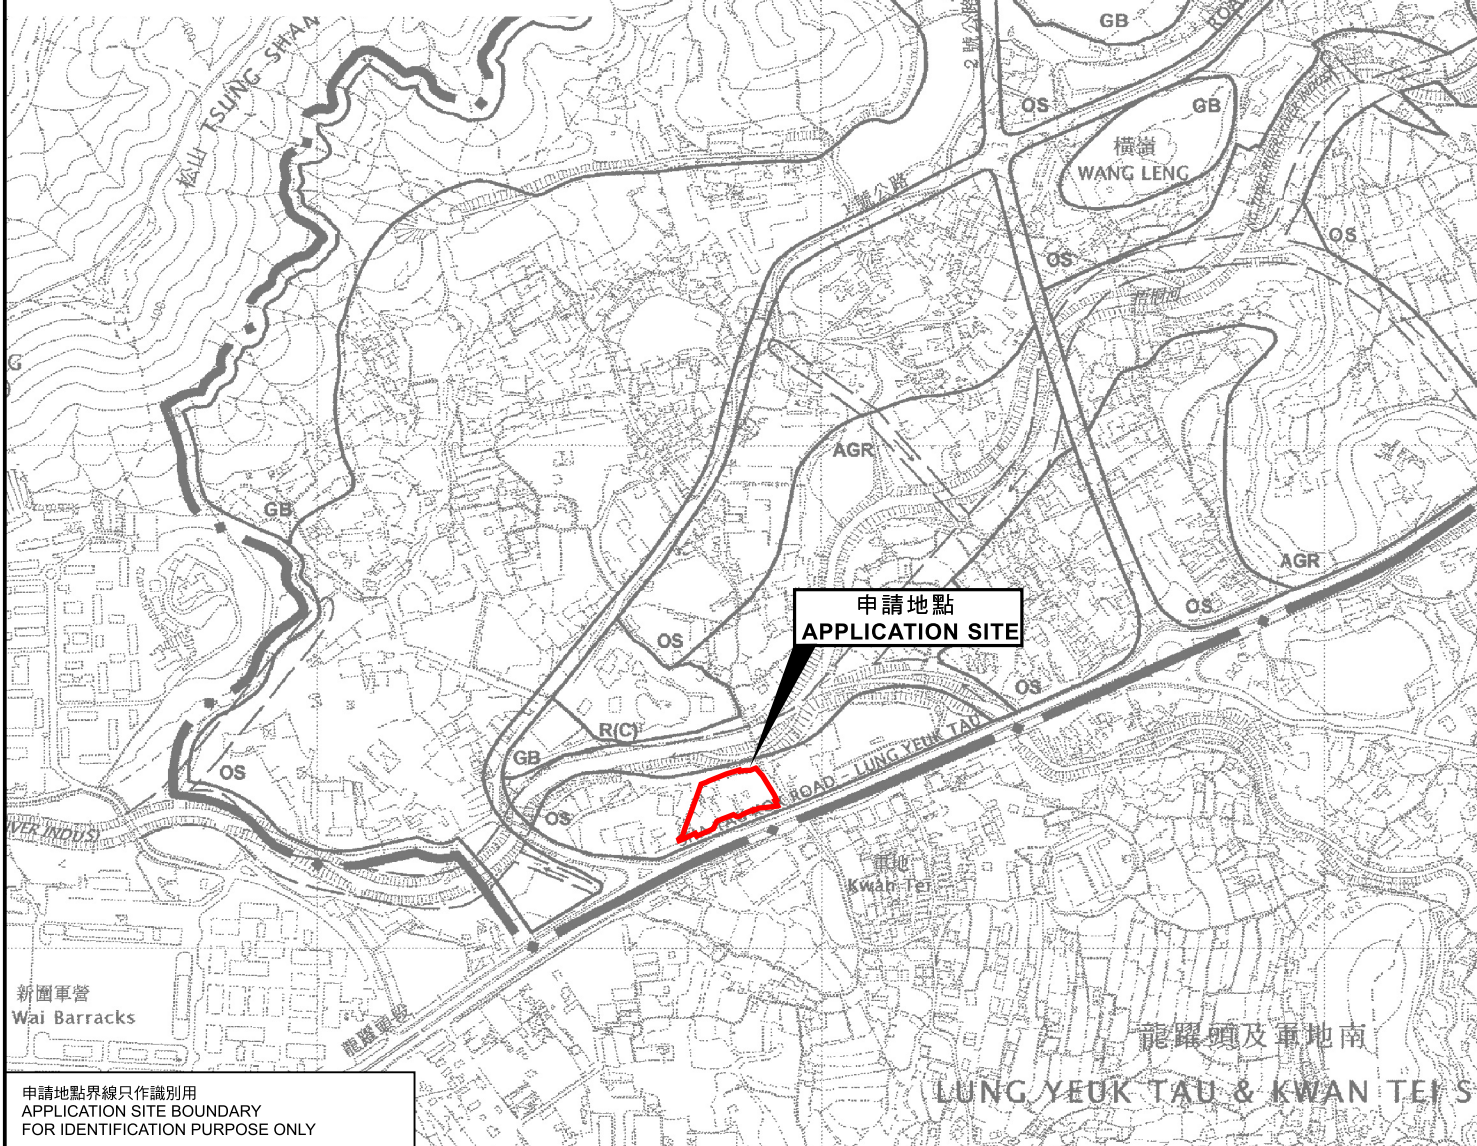


申請地點界線只作識別用
APPLICATION SITE BOUNDARY
FOR IDENTIFICATION PURPOSE ONLY

位置圖 LOCATION PLAN

擬議臨時電動車充電站(電動的士、汽車修理工場、商店及服務行業(汽車陳列室)及食肆連附屬辦公室(為期5年))

新界粉嶺龍躍頭丈量約份第83約補租地段第464號A分段餘段(部分)及毗連政府土地
PROPOSED TEMPORARY ELECTRIC VEHICLE CHARGING STATION (FOR ELECTRIC TAXI),
VEHICLE REPAIR WORKSHOP, SHOP AND SERVICES (MOTOR VEHICLE SHOWROOM) AND
EATING PLACE WITH ANCILLARY OFFICE FOR A PERIOD OF 5 YEARS
TAXLORD LOT 464 S.A RP (PART) IN D.D.83 AND ADJOINING GOVERNMENT LAND,
LUNG YEUK TAU, FANLING, N.T.

SCALE 1:7 500 比例尺

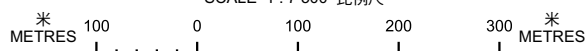

規劃署
Planning Department

參考編號
REFERENCE No.
A/NE-TKL/813

圖 PLAN
A-1