
2025年 8月 2 7日

針文件在

2 7 AUG 2025

This document is received on The Town Planning Board will formally acknowledge the date of receipt of the application only upon receipt of all the required information and documents.

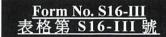

APPLICATION FOR PERMISSION **UNDER SECTION 16 OF** THE TOWN PLANNING ORDINANCE (CAP. 131)

根據《城市規劃條例》(第131章) 第 16 條 遞 交 的 許 可

Applicable to Proposal Only Involving Temporary Use/Development of Land and/or Building Not Exceeding 3 Years in Rural Areas or Regulated Areas, or Renewal of Permission for such Temporary Use or Development*

適用於祇涉及位於鄉郊地區或受規管地區土地上及/或建築物內進行 為期不超過三年的臨時用途/發展或該等臨時用途/發展的許可續期的建議*

*Form No. S16-I should be used for other Temporary Use/Development of Land and/or Building (e.g. temporary use/developments in the Urban Area) and Renewal of Permission for such Temporary Use or Development. *其他土地上及/或建築物内的臨時用途/發展 (例如位於市區內的臨時用途或發展)及有關該等臨時用途/發 展的許可續期,應使用表格第S16-I 號。

Applicant who would like to publish the notice of application in local newspapers to meet one of the Town Planning Board's requirements of taking reasonable steps to obtain consent of or give notification to the current land owner, please refer to the following link regarding publishing the notice in the designated newspapers: https://www.tpb.gov.hk/en/plan application/apply.html

申請人如欲在本地報章刊登申請通知,以採取城市規劃委員會就取得現行土地擁有人的同意或通知現行 土地擁有人所指定的其中一項合理步驟,請瀏覽以下網址有關在指定的報章刊登通知: https://www.tpb.gov.hk/tc/plan application/apply.html

General Note and Annotation for the Form

填寫表格的一般指引及註解

- "Current land owner" means any person whose name is registered in the Land Registry as that of an owner of the land to which the application relates, as at 6 weeks before the application is made
 - 「現行土地擁有人」指在提出申請前六星期,其姓名或名稱已在土地註冊處註冊為該申請所關乎的 土地的擁有人的人
- & Please attach documentary proof 請夾附證明文件
- ^ Please insert number where appropriate 請在適當地方註明編號

Please fill "NA" for inapplicable item 請在不適用的項目填寫「不適用」

Please use separate sheets if the space provided is insufficient 如所提供的空間不足,請另頁說明

Please insert a 「✔」at the appropriate box 請在適當的方格內上加上「✔」號

250	1835	3
For Official Use Only	Application No. 申請編號	A/NE-FTA/265
請勿填寫此欄	Date Received 收到日期	2 7 AUG 2025

- 1. The completed form and supporting documents (if any) should be sent to the Secretary, Town Planning Board (the Board), 15/F, North Point Government Offices, 333 Java Road, North Point, Hong Kong. 申請人須把填妥的申請表格及其他支持申請的文件(倘有),送交香港北角渣華道 333 號北角政府合署 15 樓城市規劃委員會(下稱「委員會」)秘書收。
- 2. Please read the "Guidance Notes" carefully before you fill in this form. The document can be downloaded from the Board's website at http://www.tpb.gov.hk/. It can also be obtained from the Secretariat of the Board at 15/F, North Point Government Offices, 333 Java Road, North Point, Hong Kong (Tel: 2231 4810 or 2231 4835), and the Planning Enquiry Counters of the Planning Department (Hotline: 2231 5000) (17/F, North Point Government Offices, 333 Java Road, North Point, Hong Kong and 14/F, Sha Tin Government Offices, 1 Sheung Wo Che Road, Sha Tin, New Territories). 請先細閱《申請須知》的資料單張,然後填寫此表格。該份文件可從委員會的網頁下載(網址: http://www.tpb.gov.hk/),亦可向委員會秘書處(香港北角渣華道 333 號北角政府合署 15 樓-電話:2231 4810 或 2231 4835)及規劃署的規劃資料查詢處(熱線:2231 5000)(香港北角渣華道 333 號北角政府合署 17 樓及新界沙田上禾輋路 1 號沙田政府合署 14 樓)索取。
- 3. This form can be downloaded from the Board's website, and obtained from the Secretariat of the Board and the Planning Enquiry Counters of the Planning Department. The form should be typed or completed in block letters. The processing of the application may be refused if the required information or the required copies are incomplete. 此表格可從委員會的網頁下載,亦可向委員會秘書處及規劃署的規劃資料查詢處索取。申請人須以打印方式或以正楷填寫表格。如果申請人所提交的資料或文件副本不齊全,委員會可拒絕處理有關申請。

1.	Name of Applicant	申請人姓名/名稱
----	-------------------	----------

(□Mr. 先生 /□Mrs. 夫人 /□Miss 小姐 /□Ms. 女士 /▼Company 公司 /□Organisation 機構)

M&D Planning and Surveyors Consultant Limited 現代規劃及測量顧問有限公司

2. Name of Authorised Agent (if applicable) 獲授權代理人姓名/名稱(如適用)

(□Mr. 先生 /□Mrs. 夫人 /□Miss 小姐 /□Ms. 女士 /□Company 公司 /□Organisation 機構)

3.	Application Site 申請地點	
(a)	Full address / location / demarcation district and lot number (if applicable) 詳細地址/地點/丈量約份及地段號碼(如適用)	Lots 140(Part), 142(Part) and Adjoining Government Land in D.D.52, Fu Tei Au,Sheung Shui, New Territories
(b)	Site area and/or gross floor area involved 涉及的地盤面積及/或總樓面面 積	☑Site area 地盤面積 2169.59 sq.m 平方米☑About 約 ☑Gross floor area 總樓面面積 1227.24 sq.m 平方米☑About 約
(c)	Area of Government land included (if any) 所包括的政府土地面積(倘有)	sq.m 平方米 ☑About 約

(d)	Name and number of statutory plan(s) 有關法定圖則的名稱及		Fu Tei Au & Sha Ling OZP S/NE-FTA/18			
(e)	Land use zone(s) involv 涉及的土地用途地帶	JP USES)				
(f)	Temporary Container Storage / Repair Yard with Ancillary Office Use DEPTH					
4.	"Current Land Ow	ner" of A	pplication Site 申請地點的「現行土均	也擁有人」		
The	applicant 申請人 —					
	is the sole "current land		ease proceed to Part 6 and attach documentary proof (繼續填寫第 6 部分,並夾附業權證明文件)。	of ownership).		
	is one of the "current lan 是其中一名「現行土地	d owners"# & 擁有人」#&	(please attach documentary proof of ownership). (請夾附業權證明文件)。			
M	is not a "current land owner" [#] . 並不是「現行土地擁有人」 [#] 。					
	The application site is entirely on Government land (please proceed to Part 6). 申請地點完全位於政府土地上(請繼續填寫第 6 部分)。					
5.	Statement on Owner's Consent/Notification 就土地擁有人的同意/通知土地擁有人的陳述					
(a)	involves a total of	"c	年			
(b)	The applicant 申請人 -					
	has obtained conser	nt(s) of	"current land owner(s)".			
	已取得	名「	現行土地擁有人」*的同意。			
	Details of consent	of "current l	and owner(s)"# obtained 取得「現行土地擁有人	」"同意的詳情		
	No. of 'Current Land Owner(s)' 「現行土地擁有 人」數目 Lot number/address of premises as shown in the record of the Land (DD/MM/YYYY) 取得同意的日期 (日/月/年)					
	(Please use separate sheets if the space of any box above is insufficient. 如上列任何方格的空間不足,請另頁說明)					

	No. of 'Current Land Owner(s)' 「現行土地擁 有人」數目	Lot number/address of premises as shown in the recor Land Registry where notification(s) has/have been give 根據土地註冊處記錄已發出通知的地段號碼/處所	en given				
-							
	-	neets if the space of any box above is insufficient. 如上列任何					
		e steps to obtain consent of or give notification to owner 取得土地擁有人的同意或向該人發給通知。詳情如"					
Ī	-	Obtain Consent of Owner(s) 取得土地擁有人的同意					
[r consent to the "current land owner(s)" on (日/月/年)向每一名「現行土地擁有人」"郵					
Ī	Reasonable Steps to Give Notification to Owner(s) 向土地擁有人發出通知所採取的合理步驟						
[-	ces in local newspapers on(DD/ (日/月/年)在指定報章就申請刊登一次通知。					
4		n a prominent position on or near application site/premis (DD/MM/YYYY)&	ses on				
	於	(日/月/年)在申請地點/申請處所或附近的關	類明位置貼出關於該申請的通知				
١	•		(Y)&				
9	Others 其他						
[□ others (please 其他(請指明	- **					

6.	Type(s) of Application				
(A)	Temporary Use/Develor Regulated Areas	oment of Land and/or Bull	ding Not Exceeding 3 Year	s in Rural Areas or	
	位於舊為此區或多規模	的。 第500章 第500章 第	何為以為 可以 量類的關稅用	之/發展	
114	(For Renewal of Permission	on for Temporary Use or Dev	elopment in Rural Areas or R	legulated Areas, please	
	(如屬位於鄉郊地區或受損	在地區臨時用途/發展的規劃的	可使期 黃填寫(B)部分)		
ι	Proposed use(s)/development 疑議用途/發展	Ancillary facilities for a per	p (Food Waste Processing Ce iod of 3 Years 公連附屬設施之規劃許可申請?		
		(Please illustrate the details of the	roposal on a layout plan) (請用平面	圖說明擬議詳情)	
Ī	Effective period of permission applied for	☑ year(s) 年	3		
	申請的許可有效期	□ month(s) 個月	***************************************	• • • •	
• • •	Development Schedule 發展紅		942.35		
I	Proposed uncovered land area	擬議露天土地面積	******************	sq.m 🛮 About 約	
I	Proposed covered land area 擬	議有上蓋土地面積	<u>.</u>	sq.m 🛮 About 約	
I	Proposed number of buildings	/structures 擬議建築物/構築物	數目4	•••••	
I	Proposed domestic floor area ‡	疑議住用樓面面積	N/A	sq.m □About 約	
F	Proposed non-domestic floor a	area 擬議非住用樓面面積	1227.24	sq.m 🛭 About 約	
	Proposed gross floor area 擬議總樓面面積1227.24sq.m ☑About 約				
F	Proposed gross floor area 擬諦	總樓面面積			
Prop 的擬 構發 構發 構發	posed height and use(s) of diffi 議用途 (如適用) (Please use 建物A - 交通督導員室 1.8X1.8米 建物B - 寫字樓和男女廁所 8米 建物C - 遮陽簷蓬 (廚餘處理] 建物D - 遮陽騷蓬 (廚餘暫存區)	erent floors of buildings/structure separate sheets if the space belon space belon space belon space belon space belon space space (2.6米一層高) at 3米 = 24 平方米)(3米一層高) at 1029 平方米 (8米一層高)	es (if applicable) 建築物/構築物 w is insufficient)(如以下空間不	sq.m ☑About 約 的擬議高度及不同樓層 足,請另頁說明)	
Prop 的擬 構發 構發 構發	posed height and use(s) of diffi 議用途 (如適用) (Please use 建物A - 交通督導員室 1.8X1.8米 建物B - 寫字樓和男女廁所 8米 建物C - 遮陽簷蓬 (廚餘處理] 建物D - 遮陽騷蓬 (廚餘暫存區)	erent floors of buildings/structure e separate sheets if the space belo <=3.24平方米 (2.6米一層高) x 3米 = 24 平方米)(3米一層高) 區) 1029 平方米 (8米一層高)	es (if applicable) 建築物/構築物 w is insufficient)(如以下空間不	sq.m ☑About 約 的擬議高度及不同樓層 足,請另頁說明)	
Prop 的擬 構築 構築 構築 Prop	posed height and use(s) of diffi 議用途 (如適用) (Please use 建物A - 交通督導員室 1.8X1.8X 建物B - 寫字權和男女廁所 8米 建物C - 遮陽曆蓬 (廚餘處理] 建物D - 遮陽曆蓬 (廚餘暫存區) posed number of car parking spate Car Parking Spaces 私家	erent floors of buildings/structure e separate sheets if the space belo <=3.24平方米 (2.6米一層高) x 3米 = 24 平方米)(3米一層高) 區) 1029 平方米 (8米一層高) 171平方米(8米一層高) paces by types 不同種類停車位 車車位	es (if applicable) 建築物/構築物 w is insufficient)(如以下空間不	sq.m ☑About 約 的擬議高度及不同樓層 足,請另頁說明)	
Prop 的擬 構 構 構 Prop Priv Mot	posed height and use(s) of diffi 議用途 (如適用) (Please use 建物A - 交通督導員室 1.8X1.8米 建物B - 寫字樓和男女廁所 8米 建物C - 遮陽簷蓬 (廚餘處理 建物D - 遮陽顧蓬 (廚餘暫存區) posed number of car parking spate Car Parking Spaces 私家可	Ferent floors of buildings/structures separate sheets if the space belon (4=3.24平方米 (2.6米一層高) x 3米 = 24 平方米)(3米一層高) LOOS 平方米 (8米一層高) 171平方米(8米一層高) paces by types 不同種類停車位 車車位 車車位	n 1227.24. es (if applicable) 建築物/構築物w is insufficient) (如以下空間不	sq.m ☑About 約 的擬議高度及不同樓層 足,請另頁說明)	
Prop 的擬 構 構 構 Prop Priv Mot Light	posed height and use(s) of diffi 議用途 (如適用) (Please use 建物A - 交通督導員室 1.8X1.8米 建物B - 寫字樓和男女廁所 8米 建物D - 遮陽曆蓬 (廚餘處理] 建物D - 遮陽曆蓬 (廚餘暫存區) posed number of car parking spate Car Parking Spaces 私家可orcycle Parking Spaces 電單 at Goods Vehicle Parking Space	Ferent floors of buildings/structures separate sheets if the space belon (=3.24平方米 (2.6米一層高) x 3米 = 24 平方米)(3米一層高) B) 1029 平方米 (8米一層高) 171平方米(8米一層高) paces by types 不同種類停車位 車車位 車車位 車車位 es 輕型貨車泊車位	n 1227.24. es (if applicable) 建築物/構築物w is insufficient) (如以下空間不	sq.m ☑About 約 的擬議高度及不同樓層 足,請另頁說明)	
Prop 的擬 構築 構築 Prop Priv Mot Light	posed height and use(s) of diffi 議用途 (如適用) (Please use 建物A - 交通督導員室 1.8X1.8米 建物B - 寫字樓和男女廁所 8米 建物C - 遮陽簷蓬 (廚餘處理 建物D - 遮陽顧蓬 (廚餘暫存區) posed number of car parking spate Car Parking Spaces 私家可	Ferent floors of buildings/structures separate sheets if the space belon separate sheets if the space belon separate sheets if the space she	n 1227.24. es (if applicable) 建築物/構築物w is insufficient) (如以下空間不	m的擬議高度及不同樓層 足,請另頁說明)	
Prop 的擬 構類 構類 Prop Priv Mot Light Med Hear	posed height and use(s) of diffial 議用途 (如適用) (Please use 建物A - 交通督導員室 1.8X1.8米建物B - 寫字樓和男女廁所 8米建物C - 遮陽簷蓬 (廚餘藍理] 建物D - 遮陽騷蓬 (廚餘暫存區) posed number of car parking spate Car Parking Spaces 私家可orcycle Parking Spaces 電單 to Goods Vehicle Parking Spaces to Goods Vehicle Parking Spaces Went Goods Vehicle Parking Spaces	Ferent floors of buildings/structures separate sheets if the space belongers. Separate sheets if the space sheets if the spac	magnetic ses (if applicable) 建築物/構築物wis insufficient) (如以下空間不) 的擬議數目	m的擬議高度及不同樓層 足,請另頁說明)	
Prop 的機 構 構 Prop Priv Mot Light Med Hear Other	posed height and use(s) of difficial in the property of the p	Ferent floors of buildings/structures separate sheets if the space belon separate sheets if the space sheet sheets if the space sheets if the space sheets if the space sheets if the space sh	n 1227.24. es (if applicable) 建築物/構築物w is insufficient) (如以下空間不的擬議數目 .3333333333	m的擬議高度及不同樓層 足,請另頁說明)	
Prop 的擬 構發 構物 Prop Priv Mot Light Med Hear Other	posed height and use(s) of difficial in the image is a set of the	Ferent floors of buildings/structures separate sheets if the space belongers. Separate sheets if the space sheets if the spac	n 1227.24. es (if applicable) 建築物/構築物w is insufficient) (如以下空間不的擬議數目 .3333333333	m的擬議高度及不同樓層 足,請另頁說明)	
Prop 的機 構 構 形 Prop Priv Mot Light Med Hear Other	posed height and use(s) of difficial in the posed number of car parking space or cycle Parking Spaces 私家可以是是 Parking Spaces 和家可以是 Parking Spaces 和家可以是 Parking Space or Car Parking Space of Car Parking Space or Car Parking Spaces 和家可以是 Parking Space or Car Parking Space or Ca	Ferent floors of buildings/structures separate sheets if the space belon separate sheets if the space sheet sheets if the space sheets if the space sheets if the space sheets if the space sh	n 1227.24. es (if applicable) 建築物/構築物w is insufficient) (如以下空間不的擬議數目 .3333333333	m的擬議高度及不同樓層 足,請另頁說明)	
Prop 的擬 構造 構造 Prop Priv Mot Light Med Hear Other Taxi	posed height and use(s) of difficial in the property of the p	Ferent floors of buildings/structure is separate sheets if the space belon in a space if it is separate sheets if the space is separate if it is se	n 1227.24. es (if applicable) 建築物/構築物w is insufficient) (如以下空間不的擬議數目 .3333333333	m的擬議高度及不同樓層 足,請另頁說明)	
Prop 的機 構 構 Prop Priv Mot Ligh Med Hear Othe Coae Ligh	posed height and use(s) of difficial in the posed number of car parking space or cycle Parking Spaces 私家可以是是 Parking Spaces 和家可以是 Parking Spaces 和家可以是 Parking Space or Car Parking Space of Car Parking Space or Car Parking Spaces 和家可以是 Parking Space or Car Parking Space or Ca	Ferent floors of buildings/structure separate sheets if the space belong separate sheets if the space belong spaces space in the space belong spaces and spaces spaces are spac	### 1227.24 ### 1327.24 ### 1327.24 ### 1327.24 ### 1327.24 ### 1327.24 ### 1327.24 ### 1327.24 #### 1327.24 #### 1327.24 #### 1327.24 #### 1327.24 #### 1327.24 #### 1327.24 ##### 1327.24 ###################################	x 11米)	
Prop 的擬 構造 構造 Prop Priv Mot Ligh Med Hear Othe Prop Taxi Coad Ligh Med Hear	posed height and use(s) of difficial in the posed height and use(s) of difficial in the posed height and use(s) of difficial in the posed number of loading/unload in Spaces 的士車位 ch Spaces 旅遊巴車位 the Goods Vehicle Parking Spaces 的士車位 ch Spaces 旅遊巴車位 the Goods Vehicle Spaces 經理 the Goods Vehicle Parking Spaces (Please Specify) 其他 (請如 Goods Vehicle Spaces 經歷 the Goods Vehicle Spaces 重要 the Goods Vehicle Spaces The Goods T	erent floors of buildings/structure is separate sheets if the space belong in a space	n 1227.24. es (if applicable) 建築物/構築物w is insufficient) (如以下空間不的擬議數目 .3333333333	x 11米)	
Prop 樹 構 構 構 構 構 構 Med Hear Other Prop Taxi Coac Light Med Hear Coac Light Med Hear Coac Light Med Hear	posed height and use(s) of difficial in the posed height and use(s) of difficial in the posed height and use(s) of difficial in the posed number of car parking space to Goods Vehicle Parking Spaces (Please Specify) 其他 (請如 Spaces 的士車位 Ch Spaces 旅遊巴車位 At Goods Vehicle Spaces 所述 Goods Vehicle Spaces 所述 Goods Vehicle Parking Spaces (Please Specify) 其他 (請如 Spaces 的土車位 Ch Spaces 旅遊巴車位 At Goods Vehicle Spaces 阿里拉 Goods Vehicle Spaces 阿里 Goods Vehicle Spaces Goods Vehicle Spaces Goods Vehicle Spaces Goods Vehicle Spaces	erent floors of buildings/structure is separate sheets if the space belong in a space	### 1227.24 ### 1327.24 ### 1327.24 ### 1327.24 ### 1327.24 ### 1327.24 ### 1327.24 ### 1327.24 #### 1327.24 #### 1327.24 #### 1327.24 #### 1327.24 #### 1327.24 #### 1327.24 ##### 1327.24 ###################################	x 11米)	

Proposed operating hours 擬議營運時間 營業時間為星期一至星期六早上9時至下午6時,公眾假期及星期日休息。						
Yes 是 (d) Any vehicular access to the site/subject building? 是否有車路通往地盤/有關建築物?				There is an existing access appropriate) 有一條現有車路。(請註明耳文錦波路經小路進入 There is a proposed access. (p 有一條擬議車路。(請在圖	車路名稱(如適用)) lease illustrate on plan a	nd specify the width)
	T . CD 1					
(e)	· •	ise separate for not pro	e sheets to oviding s	被展計劃的影響 o indicate the proposed measures uch measures. 如需要的話,請		
(i)	Does the	Yes 是	☐ Ple	ase provide details 請提供詳情	;	
	development proposal involve					
	alteration of existing building?		•••	***************************************		
	擬議發展計劃是			***************************************		•••••
	否包括現有建築 物的改動?	No 否				
(ii)	Does the development proposal involve the operation on the right? 擬議發展是否涉及右列的工程?	Yes 是	diver (請用 範圍 日 日 日 日 日 日 日 日 日 日 日 日 日 日 日 日 日 日	se indicate on site plan the boundary of sion, the extent of filling of land/pond(s) a site way and marked by the sion, the extent of filling of land/pond(s) a site way and marked by the side way and the s	and/or excavation of land) ,以及河道改道、填塘、填土sq.m 平方米m 米	· 及/或挖土的細節及/或 □ About 約 □ About 約 □ About 約 □ About 約
			,	Depth of excavation 挖土深度	m 米	□About 約
		No 否	▼			-
(iii)	Would the development proposal cause any adverse impacts? 擬議發展計劃會否造成不良影響?	Landscap Tree Felli Visual Im	對交通 supply 對 ge 對排 by slopes e Impact ing 砍付 ipact 構師	對供水水水 水 受斜坡影響 構成景觀影響	Yes 會 □	No 不不 No 不不不不不不不不不不不不不不不不不不不不不不不不不不不不不不不不不不不不

diameter 請註明證	tate measure(s) to minimise the impact(s). For tree felling, please state the number at breast height and species of the affected trees (if possible) 整量減少影響的措施。如涉及砍伐樹木,請說明受影響樹木的數目、及胸高度的檢及品種(倘可)
	Temporary Use or Development in Rural Areas or Regulated Areas
(a) Application number to which the permission relates 與許可有關的申請編號	A/
(b) Date of approval 獲批給許可的日期	(DD 日/MM 月/YYYY 年)
(c) Date of expiry 許可屆滿日期	(DD 日/MM 月/YYYY 年)
(d) Approved use/development 已批給許可的用途/發展	
	□ The permission does not have any approval condition 許可並沒有任何附帶條件 □ Applicant has complied with all the approval conditions 申請人已履行全部附帶條件 □ Applicant has not yet complied with the following approval condition(s): 申請人仍未履行下列附帶條件:
(e) Approval conditions 附帶條件	Reason(s) for non-compliance: 仍未履行的原因: (Please use separate sheets if the space above is insufficient)
(f) Renewal period sought 要求的續期期間	(如以上空間不足,請另頁說明) □ year(s) 年 □ month(s) 個月

7. Justifications 理由
The applicant is invited to provide justifications in support of the application. Use separate sheets if necessary. 現請申請人提供申請理由及支持其申請的資料。如有需要,請另頁說明)。
見附件

8. Declaration 聲明					
I hereby declare that the particulars given in this application are correct and true to the best of my knowledge and belief. 本人謹此聲明,本人就這宗申請提交的資料,據本人所知及所信,均屬真實無誤。					
I hereby grant a permission to the Board to copy all the materials submitted in this application and/or to upload such materials to the Board's website for browsing and downloading by the public free-of-charge at the Board's discretion. 本人現准許委員會酌情將本人就此申請所提交的所有資料複製及/或上載至委員會網站,供公眾免費瀏覽或下載。					
Signature 簽署 Applicant 申請人 / □ Authorised Agent 獲授權代理人					
Leo Wong Planning Consultant					
Name in Block Letters Position (if applicable) 姓名(請以正楷填寫) 職位 (如適用)					
Professional Qualification(s) 專業資格 □ HKIP 香港規劃師學會 / □ HKIA 香港建築師學會 / □ HKIS 香港測量師學會 / □ HKIE 香港工程師學會 / □ HKILA 香港園境師學會 / □ HKIUD 香港城市設計學會 □ RPP 註冊專業規劃師 Others 其他					
on behalf of 代表 M&D Planning and Surveyors Consultant Limited					
☑ Company 公司 / □ Organisation Name and Chop (if applicable) 機構名稱及蓋章(如適用)					
Date 日期 08-08-2025 (DD/MM/YYYY 日/月/年)					

Remark 備註

The materials submitted in this application and the Board's decision on the application would be disclosed to the public. Such materials would also be uploaded to the Board's website for browsing and free downloading by the public where the Board considers appropriate.

委員會會向公眾披露申請人所遞交的申請資料和委員會對申請所作的決定。在委員會認為合適的情況下,有關申請 資料亦會上載至委員會網頁供公眾免費瀏覽及下載。

Warning 警告

Any person who knowingly or wilfully makes any statement or furnish any information in connection with this application, which is false in any material particular, shall be liable to an offence under the Crimes Ordinance. 任何人在明知或故意的情況下,就這宗申請提出在任何要項上是虛假的陳述或資料,即屬違反《刑事罪行條例》。

Statement on Personal Data 個人資料的聲明

- 1. The personal data submitted to the Board in this application will be used by the Secretary of the Board and Government departments for the following purposes:
 - 委員會就這宗申請所收到的個人資料會交給委員會秘書及政府部門,以根據《城市規劃條例》及相關的城市規劃委員會規劃指引的規定作以下用途:
 - (a) the processing of this application which includes making available the name of the applicant for public inspection when making available this application for public inspection; and 處理這宗申請,包括公布這宗申請供公眾查閱,同時公布申請人的姓名供公眾查閱;以及
 - (b) facilitating communication between the applicant and the Secretary of the Board/Government departments. 方便申請人與委員會秘書及政府部門之間進行聯絡。
- 2. The personal data provided by the applicant in this application may also be disclosed to other persons for the purposes mentioned in paragraph 1 above.
 - 申請人就這宗申請提供的個人資料,或亦會向其他人士披露,以作上述第1段提及的用途。
- 3. An applicant has a right of access and correction with respect to his/her personal data as provided under the Personal Data (Privacy) Ordinance (Cap. 486). Request for personal data access and correction should be addressed to the Secretary of the Board at 15/F, North Point Government Offices, 333 Java Road, North Point, Hong Kong. 根據《個人資料(私隱)條例》(第 486 章)的規定,申請人有權查閱及更正其個人資料。如欲查閱及更正個人資料,應向委員會秘書提出有關要求,其地址為香港北角渣華道 333 號北角政府合署 15 樓。

Gist of Applica	ation 申請摘要				
(Please provide details in both English and Chinese <u>as far as possible</u> . This part will be circulated to relevant consultees, uploaded to the Town Planning Board's Website for browsing and free downloading by the public and available at the Planning Enquiry Counters of the Planning Department for general information.) (請盡量以英文及中文填寫。此部分將會發送予相關諮詢人士、上載至城市規劃委員會網頁供公眾免費瀏覽及下載及於規劃署規劃資料查詢處供一般參閱。)					
Application No. 申請編號	(For Official Use Only) (請勿填寫此欄)				
Location/address 位置/地址	Lots 140(Part), 142(Part) and Adjoining Government Land in D.D.52, Fu Tei Au,Sheung Shui, New Territories				
Site area 地盤面積	2169.59 sq. m 平方米 ☎ About 約				
	(includes Government land of 包括政府土地 136 sq. m 平方米 ☑ About 約)				
Plan 圖則	Fu Tei Au & Sha Ling OZP S/NE-FTA/18				
Zoning 地帶	Other Specified Uses (PORT BACK-UP USES)				
Type of Application 申請類別	☑ Temporary Use/Development in Rural Areas or Regulated Areas for a Period of 位於鄉郊地區或受規管地區的臨時用途/發展為期				
	☑ Year(s) 年 <u>3</u> □ Month(s) 月				
	□ Renewal of Planning Approval for Temporary Use/Development in Rural Areas or Regulated Areas for a Period of 位於鄉郊地區或受規管地區臨時用途/發展的規劃許可續期為期				
	□ Year(s) 年 □ Month(s) 月				
Applied use/ development 申請用途/發展	Temporary Rural Workshop (Food Waste Processing Centre) with Ancillary facilities for a period of 3 Years 臨時鄉郊工場(廚餘處理中心)連附屬設施之規劃許可申請為期三年				

(i)	Gross floor area and/or plot ratio		sq.m	平方米	Plot l	Ratio 地積比率
	總樓面面積及/或 地積比率	Domestic 住用	N/A	□ About 約 □ Not more than 不多於		□About 約 □Not more than 不多於
		Non-domestic 非住用	1227.24	☑ About 約 □ Not more than 不多於	0.566	☑About 約 □Not more than 不多於
(ii)	No. of blocks 幢數	Domestic 住用	N/A			
		Non-domestic 非住用	4			
(iii)	Building height/No. of storeys 建築物高度/層數	Domestic 住用	N/A		□ (No	m 米 t more than 不多於)
			N/A		□ (No	Storeys(s) 層 t more than 不多於)
	Non-don 非住用	Non-domestic 非住用	8		☑ (No	m 米 t more than 不多於)
			1		□ (No	Storeys(s) 層 t more than 不多於)
(iv)	Site coverage 上蓋面積		56.6		%	☑ About 約
(v)	No. of parking	Total no. of vehicl	e parking spaces	。 停車位總數		6
spaces and loading / unloading spaces 停車位及上落客貨 車位數目		Medium Goods Very Heavy Goods Very Others (Please Sp	ng Spaces 電單 icle Parking Spa /ehicle Parking Sp hicle Parking Sp pecify) 其他(訂	車車位 nces 輕型貨車泊車 Spaces 中型貨車泊 paces 重型貨車泊車 持列明)	車位	3 (共用上落貨車位)
		Total no. of vehicl 上落客貨車位/ Taxi Spaces 的士 Coach Spaces 旅 Light Goods Veh Medium Goods V Heavy Goods Ve Others (Please Sp	一事處總數 二事位 遊巴車位 icle Spaces 輕型 Vehicle Spaces 重 hicle Spaces 重	型貨車車位 中型貨車位 型貨車車位		3 (共用泊車位)
						

	<u>Chinese</u> 中文	English 英文
Plans and Drawings 圖則及繪圖		_
Master layout plan(s)/Layout plan(s) 總綱發展藍圖/布局設計圖	Ĭ	
Block plan(s) 樓字位置圖		
Floor plan(s) 樓字平面圖		
Sectional plan(s) 截視圖		
Elevation(s) 立視圖		
Photomontage(s) showing the proposed development 顯示擬議發展的合成照片		
Master landscape plan(s)/Landscape plan(s) 園境設計總圖/園境設計圖	□	
Others (please specify)	Ø	
Reports 報告書	_	
Reports 報告者 Planning Statement/Justifications 規劃綱領/理據	П	
Environmental assessment (noise, air and/or water pollutions)		ä
環境評估(噪音、空氣及/或水的污染)		
Traffic impact assessment (on vehicles) 就車輛的交通影響評估	П	
Traffic impact assessment (on pedestrians) 就行人的交通影響評估	П	
Visual impact assessment 視覺影響評估		
Landscape impact assessment 景觀影響評估	Ē	
Tree Survey 樹木調查	Ā	
Geotechnical impact assessment 土力影響評估		
Drainage impact assessment 排水影響評估		
Sewerage impact assessment 排污影響評估		
Risk Assessment 風險評估		
Others (please specify) 其他(請註明)		

Note: The information in the Gist of Application above is provided by the applicant for easy reference of the general public. Under no circumstances will the Town Planning Board accept any liabilities for the use of the information nor any inaccuracies or discrepancies of the information provided. In case of doubt, reference should always be made to the submission of the applicant.
註: 上述申請摘要的資料是由申請人提供以方便市民大眾參考。對於所載資料在使用上的問題及文義上的歧異,城市規劃委員會概不負責。若有任何疑問,應查閱申請人提交的文件。

申請理由:

土地資料及規劃

申請地點位於虎地坳,面積約 2169.59 平方米,根據《虎地坳及沙嶺分區計劃大綱核准圖編號 S/NE-FTA/18》,該地段被劃為"其他指定用途(港口後勤用途)"地帶。目前土地用途主要為鄉郊用途,並混合露天貯物場、貨倉、貨櫃車停車場及空置土地等。根據城規會指引編號 13G,申請地點屬於"第1類地區",適合用於露天貯物及港口後勤用途。此外,城規會已批准該地段作為臨時貨櫃存放/修理場的規劃許可(申請編號:TPB/A/NE-FTA/256),為期 3 年。

申請人背景

申請人計劃與香港生產力促進局合作,引入先進處理技術,將收集廚餘轉化成可再生能源,客戶主要來自工商業及學校團體。

擬議發展配合政府政策及發展意向

擬議發展專案高度契合香港環保政策《香港資源循環藍圖 2035》及 "廢物徵費"政策,致力於通過廚餘回收實現 "零廢堆填"目標。根據環保署資料,2022年香港每日產生11,128公噸都市固體廢物,其中廚餘佔29.7%(約3,302公噸),工商廚餘佔比顯著。若廚餘未經處理直接堆填或焚燒,不僅加重堆填區壓力,還會產生高昂成本及碳排放。本項目的實施將有效緩解這些問題,助力政府達成環保目標,轉廢為能。

營運模式

主要從本港工商業收集廚餘後經過機器處理,減量減重約8成,在干燥物狀態下,累積一定數量運送到香港大型廚餘處理公司,如 0. park,及 T. Park 作發電用途,過程減少運輸碳排放量,及可增加處理廚餘量兩倍

參考資料:

- 0·PARK1 (小蠔灣)
 - 處理量: 200 噸/日廚餘 → 年發電 1,400 萬度 (供 3,000 戶)
 - 技術:厭氧消化 + 沼氣發電
- T·PARK (污泥發電)
 - 示範污泥與廚餘共消化潛力

環境緩解措施

- 選址遠離民居,周邊無生態敏感地帶。
- 廚餘採用封閉式處理及即時監測系統,過程不會釋放有害物質,無空氣污染及 大型噪音問題。
- 加裝污水處理設施,確保周邊環境不受影響。

交通措施


- 入口設於東南面,包括兩組6米陽車道(重型貨車出入口)及一組7.5米陽車道(私家車出入口)。
- 預留3個重型貨車上落貨泊車位及3個私家車泊車位,每日車輛進出量為私家車約6架次、重型貨車約12架次。
- 營業時間為星期一至星期六上午 9 時至下午 6 時,公眾假期及星期日休息。
- 上述安排已充分考慮交通負荷,預計不會對區內交通造成額外影響。

申請理據總結

- 1. 擬議發展符合"其他指定用途(港口後勤用途)"地帶的規劃意向。
- 2. 項目高度配合政府環保政策及發展意向。
- 3. 可減少垃圾量,將廚餘轉化為資源,減少垃圾填埋的壓力。
- 4. 符合城規會指引編號 13G 要求。
- 5. 與鄰近土地用途協調,沒有衝突。
- 6. 充分利用土地資源,促進經濟活動及創造就業機會。
- 7. 對交通、環境、排水等無不良影響。
- 8. 將加設消防安全設備,確保火警救援無障礙。


總結:

香港廚餘能源化的瓶頸在於**收集體系與公眾接受度**,而非技術。虎地坳項目能有助結 合港口需求創造雙重減碳效益(廢物處理+綠色燃料)基於以上理據,懇請城市規劃委 員會及相關部門予以批准,共同推動香港環保事業發展。

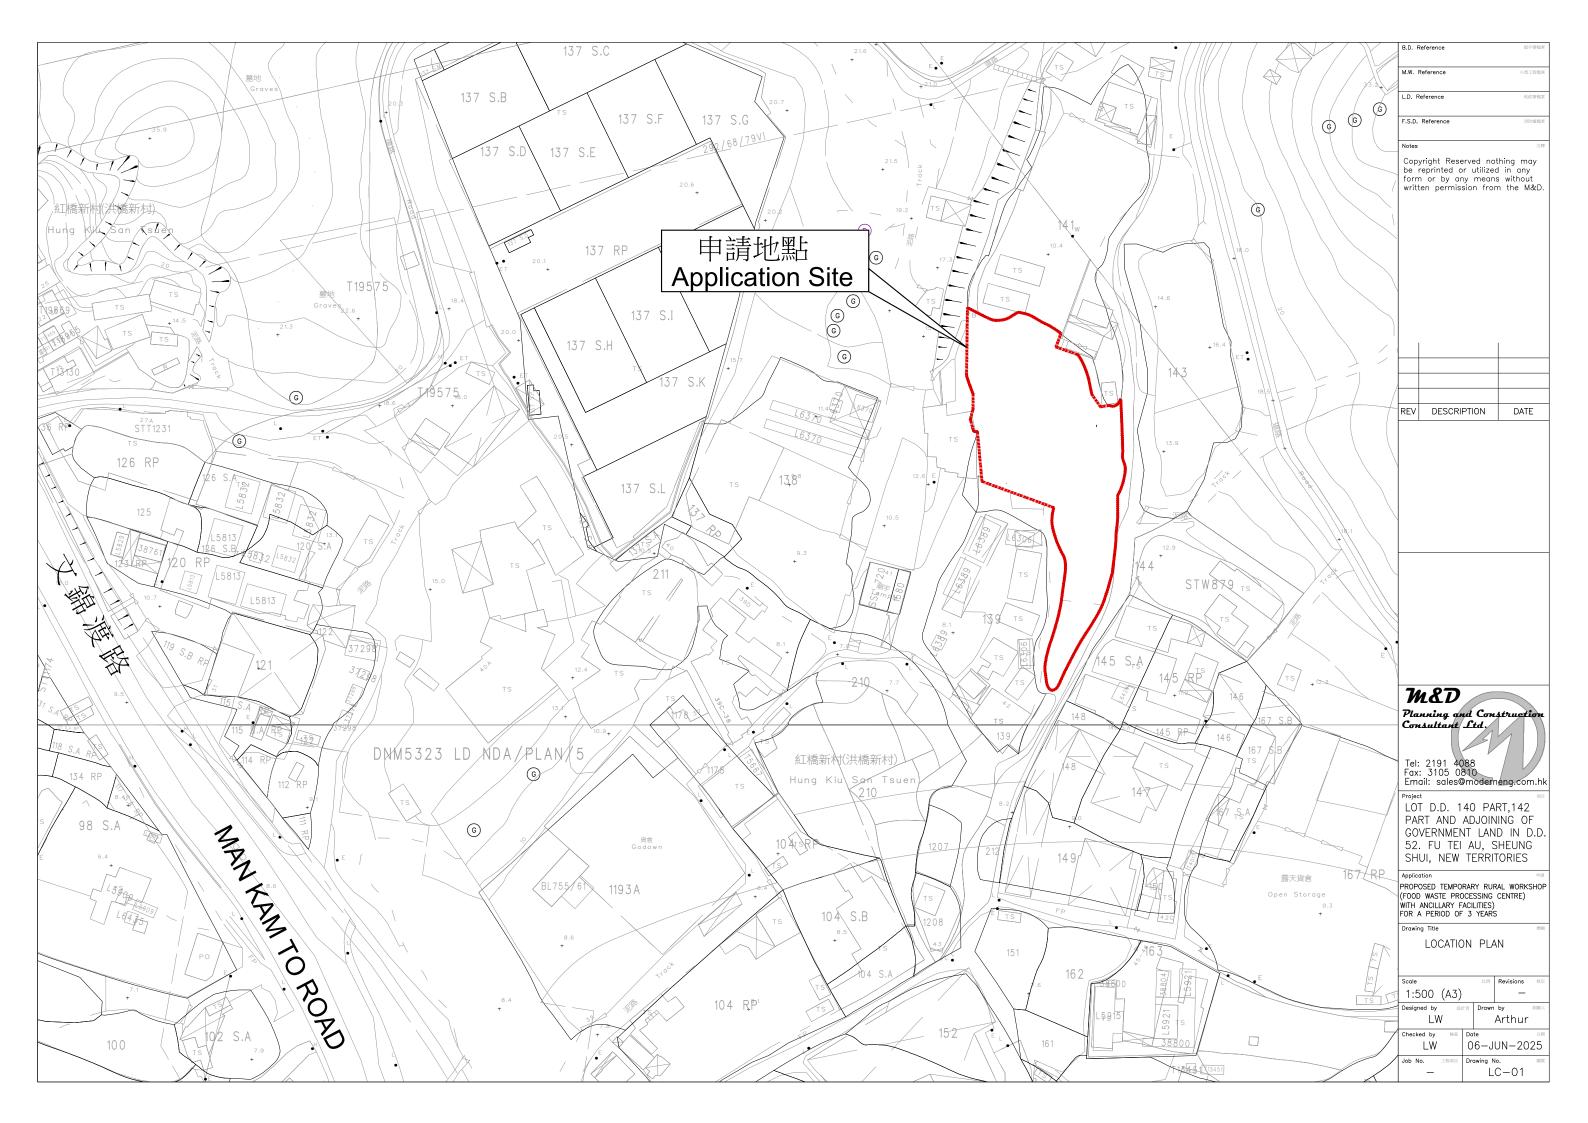

申請範圍	共 2169.59 m²
(i) G.L. 政府土地 (ii) G.L. 政府土地 (iii) G.L. 政府土地 (iv) G.L. 政府土地	14.66 m ² 12.96 m ² 69.42m ² 38.96m ²
(i + ii + iii + iv)	=136m ²

	營業時間: 星期一至星期六,09:00am-18:00pm (星期日及公眾假期休息)		
A A	交通督導員室 (1.8m x1.8m x2.6m高)	$3.24m^2$	
B	寫字樓 和 男/女 廁所 (8x3x3m高)	24m²	
C	廚餘處理區 (8m高 四面通風-遮陽簷篷)	1029m²	
D	廚餘暫存區 (8m高 四面通風-遮陽簷篷)	171m²	
	共	1227.24m²	
E E	員工私家車位x3 (2.5m x 5m)	25 m² x 3	
F	重型貨車泊車位x3 (3.5m x11m)	38.5m² x3	
[][] G	污水及化糞系統 (1.2X1.2X1.1M高) (地下) (3.6 X1.2 X1.1M高)	1.44M ² 4.32M ²	

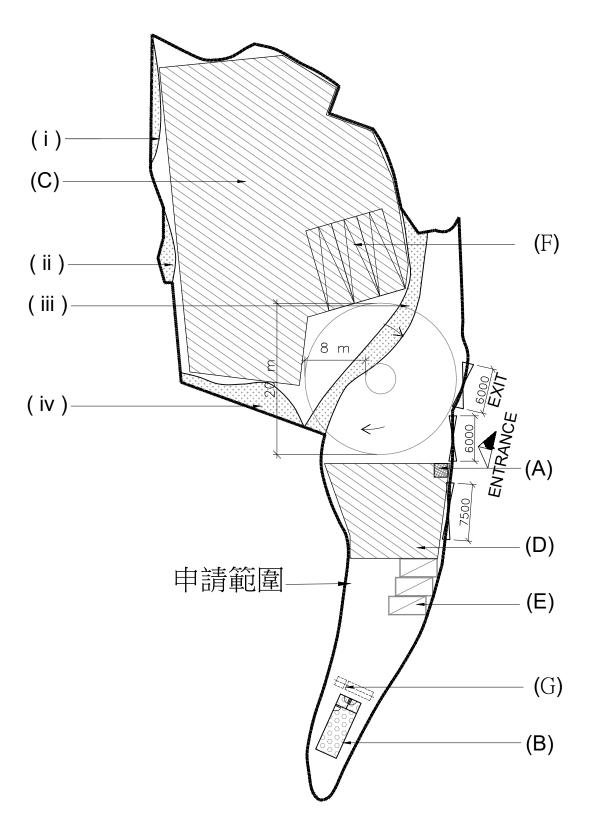

M.W.	Reference	小型工程
L.D. F	Reference	地政署村
F.S.D.	Reference	润的临村
Notes		2
forn	reprinted or utilized n or by any means ten permission fron	without

m&D Planning and Construction Consultant Std.

Tel: 2191 4088 Fax: 3105 0810 Email: sales@moderneng.com.hk

Project
LOT D.D. 140 PART,142
PART AND ADJOINING OF
GOVERNMENT LAND IN D.D.
52. FU TEI AU, SHEUNG
SHUI, NEW TERRITORIES

PROPOSED TEMPORARY RURAL WORKSHOP
(FOOD WASTE PROCESSING CENTRE)
WITH ANCILLARY FACILITIES)
FOR A PERIOD OF 3 YEARS

PROPOSED LAYOUT PLAN

Scale		比例	Revisions	修定
1:500 (A3)			_	
Designed by	计者	Drawn	by	制鋼人
LW		Arthur		
Checked by	Da	te		日期
LW C		6-J	UN-20	25
Job No. 工程項目	Dro	wing N	lo.	100%
_		L	P-01	

Appendix Ia of RNTPC
Paper No. A/NE-FTA/265

□Urgent □Return receipt □Expand G	roup □Restricted □Prevent Copy □Contidential		
From: Sent: To:	2025-10-09 星期四 15:07:14 Shirley Ka Kei CHAN/PLAND <skkchan@pland.gov.hk></skkchan@pland.gov.hk>		
Subject: Attachment:	RE: A/NE-FTA/265 - departmental comments DD52 LOT140_142 TD-04.pdf; DD52 LOT140_142 TD-03.pdf; DD52 LOT140_142 TD-02.pdf; DD52 LOT140_142 TD-01.pdf; 回 應部門的意見 09-10-2025.pdf		
Dear Shirley			
Attached the response the departmental comments for your record.			
Regards			

Leo

回應運輸署署長的意見(聯絡人:譚先生,電話:2399 2405)

(i) 申請人須就該地盤的交通產生量和吸引力,以及對附近道路連接和路口的交通影響提供意見和證實;

預計車輛進出數量

時段	私家車		重型貨車		出入
	進	出	進	出	總車次(每日)
上午非繁忙時段	3	0	3	0	6
車次					
(上午 8:00-上午 9:00)					
上午繁忙時段	0	0	0	2	2
車次					
(上午 9:00-上午 10:00)					
非繁忙時段	3	3	3	3	12
(上午 10:00-下午 5:00)					
下午繁忙時段	0	0	3	0	3
車次					
(下午 5:00-6:00)					
非繁忙時段	0	3	3	3	9
(下午 6:00-上午 9:00)					

- (ii) 申請人須就進出發展項目的出入口路線的車輛通道安排提出建議; 附上出入口路線的車輛通道示意圖(TD-04), 以供參考。
- (iii) 申請人應證明進出標的場地的重型貨物和私家車的操縱、在標的場地內以及進出停車場和裝卸空間的操縱能力令人滿意,最好使用掃掠路徑分析; 附上掃掠路徑分析圖(Swept Path Analysis)(請參閱 TD-01,TD-02 及 TD-03)以顯示貨車足夠進出停放和裝卸空間,以供參考。
- (iv) 申請人須就提供行人設施及管理措施提供意見·以確保行人安全;; 申請範圍於營業時間內將安排交通督導員指揮交通,保障行人安全。
- (v) 申請人須告知應實施的管理/控制措施·以確保車輛不會在標的地點外排隊; 申請範圍提供足夠車輛緩衝區及安排交通督導員指揮交通,確保車輛不會在場外排隊造成交通影響。
- (vi) 申請人須告知防止訪客車輛違例停泊在受試地點以外的措施;及 申請位置入口外標貼 "不准泊車" 之告示,並安排交通督導員站崗阻止車輛停泊,如車輛不合作,將向警署舉報違例泊車事項。
- (vii) 擬議的文錦渡道與申請地點之間的車輛通道並非由運輸署管理。申請人應徵求責任方的意見。

申請人知悉文錦渡道與申請地點之間的擬議行車通道並非由運輸署管理,規劃署可轉介民政事務署徵求意見。

Comments from the Director of Environmental Protection (Contact Person: Ms. Maureen CHANG, Tel. 2835 1867)


The proposed location of the septic tank and soakaway system is <u>unlikely</u> to meet the minimum clearance requirement as stated in Appendix D of the ProPECC PN 1/23. Noting that the site area is rather big, please relocate the soakaway pit to a suitable location or provide other means for sewage treatment (e.g. tanker away).

The proposed septic tank and soakaway system will be converted to tank away with regular arrangements for waste treatment and removal by a dedicated sewage pumping contractor.







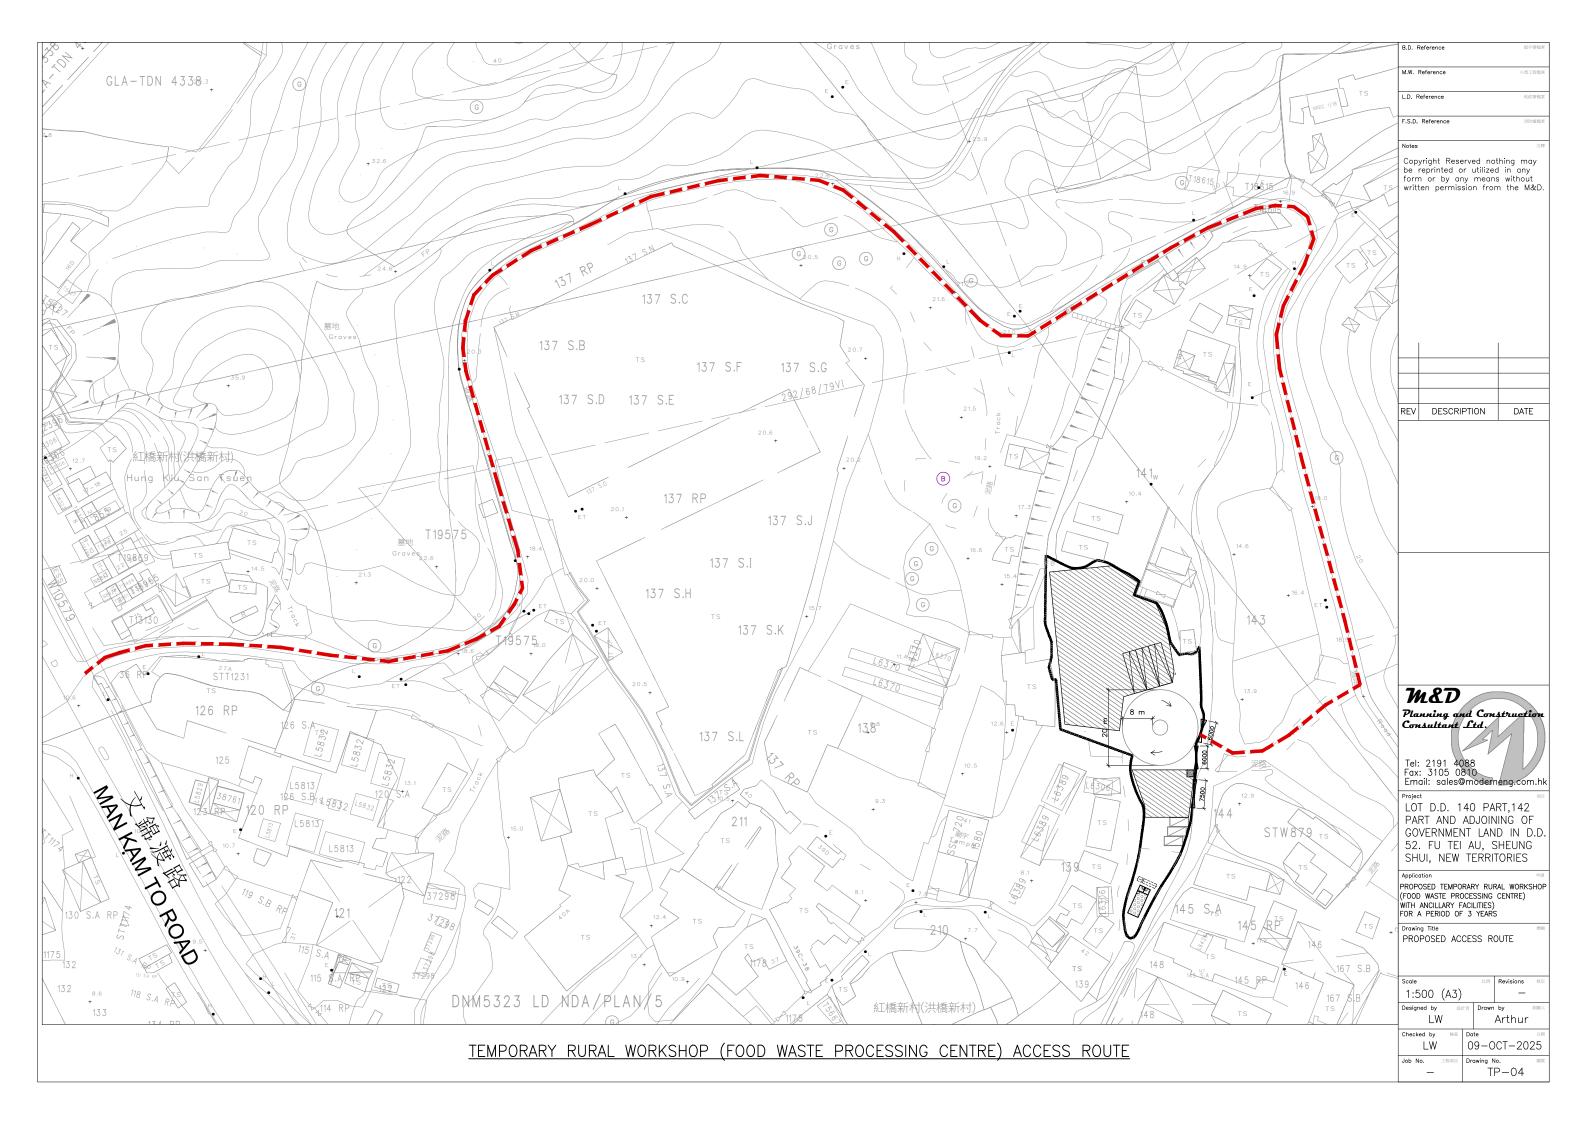

Previous s.16 Applications

Approved Applications

Application No.	Uses/Developments	Date of Consideration
A/NE-FTA/143	Proposed Temporary Open Storage of Construction Machinery and Construction Materials for a Period of 3 Years	17.10.2014 (revoked on 17.10.2015)
A/NE-FTA/209	Proposed Temporary Container Storage and Repair Yard with Ancillary Office for a Period of 3 Years	1.4.2022 (revoked on 1.10.2023)
A/NE-FTA/256	Proposed Temporary Container Storage and Repair Yard with Ancillary Office for a Period of 3 Years	6.12.2024

Government Departments' General Comments

1. Traffic

Comments of the Commissioner for Transport (C for T):

- no comment on the application from traffic engineering perspective; and
- her advisory comments are at **Appendix IV**.

Comments of the Chief Highway Engineer/New Territories East, Highways Department (CHE/NTE, HyD):

- no comment on the application from highways maintenance perspective; and
- his advisory comments are at **Appendix IV**.

2. Environment

Comments of the Director of Environmental Protection (DEP):

- no objection to the application from environmental planning perspective, as no domestic use was identified within 100m from the site boundary, despite that the proposed use involves the use of heavy vehicles;
- there was a non-substantiated environmental complaint pertaining to the application site (the Site) received in the past three years, which was related to percussive piling noise nuisance in 2023; and
- his advisory comments are at **Appendix IV**.

3. Nature Conservation

Comments of the Director of Agriculture, Fisheries and Conservation (DAFC):

- no comment on the application from nature conservation perspective; and
- his advisory comments are at **Appendix IV**.

4. <u>Drainage</u>

Comments of the Chief Engineer/Mainland North, Drainage Services Department (CE/MN, DSD):

- no objection to the application from public drainage viewpoint;
- according to the record, there is existing streamcourse within the northern side of the Site and to the east of the Site. The applicant shall be required to place all the proposed works at least 3m away from the top of the bank of the streamcourse. All the proposed works in the vicinity of the streamcourse should not create any adverse drainage impacts, both during and after construction. Proposed flooding mitigation measures if necessary shall be

provided at the resources of the applicant to her satisfaction;

- the applicant should submit satisfactory stormwater drainage to demonstrate that there would be adequate measures provided at the resources of the applicant to avoid the Site from being eroded and flooded and to ensure capacity of existing streamcourse and flood susceptibility of the adjoining areas would not be adversely affected by the proposed use;
- should the application be approved, approval conditions should be included to request the applicant to submit and implement a drainage proposal for the Site to ensure that it will not cause adverse drainage impact to the adjacent area, and implemented drainage facilities at the Site shall be maintained at all times during the planning approval period;
- the applicant should be reminded to minimise the possible adverse environmental impacts on the existing streamcourse in his design and during construction. DEP and DAFC should be consulted on possible environmental and/or ecological impacts of the proposed use;
- the Site is in an area where no public sewerage connection is available. DEP should be consulted regarding the sewage treatment/disposal facilities for the proposed use; and
- her advisory comments on the general comments on the drainage proposal are at **Appendix IV**.

5. <u>Landscape</u>

Comments of the Chief Town Planner/Urban Design and Landscape, Planning Department (CTP/UD&L, PlanD):

• the Site falls within "Other Specified Uses" annotated 'Port Back-up Uses' zone, which is a non-landscape sensitive zoning, and no significant landscape impact arising from the proposed use is anticipated.

6. Fire Safety

Comments of the Director of Fire Services (D of FS):

- no objection in principle to the proposal subject to fire service installations and water supplies for firefighting being provided to his satisfaction; and
- his advisory comments are at **Appendix IV**.

7. Food and Environmental Hygiene

Comments of the Director of Food and Environmental Hygiene (DFEH):

- no adverse comment on the application; and
- his advisory comments are at **Appendix IV**.

8. Water Supplies

Comments of the Chief Engineer/Construction, Water Supplies Department (CE/C, WSD):

- no objection to the application; and
- his advisory comments are at **Appendix IV**.

9. Building Matters

Comments of the Chief Building Surveyor/New Territories West, Buildings Department (CBS/NTW, BD):

- no objection to the application;
- it is noted that four structures are proposed in the application. Before any new building works (including containers/open sheds as temporary buildings, demolition and land filling, etc.) are to be carried out on site, prior approval and consent of the Building Authority should be obtained, otherwise they are unauthorized building works under the Building Ordinance (BO). An Authorized Person should be appointed as the co-ordinator for the proposed building works in accordance with the BO; and
- his advisory comments under the BO are appended at **Appendix IV**.

10. Other Departments

The following government departments have no comment on/no objection to the application:

- (a) Project Manager (North), North Development Office, Civil Engineering and Development Department (PM(N), CEDD); and
- (b) District Officer (North), Home Affairs Department (DO(N), HAD).

Recommended Advisory Clauses

- (a) to resolve any land issues relating to the development with the concerned owner(s) of the application site (the Site);
- (b) to note the following comments of the District Lands Officer/North, Lands Department (DLO/N, LandsD) that:
 - (i) the Site comprises Government land (GL) and Old Schedule Agricultural Lots held under the Block Government Lease which contains the restriction that no structures are allowed to be erected without the prior approval of the Government. The proposed ingress/egress of the Site is required to pass through GL but no right of access via GL is granted to the Site:
 - (ii) the following irregularity covered by the subject planning application has been detected by his office:
 - Unlawful occupation of GL adjoining the said private lots covered by the planning application

the GL within the Site (about 136m² as mentioned in the Application Form) has been fenced off without any permission. Any occupation of GL without Government's prior approval is an offence under the Land (Miscellaneous Provisions) Ordinance (Cap. 28) (the LMP Ordinance). His office reserves the rights to take necessary land control action against the illegal occupation of GL without further notice;

- (iii) the following irregularities not covered by the subject planning application have been detected by his office:
 - <u>Unauthorised structure within the said private lot not covered by the planning</u> application

there is unauthorised structure within Lot 140 in D.D. 52 not covered by the subject planning application. The lot owners should immediately rectify the lease breaches and his office reserves the rights to take necessary lease enforcement action against the breaches without further notice; and

• <u>Unlawful occupation of GL not covered by the planning application</u>

the GL adjoining the Site has been illegally occupied without any permission. The GL being illegally occupied is not included in the application. The applicant should clarify the extent of the Site. Any occupation of GL without Government's prior approval is an offence under the LMP Ordinance. His office reserves the rights to take necessary land control action against the illegal occupation of GL without further notice; and

(iv) the lot owner shall either remove the unauthorised structure and cease the illegal occupation of the GL not covered by the subject planning application immediately; or include the unauthorised structures and the adjoining GL being illegally occupied in the subject planning application for further consideration by relevant government departments and, subject to the approval of the Board to the planning application which shall have reflected

the rectification or amendment as aforesaid required, apply to his office for Short Term Waiver (STW) and Short Term Tenancy (STT) to permit the structures erected/to be erected and the occupation of the GL. The applications for STW and STT will be considered by the Government in its capacity as a landlord and there is no guarantee that they will be approved. The STW and STT, if approved, will be on the whole lot basis and subject to such terms and conditions including the payment of back-dated waiver fee/rent from the first date when the unauthorised structure was erected and the occupation of GL was detected as well as administrative fee as considered appropriate to be imposed by LandsD. In addition, LandsD reserves the right to take enforcement action against the lot owners for any breach of the lease conditions, including the breaches already in existence or to be detected at any point of time in future and land control action for any unlawful occupation of GL. Besides, given the proposed use is temporary in nature, only erection of temporary structure(s) will be considered;

- (c) to note the comments of the Commissioner for Transport (C for T) that the Site is connected to the public road network via a section of a local access road which is not managed by Transport Department; the land status of the local access road should be checked with the LandsD; the management and maintenance responsibilities of the local access road should be clarified with the relevant lands and maintenance authorities accordingly; sufficient manoeuvring space within the Site shall be provided; and no vehicle is allowed to queue back to or reverse onto/from public road at any time during the planning approval period;
- (d) to note the comments of the Chief Highway Engineer/New Territories East, Highways Department (CHE/NTE, HyD) that HyD is not/shall not be responsible for the maintenance of any access connecting the Site and the nearest public road; and adequate drainage measures should be provided to prevent surface water running from the Site to the nearby public roads and drains;
- (e) to note the comments of the Director of Agriculture, Fisheries and Conservation (DAFC) that the applicant should implement measures to protect the watercourse from adverse impacts during the construction and operational phases;
- (f) to note the comments of the Director of Environmental Protection (DEP) that the applicant should follow the requirements of the 'Code of Practice on Handling the Environmental Aspects of Temporary Uses and Open Storage Sites' issued by the Environmental Protection Department (EPD); the Professional Persons Environmental Consultative Committee (ProPECC) Practice Note (PN) 1/23 "Drainage Plans subject to Comment by EPD Building (Standards of Sanitary Fitments, Plumbing, Drainage Works and Latrines) Regulations (Cap. 1231) Section 40(1), 40(2), 41(1) and 90" to avoid causing nuisance and sewage impacts on the surrounding areas; and to properly store the food waste on site to prevent odour, leakage or pest issues prior to processing;
- (g) to note the following comments of the Chief Engineer/Mainland North, Drainage Services Department (CE/MN, DSD) that:
 - (i) according to the record, there is existing streamcourse within the northern side of the Site and to the east of the Site. The applicant shall be required to place all the proposed works at least 3m away from the top of the bank of the streamcourse. All the proposed works in the vicinity of the streamcourse should not create any adverse drainage impacts, both during and after construction. Proposed flooding mitigation measures if necessary shall be provided at the resources of the applicant to her satisfaction;

- (ii) to submit satisfactory stormwater drainage to demonstrate that there would be adequate measures provided at the resources of the applicant to avoid the Site from being eroded and flooded and to ensure capacity of existing streamcourse and flood susceptibility of the adjoining areas would not be adversely affected by the proposed use;
- (iii) to minimise the possible adverse environmental impacts on the existing streamcourse in his design and during construction;
- (iv) to note the following general comments on the drainage proposal:
 - surface channel with grating covers should be provided along the site boundary;
 - a drainage plan should be provided clearly showing the size, levels and routes of the proposed drainage. The details (invert level, gradient, general sections etc.) of the proposed drain/surface channel, catchpits and the discharge structure shall be provided;
 - the cover levels of proposed channels should be flush with the existing adjoining ground level;
 - a catchpit with covers should be provided where there is a change of direction of the channel/drain. The details of the catchpit with covers shall be provided;
 - catchpits with sand trap shall be provided at the outlets of the proposed drainage system. The details of the catchpit with sand trap should be provided;
 - to check and ensure that the existing drainage downstream to which the proposed connection will be made have adequate capacity and satisfactory condition to cater for the additional discharge from the Site. The applicant should also ensure that the flow from the Site will not overload the existing drainage system;
 - where walls are erected or kerbs are laid along the boundary of the Site, peripheral channels should be provided on both sides of the walls or kerbs, and/or adequate openings should be provided at the walls/kerbs to allow existing overland flow passing through the Site to be intercepted by the drainage system of the Site with details to be agreed by DSD, unless justified not necessary;
 - all existing flow paths as well as the run-off falling onto and passing through the Site should be intercepted and disposed of via proper discharge points. The applicant shall also ensure that no works, including any site formation works, shall be carried out as may adversely interfere with the free flow condition of the existing drains, channels and watercourses on or in the vicinity of the Site any time during or after the works;
 - the proposed drainage works, whether within or outside the site boundary, should be constructed and maintained properly by the applicant and rectify the system if it is found to be inadequate or ineffective during operation at his/her own expense;
 - for works to be undertaken outside the lot boundary, the applicant should obtain prior consent and agreement from DLO/N, LandsD and/or relevant private lot owners;
 - to make good all the adjacent affected areas upon the completion of the drainage works;

- to allow all time free access for the Government and its agent to conduct site inspection on his completed drainage works;
- the applicant and the successive lot owners shall allow connections from the adjacent lots to the completed drainage works on GL when so required will be made have adequate capacity and satisfactory condition to cater for the additional discharge from the Site. The applicant should also ensure that the flow from the Site will not overload the existing drainage system; and
- photos should be submitted clearly showing the current conditions of the area around the Site, the existing drainage/flowpaths around the Site, the proposed drainage from the Site to the downstream existing watercourse and the existing watercourse at about 20m intervals. The locations of the camera and the direction of each photo should also be indicated on a plan;
- (h) to note the comments of the Director of Fire Services (D of FS) that:
 - (i) in consideration of the design/nature of the proposal, fire service installations (FSIs) are anticipated to be required. The applicant should submit relevant layout plans incorporated with the proposed FSIs to his satisfaction. In addition, the applicant should note that the layout plans should be drawn to scale and depicted with dimensions and nature of occupancy; the location of the proposed FSIs to be installed should be clearly marked on the layout plans; and
 - (ii) if the proposed structures are required to comply with the Buildings Ordinance (BO) (Cap. 123), detailed fire service requirements will be formulated upon receipt of formal submission of general building plans;
- (i) to note the following comments of the Director of Food and Environmental Hygiene (DFEH) that:
 - (i) no Food and Environmental Hygiene Department's (FEHD) facilities will be affected;
 - (ii) proper licence/permit issued by FEHD is required if there is any catering service/activity regulated by DFEH under the Public Health and Municipal Services Ordinance (Cap. 132) and other relevant legislation for the public; and
 - (iii) for any waste generated from the such activity/operation, the applicant should arrange disposal properly at their own expenses. The work and operation shall not cause any environmental nuisance, pest infestation and obstruction to the surrounding;
- (j) to note the comments of the Chief Engineer/Construction, Water Supplies Department (CE/C, WSD) that for provision of water supply to the Site, the applicant may need to extend his/her inside services to the nearest suitable government water mains for connection. The applicant shall resolve any land matters (such as private lots) associated with the provision of water supply and shall be responsible for the construction, operation and maintenance of the inside services within the private lots to WSD's standards; and
- (k) to note the following comments of the Chief Building Surveyor/New Territories West, Buildings Department (CBS/NTW, BD) that:
 - (i) it is noted that four structures are proposed in the application. Before any new building works (including containers/open sheds as temporary buildings, demolition and land filling, etc.) are to be carried out on site, prior approval and consent of the Building Authority (BA)

- should be obtained, otherwise they are unauthorized building works (UBW) under the BO. An Authorized Person should be appointed as the co-ordinator for the proposed building works in accordance with the BO;
- (ii) the Site shall be provided with means of obtaining access thereto from a street under the regulation 5 of the Building (Planning) Regulation (B(P)R) and emergency vehicular access shall be provided under the regulation 41D of B(P)R;
- (iii) the Site is not abutting on a specified street having a width not less than 4.5m, the development intensity shall be determined by the BA under regulation 19(3) of the B(P)R at building plan submission stage;
- (iv) if the existing structures (not being a New Territories Exempted House) are erected on leased land without the approval of the BA, they are UBW under the BO and should not be designated for any proposed use under the planning application;
- (v) for UBW erected on leased land, enforcement action may be taken by BD to effect their removal in accordance with the prevailing enforcement policy against UBW as and when necessary. The granting of any planning approval should not be construed as an acceptance of any existing building works or UBWs on the Site under the BO;
- (vi) any temporary shelters or converted containers for office, storage, washroom or other uses are considered as temporary buildings are subject to the control of Part VII of the B(P)R;
- (vii) the applicant's attention is drawn to the provision under regulations 40, 41 and Part V of the Building (Standards of Sanitary Fitments, Plumbing, Drainage Works and Latrines) Regulations in respect of disposal of foul water and surface water and requirements of septic tanks respectively;
- (viii) the headroom of structures C and D with 8m (H) are considered excessive. It should be justified upon formal plan submission to BD; and
- (ix) detailed checking under the BO will be carried out at building plan submission stage.

致城市規劃委員會秘書:

專人送遞或郵遞:香港北角渣華道 333 號北角政府合署 15 樓

傳真:2877 0245 或 2522 8426

電郵: tpbpd@pland.gov.hk

To: Secretary, Town Planning Board

By hand or post: 15/F, North Point Government Offices, 333 Java Road, North Point, Hong Kong

By Fax: 2877 0245 or 2522 8426 By e-mail: tpbpd@pland.gov.hk

有關的規劃申請編號 The application no. to which the comment relates

A/NE-FTA/265

意見詳情 (如有需要, 請另頁說明)

Details of the Comment (use separate sheet if necessary)

簽署 Signature