




申請地點
APPLICATION SITE

要覽圖 KEY PLAN

SCALE 1 : 75 000 比例尺

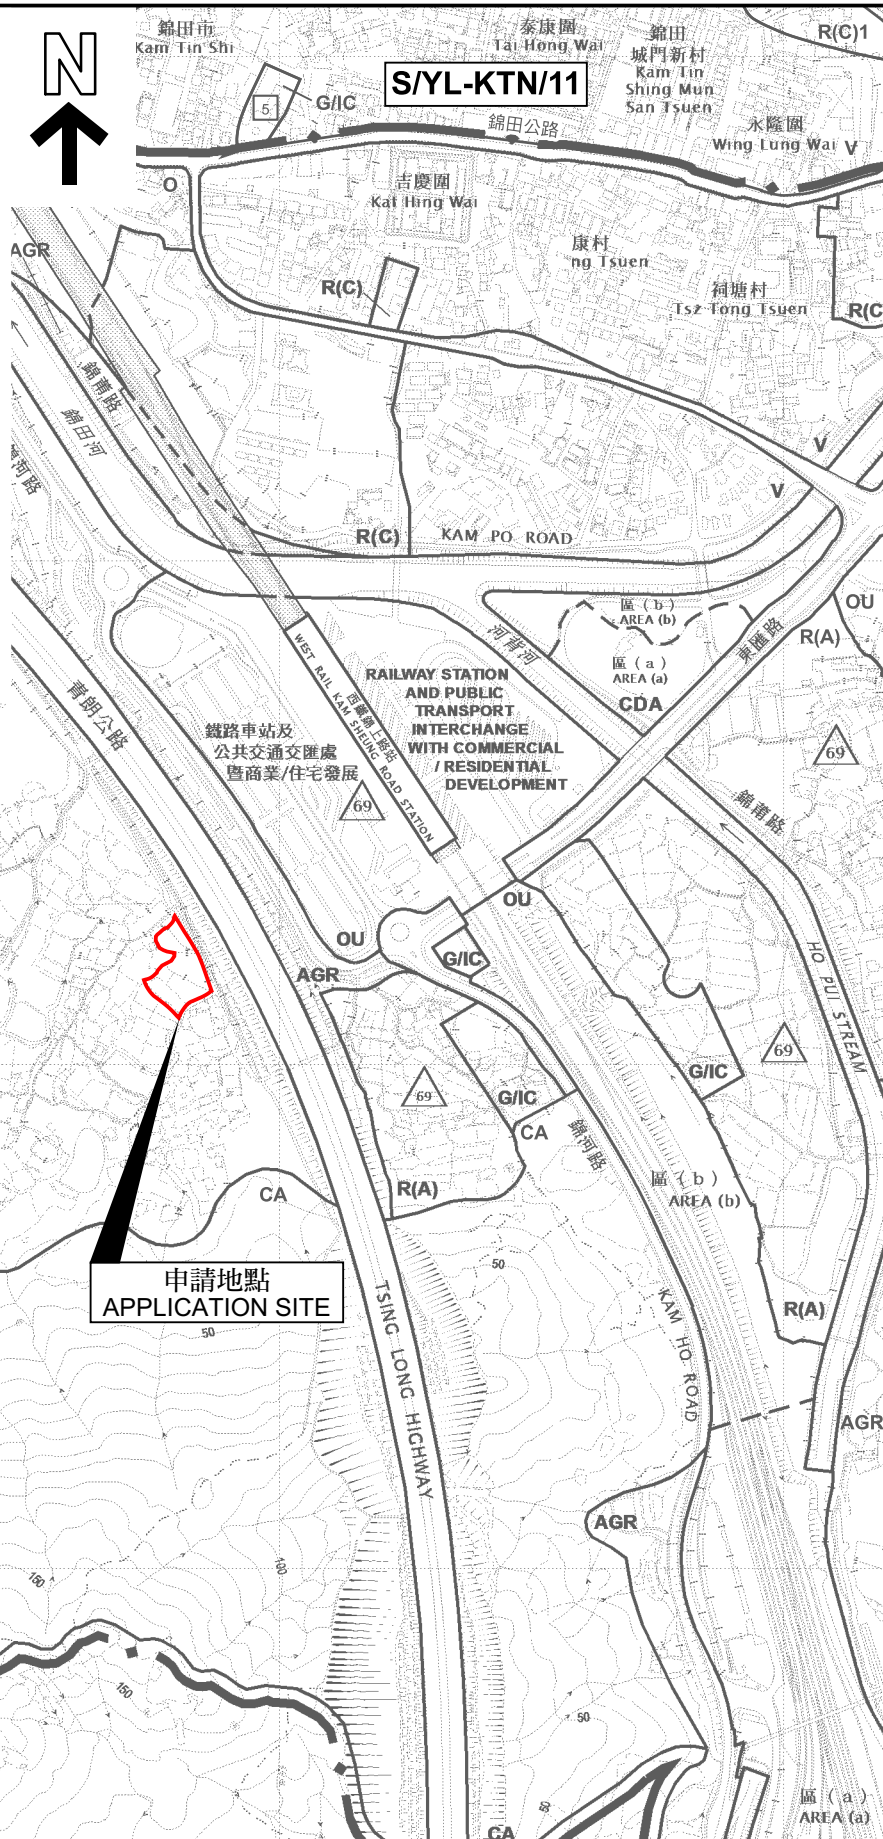

申請地點
APPLICATION SITE

申請地點界線只作識別用
APPLICATION SITE BOUNDARY
FOR IDENTIFICATION PURPOSE ONLY

位置圖 LOCATION PLAN

擬議臨時康體文娛場所(休閒農莊及釣魚場)及宗教機構
連附屬設施和相關的填土工程(為期5年)

新界元朗錦田丈量約份第103約地段第777號餘段、
第778號餘段、第779號餘段及第926號

PROPOSED TEMPORARY PLACE OF RECREATION, SPORTS OR CULTURE
(HOBBY FARM AND FISHING GROUND)

AND RELIGIOUS INSTITUTION WITH ANCILLARY FACILITIES
AND ASSOCIATED FILLING OF LAND FOR A PERIOD OF 5 YEARS

LOTS 777 RP, 778 RP, 779 RP AND 926 IN D.D. 103,
KAM TIN, YUEN LONG, NEW TERRITORIES

SCALE 1 : 7 500 比例尺

米 100 0 100 200 300 米
METRES



規劃署

Planning Department

參考編號
REFERENCE No.

A/YL-KTS/1092

圖 PLAN

A-1

本摘要圖於2025年10月14日擬備，
所根據的資料為於2018年12月11日
核准的分區計劃大綱圖編號 S/YL-KTS/15
EXTRACT PLAN PREPARED ON 14.10.2025
BASED ON OUTLINE ZONING PLAN No.
S/YL-KTS/15 APPROVED ON 11.12.2018