


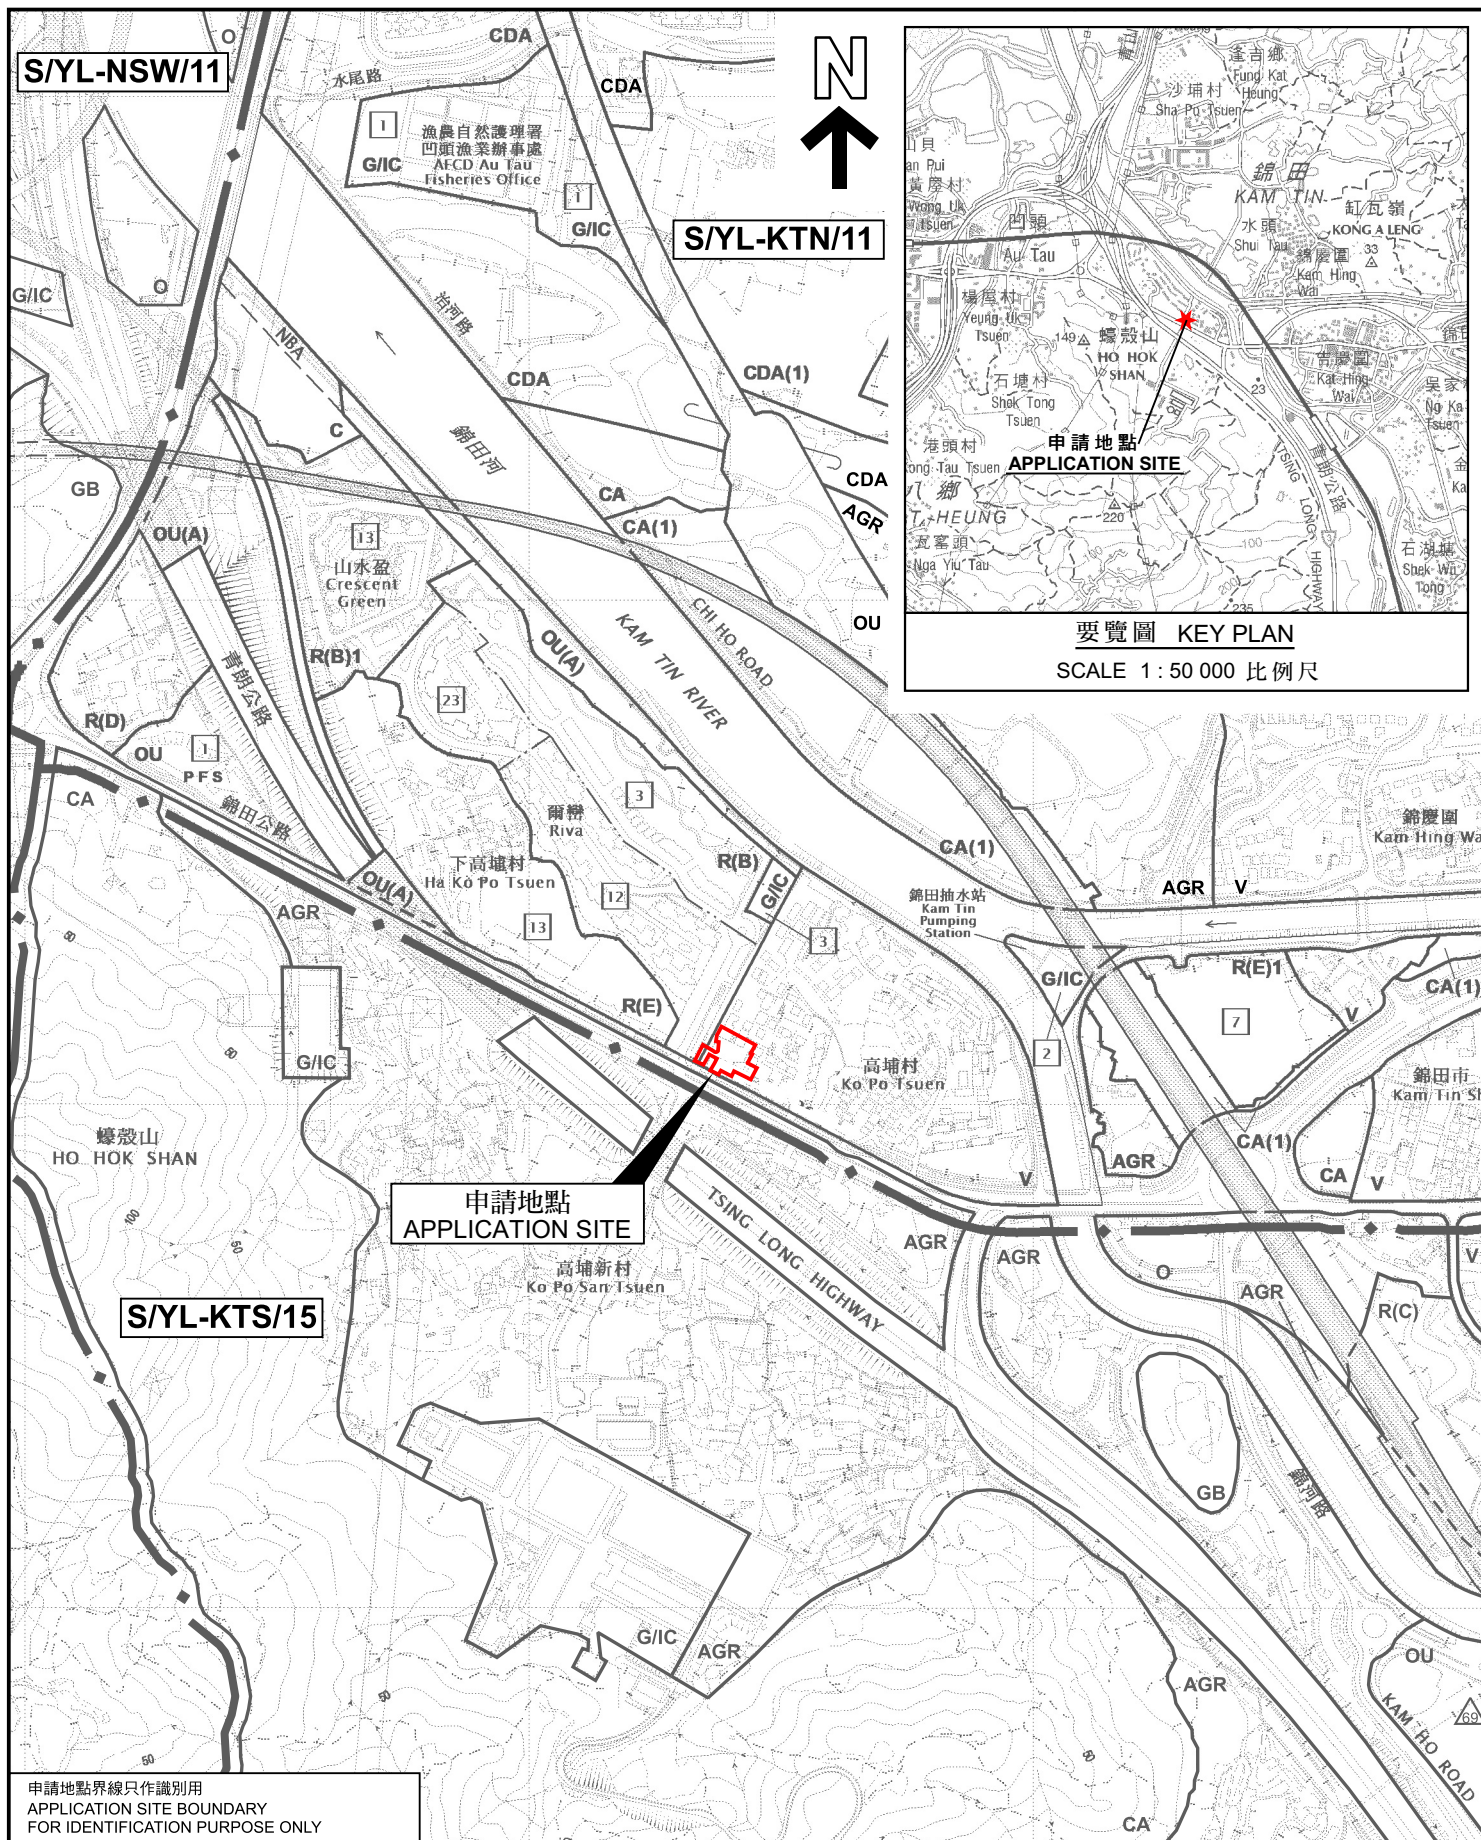

申請地點界線只作識別用
APPLICATION SITE BOUNDARY
FOR IDENTIFICATION PURPOSE ONLY

位置圖 LOCATION PLAN

臨時商店及服務行業及食肆(連戶外座位區)連附屬停車位(為期3年)
元朗錦田高埔村丈量約份第103約多個地段和毗連政府土地
TEMPORARY SHOP AND SERVICES AND EATING PLACE
(WITH OUTSIDE SEATING ACCOMMODATION)
WITH ANCILLARY PARKING SPACES FOR A PERIOD OF 3 YEARS
VARIOUS LOTS IN D.D. 103 AND ADJOINING GOVERNMENT LAND,
KO PO TSUEN, KAM TIN, YUEN LONG

SCALE 1 : 7 500 比例尺

米 100 0 100 200 300 米
METRES

規劃署
PLANNING
DEPARTMENT



參考編號
REFERENCE No.
A/YL-KTN/1124

圖 PLAN
A-1

本摘要圖於2025年10月27日擬備，
所根據的資料為於2023年12月5日
核准的分區計劃大綱圖編號 S/YL-KTN/11
EXTRACT PLAN PREPARED ON 27.10.2025
BASED ON OUTLINE ZONING PLAN No.
S/YL-KTN/11 APPROVED ON 5.12.2023