


APPLICATION SITE BEFORE FILLING OF LAND

APPLICATION SITE AREA : 215 m² (ABOUT)
 SITE LEVELS BEFORE FILLING OF LAND : +16.8 mPD (ABOUT)

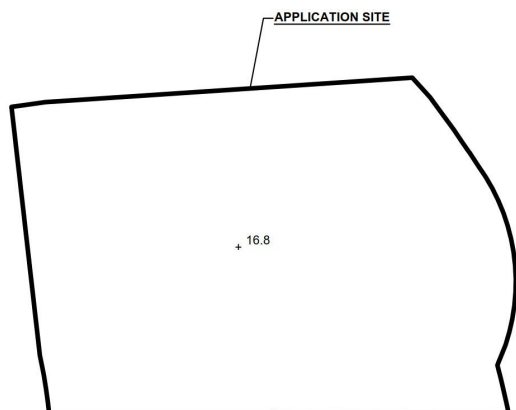

LEGEND


 APPLICATION SITE
 +16.8 SITE LEVEL BEFORE FILLING

SITE LEVELS ARE FOR REFERENCE ONLY.

PROPOSED FILLING OF LAND AREA


APPLICATION SITE AREA : 215 m² (ABOUT)
 COVERED BY STRUCTURE : 186 m² (ABOUT)
 PROPOSED FILLED AREA : 215 m² (ABOUT)
 DEPTH OF LAND FILLING : NOT MORE THAN 0.2 m (ABOUT)
 PROPOSED SITE LEVELS : +17.0 mPD (ABOUT)
 MATERIAL OF LAND FILLING : CONCRETE
 USE : SITE FORMATION OF STRUCTURE, AND CIRCULATION SPACE

THE APPLICATION SITE HAS ALREADY BEEN FILLED. NO FURTHER FILLING OF LAND WILL BE CARRIED OUT AT THE APPLICATION SITE AFTER PLANNING PERMISSION HAS BEEN GRANTED FROM THE TOWN PLANNING BOARD.

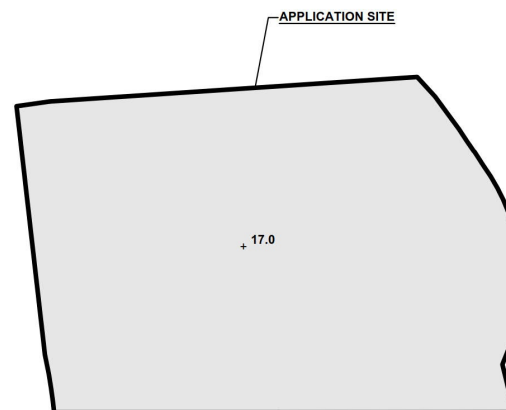

LEGEND

 APPLICATION SITE
 FILLING OF LAND AREA
 +16.8 SITE LEVEL BEFORE FILLING

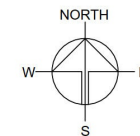

PLANNING CONSULTANT



PROJECT

PROPOSED TEMPORARY WAREHOUSE (EXCLUDING DANGEROUS GOODS GODOWN) WITH ANCILLARY FACILITIES AND ASSOCIATED FILLING OF LAND FOR A PERIOD OF 3 YEARS

SITE LOCATION

LOT 1151 IN D.D. 107, FUNG KAT HEUNG, KAM TIN, YUEN LONG, NEW TERRITORIES

SCALE

1:250 @ A4

DRAWN BY

MN

DATE

10.9.2025

REVISED BY

DATE

APPROVED BY

DATE

DWG. TITLE

FILLING OF LAND

DWG. NO.

PLAN 5


VER.

001

(摘錄自申請人於 10. 10. 2025 呈交的申請書)
 (Extract from Applicant's Submission of 10.10.2025)

參考編號
 REFERENCE No.
 A/YL-KTN/1175

繪圖
 DRAWING
 A - 2

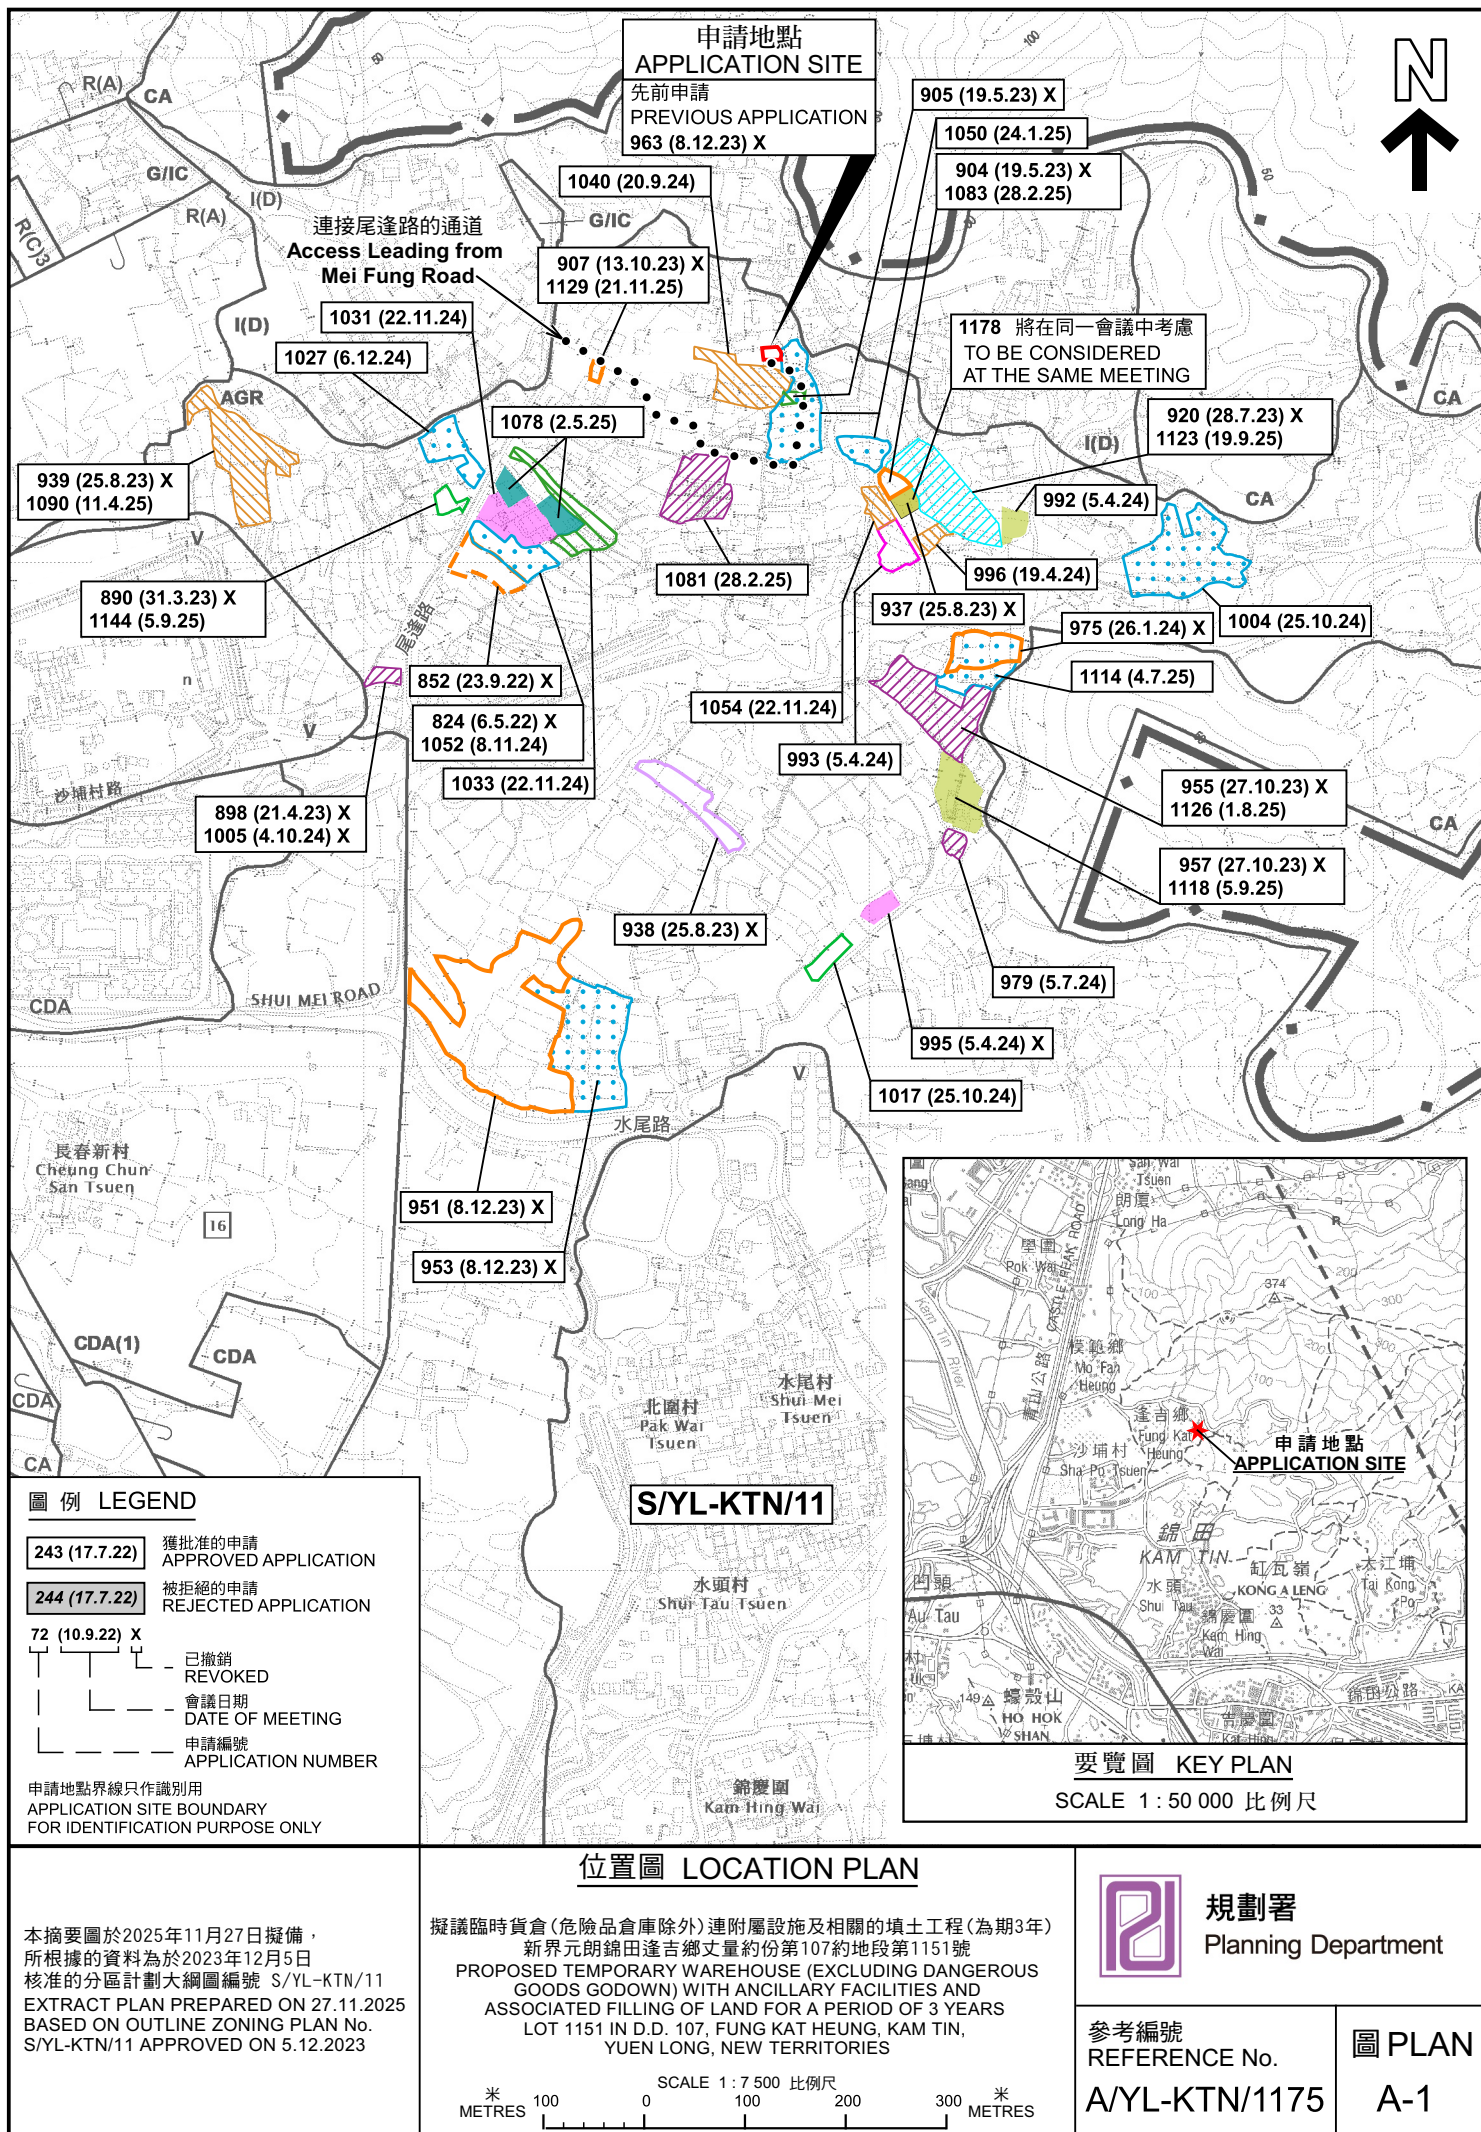



圖例 LEGEND

-  申請地點 (界線只作識別用)
APPLICATION SITE (BOUNDARY FOR IDENTIFICATION PURPOSE ONLY)
-  入口/出口
INGRESS / EGRESS

航攝照片 AERIAL PHOTO

本摘要圖於2025年11月20日擬備，
所根據的資料為地政總署於2024年10月24日
拍得的航攝照片編號 E236610C
EXTRACT PLAN PREPARED ON 20.11.2025
BASED ON AERIAL PHOTO No.
E236610C TAKEN ON 24.10.2024
BY LANDS DEPARTMENT

擬議臨時貨倉(危險品倉庫除外)連附屬設施及相關的填土工程(為期3年)
新界元朗錦田蓬吉鄉丈量約份第107約地段第1151號
PROPOSED TEMPORARY WAREHOUSE (EXCLUDING DANGEROUS
GOODS GODOWN) WITH ANCILLARY FACILITIES AND
ASSOCIATED FILLING OF LAND FOR A PERIOD OF 3 YEARS
LOT 1151 IN D.D. 107, FUNG KAT HEUNG, KAM TIN,
YUEN LONG, NEW TERRITORIES



規劃署
Planning Department

參考編號
REFERENCE No.
A/YL-KTN/1175

圖 PLAN
A-3

1



2



申請地點界線只作識別用 APPLICATION SITE BOUNDARY FOR IDENTIFICATION PURPOSE ONLY

實地照片 SITE PHOTOS

本圖於2025年11月13日擬備，所根據的資料為攝於2025年10月21日的實地照片
PLAN PREPARED ON 13.11.2025
BASED ON SITE PHOTOS
TAKEN ON 21.10.2025

擬議臨時貨倉(危險品倉庫除外)連附屬設施及相關的填土工程(為期3年)
新界元朗錦田達吉鄉丈量約份第107約地段第1151號
PROPOSED TEMPORARY WAREHOUSE (EXCLUDING DANGEROUS
GOODS GODOWN) WITH ANCILLARY FACILITIES AND
ASSOCIATED FILLING OF LAND FOR A PERIOD OF 3 YEARS
LOT 1151 IN D.D. 107, FUNG KAT HEUNG, KAM TIN,
YUEN LONG, NEW TERRITORIES



規劃署
Planning Department

參考編號
REFERENCE No.
A/YL-KTN/1175

圖 PLAN
A-4