


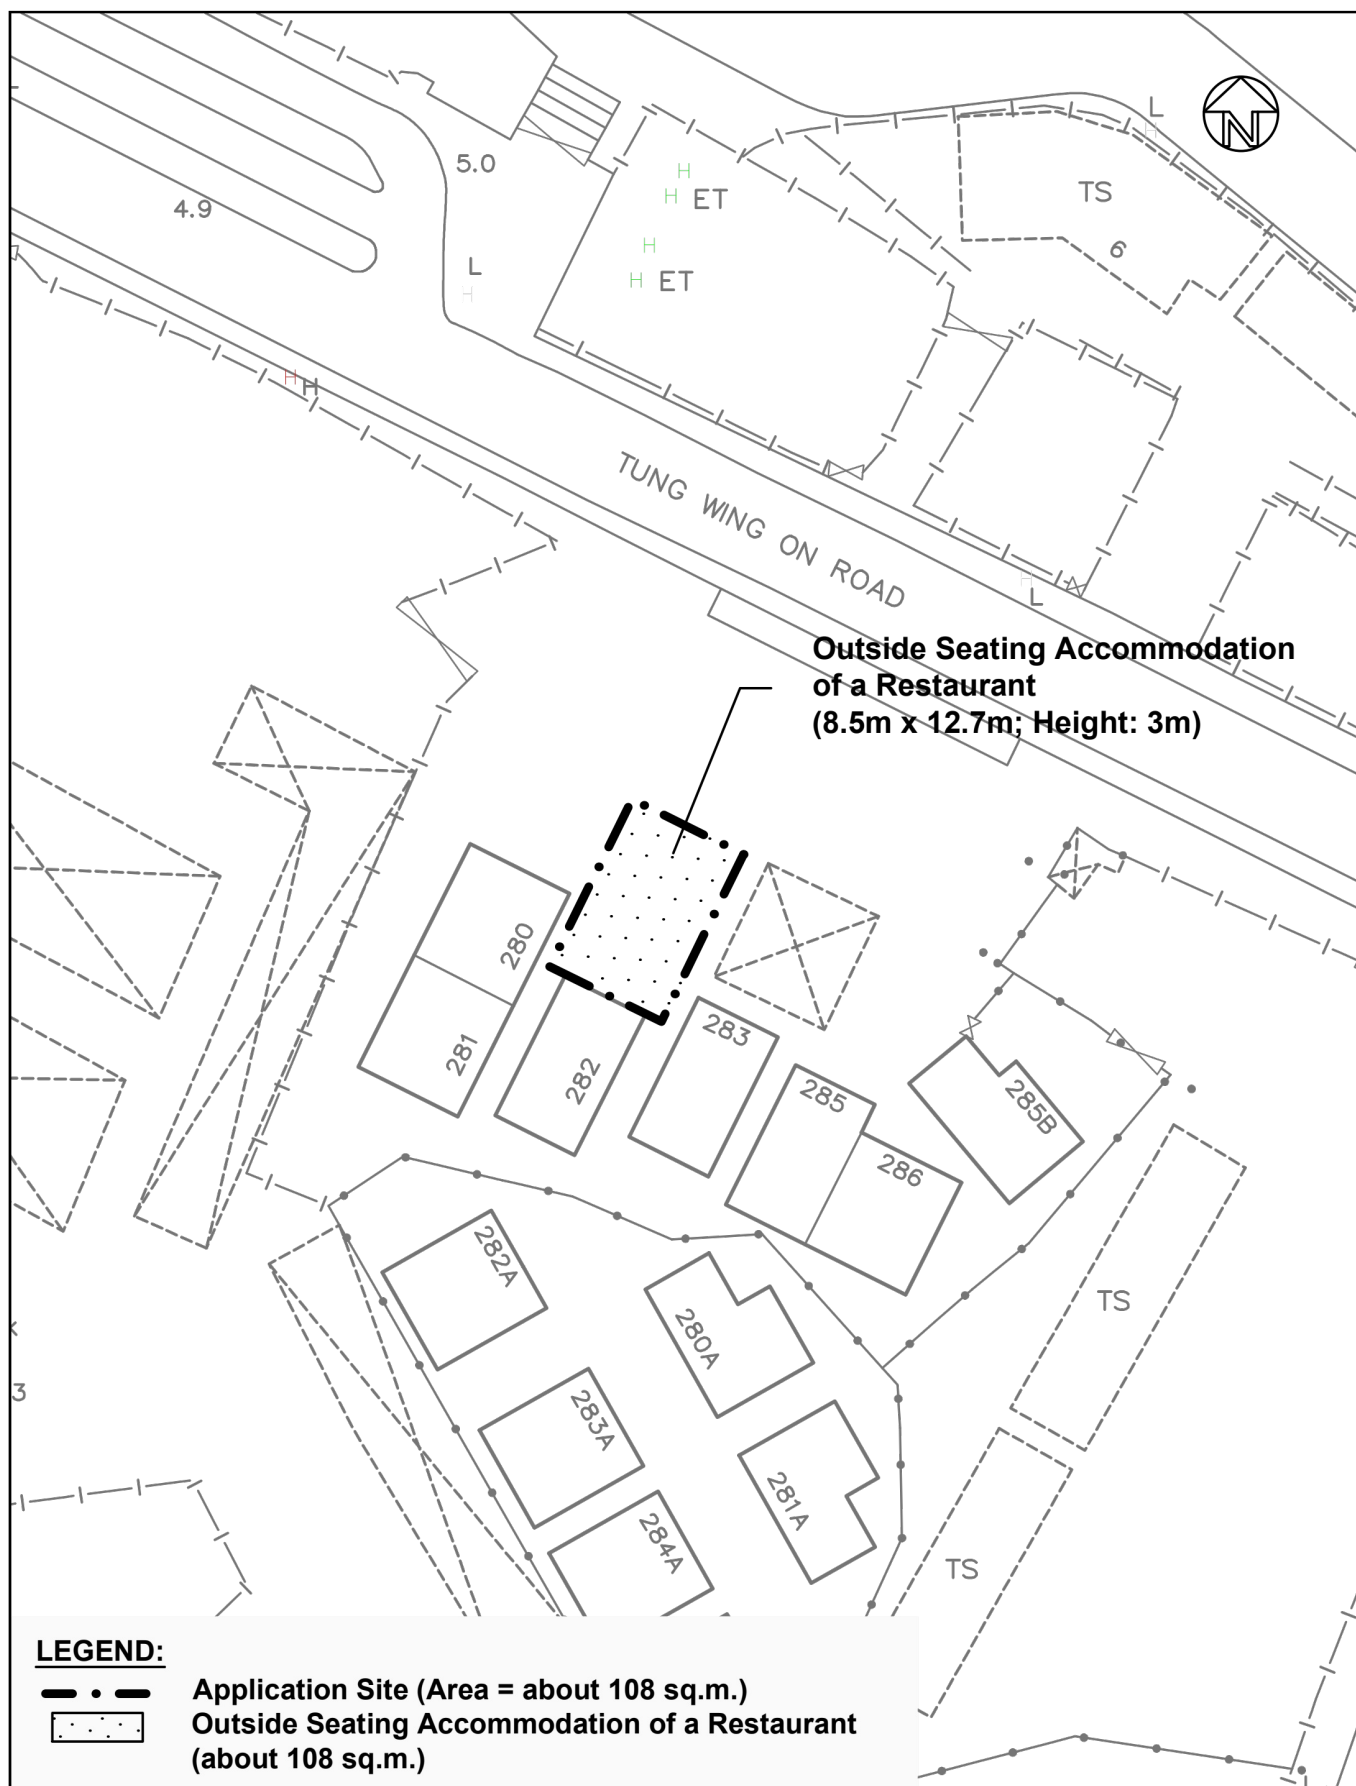

Top Bright Consultants Ltd.

Drawing No. : TB/25/876/05

Layout Plan

Lot 673SC (Part) in DD99 and
Adjoining Government Land,
San Tin, Yuen Long, N.T.

FIGURE 5

FOR IDENTIFICATION PURPOSE

Date: 10.11.2025

Scale: 1 : 500 (A4)

(摘錄自申請人於 19.11.2025 呈交的申請書)
(Extract from Applicant's
Submission of 19.11.2025)

參考編號
REFERENCE No.
A/STT/30

繪圖
DRAWING
A - 1



香港建造學院新田訓練場
Hong Kong Institute of Construction
San Tin Training Ground

A/YL-ST/16 (6.12.96)
A/YL-ST/34 (22.8.97)
A/YL-ST/41.(21.11.97)

申請地點
APPLICATION SITE
A/YL-ST/637 (23.1.23)

A/YL-ST/294 (24.3.06) s.17 X

A/YL-ST/57 (3.7.98)

A/YL-ST/104 (8.10.99)
A/YL-ST/153 (22.12.00)
A/YL-ST/203 (9.8.02)

A/YL-ST/126 (19.5.00)

永平村
WING PING TSUEN

東永安路
TUNG WING ON ROAD

新田段
CASTLE PEAK ROAD - SAN TIN

新田公路
SAN TIN HIGHWAY

青山公路
ARCH

圖例 LEGEND

- 243 (17.7.04) 獲批准的申請
APPROVED APPLICATION
- 244 (17.7.04) 被拒絕的申請
REJECTED APPLICATION
- 72 (10.9.99) X
已撤銷
REVOKED
- 會議日期
DATE OF MEETING
- 申請編號
APPLICATION NUMBER

申請地點界線只作識別用
APPLICATION SITE BOUNDARY
FOR IDENTIFICATION PURPOSE ONLY

先前申請圖 PREVIOUS APPLICATION PLAN

臨時食肆（餐廳戶外座位區）的規劃許可續期（為期3年）
新界元朗新田丈量約份第99約地段第673號C分段（部份）和毗連政府土地
RENEWAL OF PLANNING APPROVAL FOR TEMPORARY EATING PLACE
(OUTSIDE SEATING ACCOMMODATION OF A RESTAURANT)
FOR A PERIOD OF 3 YEARS
LOT 673 S.C (PART) IN D.D. 99 AND ADJOINING GOVERNMENT LAND,
SAN TIN, YUEN LONG, NEW TERRITORIES

本摘要圖於2026年1月5日擬備，
所根據的資料為測量圖編號
2-SE-8A, 8B, 8C 及 8D
EXTRACT PLAN PREPARED ON 5.1.2026
BASED ON SURVEY SHEETS No.
2-SE-8A, 8B, 8C & 8D



規劃署
Planning Department

參考編號
REFERENCE No.
A/STT/30

圖 PLAN
A-1b

