


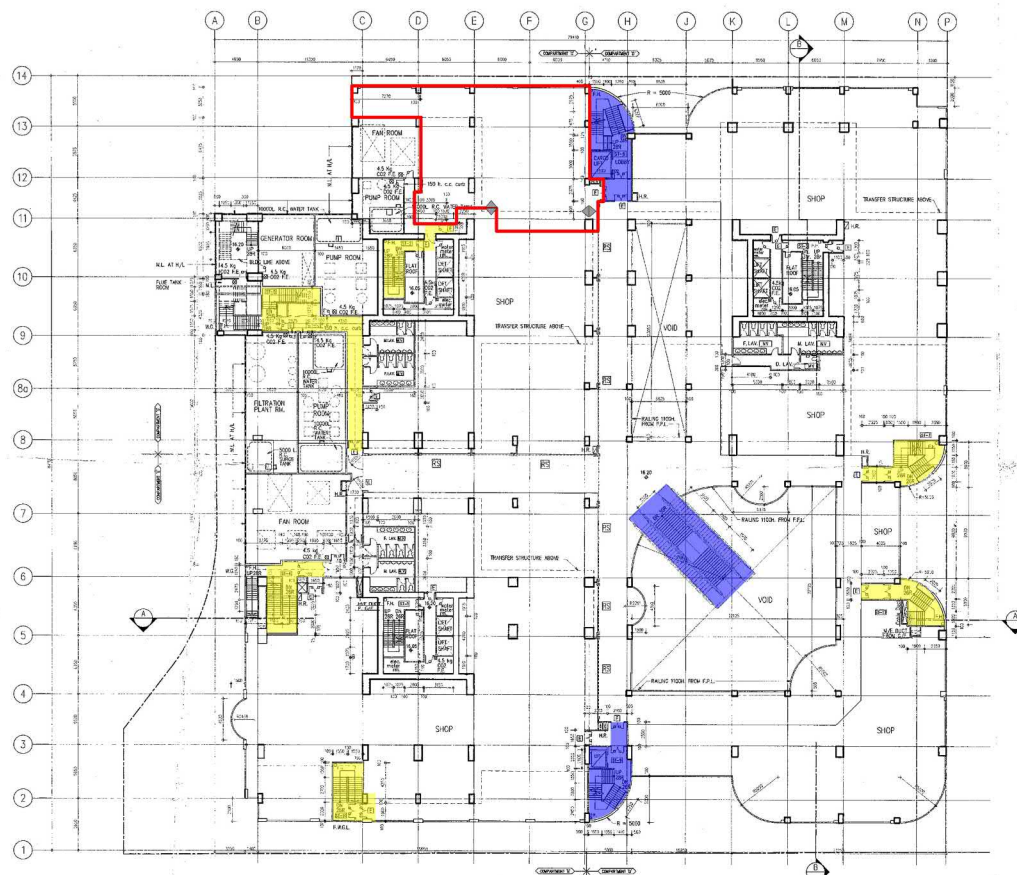

1ST FLOOR PLAN
(STRUCTURE LAYOUT TO BE PROVIDED)

D. HEUNG & ASSOCIATES
ARCHITECTS & ENGINEERS
14/F, BUILDING C, SHENHUA PLAZA,
250 WATSON ROAD, HONG KONG
PHONE: 2500 0000
TELEFAX: 2500 0010

PROJECT: PROPOSED COMMERCIAL /
RESIDENTIAL DEVELOPMENT ON
P.S.S.L. LOT AT
LUEN WO SAN TSIEN,
PAILING, N.T.
SITE: 1ST FLOOR PLAN

REVISION	DESIGN
NO. DATE	DATE
1. JUN. 83	1ST REVISION
2. JUL. 83	2ND REVISION
3. SEP. 84	3RD REVISION
PROJECT NO.	DATE
DRAWING NO.	SCALE
DRAWING CODE	BY

- 9 FEB 1994

**BUILDINGS
DEPARTMENT**

D. HEUNG & ASSOCIATES
KARL C. F. HEUNG
REGISTERED ARCHITECT

**AMENDED
PLAN**

Plan Approved
H. K. Yip
Chief Building Surveyor
for BUILDING AUTHORITY
- 9 MAR 1994

Legend



Application Boundary



Access to Commercial Portion



Emergency Access



Entrance

Scale

N.T.S

Prepared By:



DeSPACE (International) Limited

Title

General Building Plan (Extracted from BD – Plan No. 2/9350/91)
First Floor Plan

Date

December 2025


Figure No.

4

(摘錄自申請人於 10.12.2025 呈交的補充規劃書)
(Extract from Applicant's Supplementary
Planning Statement of 10.12.2025)

參考編號
REFERENCE No.
A/FSS/303

繪圖
DRAWING
A - 3

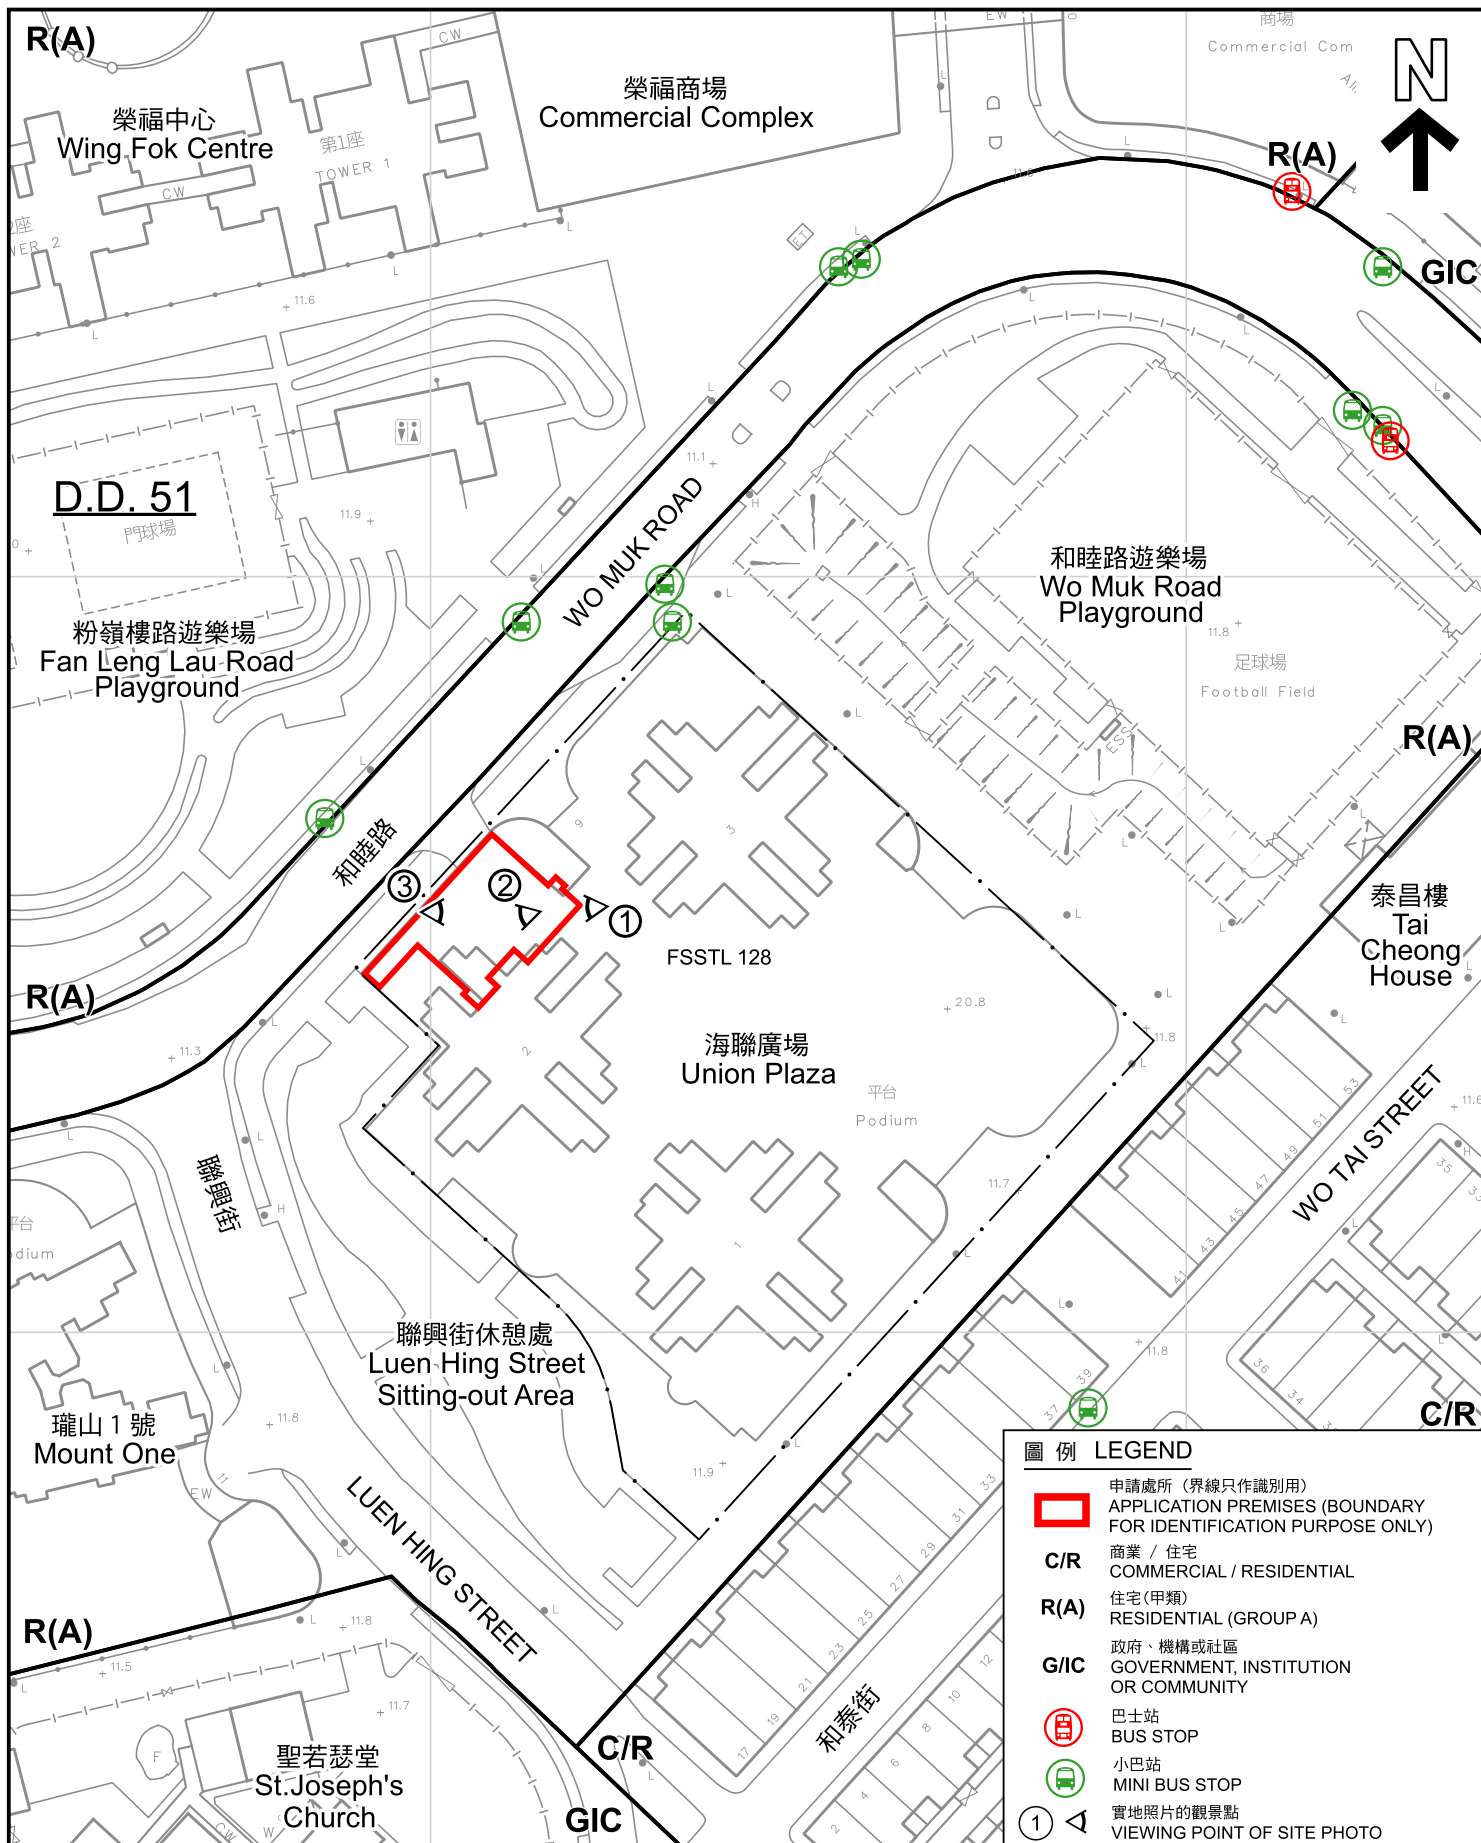

本摘要圖於2026年1月13日擬備，
所根據的資料為測量圖編號3-SW-7D
EXTRACT PLAN PREPARED ON
13.1.2026 BASED ON SURVEY SHEET
No. 3-SW-7D

平面圖 SITE PLAN

擬議宗教機構 (教堂)
PROPOSED RELIGIOUS INSTITUTION (CHURCH)
SHOP 193, 1/F, UNION PLAZA, 9 WO MUK ROAD,
FANLING, NEW TERRITORIES

SCALE 1:1 000 比例尺

米 METRES 20 0 20 40 米 METRES

規劃署
Planning Department

參考編號 REFERENCE No. A/FSS/303	圖 PLAN A-2
--	-------------------------------------



圖例 LEGEND



申請處所 (界線只作識別用)
APPLICATION PREMISES
(BOUNDARY FOR IDENTIFICATION
PURPOSE ONLY)

航攝照片 AERIAL PHOTO

擬議宗教機構 (教堂)
新界粉嶺和睦路9號海聯廣場1樓193號舖
PROPOSED RELIGIOUS INSTITUTION (CHURCH)
SHOP 193, 1/F, UNION PLAZA, 9 WO MUK ROAD,
FANLING, NEW TERRITORIES




規劃署
Planning Department

本摘要圖於2026年1月13日擬備，所根據的資料為地政總署於2024年11月1日拍得的航攝照片編號E238622C

EXTRACT PLAN PREPARED ON
13.1.2026 BASED ON AERIAL PHOTO No.
E238622C TAKEN ON 1.11.2024 BY
LANDS DEPARTMENT

參考編號
REFERENCE No.
A/FSS/303

圖 PLAN
A-3

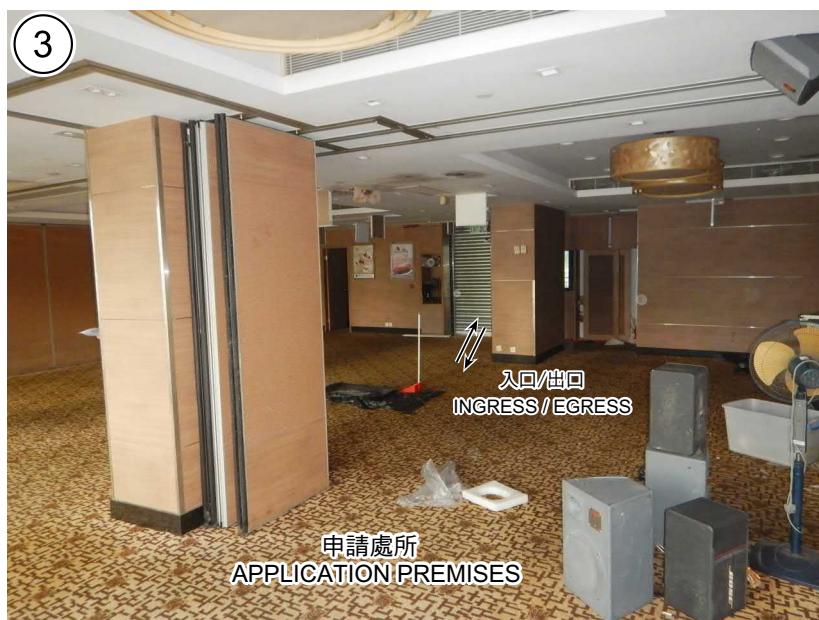

申請處所界線只作識別用
APPLICATION PREMISES BOUNDARY FOR IDENTIFICATION PURPOSE ONLY

實地照片 SITE PHOTOS

擬議宗教機構（教堂）
新界粉嶺和睦路9號海聯廣場1樓193號舖
PROPOSED RELIGIOUS INSTITUTION (CHURCH)
SHOP 193, 1/F, UNION PLAZA, 9 WO MUK ROAD,
FANLING, NEW TERRITORIES



規劃署
Planning Department

參考編號
REFERENCE No.
A/FSS/303

圖 PLAN
A-4

本圖於2026年1月6日擬備，所根據的
資料為攝於2025年12月12日的實地照片

PLAN PREPARED ON 6.1.2026
BASED ON SITE PHOTOS
TAKEN ON 12.12.2025