



(摘錄自申請人於 29.12.2025 提交的申請書)
 (Extract from Applicant's Submission of 29.12.2025)

參考編號 REFERENCE No. AYL-PH/1100	繪圖 DRAWING A-1
--------------------------------------	----------------------

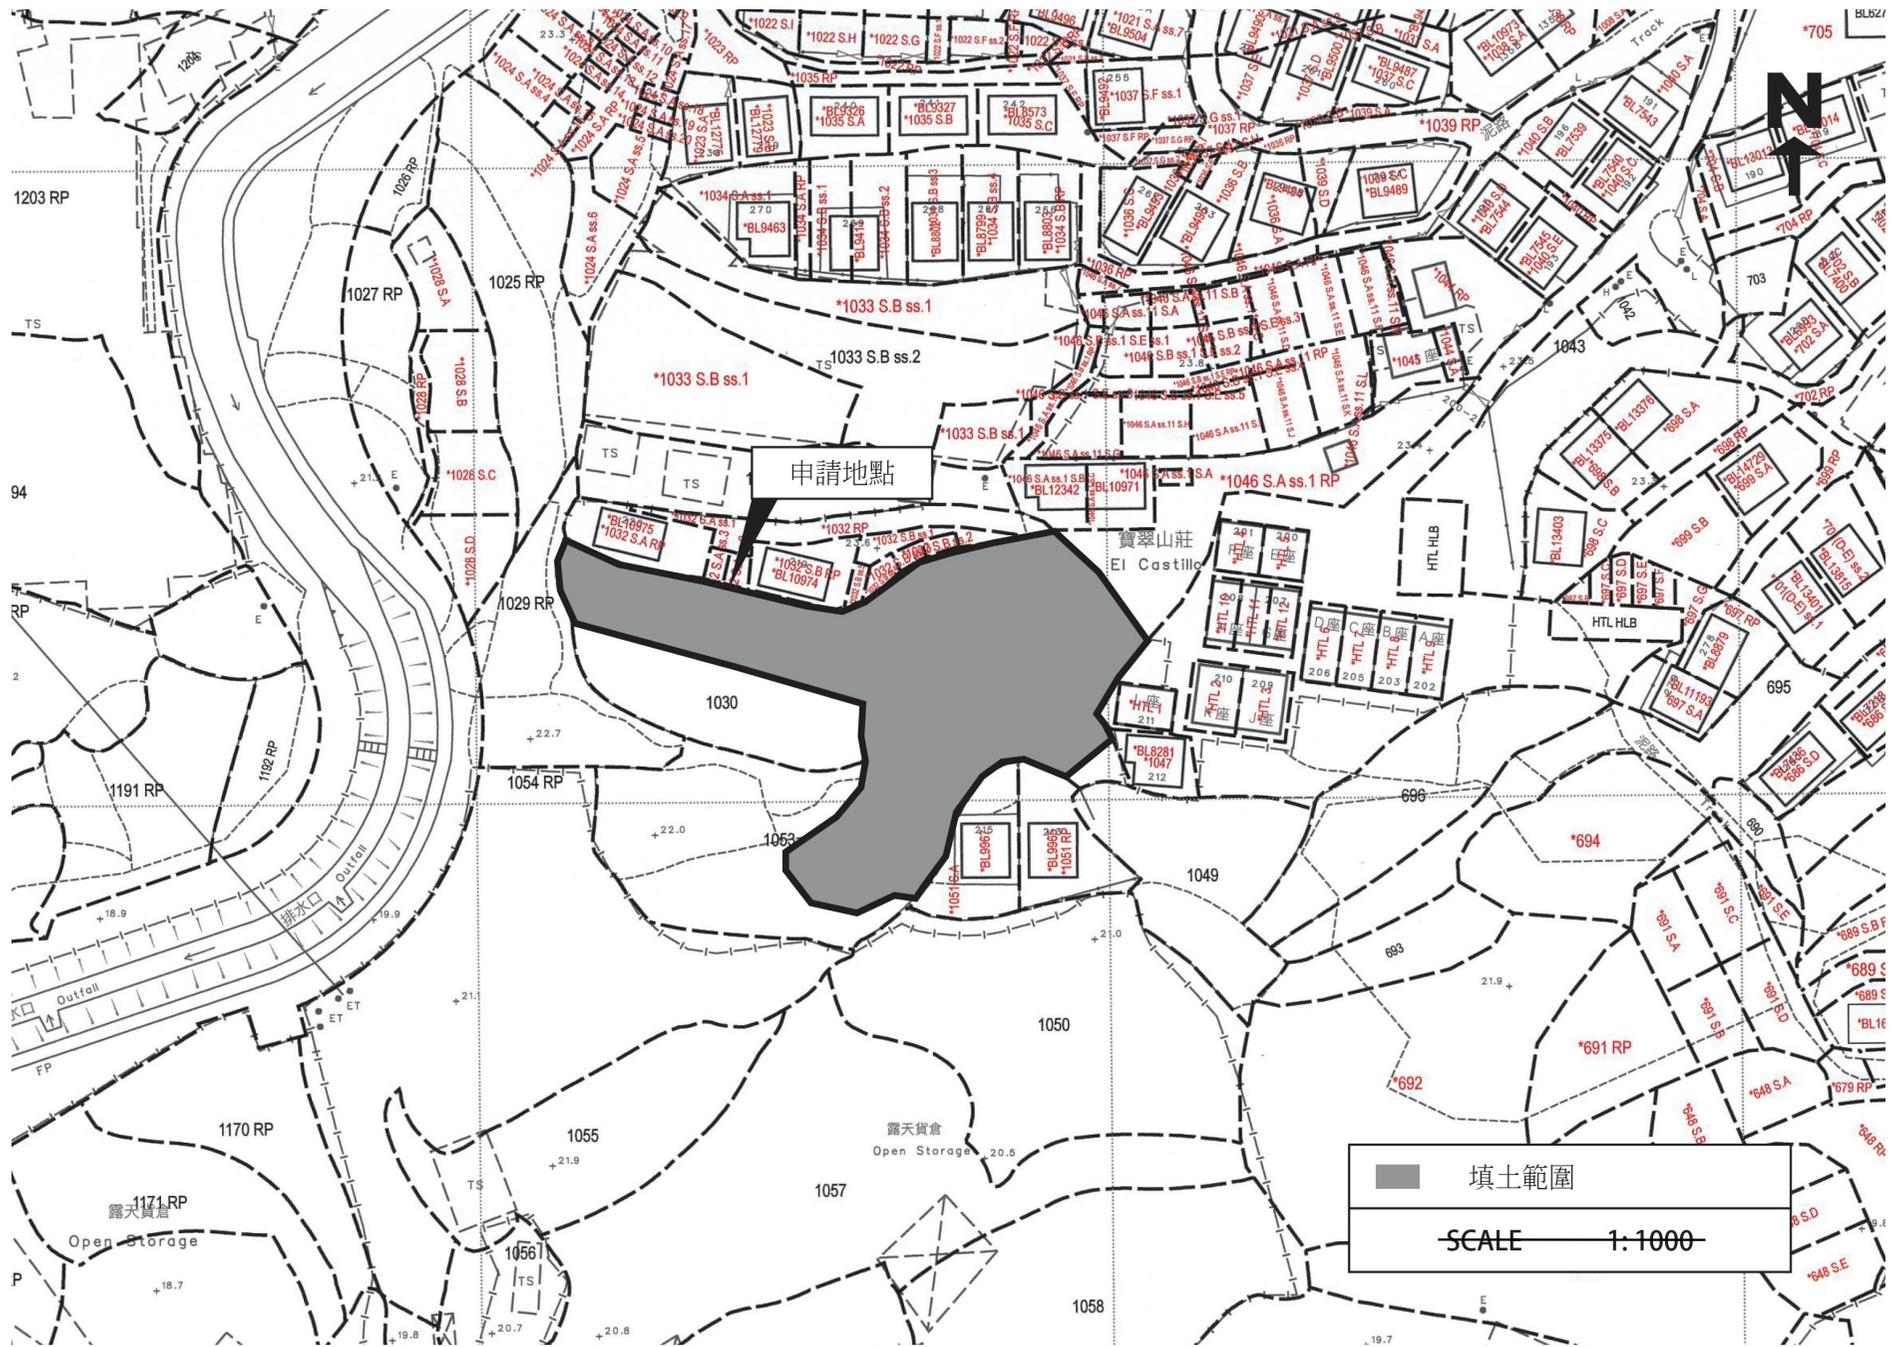

(摘錄自申請人於 29.12.2025 提交的申請書)
 (Extract from Applicant's
 Submission of 29.12.2025)

參考編號 REFERENCE No. AYL-PH/1100	繪圖 DRAWING A-2
--------------------------------------	----------------------

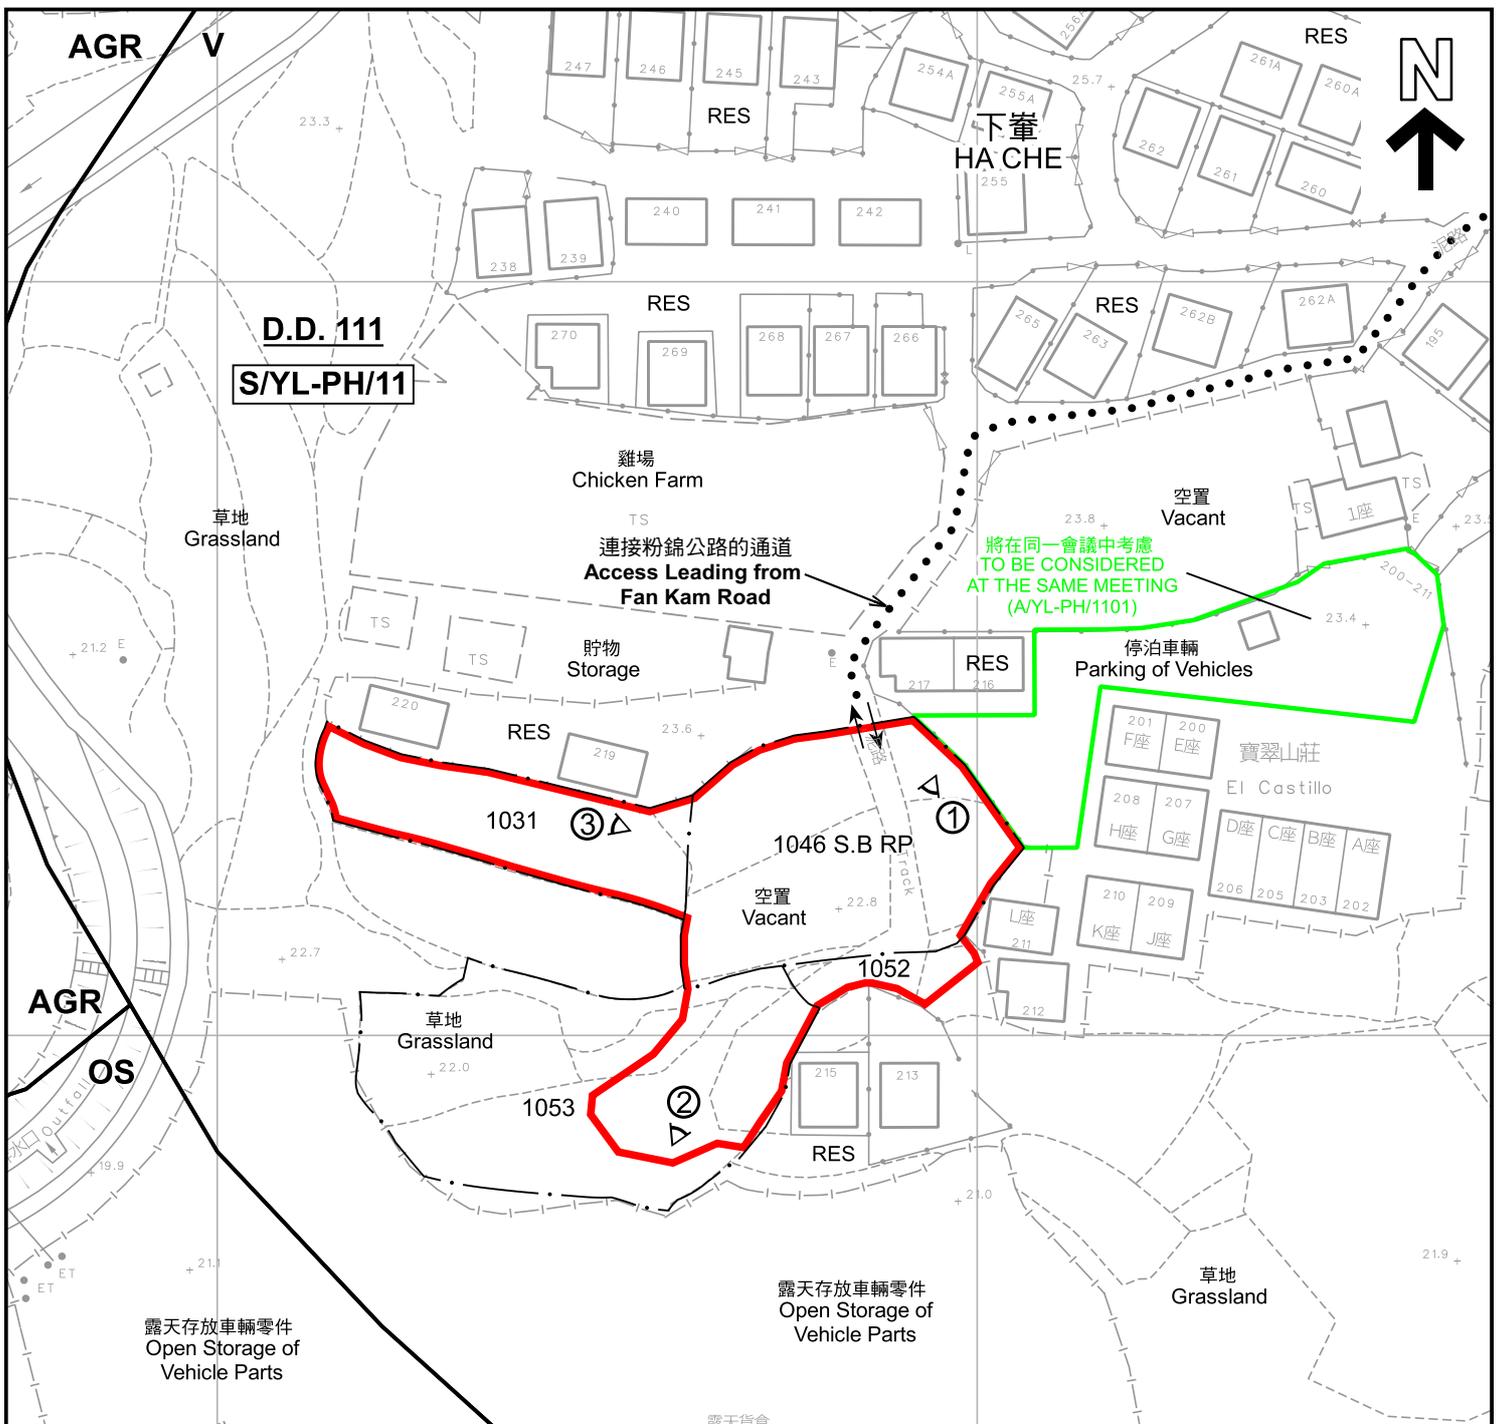

圖例 LEGEND

	申請地點(界線只作識別用) APPLICATION SITE (BOUNDARY FOR IDENTIFICATION PURPOSE ONLY)
V	鄉村式發展 VILLAGE TYPE DEVELOPMENT
OS	露天貯物 OPEN STORAGE
AGR	農業 AGRICULTURE
RES	住用構築物 RESIDENTIAL STRUCTURES
	實地照片的觀景點 VIEWING POINT OF SITE PHOTO
	入口/出口 INGRESS / EGRESS

註釋 Notes:

2026年1月6日勘测的土地用途
Land uses shown on this plan are in accordance with the land use survey conducted by the Planning Department on 6.1.2026

本摘要圖於2026年2月23日擬備，
所根據的資料為測量圖編號
6-NE-9A 及 9C
EXTRACT PLAN PREPARED ON 23.2.2026
BASED ON SURVEY SHEETS No.
6-NE-9A & 9C

平面圖 SITE PLAN

擬議臨時公眾停車場(貨櫃車除外)及相關填土工程(為期3年)
元朗八鄉下輦丈量約份第111約多個地段
PROPOSED TEMPORARY PUBLIC VEHICLE PARK
(EXCLUDING CONTAINER VEHICLE)
AND ASSOCIATED FILLING OF LAND FOR A PERIOD OF 3 YEARS
VARIOUS LOTS IN D.D. 111, HA CHE, PAT HEUNG, YUEN LONG

SCALE 1 : 1 000 比例尺

米 METRES 20 0 20 40 米 METRES

規劃署
Planning Department

參考編號 REFERENCE No. A/YL-PH/1100	圖 PLAN A-2
--	----------------------



下壩
HA CHE



連接粉錦公路的通道
Access Leading from
Fan Kam Road

圖例 LEGEND

- 申請地點 (界線只作識別用)
APPLICATION SITE (BOUNDARY FOR IDENTIFICATION PURPOSE ONLY)
- 入口/出口
INGRESS / EGRESS

航攝照片 AERIAL PHOTO

擬議臨時公眾停車場(貨櫃車除外)及相關填土工程(為期3年)
元朗八鄉下壩丈量約份第111約多個地段
PROPOSED TEMPORARY PUBLIC VEHICLE PARK
(EXCLUDING CONTAINER VEHICLE)
AND ASSOCIATED FILLING OF LAND FOR A PERIOD OF 3 YEARS
VARIOUS LOTS IN D.D. 111, HA CHE, PAT HEUNG, YUEN LONG



規劃署
Planning Department

參考編號
REFERENCE No.
AYL-PH/1100

圖 PLAN
A-3

本摘要圖於2026年2月23日擬備，
所根據的資料為地政總署於2024年10月24日
拍得的航攝照片編號E236728C
EXTRACT PLAN PREPARED ON 23.2.2026
BASED ON AERIAL PHOTO No.
E236728C TAKEN ON 24.10.2024
BY LANDS DEPARTMENT



申請地點界線只作識別用 APPLICATION SITE BOUNDARY FOR IDENTIFICATION PURPOSE ONLY

實地照片 SITE PHOTOS

本圖於2026年2月23日擬備，所根據的資料為攝於2025年1月28日的實地照片
 PLAN PREPARED ON 23.2.2026
 BASED ON SITE PHOTOS
 TAKEN ON 28.1.2025

擬議臨時公眾停車場(貨櫃車除外)及相關填土工程(為期3年)
 元朗八鄉下輦丈量約份第111約多個地段
 PROPOSED TEMPORARY PUBLIC VEHICLE PARK
 (EXCLUDING CONTAINER VEHICLE)
 AND ASSOCIATED FILLING OF LAND FOR A PERIOD OF 3 YEARS
 VARIOUS LOTS IN D.D. 111, HA CHE, PAT HEUNG, YUEN LONG



規劃署
 Planning Department

參考編號
 REFERENCE No.
 A/YL-PH/1100

圖 PLAN
 A-4