

**LCH Planning and Development  
Consultants Limited**

Annex 2 : Indicative Layout Plan


Section 16 Application for Temporary Public Vehicle Park (Private Cars Only) with Ancillary Electric Vehicle Charging Facilities and Ancillary Solar Panels and Associated Filling of Land for a Period of 3 Years at Lot No. 241 in D.D. 23 at Ting Kok, Tai Po, New Territories

*(Source: Town Planning Board and HK GEODATA STORE, HKSAR Government)*

參考編號  
REFERENCE No. A/NE-TK/837

繪圖 DRAWING A-1

(來源：申請人建議書)  
(SOURCE: APPLICANT'S SUBMISSION PLAN)

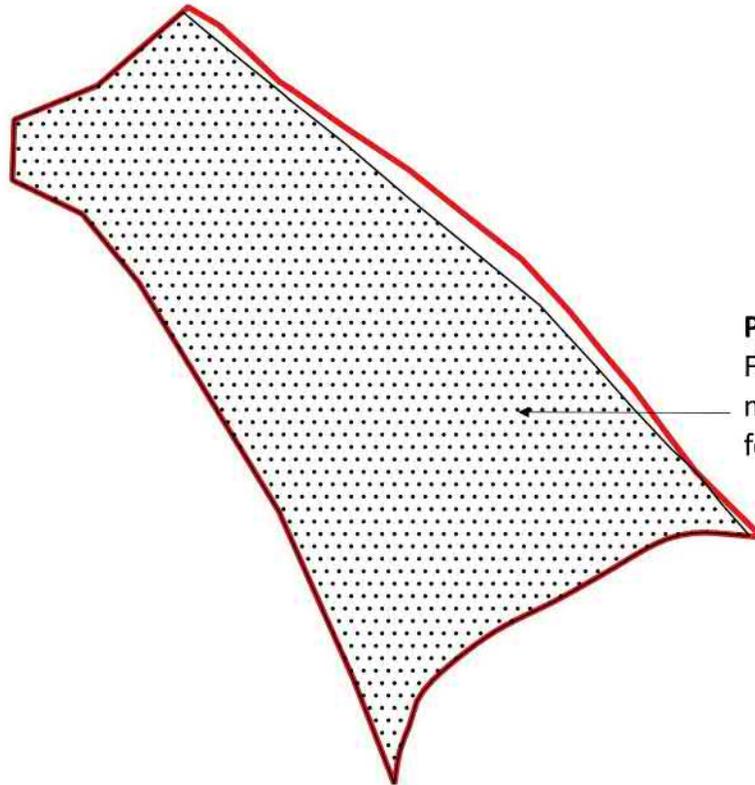

**Proposed Land Filling**  
 Filling of concrete for not more than 0.3m in height for about 320 sq.m.



Legend	
	Application Site
	Proposed Land Fill



**LCH Planning and Development  
 Consultants Limited**

Annex 3 : Proposed Land Filling

Section 16 Application for Temporary Public Vehicle Park (Private Cars Only) with Ancillary Electric Vehicle Charging Facilities and Ancillary Solar Panels and Associated Filling of Land for a Period of 3 Years at Lot No. 241 in D.D. 23 at Ting Kok, Tai Po, New Territories

*(Source: HK GEODATA STORE, HKSAR Government)*


參考編號 REFERENCE No. A/NE-TK/837	繪圖 DRAWING A-2
-----------------------------------	----------------

(來源：申請人建議書)  
 (SOURCE: APPLICANT'S SUBMISSION PLAN)



**要覽圖 KEY PLAN**

SCALE 1 : 50 000 比例尺

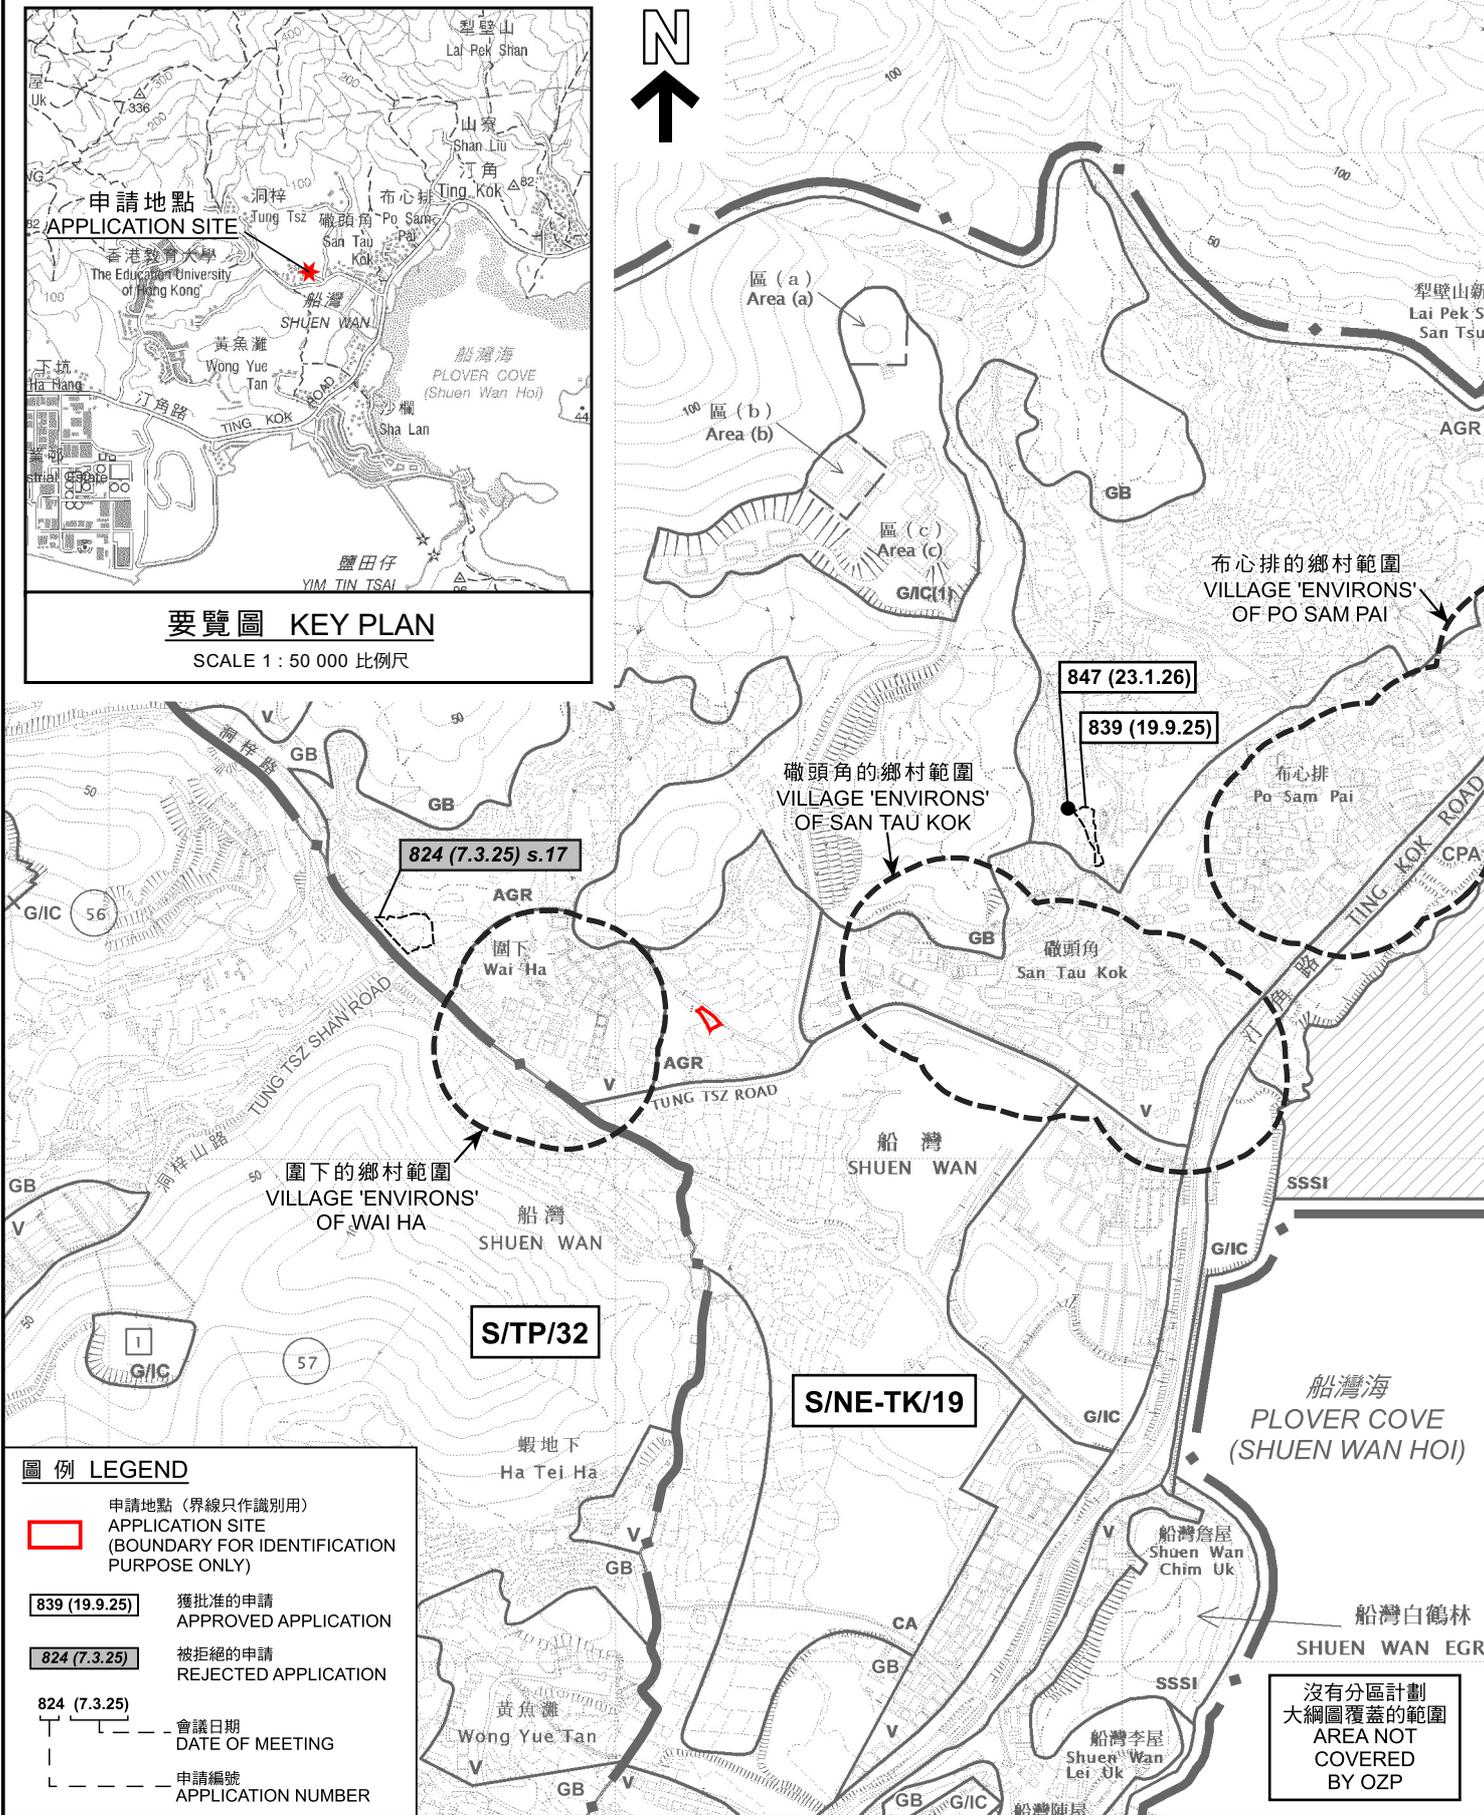

**圖例 LEGEND**

- 申請地點 (界線只作識別用)  
APPLICATION SITE  
(BOUNDARY FOR IDENTIFICATION  
PURPOSE ONLY)
- 839 (19.9.25) 獲批准的申請  
APPROVED APPLICATION
- 824 (7.3.25) 被拒絕的申請  
REJECTED APPLICATION
- 824 (7.3.25) 會議日期  
DATE OF MEETING
- 824 (7.3.25) 申請編號  
APPLICATION NUMBER

**位置圖 LOCATION PLAN**

本摘要圖於2026年3月2日擬備，  
所根據的資料為：  
於2026年1月13日核准的  
分區計劃大綱圖編號S/TP/32及  
於2015年10月27日核准的  
分區計劃大綱圖編號S/NE-TK/19  
EXTRACT PLAN PREPARED ON 2.3.2026  
BASED ON OUTLINE ZONING PLANS No.  
S/TP/32 APPROVED ON 13.1.2026 AND  
S/NE-TK/19 APPROVED ON 27.10.2015

擬議臨時公眾停車場 (只限私家車)  
連附屬電動車充電設施和太陽能板及相關的填土工程 (為期3年)  
新界大埔汀角丈量約份第23約地段第241號  
PROPOSED TEMPORARY PUBLIC VEHICLE PARK (PRIVATE CARS ONLY)  
WITH ANCILLARY ELECTRIC VEHICLE CHARGING FACILITIES AND SOLAR PANELS  
AND ASSOCIATED FILLING OF LAND FOR A PERIOD OF 3 YEARS  
LOT 241 IN D.D. 23, TING KOK, TAI PO, NEW TERRITORIES


米 100 0 100 200 300 米  
METRES SCALE 1 : 7 500 比例尺 METRES



**規劃署**  
Planning Department

參考編號  
REFERENCE No.  
**A/NE-TK/837**

**圖 PLAN**  
**A-1**

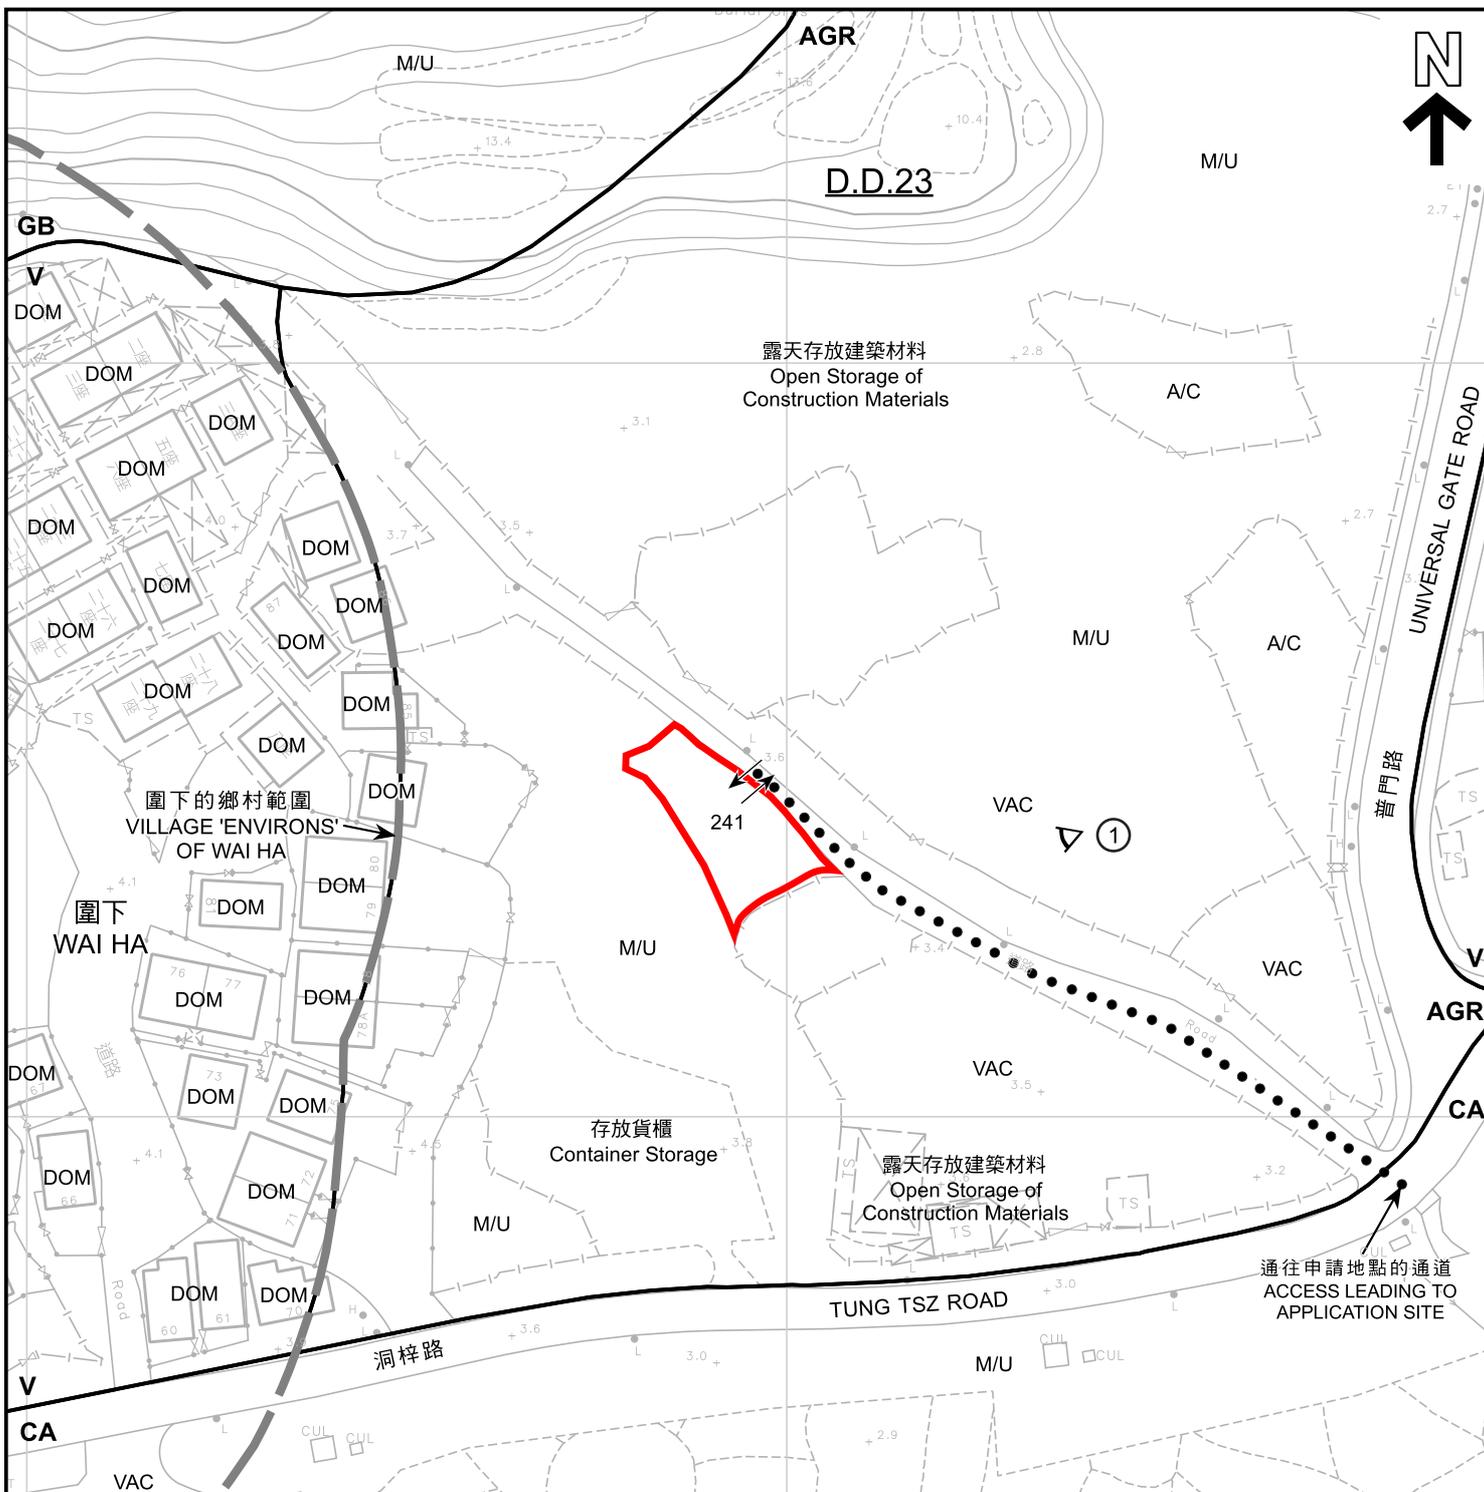

圖例 LEGEND	
	申請地點 (界線只作識別用) APPLICATION SITE (BOUNDARY FOR IDENTIFICATION PURPOSE ONLY)
<b>V</b>	鄉村式發展 VILLAGE TYPE DEVELOPMENT
<b>AGR</b>	農業 AGRICULTURE
<b>GB</b>	綠化地帶 GREEN BELT
<b>CA</b>	自然保育區 CONSERVATION AREA
<b>A/C</b>	常耕農地 ACTIVE AGRICULTURAL LAND
<b>A/F</b>	休耕農地 FALLOW AGRICULTURAL LAND
<b>DOM</b>	住用構築物 DOMESTIC STRUCTURE
<b>M/U</b>	荒地 UNUSED LAND
<b>VAC</b>	空置 VACANT
	入口/出口 INGRESS / EGRESS
	實地照片的觀景點 VIEWING POINT OF SITE PHOTO

**註釋 Notes :**  
2026年2月13日勘測的土地用途  
Land uses shown on this plan are in accordance with the land use survey conducted by the Planning Department on 13.2.2026

本摘要圖於2026年2月26日擬備，  
所根據的資料為測量圖編號  
3-SE-21B及D和3-SE-22A及C  
EXTRACT PLAN PREPARED ON 26.2.2026  
BASED ON SURVEY SHEETS No.  
3-SE-21B & D and 3-SE-22A & C

**平面圖 SITE PLAN**

擬議臨時公眾停車場 (只限私家車)  
連附屬電動車充電設施和太陽能板及相關的填土工程 (為期3年)  
新界大埔汀角丈量約份第23約地段第241號  
PROPOSED TEMPORARY PUBLIC VEHICLE PARK (PRIVATE CARS ONLY)  
WITH ANCILLARY ELECTRIC VEHICLE CHARGING FACILITIES AND SOLAR PANELS  
AND ASSOCIATED FILLING OF LAND FOR A PERIOD OF 3 YEARS  
LOT 241 IN D.D. 23, TING KOK, TAI PO, NEW TERRITORIES

米 20 0 20 40 米  
METRES SCALE 1 : 1 000 比例尺 METRES

**規劃署**  
Planning Department

參考編號 REFERENCE No. <b>A/NE-TK/837</b>	圖 PLAN <b>A-2</b>
---------------------------------------------	----------------------



<b>圖例 LEGEND</b>	
	申請地點 (界線只作識別用) APPLICATION SITE (BOUNDARY FOR IDENTIFICATION PURPOSE ONLY)

本摘要圖於2026年3月2日擬備，  
所根據的資料為地政總署  
於TDOP系列的正射影像圖  
EXTRACT PLAN PREPARED ON 2.3.2026  
BASED ON ORTHOPHOTO IN TDOP SERIES  
BY LANDS DEPARTMENT

**航攝照片 AERIAL PHOTO**

擬議臨時公眾停車場 (只限私家車)  
連附屬電動車充電設施和太陽能板及相關的填土工程 (為期3年)  
新界大埔汀角丈量約份第23約地段第241號  
PROPOSED TEMPORARY PUBLIC VEHICLE PARK (PRIVATE CARS ONLY)  
WITH ANCILLARY ELECTRIC VEHICLE CHARGING FACILITIES AND SOLAR PANELS  
AND ASSOCIATED FILLING OF LAND FOR A PERIOD OF 3 YEARS  
LOT 241 IN D.D. 23, TING KOK, TAI PO, NEW TERRITORIES

	<b>規劃署</b> Planning Department
---------------------------------------------------------------------------------------	-----------------------------------

參考編號  
REFERENCE No.  
**A/NE-TK/837**

圖 PLAN  
**A-3**

1



申請地點界線只作識別用  
APPLICATION SITE BOUNDARY FOR IDENTIFICATION PURPOSE ONLY

### 實地照片 SITE PHOTO

本圖於2026年2月26日擬備，所根據的資料為攝於2026年2月13日的實地照片  
PLAN PREPARED ON 26.2.2026 BASED ON SITE PHOTO TAKEN ON 13.2.2026

擬議臨時公眾停車場（只限私家車）  
連附屬電動車充電設施和太陽能板及相關的填土工程（為期3年）  
新界大埔汀角丈量約份第23約地段第241號  
PROPOSED TEMPORARY PUBLIC VEHICLE PARK (PRIVATE CARS ONLY)  
WITH ANCILLARY ELECTRIC VEHICLE CHARGING FACILITIES AND SOLAR PANELS  
AND ASSOCIATED FILLING OF LAND FOR A PERIOD OF 3 YEARS  
LOT 241 IN D.D. 23, TING KOK, TAI PO, NEW TERRITORIES



規劃署  
Planning Department

參考編號  
REFERENCE No.  
A/NE-TK/837

圖 PLAN  
A-4