

2025年 8月 20日

此文件在 2025-08-20 收到。城市規劃委員會
只會在收到所有必要的資料及文件後才正式確認收到
申請的日期。

This document is received on 2025-08-20
The Town Planning Board will formally acknowledge
the date of receipt of the application only upon receipt
of all the required information and documents.

Appendix I of RNTPC
Paper No. A/YL-KTS/1090B

e-form No. S16-III
電子表格第 S16-III 號

**APPLICATION FOR PERMISSION
UNDER SECTION 16 OF
THE TOWN PLANNING ORDINANCE
(CAP. 131)**

根據《城市規劃條例》(第131章)
第16條遞交的許可申請

**Applicable to Proposal Only Involving Temporary Use/Development of
Land and/or Building Not Exceeding 3 Years in Rural Areas or Regulated
Areas, or Renewal of Permission for such Temporary Use or Development***

**適用於祇涉及位於鄉郊地區或受規管地區土地上及/或建築物內進行
為期不超過三年的臨時用途/發展或該等臨時用途/發展的許可續期的建議***

**Form No. S16-I should be used for other Temporary Use/Development of Land and/or Building (e.g. temporary use/developments in the Urban Area) and Renewal of Permission for such Temporary Use or Development.*

**其他土地上及/或建築物內的臨時用途/發展(例如位於市區內的臨時用途或發展)及有關該等臨時用途/發展的許可續期，應使用表格第S16-I號。*

Applicant who would like to publish the notice of application in local newspapers to meet one of the Town Planning Board's requirements of taking reasonable steps to obtain consent of or give notification to the current land owner, please refer to the following link regarding publishing the notice in the designated newspapers:
https://www.tpb.gov.hk/en/plan_application/apply.html

申請人如欲在本地報章刊登申請通知，以採取城市規劃委員會就取得現行土地擁有人的同意或通知現行土地擁有人所指定的其中一項合理步驟，請瀏覽以下網址有關在指定的報章刊登通知：
https://www.tpb.gov.hk/tc/plan_application/apply.html

General Note and Annotation for the Form

填寫表格的一般指引及註解

"Current land owner" means any person whose name is registered in the Land Registry as that of an owner of the land to which the application relates, as at 6 weeks before the application is made
「現行土地擁有人」指在提出申請前六星期，其姓名或名稱已在土地註冊處註冊為該申請所關乎的土地的擁有人的人

& Please attach documentary proof 請夾附證明文件

^ Please insert number where appropriate 請在適當地方註明編號

Please fill "NA" for inapplicable item 請在不適用的項目填寫「不適用」

Please use separate sheets if the space provided is insufficient 如所提供的空間不足，請另頁說明

Please insert a 「✓」 at the appropriate box 請在適當的方格內上加上「✓」號

2025 08 08 SCV
2501883

8/8 EPASS

For Official Use Only 請勿填寫此欄	Application No. 申請編號	A/YC-KTS/1090
	Date Received 收到日期	2025-08-20

- The completed form and supporting documents (if any) should be sent to the Secretary, Town Planning Board (the Board), 15/F, North Point Government Offices, 333 Java Road, North Point, Hong Kong.
申請人須把填妥的申請表格及其他支持申請的文件(倘有),送交香港北角渣華道333號北角政府合署15樓城市規劃委員會(下稱「委員會」)秘書收。
- Please read the "Guidance Notes" carefully before you fill in this form. The document can be downloaded from the Board's website at <http://www.tpb.gov.hk/>. It can also be obtained from the Secretariat of the Board at 15/F, North Point Government Offices, 333 Java Road, North Point, Hong Kong (Tel: 2231 4810 or 2231 4835), and the Planning Enquiry Counters of the Planning Department (Hotline: 2231 5000) (17/F, North Point Government Offices, 333 Java Road, North Point, Hong Kong and 14/F, Sha Tin Government Offices, 1 Sheung Wo Che Road, Sha Tin, New Territories).
請先細閱《申請須知》的資料單張,然後填寫此表格。該份文件可從委員會的網頁下載(網址:<http://www.tpb.gov.hk/>),亦可向委員會秘書處(香港北角渣華道333號北角政府合署15樓-電話:2231 4810或2231 4835)及規劃署的規劃資料查詢處(熱線:2231 5000)(香港北角渣華道333號北角政府合署17樓及新界沙田上禾輦路1號沙田政府合署14樓)索取。
- This form can be downloaded from the Board's website, and obtained from the Secretariat of the Board and the Planning Enquiry Counters of the Planning Department. The form should be typed or completed in block letters. The processing of the application may be refused if the required information or the required copies are incomplete.
此表格可從委員會的網頁下載,亦可向委員會秘書處及規劃署的規劃資料查詢處索取。申請人須以打印方式或以正楷填寫表格。如果申請人所提交的資料或文件副本不齊全,委員會可拒絕處理有關申請。

1. Name of Applicant 申請人姓名/名稱

KAN Yuk Man (簡郁文) (Mr. 先生)

2. Name of Authorised Agent (if applicable) 獲授權代理人姓名/名稱(如適用)

Goldrich Planners and Surveyors Limited (金潤規劃測量師行有限公司) (Company 公司)

3. Application Site 申請地點

(a) Full address / location / demarcation district and lot number (if applicable) 詳細地址/地點/丈量約份及地段號碼(如適用)	Lot No. 343 (Part) in D.D. 113, Yuen Long, New Territories
(b) Site area and/or gross floor area involved 涉及的地盤面積及/或總樓面面積	<input checked="" type="checkbox"/> Site area 地盤面積 733 sq.m 平方米 <input checked="" type="checkbox"/> About 約 <input type="checkbox"/> Gross floor area 總樓面面積 sq.m 平方米 <input type="checkbox"/> About 約
(c) Area of Government land included (if any) 所包括的政府土地面積(倘有) sq.m 平方米 <input type="checkbox"/> About 約

<p>(d) Name and number of the related statutory plan(s) 有關法定圖則的名稱及編號</p>	<p>Approved Kam Tin South Outline Zoning Plan No. S/YL-KTS/15</p>
<p>(e) Land use zone(s) involved 涉及的土地用途地帶</p>	<p>“Village Type Development” (“V”)</p>
<p>(f) Current use(s) 現時用途</p>	<p>Vacant</p> <p>(If there are any Government, institution or community facilities, please illustrate on plan and specify the use and gross floor area) (如有任何政府、機構或社區設施，請在圖則上顯示，並註明用途及總樓面面積)</p>
<p>(g) Additional Information (if applicable) 附加資料 (如適用)</p>	

4. “Current Land Owner” of Application Site 申請地點的「現行土地擁有人」

The applicant 申請人 –

- is the sole “current land owner”^{#&} (please proceed to Part 6 and attach documentary proof of ownership).
是唯一的「現行土地擁有人」^{#&} (請繼續填寫第 6 部分，並夾附業權證明文件)。
- is one of the “current land owners”^{#&} (please attach documentary proof of ownership).
是其中一名「現行土地擁有人」^{#&} (請夾附業權證明文件)。
- is not a “current land owner”[#].
並不是「現行土地擁有人」[#]。

- The application site is entirely on Government land (please proceed to Part 6).
申請地點完全位於政府土地上 (請繼續填寫第 6 部分)。

5. Statement on Owner's Consent/Notification

就土地擁有人的同意/通知土地擁有人的陳述

(a) According to the record(s) of the Land Registry as at 06/08/2025 (DD/MM/YYYY), this application involves a total of 2 "current land owner(s)".

根據土地註冊處截至 06/08/2025 (日/月/年) 的記錄，這宗申請共牽涉 2 名「現行土地擁有人」#。

(b) The applicant 申請人 –

has obtained consent(s) of 2 "current land owner(s)".

已取得 2 名「現行土地擁有人」#的同意。

Details of consent of "current land owner(s)"# obtained 取得「現行土地擁有人」#同意的詳情		
No. of 'Current Land Owner(s)' 「現行土地擁有人」數目	Lot number/address of premises as shown in the record of the Land Registry where consent(s) has/have been obtained 根據土地註冊處記錄已獲得同意的地段號碼/處所地址	Date of consent obtained (DD/MM/YYYY) 取得同意的日期 (日/月/年)
2	Lot No. 343 in D.D. 113	06/08/2025

(Please use separate sheets if the space of any box above is insufficient. 如上列任何方格的空間不足，請另頁說明)

has notified "current land owner(s)".

已通知 名「現行土地擁有人」#。

Details of the "current land owner(s)"# notified 已獲通知「現行土地擁有人」#的詳細資料		
No. of 'Current Land Owner(s)' 「現行土地擁有人」數目	Lot number/address of premises as shown in the record of the Land Registry where notification(s) has/have been given 根據土地註冊處記錄已發出通知的地段號碼/處所地址	Date of notification given (DD/MM/YYYY) 通知日期(日/月/年)

(Please use separate sheets if the space of any box above is insufficient. 如上列任何方格的空間不足，請另頁說明)

- has taken reasonable steps to obtain consent of or give notification to owner(s):
已採取合理步驟以取得土地擁有人的同意或向該人發給通知。詳情如下：

Reasonable Steps to Obtain Consent of Owner(s) 取得土地擁有人的同意所採取的合理步驟

- sent request for consent to the "current land owner(s)"^{#&} on _____ (DD/MM/YYYY)
於 _____ (日/月/年)向每一名「現行土地擁有人」[#]遞送要求同意書[&]

Reasonable Steps to Give Notification to Owner(s) 向土地擁有人發出通知所採取的合理步驟

- published notices in local newspapers[&] on _____ (DD/MM/YYYY)
於 _____ (日/月/年)在指定報章就申請刊登一次通知[&]
- posted notice in a prominent position on or near application site/premises[&] on _____ (DD/MM/YYYY)
於 _____ (日/月/年)在申請地點/申請處所或附近的顯明位置貼出關於該申請的通知[&]
- sent notice to relevant owners' corporation(s)/owners' committee(s)/mutual aid committee(s)/management office(s) or rural committee[&] on _____ (DD/MM/YYYY)
於 _____ (日/月/年)把通知寄往相關的業主立法法團/業主委員會/互助委員會或管理處，或有關的鄉事委員會[&]

Others 其他

- others (please specify)
其他（請指明）
-

Note: May insert more than one 「✓」.

Information should be provided on the basis of each and every lot (if applicable) and premises (if any) in respect of the application.

註：可在多於一個方格內加上「✓」號

申請人須就申請涉及的每一地段（倘適用）及處所（倘有）分別提供資料

6. Type(s) of Application 申請類別

(A) Temporary Use/Development of Land and/or Building Not Exceeding 3 Years in Rural Areas or Regulated Areas

位於鄉郊地區或受規管地區土地上及/或建築物內進行為期不超過三年的臨時用途/發展

(For Renewal of Permission for Temporary Use or Development in Rural Areas or Regulated Areas, please proceed to Part (B))

(如屬位於鄉郊地區或受規管地區臨時用途/發展的規劃許可續期，請填寫(B)部分)

(a) Proposed use(s)/development 擬議用途/發展	Proposed Temporary Private Vehicle Park (Private Cars Only) for a Period of 3 Years (Please illustrate the details of the proposal on a layout plan) (請用平面圖說明擬議詳情)
(b) Effective period of permission applied for 申請的許可有效期	<input checked="" type="checkbox"/> year(s) 年 3
	<input type="checkbox"/> month(s) 個月

(c) <u>Development Schedule</u> 發展細節表		
Proposed uncovered land area 擬議露天土地面積	733	sq.m <input checked="" type="checkbox"/> About 約
Proposed covered land area 擬議有上蓋土地面積	sq.m <input type="checkbox"/> About 約
Proposed number of buildings/structures 擬議建築物／構築物數目	
Proposed domestic floor area 擬議住用樓面面積	sq.m <input type="checkbox"/> About 約
Proposed non-domestic floor area 擬議非住用樓面面積	sq.m <input type="checkbox"/> About 約
Proposed gross floor area 擬議總樓面面積	sq.m <input type="checkbox"/> About 約
Proposed height and use(s) of different floors of buildings/structures (if applicable) 建築物/構築物的擬議高度及不同樓層的擬議用途 (如適用) (Please use separate sheets if the space below is insufficient) (如以下空間不足，請另頁說明)		
Proposed number of car parking spaces by types 不同種類停車位的擬議數目		
Private Car Parking Spaces 私家車車位	24
Motorcycle Parking Spaces 電單車車位
Light Goods Vehicle Parking Spaces 輕型貨車泊車位
Medium Goods Vehicle Parking Spaces 中型貨車泊車位
Heavy Goods Vehicle Parking Spaces 重型貨車泊車位
Others (Please Specify) 其他 (請列明)
Proposed number of loading/unloading spaces 上落客貨車位的擬議數目		
Taxi Spaces 的士車位
Coach Spaces 旅遊巴車位
Light Goods Vehicle Spaces 輕型貨車車位
Medium Goods Vehicle Spaces 中型貨車車位
Heavy Goods Vehicle Spaces 重型貨車車位
Others (Please Specify) 其他 (請列明)
Proposed operating hours 擬議營運時間		
Operation hours are 24-hours daily (including Sundays and public holidays)		
(d) Any vehicular access to the site/subject building? 是否有車路通往地盤／有關建築物？	Yes 是	<input checked="" type="checkbox"/> There is an existing access. (please indicate the street name, where appropriate) 有一條現有車路。(請註明車路名稱(如適用)) <u>Kam Ho Road via a local track</u>
	No 否	<input type="checkbox"/> There is a proposed access. (please illustrate on plan and specify the width) 有一條擬議車路。(請在圖則顯示，並註明車路的闊度)

(e) Impacts of Development Proposal 擬議發展計劃的影響 (If necessary, please use separate sheets to indicate the proposed measures to minimise possible adverse impacts or give justifications/reasons for not providing such measures. 如需要的話, 請另頁註明可盡量減少可能出現不良影響的措施, 否則請提供理據/理由。)			
(i) Does the development proposal involve alteration of existing building? 擬議發展計劃是否包括現有建築物的改動?	Yes 是 <input type="checkbox"/>	Please provide details 請提供詳情	
(ii) Does the development proposal involve the operation on the right? 擬議發展是否涉及右列的工程?	Yes 是 <input type="checkbox"/>	<input type="checkbox"/> (Please indicate on site plan the boundary of concerned land/pond(s), and particulars of stream diversion, the extent of filling of land/pond(s) and/or excavation of land) (請用地盤平面圖顯示有關土地/池塘界線, 以及河道改道、填塘、填土及/或挖土的細節及/或範圍) <input type="checkbox"/> Diversion of stream 河道改道 <input type="checkbox"/> Filling of pond 填塘 Area of filling 填塘面積 sq.m 平方米 <input type="checkbox"/> About 約 Depth of filling 填塘深度 m 米 <input type="checkbox"/> About 約 <input type="checkbox"/> Filling of land 填土 Area of filling 填土面積 sq.m 平方米 <input type="checkbox"/> About 約 Depth of filling 填土厚度 m 米 <input type="checkbox"/> About 約 <input type="checkbox"/> Excavation of land 挖土 Area of excavation 挖土面積 sq.m 平方米 <input type="checkbox"/> About 約 Depth of excavation 挖土深度 m 米 <input type="checkbox"/> About 約	
(iii) Would the development proposal cause any adverse impacts? 擬議發展計劃會否造成不良影響?	No 否 <input checked="" type="checkbox"/>	On environment 對環境 Yes 會 <input type="checkbox"/> No 不會 <input checked="" type="checkbox"/> On traffic 對交通 Yes 會 <input type="checkbox"/> No 不會 <input checked="" type="checkbox"/> On water supply 對供水 Yes 會 <input type="checkbox"/> No 不會 <input checked="" type="checkbox"/> On drainage 對排水 Yes 會 <input type="checkbox"/> No 不會 <input checked="" type="checkbox"/> On slopes 對斜坡 Yes 會 <input type="checkbox"/> No 不會 <input checked="" type="checkbox"/> Affected by slopes 受斜坡影響 Yes 會 <input type="checkbox"/> No 不會 <input checked="" type="checkbox"/> Landscape Impact 構成景觀影響 Yes 會 <input type="checkbox"/> No 不會 <input checked="" type="checkbox"/> Tree Felling 砍伐樹木 Yes 會 <input type="checkbox"/> No 不會 <input checked="" type="checkbox"/> Visual Impact 構成視覺影響 Yes 會 <input type="checkbox"/> No 不會 <input checked="" type="checkbox"/> Others (Please Specify) 其他 (請列明) _____ Yes 會 <input type="checkbox"/> No 不會 <input type="checkbox"/>	

	<p>Please state measure(s) to minimise the impact(s). For tree felling, please state the number, diameter at breast height and species of the affected trees (if possible)</p> <p>請註明盡量減少影響的措施。如涉及砍伐樹木，請說明受影響樹木的數目、及胸高度的樹幹直徑及品種(倘可)</p> <hr/>
--	---

(B) Renewal of Permission for Temporary Use or Development in Rural Areas or Regulated Areas 位於鄉郊地區或受規管地區臨時用途/發展的許可續期	
(a) Application number to which the permission relates 與許可有關的申請編號	A/ /
(b) Date of approval 獲批給許可的日期 (DD 日/MM 月/YYYY 年)
(c) Date of expiry 許可屆滿日期 (DD 日/MM 月/YYYY 年)
(d) Approved use/development 已批給許可的用途/發展	

<p>(e) Approval conditions 附帶條件</p>	<p><input type="checkbox"/> The permission does not have any approval condition 許可並沒有任何附帶條件</p> <p><input type="checkbox"/> Applicant has complied with all the approval conditions 申請人已履行全部附帶條件</p> <p><input type="checkbox"/> Applicant has not yet complied with the following approval condition(s): 申請人仍未履行下列附帶條件：</p> <p>_____</p> <p>Reason(s) for non-compliance: 仍未履行的原因：</p> <p>_____</p> <p>(Please use separate sheets if the space above is insufficient) (如以上空間不足，請另頁說明)</p>
<p>(f) Renewal period sought 要求的續期期間</p>	<p><input type="checkbox"/> year(s) 年</p> <p><input type="checkbox"/> month(s) 個月</p>

7. Justifications 理由

The applicant is invited to provide justifications in support of the application. Use separate sheets if necessary.
現請申請人提供申請理由及支持其申請的資料。如有需要，請另頁說明。

Refer to Planning Statement at Appendix I

8. Declaration 聲明

I hereby declare that the particulars given in this application are correct and true to the best of my knowledge and belief.
本人謹此聲明，本人就這宗申請提交的資料，據本人所知及所信，均屬真實無誤。

I hereby grant a permission to the Board to copy all the materials submitted in this application and/or to upload such materials to the Board's website for browsing and downloading by the public free-of-charge at the Board's discretion. 本人現准許委員會酌情將本人就此申請所提交的所有資料複製及/或上載至委員會網站，供公眾免費瀏覽或下載。

Signature 簽署 Signed with recognised e-signature
Signer: Tang Hui Ling

Applicant 申請人 / Authorised Agent 獲授權代理人

Assistant Town Planner

Name 姓名 Position (if applicable) 職位 (如適用)

Professional Qualification(s) 專業資格 Member 會員 / Fellow of 資深會員

HKIP 香港規劃師學會 / HKIA 香港建築師學會 /
 HKIS 香港測量師學會 / HKIE 香港工程師學會 /
 HKILA 香港園境師學會 / HKIUD 香港城市設計學會 /

RPP 註冊專業規劃師

Others 其他

On behalf of 代表 Goldrich Planners and Surveyors Limited (金潤規劃測量師行有限公司)

Remark 備註

The materials submitted in this application and the Board's decision on the application would be disclosed to the public. Such materials would also be uploaded to the Board's website for browsing and free downloading by the public where the Board considers appropriate.

委員會會向公眾披露申請人所遞交的申請資料和委員會對申請所作的決定。在委員會認為合適的情況下，有關申請資料亦會上載至委員會網頁供公眾免費瀏覽及下載。

Warning 警告

Any person who knowingly or wilfully makes any statement or furnish any information in connection with this application, which is false in any material particular, shall be liable to an offence under the Crimes Ordinance.

任何人在明知或故意的情況下，就這宗申請提出在任何要項上是虛假的陳述或資料，即屬違反《刑事罪行條例》。

Statement on Personal Data 個人資料的聲明

- The personal data submitted to the Board in this application will be used by the Secretary of the Board and Government departments for the following purposes:
委員會就這宗申請所收到的個人資料會交給委員會秘書及政府部門，以根據《城市規劃條例》及相關的城市規劃委員會規劃指引的規定作以下用途：
 - the processing of this application which includes making available the name of the applicant for public inspection when making available this application for public inspection; and
處理這宗申請，包括公布這宗申請供公眾查閱，同時公布申請人的姓名供公眾查閱；以及
 - facilitating communication between the applicant and the Secretary of the Board/Government departments.
方便申請人與委員會秘書及政府部門之間進行聯絡。
- The personal data provided by the applicant in this application may also be disclosed to other persons for the purposes mentioned in paragraph 1 above.
申請人就這宗申請提供的個人資料，或亦會向其他人士披露，以作上述第 1 段提及的用途。
- An applicant has a right of access and correction with respect to his/her personal data as provided under the Personal Data (Privacy) Ordinance (Cap. 486). Request for personal data access and correction should be addressed to the Secretary of the Board at 15/F, North Point Government Offices, 333 Java Road, North Point, Hong Kong.
根據《個人資料(私隱)條例》(第 486 章)的規定，申請人有權查閱及更正其個人資料。如欲查閱及更正個人資料，應向委員會秘書提出有關要求，其地址為香港北角渣華道 333 號北角政府合署 15 樓。

Gist of Application 申請摘要 (Please provide details in both English and Chinese <u>as far as possible</u> . This part will also be circulated to relevant consultees, uploaded to the Town Planning Board's Website for browsing and free downloading by the public and available at the Planning Enquiry Counters of the Planning Department for general information.) (請盡量以英文及中文填寫。此部分會發送予相關諮詢人士、上載至城市規劃委員會網頁供公眾免費瀏覽及下載及於規劃署規劃資料查詢處供一般參閱。)			
Application No. 申請編號	(For Official Use Only) (請勿填寫此欄)		
Location/address 位置/地址	Lot No. 343 (Part) in D.D. 113, Yuen Long, New Territories		
Site area 地盤面積	733 sq. m 平方米 <input checked="" type="checkbox"/> About 約 (includes Government land of 包括政府土地 sq. m 平方米 <input type="checkbox"/> About 約)		
Plan 圖則	Approved Kam Tin South Outline Zoning Plan No. S/YL-KTS/15		
Zoning 地帶	"Village Type Development" ("V")		
Type of Application 申請類別	<input checked="" type="checkbox"/> Temporary Use/Development in Rural Areas or Regulated Areas for a Period of 位於鄉郊地區或受規管地區的臨時用途/發展為期 <input checked="" type="checkbox"/> Year(s) 年 3 <input type="checkbox"/> Month(s) 月 _____ <input type="checkbox"/> Renewal of Planning Approval for Temporary Use/Development in Rural Areas or Regulated Areas for a Period of 位於鄉郊地區或受規管地區臨時用途/發展的規劃許可續期為期 <input type="checkbox"/> Year(s) 年 _____ <input type="checkbox"/> Month(s) 月 _____		
Applied use/ development 申請用途/發展	Proposed Temporary Private Vehicle Park (Private Cars Only) for a Period of 3 Years		
(i) Gross floor area and/or plot ratio 總樓面面積及/或地積比率		sq.m 平方米	Plot Ratio 地積比率
	Domestic 住用	<input type="checkbox"/> About 約 <input type="checkbox"/> Not more than 不多於	<input type="checkbox"/> About 約 <input type="checkbox"/> Not more than 不多於
	Non-domestic 非住用	<input type="checkbox"/> About 約 <input type="checkbox"/> Not more than 不多於	<input type="checkbox"/> About 約 <input type="checkbox"/> Not more than 多於

(ii) No. of blocks 幢數	Domestic 住用	
	Non-domestic 非住用	
(iii) Building height/No. of storeys 建築物高度/層數	Domestic 住用	m 米 <input type="checkbox"/> (Not more than 不多於)
		Storeys(s) 層 <input type="checkbox"/> (Not more than 不多於)
	Non-domestic 非住用	m 米 <input type="checkbox"/> (Not more than 不多於)
		Storeys(s) 層 <input type="checkbox"/> (Not more than 不多於)
(iv) Site coverage 上蓋面積		% <input type="checkbox"/> About 約
(v) No. of parking spaces and loading / unloading spaces 停車位及上落客貨車位數目	Total no. of vehicle parking spaces 停車位總數	<u>24</u>
	Private Car Parking Spaces 私家車車位	<u>24</u>
	Motorcycle Parking Spaces 電單車車位	_____
	Light Goods Vehicle Parking Spaces 輕型貨車泊車位	_____
	Medium Goods Vehicle Parking Spaces 中型貨車泊車位	_____
	Heavy Goods Vehicle Parking Spaces 重型貨車泊車位	_____
	Others (Please Specify) 其他 (請列明)	_____
	_____	_____
	Total no. of vehicle loading/unloading bays/lay-bys 上落客貨車位/停車處總數	_____
	Taxi Spaces 的士車位	_____
	Coach Spaces 旅遊巴車位	_____
	Light Goods Vehicle Spaces 輕型貨車車位	_____
	Medium Goods Vehicle Spaces 中型貨車位	_____
	Heavy Goods Vehicle Spaces 重型貨車車位	_____
	Others (Please Specify) 其他 (請列明)	_____
	_____	_____

Submitted Plans, Drawings and Documents 提交的圖則、繪圖及文件		
	<u>Chinese</u> 中文	<u>English</u> 英文
<u>Plans and Drawings 圖則及繪圖</u>		
Master layout plan(s)/Layout plan(s) 總綱發展藍圖／布局設計圖	<input type="checkbox"/>	<input checked="" type="checkbox"/>
Block plan(s) 樓宇位置圖	<input type="checkbox"/>	<input type="checkbox"/>
Floor plan(s) 樓宇平面圖	<input type="checkbox"/>	<input type="checkbox"/>
Sectional plan(s) 截視圖	<input type="checkbox"/>	<input type="checkbox"/>
Elevation(s) 立視圖	<input type="checkbox"/>	<input type="checkbox"/>
Photomontage(s) showing the proposed development 顯示擬議發展的合成照片	<input type="checkbox"/>	<input type="checkbox"/>
Master landscape plan(s)/Landscape plan(s) 園境設計總圖／園境設計圖	<input type="checkbox"/>	<input type="checkbox"/>
Others (please specify) 其他（請註明）		
<u>Location Plan, Lot Index Plan, Swept Path Analysis</u>	<input type="checkbox"/>	<input checked="" type="checkbox"/>
<u>Reports 報告書</u>		
Planning Statement/Justifications 規劃綱領/理據	<input type="checkbox"/>	<input checked="" type="checkbox"/>
Environmental assessment (noise, air and/or water pollutions) 環境評估（噪音、空氣及／或水的污染）	<input type="checkbox"/>	<input type="checkbox"/>
Traffic impact assessment (on vehicles) 就車輛的交通影響評估	<input type="checkbox"/>	<input type="checkbox"/>
Traffic impact assessment (on pedestrians) 就行人的交通影響評估	<input type="checkbox"/>	<input type="checkbox"/>
Visual impact assessment 視覺影響評估	<input type="checkbox"/>	<input type="checkbox"/>
Landscape impact assessment 景觀影響評估	<input type="checkbox"/>	<input type="checkbox"/>
Tree Survey 樹木調查	<input type="checkbox"/>	<input type="checkbox"/>
Geotechnical impact assessment 土力影響評估	<input type="checkbox"/>	<input type="checkbox"/>
Drainage impact assessment 排水影響評估	<input type="checkbox"/>	<input type="checkbox"/>
Sewerage impact assessment 排污影響評估	<input type="checkbox"/>	<input type="checkbox"/>
Risk Assessment 風險評估	<input type="checkbox"/>	<input type="checkbox"/>
Air Ventilation Assessment 空氣流通評估	<input type="checkbox"/>	<input type="checkbox"/>
Management Plan 管理計劃	<input type="checkbox"/>	<input type="checkbox"/>
Social Impact Assessment 社會影響評估	<input type="checkbox"/>	<input type="checkbox"/>
Heritage Impact Assessment	<input type="checkbox"/>	<input type="checkbox"/>
Ecological Impact Assessment 生態影響評估	<input type="checkbox"/>	<input type="checkbox"/>
Conservation Management Plan 保育管理計劃	<input type="checkbox"/>	<input type="checkbox"/>
Others (please specify) 其他（請註明）		
<u>Executive Summary</u>	<input checked="" type="checkbox"/>	<input checked="" type="checkbox"/>

Note: The information in the Gist of Application above is provided by the applicant for easy reference of the general public. Under no circumstances will the Town Planning Board accept any liabilities for the use of the information nor any inaccuracies or discrepancies of the information provided. In case of doubt, reference should always be made to the submission of the applicant.

註：上述申請摘要的資料是由申請人提供以方便市民大眾參考。對於所載資料在使用上的問題及文義上的歧異，城市規劃委員會概不負責。若有任何疑問，應查閱申請人提交的文件。

Executive Summary

1. The application site (the Site) is on Lot No. 343 (Part) in D.D. 113, Yuen Long, New Territories.
2. The site area is about 733 m². No Government Land is involved.
3. The Site falls within an area zoned “Village Type Development” (“V”) on the Approved Kam Tin South Outline Zoning Plan (OZP) No. S/YL-KTS/15.
4. The applied use is ‘Proposed Temporary Private Vehicle Park (Private Cars Only)’ for a Period of 3 Years. According to the Notes of the OZP, temporary use or development of any land or building not exceeding a period of 3 years requires planning permission from the Board, notwithstanding that the use or development is not provided for in terms of the OZP.
5. A total of 24 nos. of parking spaces for private cars are proposed at the Site for residents’ use.
6. Operation hours are 24-hours daily (including Sundays and public holidays).
7. Potential adverse impacts on drainage, traffic, fire safety and environment to the surrounding area arising from the applied use are not anticipated.
8. The proposed development can cater for the huge demand of parking spaces for village residents and reduce roadside illegal parking.

行政摘要

1. 申請地點位於新界元朗丈量約份第 113 約地段第 343 號（部分）。
2. 申請地點的面積約 733 平方米，申請範圍不包括任何政府土地。
3. 申請地點在《錦田南分區計劃大綱核准圖編號 S/YL-KTS/15》上劃為「鄉村式發展」地帶。
4. 申請用途為「擬議臨時私人停車場（只限私家車）」（為期 3 年）。根據有關分區計劃大綱圖的《注釋》，在任何土地或建築物進行為期不超過 3 年的臨時用途或發展，即使該分區計劃大綱圖的《注釋》對該用途沒有作出規定，也須向城市規劃委員會申請規劃許可。
5. 申請地點擬議提供合共 24 個供村民使用的私家車泊位。
6. 營運時間為每日 24 小時（包括星期日及公眾假期）。
7. 申請用途預期不會對鄰近地區的排水、交通、消防及環境方面帶來潛在負面影響。
8. 擬議發展能滿足村民對車位的重大需求，並可減少路邊違例泊車情況。

Planning Statement

Introduction

1. This Planning Statement is submitted to the Town Planning Board (“the Board”) on behalf of Mr. KAN Yuk Man (“the Applicant”) in support of the planning application for a ‘Proposed Temporary Private Vehicle Park (Private Cars Only) for a Period of 3 Years’ (“the Proposed Development”) at Lot No. 343 (Part) in D.D. 113, Yuen Long, New Territories (“the Site”) under Section 16 of the Town Planning Ordinance.

Application Site (Plans 1 and 2)

2. The Site comprises Lot No. 343 (Part) in D.D. 113, Yuen Long, New Territories. The Site is accessible from Kam Ho Road via a local track leading to the ingress to its north.
3. The site area is about 733 m². No Government Land is involved.

Planning Context

4. The Site falls within an area zoned “Village Type Development” (“V”) on the Approved Kam Tin South Outline Zoning Plan (the “OZP”) No. S/YL-KTS/15.
5. The planning intention of the “V” zone is primarily intended for development of Small Houses by indigenous villagers. Other commercial, community and recreational uses may be permitted on application to the Board.
6. According to the covering Notes of the OZP, temporary use or development of any land or building not exceeding a period of 3 years requires planning permission from the Board, notwithstanding that the use or development is not provided for in terms of the OZP.
7. Given that no structures will be erected in the Proposed Development, approval of the application on a temporary basis for a period of 3 years would not frustrate the long-term planning intention of the “V” zone.

Development Parameters

8. The Proposed Development serves to meet the parking demand of nearby villagers (i.e. Ma On Kong). Only registered car owners are allowed to park at the Site. 24 nos. of parking spaces for private cars are proposed at the Site (**Plan 3**).
9. Operation hours are 24-hours daily, including Sundays and public holidays.

Similar Applications

10. There are 3 similar applications for vehicle park use approved by the Rural and New Town Planning Committee (“the Committee”) within the “V” zone on the OZP in the past 3 years:

Application No.	Applied Use	Date of Approval
A/YL-KTS/968	Proposed Temporary Public Vehicle Park (Excluding Container Vehicle) with Electric Vehicle Charging Facility for a Period of 3 Years and Filling of Land	12.1.2024
A/YL-KTS/1017	Proposed Temporary Public Vehicle Park (Excluding Container Vehicle) for a Period of 3 Years and Filling of Land	4.10.2024
A/YL-KTS/1039	Proposed Temporary Shop and Services (Retail Shop for Hardware Groceries and Construction Materials) with Ancillary Facilities and Temporary Public Vehicle Park (Excluding Container Vehicle) for a Period of 5 Years and Associated Filling of Pond	20.12.2024

11. The similar applications were approved by the Committee in 2024 on considerations that temporary approval would not frustrate the long-term planning intention of the “V” zone; not incompatible with surrounding land uses; and no adverse departmental comments or the concerns could be addressed by relevant approval conditions.
12. Given that the planning context of the adjacent areas has not been significantly altered, it is considered that the planning circumstances of the current application are relevant to the similar approved applications.

No Adverse Impacts to the Surroundings

Visual and Landscape

13. Given that no structures will be erected at the Site, the applied use is considered not incompatible with surrounding land uses intermixed with warehouses, residential dwellings and vacant land. Adverse visual impacts to the surrounding areas are not anticipated.

Traffic

14. The trip attraction and generation rates are expected as follows:

	Daily Trip Attractions	Daily Trip Generations
08:00 – 09:00	0	2
09:00 – 10:00	0	3
10:00 – 11:00	0	2
11:00 – 12:00	1	1
12:00 – 13:00	1	1
13:00 – 14:00	1	1

14:00 – 15:00	2	1
15:00 – 16:00	1	2
16:00 – 17:00	2	0
17:00 – 18:00	2	1
18:00 – 19:00	3	1
19:00 – 20:00	2	1
20:00 – 08:00	1	0
Total Trips	<u>16</u>	<u>16</u>

15. In view of the low trip attraction and generation rates, it is expected that the Proposed Development should not cause adverse traffic impacts to the adjacent areas and road network.
16. 24 nos. of parking spaces for private cars are provided at the Site. Sufficient space is provided for vehicle manoeuvring within the Site (**Plan 4**). No parking, reversing or turning of vehicles on public road is expected. No container vehicles and vehicles exceeding 5.5 tonnes are allowed to be parked at the Site. No vehicle without valid licence issued under the Road Traffic (Registration and Licensing of Vehicles) Regulations is allowed to be parked at the Site.

Environment

17. The Applicant undertakes to follow the measures as set out in the ‘Code of Practice on Handling the Environmental Aspects of Temporary Uses and Open Storage Sites’ issued by the Environmental Protection Department in order to minimise any possible environmental nuisances, and to comply with all environmental protection/pollution control ordinances.
18. The Proposed Development is intended for the use of parking of vehicles only. No container vehicles/tractors and vehicles exceeding 5.5 tonnes will be allowed to park at, stall at, enter or exit the Site. No car beauty services, vehicle repairing, dismantling or other workshop activities will be allowed at the Site. No public announcement systems, whistle blowing or portable loudspeaker will be allowed within the Site. As such, potential adverse noise impacts to the surrounding areas are not anticipated.


Drainage

19. The Applicant will submit a drainage proposal, with the provision of periphery u-channels and catchpits to mitigate the potential adverse drainage impacts generated by the Proposed Development after planning approval has been granted from the Board. The Applicant will proceed to implement the proposed drainage facilities at the Site once the drainage proposal is accepted by the Drainage Services Department.

Fire Safety


20. The Applicant will submit a layout plan incorporated with the proposed fire service installations (FSI) after planning approval has been granted from the Board. The Applicant will proceed to implement the FSI proposal at the Site once it is accepted by the Director of Fire Services.

- End -

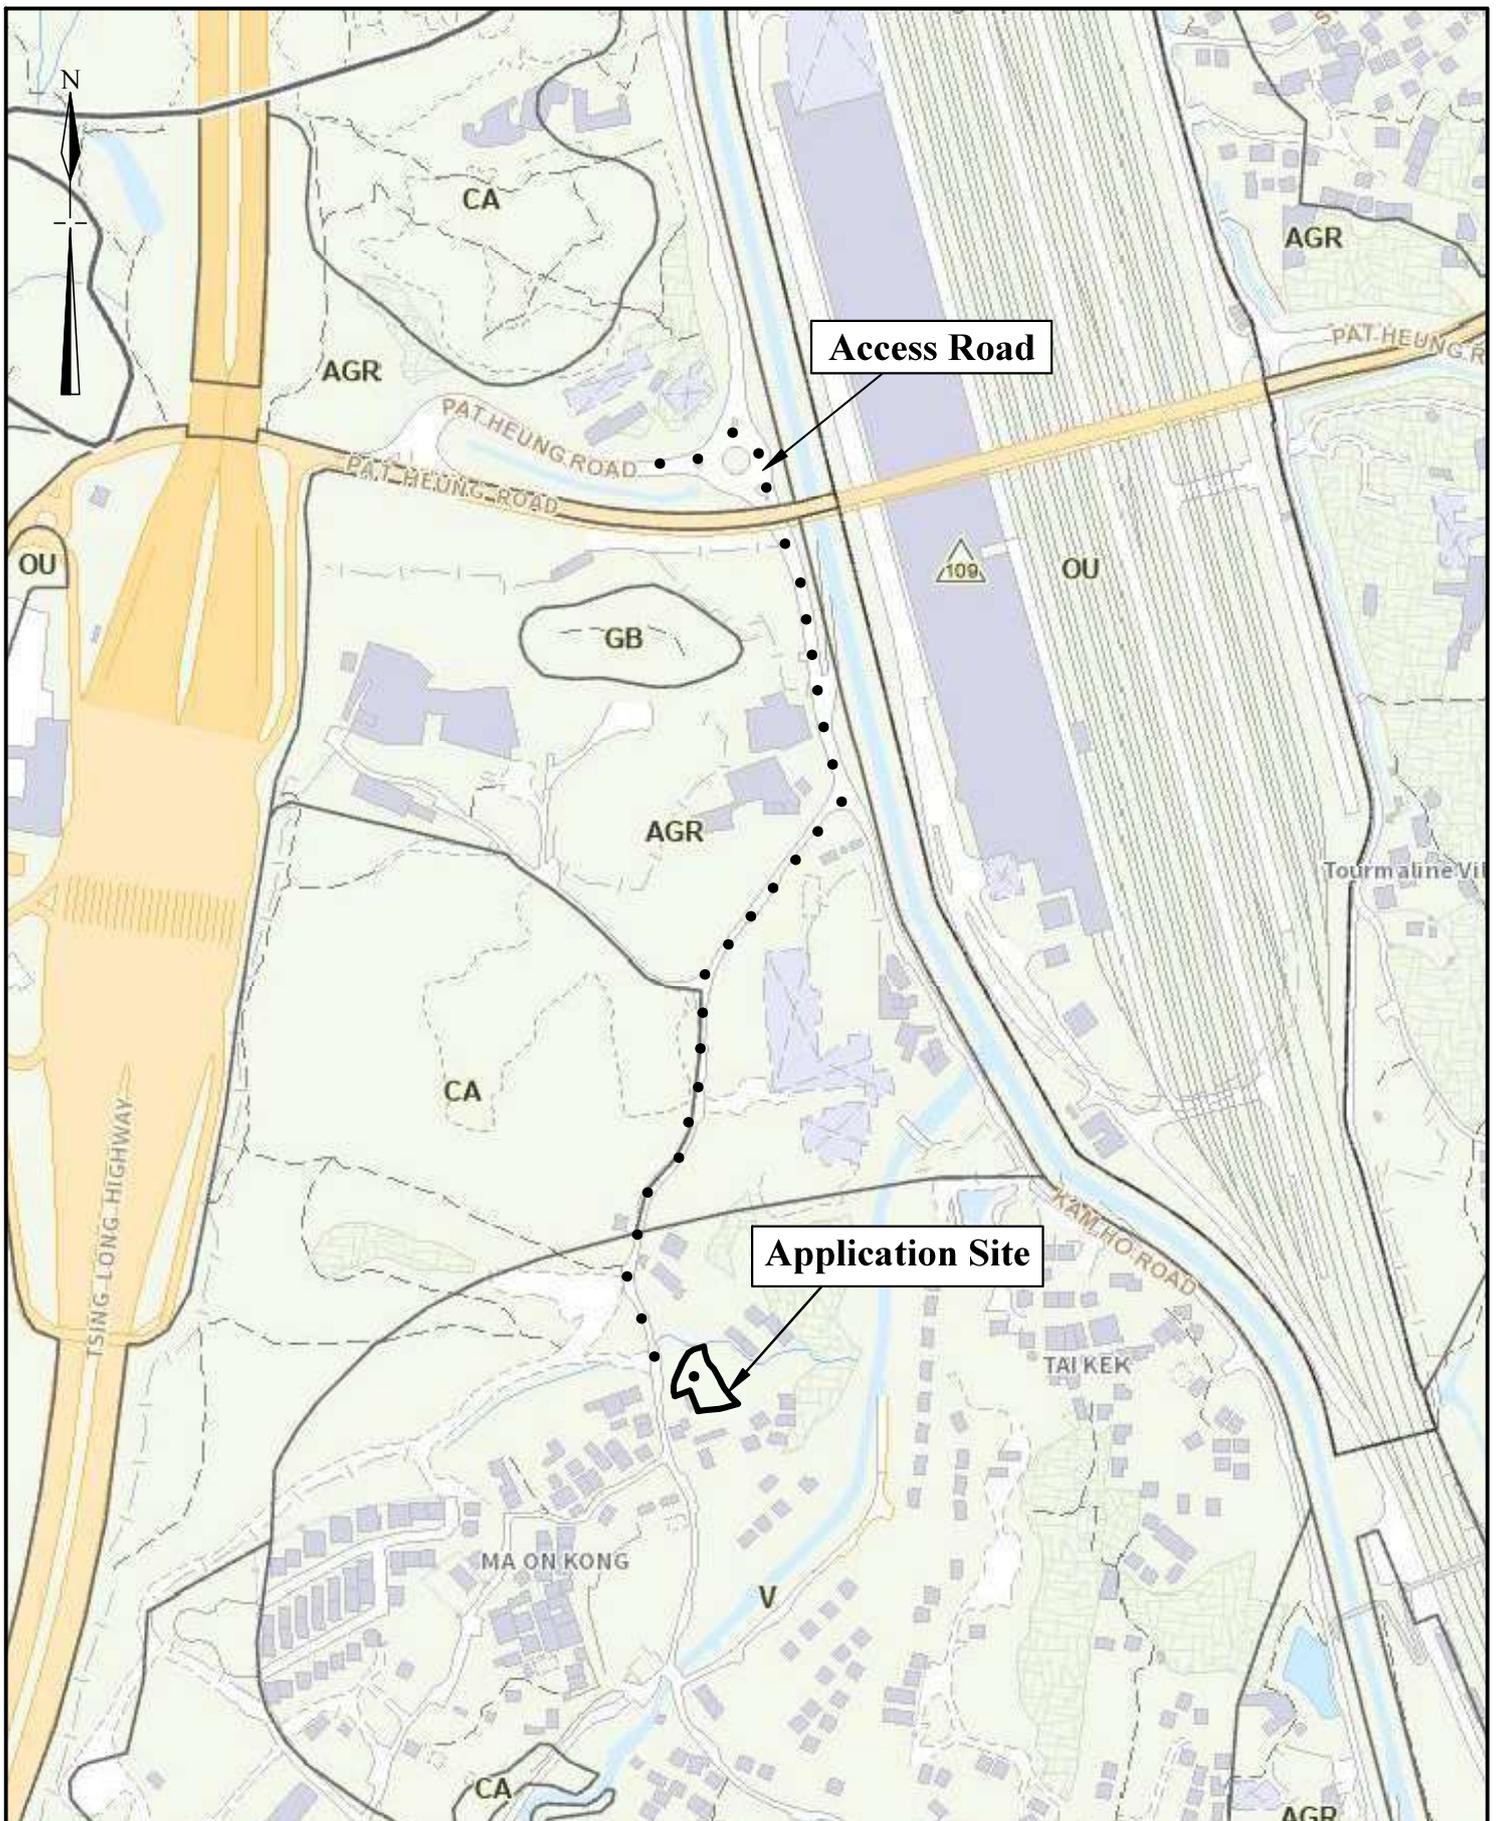

Extracted from Approved Kam Tin South Outline Zoning Plan No. S/YL-KTS/15

<p>1:1000</p>	<p>Location Plan</p>	<p>Goldrich Planners & Surveyors Ltd.</p>
<p>July 2025</p>	<p>Lot 343(Part) in D.D. 113</p>	<p>Plan 1 (P 25040)</p>

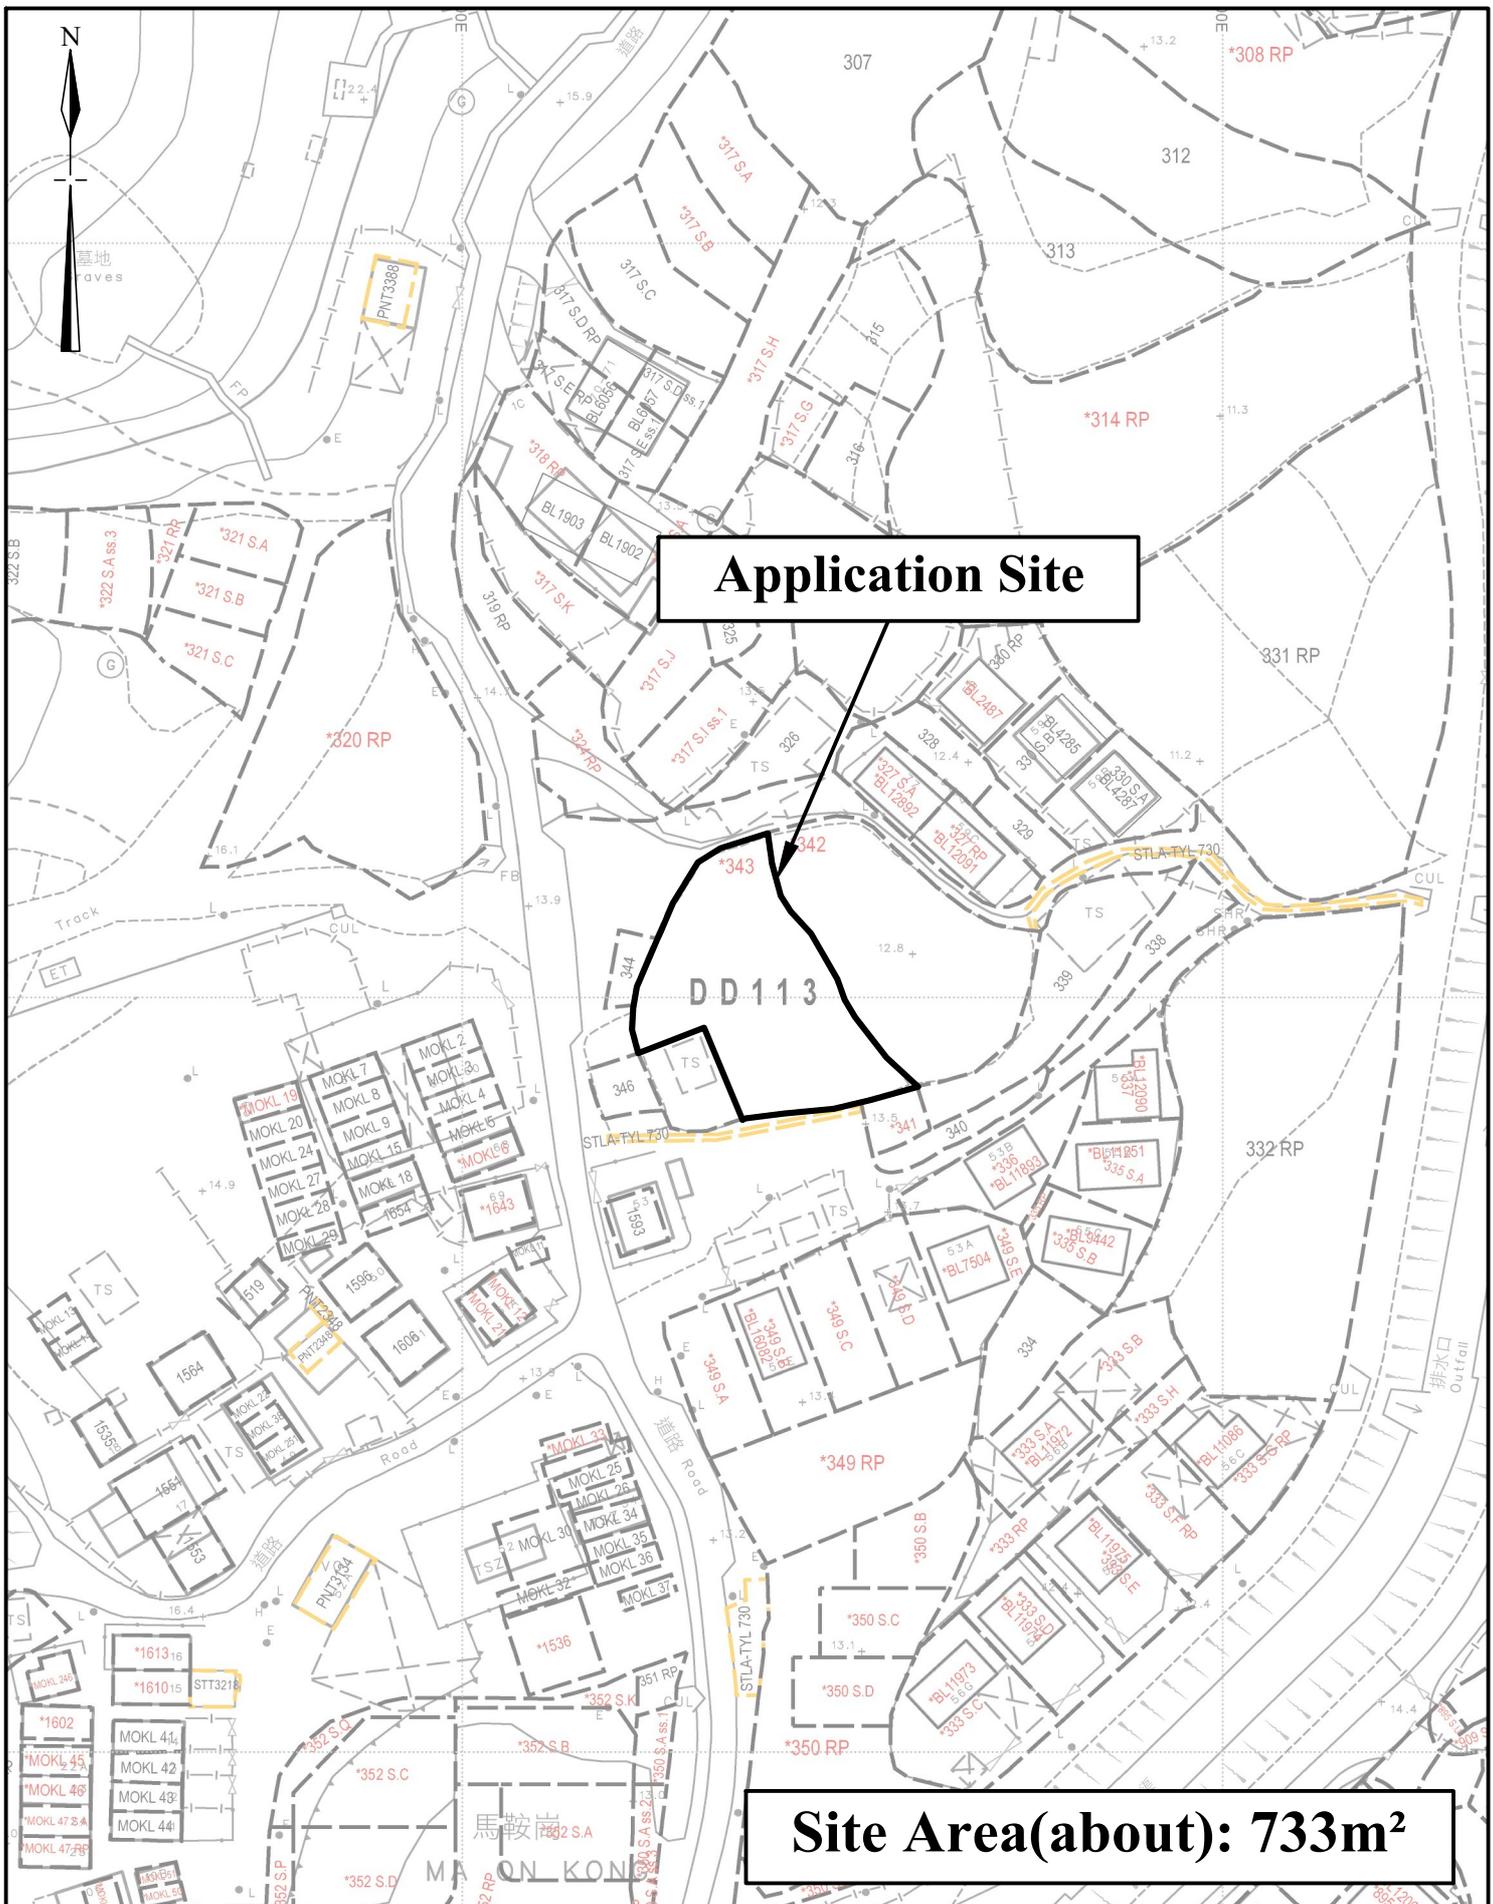

Application Site

Site Area(about): 733m²

1:1000



August 2025

Lot Index Plan

Lot 343(Part) in D.D. 113

Goldrich Planners & Surveyors Ltd.

Plan 2 (P 25040)

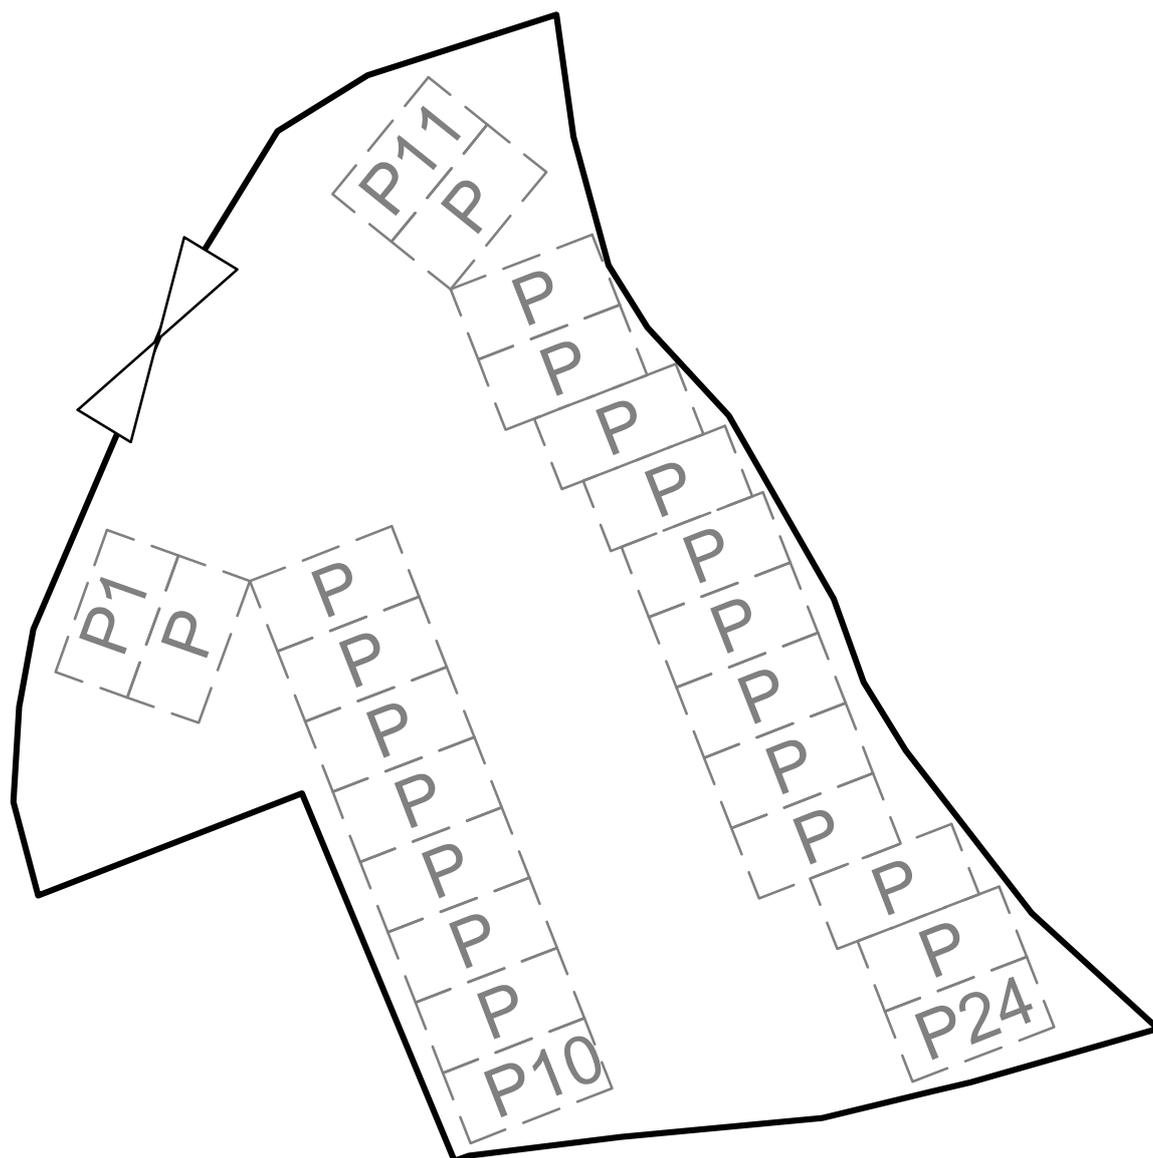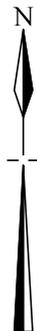

Legend



Vehicular Ingress / Egress



**Parking space for private cars
(5m (L) x 2.5m (W))**

1:250


Location Plan

**Goldrich Planners &
Surveyors Ltd.**

July 2025

Lot 343(Part) in D.D. 113

**Plan 3
(P 25040)**

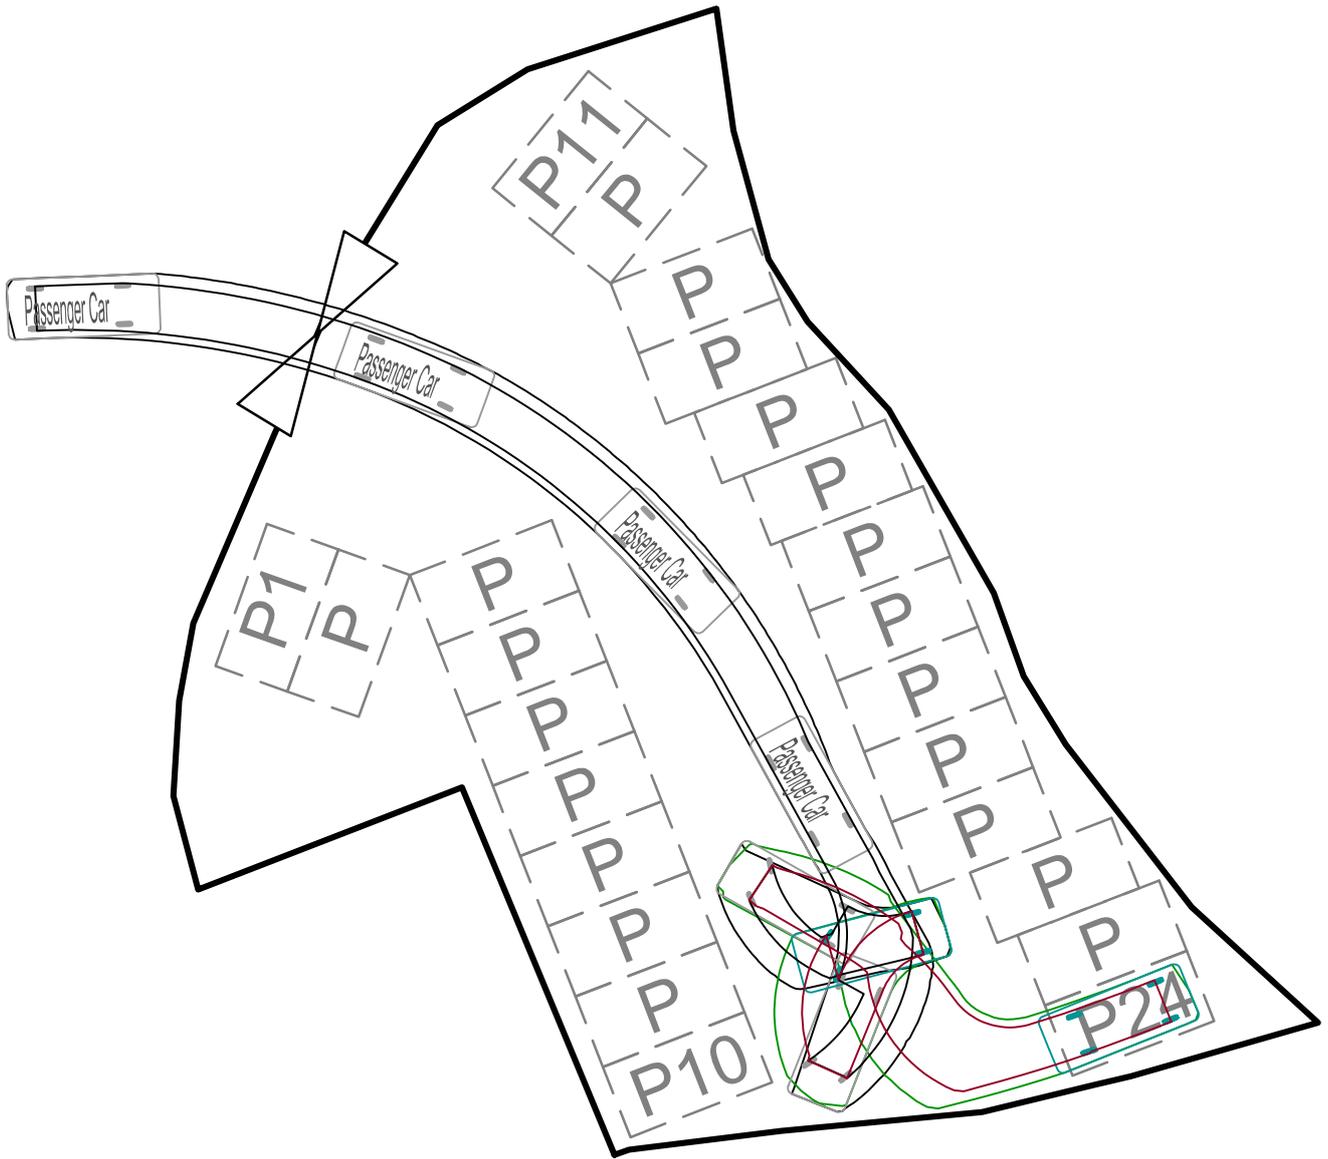

Legend

-  Vehicular Ingress / Egress
-  Parking space for private cars
(5m (L) x 2.5m (W))
-  Private Cars
(5m (L) x 2m (W))

1:250

Swept Path Analysis

Goldrich Planners &
Surveyors Ltd.

July 2025

Lot 343(Part) in D.D. 113

Plan 4
(P 25040)