


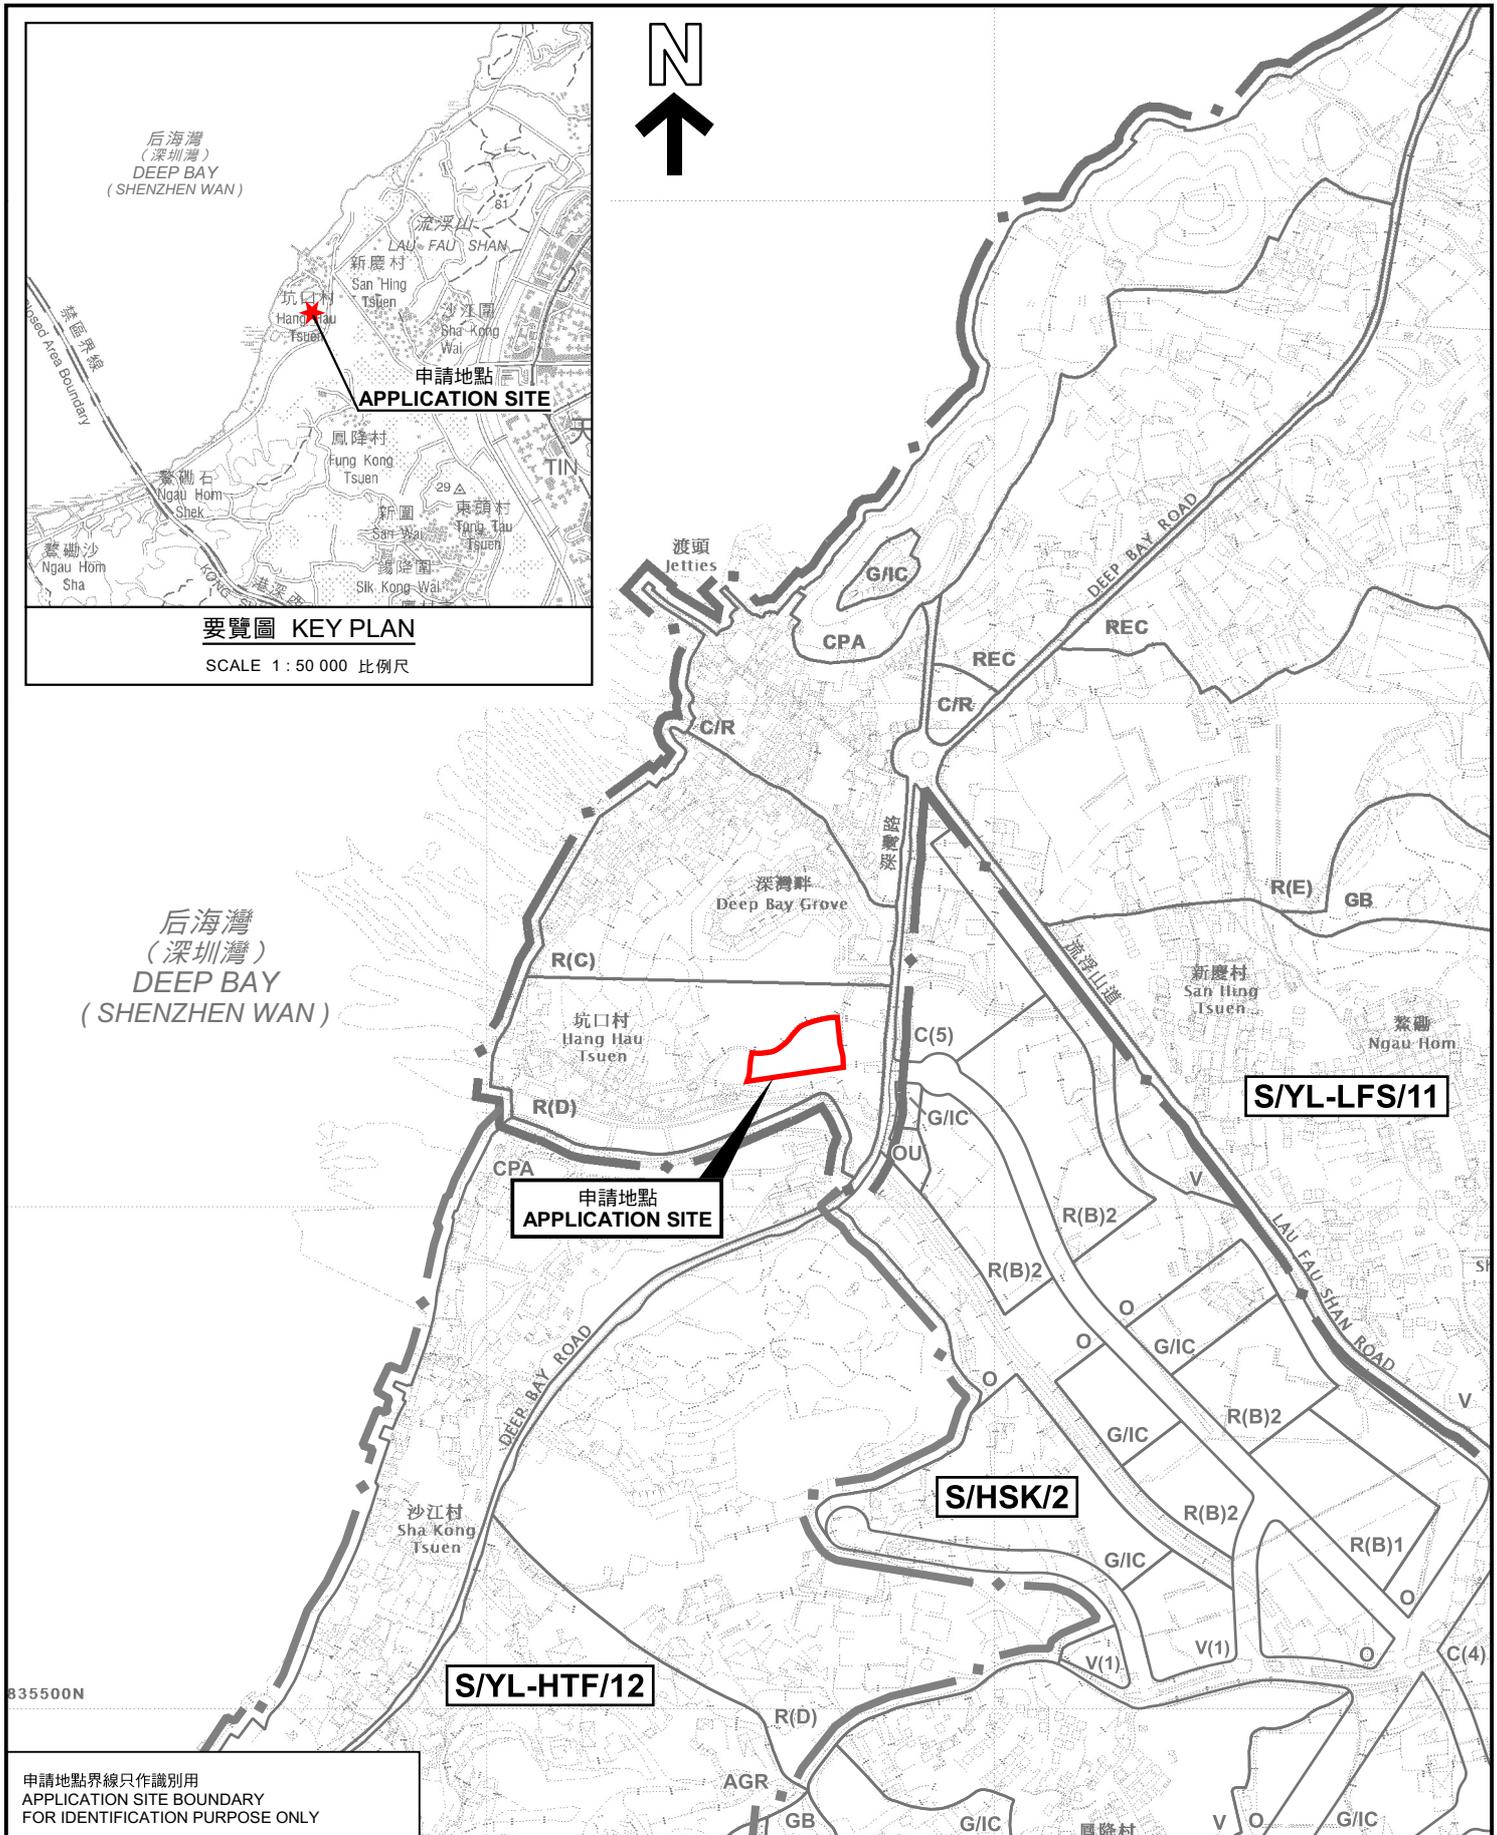

要覽圖 KEY PLAN

SCALE 1 : 50 000 比例尺

后海灣
(深圳灣)
DEEP BAY
(SHENZHEN WAN)



S/YL-HTF/12

S/HSK/2

S/YL-LFS/11


申請地點界線只作識別用
APPLICATION SITE BOUNDARY
FOR IDENTIFICATION PURPOSE ONLY

位置圖 LOCATION PLAN

擬議臨時公眾停車場(貨櫃車除外)
連附屬電動車充電設施及相關填土工程(為期3年)
新界元朗流浮山丈量約份第128約地段第588號
PROPOSED TEMPORARY PUBLIC VEHICLE PARK
(EXCLUDING CONTAINER VEHICLE) WITH ELECTRIC VEHICLE
CHARGING FACILITIES AND ASSOCIATED FILLING OF LAND
FOR A PERIOD OF 3 YEARS
LOT 588 IN D.D. 128, LAU FAU SHAN, YUEN LONG, NEW TERRITORIES
SCALE 1 : 7 500 比例尺



規劃署
Planning Department

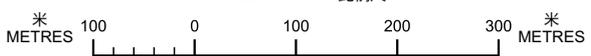

參考編號
REFERENCE No.
A/YL-LFS/573

圖 PLAN
A-1

本摘要圖於2026年3月6日擬備，
所根據的資料為於2022年4月12日
核准的分區計劃大綱圖編號 S/YL-LFS/11
EXTRACT PLAN PREPARED ON 6.3.2026
BASED ON OUTLINE ZONING PLAN No.
S/YL-LFS/11 APPROVED ON 12.4.2022