

Urgent Return receipt Expand Group Restricted Prevent Copy Confidential

寄件者: Shim, Andy Ka Chun [REDACTED]
寄件日期: 2025年11月28日星期五 18:45
收件者: tpbpd/PLAND
副本: [REDACTED]
主旨: RE: [s.16 application A/NE-KLH/660]: Departmental Comment from Planning Department (PlanD)
附件: 1. Plan_Alternative Locations.pdf; 2. Plan_Connection to Existing Networks and Target Developments.pdf
類別: Internet Email

Dear Sir/Madam,

Further to the email below from Ms. Theodora Chan of your department dated 10 November 2025 regarding the comments from Planning Department on the subject planning application, please find attached the following information prepared to facilitate your consideration of our application: -


1. Alternative Locations for HV Pillar considered within the "V" Zone; and
2. Proposed Connections of the Proposed HV Pillar to Existing Networks and Target Developments

Should you have any questions regarding the above, please do not hesitate to contact me. Thank you for your attention.

Kind regards,
Andy Shim
Lands & Buildings Branch
CLP Power Hong Kong Limited
Tel: [REDACTED]

Information Classification: Proprietary



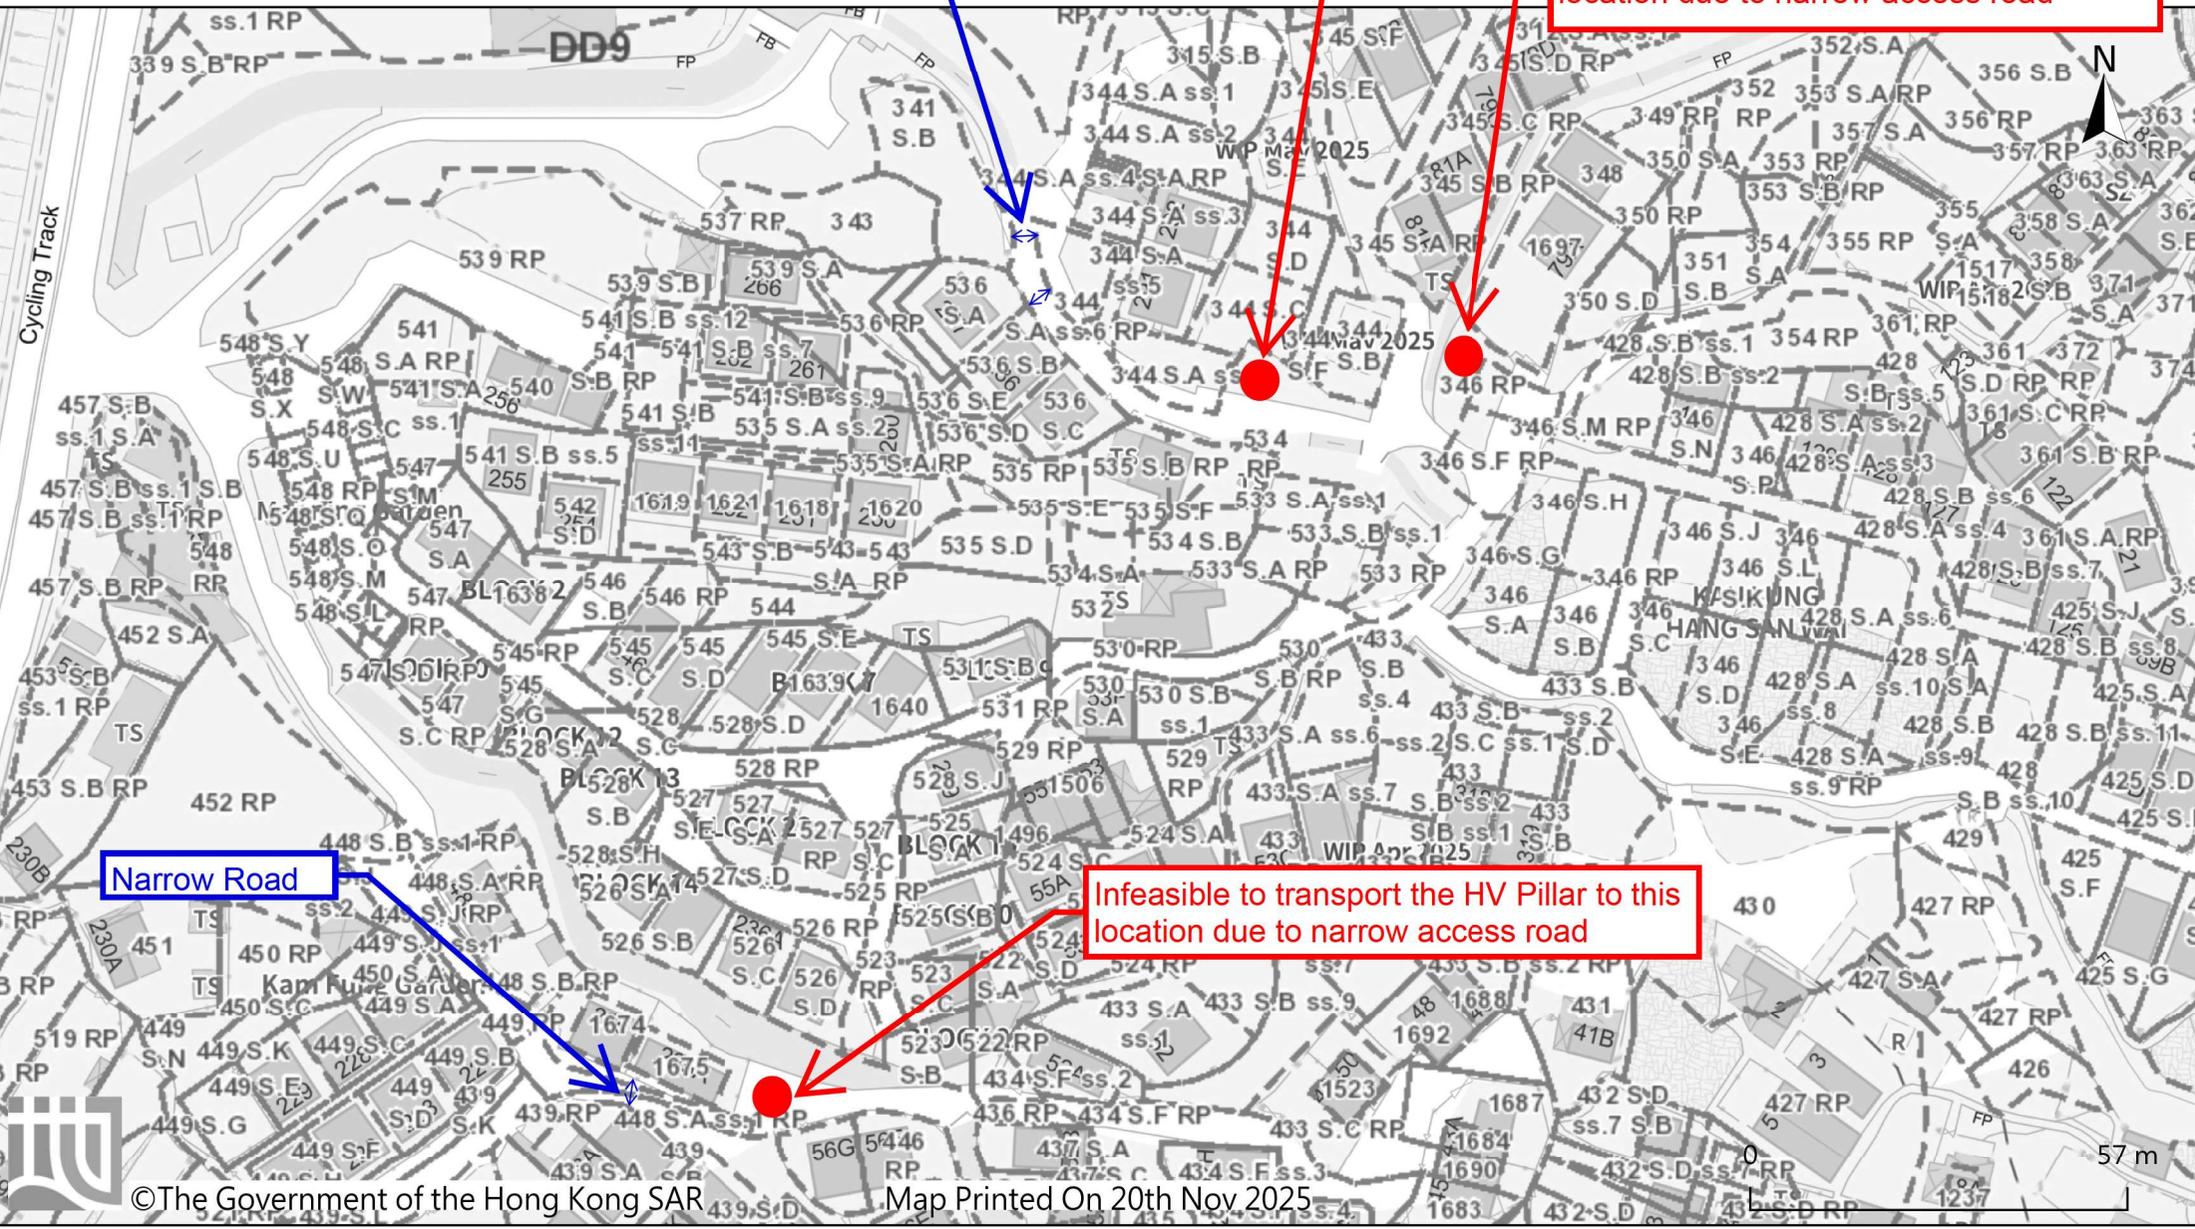


Infeasible to transport the HV Pillar to this location due to narrow access road

Infeasible to transport the HV Pillar to this location due to narrow access road

Infeasible to transport the HV Pillar to this location due to narrow access road

Narrow Road

Narrow Road

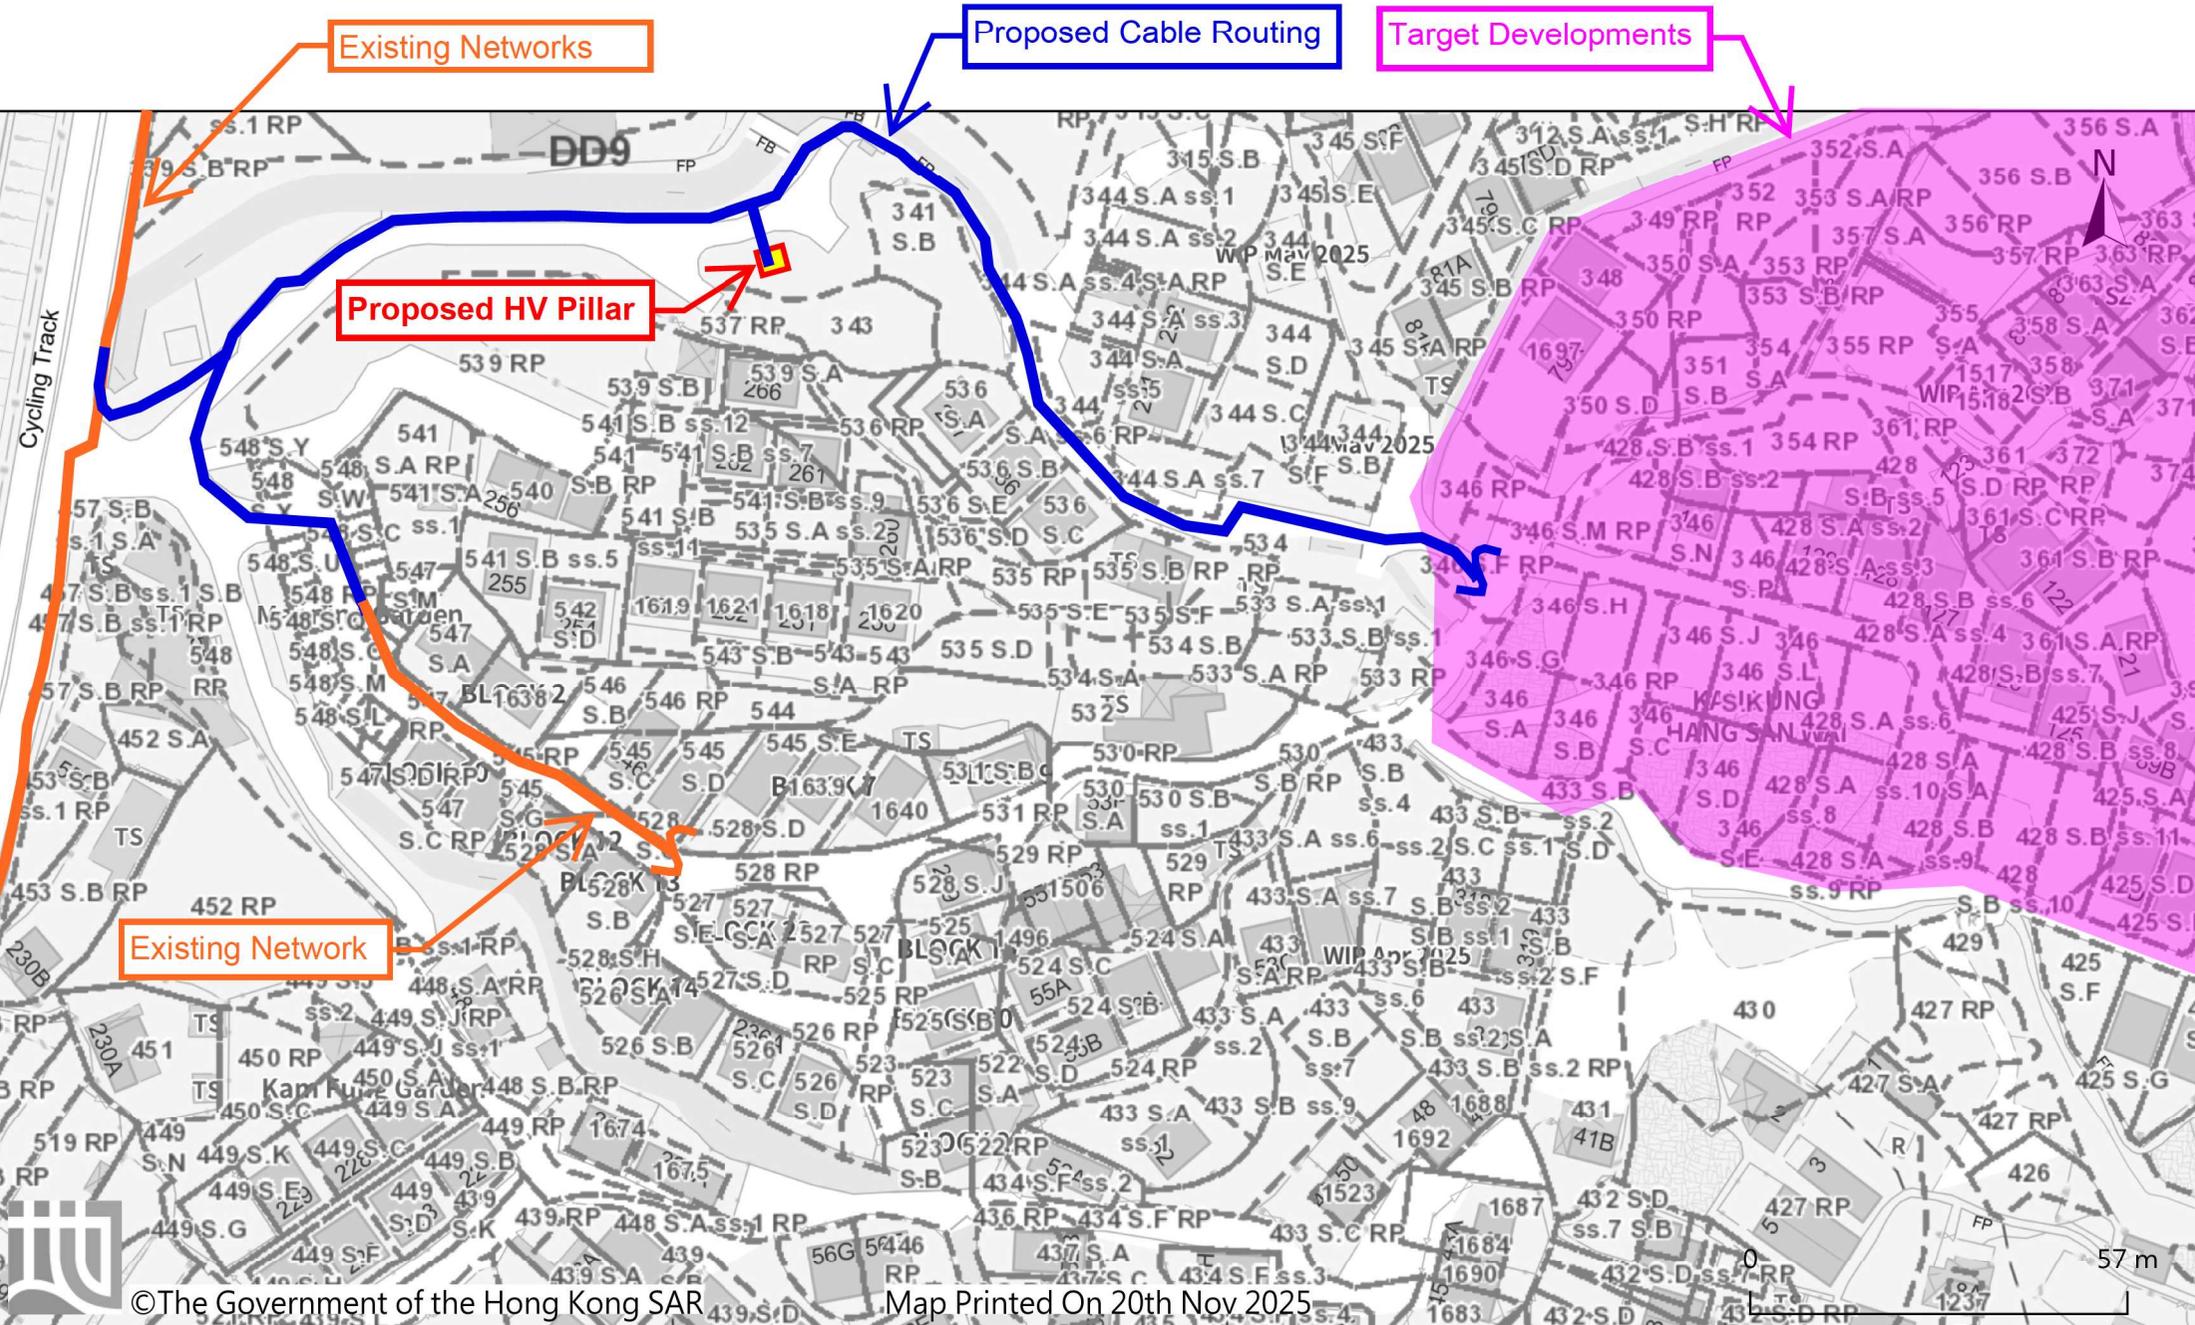

©The Government of the Hong Kong SAR

Map Printed On 20th Nov 2025



DRAWING TITLE. :
PROPOSED CABLE ROUTING PLAN

PROJECT NO. : SS-200519
DRAWING NO. : SS200519-PL01B
DATE: 20/11/2025