

Urgent Return receipt Expand Group Restricted Prevent Copy

Iris Tsoi Ying YIK/PLAND

主旨: Fw: A/NE-TK/851 - 修改有關填土圖面

From: Fongs Property [REDACTED]
Sent: Monday, February 2, 2026 11:30 AM
To: [REDACTED]
Subject: 回覆: A/NE-TK/851 - 修改有關填土圖面

易小姐你好

附件為修改後的填土圖 figure 2.5

Regards

Ben Fong


From: Fongs Property [REDACTED]
Sent: Friday, January 30, 2026 5:05 PM
To: [REDACTED]
Subject: 回覆: A/NE-TK/851 - 回應規劃署 3

Iris 你好，請查收有關的附件及修改申請表第 4 頁

Ben Fong

回應規劃署易小姐的查詢：

- 1 有關規劃現場建議的路段上有一些貨櫃，這些貨櫃會在地盤平整時移走。
- 2 貨櫃A及貨櫃C之間的空地不會有任何構築物，日後主要用來遛狗（帶狗散步）。
- 3 除了建議的行車路段（閘門以外），申請場地日後會圍封。
- 4 建議行車的路段是向下斜落的，車輛是由上方斜落駛入場地。
- 5 有關申請場地及建議行車路段的座標水平請參考附圖（標示的座標為填石屎後的座標）
- 6 修改申請表第4頁（有關填土的厚度為0.2m-0.3m）

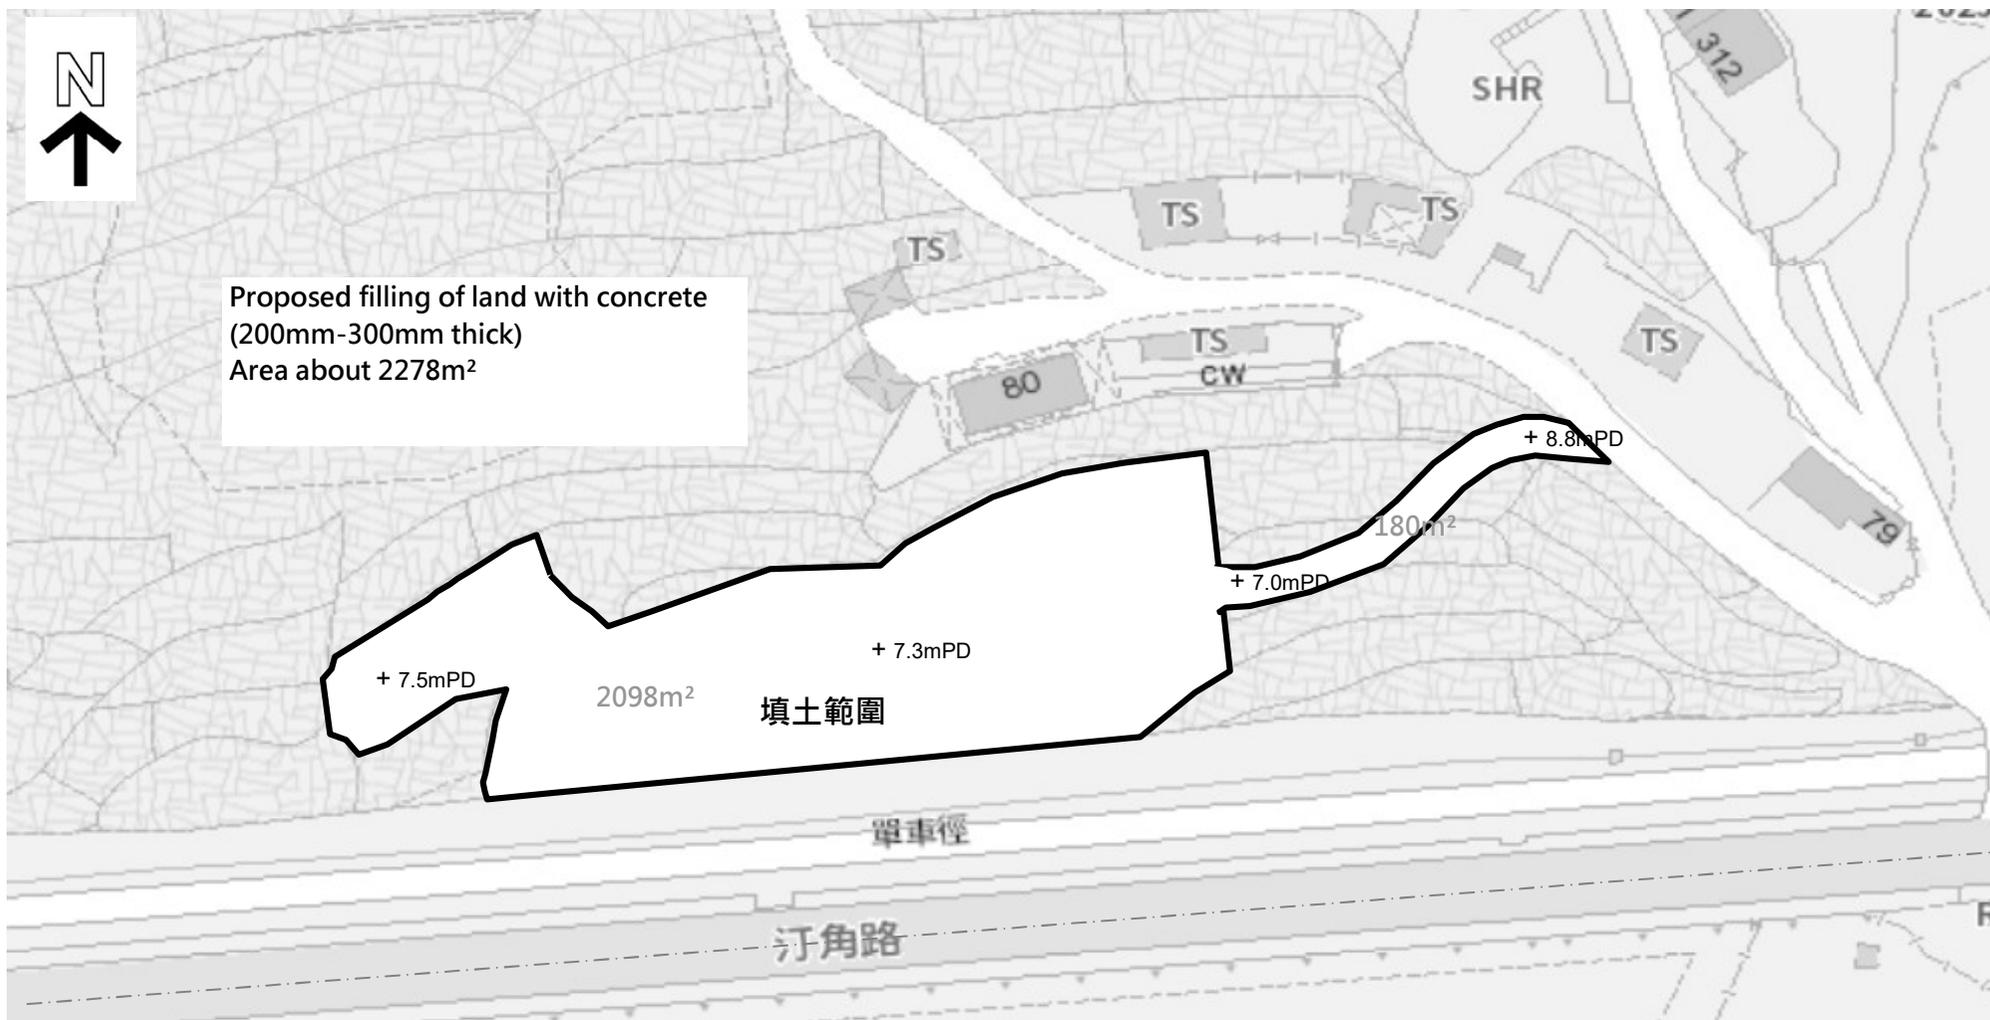

圖目 : Filling of Land

項目名稱 : 擬議臨時動物寄養所連附屬設施及相關的填土工程 (為期3年)

圖號 : Figure 2.5

日期 : 2/2/2026

