




要覽圖 KEY PLAN
SCALE 1:50 000 比例尺

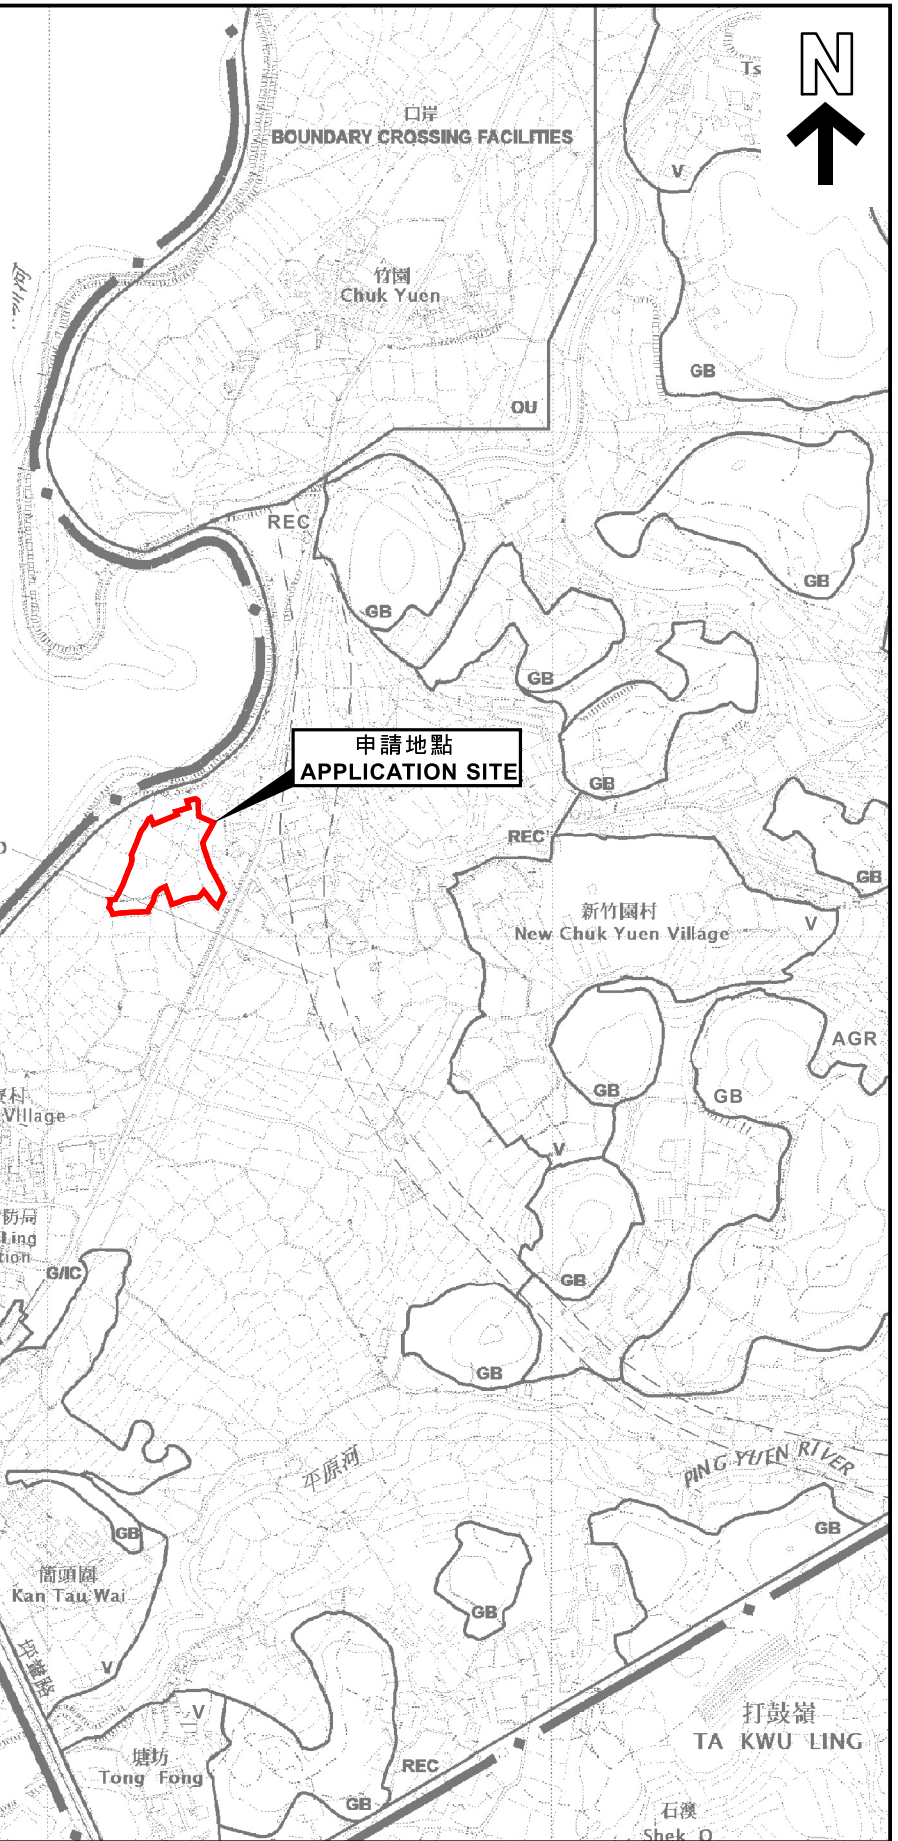


擬議連接蓮塘/香園圍道路 (路線有待詳細設計)
PROPOSED LIANTANG / HEUNG YUEN WAI CONNECTING ROAD
(ALIGNMENT SUBJECT TO DETAILED DESIGN)

申請地點界線只作識別用
APPLICATION SITE BOUNDARY
FOR IDENTIFICATION PURPOSE ONLY

位置圖 LOCATION PLAN

擬議臨時露天貯物及倉庫存放建築材料及機械和鄉郊工場連附屬設施(為期3年)
打鼓嶺北蓮麻坑路丈量約份第78約多個地段和毗連政府土地
PROPOSED TEMPORARY OPEN STORAGE AND WAREHOUSE
FOR STORAGE OF CONSTRUCTION MATERIALS AND MACHINERIES AND
RURAL WORKSHOP WITH ANCILLARY FACILITIES FOR A PERIOD OF 3 YEARS
VARIOUS LOTS IN D.D. 78 AND ADJOINING GOVERNMENT LAND,
LIN MA HANG ROAD, TA KWU LING NORTH
SCALE 1:7 500 比例尺

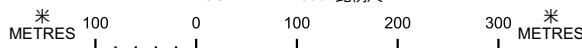

規劃署
Planning Department

參考編號
REFERENCE No.
A/NE-TKLN/123

圖 PLAN
A-1

本摘要圖於2026年4月10日擬備，
所根據的資料為於2016年5月3日
核准的分區計劃大綱圖編號S/NE-TKLN/2
EXTRACT PLAN PREPARED ON 10.4.2026
BASED ON OUTLINE ZONING PLAN
No. S/NE-TKLN/2 APPROVED ON 3.5.2016