

Urgent Return receipt Expand Group Restricted Prevent Copy Confidential

**Cheryl Tsz Man TSANG/PLAND**

---

寄件者: metro planning <[REDACTED]>  
寄件日期: 2026年04月20日星期一 18:11  
收件者: tpbpd/PLAND  
副本: Cheryl Tsz Man TSANG/PLAND  
主旨: A/NE-MKT/55  
附件: MKT55-ltr-11.pdf  
  
類別: Internet Email

Dear Sir,

Please see attached letter to respond to the further comments of Transport Department. Thank you.

Best regards,

Patrick Tsui

Mobile: [REDACTED]

Total: 2 pages

Date: 20 April 2026

TPB Ref.: A/NE-MKT/55

By Email

Town Planning Board  
15/F, North Point Government Offices  
333, Java Road  
North Point  
Hong Kong  
(Attn: The Secretary)

Dear Sir,

**Proposed Temporary Warehouse (Cold Store for Iced Poultry) and Shop and Services (Fresh Provision Shop) and Associated Filling of Land for a Period of 3 Years at Lots 510, 511, 512 and 524 S.A ss.1 S.A in D.D. 90, Lin Ma Hang Road, Ta Kwu Ling, New Territories**

Our response to the further comments of the Transport Department is found in the attachment.


Should you have any enquiries, please feel free to contact our Mr. Patrick Tsui at [REDACTED] [REDACTED] at your convenience.

Yours faithfully,



Patrick Tsui

c.c. Sha Tin, Tai Po and North District Planning Office (Attn: Ms. Cheryl TSANG) –  
By Email

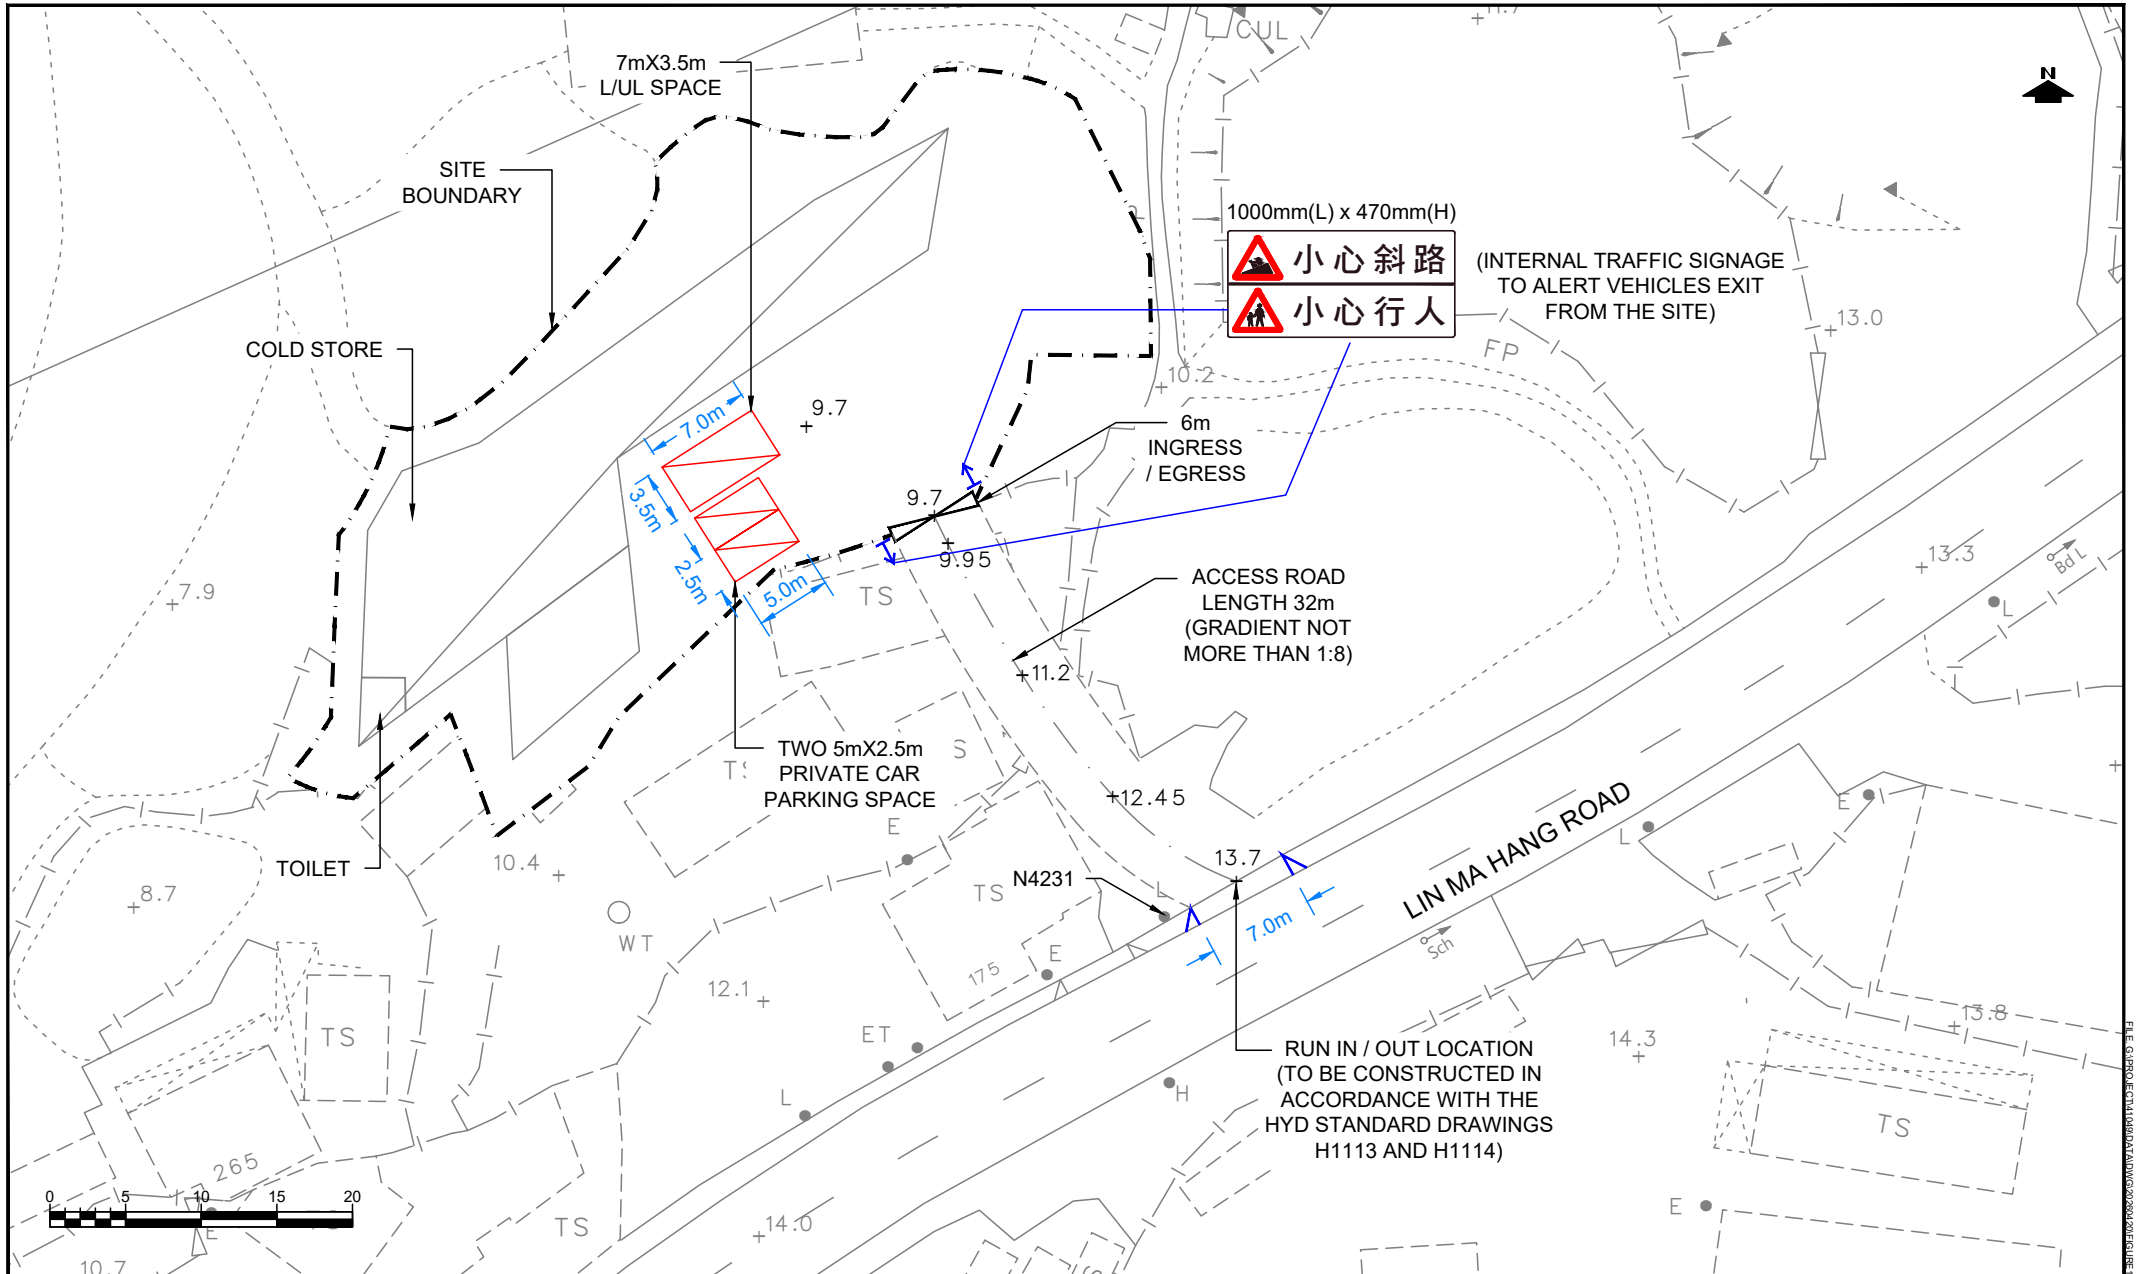

PROJECT NO.	<b>41049</b>	
DESIGNED	SLN	DATE <b>APR 2026</b>
DRAWN	JWL	SCALE <b>1:500@A4</b>
CHECKED	SLN	

PROJECT TITLE **PROPOSED TEMPORARY WAREHOUSE (COLD STORE FOR ICED POULTRY) AND SHOP AND SERVICES (FRESH PROVISION SHOP) AND ASSOCIATED FILLING OF LAND FOR A PERIOD OF 3 YEARS AT LOTS 510, 511, 512 AND 524 S.A SS.1 S.A IN D.D. 90, LIN MA HANG ROAD, TA KWU LING, NEW TERRITORIES (APPLICATION NO. A/NE-MKT/55)**

DRAWING NO.	<b>FIGURE 1</b>	REV.	<b>A</b>
-------------	-----------------	------	----------

**PROPOSED ACCESS ARRANGEMENT**

**LLA** 顧問有限公司  
Consultancy Limited