


**要覽圖 KEY PLAN**  
SCALE 1:50 000 比例尺

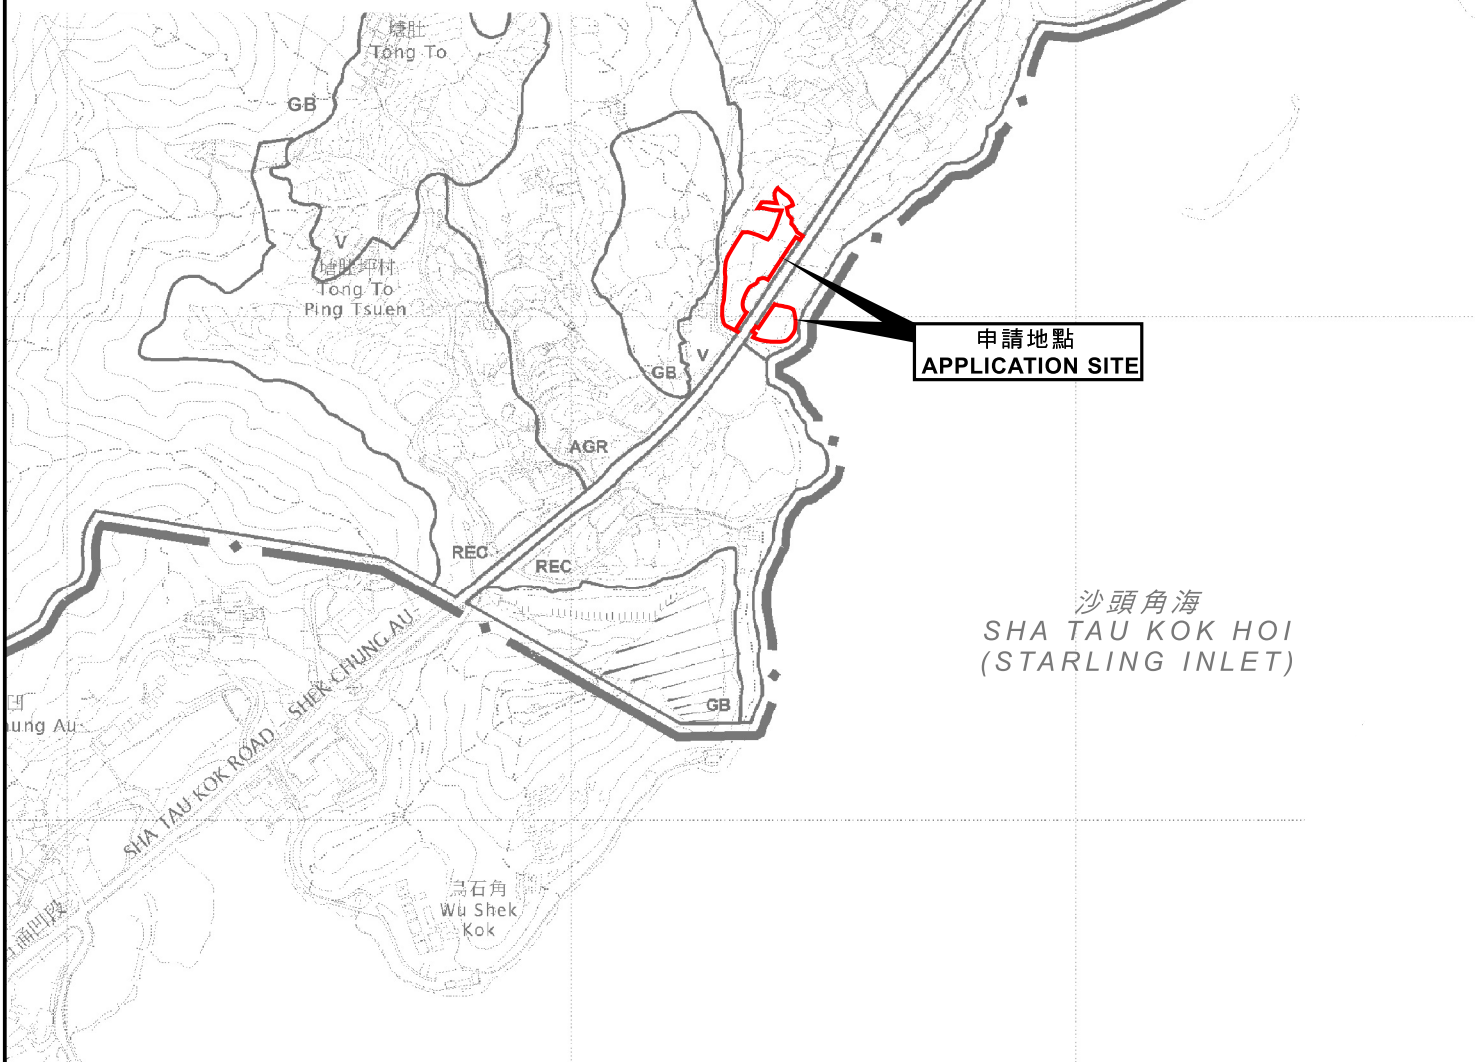


沙頭角海  
SHA TAU KOK HOI  
(STARLING INLET)

申請地點界線只作識別用  
APPLICATION SITE BOUNDARY  
FOR IDENTIFICATION PURPOSE ONLY

**位置圖 LOCATION PLAN**

擬議臨時度假營、康體文娛場所(休閒農場)、  
郊野學習/教育/遊客中心及公眾停車場(貨櫃車除外)(為期3年)  
沙頭角丈量約份第41約多個地段和毗連政府土地  
PROPOSED TEMPORARY HOLIDAY CAMP,  
PLACE OF RECREATION, SPORTS OR CULTURE (HOBBY FARM),  
FIELD STUDY/EDUCATION/VISITOR CENTRE AND  
PUBLIC VEHICLE PARK (EXCLUDING CONTAINER VEHICLE) FOR A PERIOD OF 3 YEARS  
VARIOUS LOTS IN D.D. 41 AND ADJOINING GOVERNMENT LAND, SHA TAU KOK  
SCALE 1:7 500 比例尺

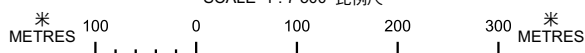

規劃署  
Planning Department

參考編號  
REFERENCE No.  
A/NE-STK/32

圖 PLAN  
A-1

本摘要圖於2026年5月29日擬備，  
所根據的資料為於2014年6月3日  
核准的分區計劃大綱圖編號S/NE-STK/2  
EXTRACT PLAN PREPARED ON 29.5.2026  
BASED ON OUTLINE ZONING PLAN  
No. S/NE-STK/2 APPROVED ON 3.6.2014